


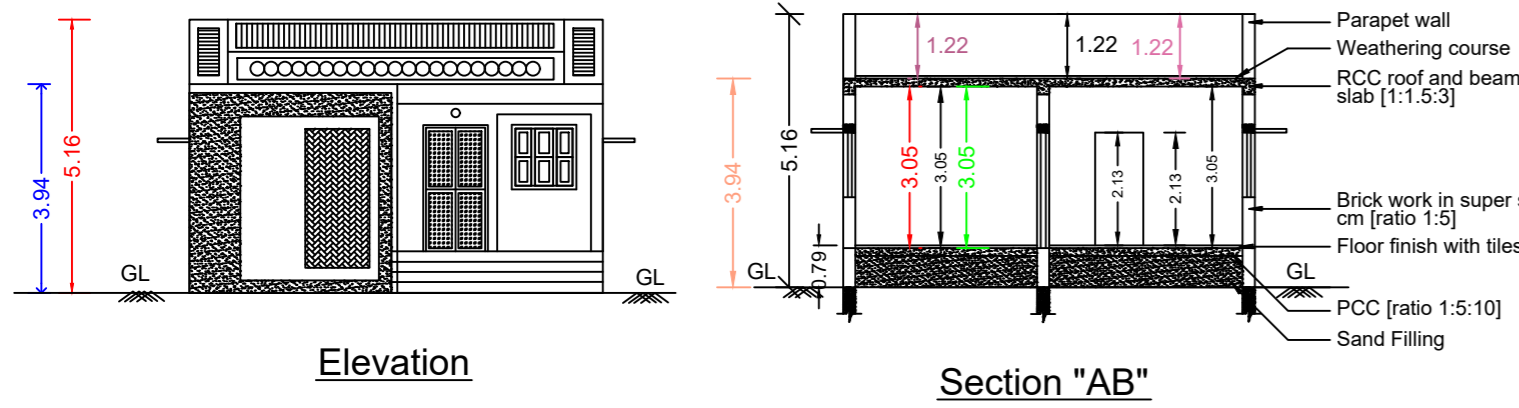

NO



PLAN SHOWING THE PROPOSED CONSTRUCTION OF RCC ROOF GROUND FLOOR RESIDENTIAL BUILDING IN NEW R.S.NO.154/8A PATTA NO: 1700 MELA THERU,SRIPURANDAN VILLAGE, UDAYARPALAYAM TALUK, ARIYALUR DISTRICT.

APPLICANT: Mr.INDIRAKUMAR S/O Mr.ELAKKUVANAKUMAR OWNERS: Mrs.THANGAMALIGAI W/O Mr.ELAKKUVANAKUMAR

JOINERIES DETAILS:

JOINERY	IN MTR
GG	Grill Gate 1.06 m x 2.13 m
MD	Main Door 1.06 m x 2.13 m
D	Door 0.91 m x 2.13 m
D1	Door 0.76 m x 2.13 m
W	Window 1.22 m x 1.22 m
W1	Window 1 1.22 m x 0.91 m
V	Ventilator 0.91 m x 0.61 m

AREA STATEMENTS :

Areas	Sq.Mts.	Sq.Fts.
Plot Area	1750.00	18837.00
Proposed Ground Floor area	100.08	1077.26
Carpet Area	85.51	920.42
Open Area	1649.92	17759.73

F.S.I = 17.48 Plot Coverage = 5.71 %

All Dimensions are Feets and Meters Scale [1:100]


Applicant  
Mr.INDIRAKUMAR S/O Mr.ELAKKUVANAKUMAR

Owner  
Mrs.THANGAMALIGAI W/O Mr.ELAKKUVANAKUMAR

Licensed Engineer  
Er M. JOHNSON, D.C.E.,  
LBS, Consulting Civil Engineer,  
Udayarpalayam - 621 804,  
Cell : 87 82 70 45


Authority

PLAN\_INFO  
WATER\_BODIES\_BEY  
RESERVE\_FOREST\_V  
BLDG\_LENGTH\_MORE  
BURIAL\_PLACE\_BEYC  
IS\_SWIMMING\_POOL\_  
CRZ=NO  
SECURITY\_ZONE=NO  
SINGLE\_FAMILY\_BLDG=YES  
RWH\_DECLARED=YES  
LAND\_USE\_ZONE=RESIDENTIAL  
FIRE\_PROTECTION\_AND\_FIRE\_SAFETY\_REQUIREMENTS=NO  
JURISDICTION\_TYPE=TOWN PANCHAYAT  
OSR\_APPLICABLE=NO  
PREMIUM\_FSI\_REQUIRED=NO  
IS\_APPROVED\_LAYOUT=YES  
AREA\_TYPE=OTHERS  
IF\_HERITAGE\_TOWN\_LESSTHAN\_1KM\_RADIUS=NO  
PLOT\_AREA\_M2=1750.00  
AS\_AT\_SITE=1750.00  
FMB\_OR\_PLR=1750.00  
AS\_PER\_DOCUMENT=1750.00  
ACCESS\_WIDTH\_M=4.00  
ROAD\_WIDTH=4.00  
ROAD\_LENGTH=100  
MIN\_PLOT\_DEPTH=35.20  
MIN\_PLOT\_WIDTH=25.40  
AVG\_PLOT\_DEPTH=53.00  
AVG\_PLOT\_WIDTH=37.80  
PATTA\_NO=1700  
SURVEY\_NO=154/8A  
TALUK= UDAYARPALAYAM TALUK  
DISTRICT=ARIYALUR DISTRICT

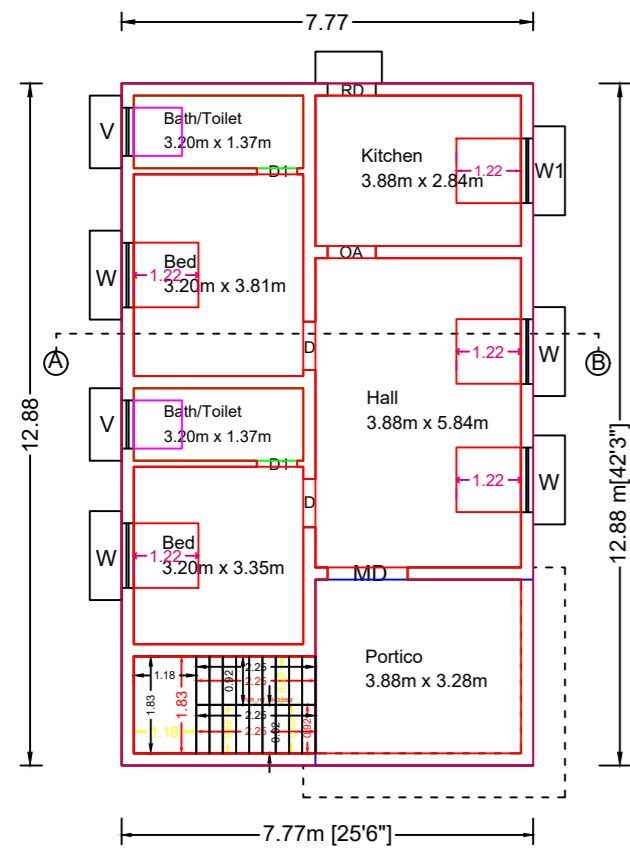





Ground Floor Plan

SITE PLAN:

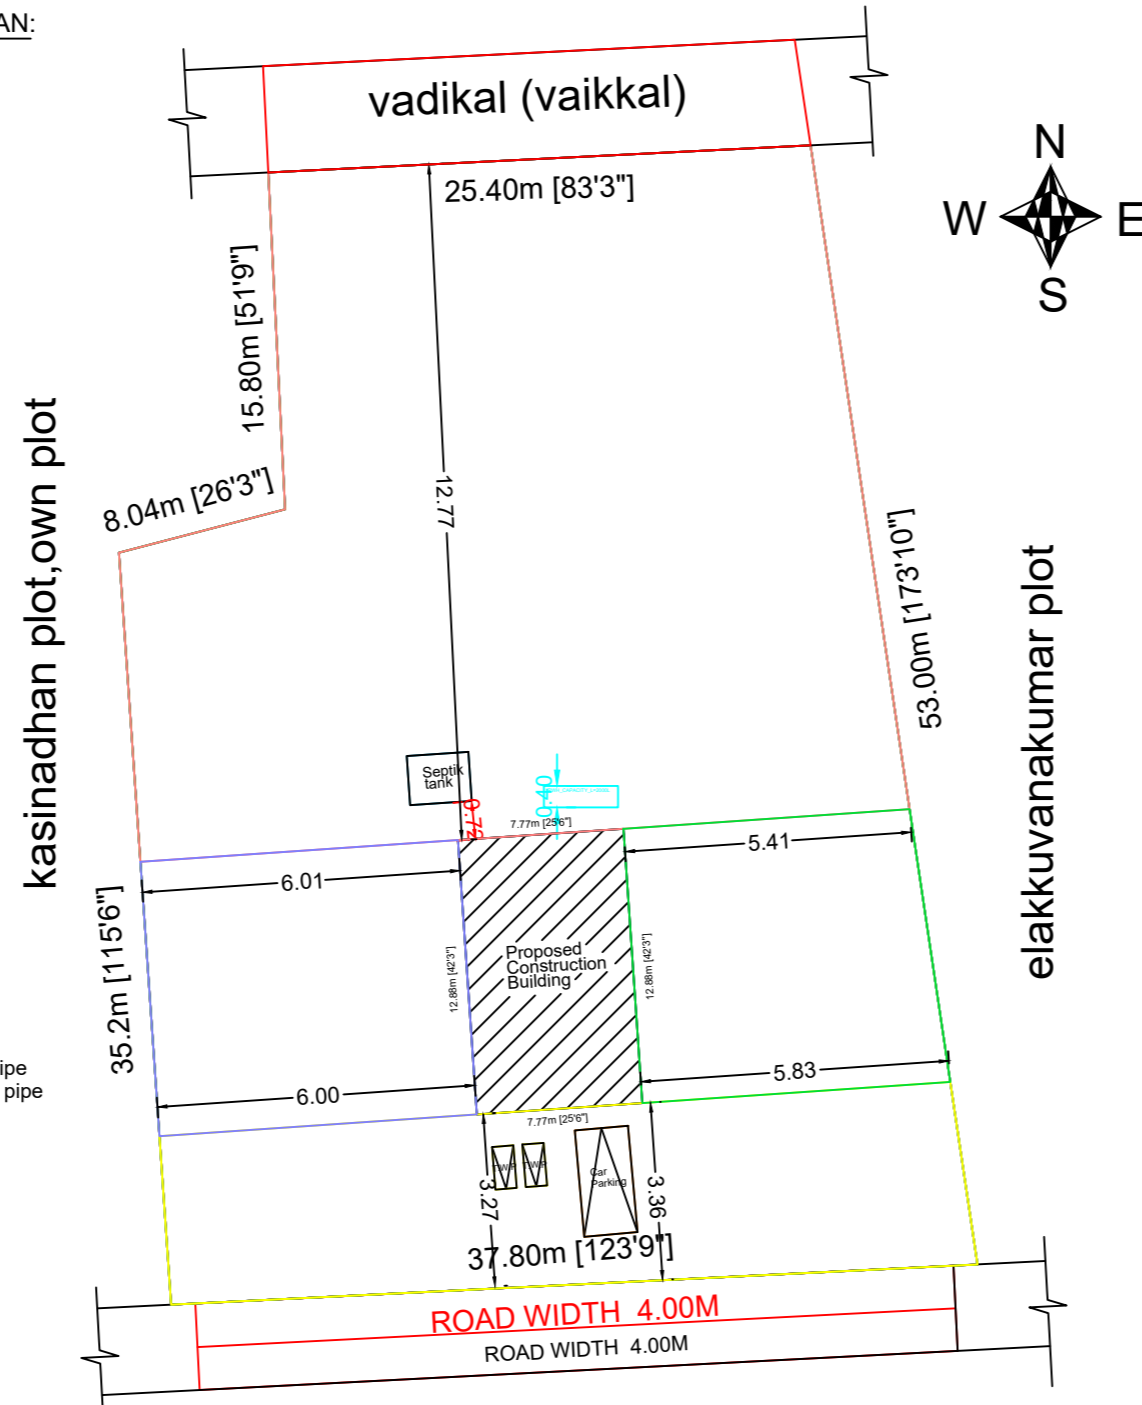



kasinadhan plot,own plot

elakkuvanakumar plot

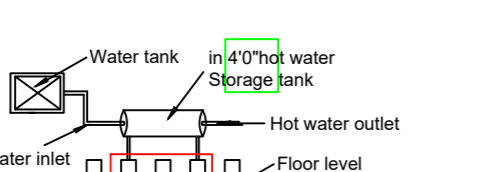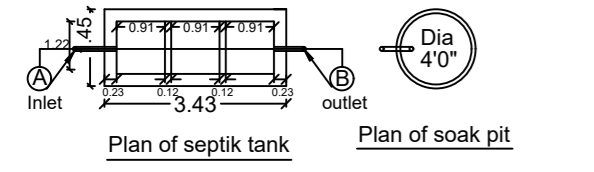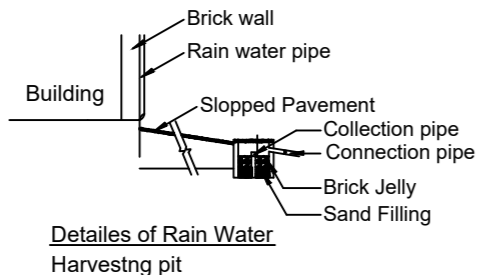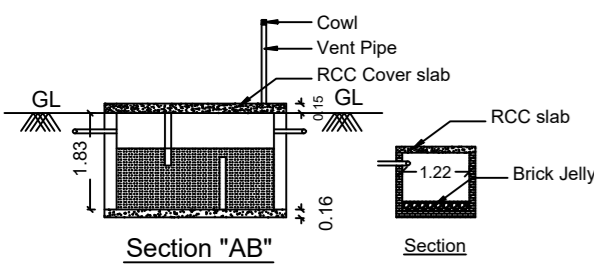


Construction details of septic tank with soak pit

Solar hot water system details

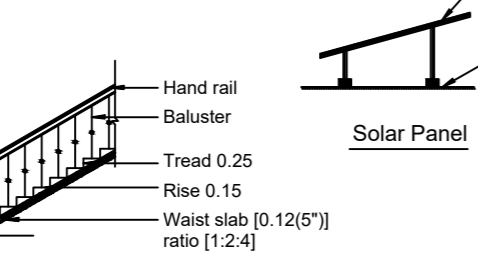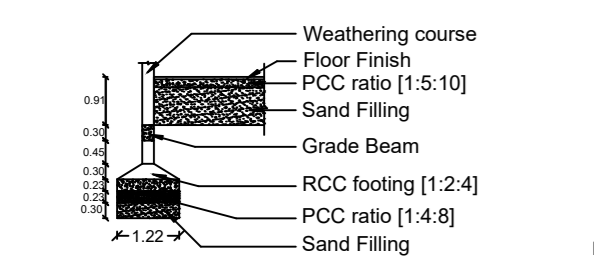

Foundation Details

Staircase Details

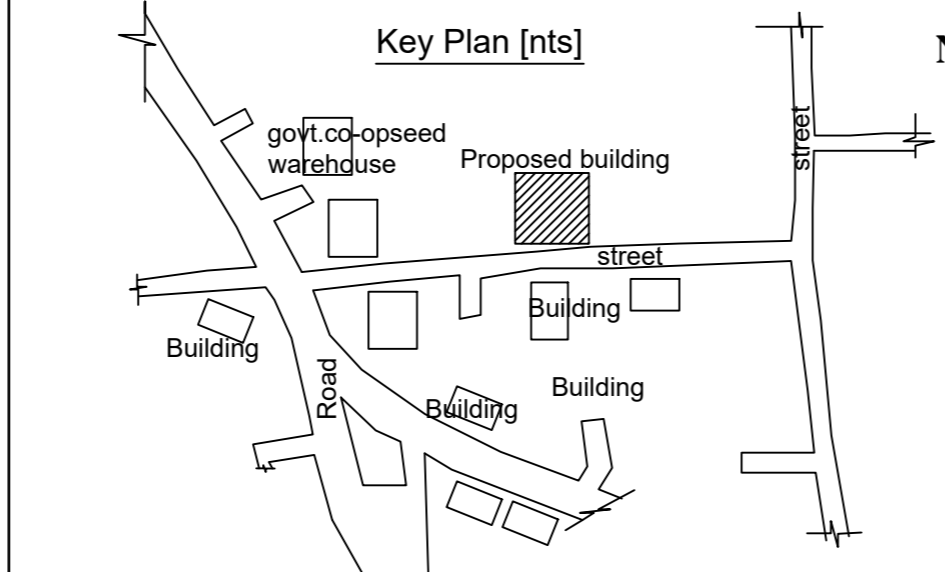

Key Plan [nts]