
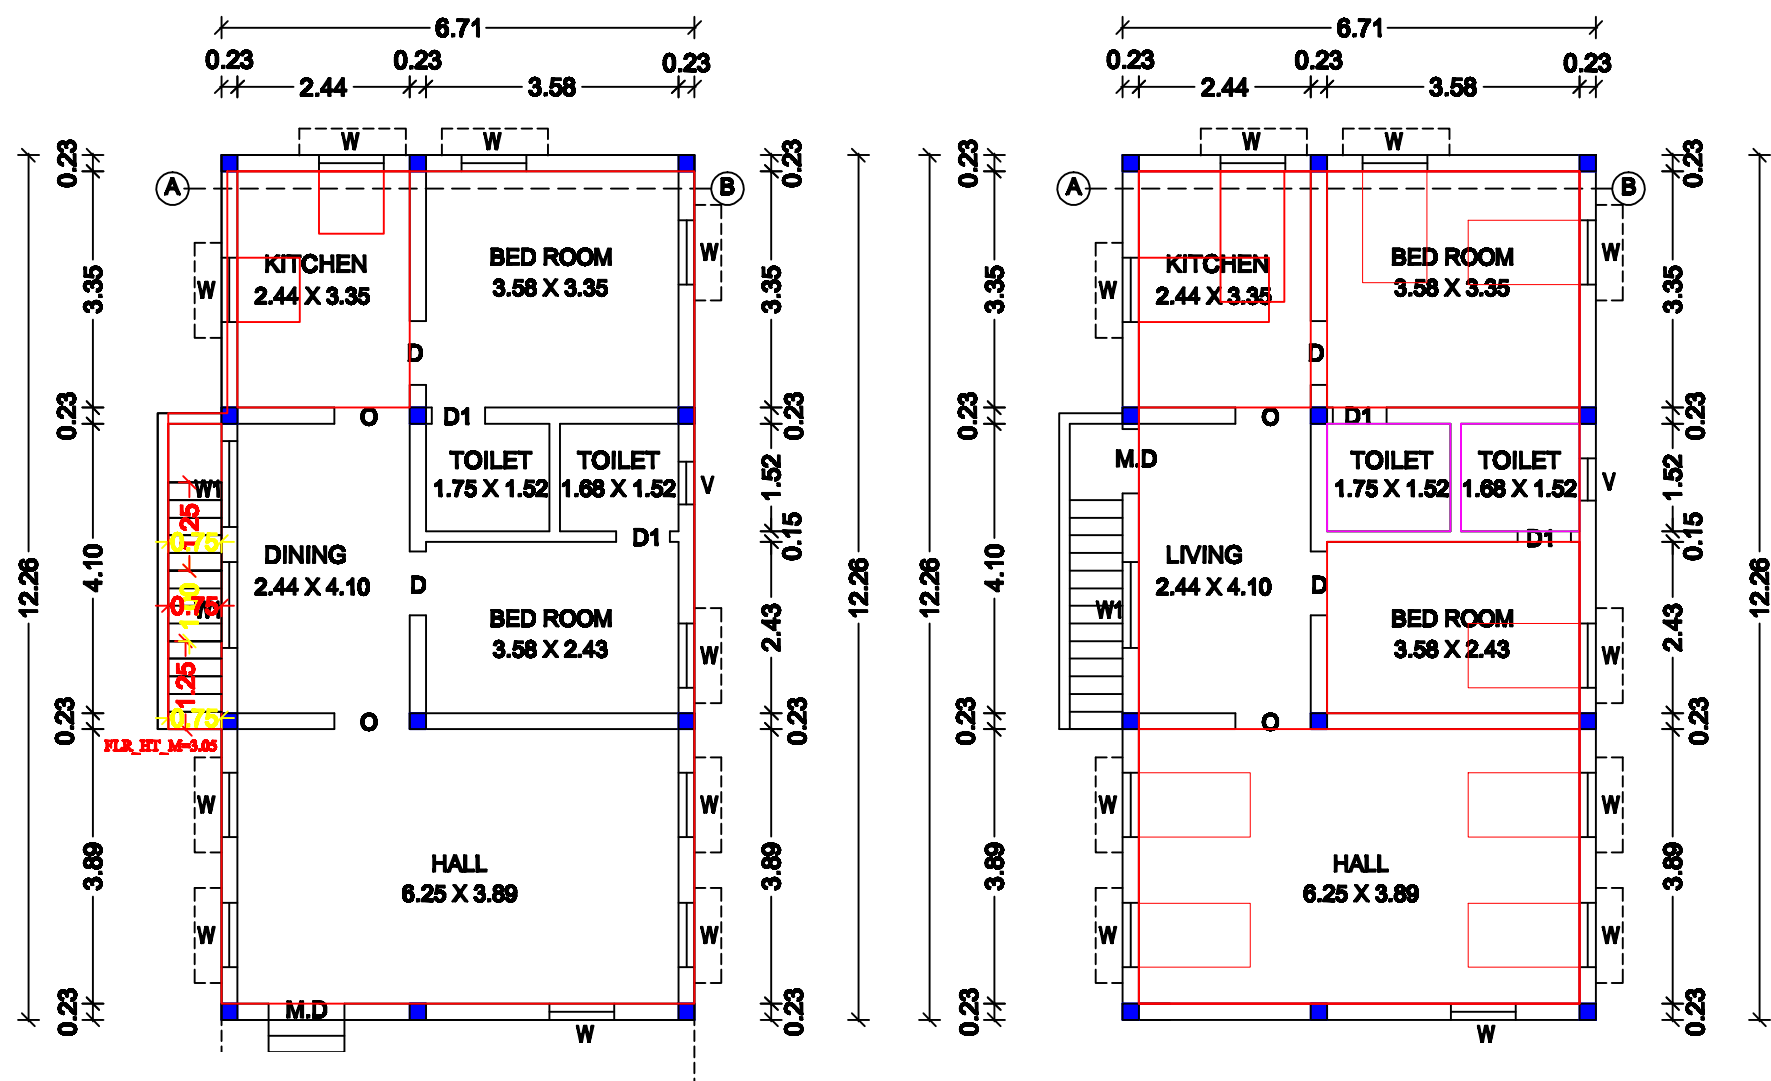





PLAN SHOWING THE EXITING APPROVED GROUND FLOOR AND PROPOSED CONSTRUCTION OF FIRST FLOOR RESIDENTIAL BUILDING IN NEW S.F.NO- 229/23, OLD S.F.NO-229/4L, PATTA NO-2823 , AT KURUMBANCHAVADI VILLAGE ERUTHUKARANPATTI PANCHAYAT,ARIYALUR NORTH GROUP,ARIYALUR TALUK, ARIYALUR DISTRICT.

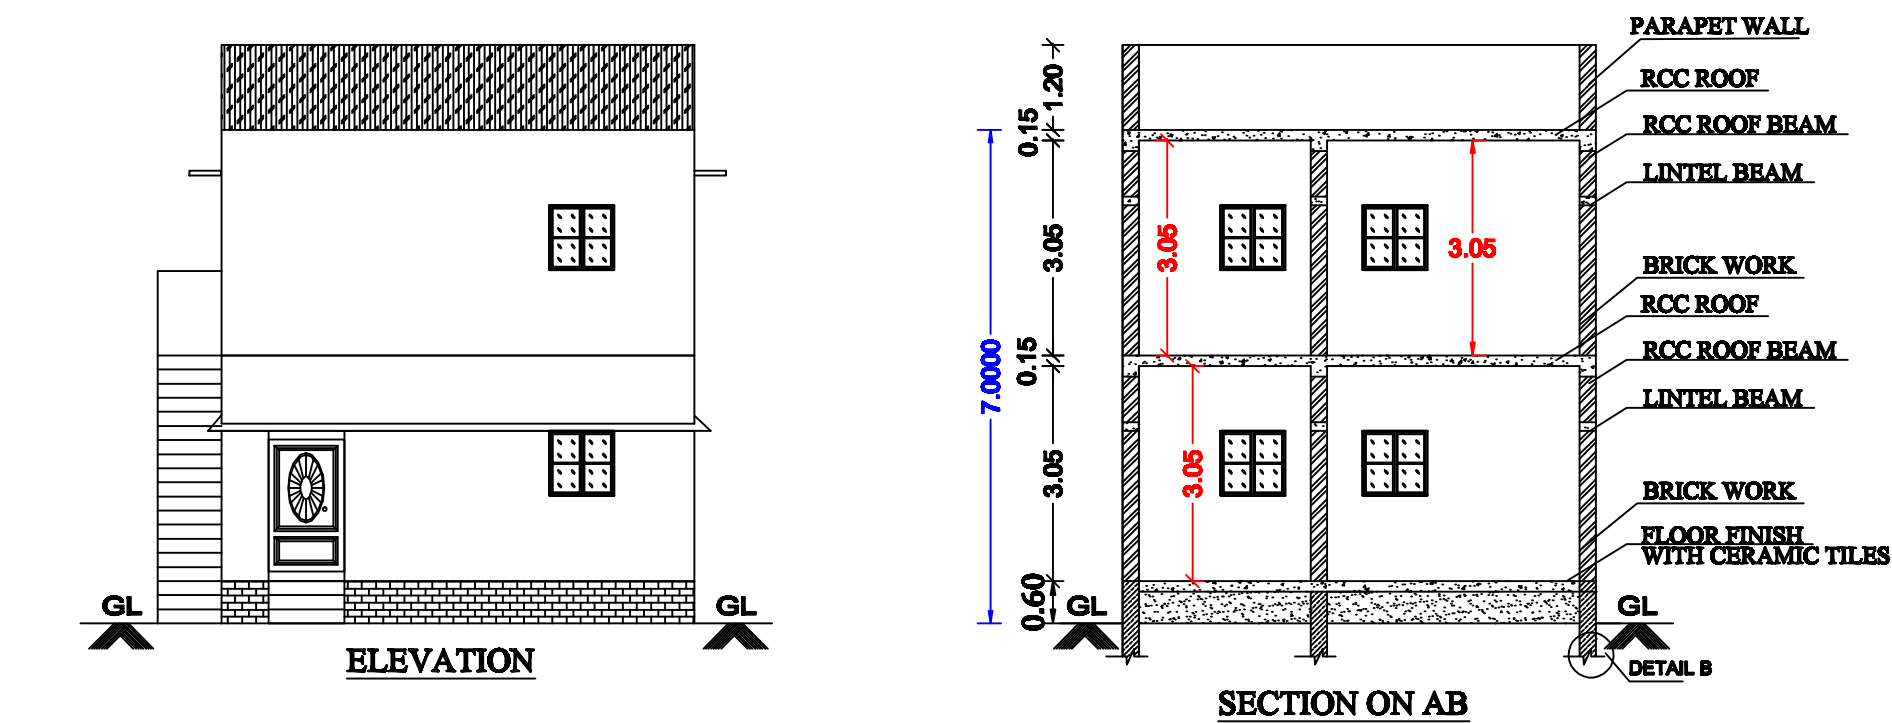

IND FLOOR PLAN


PROPOSED FIRST FLOOR PLAN

SITE PLAN

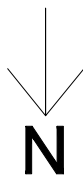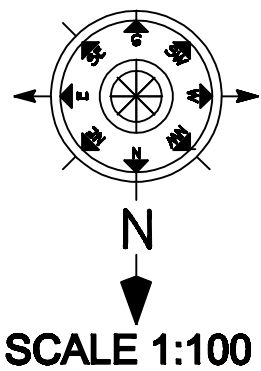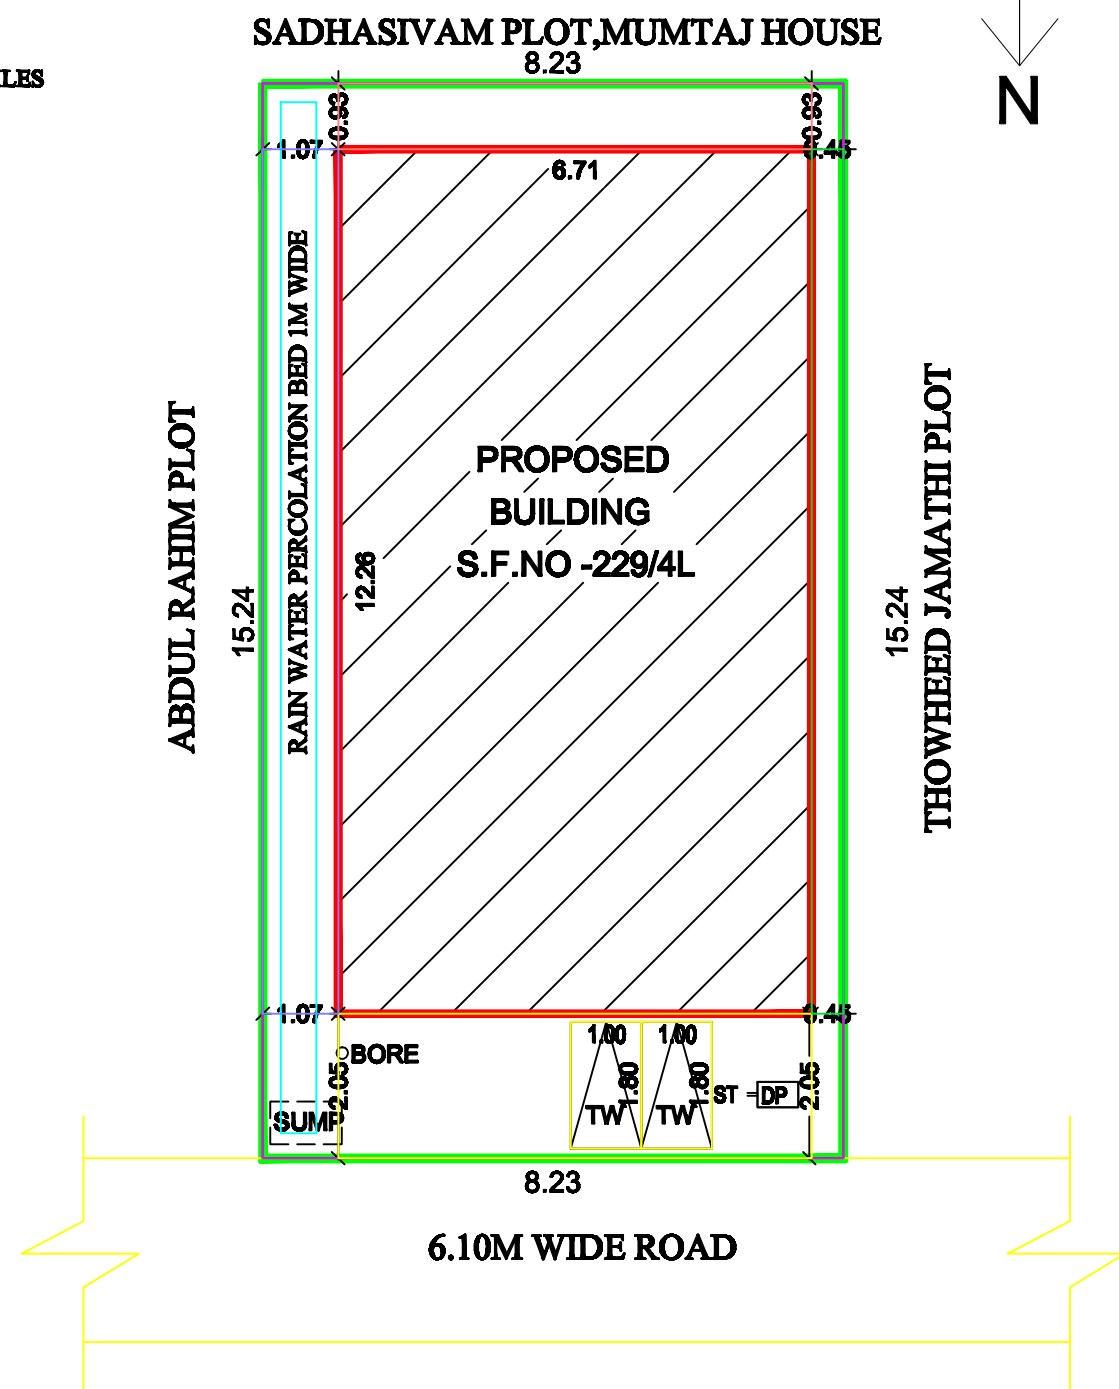


SECTION OF RAIN WATER PERCOLATION BED


IMPOUND WALL
WITH C.M. 1:8
KEN STONES(OR) PEBLES
NO:138 DATED 11.10.02]

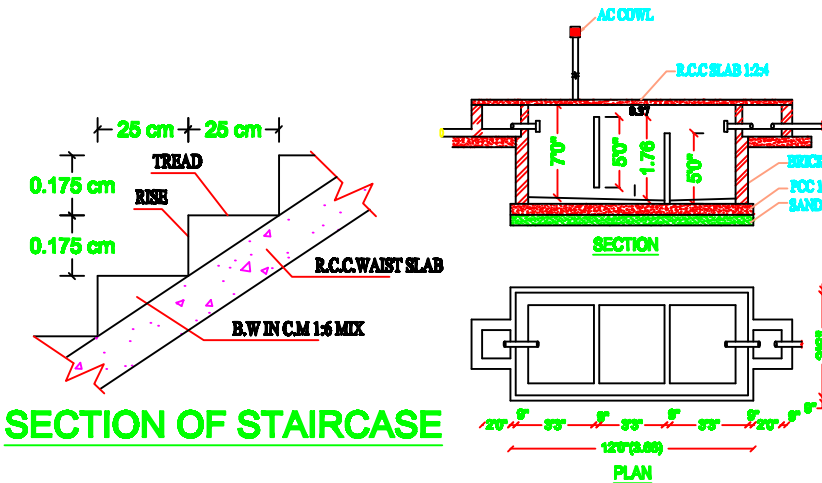

SECTION OF STAIRCASE

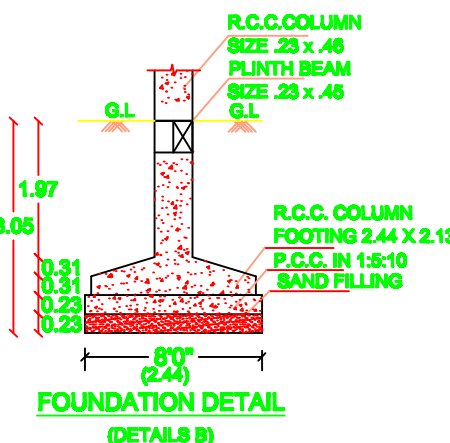

FOUNDATION DETAIL (DETAILS B)

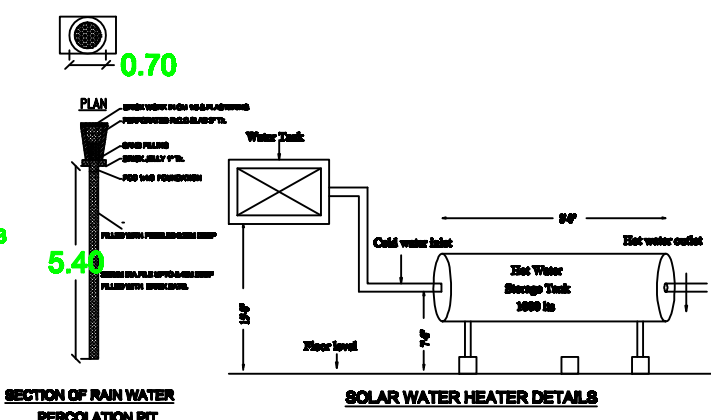

SECTION OF RAIN WATER PERCOLATION PIT

SOLAR WATER HEATER DETAILS

OFFICE USE			
TECHNICAL APPROVAL			
This Document is Digitally Data Signed by "PRESIDENT OF ERUTHUKARANPATTI PANCHAYAT, So any Steal or sign is not necessary.			
AREA DETAILS			
PARTICULARS		Sq.Mt.	Sq.Ft.
AS PER DOCUMENT AREA		125.41	1350.00
AS PER PATTA AREA		126.00	1356.26
SUPER IMPOSED AREA		125.43	1350.12
EXITING GROUND FLOOR AREA		82.26	885.45
PROPOSED FIRST FLOOR AREA		82.26	885.45
TOTAL PLINTH AREA		164.52	1770.90
OPEN SPACE		43.15	464.47
PLOT COVERAGE IN %		65.59	
FLOOR SPACE INDEX		1.31	
SCHEDULE OF JOINE RIES		WIDTH	HEIGHT
MD	MAIN DOOR	1.07	2.13
D1	DOOR	0.91	2.13
D2	DOOR	0.76	2.13
W	WINDOW	1.60	1.22
W1	WINDOW	1.52	1.22
O	OPEN	0.91	2.13
V	VENTILATOR	0.61	0.61
PARKING DETAILS			
DESCRIPTION		REQUIRED	PROVIDED
CAR		0	0
TWO WHEELER		2	2
COLOUR INDEX			
SITE BOUNDARY			
PROPOSED BUILDING			
EXISTING ROAD			
APPLICANT			
 Mr.ALAVUDEEN., S/o. Mr.PITCHAI GANI			
REGISTERED ENGINEER			
 Er.T.ARIVANANTHAM.M.Tech (Struct).,A.M.I.E.,M.C.E., M.I.S.S.E.,M.I.C.I.,F.I.I.V.,C.E.(INDIA).R.V.(AaRVF) Chartered Enginner (India) & Approved Valuer (India) Registered Engineer Grade -1 (D.T.C.P.RE 081/ 2019 & Municipality 090/LS/0004) Registered Structural Engineer (D.T.C.P. RSE/009/2019) No.28,Pound street,Ariyalur-621704			