

PLAN SHOWING THE PROPOSED CONSTRUCTION RCC ROOF COMMERCIAL BUILDING IN OLD S.F.NO-200/A1A1 ,NEW S.F.NO-200/34,  
PATTA NO- 4706,PLOT NO. 5,6 IN AMMAN NAGAR AT ANDIMADAM VILLAGE & PANCHAYAT, ANDIMADAM TALUK, ARIYALUR DISTRICT.



OFF  
TECHANI

This Document is Digitally Data Signed by  
**"PRESIDENT OF ANDIMADAM PANCHAYAT,"**  
So any Steal or sign is not necessary.

AREA DETAILS

| PARTICULARS   |                      | Sq.Mt. | Sq.Ft.  |
|---------------|----------------------|--------|---------|
| PLOT AREA     | AS PER DOCUMENT AREA | 401.33 | 4320.00 |
|               | AS PER PATTA AREA    | 401.00 | 4316.36 |
|               | SUPER IMPOSED AREA   | 401.29 | 4319.48 |
| BUILDING AREA | GROUND FLOOR AREA    | 185.37 | 1995.32 |
|               | TOTAL PLINTH AREA    | 185.37 | 1995.32 |
| OPEN SPACE    |                      | 232.88 | 2506.72 |

PLOT COVERAGE IN % 28.34

FLOOR SPACE INDEX 0.57

| SCHEDULE OF JOINE RIES |                 | WIDTH | HEIGHT |
|------------------------|-----------------|-------|--------|
| R.S                    | ROLLING SHUTTER | 3.05  | 2.13   |
| D1                     | DOOR            | 0.76  | 2.10   |
| W                      | WINDOW          | 0.91  | 1.37   |
| W1                     | WINDOW          | 1.83  | 1.37   |
| V                      | VENTILATOR      | 0.91  | 0.61   |

PARKING DETAILS

| DESCRIPTION | REQUIRED | PROVIDED |
|-------------|----------|----------|
| CAR         | 1        | 1        |
| TWO WHEELER | 1        | 1        |

COLOUR INDEX


|                   |  |
|-------------------|--|
| SITE BOUNDARY     |  |
| PROPOSED BUILDING |  |
| EXISTING ROAD     |  |

APPLICANT


*S. Kiruthika*  
Mrs.S.KIRUTHIKA W/o Mr.SELVADURAI

REGISTERED ENGINEER


*Arivanantham*  
Er.T.ARVANANTHAM.M.Tech (Struct),A.M.I.E.,M.C.E.,  
M.I.S.S.E.,M.I.C.I.,F.I.I.V.,C.E.(INDIA).R.V.(AarVF)  
Chartered Engineer (India ) & Approved Valuer (India)  
Registered Engineer Grade -1  
(D.T.C.P.RE 081/ 2019 & Municipality 090/LS/0004)  
Registered Structural Engineer  
(D.T.C.P. RSE/009/2019)  
No.28,Pound street,Ariyalur-621704

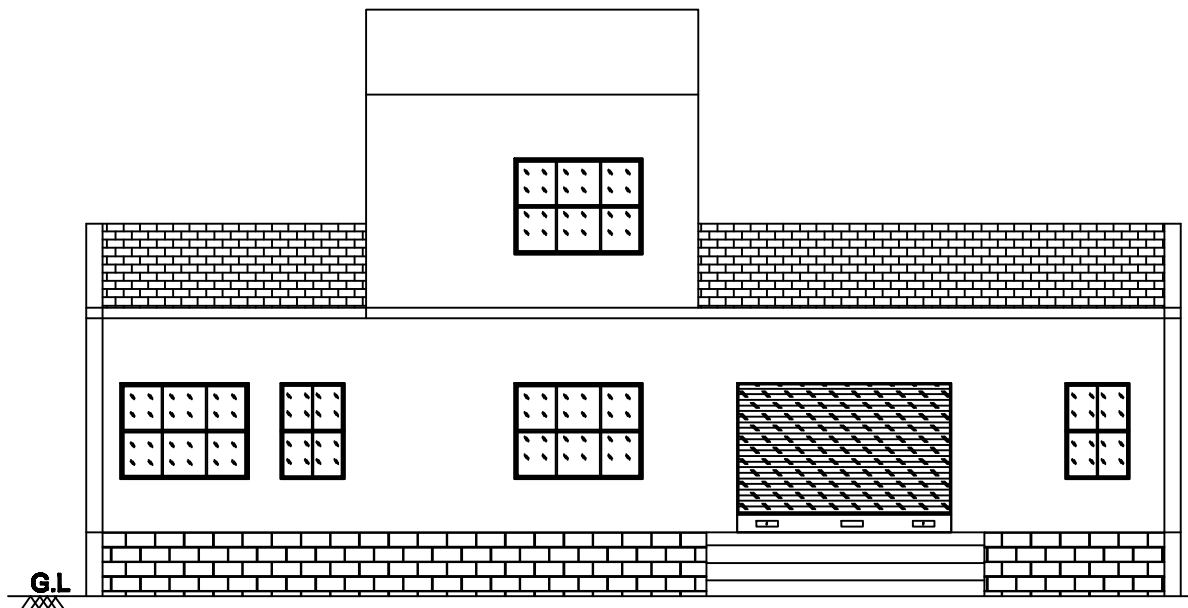


ELEVATION

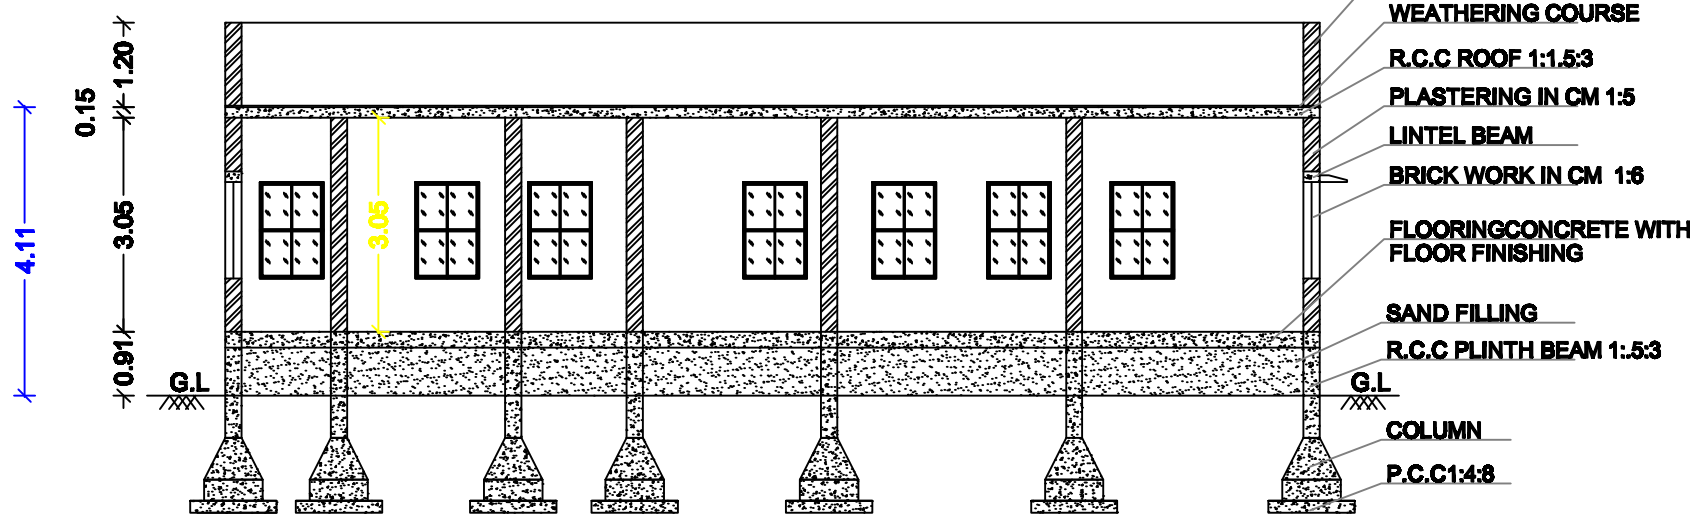


SECTION A-B

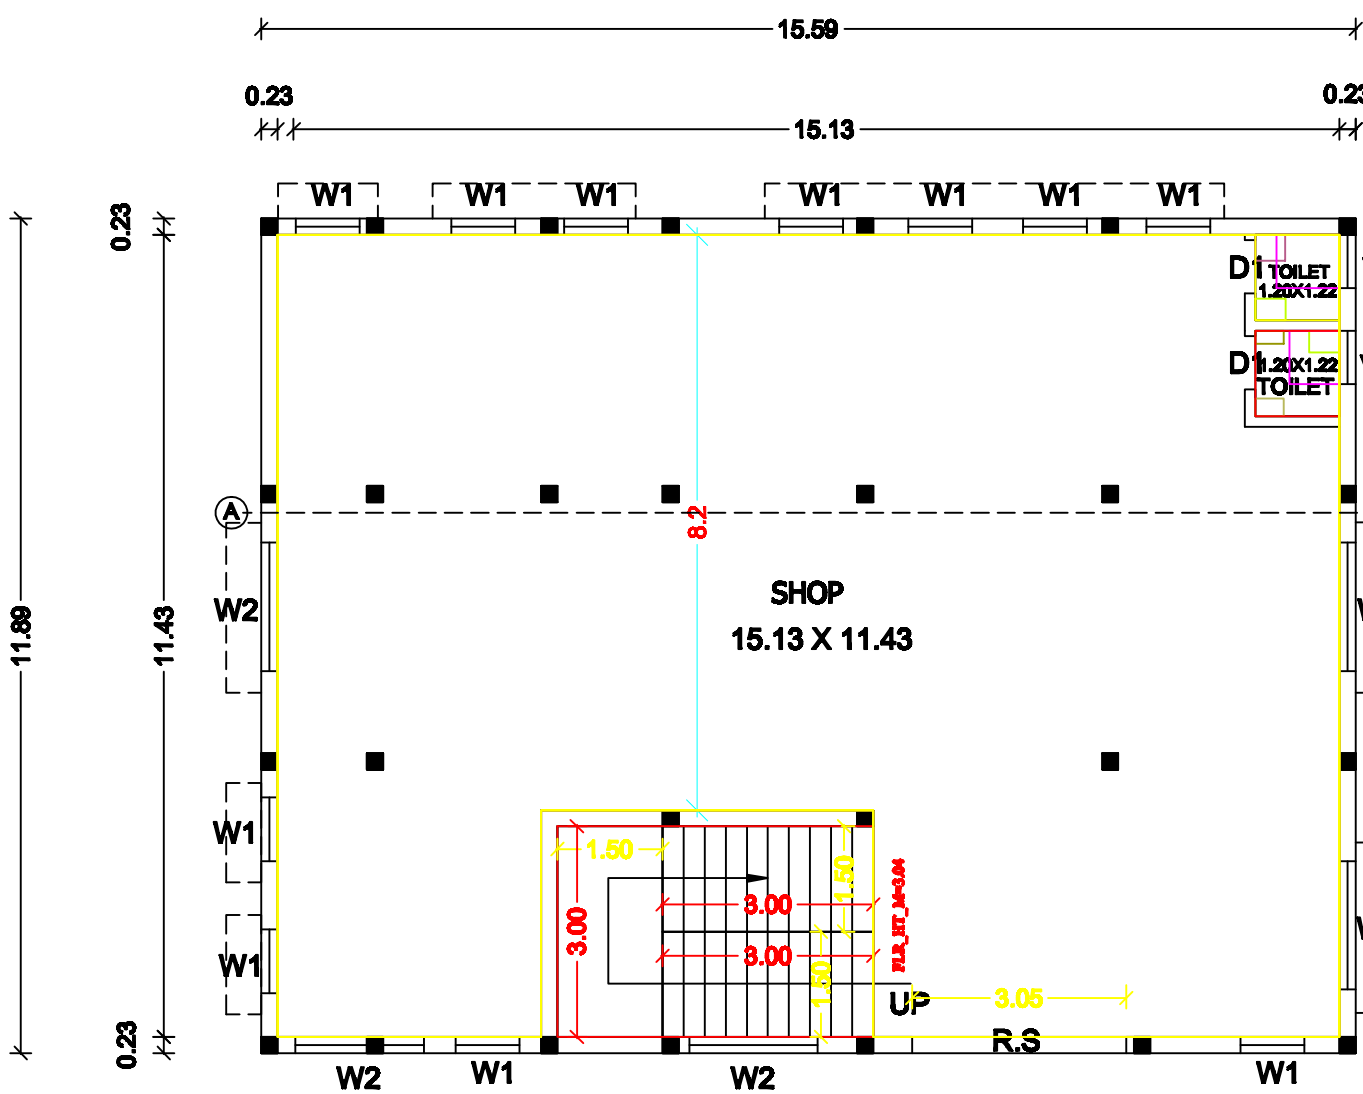


GROUND FLOOR PLAN

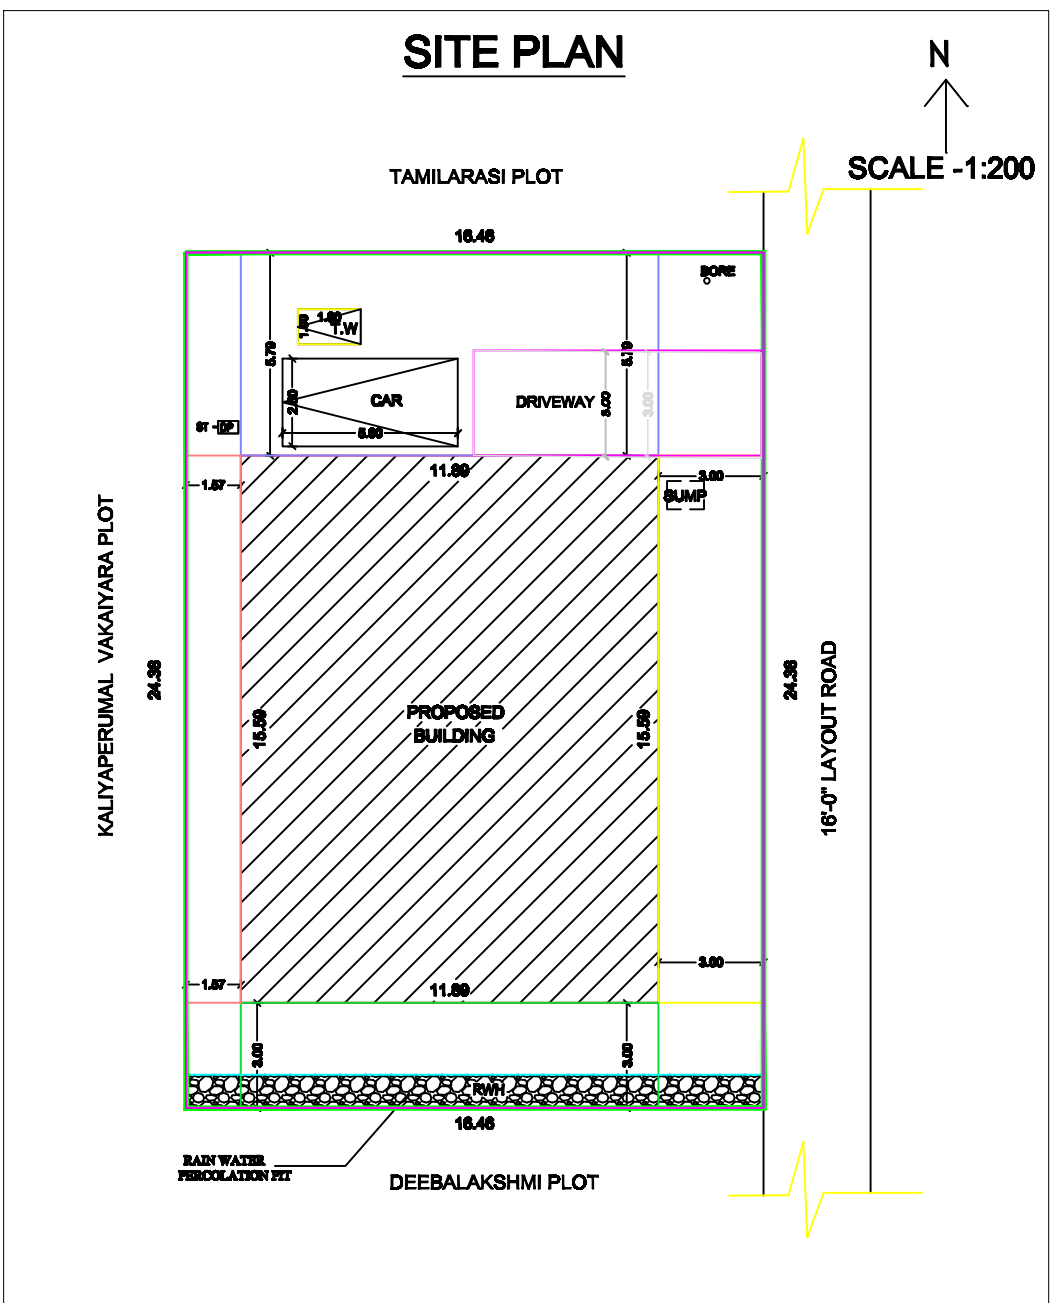


SITE PLAN

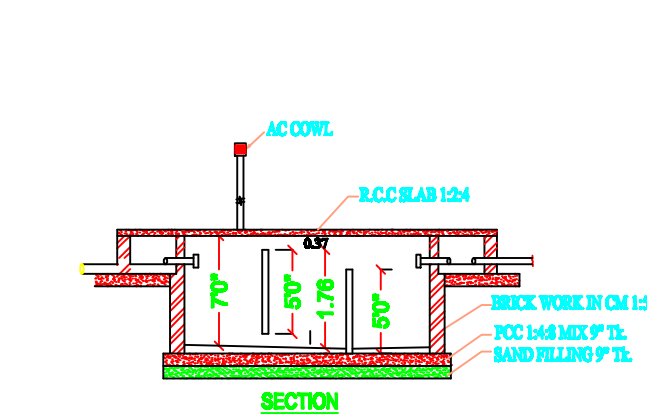


SECTION

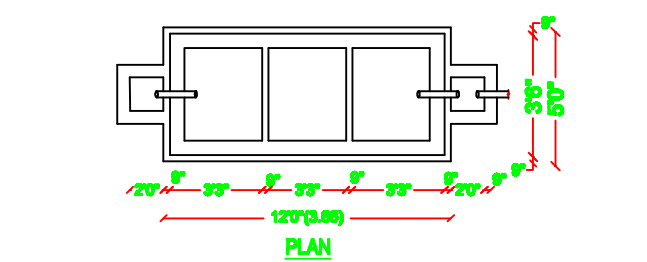


PLAN

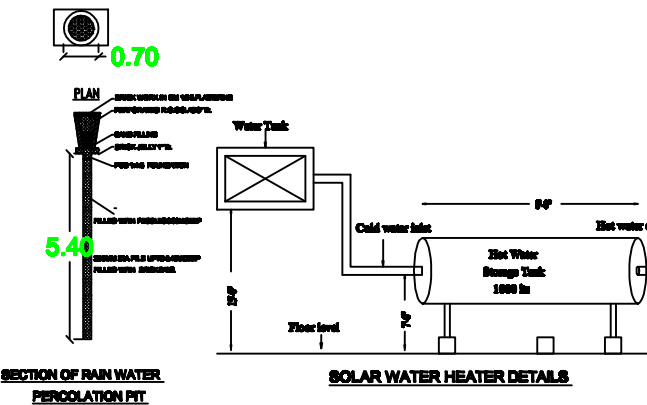

SECTION OF RAIN WATER PERCOLATION BED

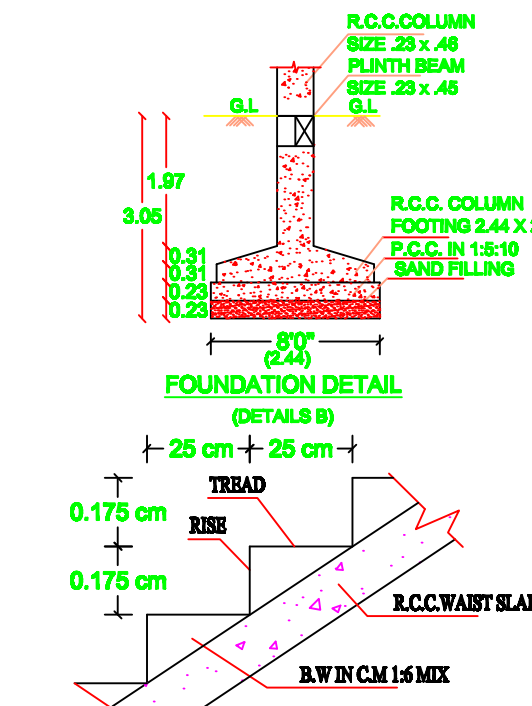

SECTION OF STAIRCASE

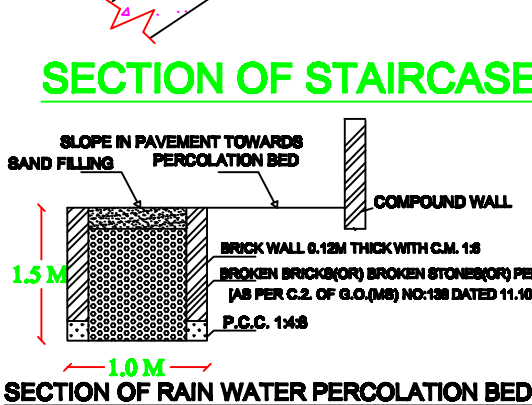

SECTION OF RAIN WATER PERCOLATION BED