
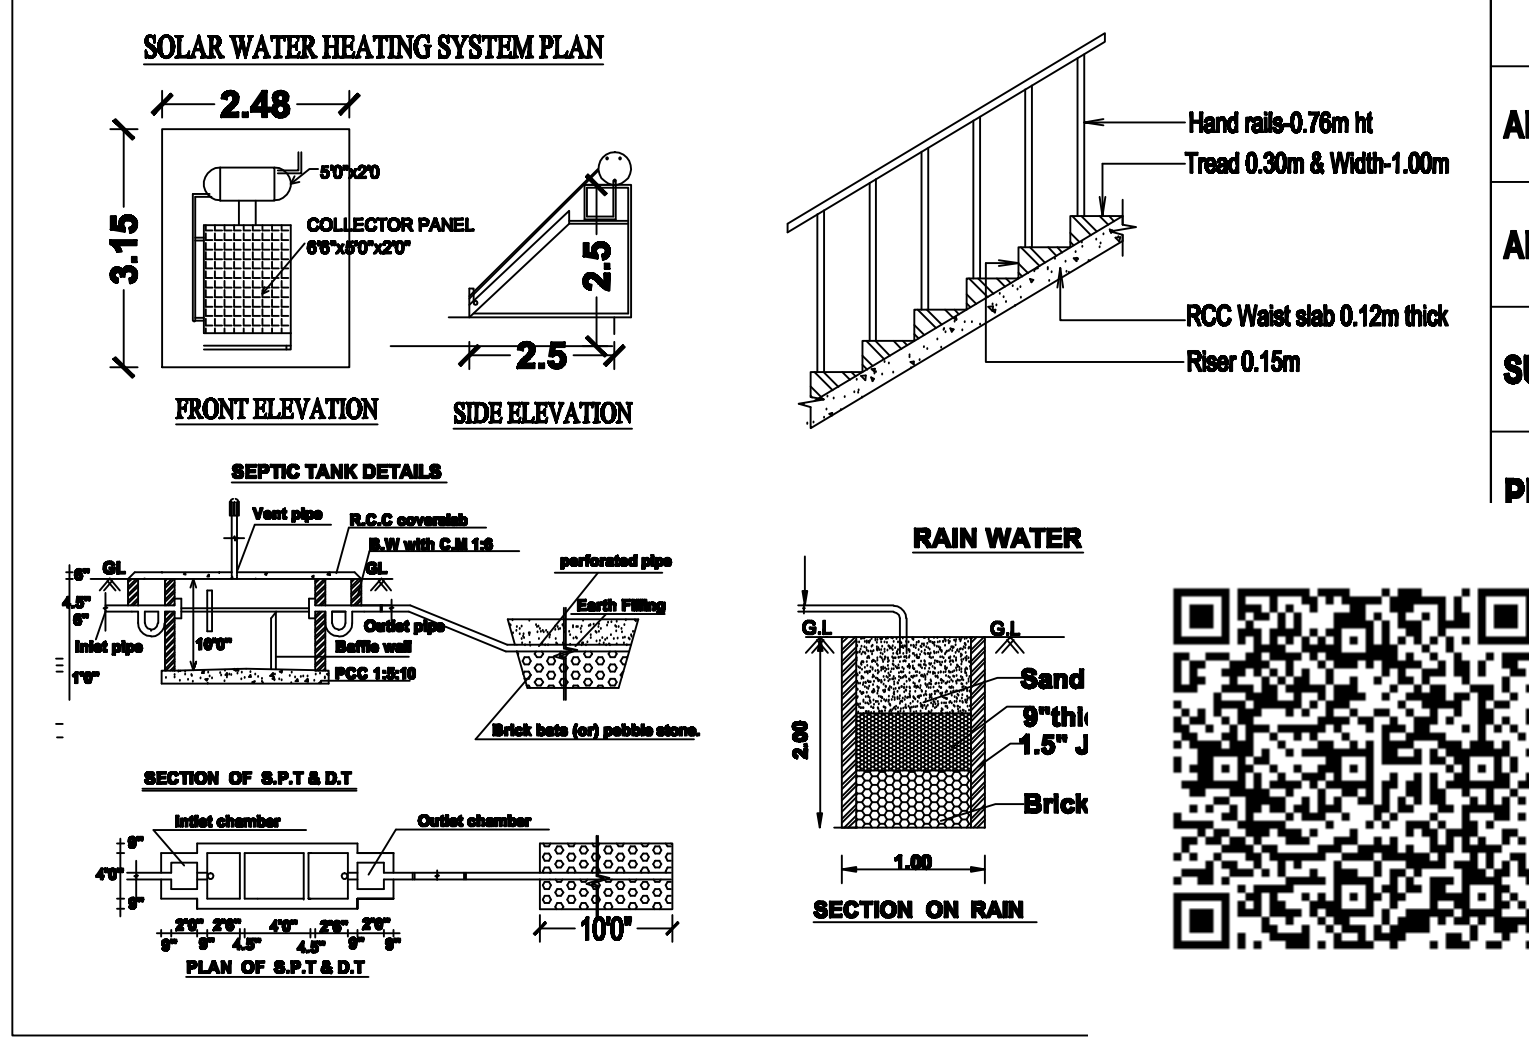
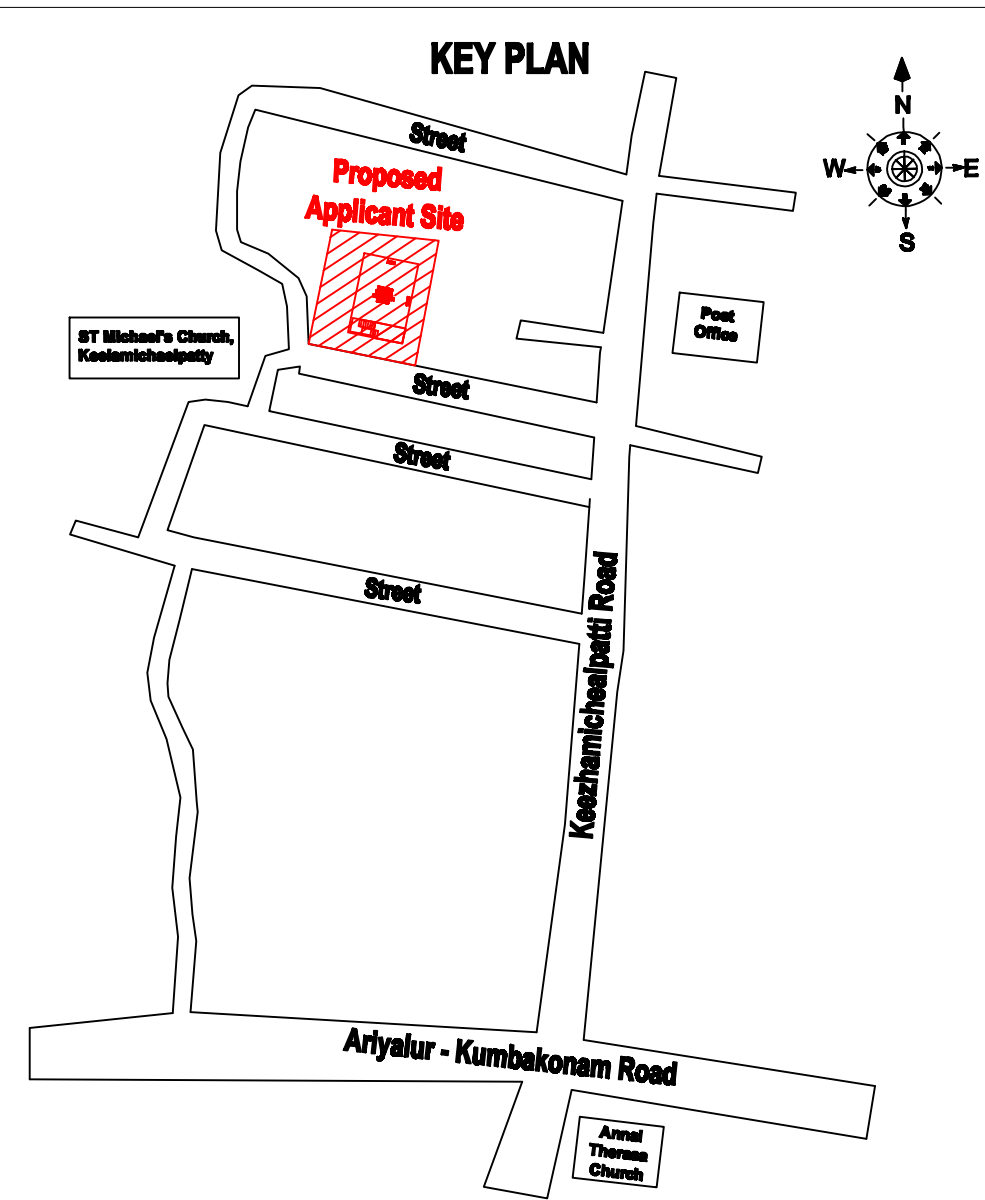


PLAN SHOWING THE PROPOSED CONSTRUCTION OF R.C.C. ROOF RESIDENTIAL BUILDING IN GROUND FLOOR IN OLD NATHAM SURVEY NUMBER :357, NEW NATHAM SURVEY NUMBER : 379/1, PATTA NO : 322, AT SOUTH STREET, KEEZHAMICHEALPATTI, NAYAGANAIPRIYAL VILLAGE, NAYAGANAIPRIYAL PANCHAYAT, T.PALUR PANCHAYAT UNION, UDAYARPALAYAM TALUK, ARIYALUR DISTRICT.

APPLICANT: Mr. T.DHARMARAJ S/O THANISLAL

SCALE 1:100

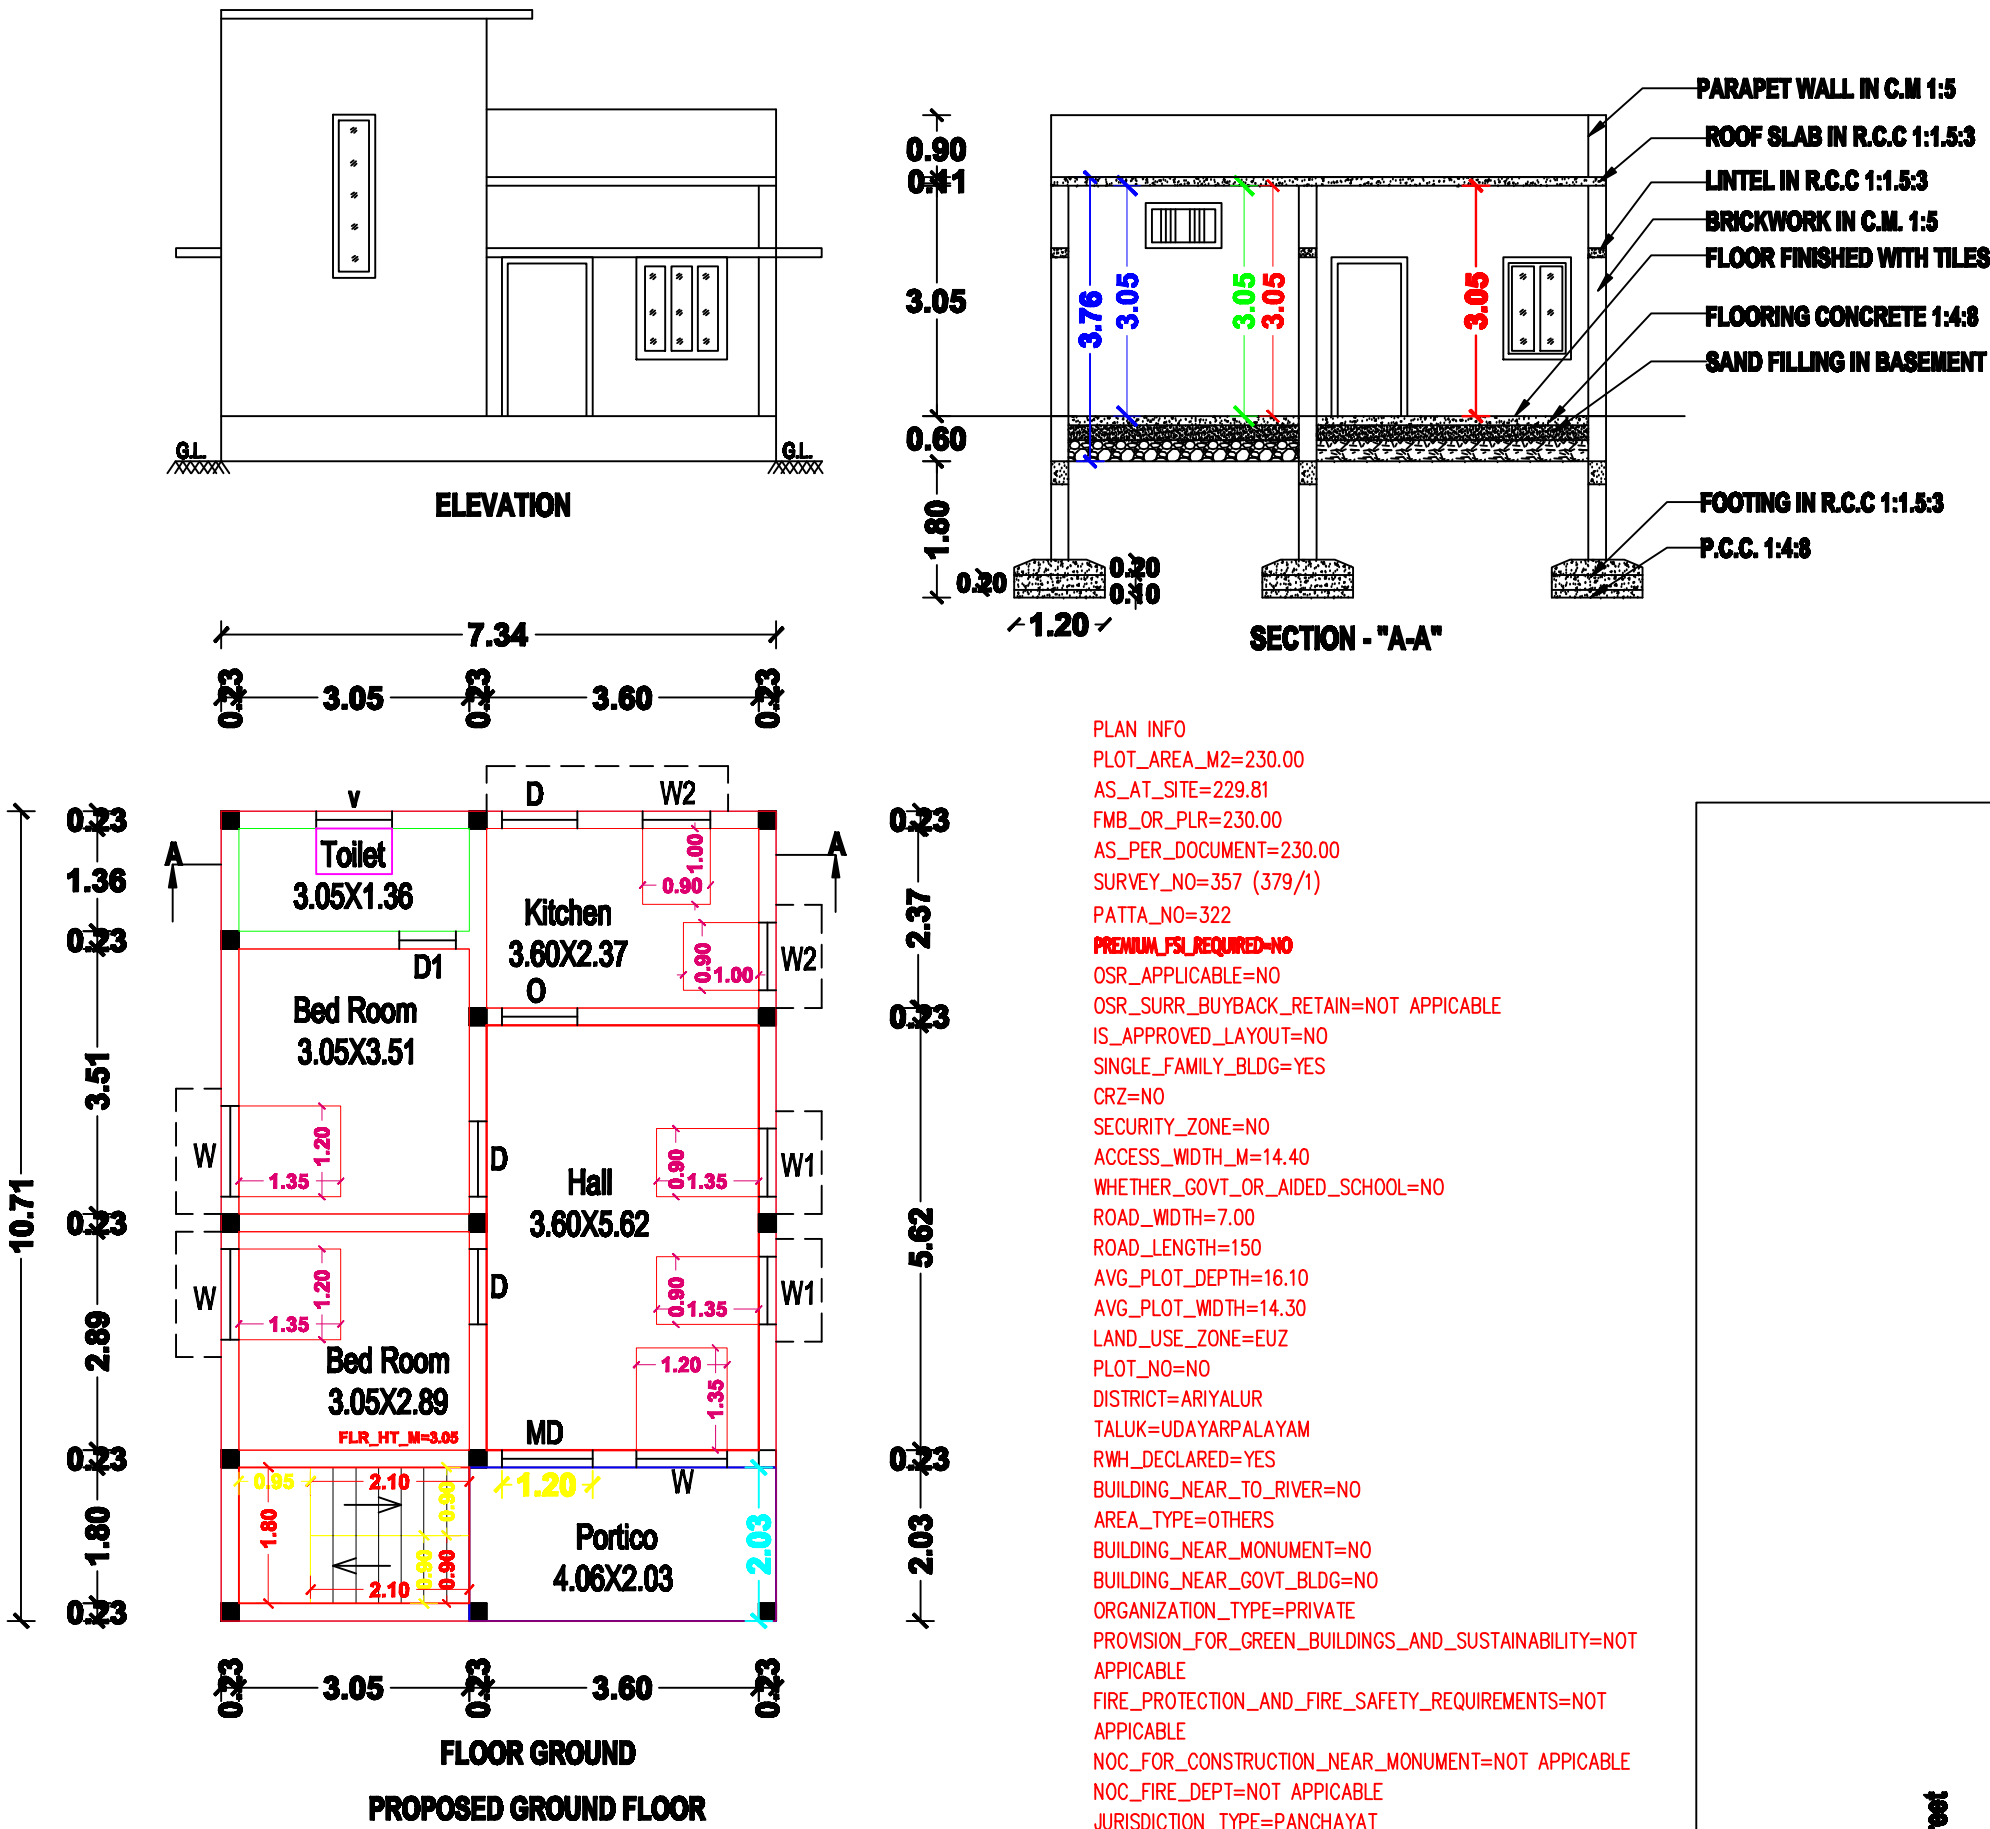

AREA DETAILS	SQ.MT.	SQ.FT.
AREA OF THE SITE AS PER DOCUMENT	230.00	2474.80
AREA OF THE SITE AS PER PATTA	230.00	2474.80
SUPER IMPOSED PLOT AREA	230.00	2474.80
PROPOSED AREA OF GROUND FLOOR	78.61	845.84
OPEN SPACE	151.39	1628.96
AREA	48.28	519.38

DETAILS OF JOINERIES		
REFERENCE	IN METER	IN FEET
MD DOOR	1.20 x 2.10	4'0" x 7'0"
D DOOR	0.90 x 2.10	3'0" x 7'0"
D1 DOOR	0.75 x 2.10	2'6" x 7'0"
W WINDOW	1.20 x 1.35	4'0" x 4'6"
W1 WINDOW	0.90 x 1.35	3'0" x 4'6"
W2 WINDOW	0.90 x 1.00	3'0" x 3'3"
V VENTILATOR	1.00 x 0.60	3'3" x 2'0"

APPLICANT

[Signature]

REGISTERED ENGINEER

[Signature]

Er. K.R.JAGADESHKANNA, B.E,M.S.(UK),M.I.E.,A.M.I.V.,
Chartered Civil Engineer (Reg. No-M-1698095/2020),
Govt. Registered Valuer for Incom - Tax - 21/2021-22,
Govt. Approved Valuer (Reg. No-A29722/2021),
IBBI Regd. Valuer (Reg. No. 13843/2021),
No.5, 1st Floor, Soliamman Complex,
Vennaiimalai, Karur 639006.

OFFICE USE ONLY

