

PLAN SHOWING THE PROPOSED CONSTRUCTION OF A FIRST FLOOR RESIDENTIAL BUILDING AND EXISTING GROUND FLOOR RESIDENTIAL BUILDING
IN SF.NO:12/14, PATTA.NO:8104 PLOT NO.21 ,AT KAYARLABATH GROUP, RAVUTHANPATTI VILLAGE, VALAJANAGARAM PANCHAYATH,
ARIYALUR TALUK & DISTRICT.
OWNER NAME : THIRU : C.K.KRISHNAN S/O, THIRU : SIVASAMY.

APPROVED BY:

REFERENCE :
MAIN DOOR MD 1.20X2.10
C.W. DOOR D1 0.90X2.10
C.W DOOR D2 0.75X2.10
C.W. WINDOW W 1.20X1.20
C.W. VENTILATOR V 0.90X0.60

AREA STATEMENT:
FLOOR-GROUND EXISTING
PLINTH AREA : 79.52 SQ.M
CARPET AREA : 41.80 SQ.M
PLOT AREA : 139.35 SQ.M
OPEN AREA : 59.83 SQ.M
FIRST FLOOR PROPOSED
PLINTH AREA : 79.52 SQ.M
CARPET AREA : 48.58 SQ.M








PLOT COVERAGE = $\frac{79.52}{139.35} \times 100 = 57.09\%$
F.S.I = $\frac{79.52}{139.35} = 0.57$

OWNER:


[Signature]

ENGINEER:


[Signature]
ER. V. SRINIVASSAN, BE
ARIYALUR MUNICIPALITY
REGISTER ENGINEER, REG. No. 080 /LS/ 2019 / 00002
SEENU CONSTRUCTION,
DOOR No: 39-A, VELLALA STREET, ARIYALUR - 621704
CELL No: 9842935361.
(SESHAYEE & CO. UPSTAIR).

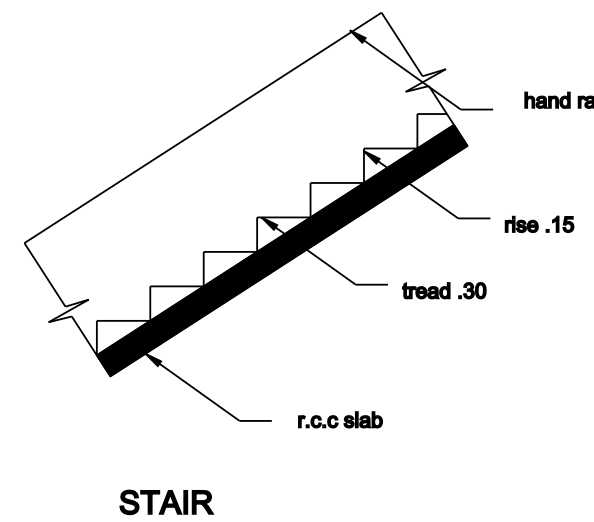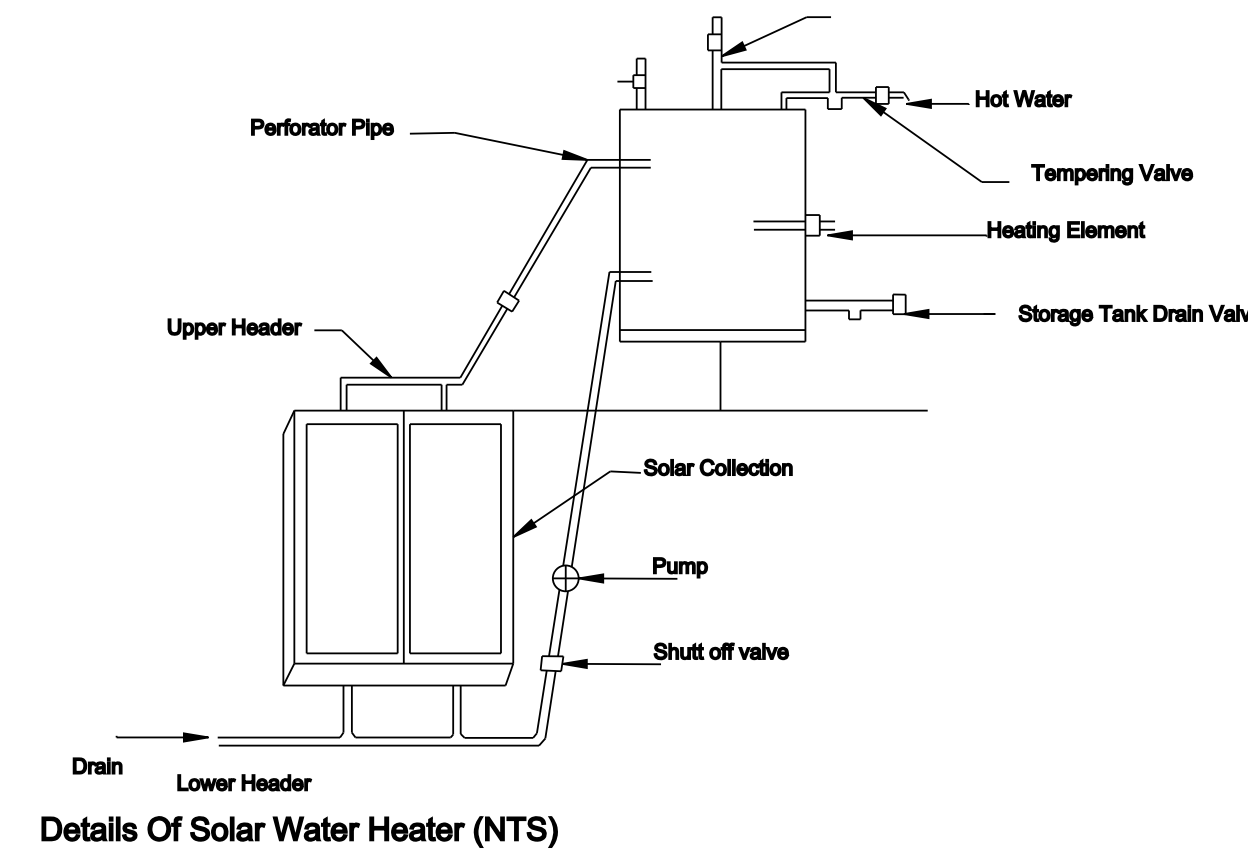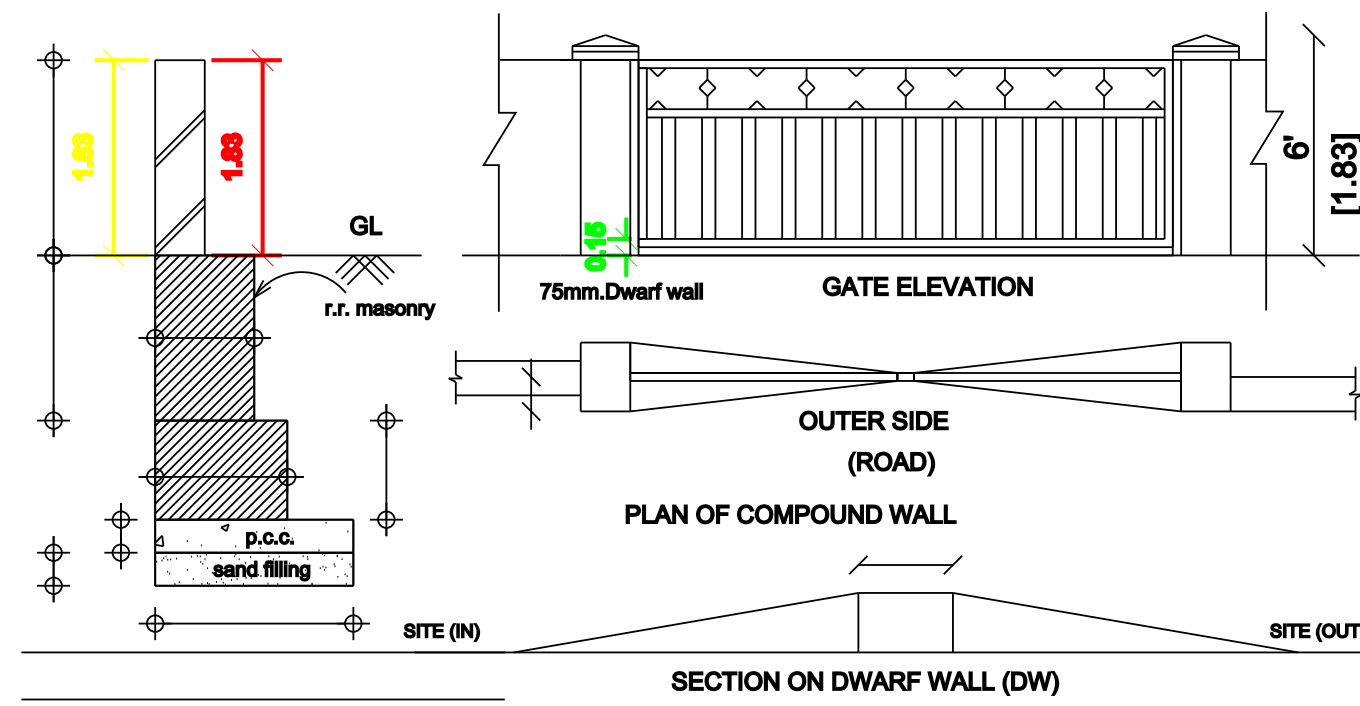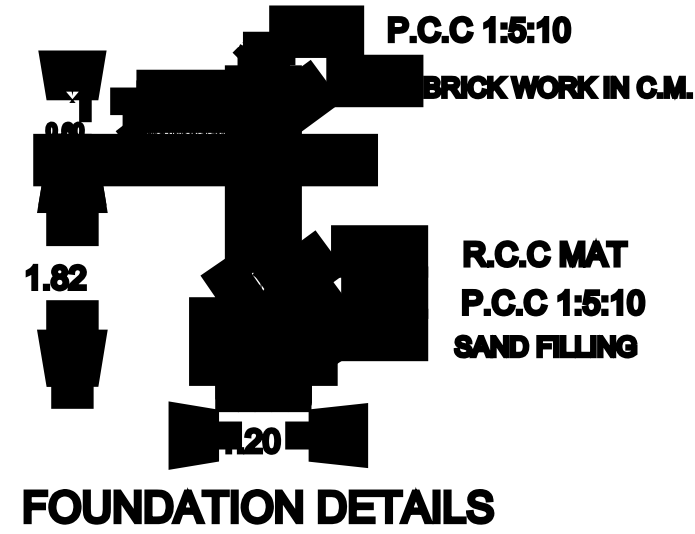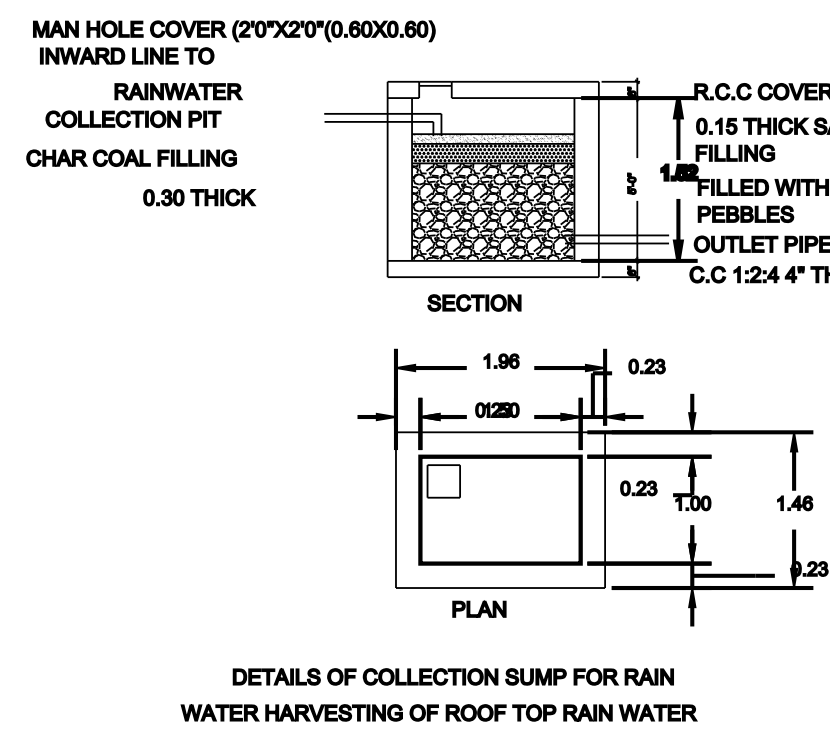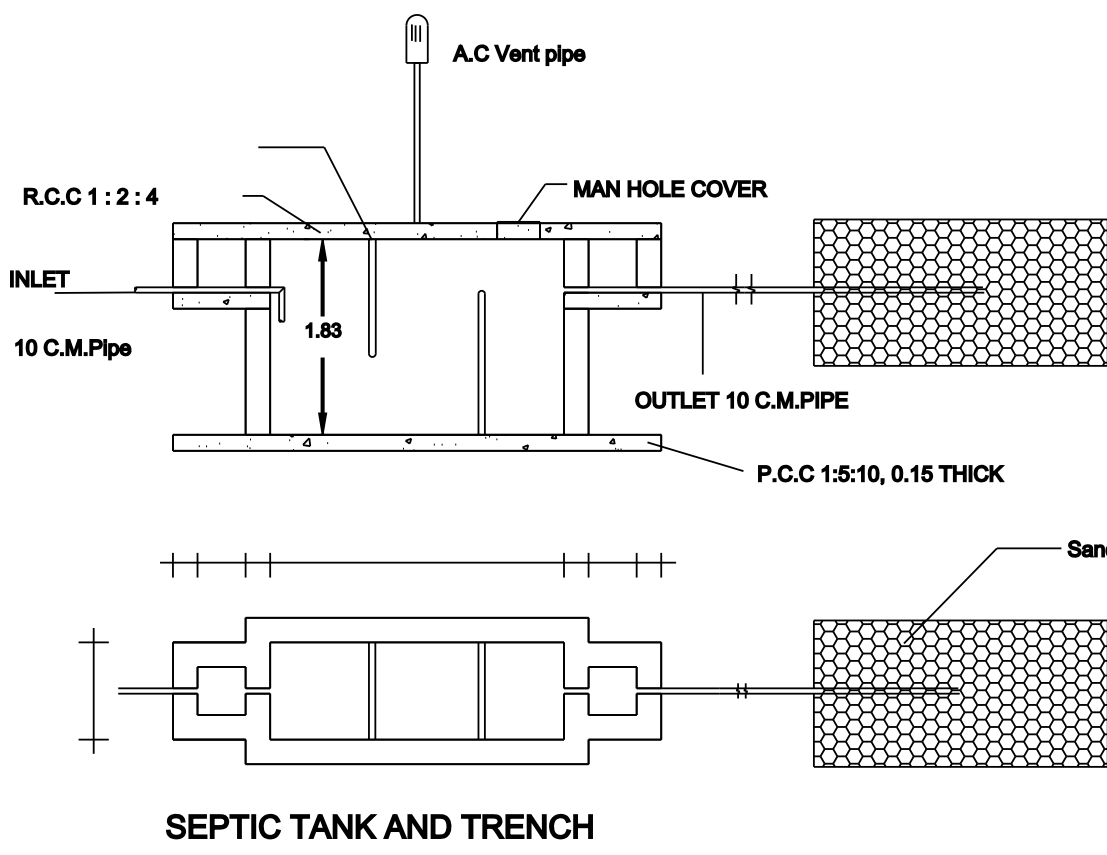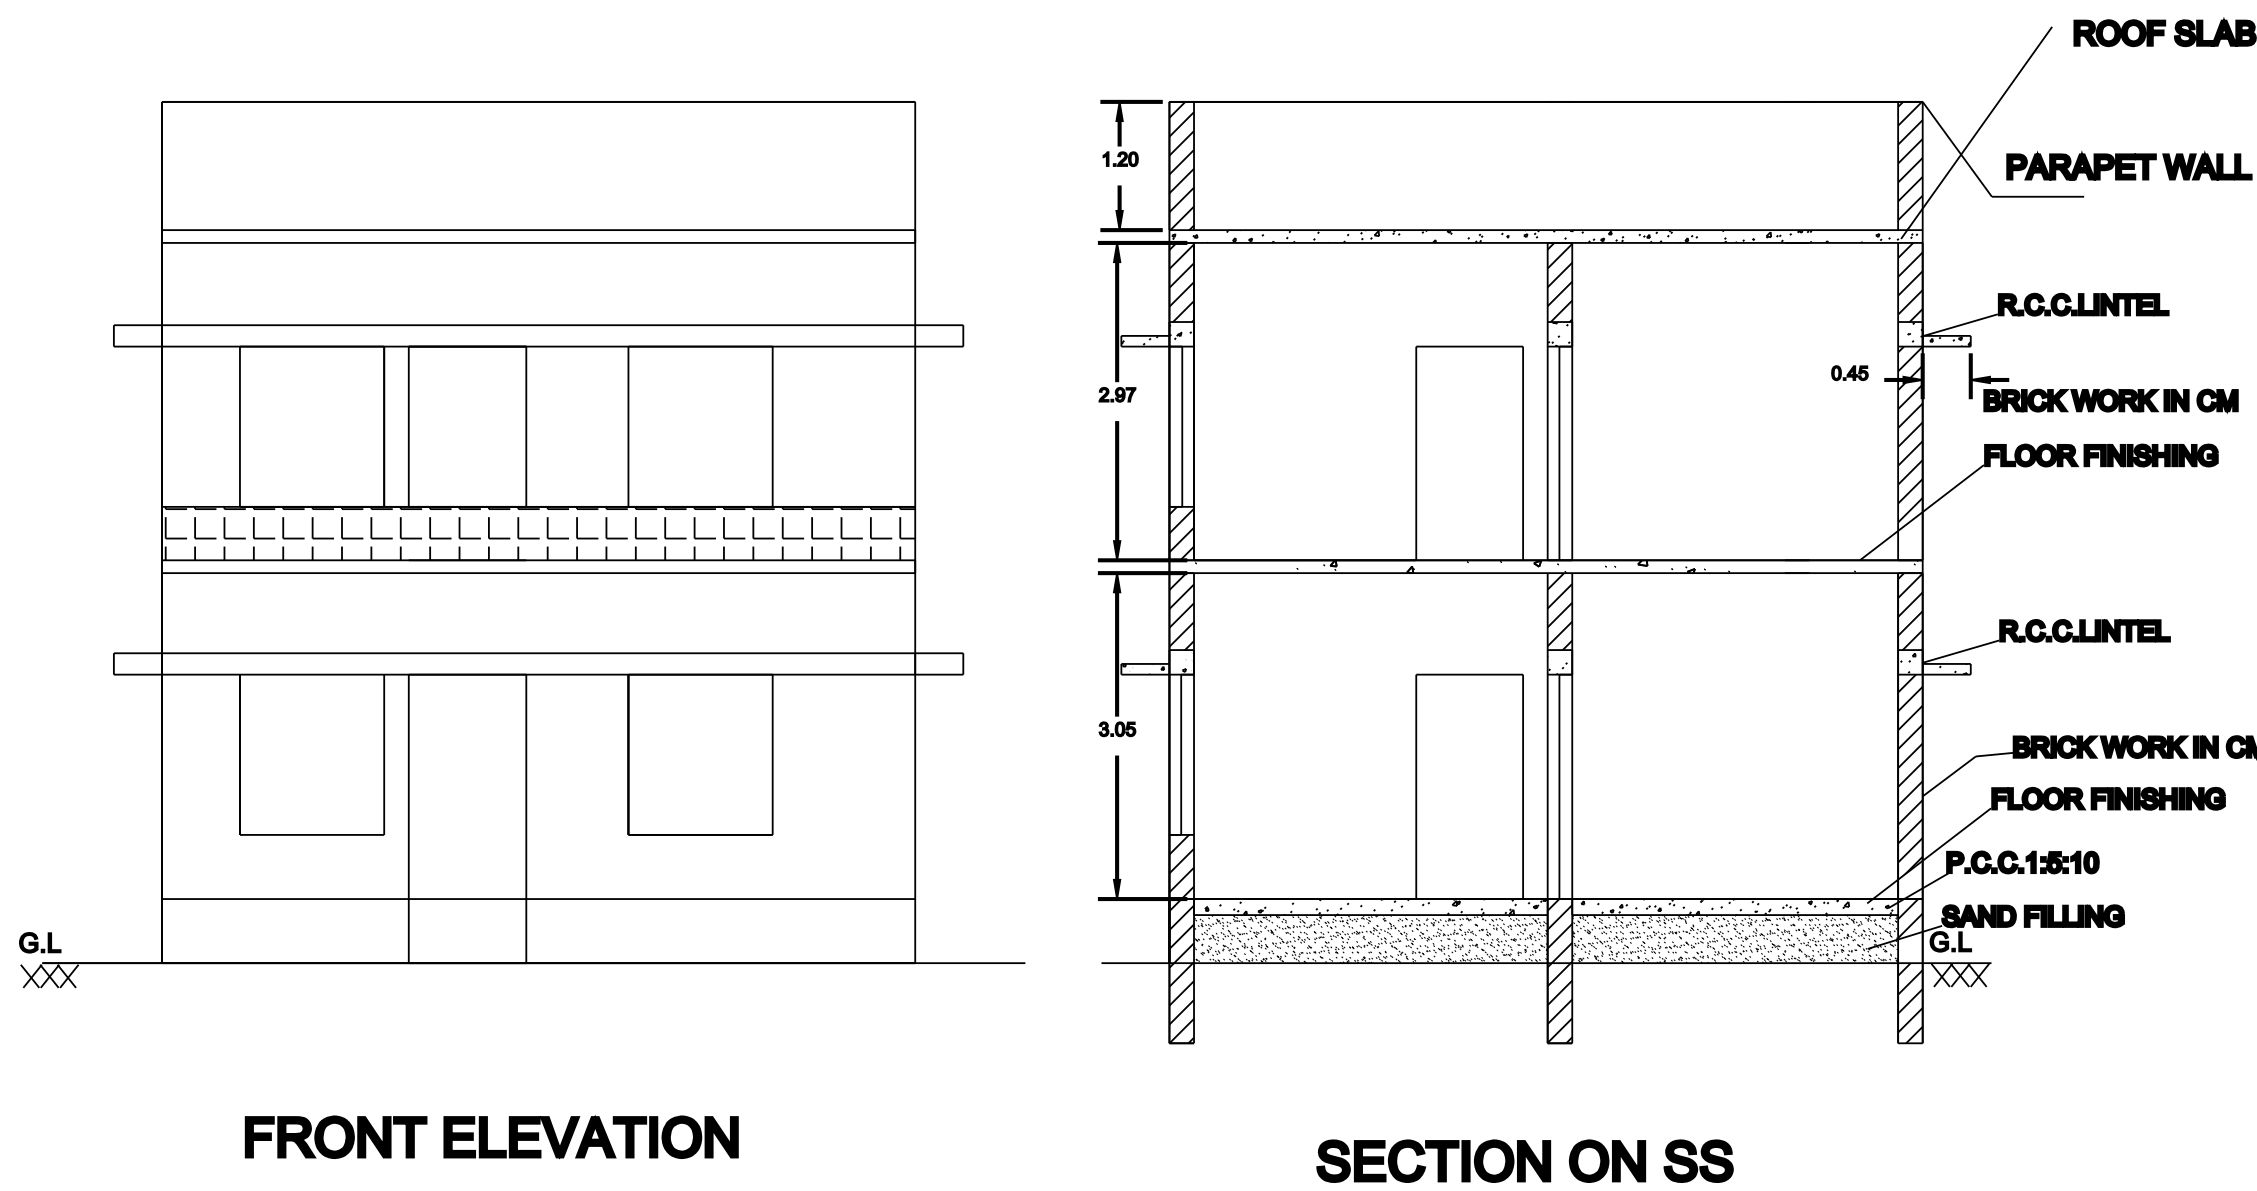

SITE PLAN 1:100 SCALE

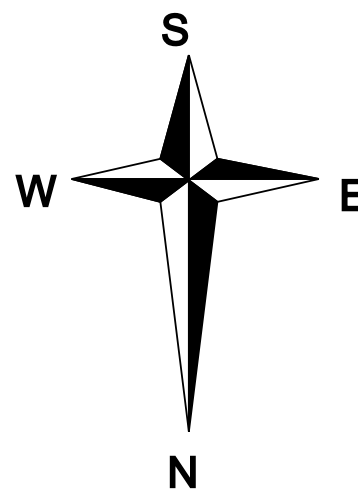

DHARMALINGAM PLOT

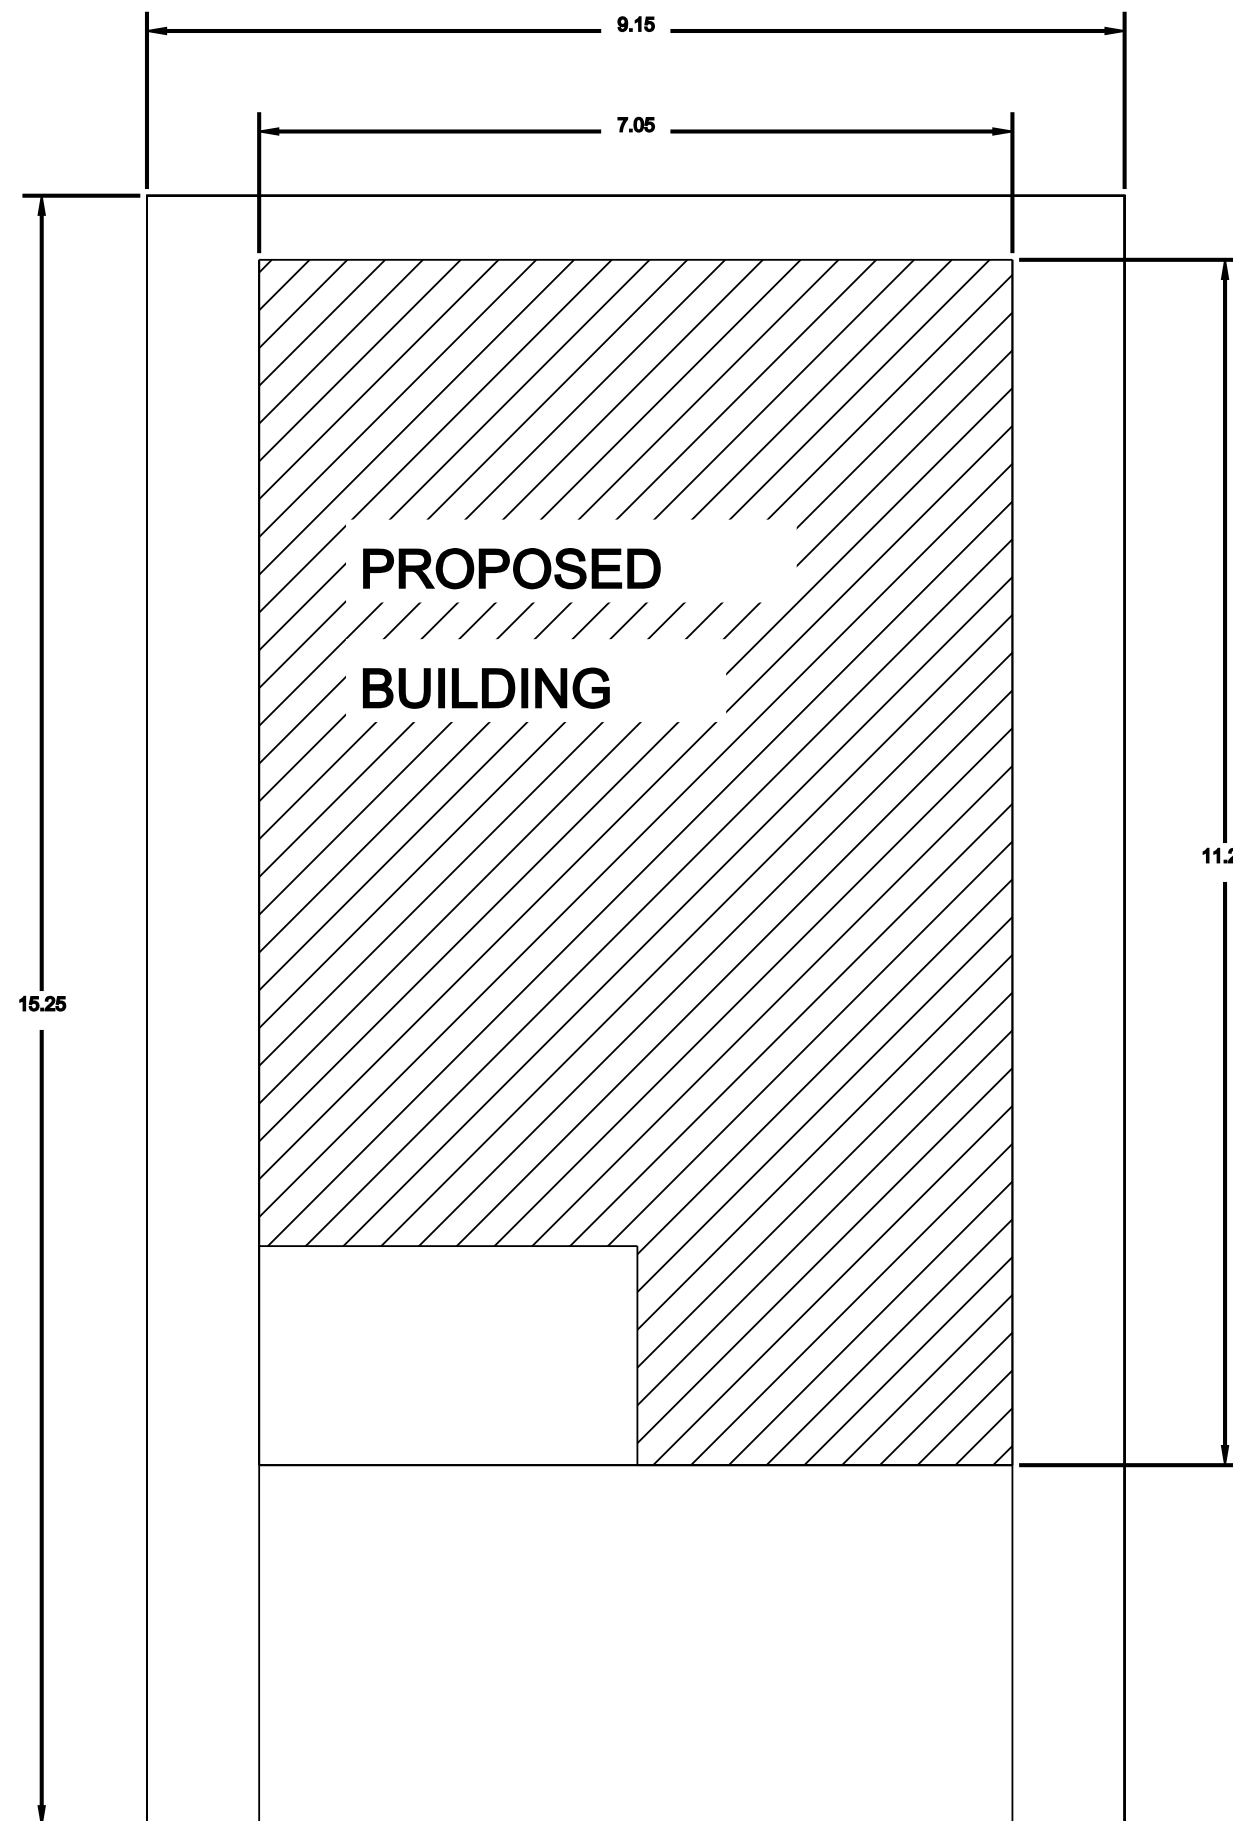

JAYAPAL PLOT

DHACHAYANI PLOT

ROAD WIDTH 6.10 M



EXISTING GROUND FLOOR

FIRST FLOOR

FLOOR-TERRACE