

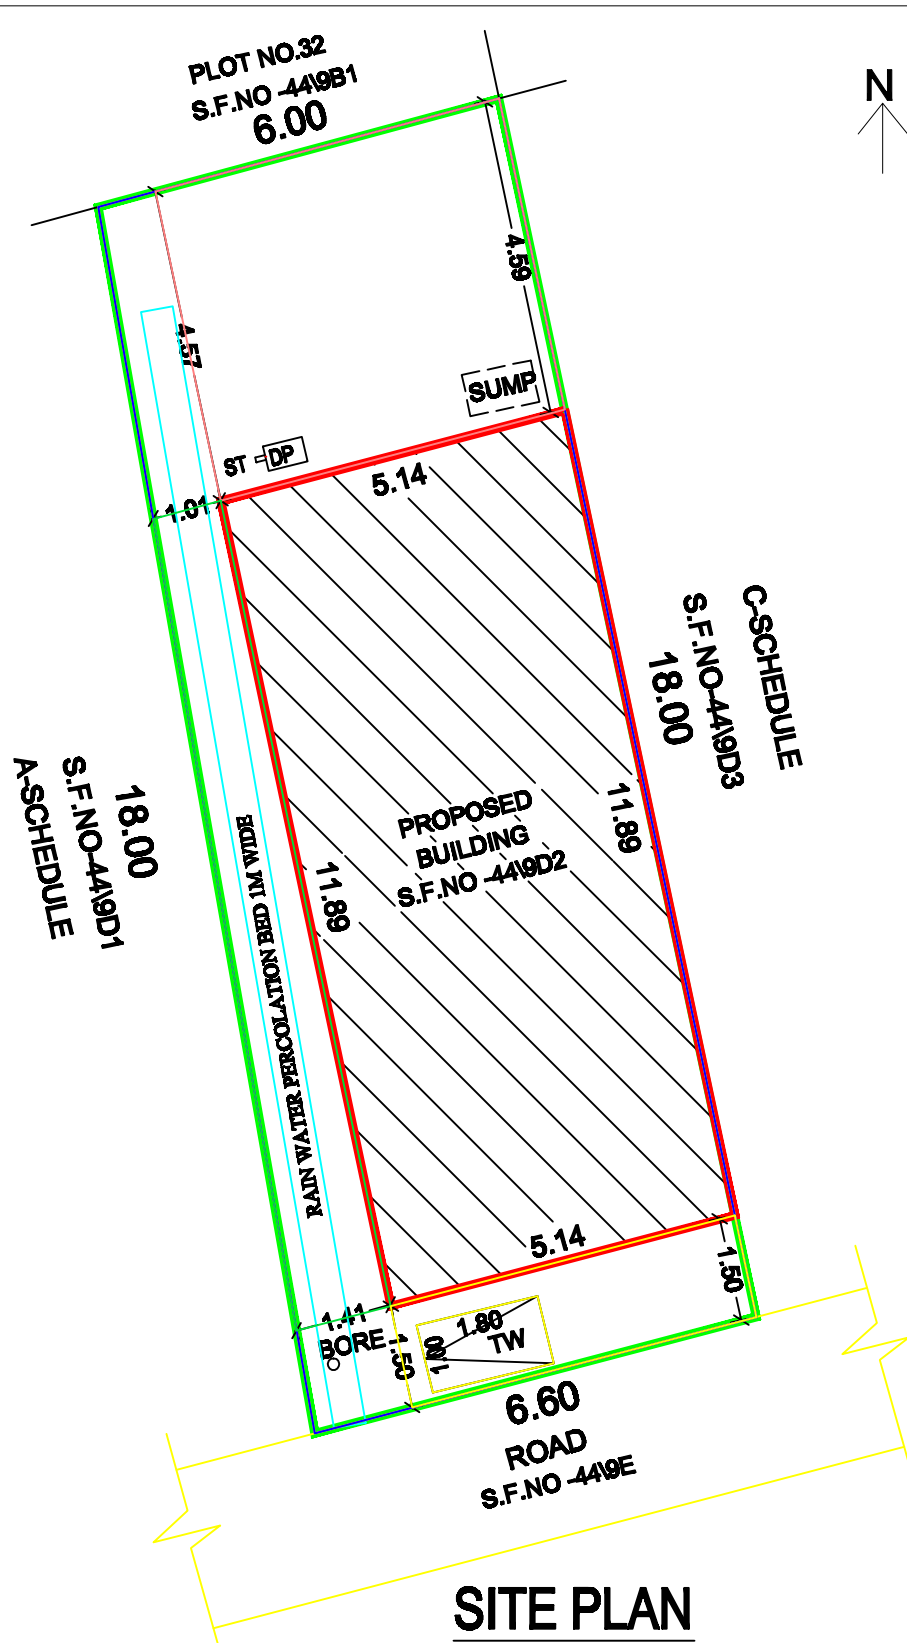
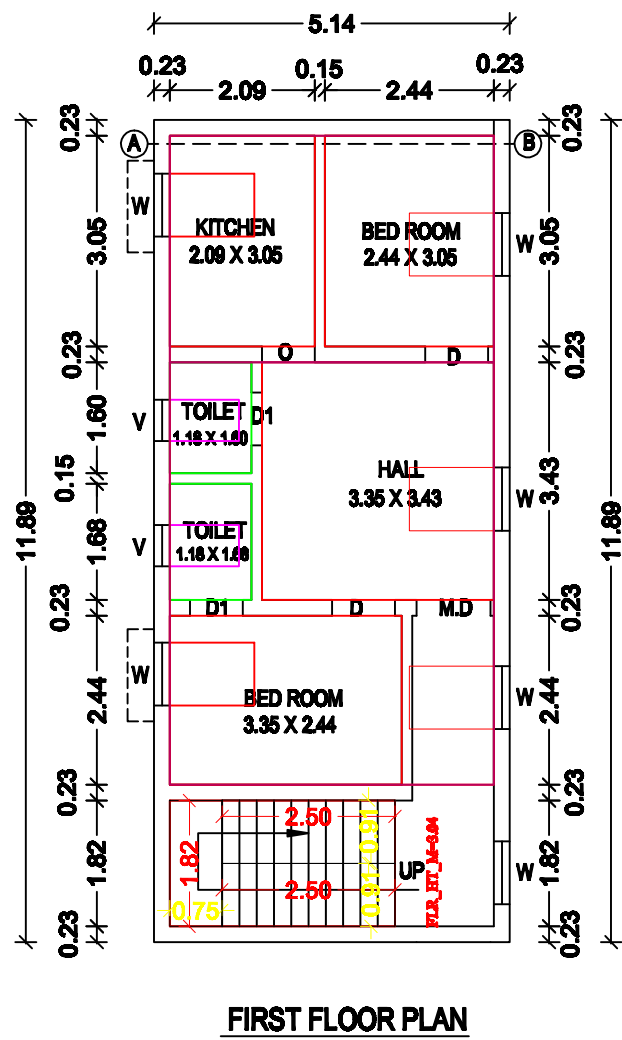
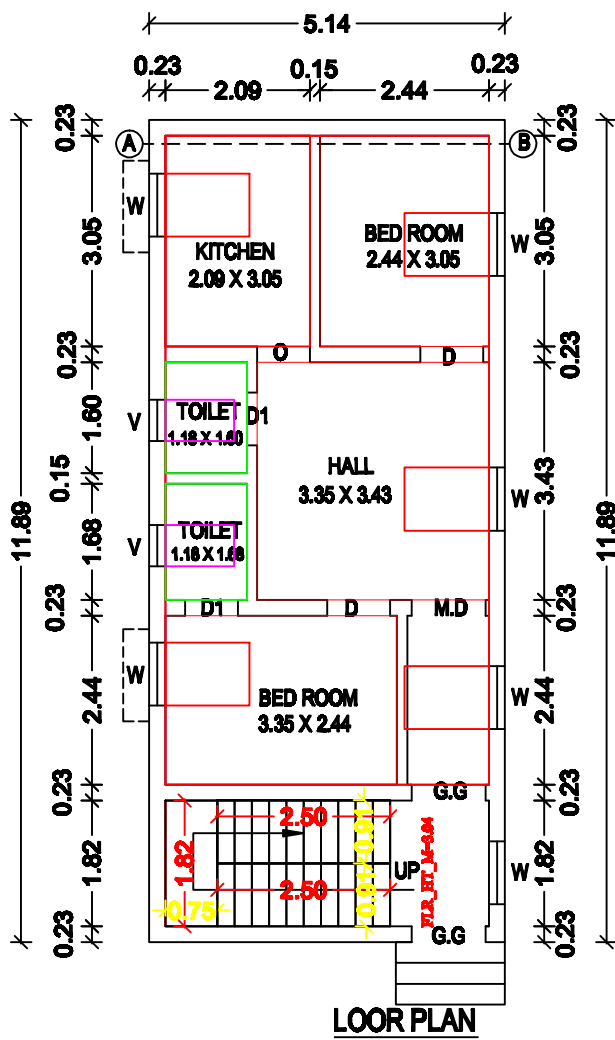
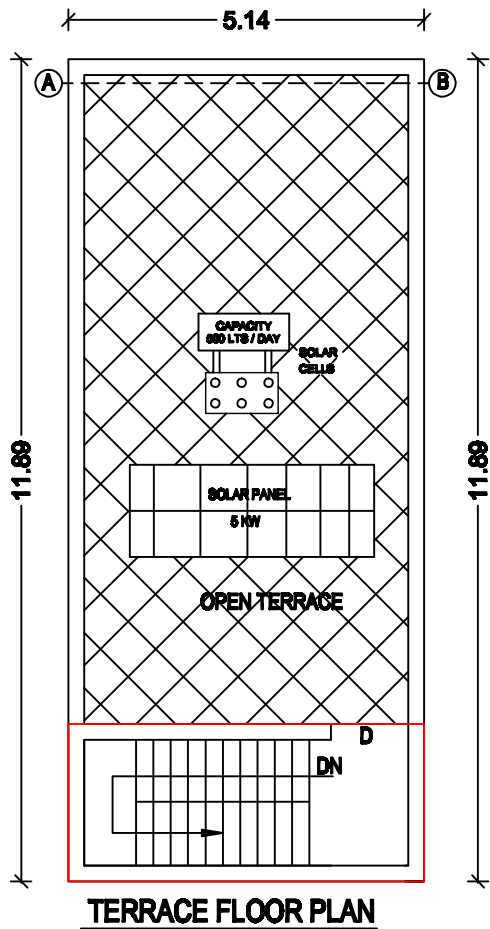
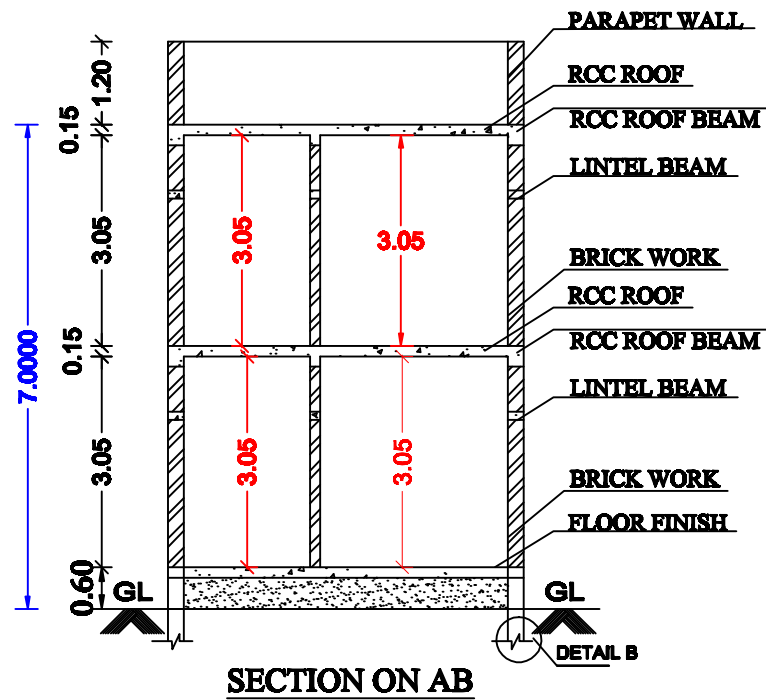
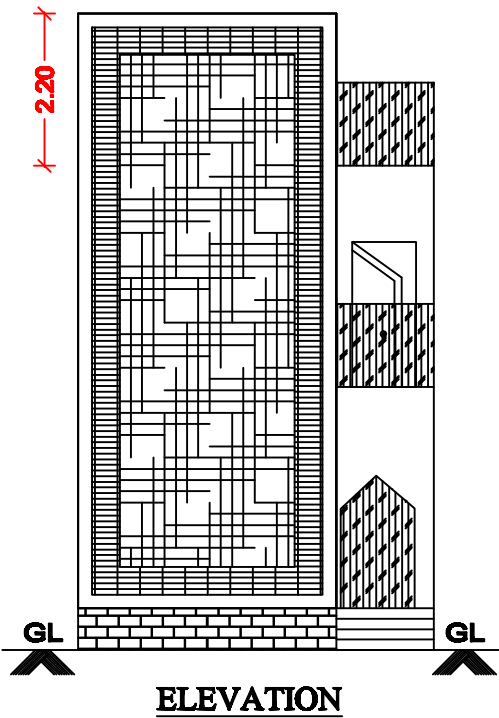
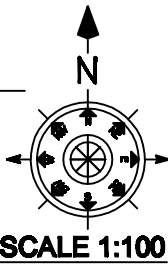
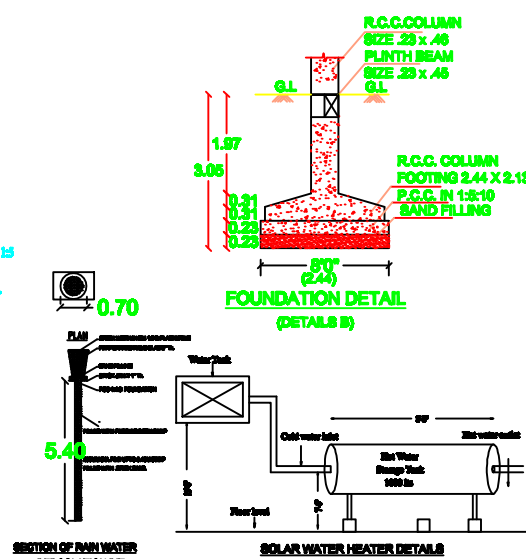


PLAN SHOWING THE PROPOSED CONSTRUCTION OF GROUND AND FIRST FLOOR RESIDENTIAL BUILDING IN NEW S.F.NO- 44\9D2, OLD S.F.NO-44\9D PATTA NO- 5425, AT VALAJA NAGARAM VILLAGE & PANCHAYAT,ARIYALUR TALUK, ARIYALUR DISTRICT.

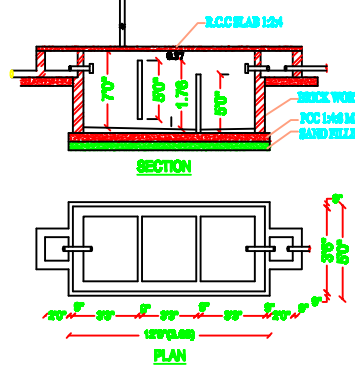

SECTION OF RAIN WATER PERCOLATION BED

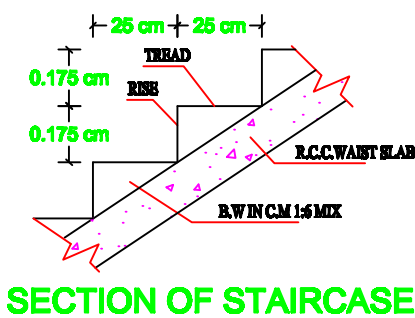

OFFICE USE

TECHANICAL APPROVAL

This Document is Digitally Data Signed by  
**"PRESIDENT OF VALAJA NAGARAM PANCHAYAT,**  
So any Steal or sign is not necessary.

AREA DETAILS

| PARTICULARS          | Sq.Mt. | Sq.Ft.  |
|----------------------|--------|---------|
| AS PER DOCUMENT AREA | 100.00 | 1076.40 |
| AS PER PATTA AREA    | 100.00 | 1076.40 |
| SUPER IMPOSED AREA   | 113.11 | 1217.51 |
| GROUND FLOOR AREA    | 61.11  | 657.79  |
| FIRST FLOOR AREA     | 61.11  | 657.79  |
| HEAD ROOM AREA       | 11.72  | 126.15  |
| TOTAL PLINTH AREA    | 133.94 | 1441.73 |
| OPEN SPACE           | 38.89  | 418.61  |
| PLOT COVERAGE IN %   | 61.11  |         |
| FLOOR SPACE INDEX    | 1.22   |         |

| SCHEDULE OF JOINE RIES |            | WIDTH | HEIGHT |
|------------------------|------------|-------|--------|
| MD                     | MAIN DOOR  | 1.07  | 2.13   |
| D                      | DOOR       | 0.91  | 2.13   |
| D1                     | DOOR       | 0.76  | 2.13   |
| W                      | WINDOW     | 1.60  | 1.22   |
| W1                     | WINDOW     | 1.52  | 1.22   |
| O                      | OPEN       | 0.91  | 2.13   |
| V                      | VENTILATOR | 0.61  | 0.61   |

PARKING DETAILS

| DESCRIPTION | REQUIRED | PROVIDED |
|-------------|----------|----------|
| CAR         | 0        | 0        |
| TWO WHEELER | 1        | 1        |

COLOUR INDEX

|                   |  |
|-------------------|--|
| SITE BOUNDARY     |  |
| PROPOSED BUILDING |  |
| EXISTING ROAD     |  |

APPLICANT

Mr.BALASUBRAMANIYAN.,S/o.NATARAJAN

REGISTERED ENGINEER

Er.T.ARIVANANTHAM.M.Tech (Struct),A.M.I.E.,M.C.E.,  
M.I.S.S.E.,M.I.C.I.,F.I.I.V., C.E.(INDIA).R.V.(AaRVF)  
Chartered Enginner (India ) & Approved Valuer (India)  
Registered Engineer Grade -1  
(D.T.C.P.RE 081/ 2019 & Municipality 090/LS/0004)  
Registered Structural Engineer  
(D.T.C.P. RSE/009/2019)  
No.28,Pound street,Ariyalur-621704