

OWNER:

S. SENTAMILSELVI

AREA STATEMENT: RESIDENTIAL

PROPOSED BUILDING FLOOR-GROUND

PLINTH AREA : 124.39 SQ.M
CARPET AREA : 81.62 SQ.M
PLOT AREA : 202.00 SQ.M
OPEN AREA : 77.61 SQ.M

PROPOSED BUILDING FIRST FLOOR

PLINTH AREA : 124.39 SQ.M
CARPET AREA : 78.02 SQ.M

REFERENCE :

MAIN DOOR MD 1.20X2.10
C.W. DOOR D1 1.00X2.10
C.W DOOR D2 0.80X2.10
C.W. WINDOW W 1.20X1.52
C.W. VENTILATOR V 0.90X0.60

ENGINEER:

Er. R. MUTHU, B.Sc., DCE
LICENSED SURVEYOR
ARIYALUR MUNICIPALITY,
REG.No.090/LS/2020/0007
124-A1, NEW MARKET STREET
ARIYALUR - 621 704.
MOBILE: 98946 - 77198

APPROVED BY:








PLAN SHOWING THE PROPOSED CONSTRUCTION OF A GROUND FLOOR, FIRST FLOOR RESIDENTIAL BUILDING IN AS PER DOCUMENT.SF.NO:211/17,

AS PER PATTASF.NO:211/17B, AT KAYARLABATH VILLAGE, VALAJANAGARAM PANCHAYATH, ARIYALUR TALUK AND DISTRICT.

OWNER NAME : THIRUMATHI : S.SENTAMILSELVI

W/O, THIRU: SENTHILKUMAR.

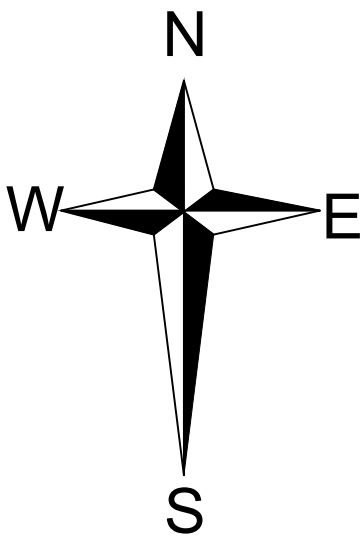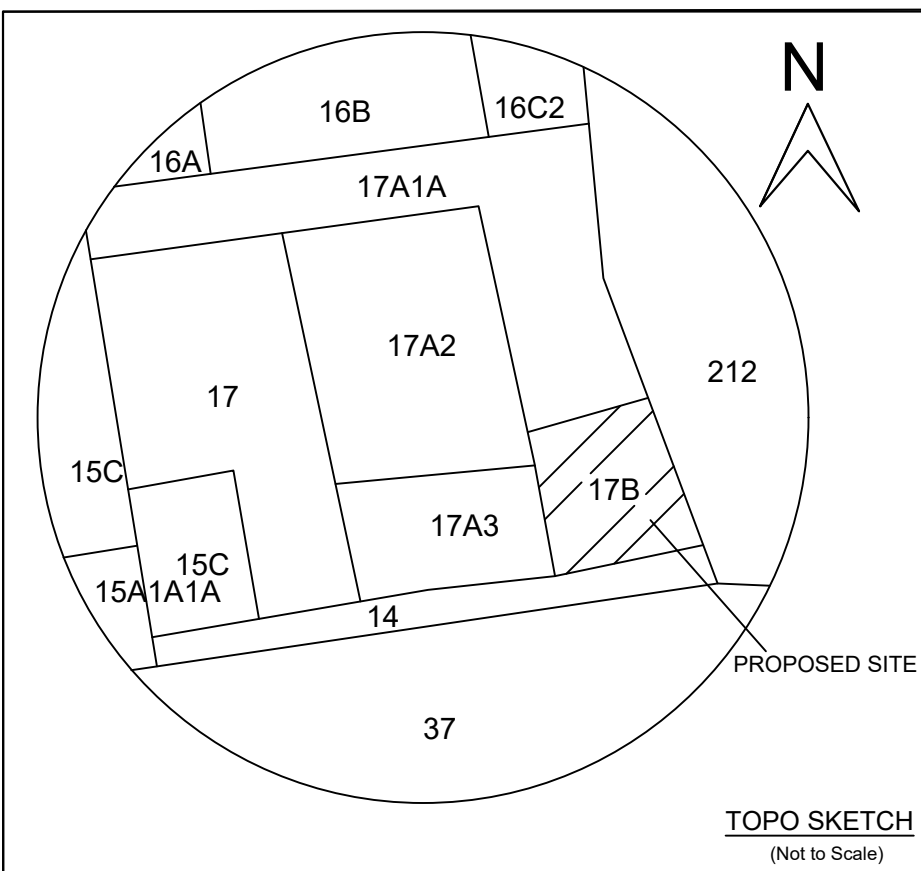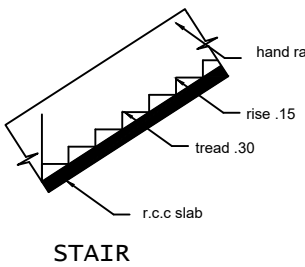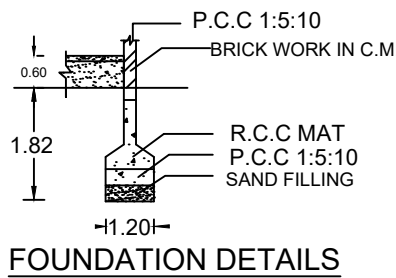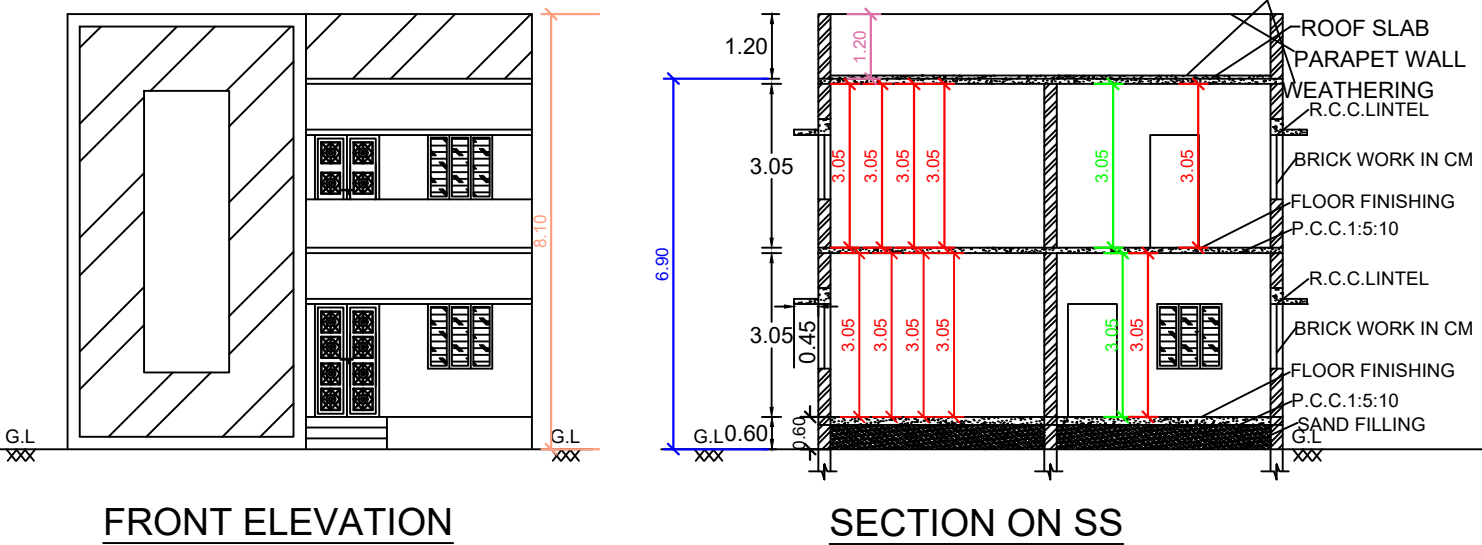

SITE PLAN 1:100 SCALE

