



PLAN SHOWING THE PROPOSED CONSTRUCTION OF GROUND FLOOR RCC ROOF COMMERCIAL BUILDING


IN S.F.NO-364/14, PATTA NO -1436 AT RETTIPALAYAM VILLAGE & PANCHAYAT, ARIYALUR TALUK AND ARIYALUR DISTRICT.

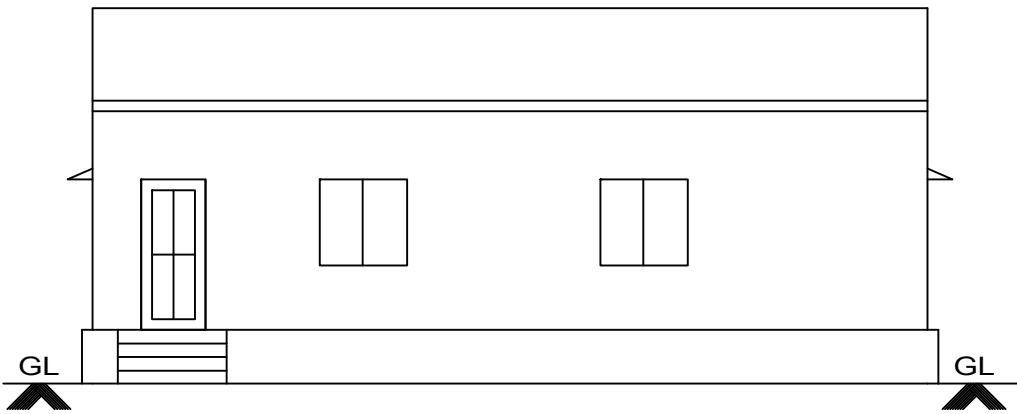

ELEVATION



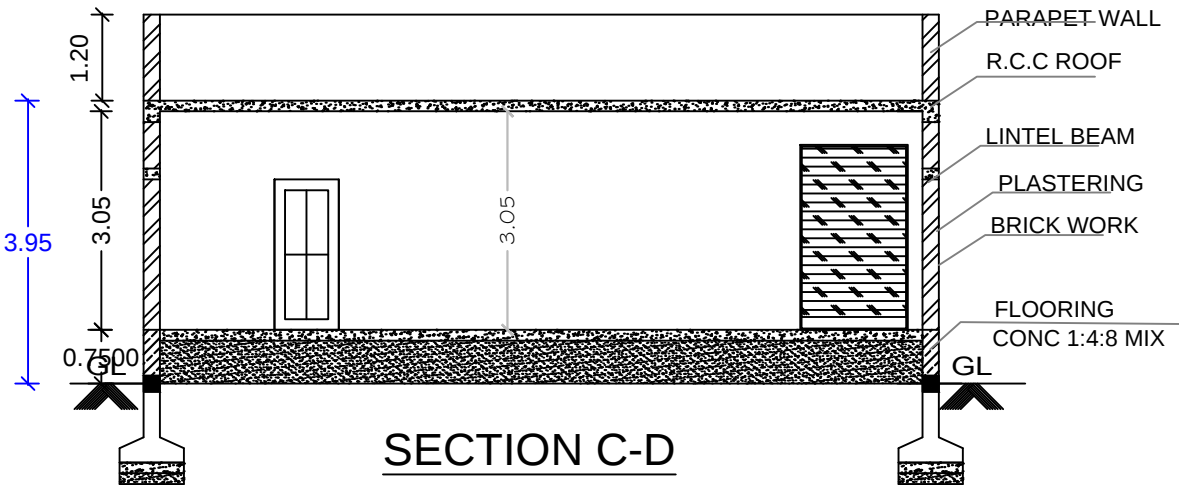


SECTION C-D

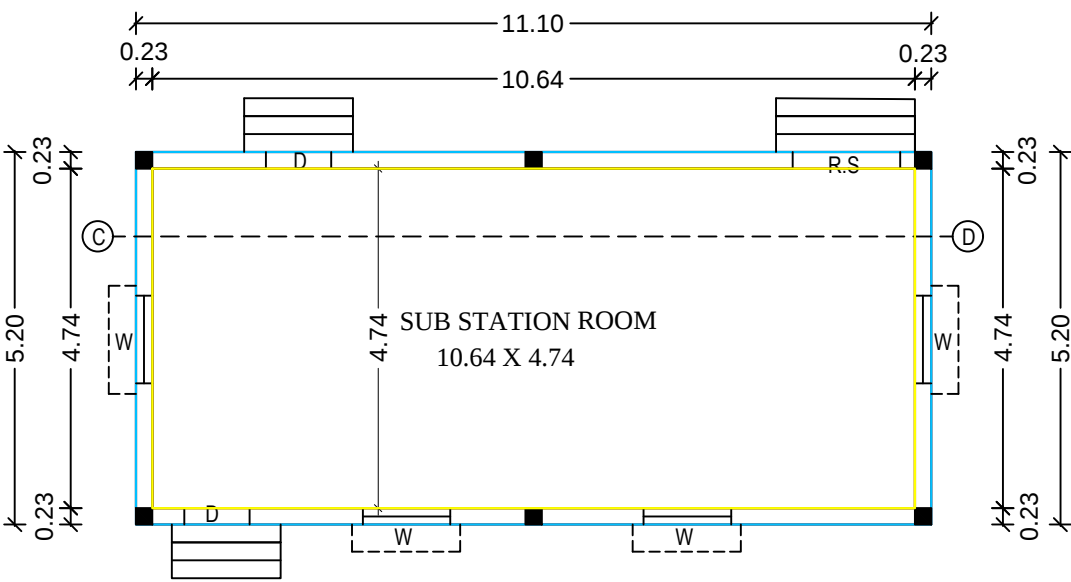

GROUND FLOOR PLAN

SUB STATION ROOM

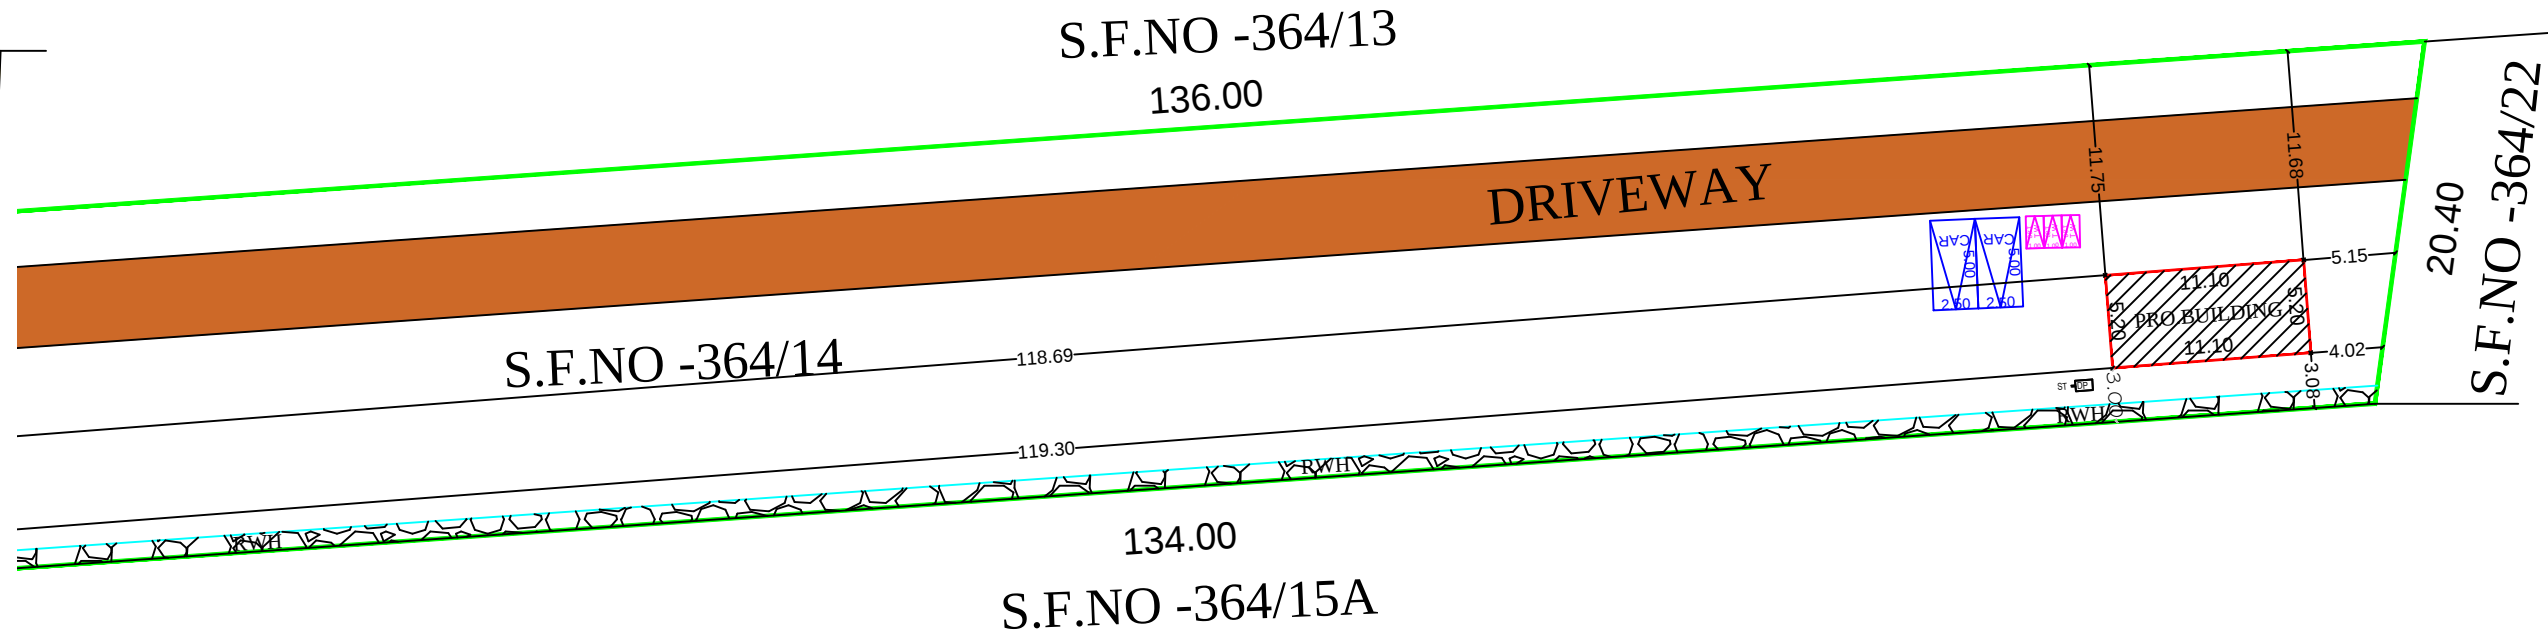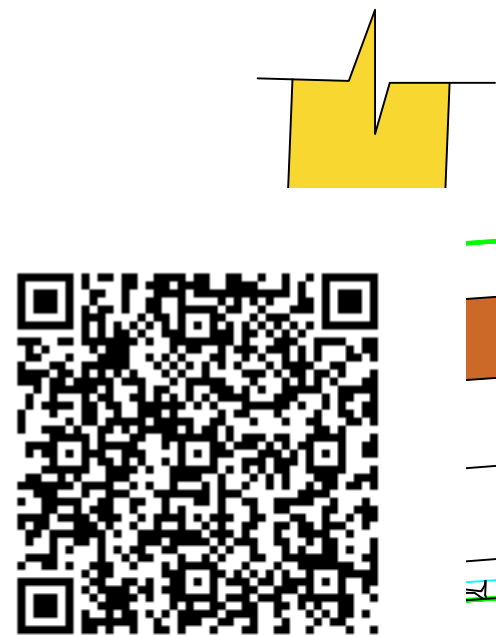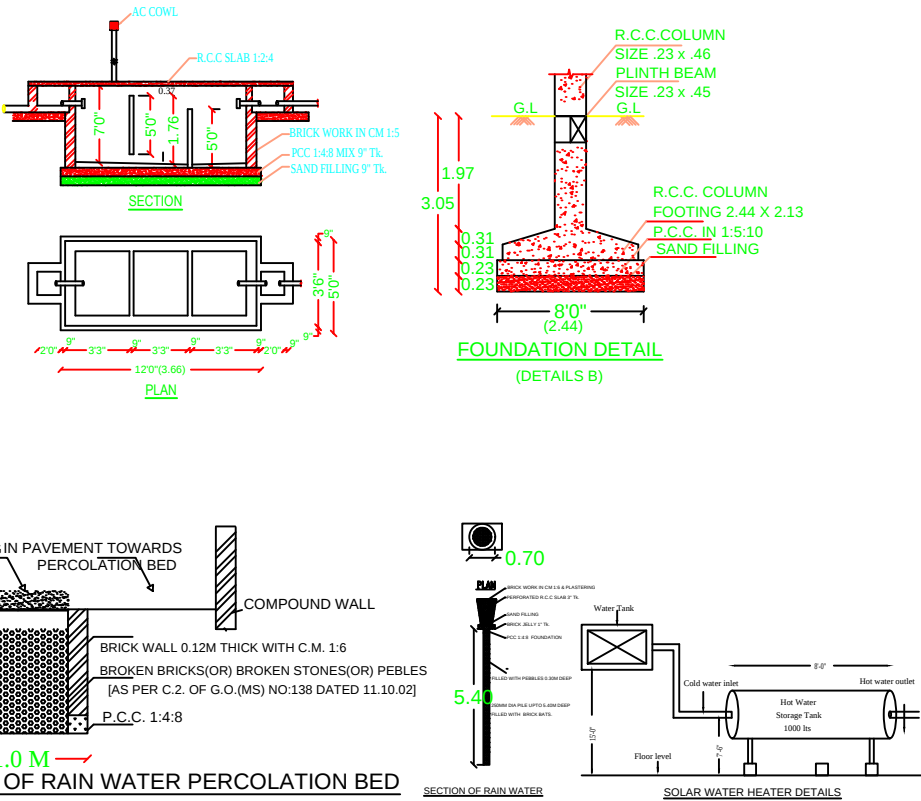

OFFICE USE

TECHNICAL APPROVAL

This Document is Digitally Data Signed by
"PRESIDENT OF RETTIPALAYAM PANCHAYAT,
So any Steal or sign is not necessary.

SITE AREA DETAILS

PARTICULARS	Sq.Mt.	Sq.Ft.
AS PER DOCUMENT AREA	2800.00	30139.20
AS PER PATTA AREA	2800.00	30139.20
SUPER IMPOSED AREA	2689.43	28949.03

BUILT UP AREA DETAILS

GROUND FLOOR AREA	57.72	621.29
TOTAL PLINTH AREA	57.72	621.29
OPEN SPACE	2742.28	29517.90
PLOT COVERAGE IN %	2.06	
FLOOR SPACE INDEX	0.02	

SCHEDULE OF JOINERIES		WIDTH	HEIGHT
R.S	ROLLING SHUTTER	2.00	2.40
D	DOOR	0.91	2.13
D1	DOOR	0.76	2.13
W	WINDOW	1.22	1.22
V	VENTILATOR	0.61	0.61

PARKING DETAILS

DESCRIPTION	REQUIRED	PROVIDED
CAR	2	2
TWO WHEELER	3	3

COLOUR INDEX

SITE BOUNDARY	
PROPOSED BUILDING	
EXISTING ROAD	

APPLICANT

M/S.ULTRATECH CEMENT LTD.,

REGISTERED ENGINEER

Er.T.ARIVANANTHAM.M.Tech (Struct),A.M.I.E.,M.C.E.,
M.I.S.S.E.,M.I.C.I.,F.I.I.V.,C.E.(INDIA).R.V.(AaRVF)
Chartered Enginner (India) & Approved Valuer (India)
Registered Engineer Grade -1
D.T.C.P.RE Gr-1/PBLR 004 / 2024
Municipality 090/LS/0004)
Registered Structural Engineer Grade-1
(D.T.C.P. RSE Gr-1/AYR/001/2024)
No.28,Pound street,Ariyalur-621704