
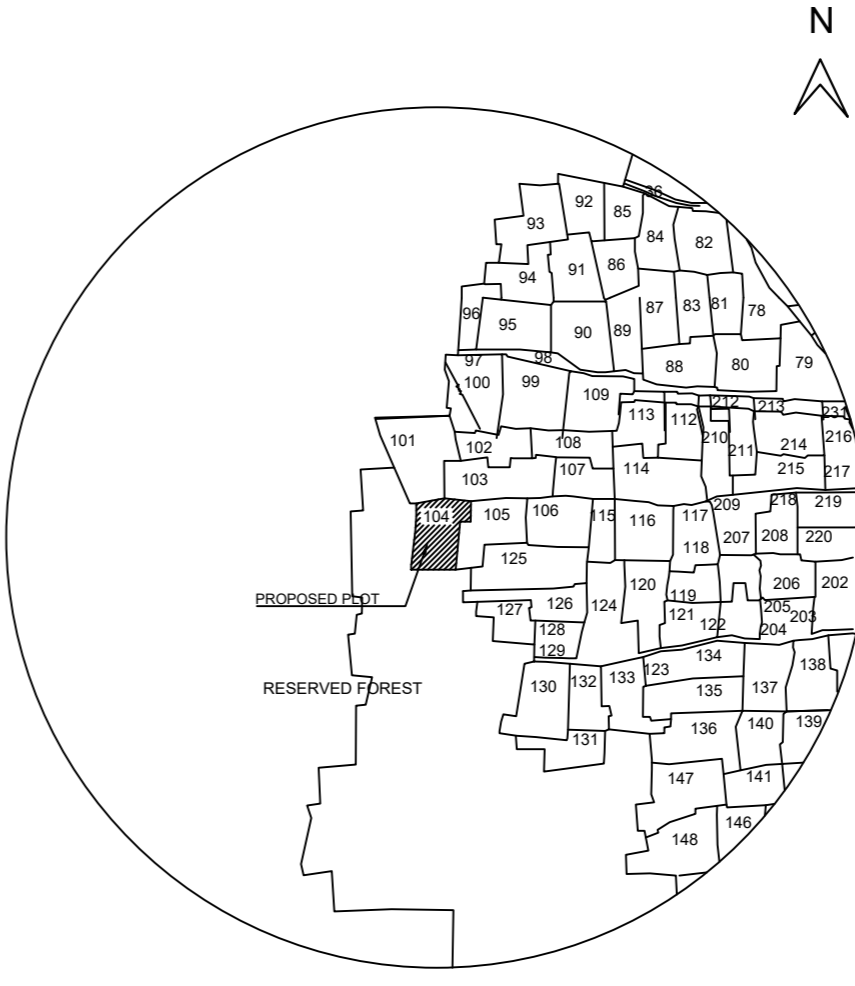
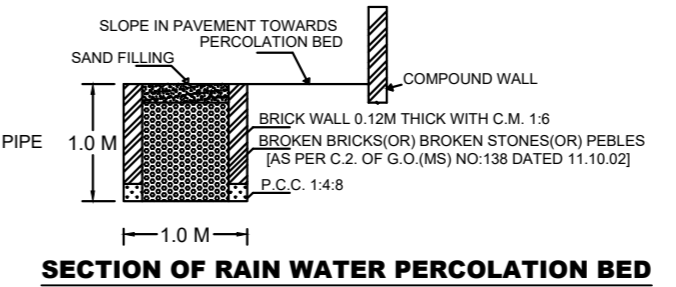
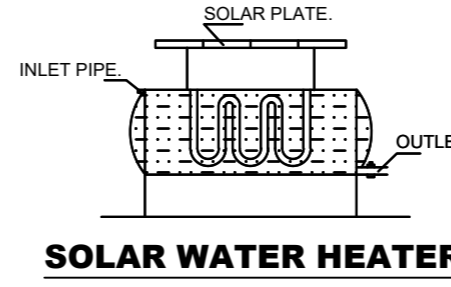
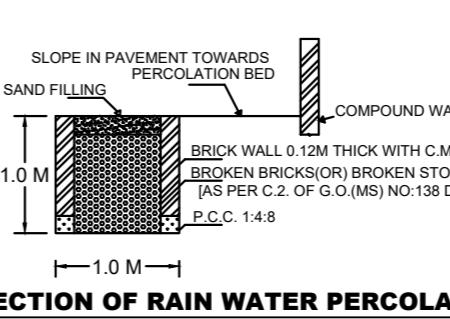
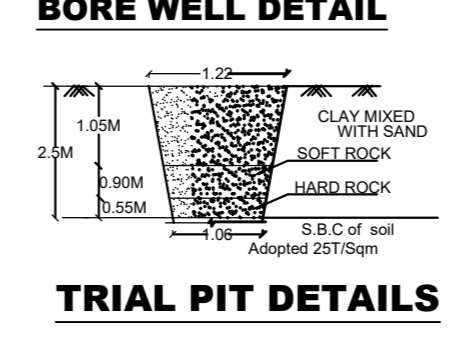
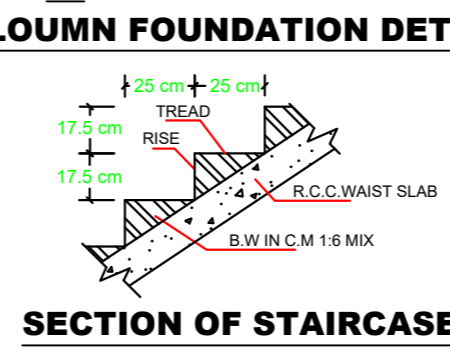
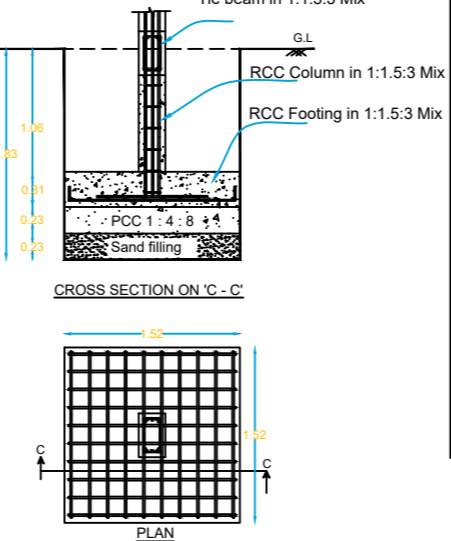
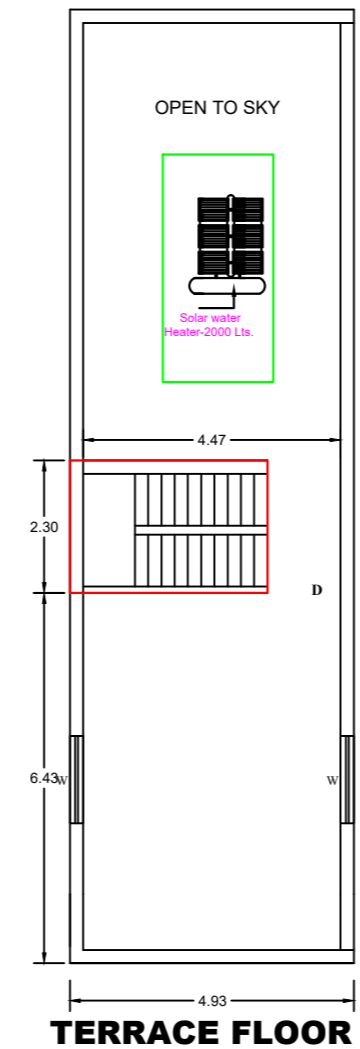
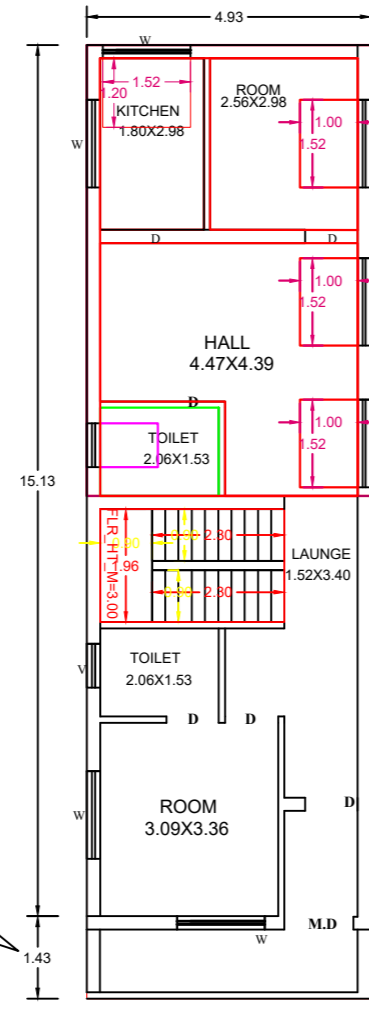
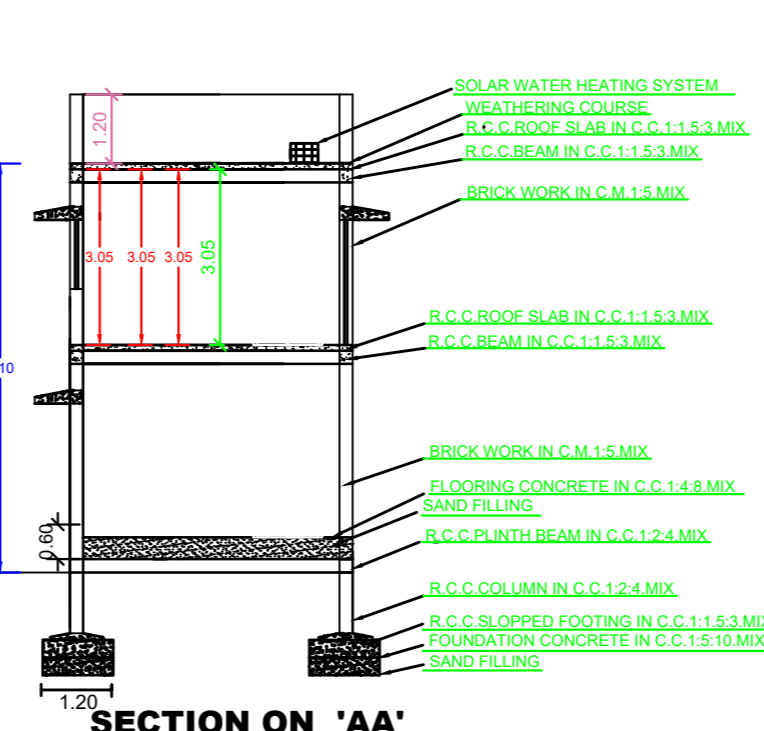
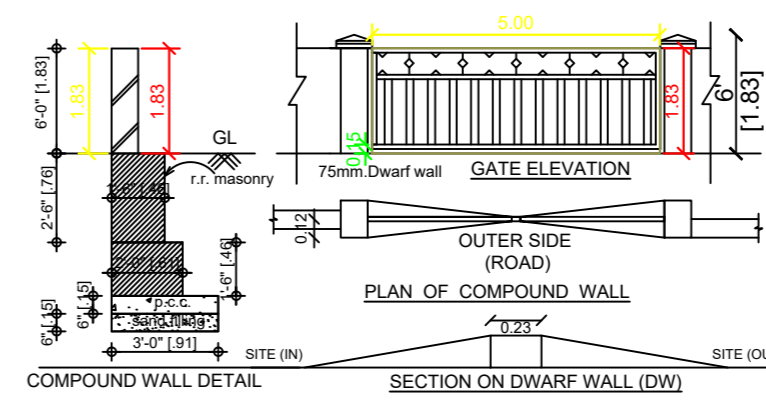
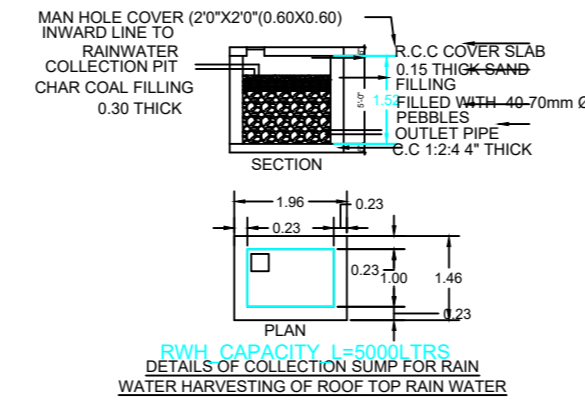
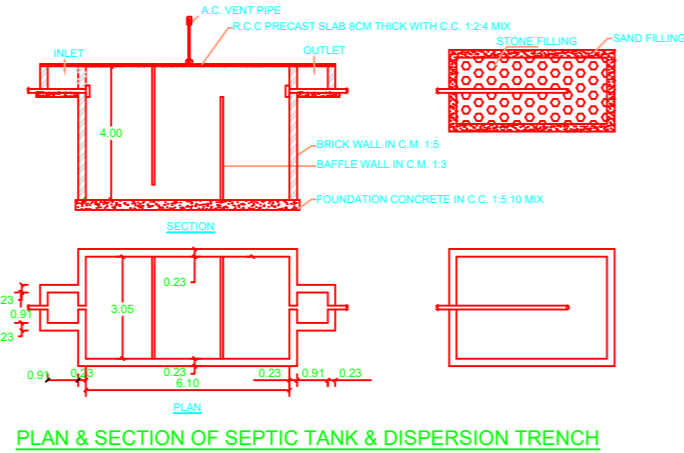


**PLAN SHOWING THE PROPOSED ADDITIONAL CONSTRUCTION OF FIRST FLOOR R.C.C. ROOF RESIDENTIAL BUILDING IN S.F.NO.104/6C3B,
MAIN ROAD UDAYANATHAM VILLAGE PANCHAYATH UDAYARPALAYAM TALUK ARIYALUR DISTRICT (SCALE 1:100)**

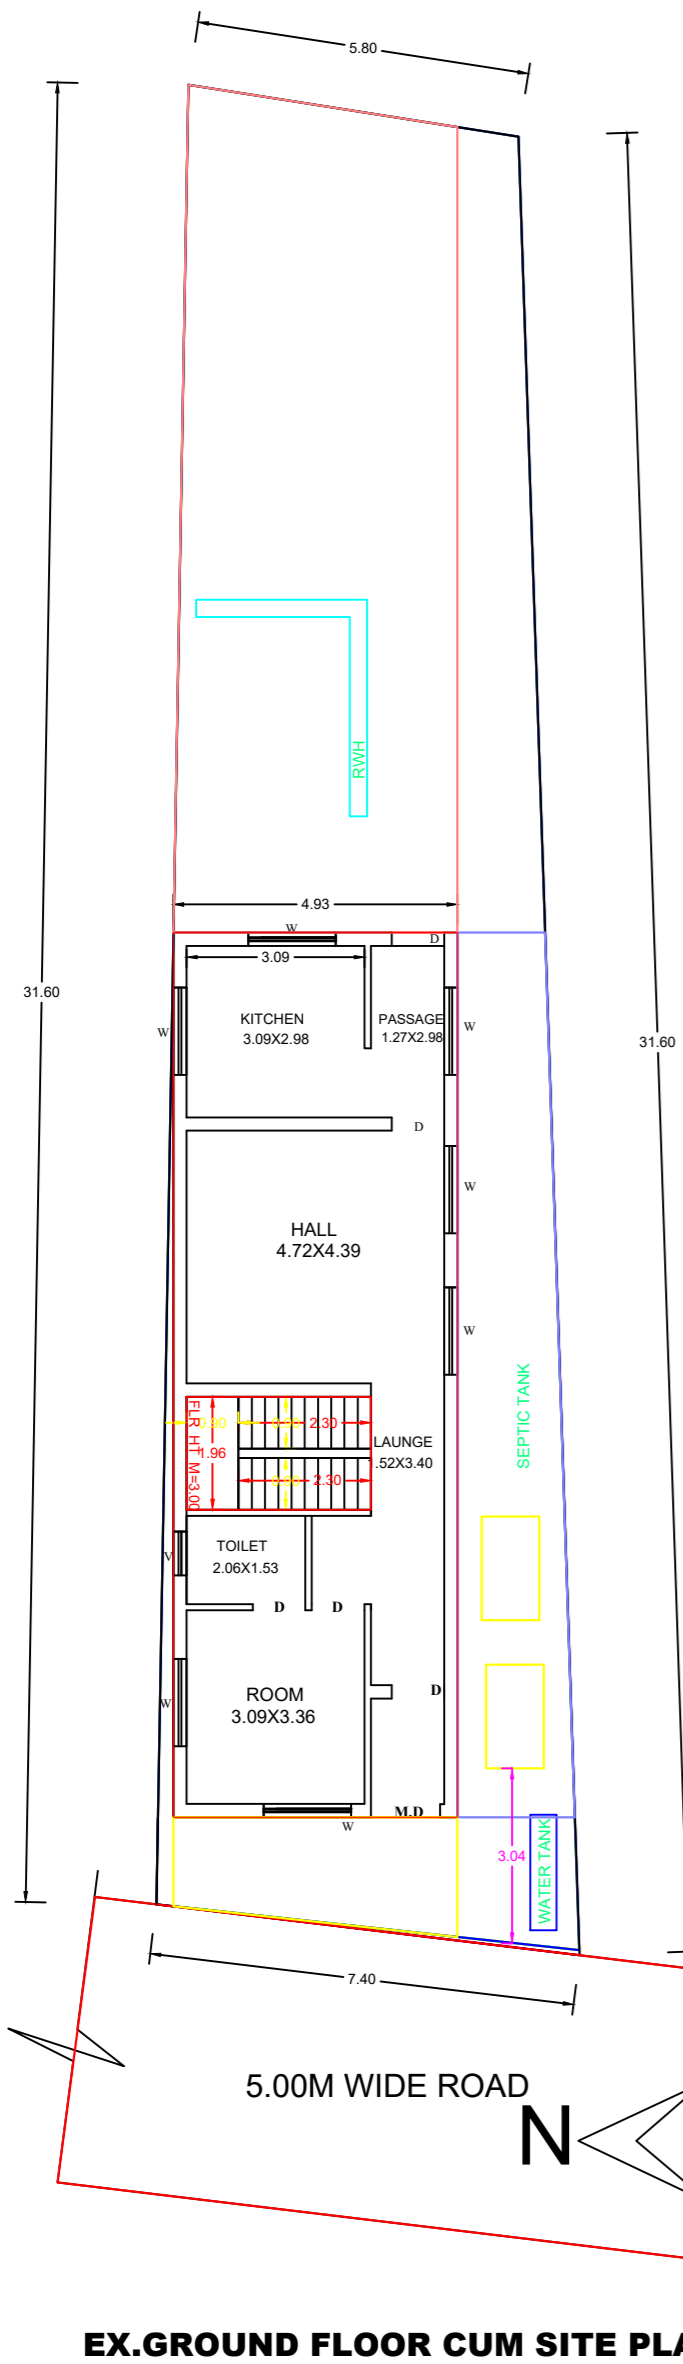

DESCRIPTION	SQ.M	
PLOT AREA (as per Document)	206.32	
PLOT AREA (as per FMB)	206.00	
SUPER IMPOSED PLOT AREA	206.00	
DESCRIPTION	F.S.I AREA (in SQ.M)	NON F.S.I AREA (in SQ.M)
BUILDING PLINTH AREA		
EXISTING GROUND FLOOR AREA	75.72	-
EXISTING FIRST FLOOR AREA	43.04	-
PROPOSED FIRST FLOOR AREA	38.60	-
HEAD ROOM AREA	-	7.89
TOTAL AREA	157.36	7.89
TOTAL PROPOSED AREA	38.60	7.89
OPEN SPACE AREA	130.28	
PLOT COVERAGE = $\frac{75.72}{206.00} \times 100 = 36.75\%$		
F.S.I = $\frac{157.36}{206.00} = 0.76$		

- PARKING**
1. TWO WHEELER PARKING SPACE 2 NOS PROVIDED.
- NOTES:**
1 ALL DIMENSION ARE IN METER
2. SCALE - 1:100
3 WASTE WATER UTILISED FOR GARDEN PURPOSE.
4. SOLAR WATER HEATER PROVIDED IN TERRACE FLOOR.

SCHEDULE OF JOINERIES:

TYPE	REFERENCE	SIZE IN METER
MD	MAIN DOOR	1.06 x 2.13
D	FLUSH DOOR	1.00 x 2.13
D1	FLUSH DOOR	0.76 x 2.13
D2	FLUSH DOOR	1.00 x 1.98
O	OPEN	1.00 x 2.13
W1	WINDOW	1.53 x 1.52
W2	WINDOW	1.22 x 1.52
W3	WINDOW	0.91 x 1.52
KW	KITCHEN WINDOW	1.53 x 1.22
V	VENTILATOR	0.91 x 0.76
J	JALLY	0.91 x 1.83

APPLICANT
RAMACHANDRAN S/O KASIRAJAN MANICKAM

IDEALSURE CONSTRUCTION FIRM,
ARIYALUR, PH:9943418030

ENGINEER
Er.P.RAJAPANDIAN, B.E.,
CONSULTING CIVIL ENGINEER,
LS.No.090/LS/2020/00005
IDEALSURE CONSTRUCTION FIRM,
KALLANKURICHI ROAD,
KAYARLABATH, ARIYALUR - 621 704.
CELL : 99434 18030