


PLAN SHOWING THE PROPOSED CONSTRUCTION OF A GROUND FLOOR, FIRST FLOOR, SECOND FLOOR RESIDENTIAL BUILDING IN


SF.NO:388/15, AT VARANAVASI GROUP, THAVUTHAIKULAM VILLAGE AND PANCHAYATH, ARIYALUR TALUK, ARIYALUR DISTRICT.

OWNER NAME : THIRUMATHI : D.INTHIRANI


W/O, THIRU: DURAI.

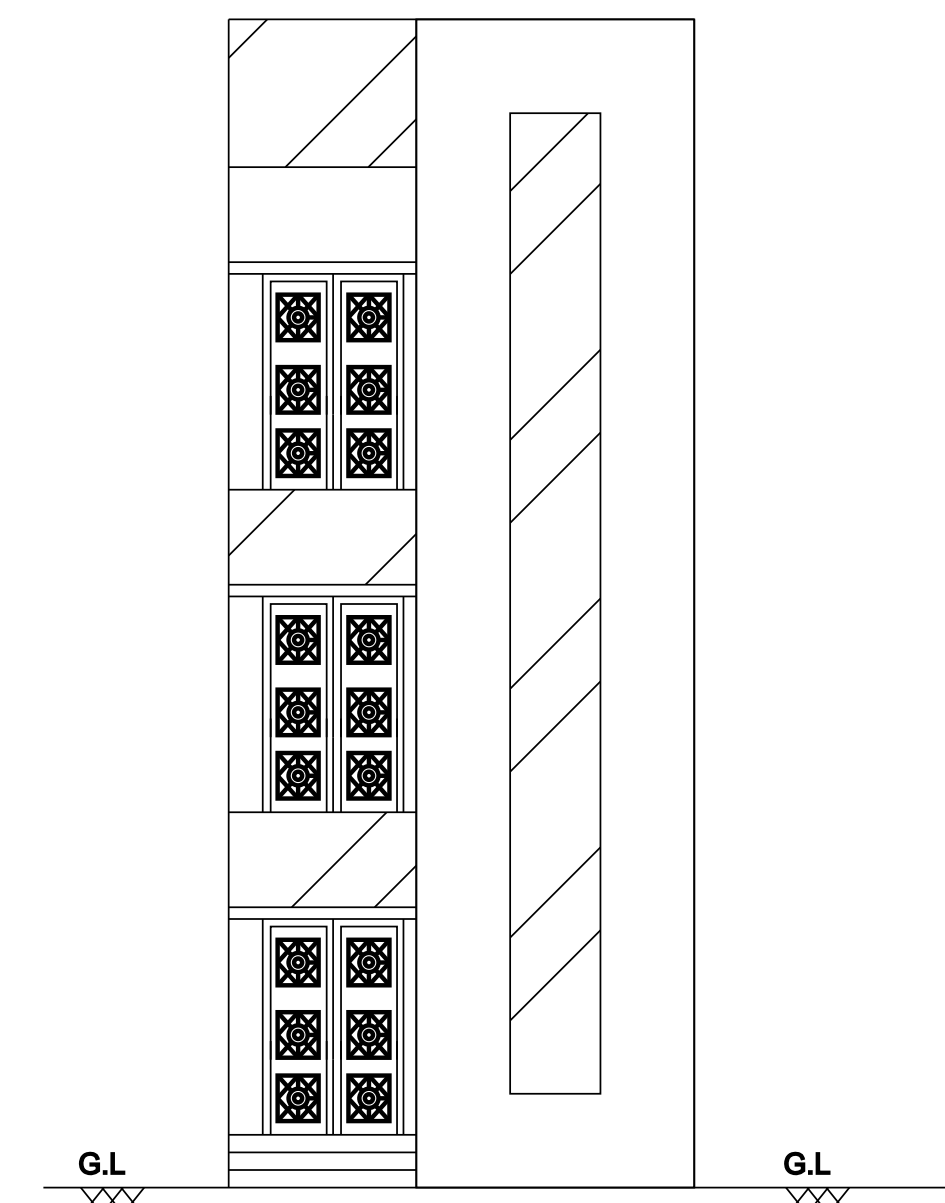


FRONT ELEVATION

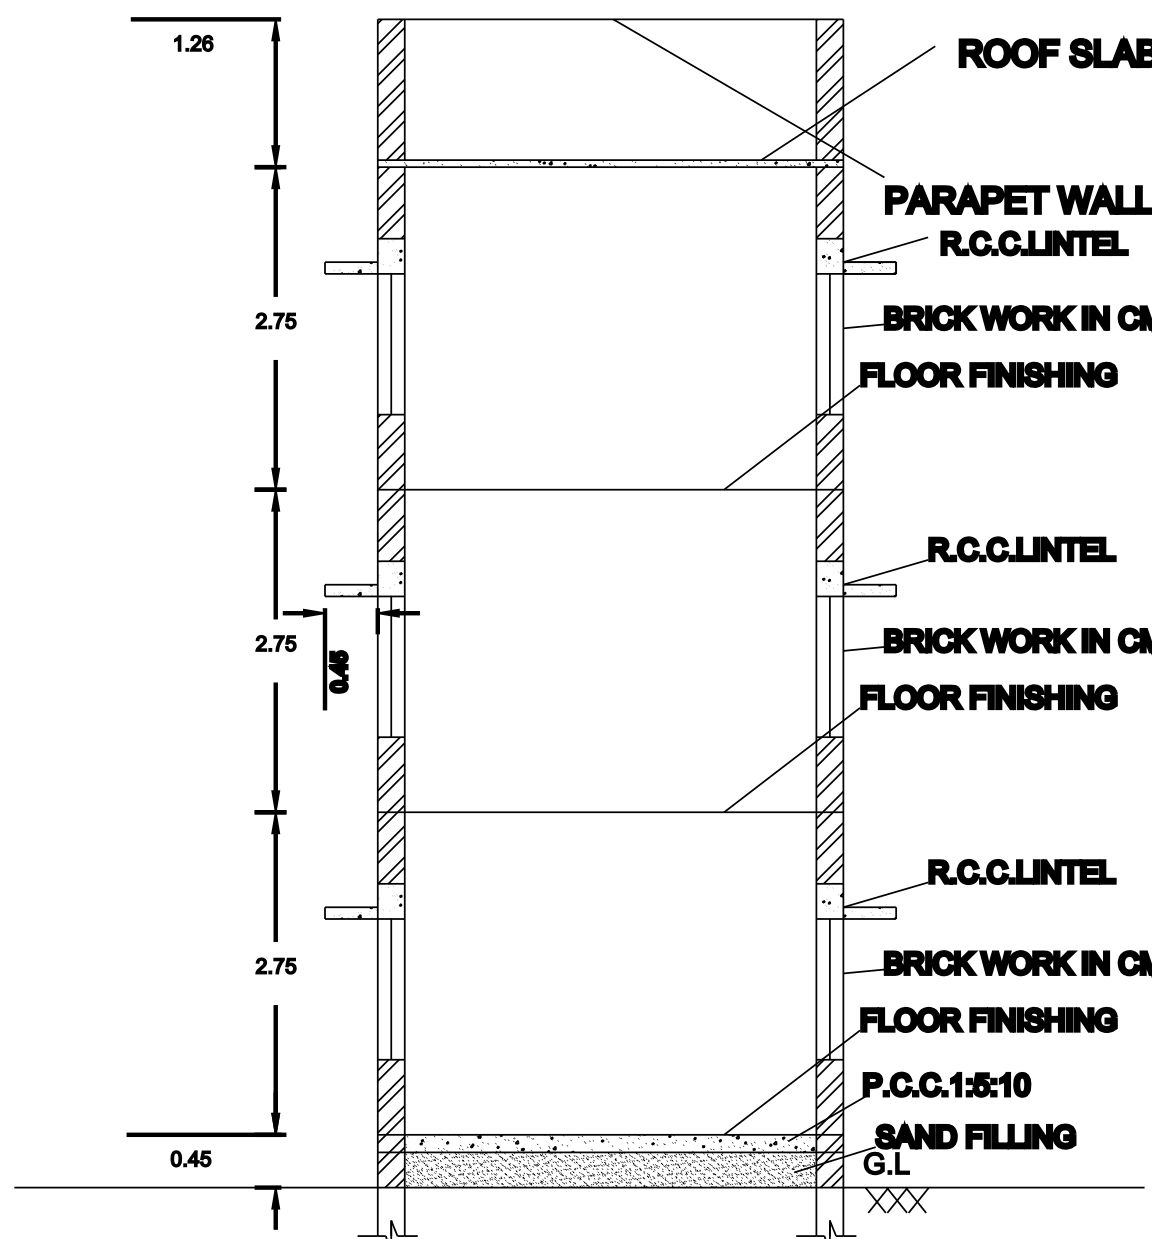


SECTION ON SS

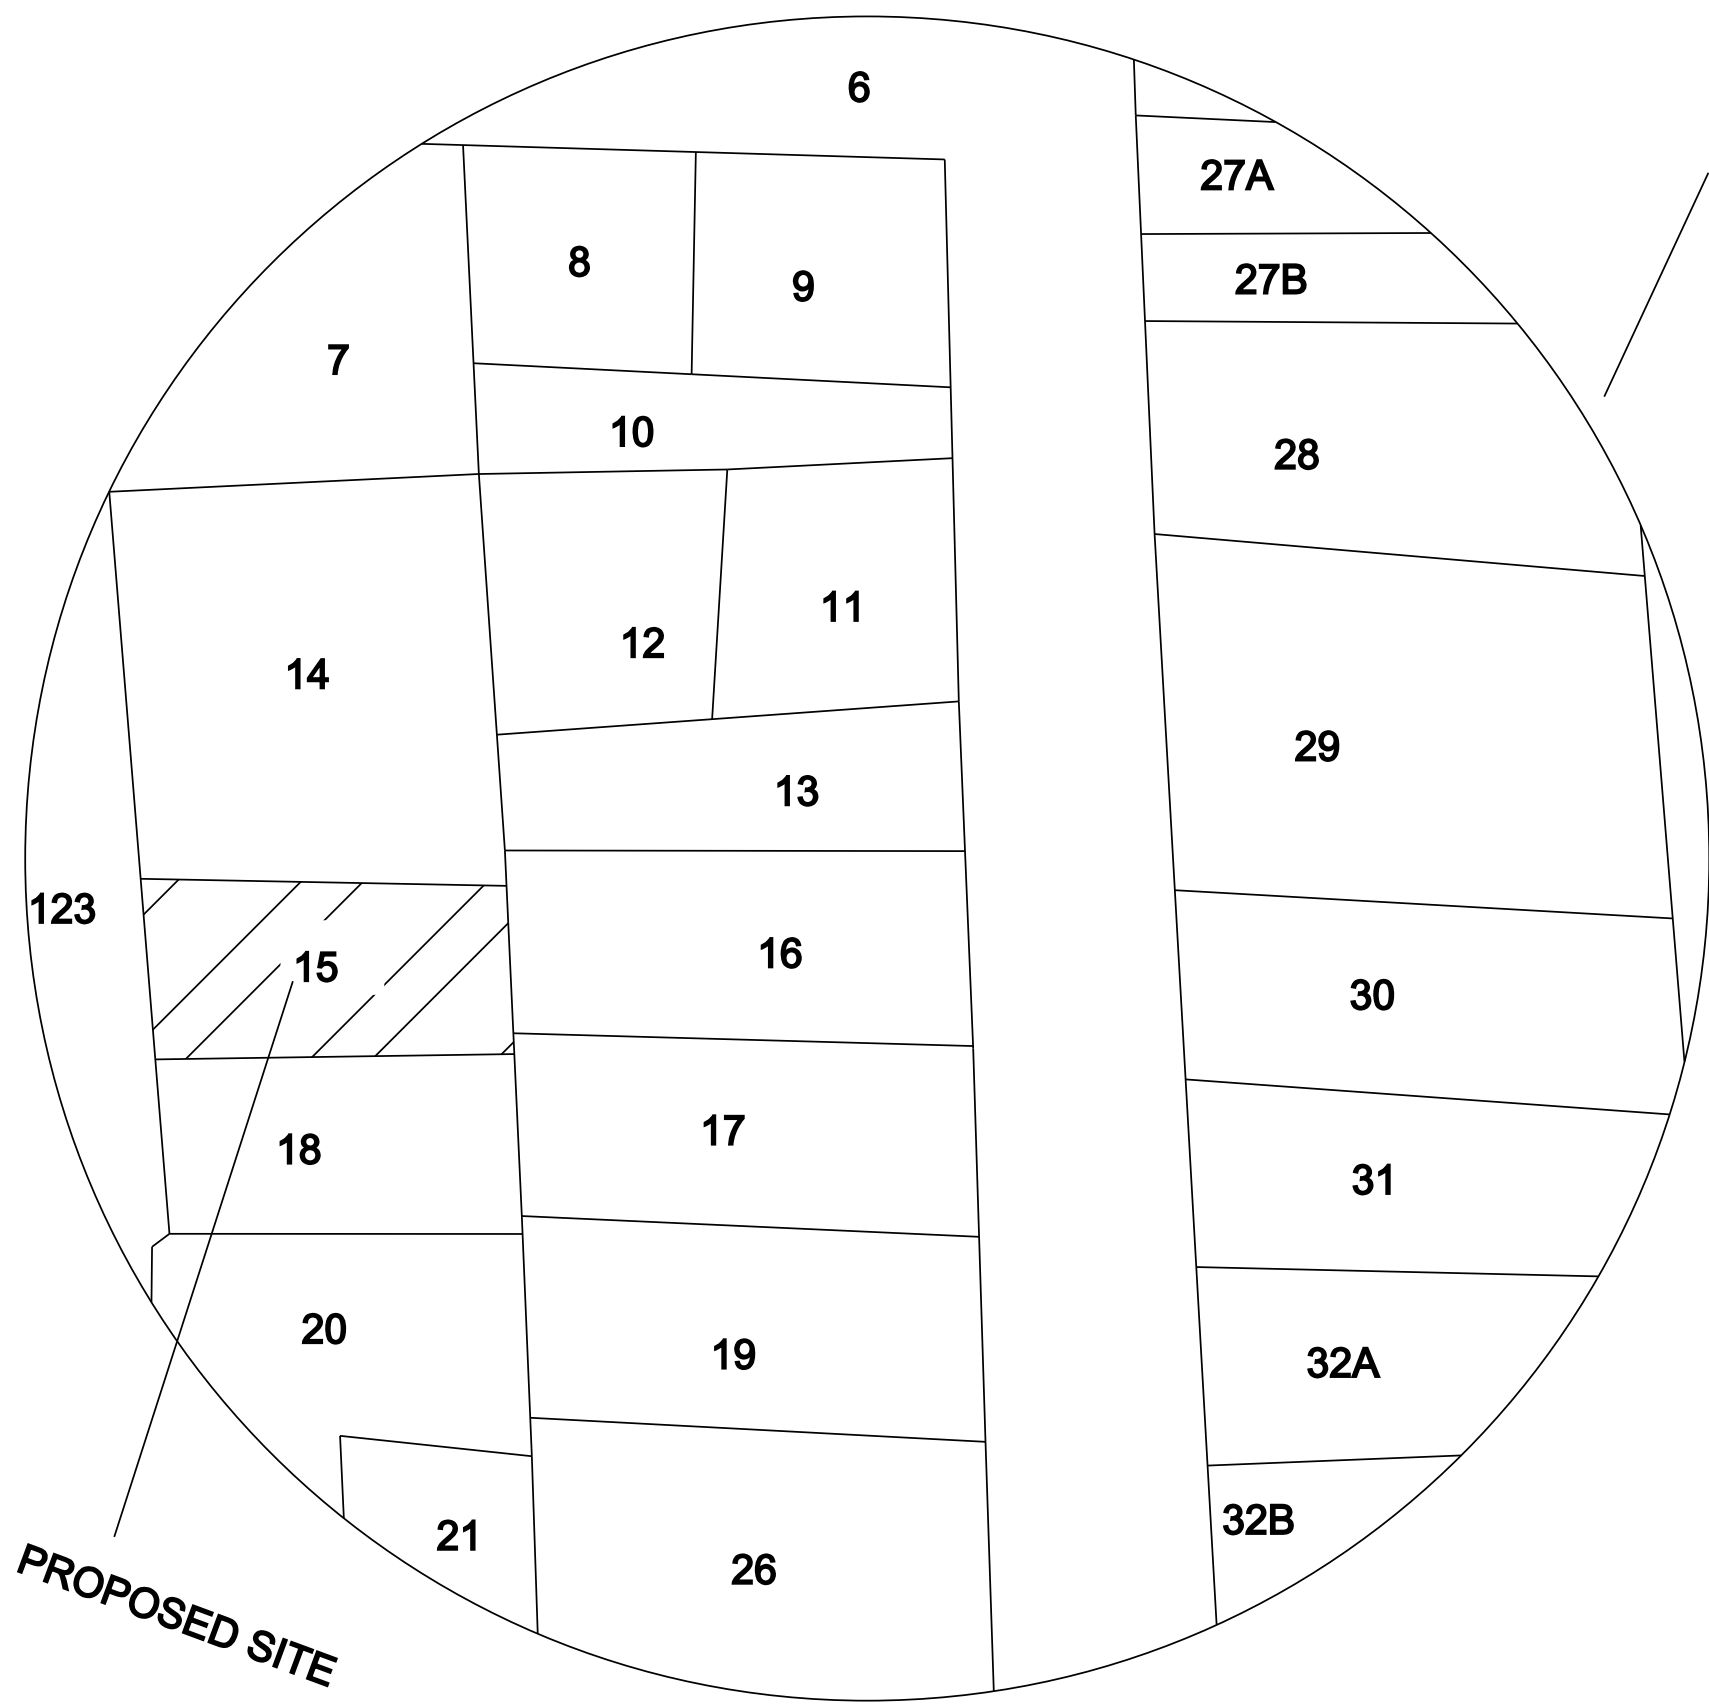


TOPO SKETCH
(Not to Scale)

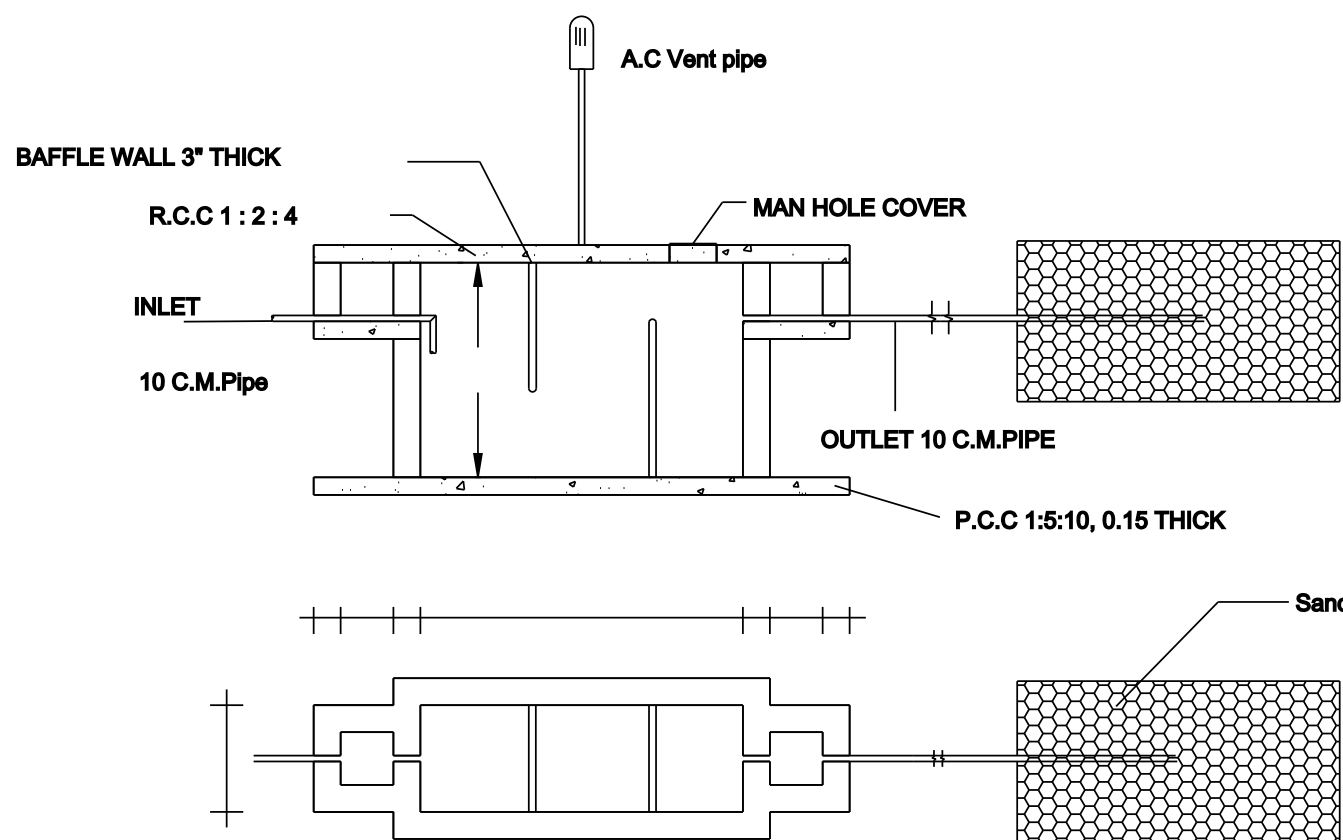

SEPTIC TANK AND TRENCH


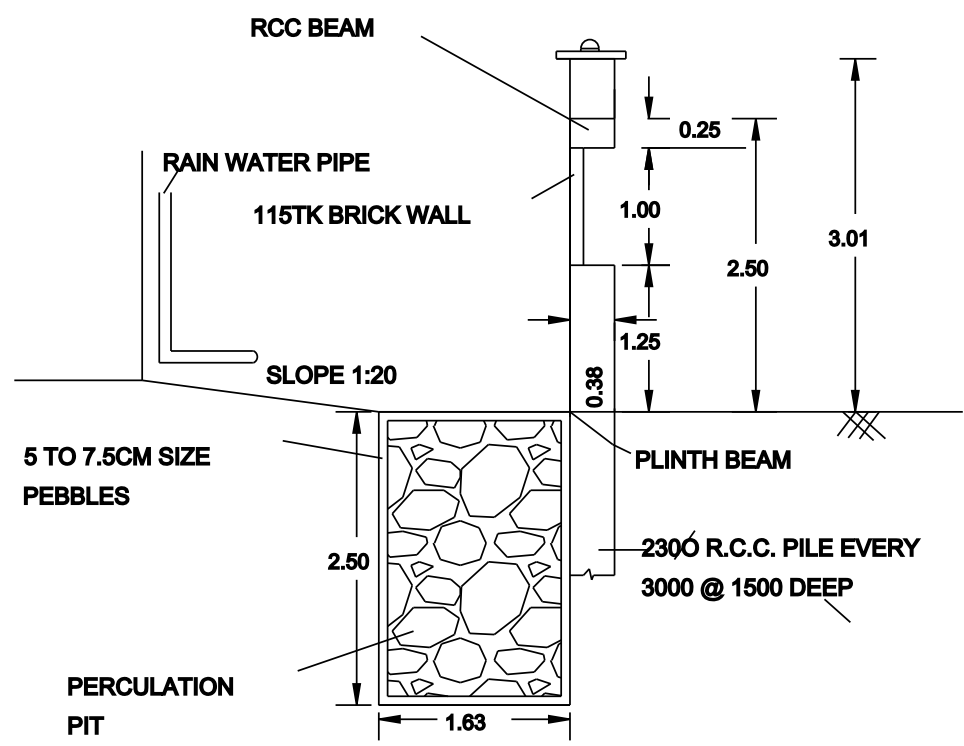


RAINWATER HARVESTING

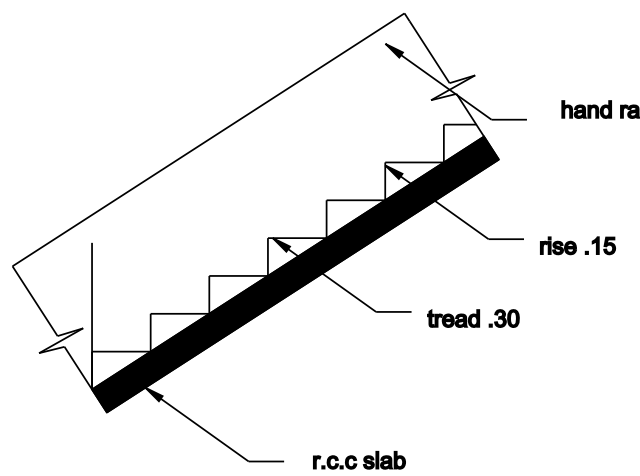


STAIR


SITE PLAN 1:100 SCALE

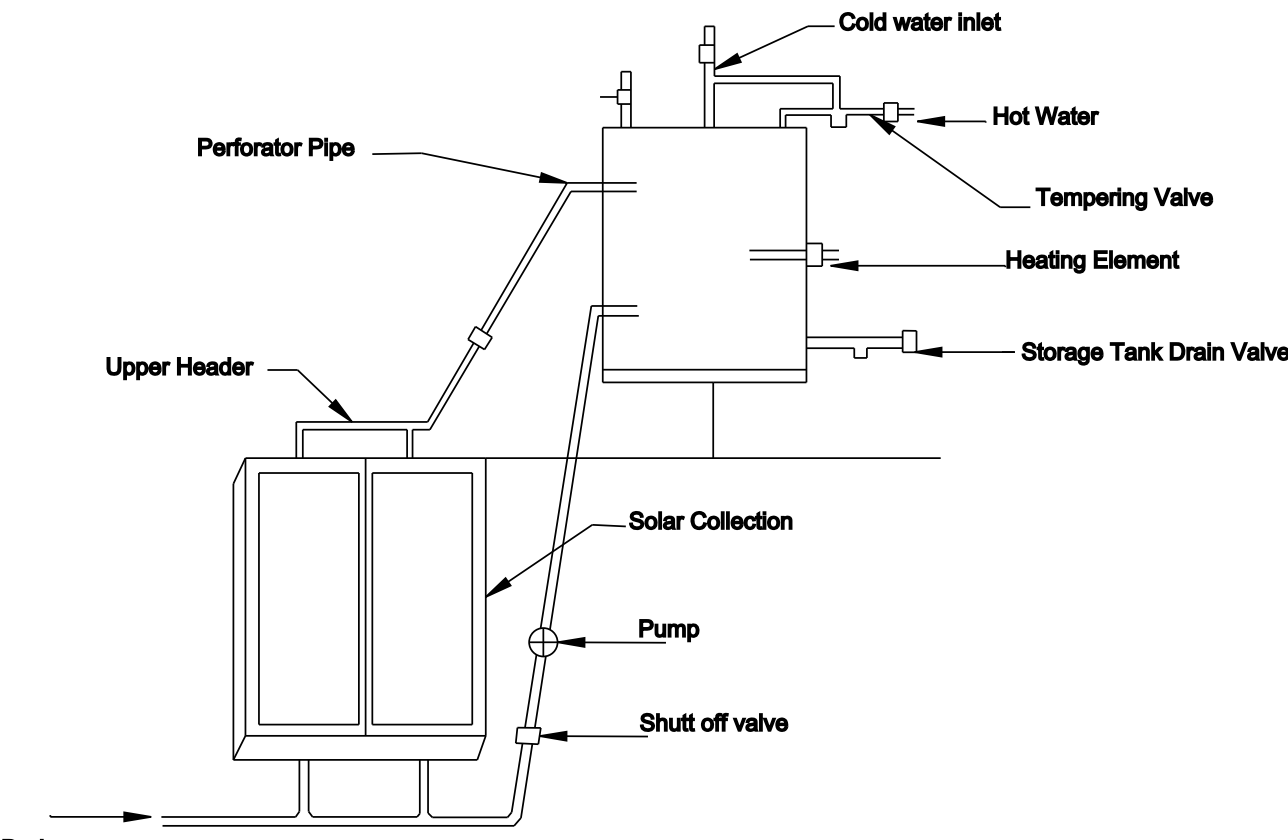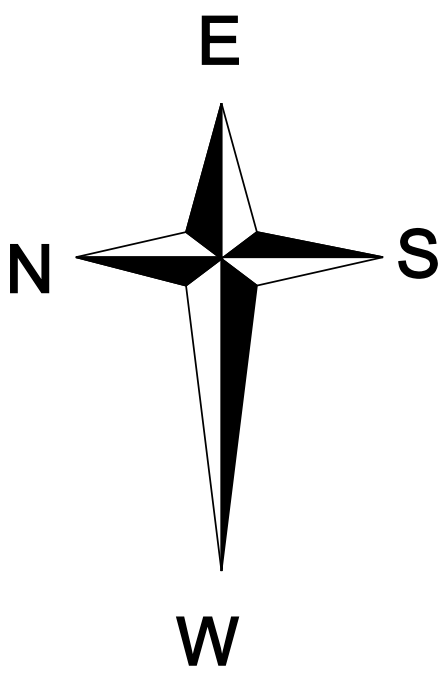

Details Of Solar Water Heater (NTS)

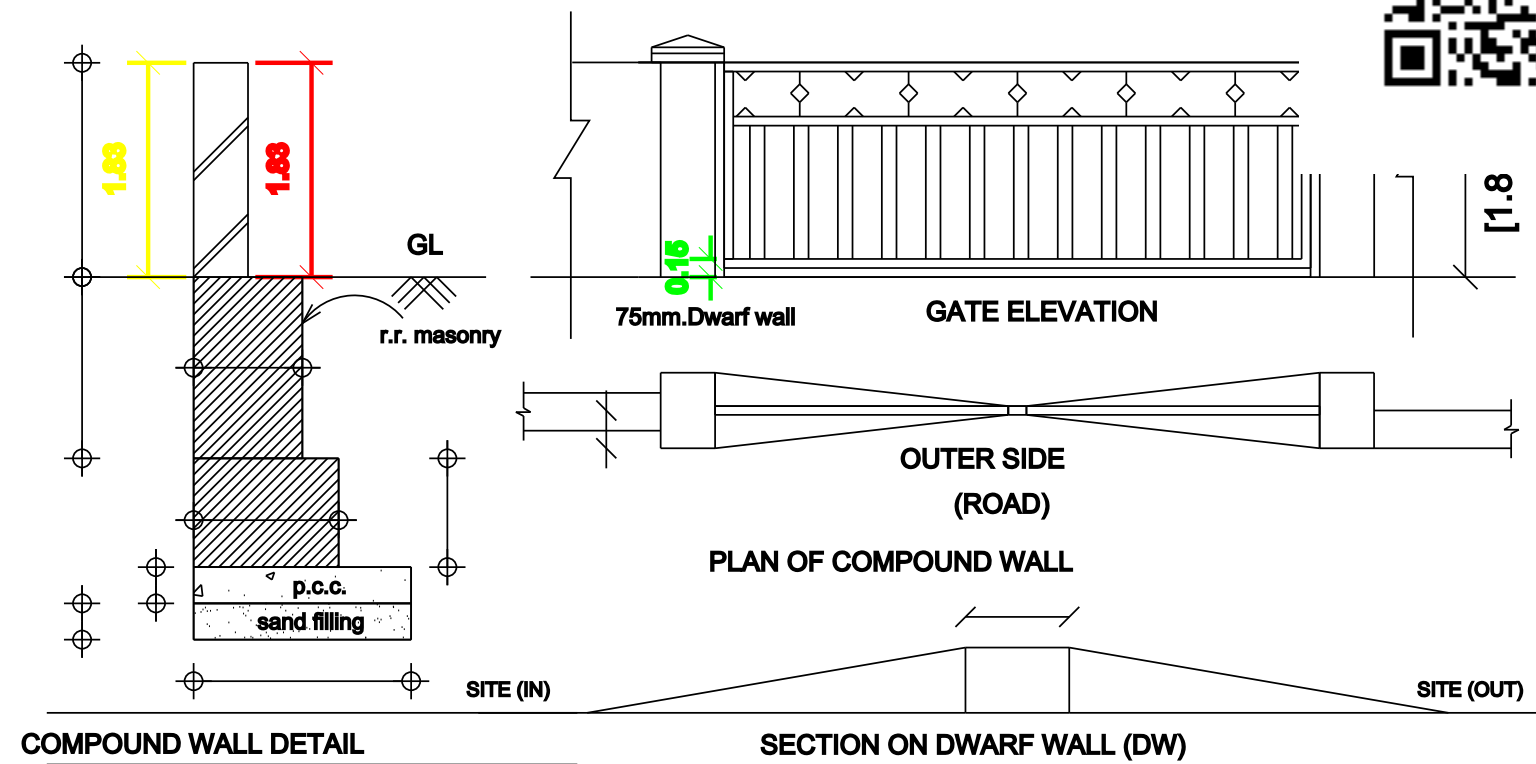


COMPOUND WALL DETAIL SECTION ON DWARF WALL (DW)

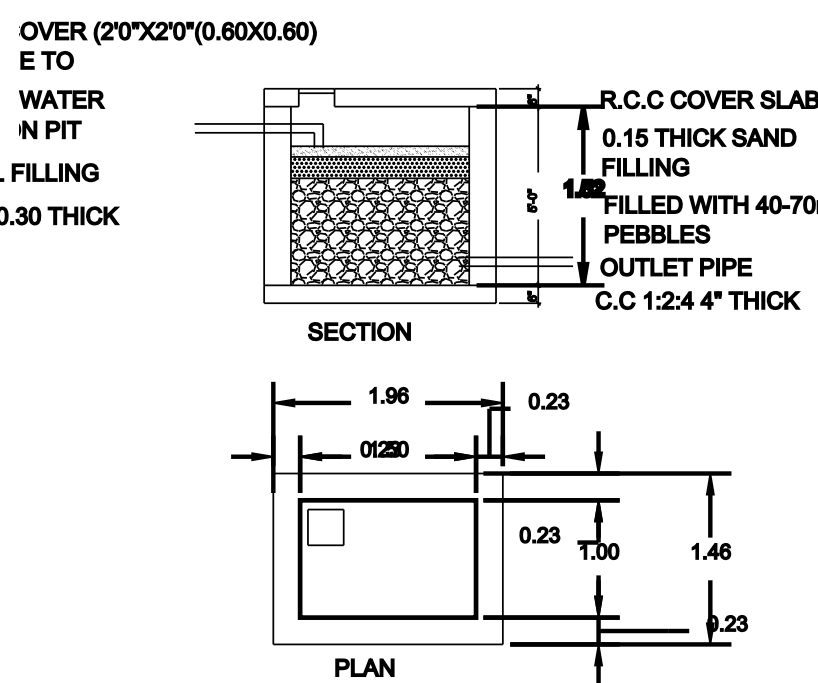


DETAILS OF COLLECTION SUMP FOR RAIN WATER HARVESTING OF ROOF TOP RAIN WATER

KANDASAMY PLOT

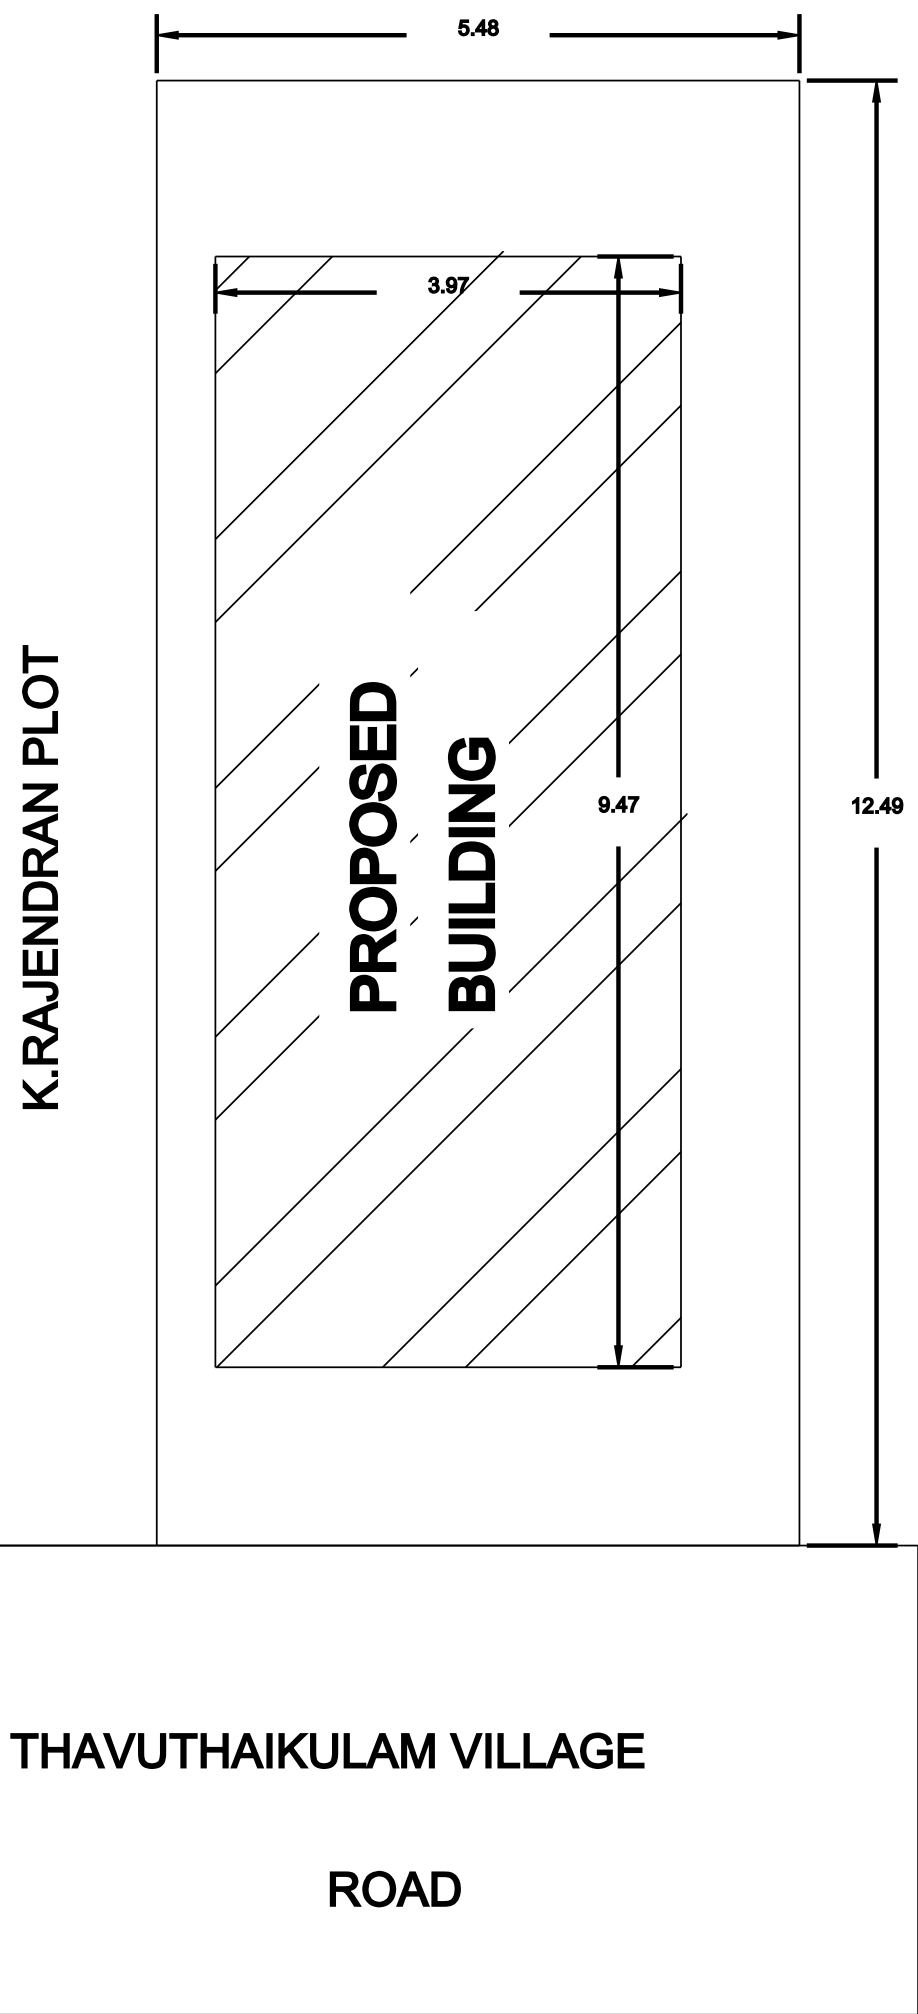

MUTHU PLOT

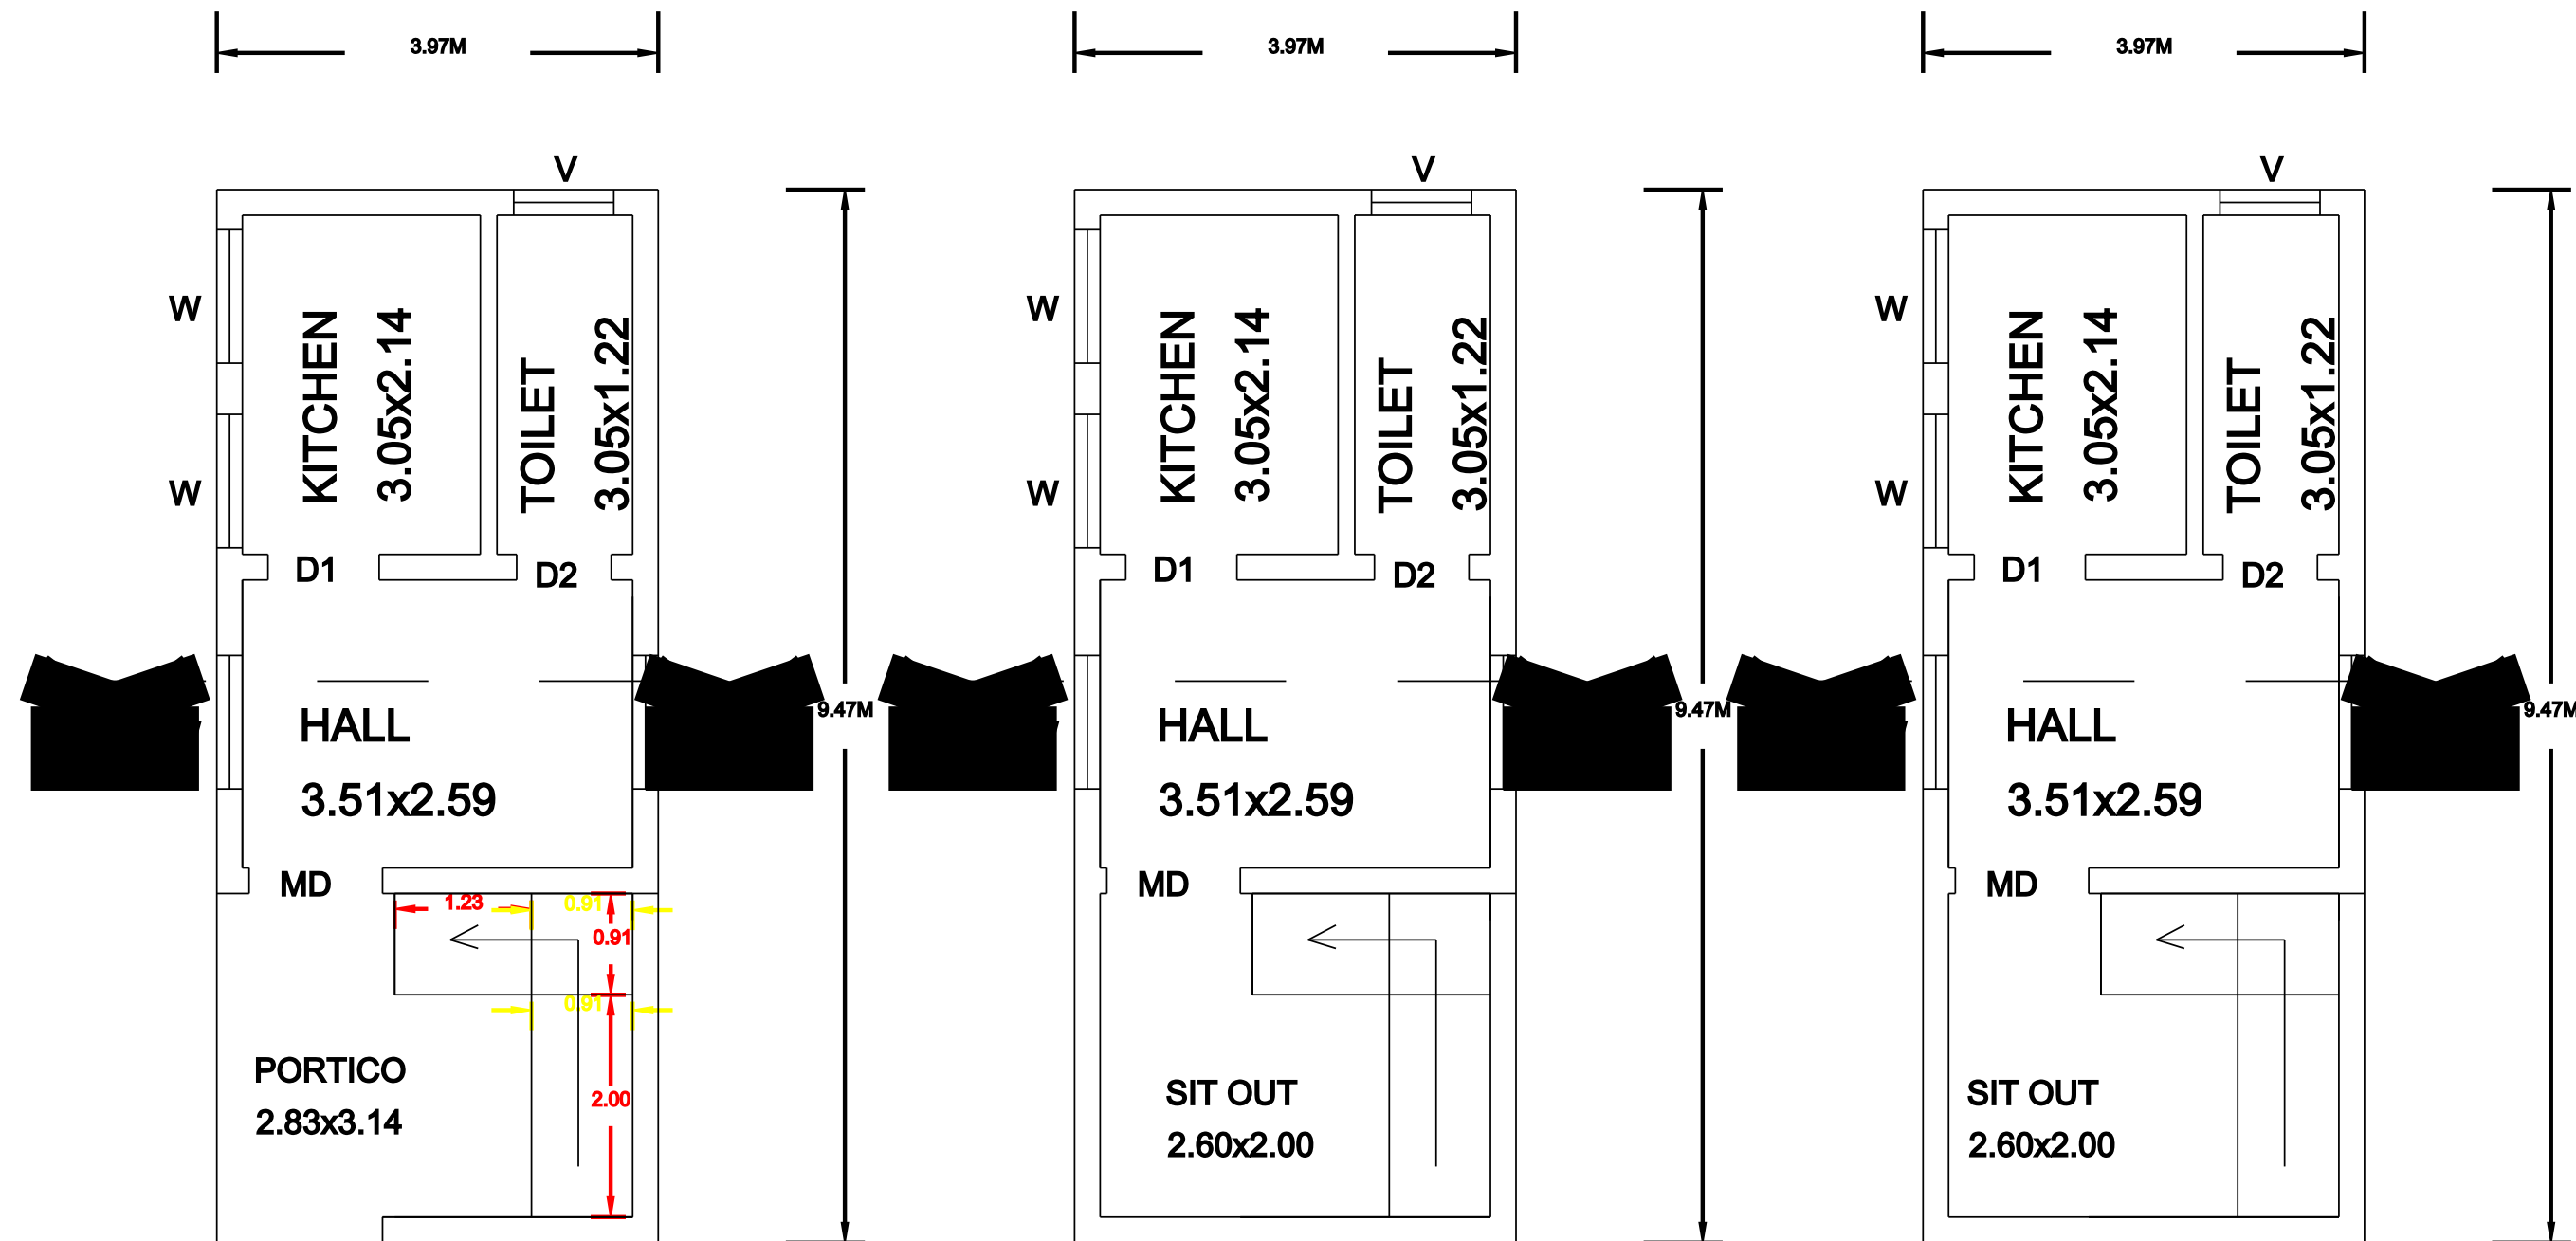

GROUND FLOOR

FIRST FLOOR

SECOND FLOOR

TERRACE FLOOR

APPROVED BY:

REFERENCE :
MAIN DOOR MD 1.20X2.10
C W. DOOR D1 1.00X2.10
C.W DOOR D2 0.80X2.10
C W. WINDOW W 1.20X1.52
C W. VENTILATOR V 0.90X0.80

AREA STATEMENT: RESIDENTIAL

PROPOSED BUILDING FLOOR-GROUND
PLINTH AREA : 37.59 SQ.M
CARPET AREA : 20.64 SQ.M
PLOT AREA : 68.56 SQ.M
OPEN AREA : 30.97 SQ.M

PROPOSED BUILDING FIRST FLOOR
PLINTH AREA : 37.59 SQ.M
CARPET AREA : 20.64 SQ.M

PROPOSED BUILDING SECOND FLOOR
PLINTH AREA : 37.59 SQ.M
CARPET AREA : 20.64 SQ.M

OWNER:

REGISTERED ENGINEER: