



PLAN SHOWING THE PROPOSED CONSTRUCTION OF R.C.C ROOF RESIDENTIAL BUILDING IN GROUND FLOOR, AT OLD S.F No: 169/6, NEW S.F No: 169/L, MAIN ROAD, P.KADUVETTI VILLAGE, PADANILAI VILLAGE PANCHAYAT, PAPPAKUDI (N) MADHURA , JAYANKONDAM UNION PANCHAYAT, UDAYARPALAYAM TALUK, ARIYALUR DISTRICT.



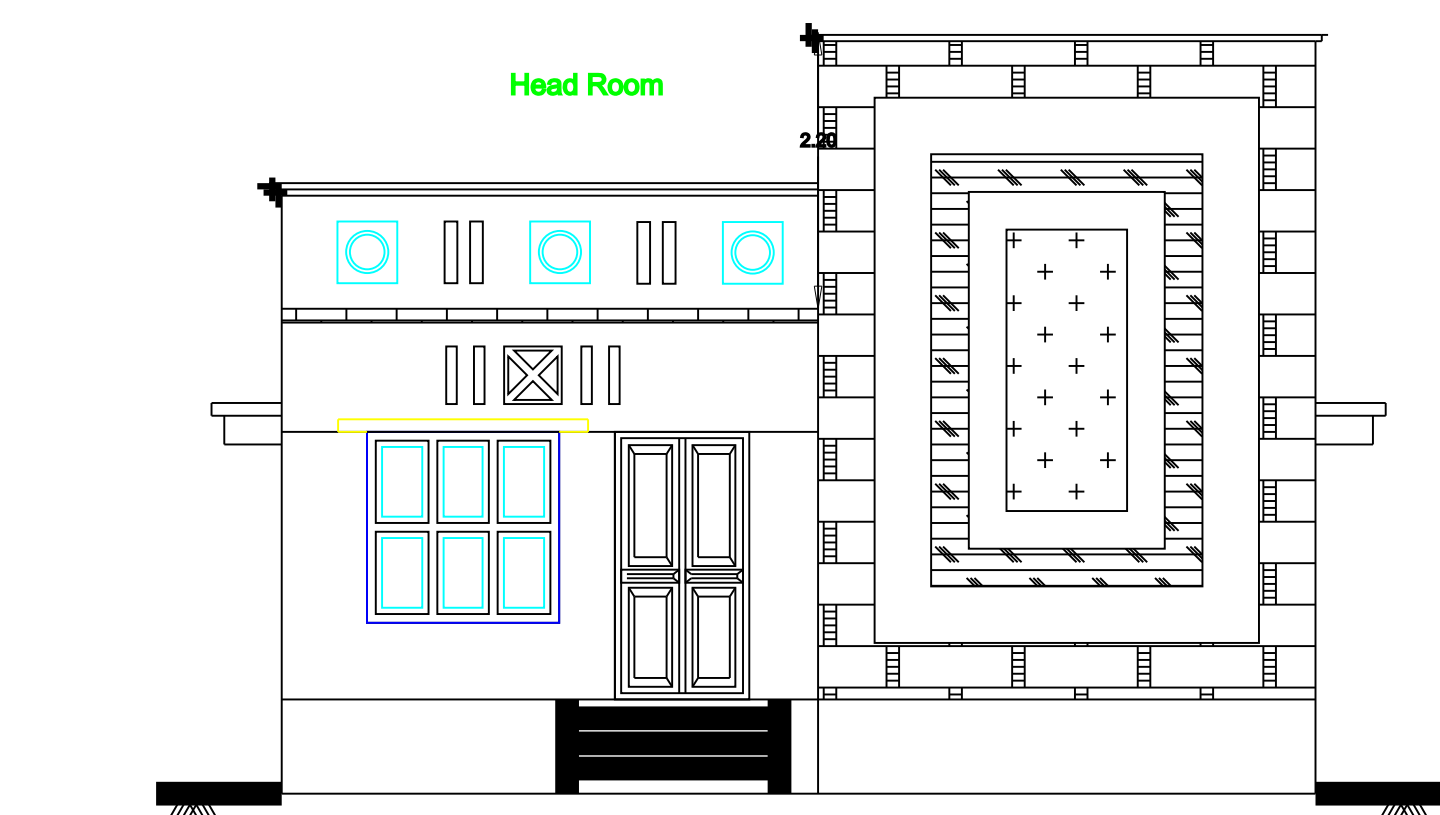


FRONT ELEVATION

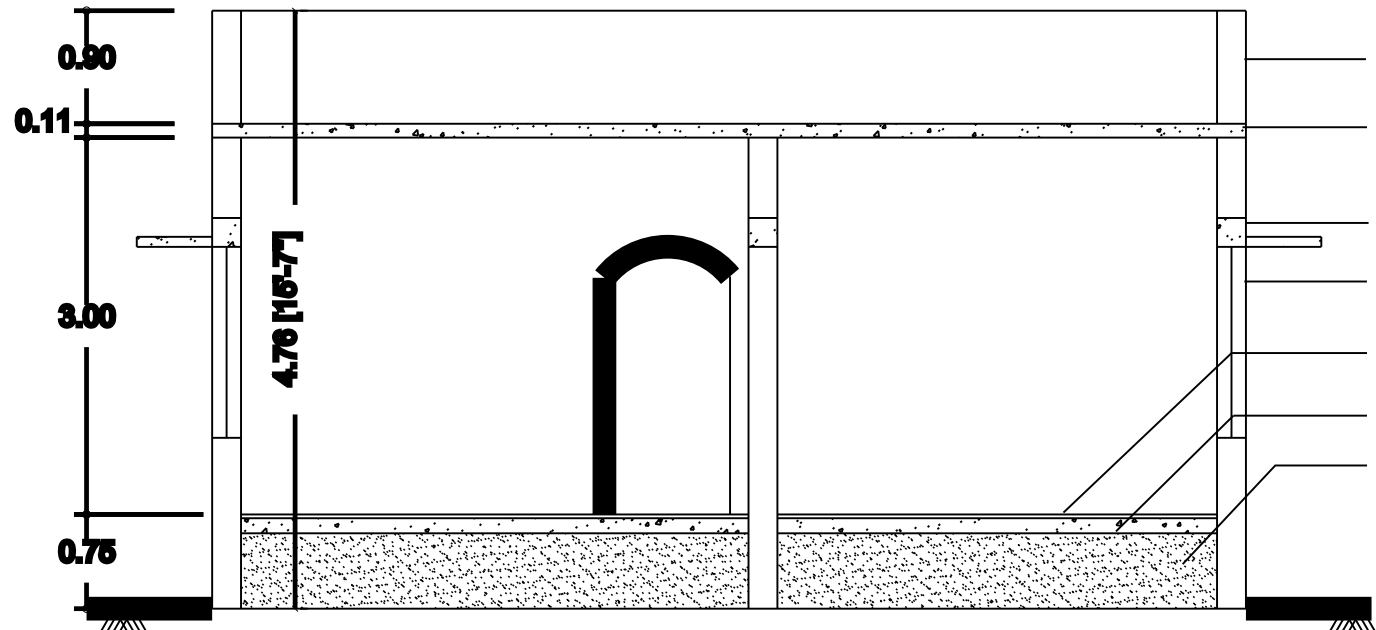


CROSS SECTION ON 'AB'


OWNER: Mr.J.MUTHUKUMARAN S/o JAYARAMAN

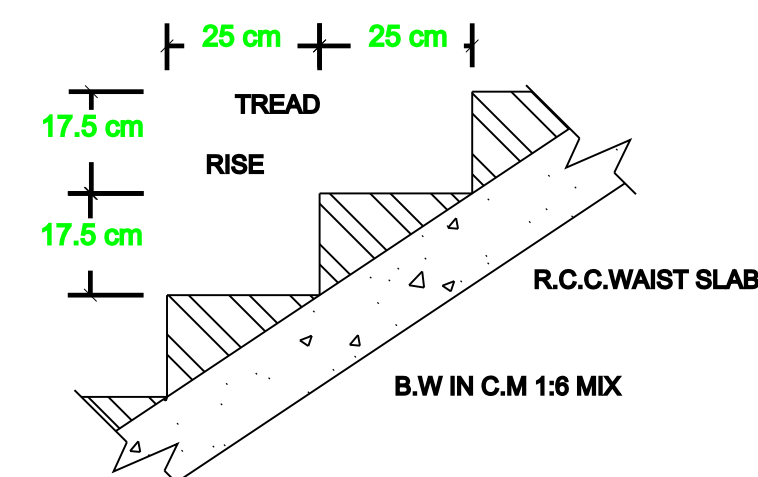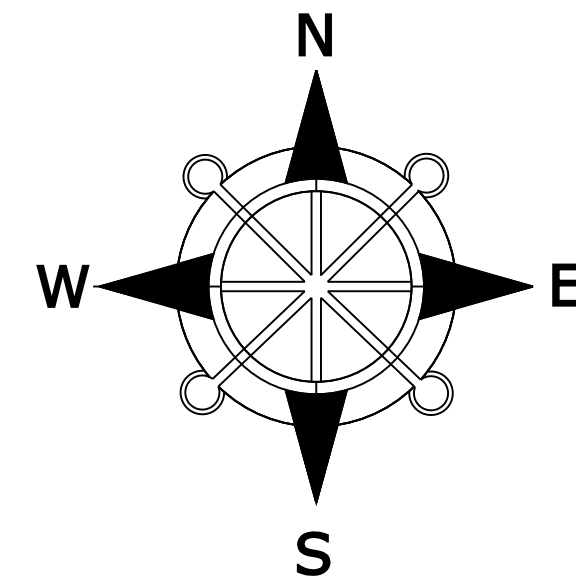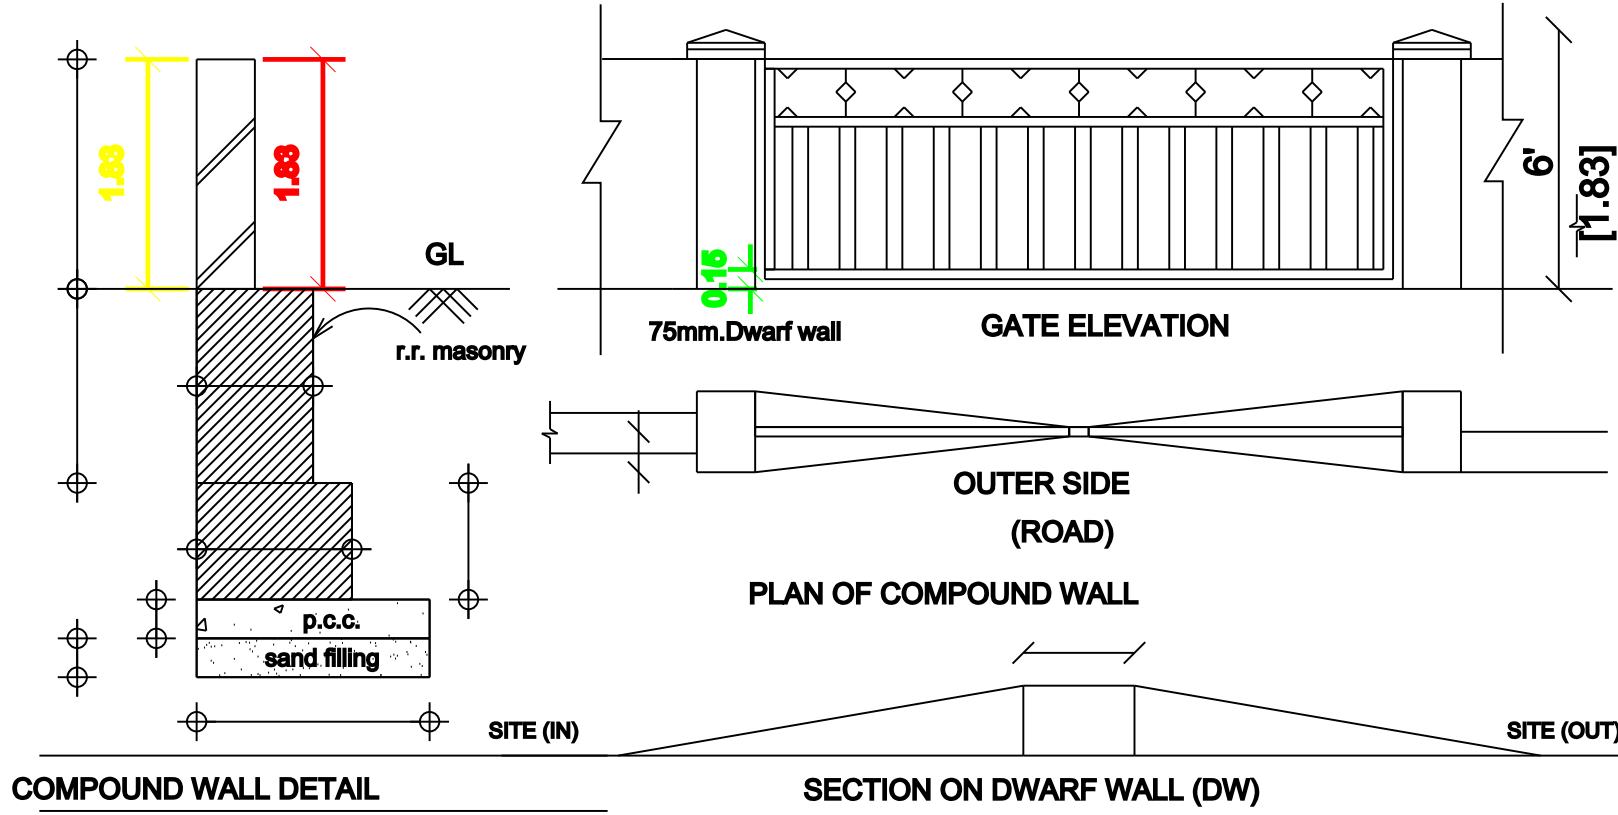

SECTION OF STAIRCASE

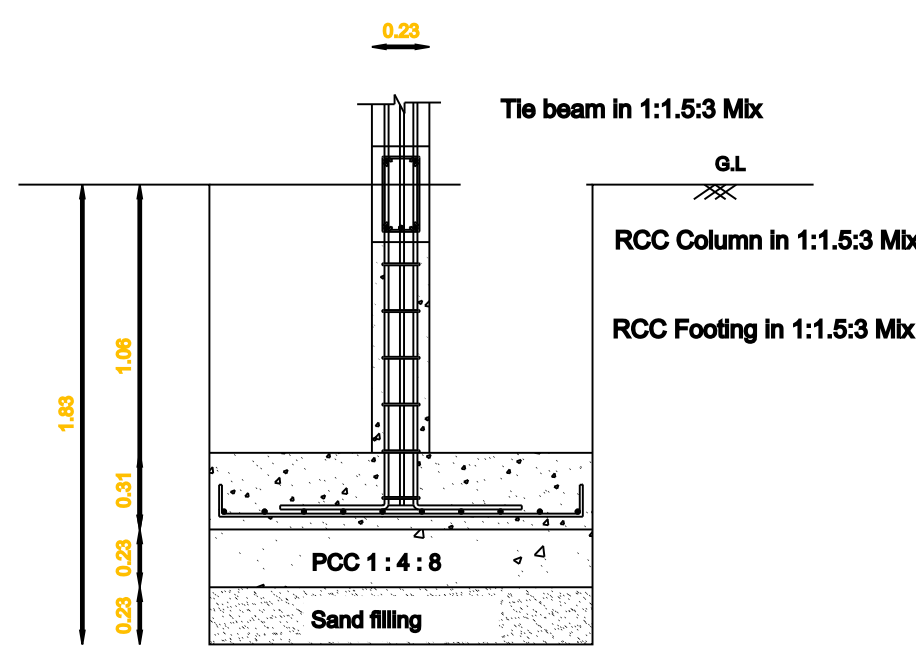


CROSS SECTION ON 'C - C'

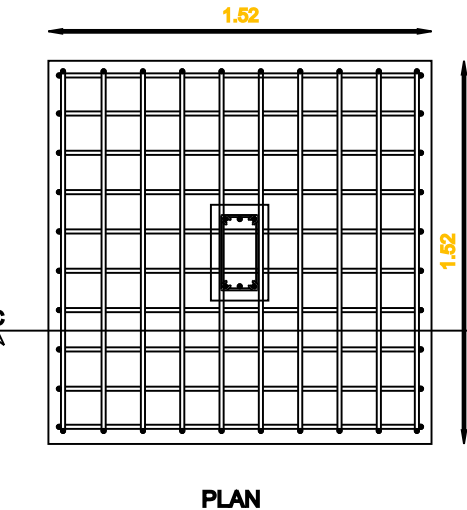


COLOUMN FOUNDATION DETAILS


AREA DETAILS			
DESCRIPTION	SQ.M	SQ.Ft	
PLOT AREA (as per Document)	500.00	5382.00	
PLOT AREA (as per PATTa)	500.00	5382.00	
SUPER IMPOSED PLOT AREA	529.66	5701.26	
DESCRIPTION	NON F.S.I AREA (In SQ.M)	F.S.I AREA (In SQ.M)	F.S.I AREA (In SQ.Ft)
PROPOSED BUILDING PLINTH AREA			
PRO., GROUND FLOOR AREA		75.75	815.37
HEAD AREA	7.14		-
TOTAL AREA		75.75	-
OPEN SPACE AREA		424.25	
PLOT COVERAGE =	75.75 500.00	X 100 =	15.15%
F.S.I =	75.75 500.00	=	0.151

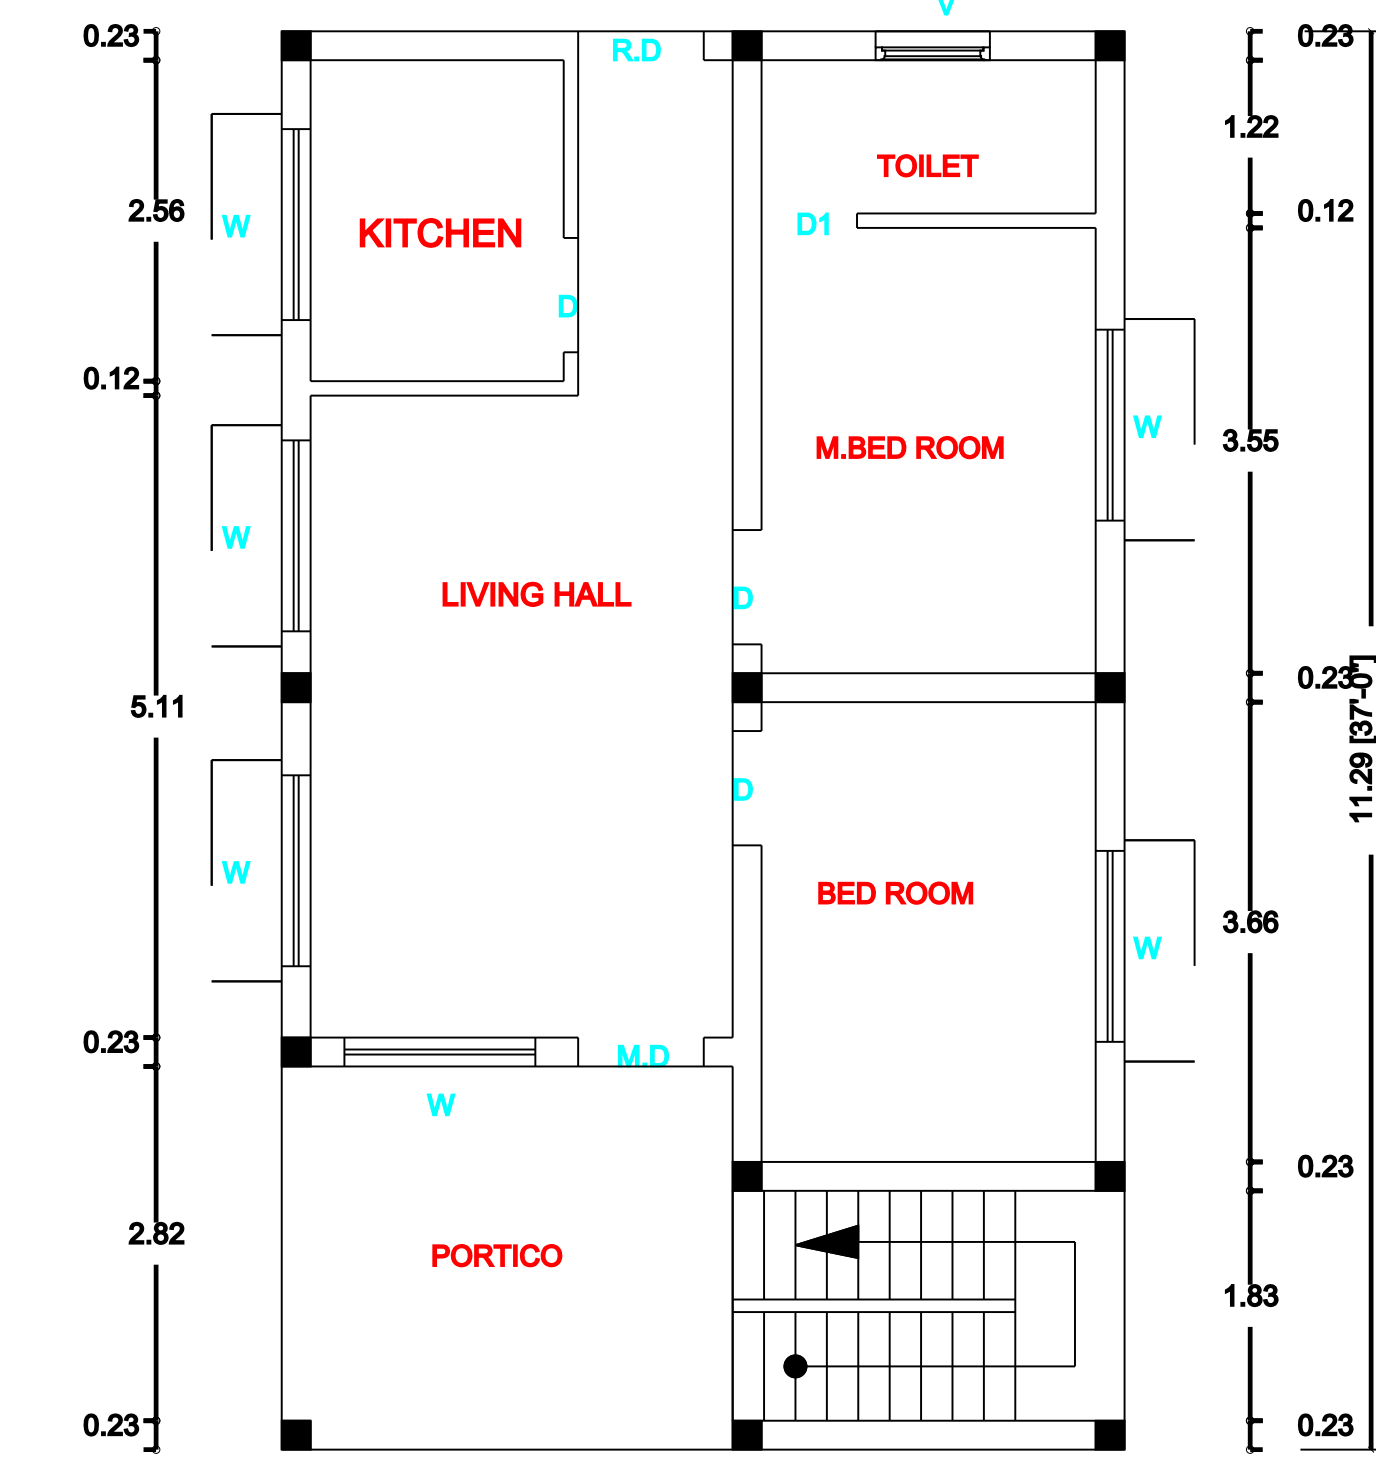

GROUND FLOOR PLAN
(EAST FACING)

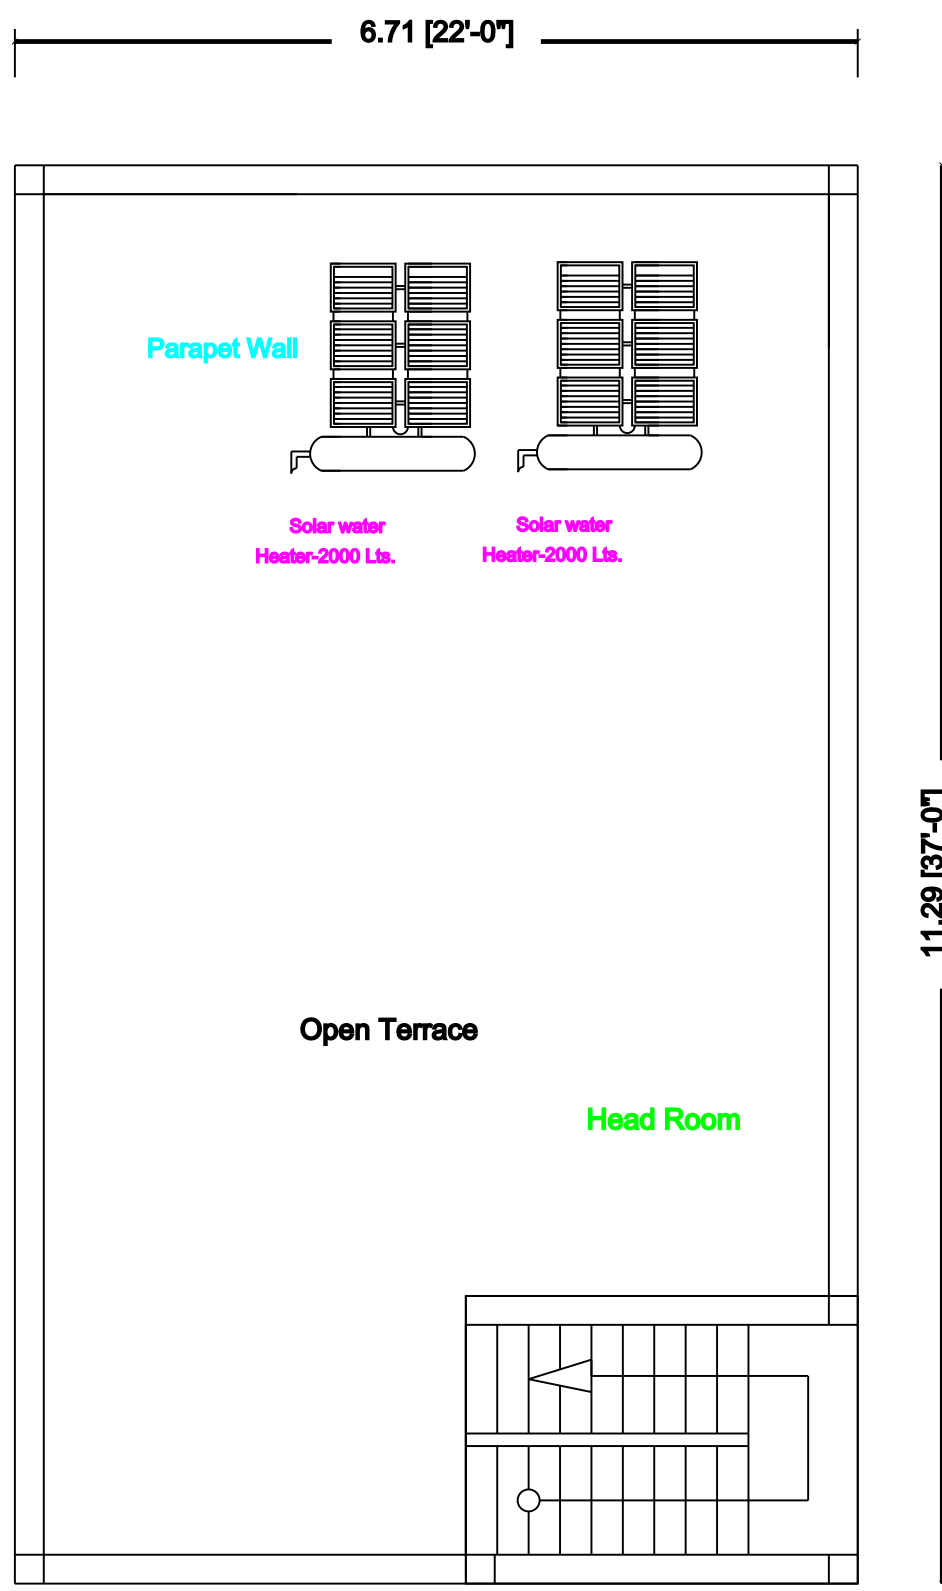


FIRST FLOOR PLAN
HEAD ROOM

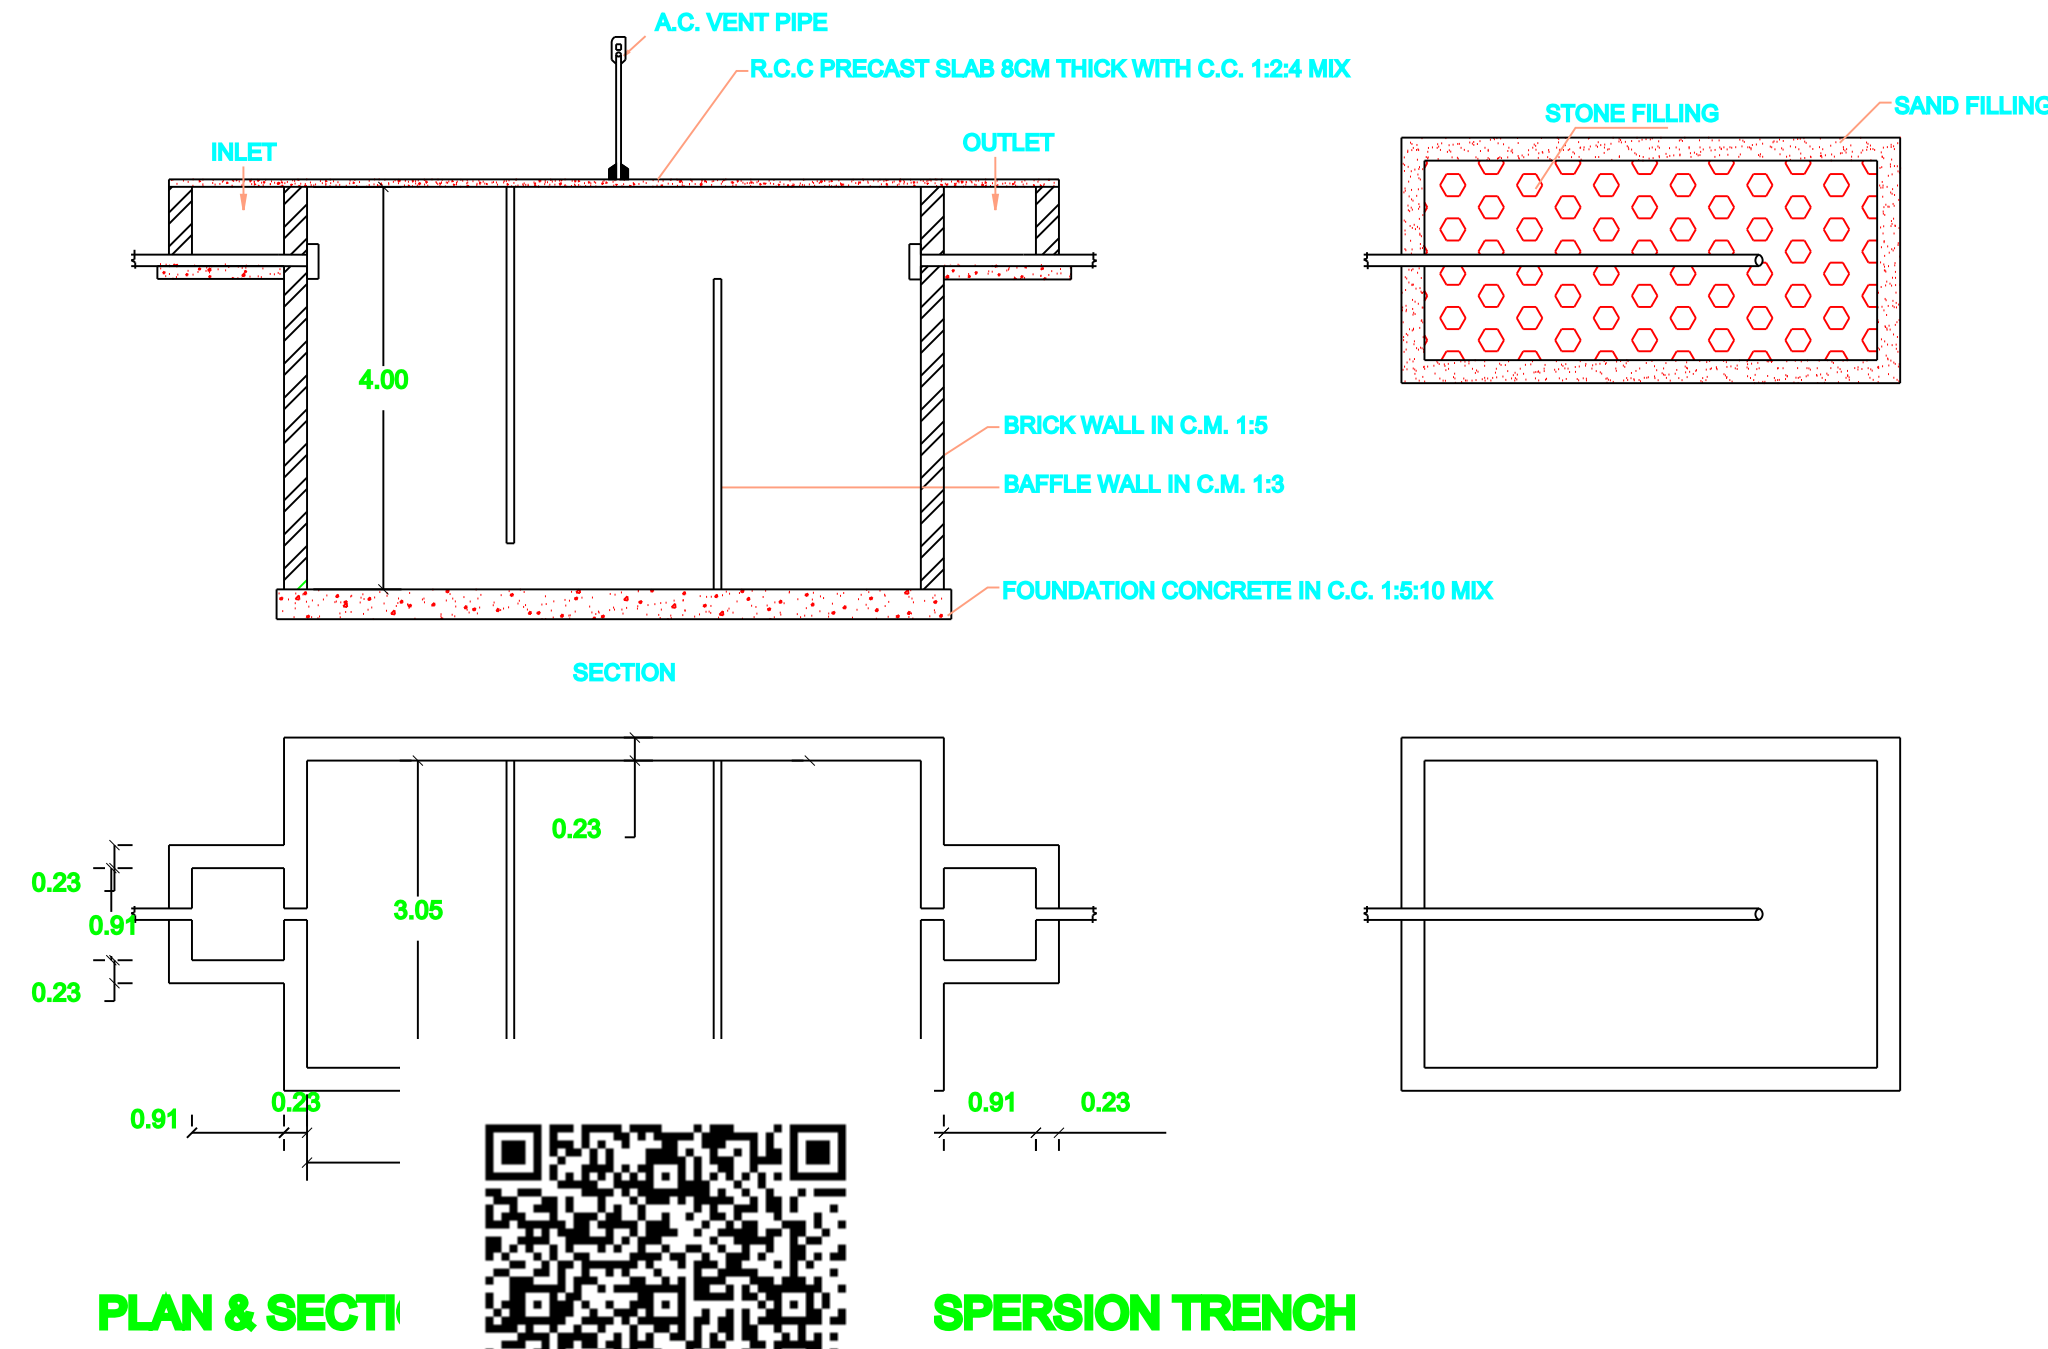

PLAN & SECTI

SPERSION TRENCH

KEY PLAN NOT TO SCALE

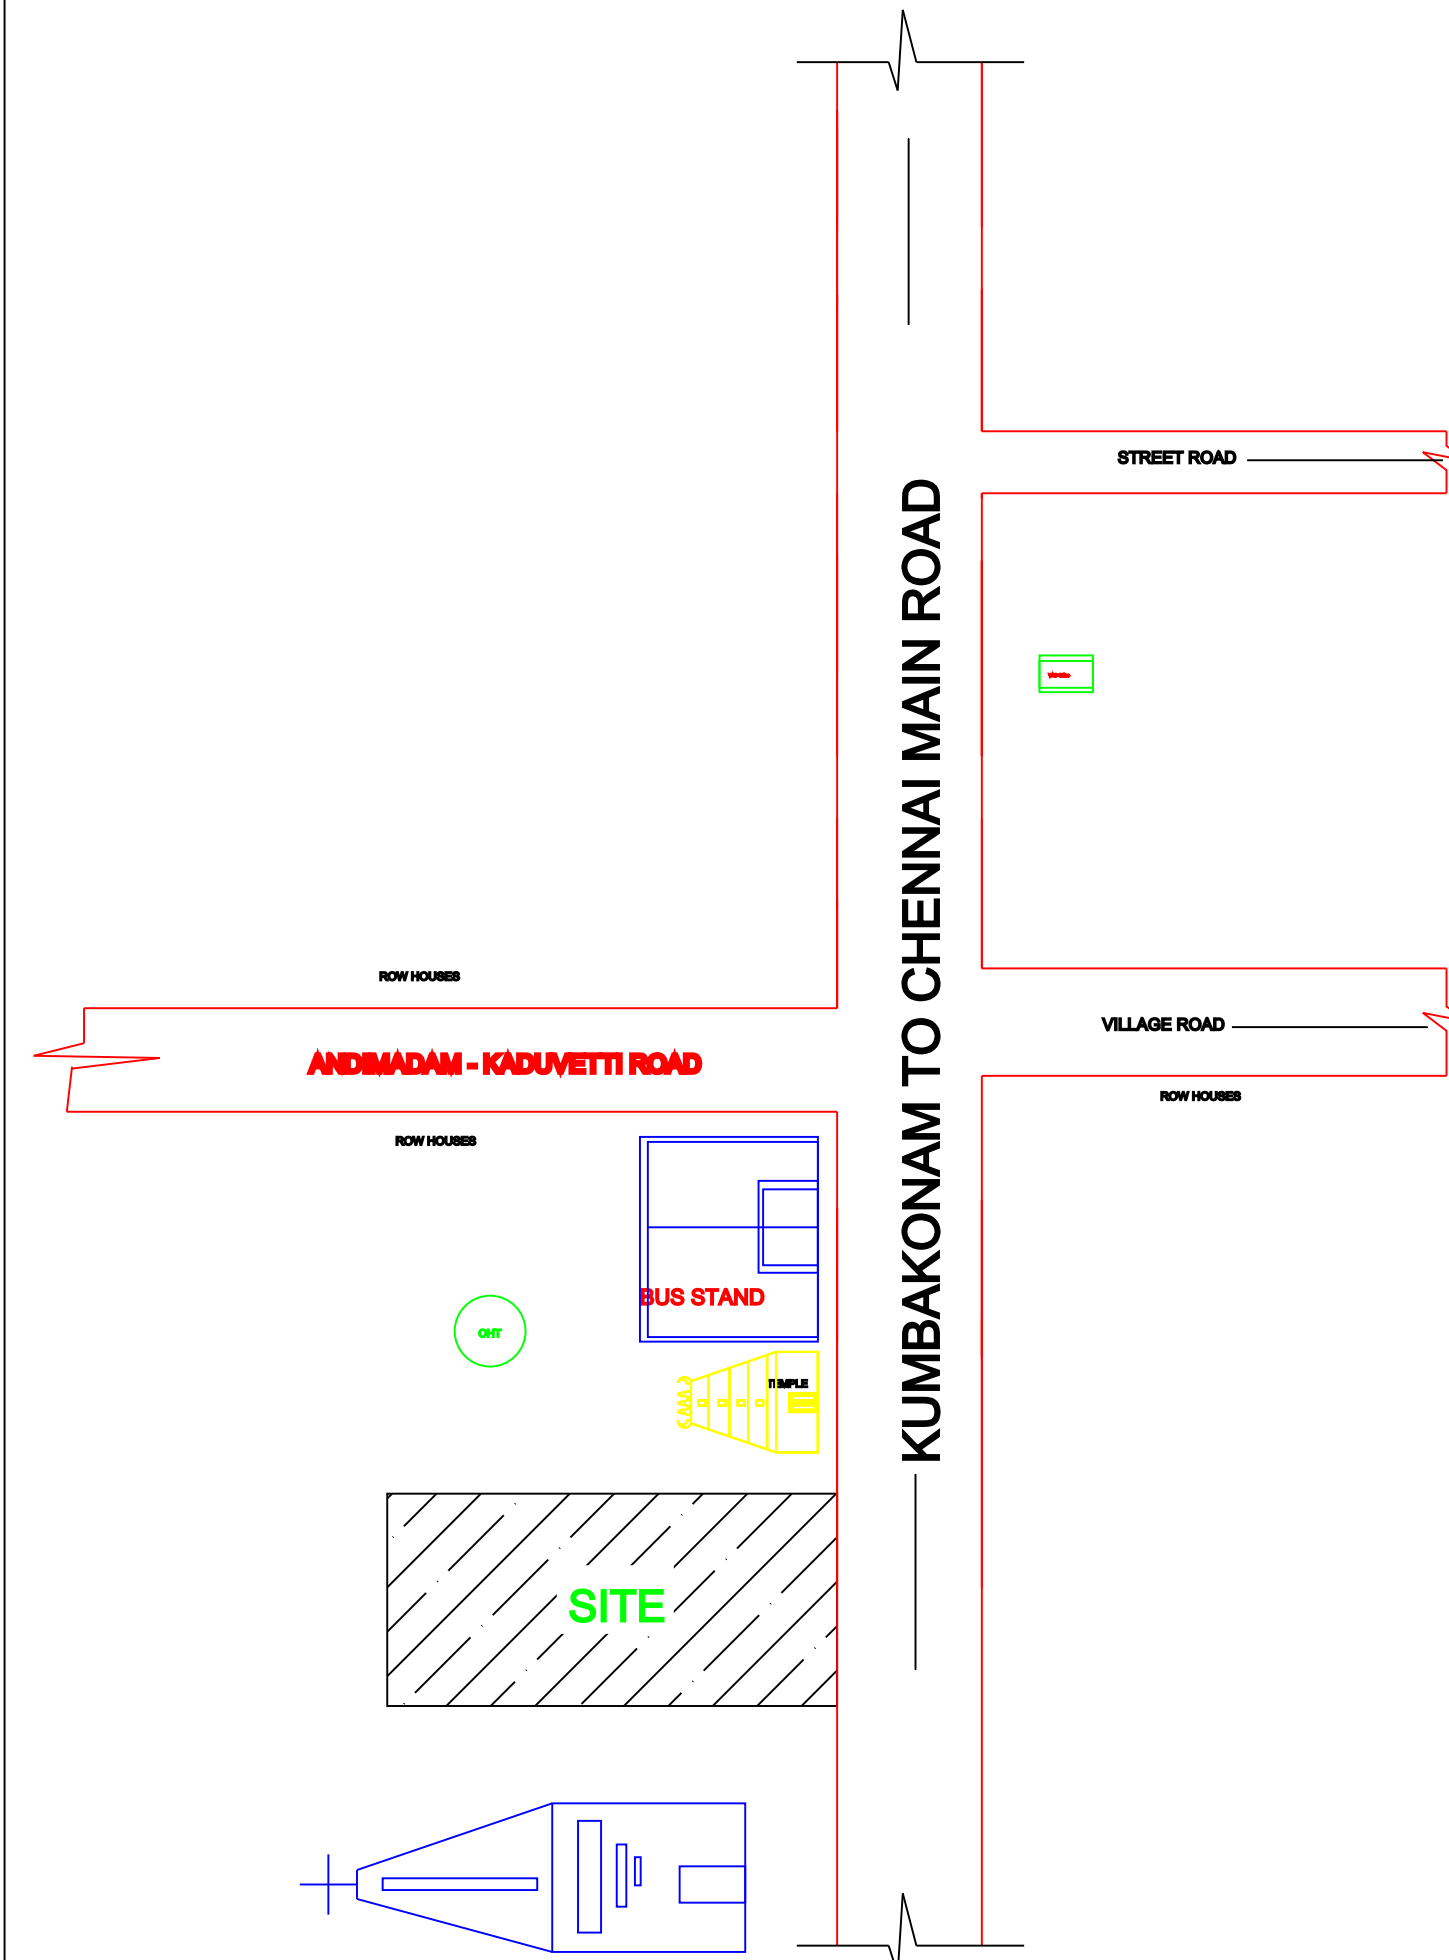

SCHEDULE OF JOINERIES:

TYPE	REFERENCE	SIZE IN METER
MD	MAIN DOOR	1.06 x 2.13
D	FLUSH DOOR	1.00 x 2.13
D1	FLUSH DOOR	0.76 x 2.13
D2	FLUSH DOOR	1.00 x 1.98
O	OPEN	1.00 x 2.13
W1	WINDOW	1.53 x 1.52
W2	WINDOW	1.22 x 1.52
W3	WINDOW	0.91 x 1.52
KW	KITCHEN WINDOW	1.52 x 1.22
V	VENTILATOR	0.91 x 0.76
J	JALLY	0.91 x 1.83

PARKING
1. TWO WHEELER PARKING SPACE 2 NOS PROVIDED.
2. CAR PARKING SPACE 1 NOS PROVIDED.

SITE PLAN 1:100

MEERA PLOT

52.00 [170'-7"]

50.40 [165'-4"]

SAROJA PLOT

- NOTES:
- FIRE EXTINGUISHER
 - ALL DIMENSION ARE IN METER
 - SCALE - 1:100
 - WASTE WATER UTILISED FOR GARDEN PURPOSE.
 - SOLAR WATER HEATER PROVIDED IN TERRACE FLOOR.

APPLICANT
Mr.J.MUTHUKUMARAN S/o JAYARAMAN

G.vilwanathan
Er.G.VILWANATHAN, DCE.,B.E.,
REGISTERED ENGINEER GRADE-II
DTCP REG: R/GR-II/001/2024
MUNICIPALITY: 091/LS/2021/00004
ANVIBUILDERS
26F, Chidambaram Road,
Jayankondam, Ariyalur (Dt)-621 802.
Mob: 9976914265, 8610120817
REGISTERD ENGINEER:-