
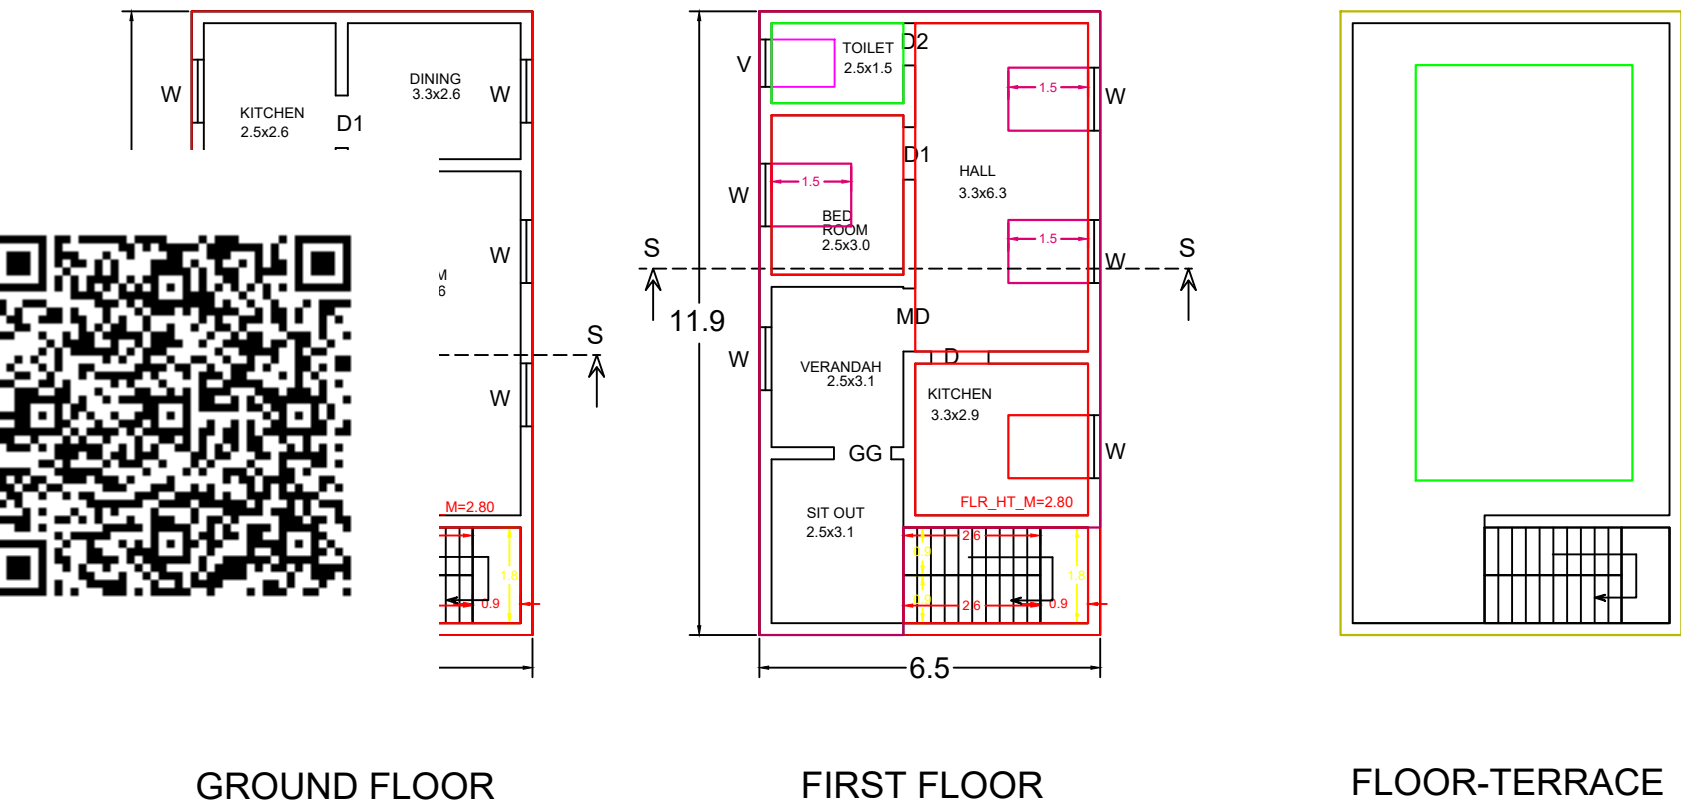
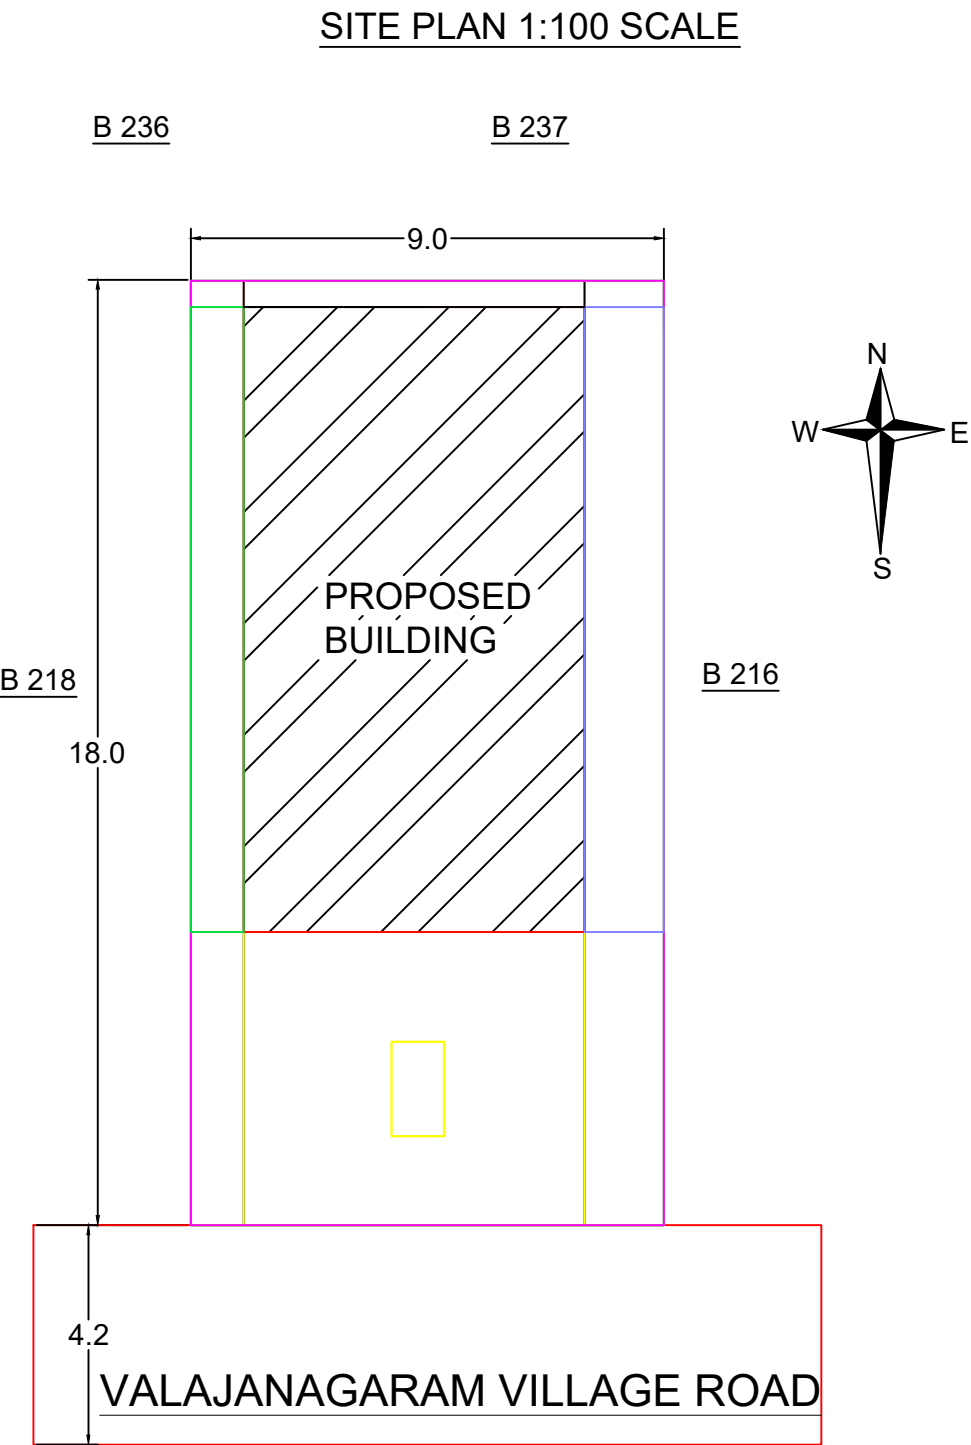
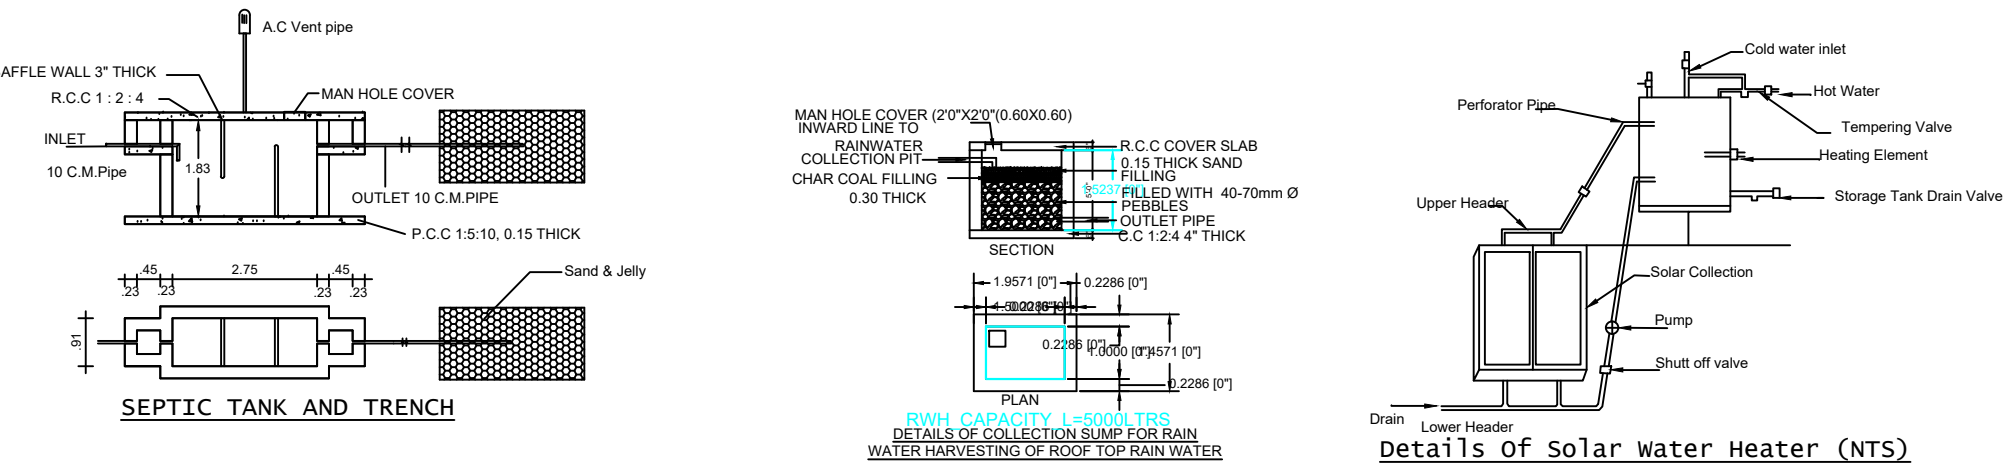
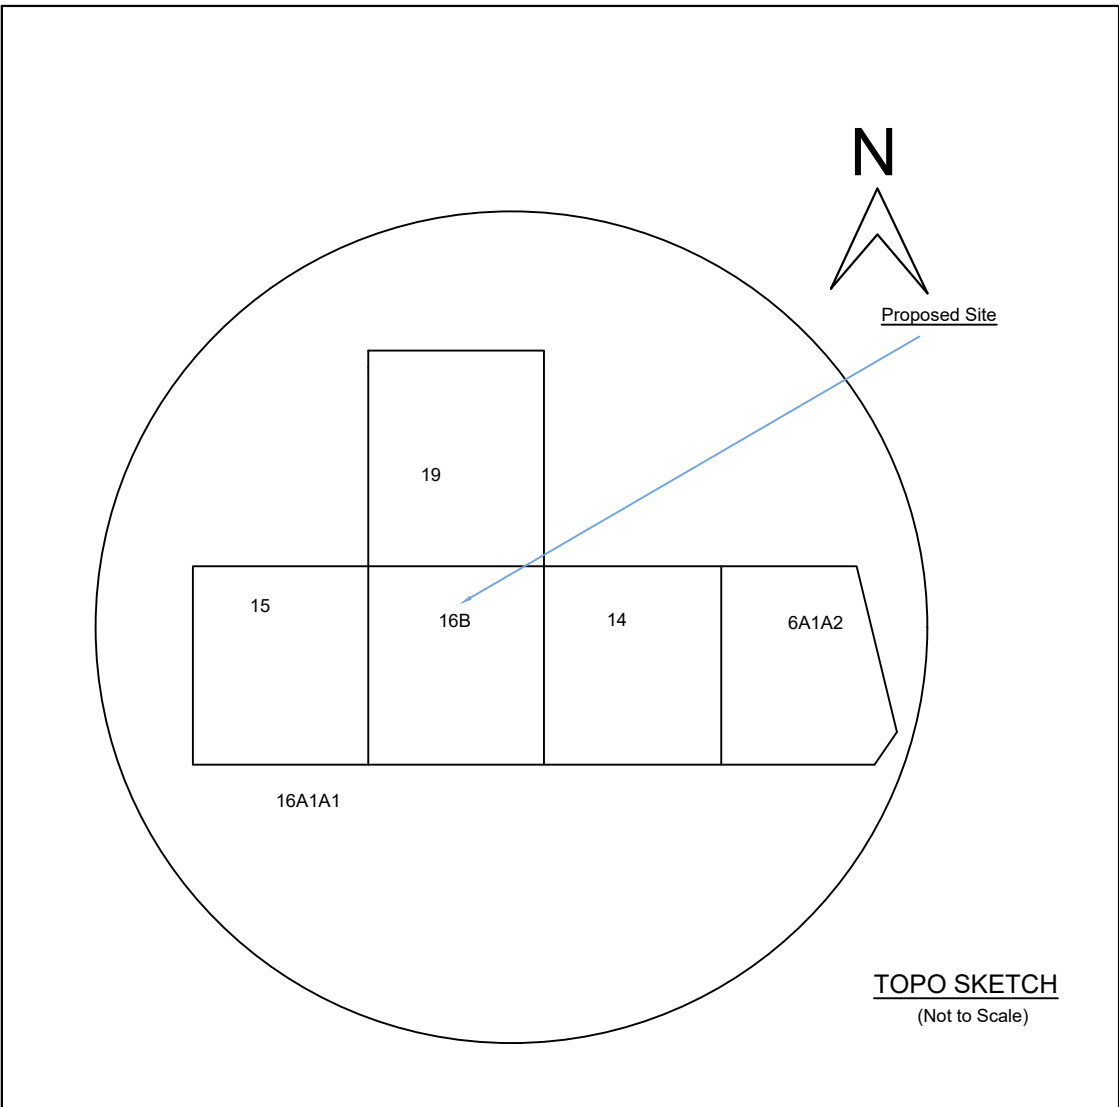
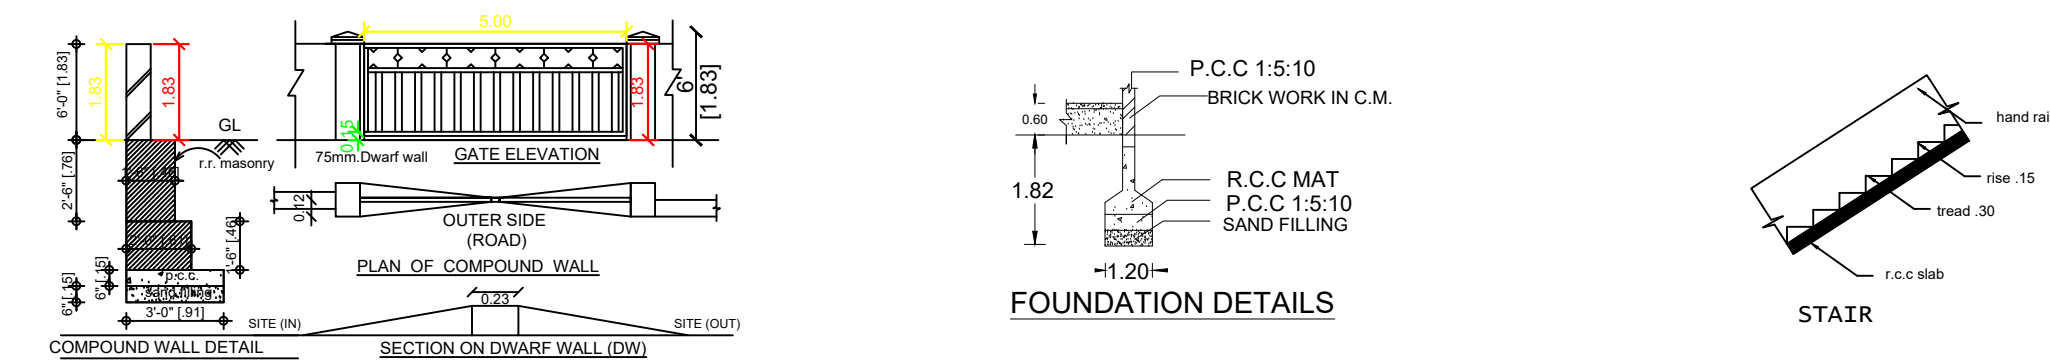


PLAN SHOWING THE PROPOSED CONSTRUCTION OF A FIRST FLOOR RESIDENTIAL BUILDING AND EXISTING GROUND FLOOR RESIDENTIAL BUILDING
IN SF.NO:18/16B, PATT.A.NO:5301, PLOT.NO:B-217, AT VALAJANAGARAM VILLAGE AND PANCHAYATH, ARIYALUR TALUK AND DISTRICT.
OWNER NAME : THIRUMATHI : K.SELVAKUMARI W/O, THIRU : KEERTHI.

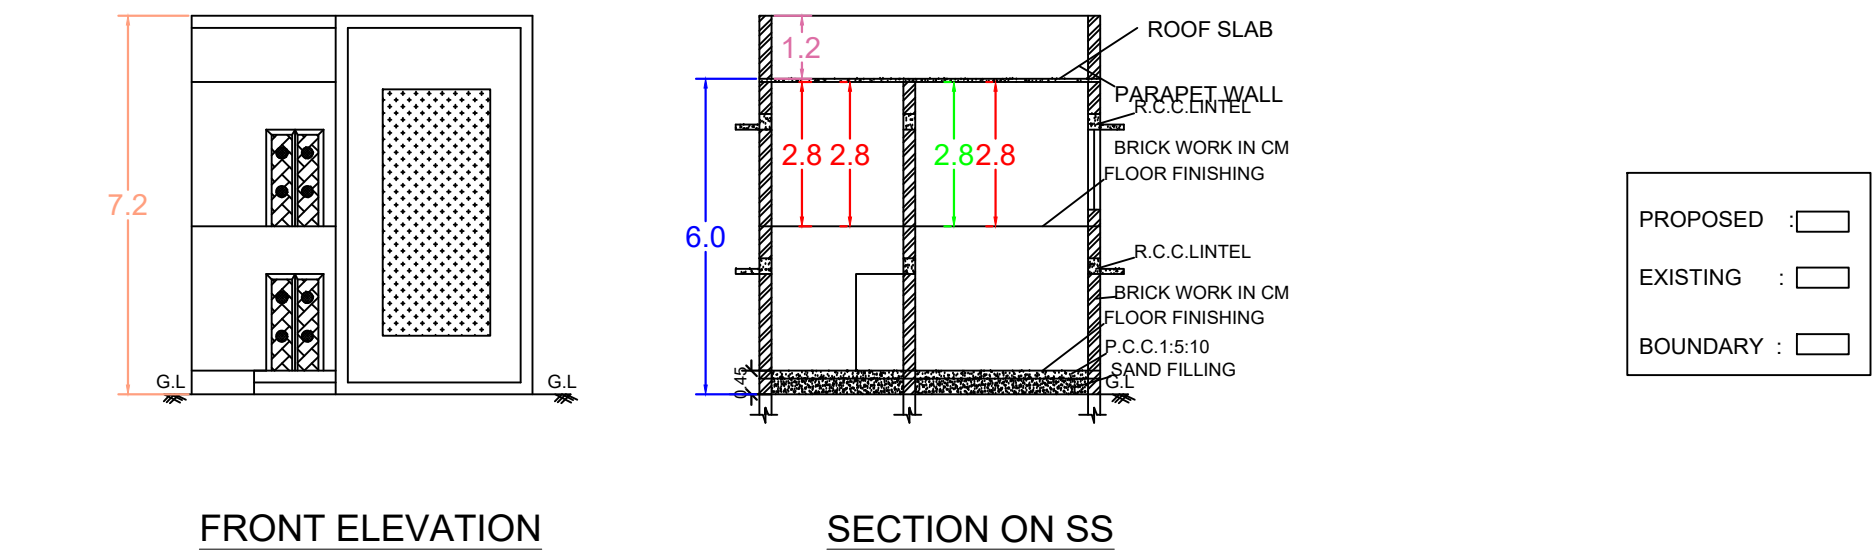

APPROVED BY:

REFERENCE :			
MAIN DOOR	MD	1.20X2.10	
C W. DOOR	D1	0.90X2.10	
C.W DOOR	D2	0.75X2.10	
C W. WINDOW	W	1.20X1.20	
C W. VENTILATOR	V	0.90X0.60	

AREA STATEMENT:	
FLOOR-GROUND	EXISTING
PLINTH AREA	: 77.35 SQ.M
CARPET AREA	: 50.11 SQ.M
PLOT AREA	: 162.00 SQ.M
OPEN AREA	: 84.65 SQ.M
FIRST FLOOR	PROPOSED
PLINTH AREA	: 77.35 SQ.M
CARPET AREA	: 45.61 SQ.M

OWNER:

R. Selvakumar

ENGINEER:

P. SUDHAKAR, D.C.E. S.S.,
Registered Engineer Grade - III,
Ariyalur Municipality
Reg.No.090 / LS / 2020 / 00002,
21423, Jayankondam Main Road,
Valajanagaram, ARIYALUR - 621704
MOBILE 89403 - 55515