
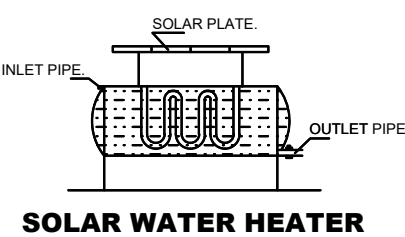
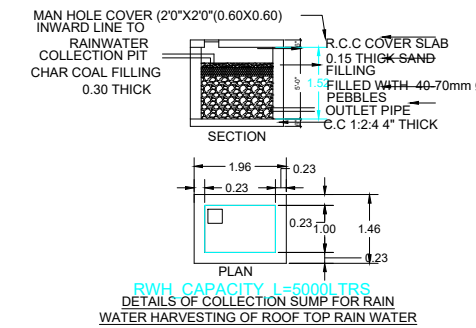
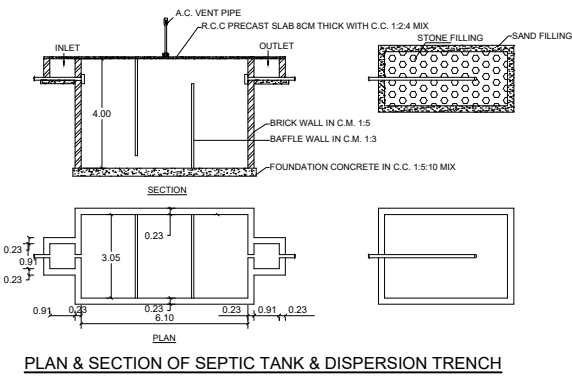
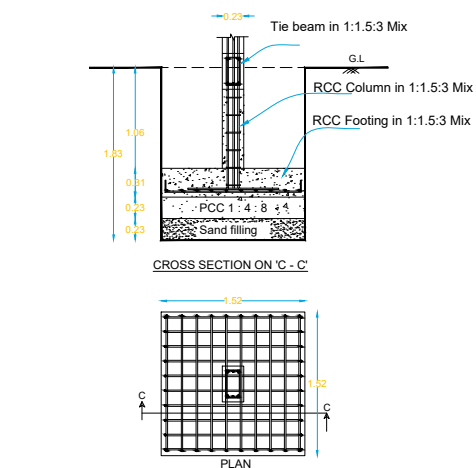
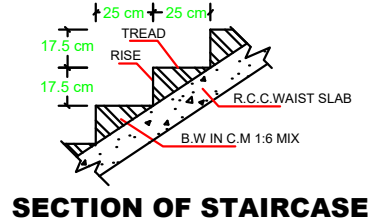
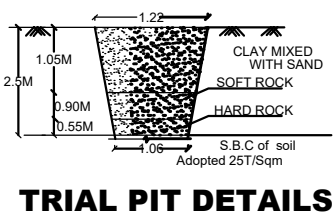
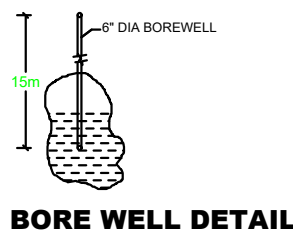
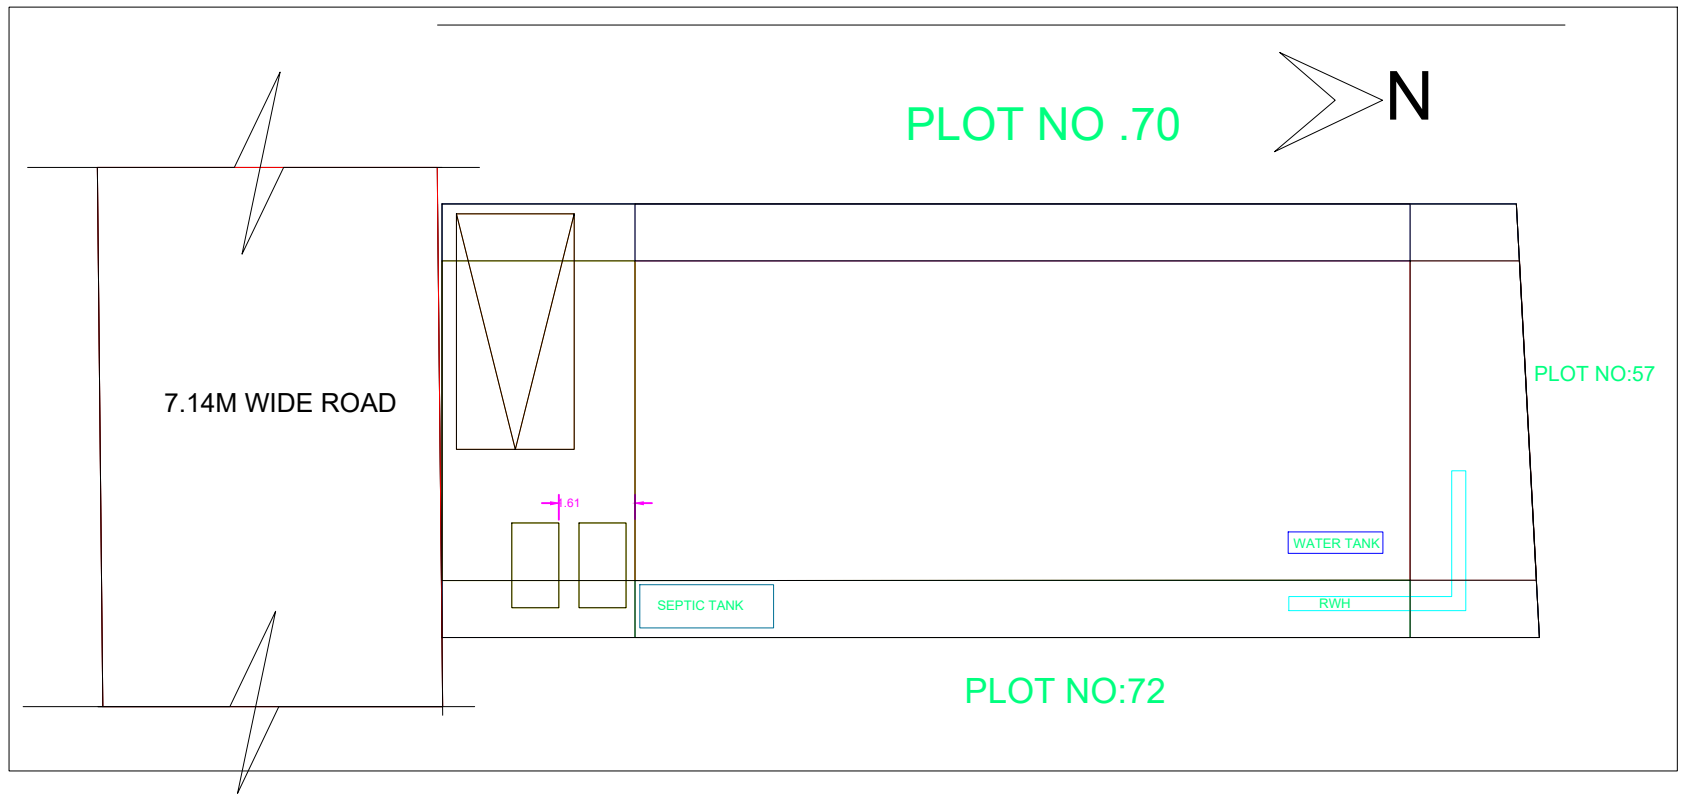
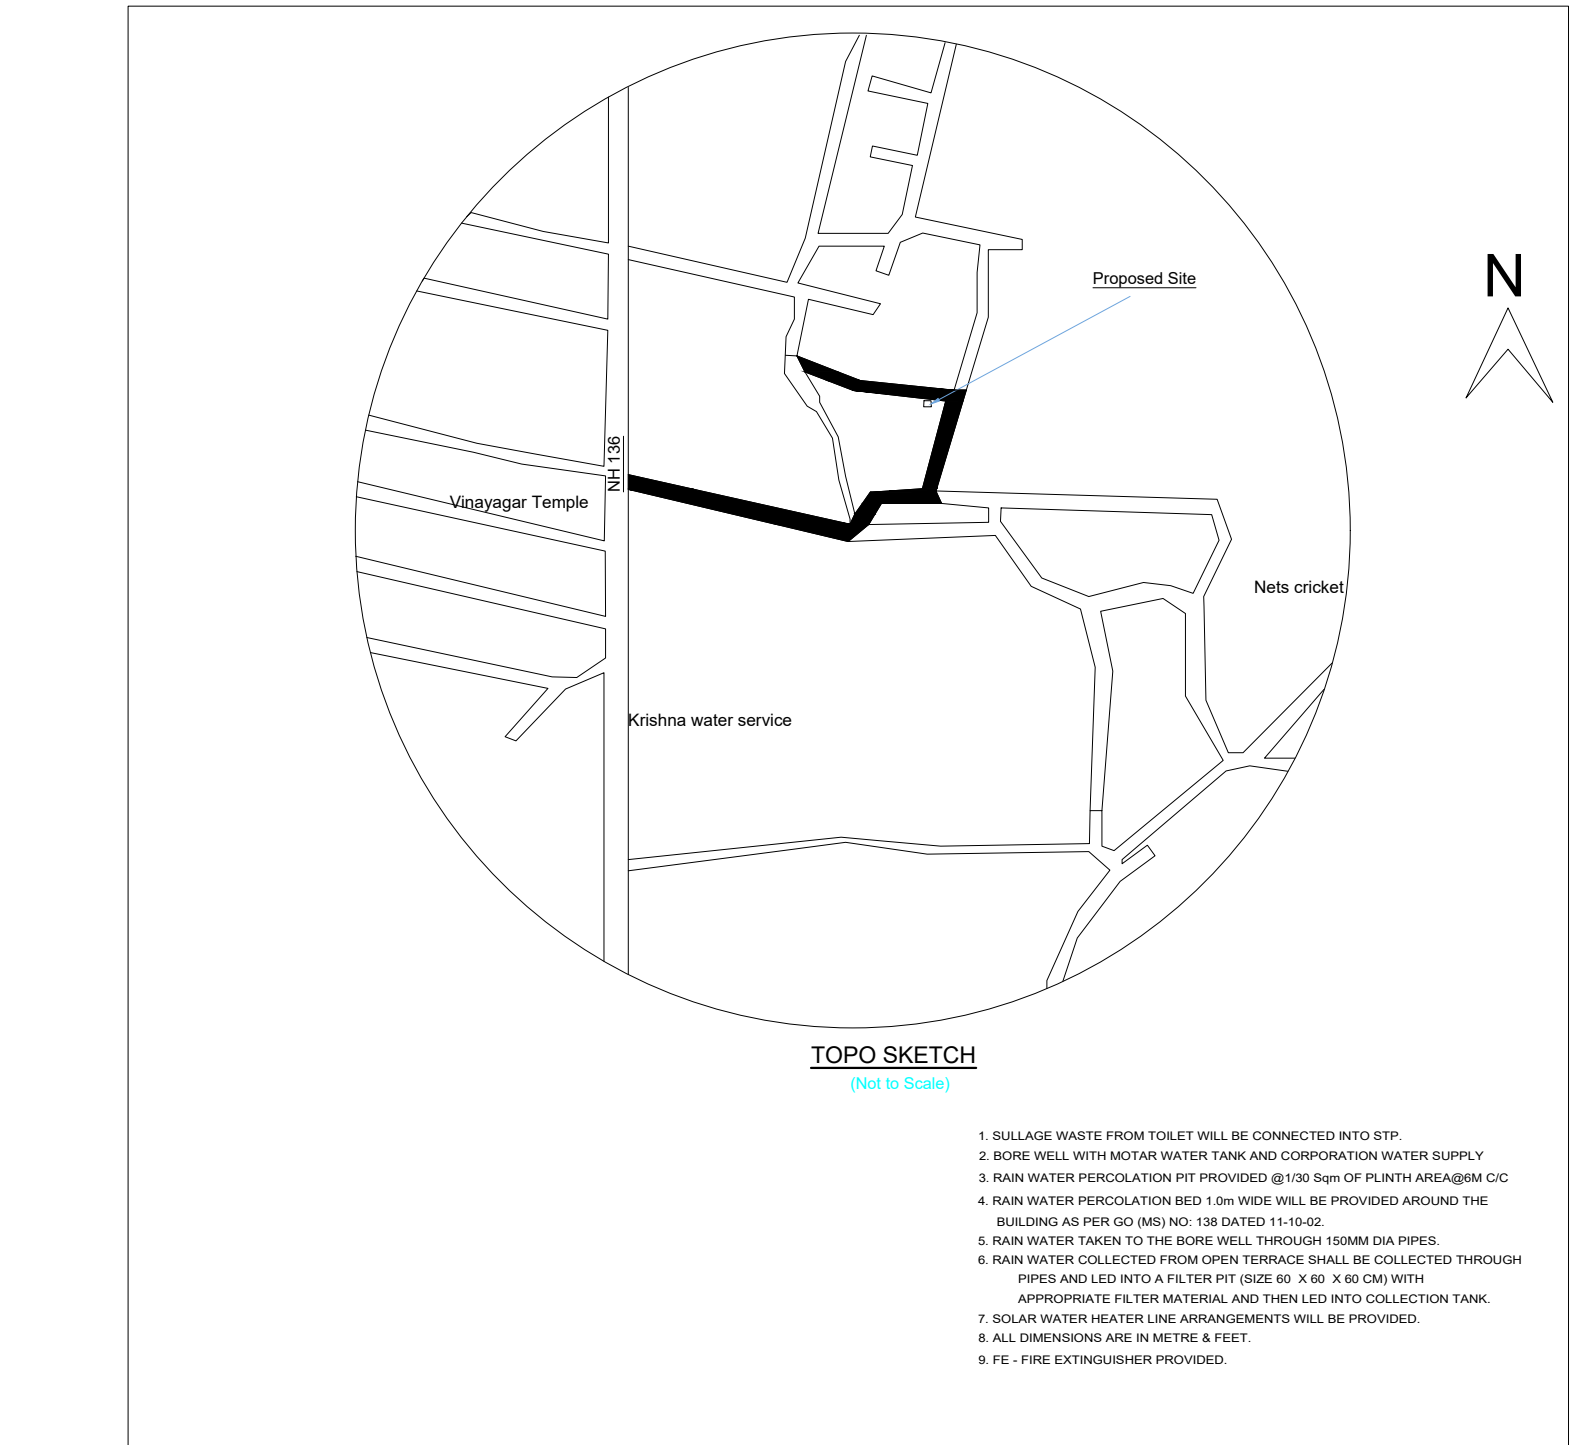
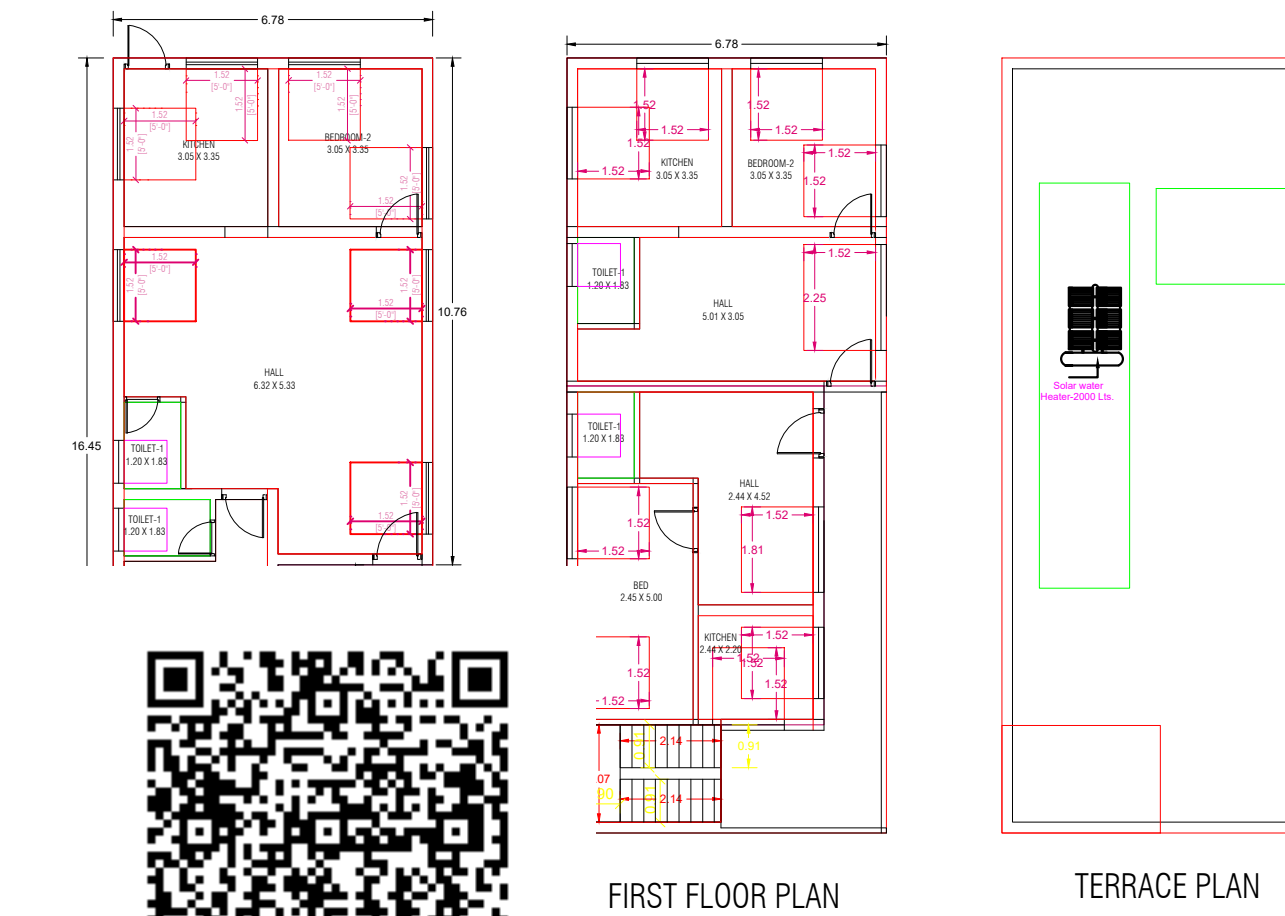
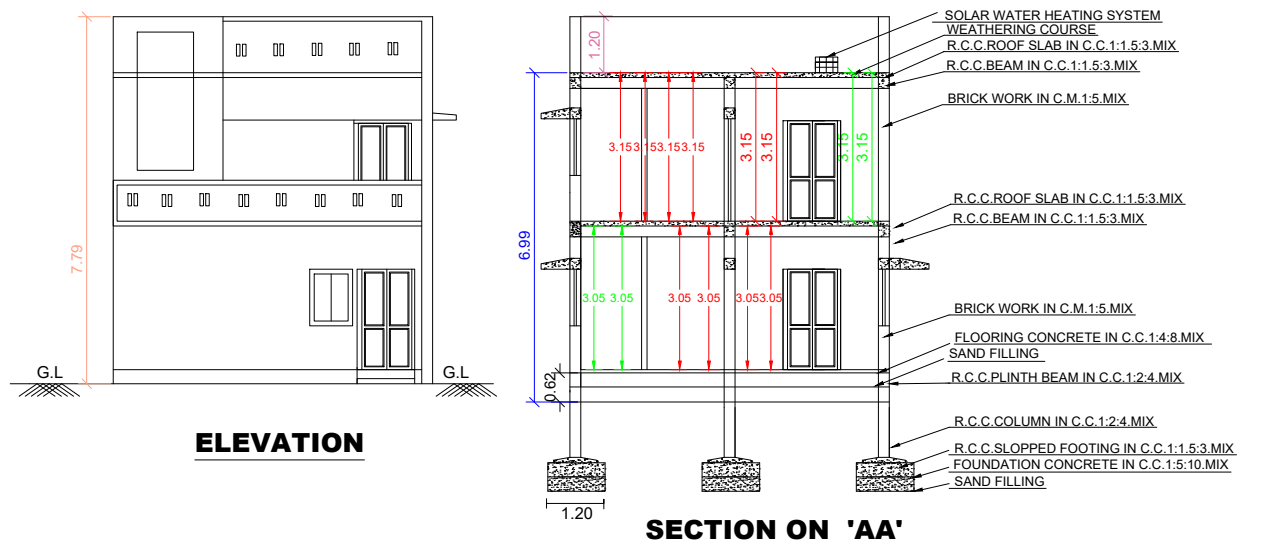


PLAN SHOWING THE PROPOSED CONSTRUCTION OF G+1 RCC GROUND FLOOR AND FIRST FLOOR RESIDENTIAL BUILDING IN S.F.NO.10/70, PATTA NO.8572, KAYARLABATH VILLAGE & VALAJANAGARAM PANCHAYATH OF ARIYALUR TALUK AND ARIYALUR DISTRICT. (SCALE 1:100)

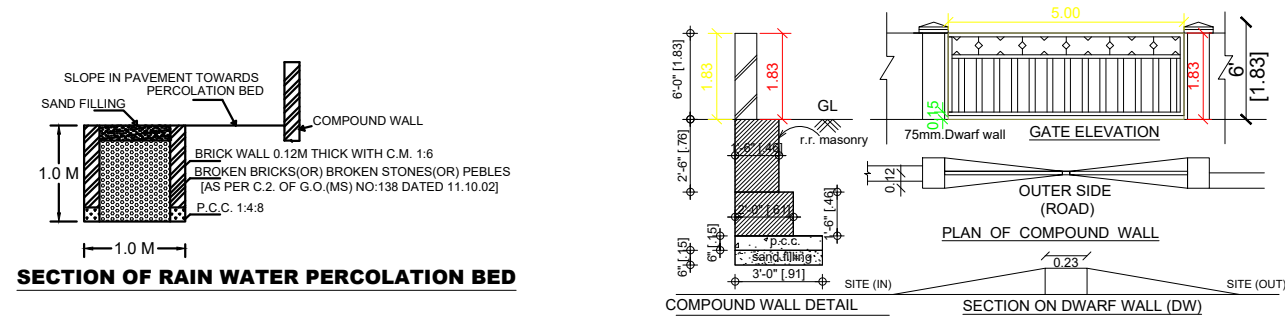

AREA DETAILS		
DESCRIPTION	F.S.I AREA (in SQ.M)	NON F.S.I AREA (in SQ.M)
PLOT AREA (as per Document)	212.00	
PLOT AREA (as per FMB)	212.00	
SUPER IMPOSED PLOT AREA	212.00	
BUILDING PLINTH AREA		
GROUND FLOOR AREA	111.53	-
PROPOSED FIRST FLOOR AREA	111.53	-
HEAD ROOM AREA	-	7.68
TOTAL AREA	223.06	7.68
GROUND FLOOR CARPET AREA	82.07	
FIRST FLOOR CARPET AREA	83.23	
OPEN SPACE AREA	100.47	
PLOT COVERAGE =	111.53 / 212.00 = 52.61%	
F.S.I =	223.06 / 212.00 = 1.05	

PARKING
1. TWO WHEELER PARKING SPACE 3 NOS PROVIDED.

NOTES:
1. ALL DIMENSION ARE IN METRE
2. SCALE - 1:100
3. WASTE WATER UTILISED FOR GARDEN PURPOSE.
4. SOLAR WATER HEATER PROVIDED IN TERRACE FLOOR.

D1 SCHEDULE OF JOINERIES:		
D2 TYPE	REFERENCE	SIZE IN METRE
O	MAIN DOOR	1.06 x 2.13
W1	FLUSH DOOR	1.00 x 2.13
W2	FLUSH DOOR	0.76 x 2.13
W3	FLUSH DOOR	1.00 x 1.98
KW	OPEN	1.00 x 2.13
V	WINDOW	1.53 x 1.52
J	WINDOW	1.22 x 1.52
	WINDOW	0.91 x 1.52
	KITCHEN WINDOW	1.53 x 1.22
	VENTILATOR	0.91 x 0.76
	JALLY	0.91 x 1.83

APPLICANT
RAVIKUMAR S/O KAMALASEKARAN
R. Ravikumar

IDEALSURE CONSTRUCTION FIRM,
ARIYALUR, PH:9943418030

ENGINEER
P. Rajapandian
Er.P.RAJAPANDIAN, B.E.,
CONSULTING CIVIL ENGINEER,
LS.No.090/LS/2020/00005
IDEALSURE CONSTRUCTION FIRM,
KALLANKURICHI ROAD,
KAYARLABATH, ARIYALUR - 621 704.
CELL : 99434 18030
Er.P.RAJAPANDIAN, D.C.E, B.E.
REGISTERED ENGINEER