
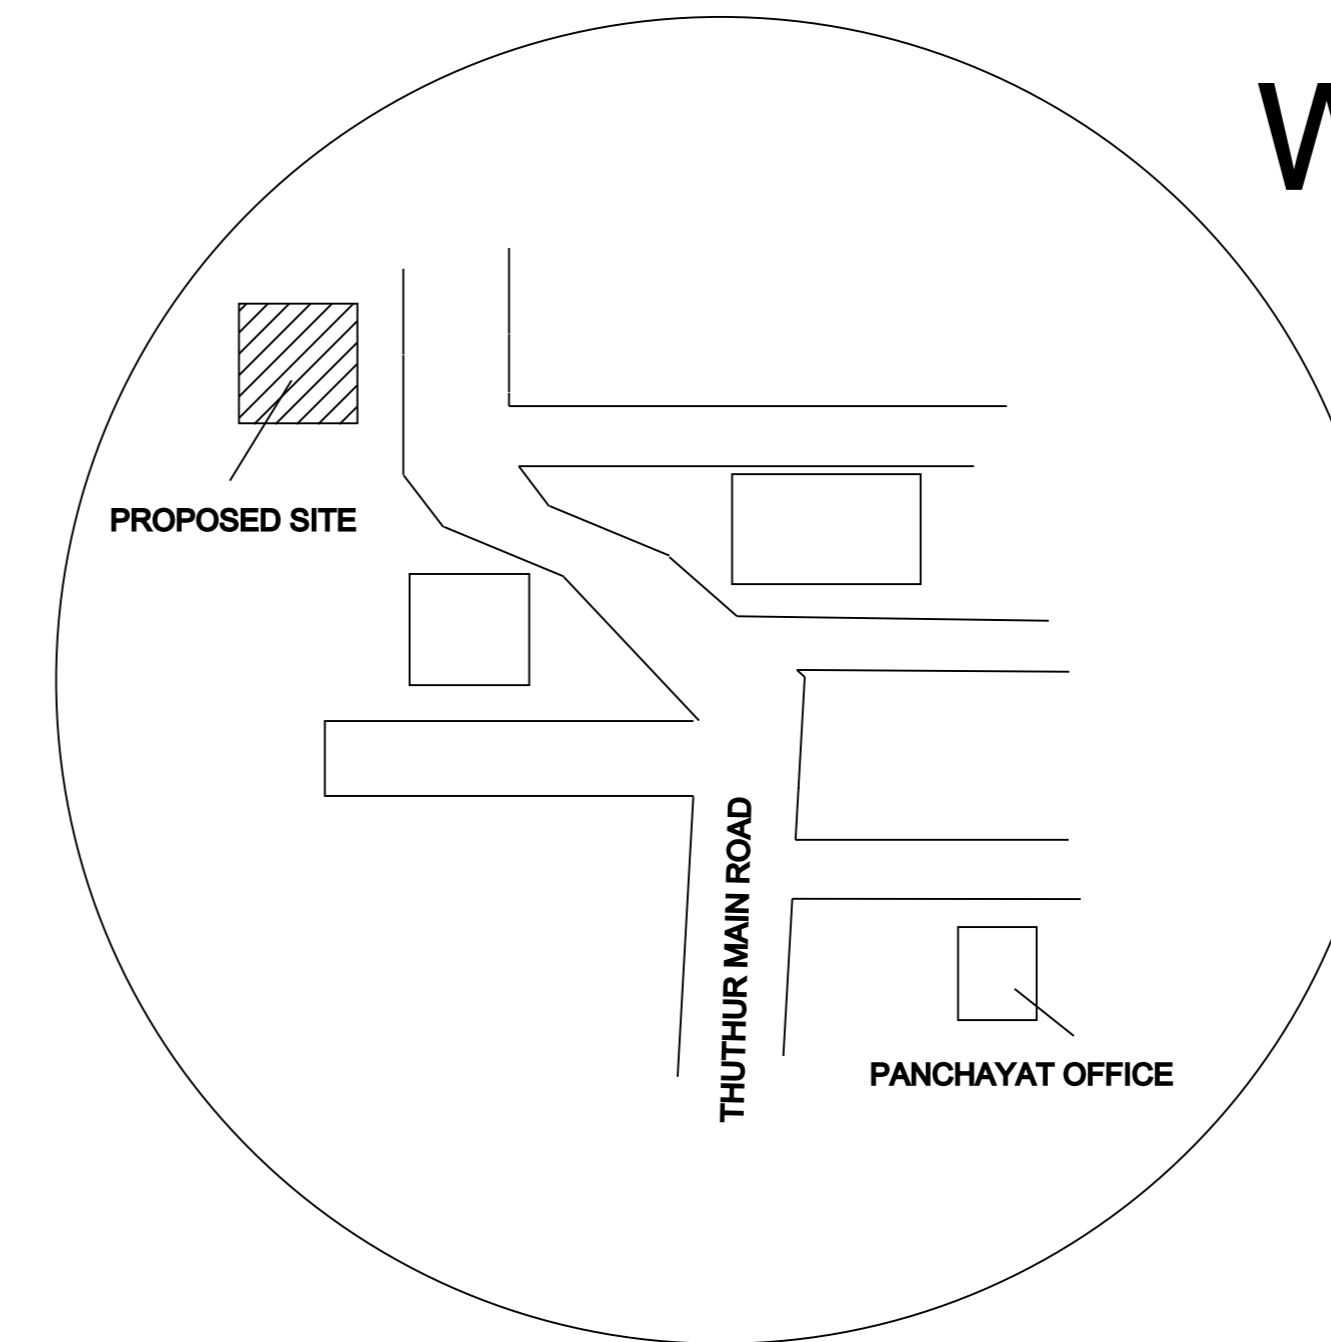
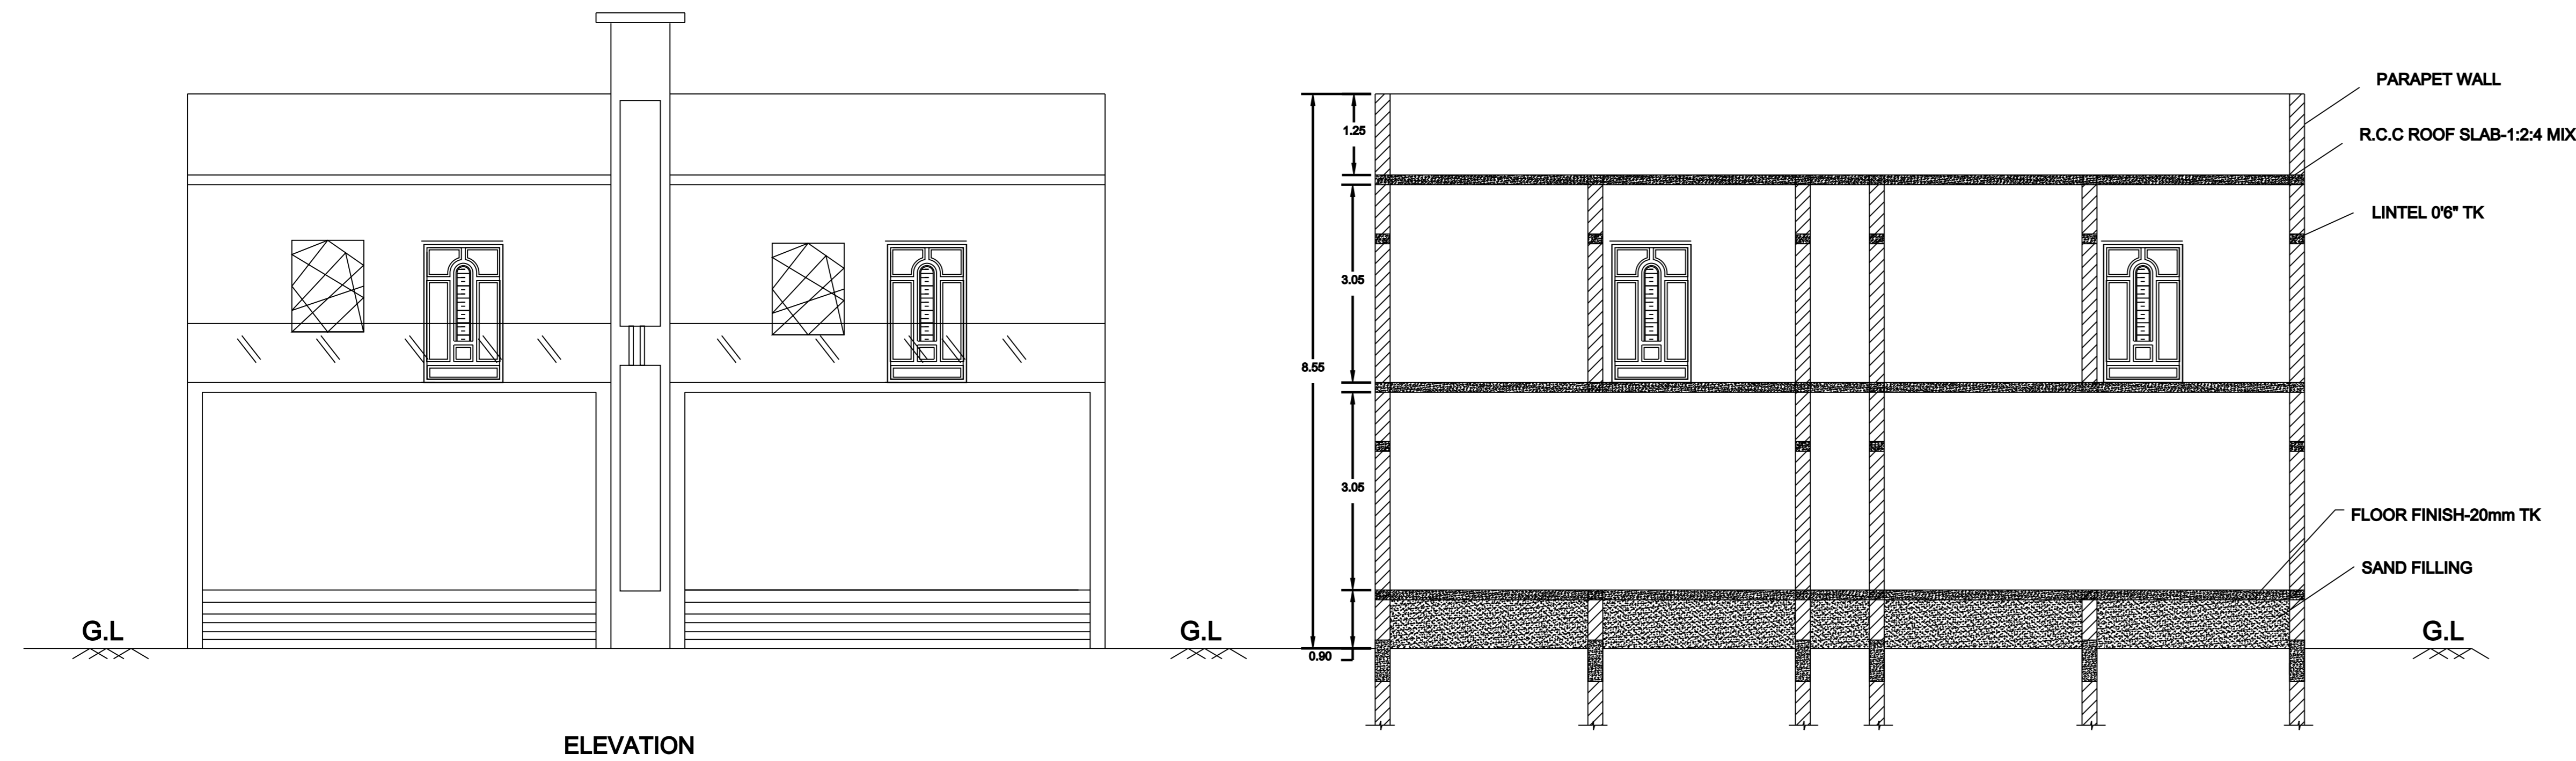


PLAN SHOWING THE PROPOSED GROUND & FIRST FLOOR CONSTRUCTION OF R.C.C ROOF RESIDENTIAL BUILDING IN SF.NO:98/17,PATTA NO.2994 AT ALAGIYAMANAVLAM VILLAGE & PANCHAYAT, THIRUMANUR UNOIN ,ARIYALUR D.T,T.K

APPROVAL AUTHORITY

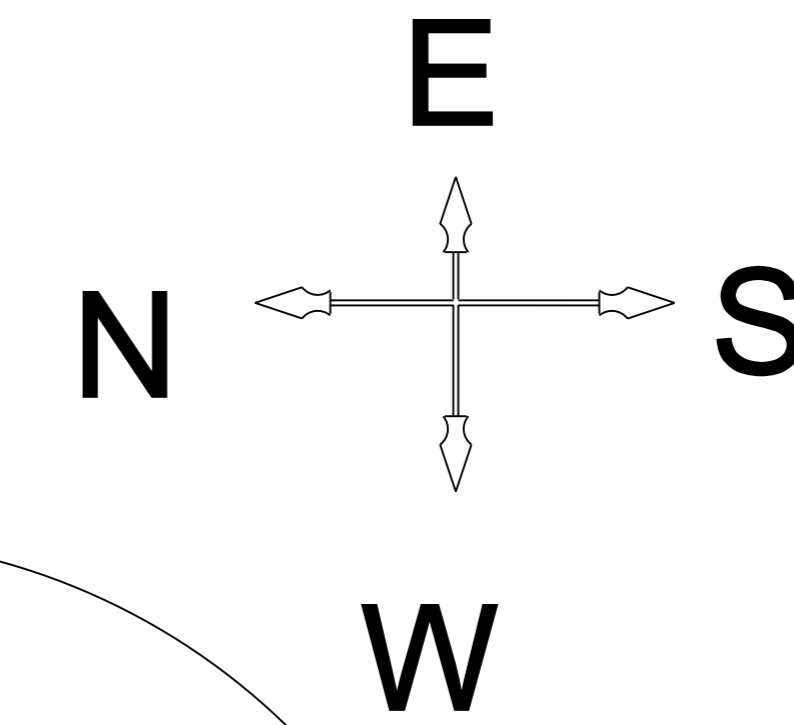

KEY PLAN (NOT SCALE)

REFERENCE	FEET	METER
MD Main Door	4'0" x 7'0"	1.22 x 2.10
D Door	3'0" x 7'0"	0.91 x 2.10
D1 Door 1	2'6" x 7'0"	0.76 x 2.10
W Window	4'5" x 4'0"	1.40 x 1.22
V Ventilator	2'6" x 2'6"	0.76 x 0.76

AREA CALCULATION	SQ.FT	SQ.M
TOTAL DOCUMENT AREA	4305.6	400
TOTAL PATTA AREA	4305.6	400
TOTAL FMB AREA	3637.15	337.9
PROPOSED G.F AREA	1584.64	147.21
PROPOSED F.F AREA	1584.64	147.21
OPEN AREA	2052.51	190.68

- NOTE:
1. ALL DIMENSIONS ARE IN FEET & METER
 2. SCALE FACTOR IN 1:100 (for building plan, elevation, section), 1:200 (for site plan) and Not to scale (for key plan and other plans)
 3. WASTE WATER USED FOR GARDENING PURPOSE
 4. RAIN WATER HARVESTING PIT TO BE PROVIDED
 5. U - SEPTIC TANK TO BE PROVIDED

COLOR INDEX:

SITE BOUNDARY	
EXISTING ROAD	
PROPOSED BUILDING	


OWNER NAME :
Mr.C.ANBZHAKAN
S/O.CHINNADURAI

C. Chinnadurai


Signature

REGISTERED ENGINEER


P. Arulprakash
Er. P. ARULPRAKASH, B.E., (CIVIL)
Register Engineer, Reg.No.090/LS/2022/00001
PP CONSTRUCTION, ARIYALUR
Cell: 8098314176
E-mail: prakasharchitech@gmail.com

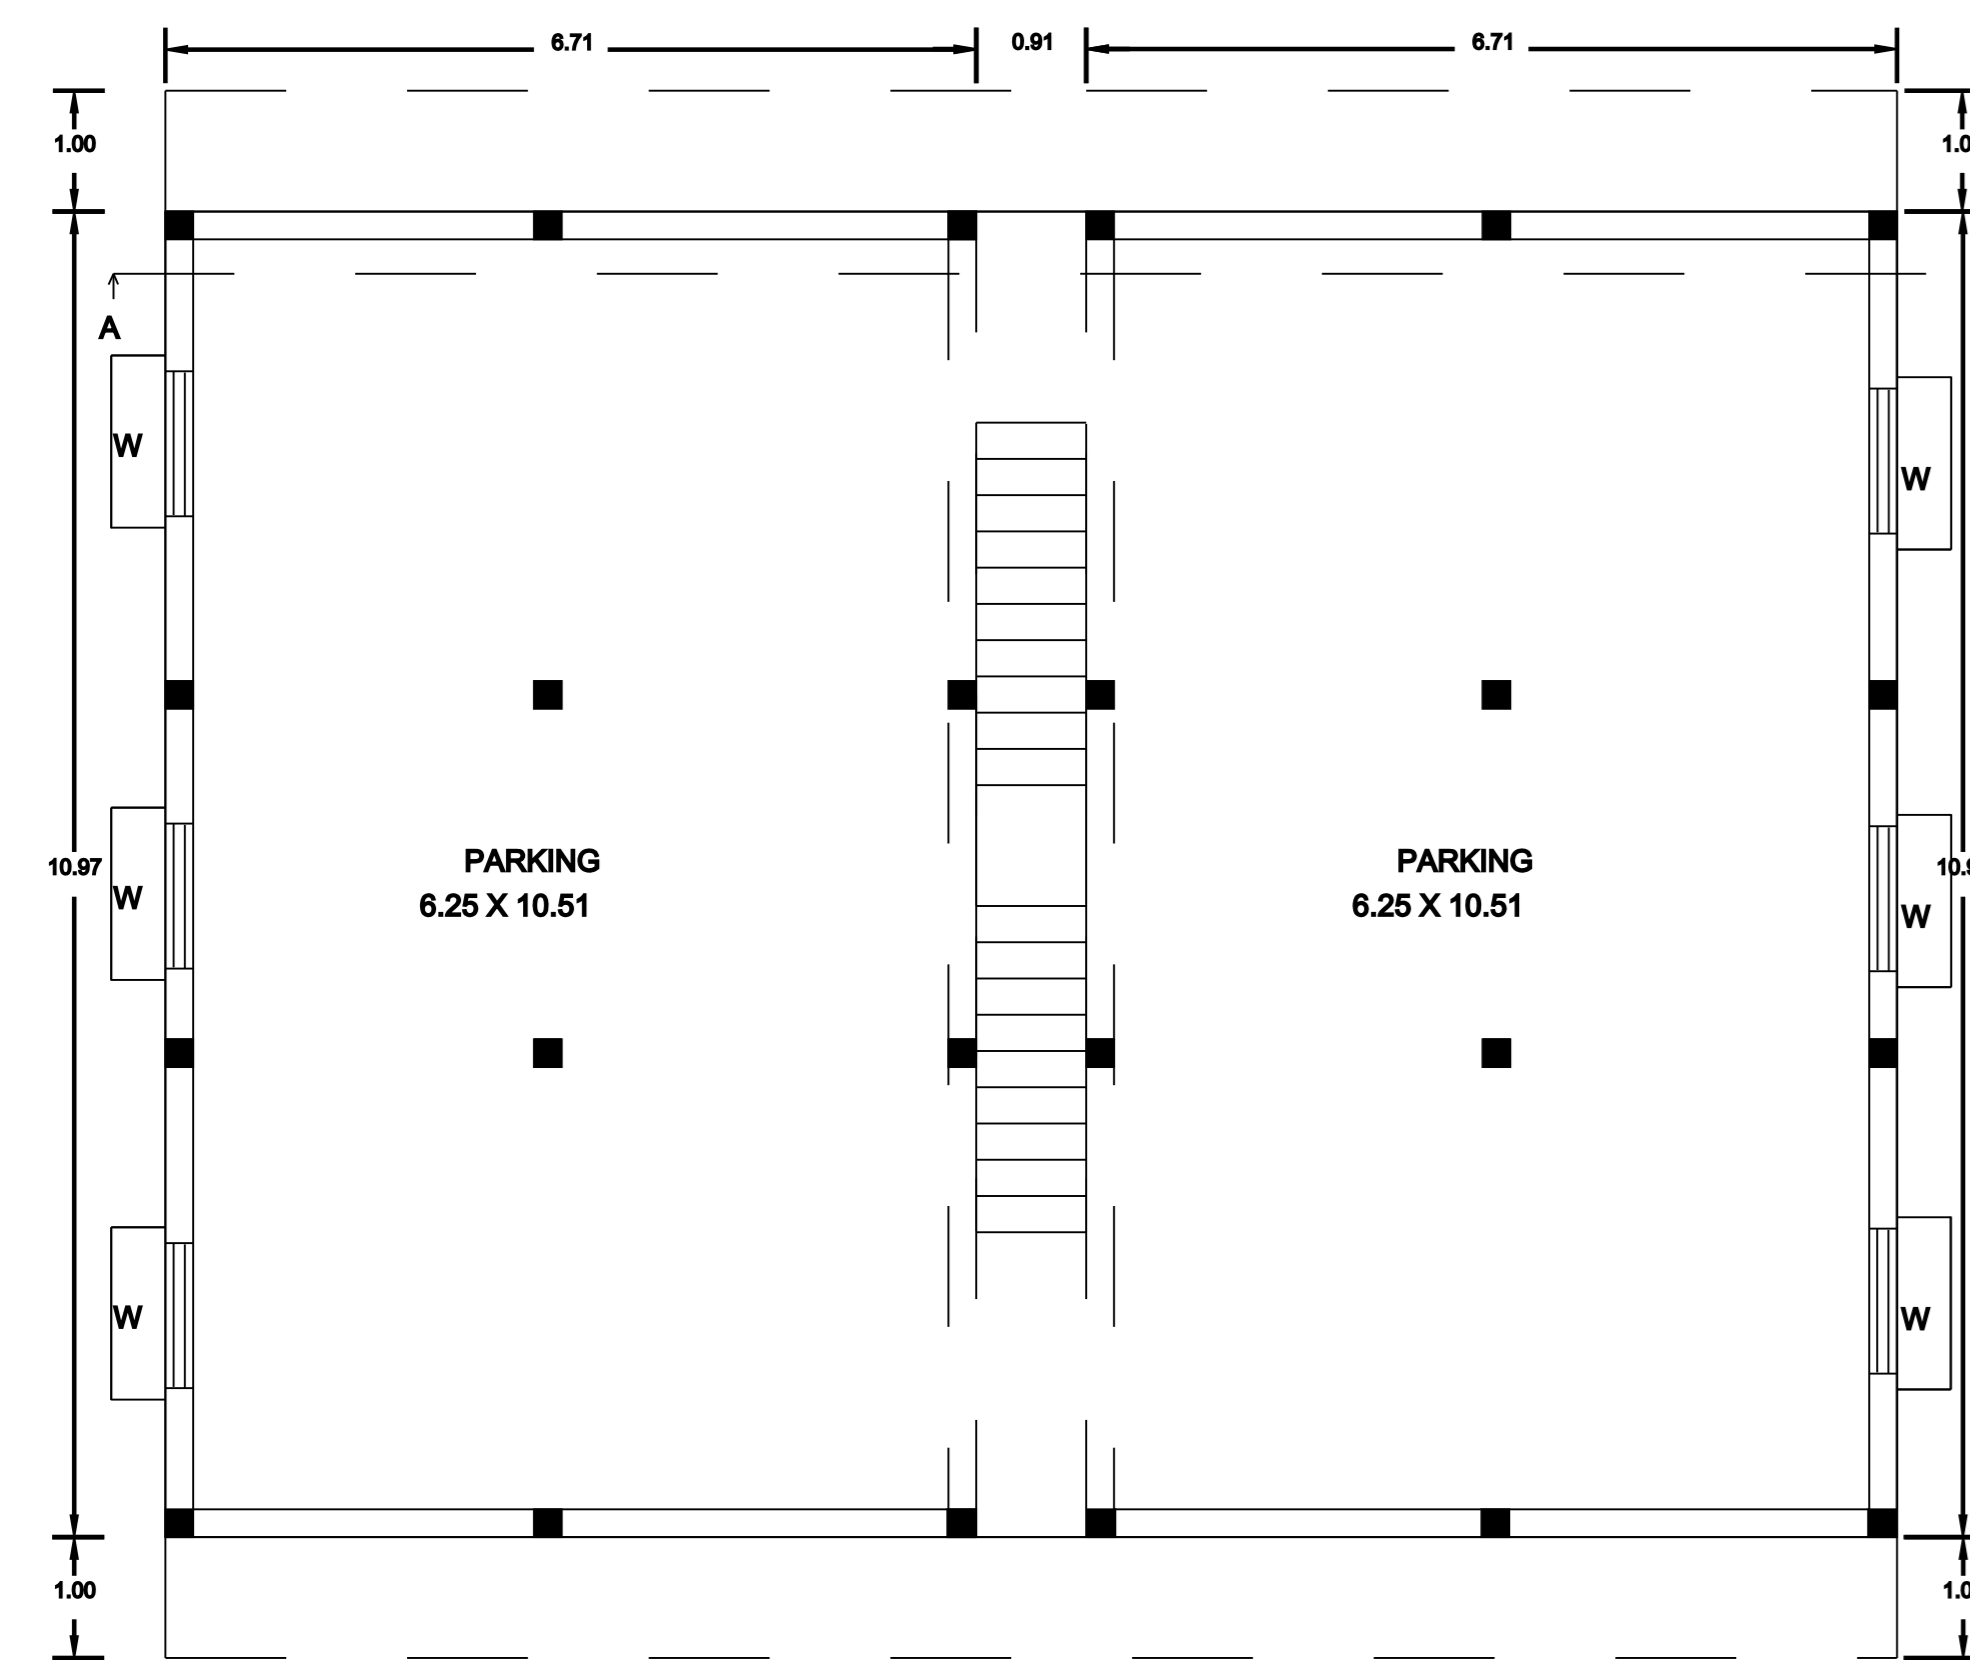


GROUND FLOOR PLAN

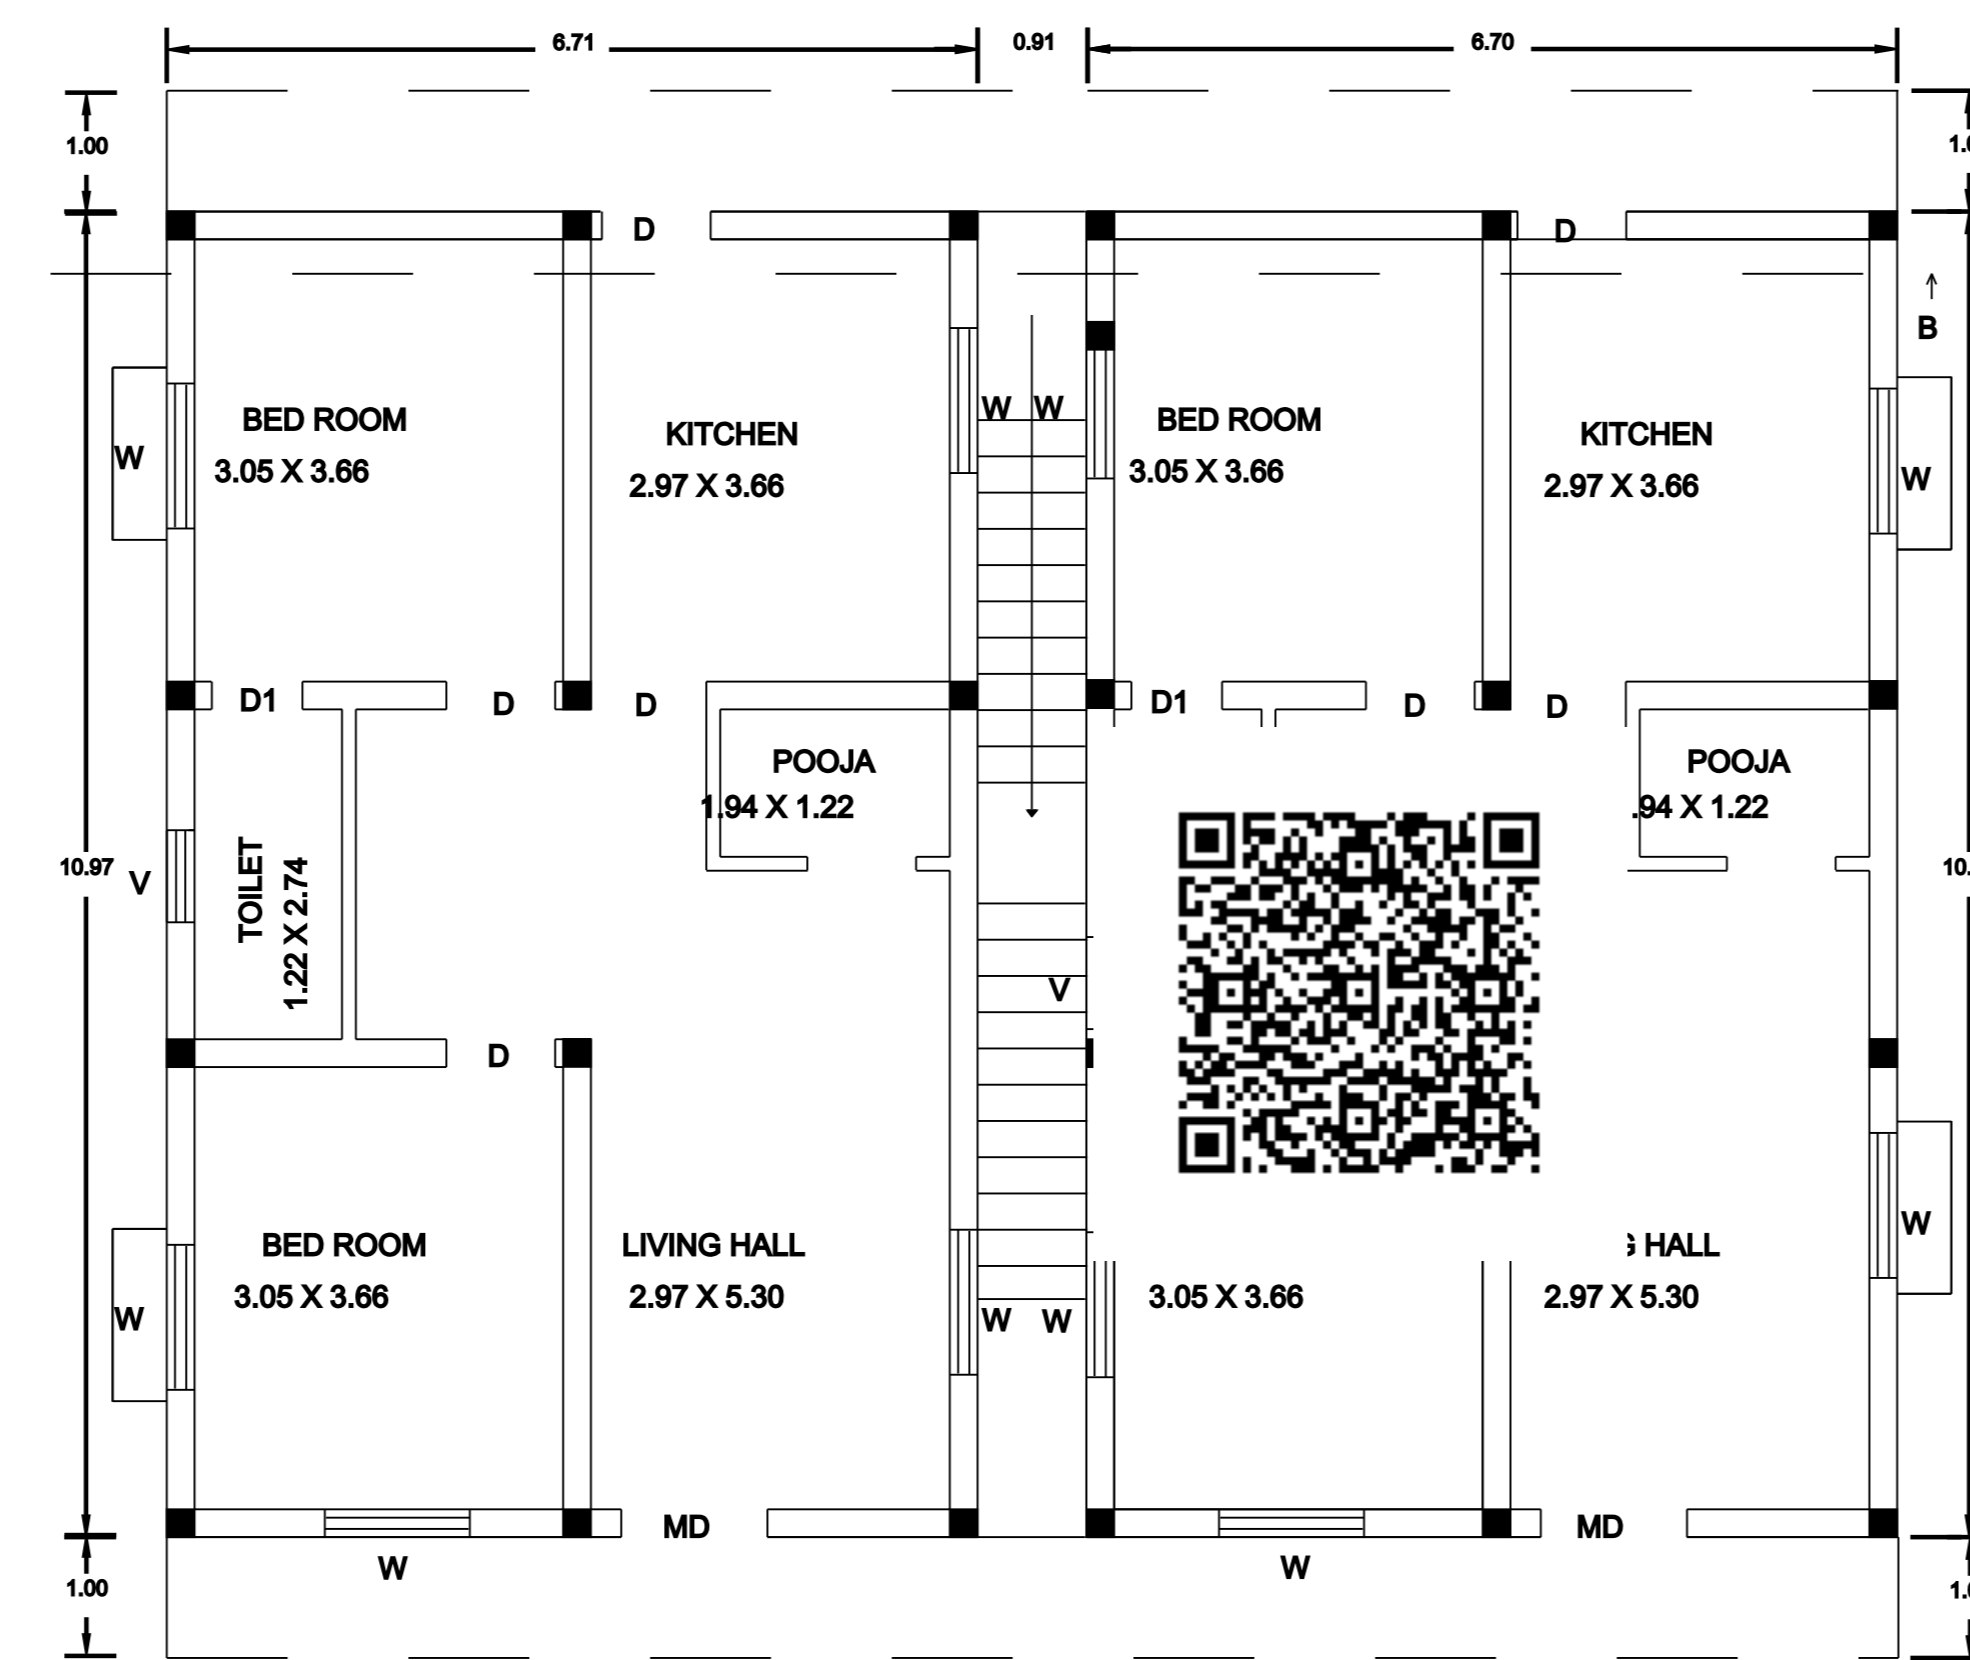

FIRST FLOOR PLAN

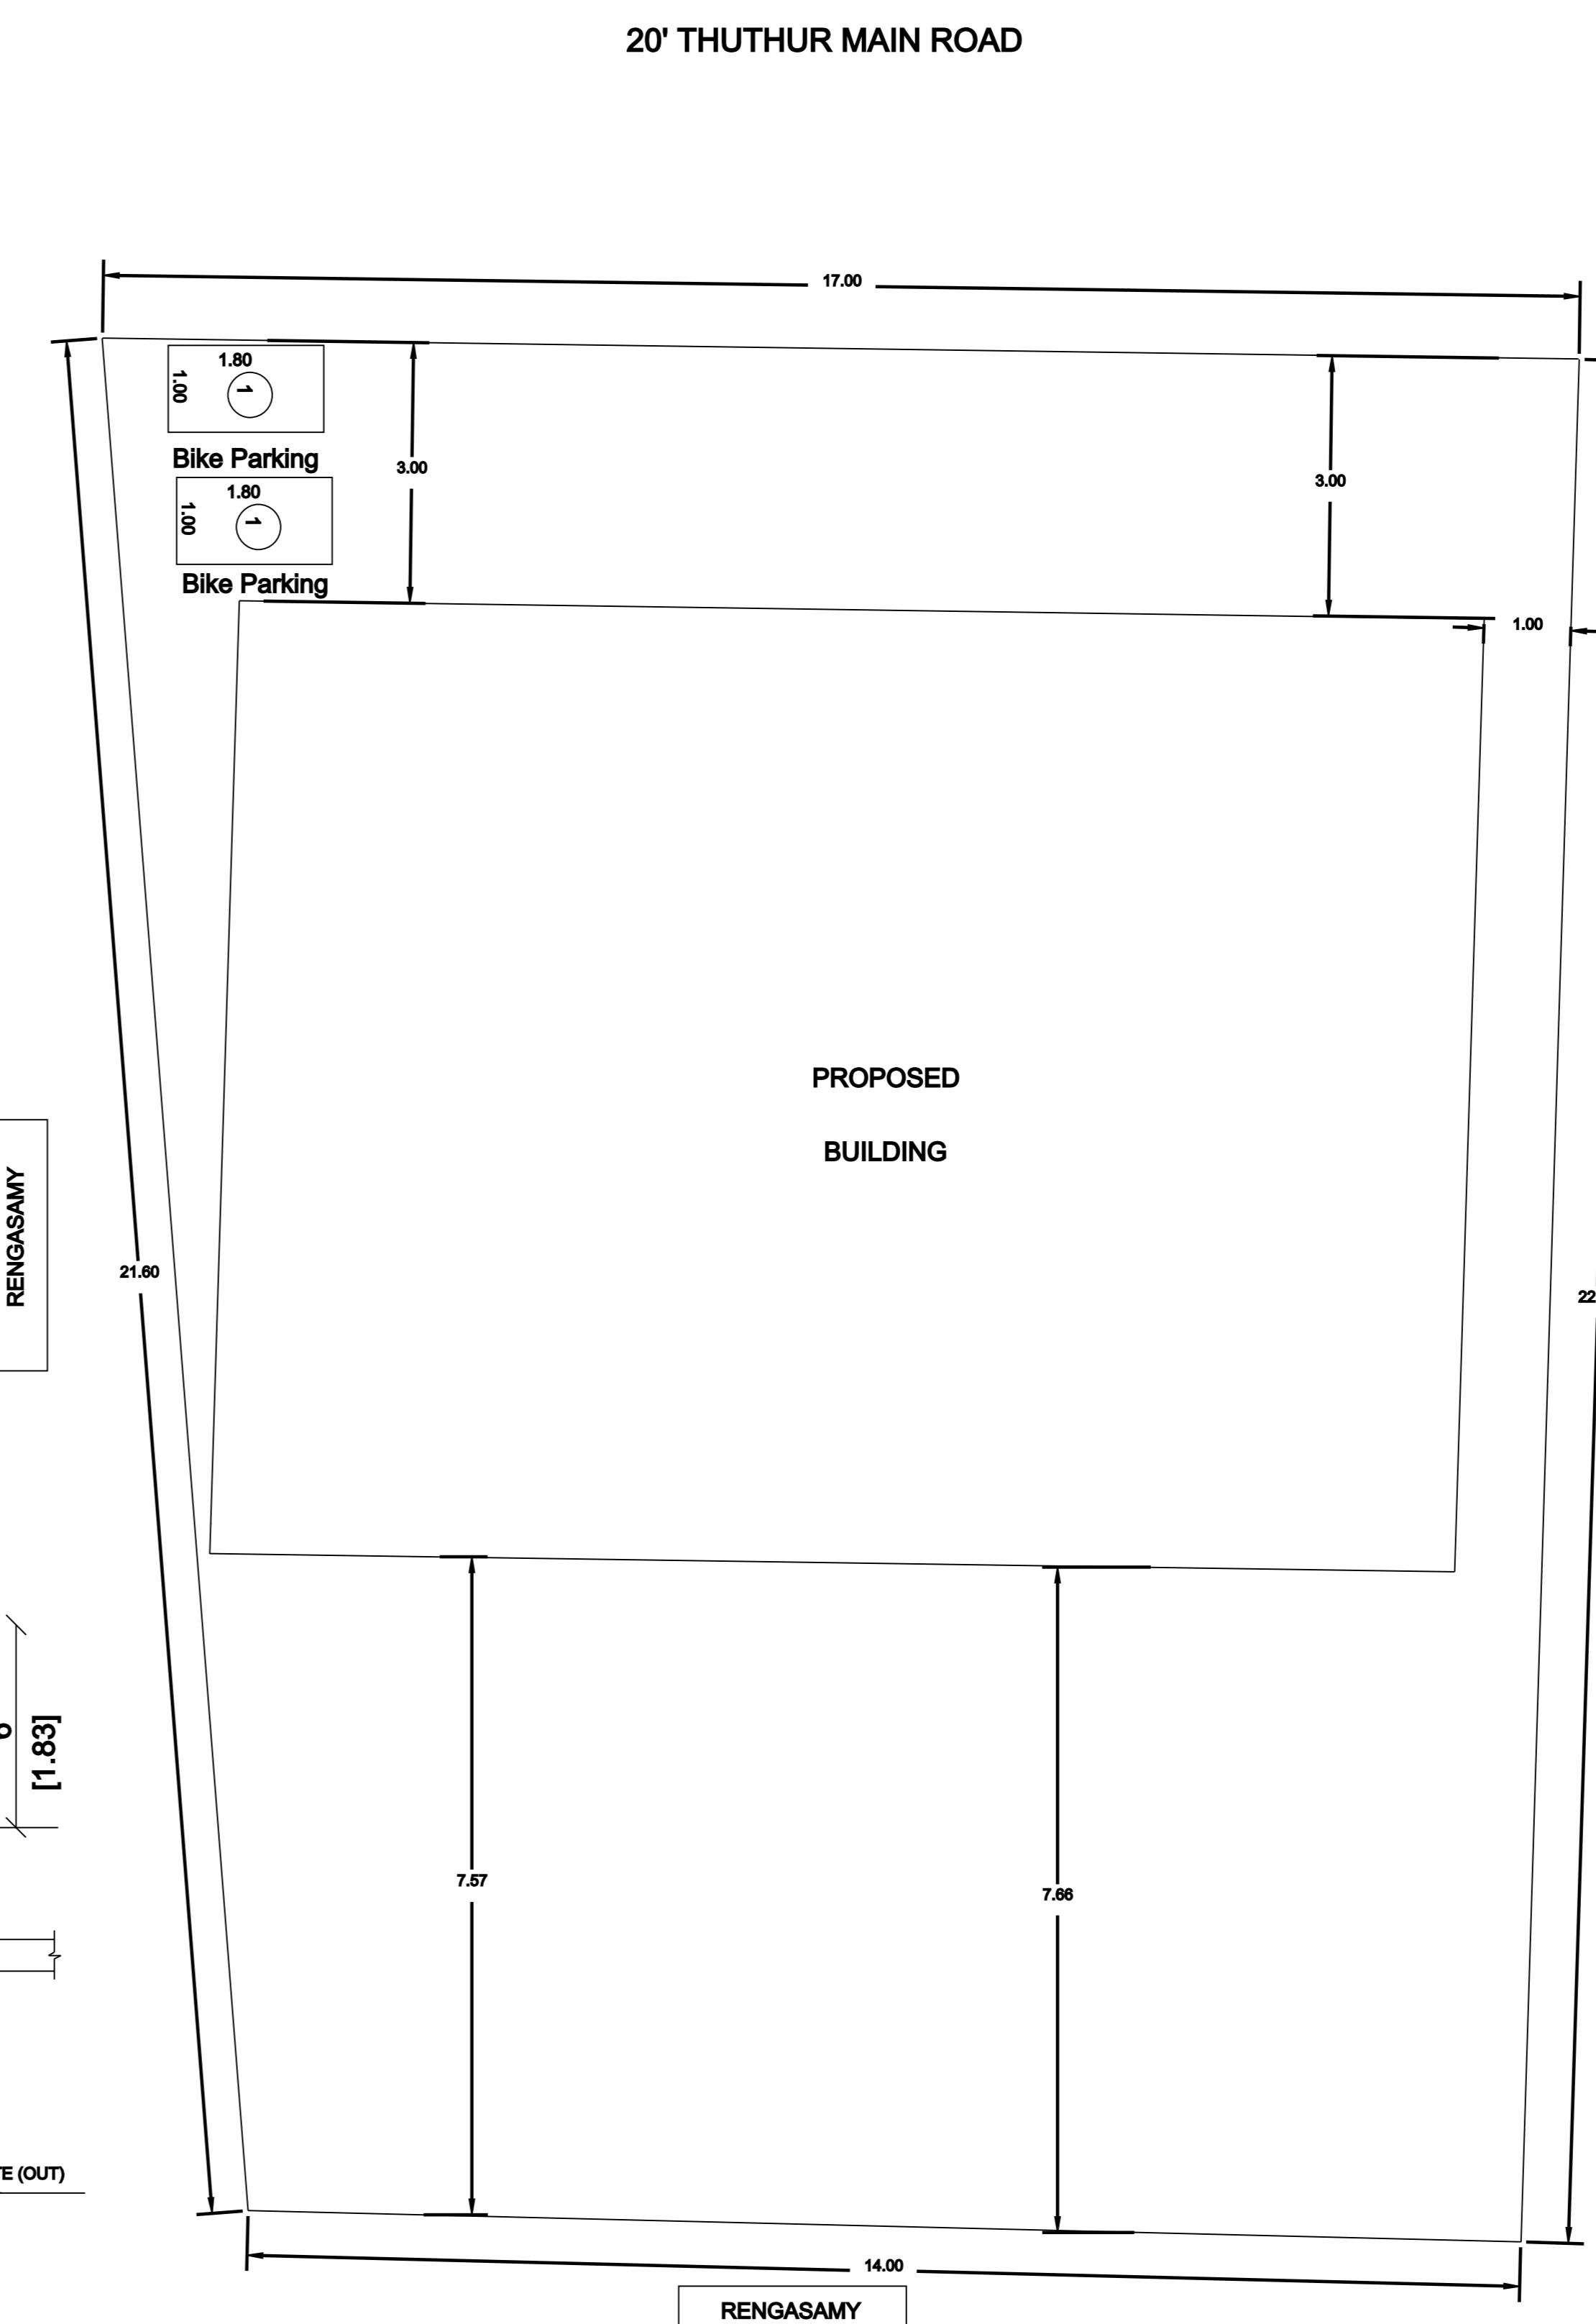


SITE PLAN 1:100

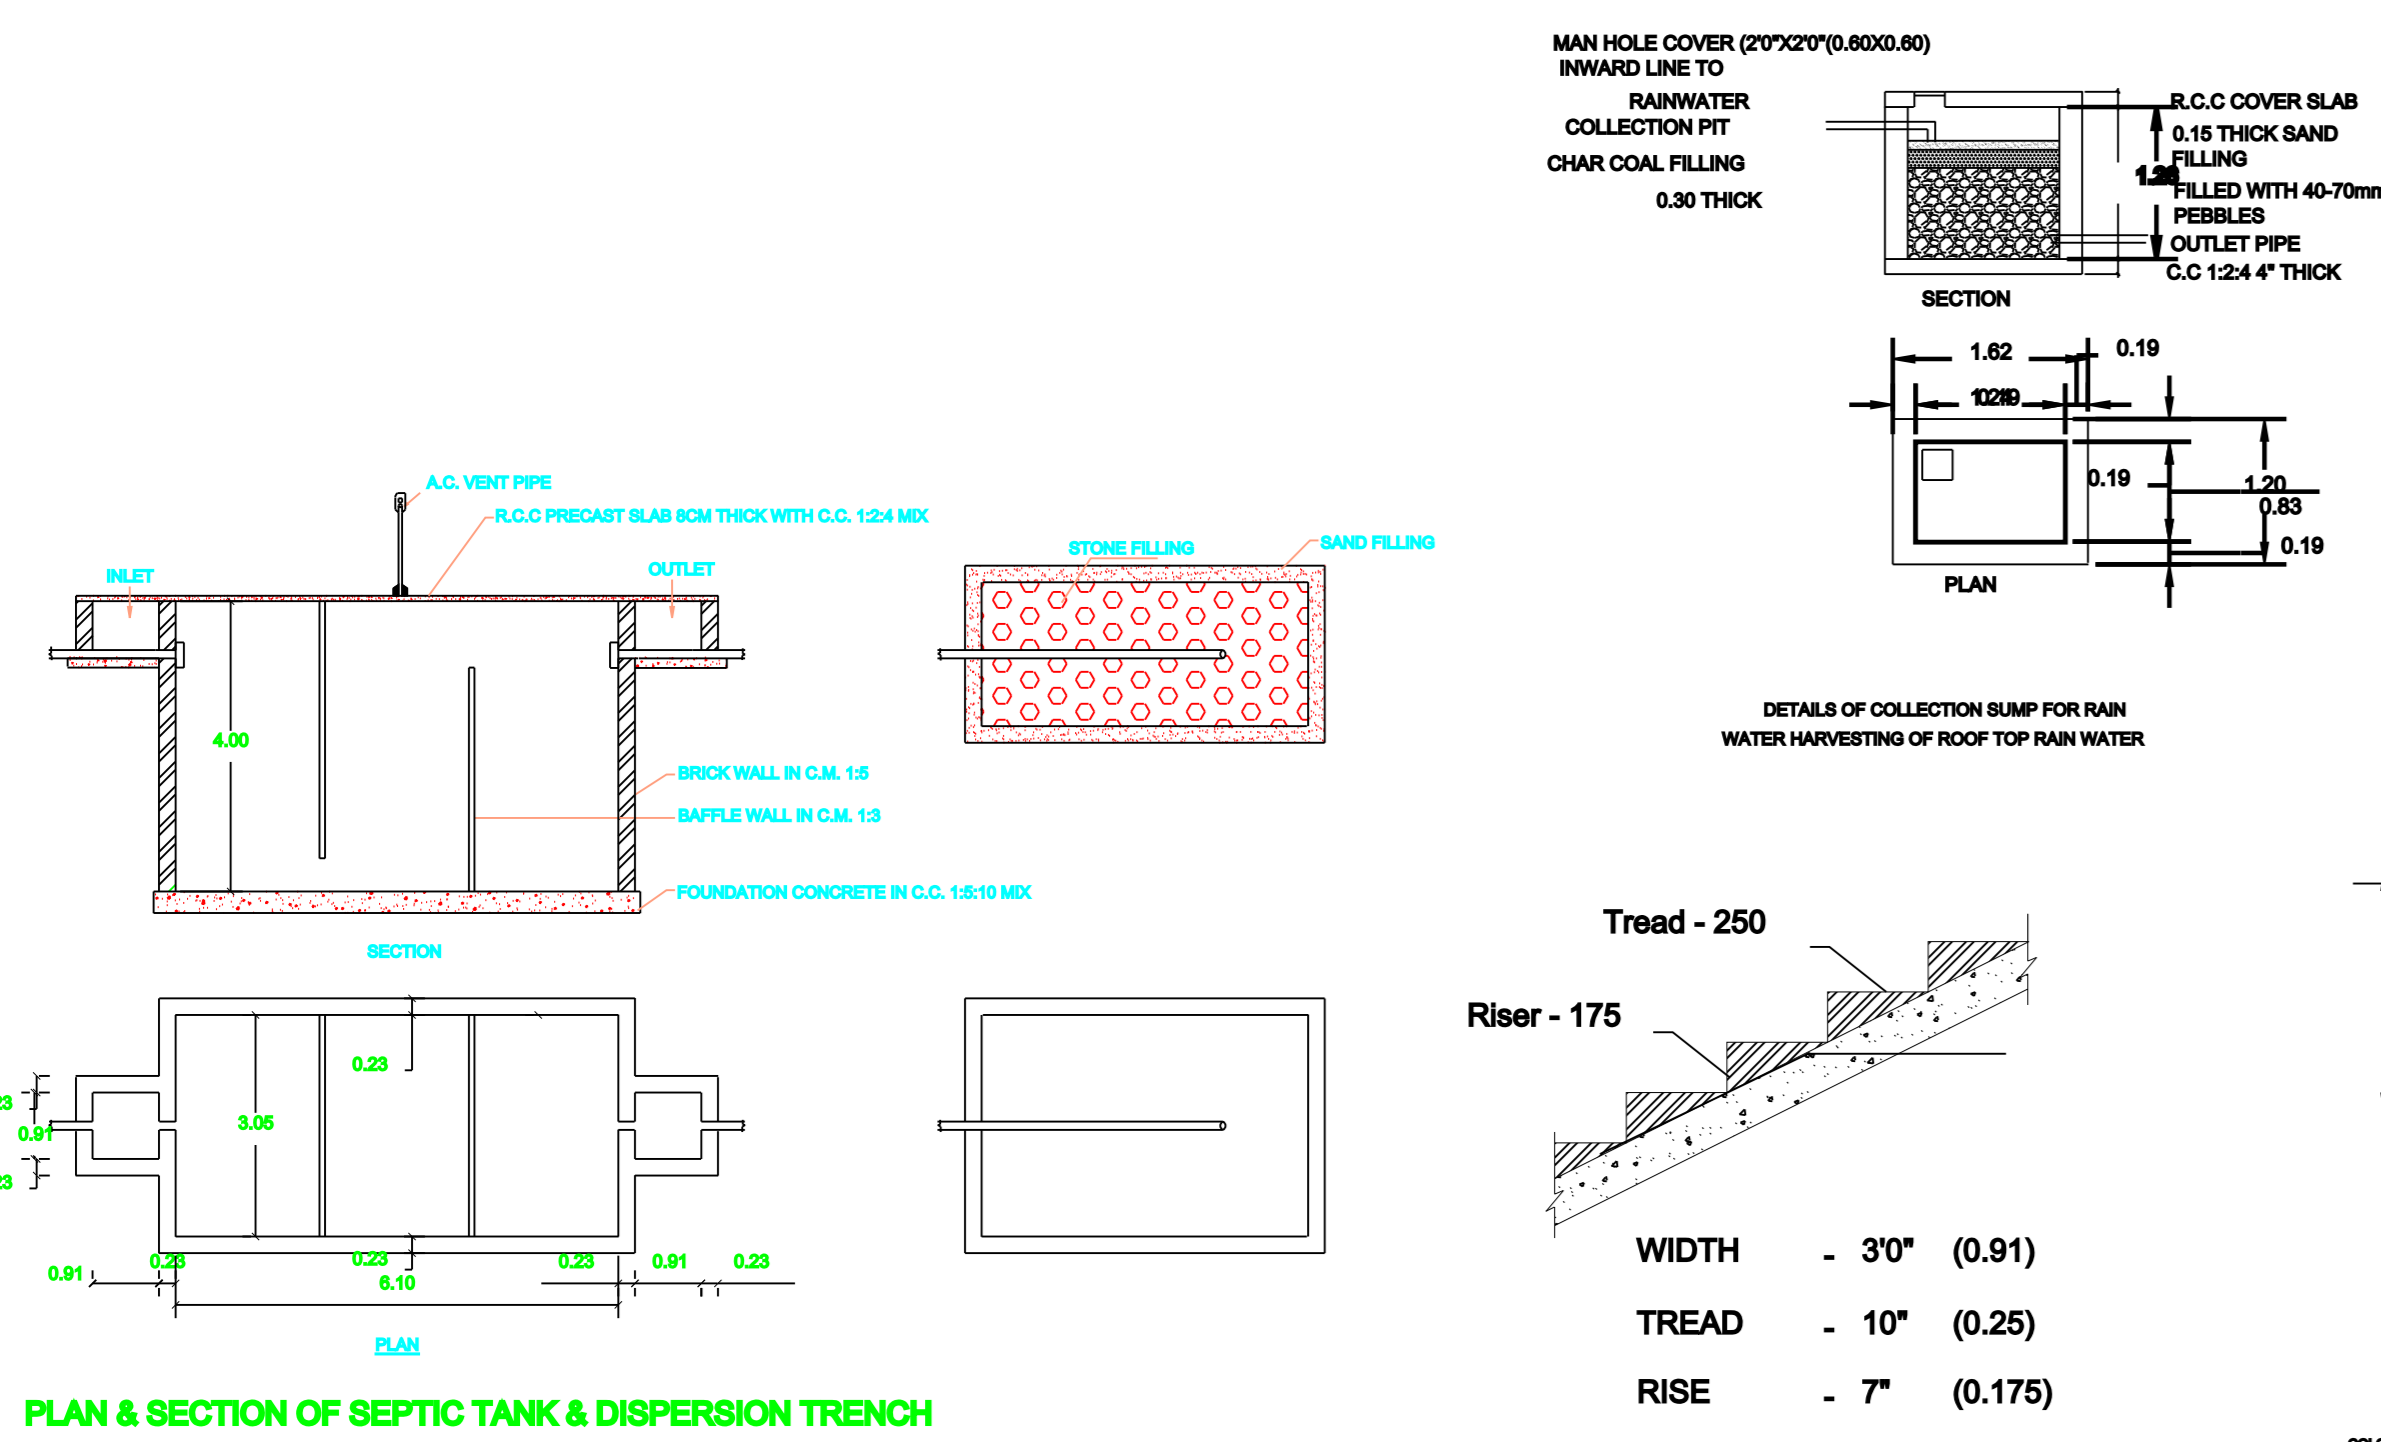

PLAN & SECTION OF SEPTIC TANK & DISPERSION TRENCH

STAIR-CASE DETAILS
(NOT TO SCALE)

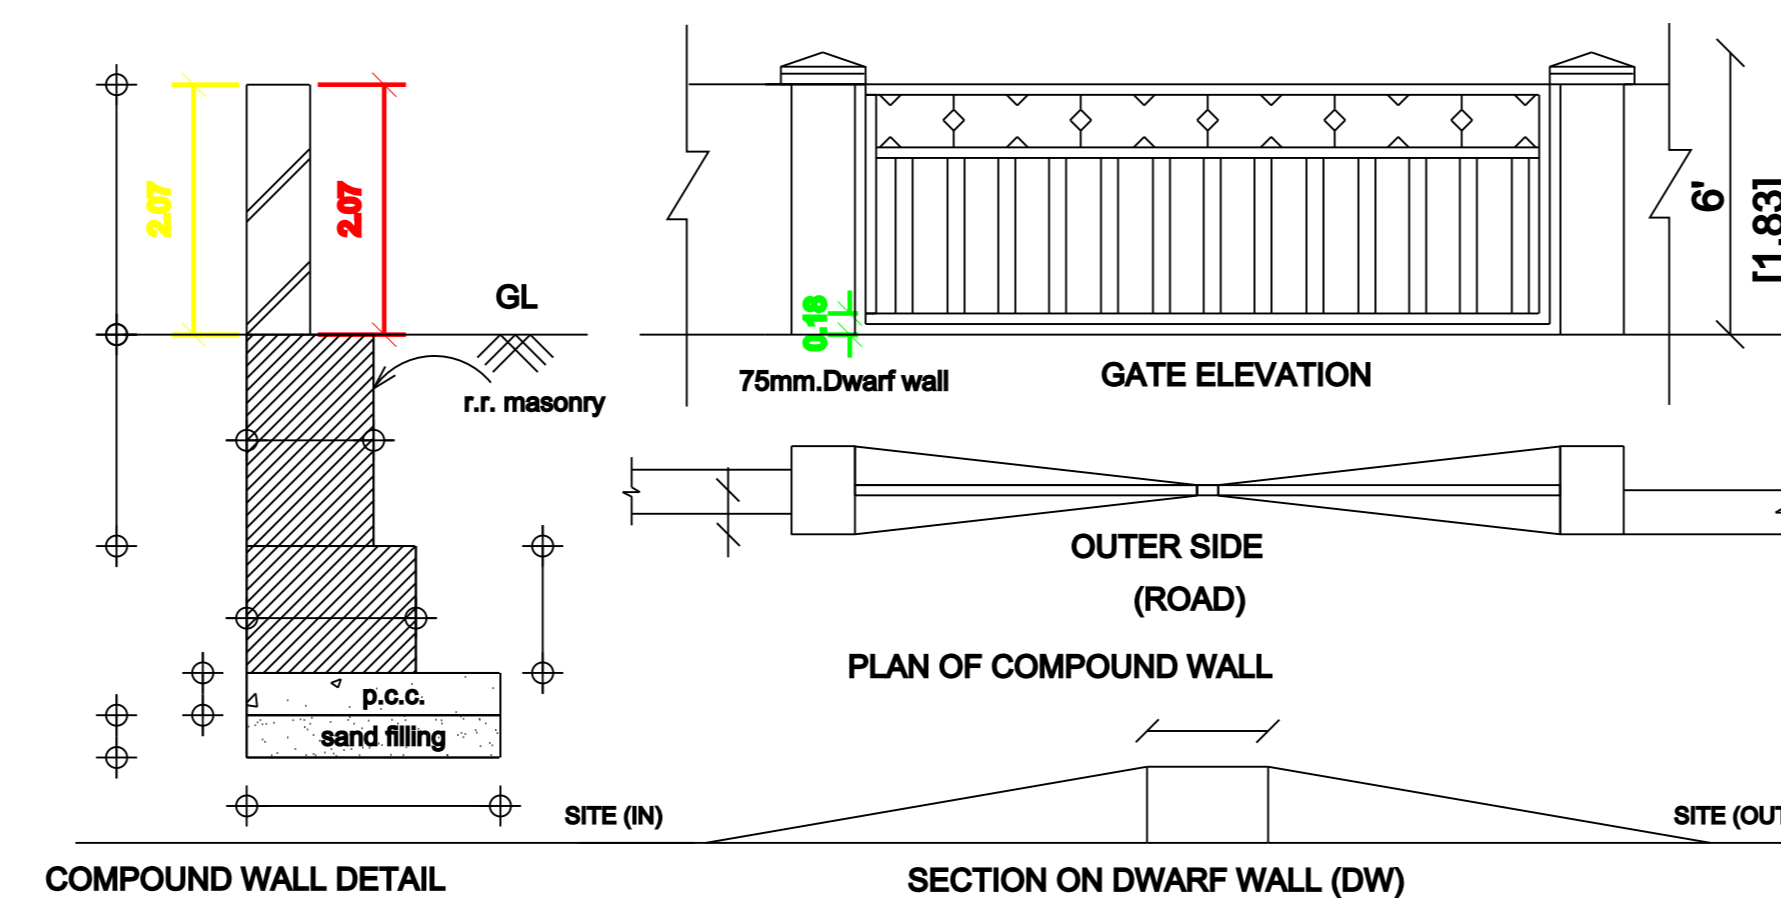

COMPOUND WALL DETAIL

SECTION ON DWARF WALL (DW)