

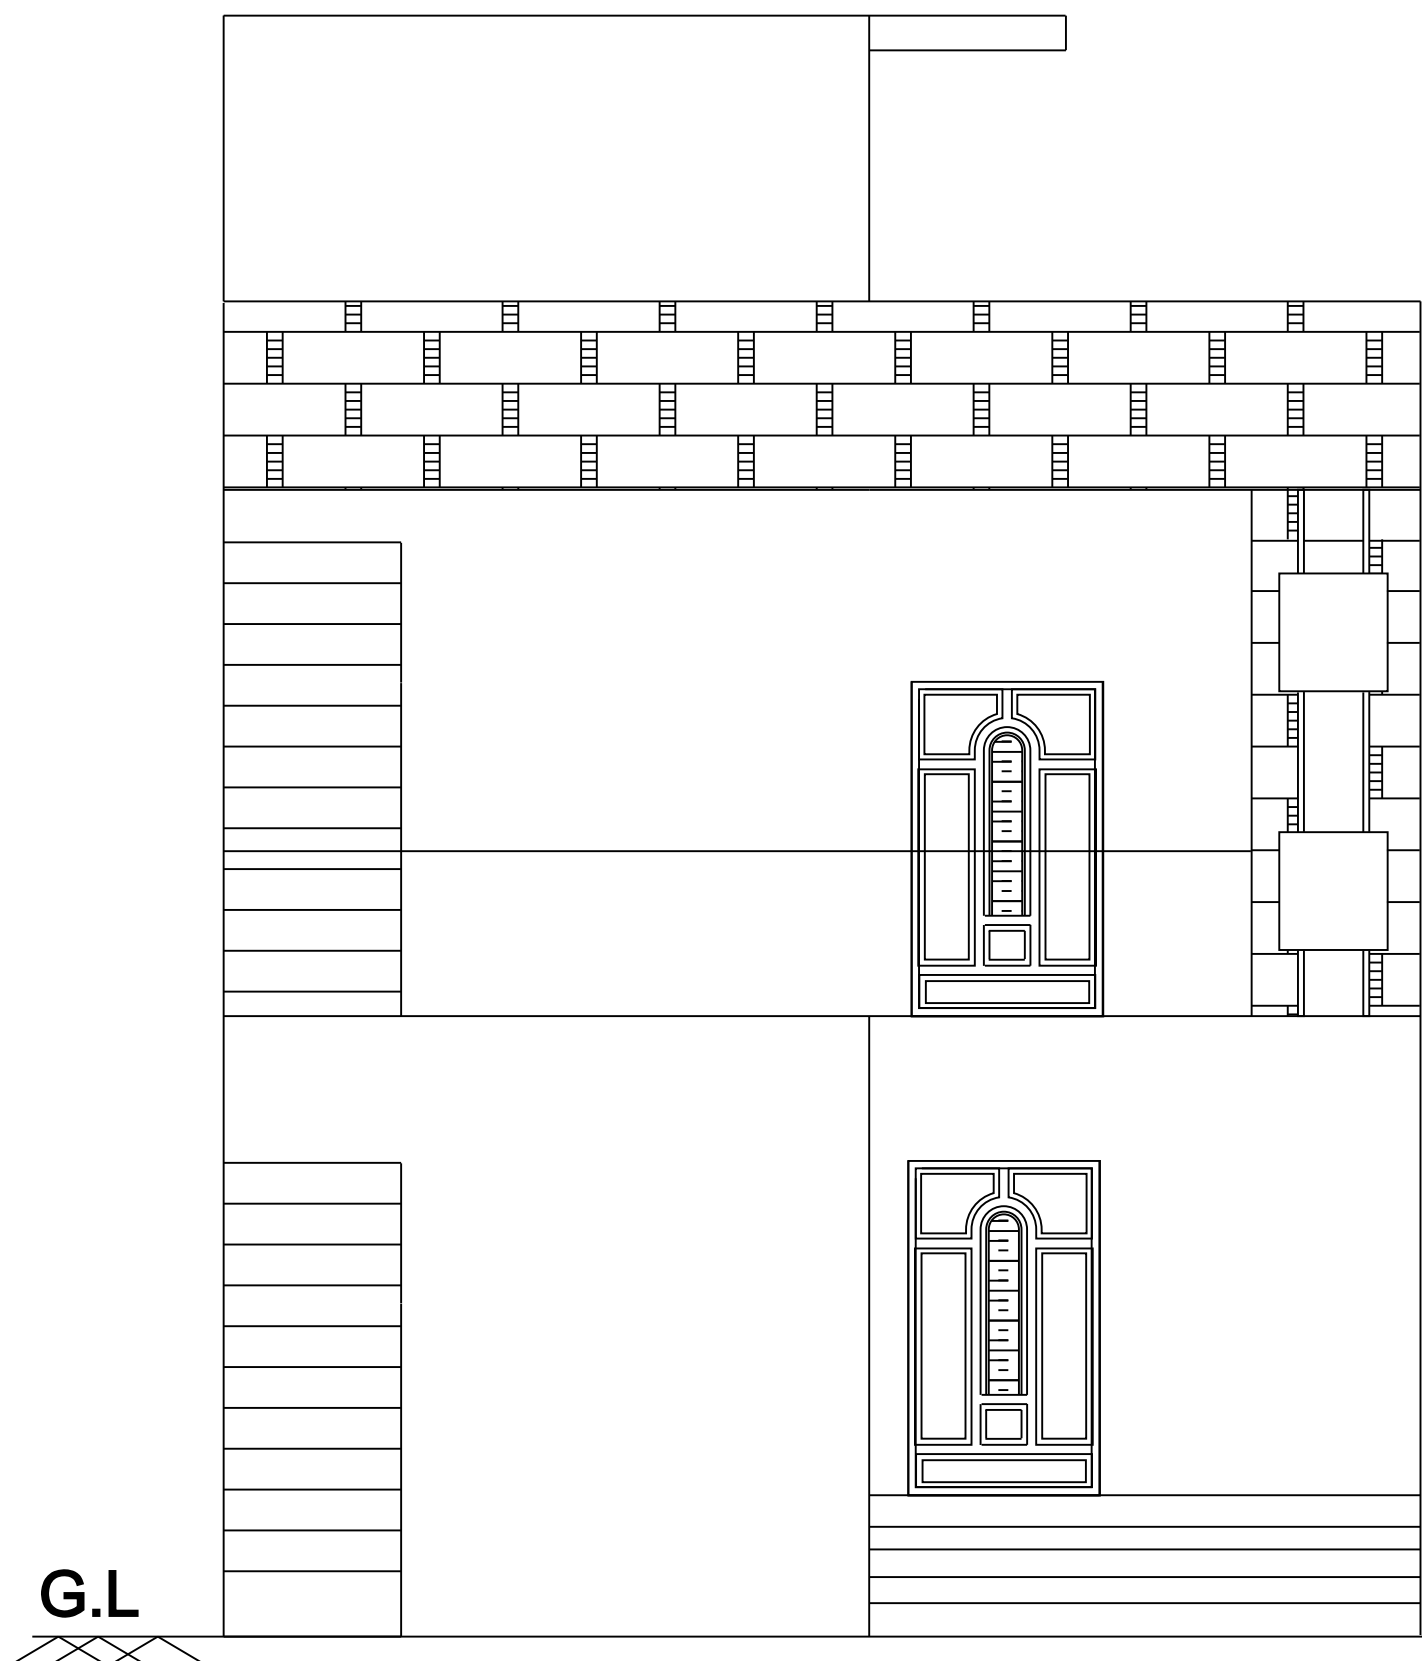



PLAN SHOWING THE PROPOSED GROUND &FIRST FLOOR CONSTRUCTION OF R.C.C ROOF RESIDENTIAL BUILDING IN  
SF.NO:240/6,PATTA NO.2925 AT KULAMANICKAM WEST VILLAGE & KULAMANICKAM PANCHAYAT, ARIYALUR D.T,T.K

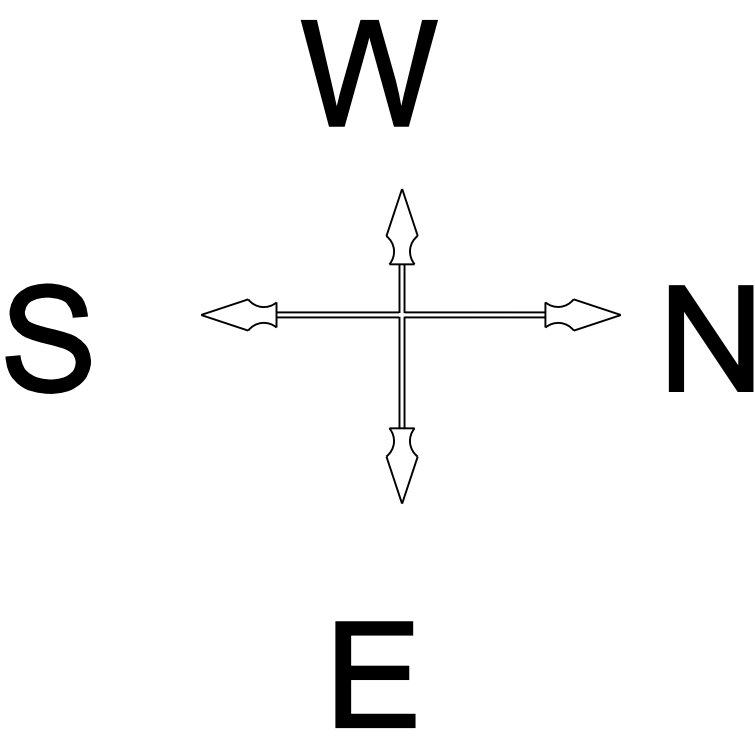


ELEVATION

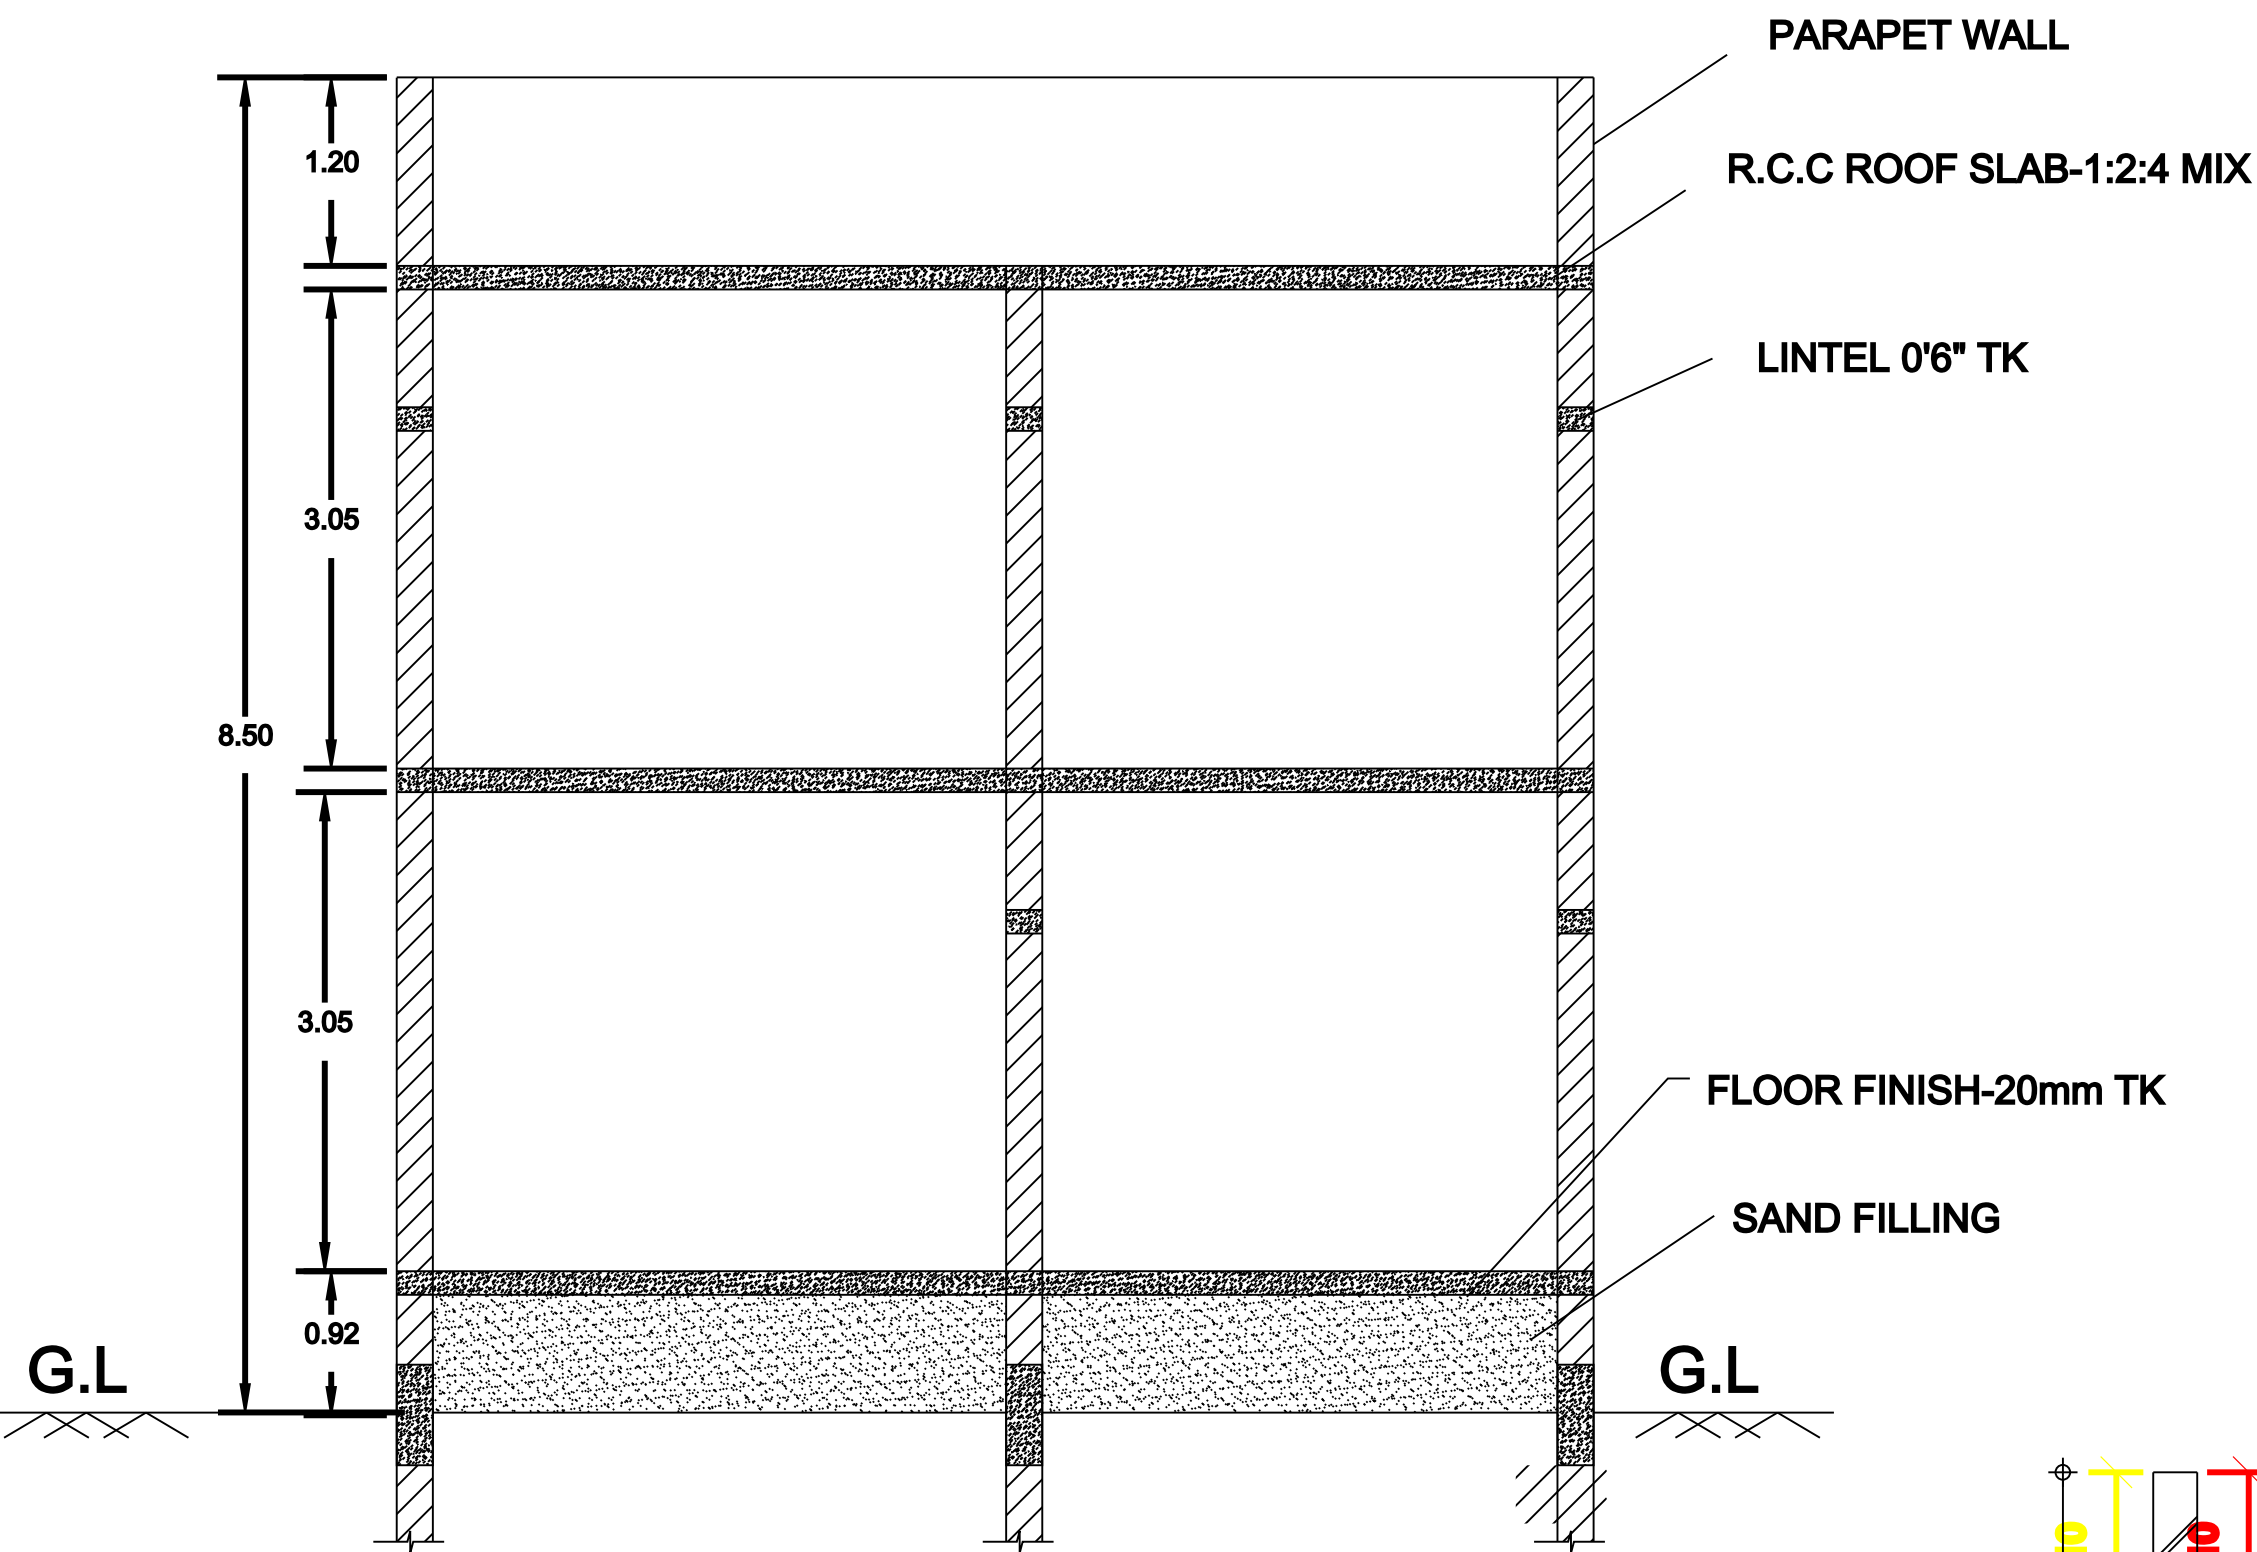


SECTION ON -"AB"

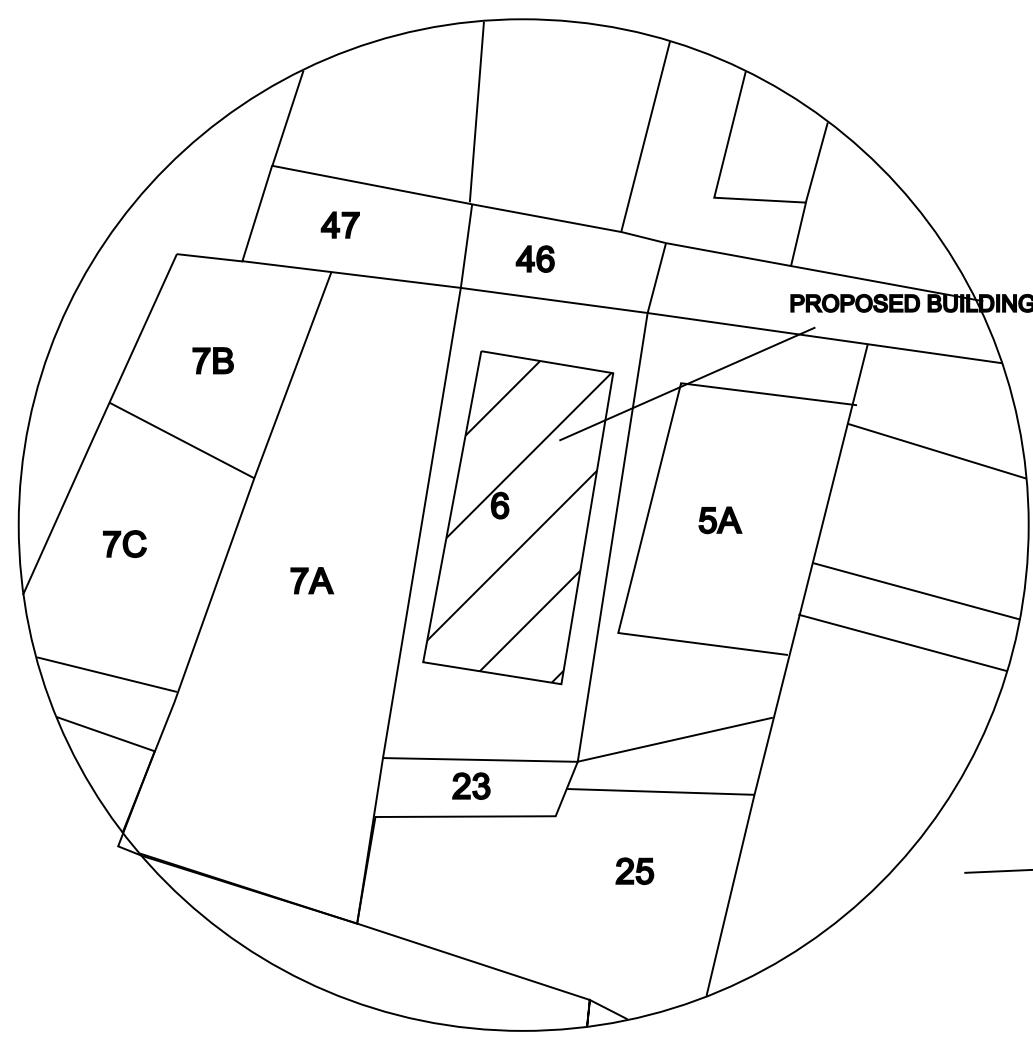


KEY PLAN (NON SCALE)

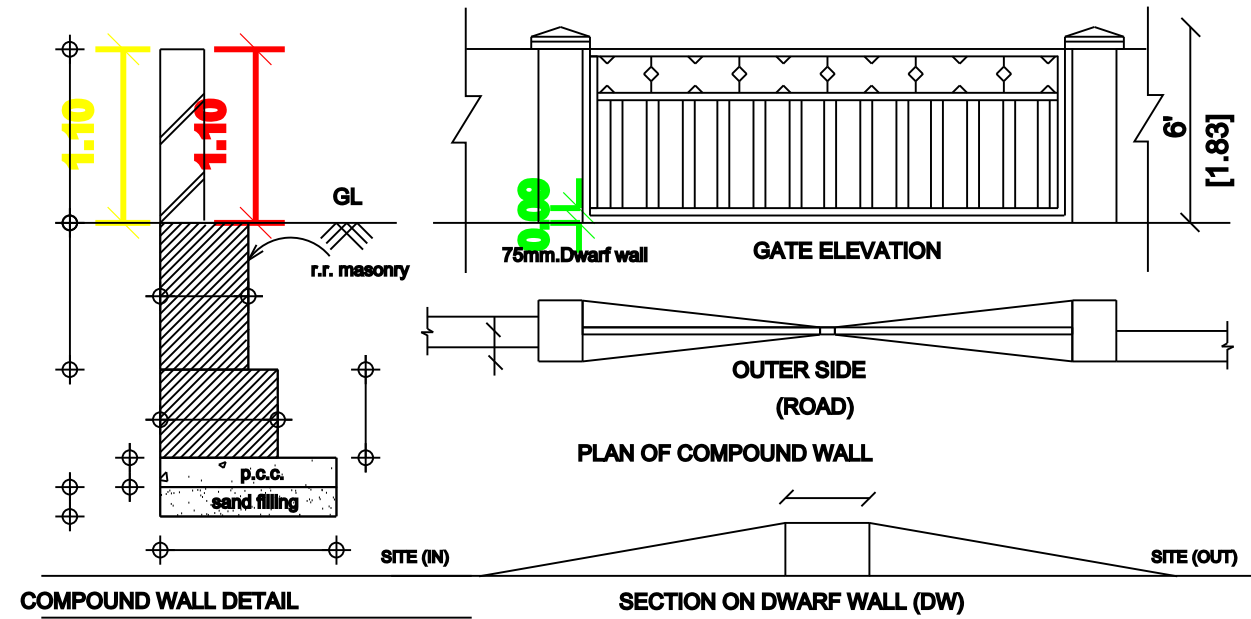


STAR-CASE DETAILS  
(NOT TO SCALE)

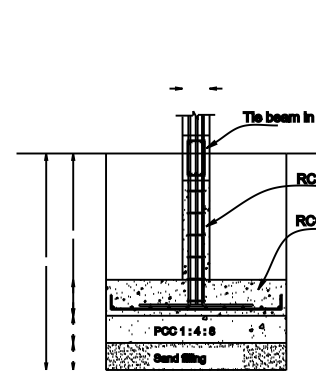


COLUMN FOUNDATION DETAILS

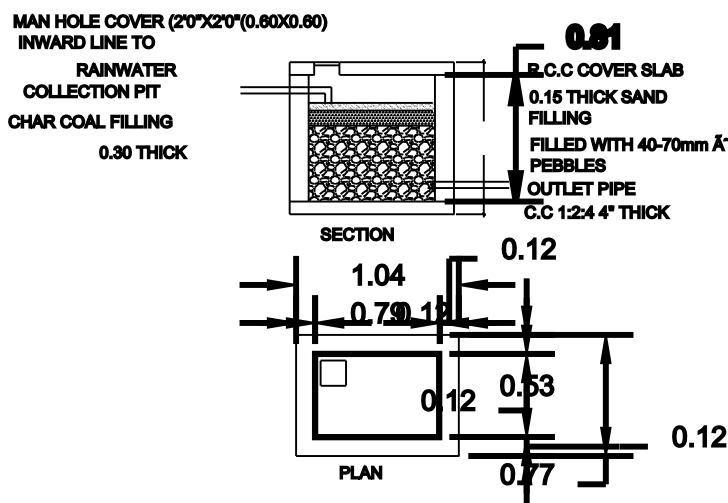

DETAILS OF COLLECTION RAMP FOR RAIN  
WATER HARVESTING OF ROOF TOP RAIN WATER

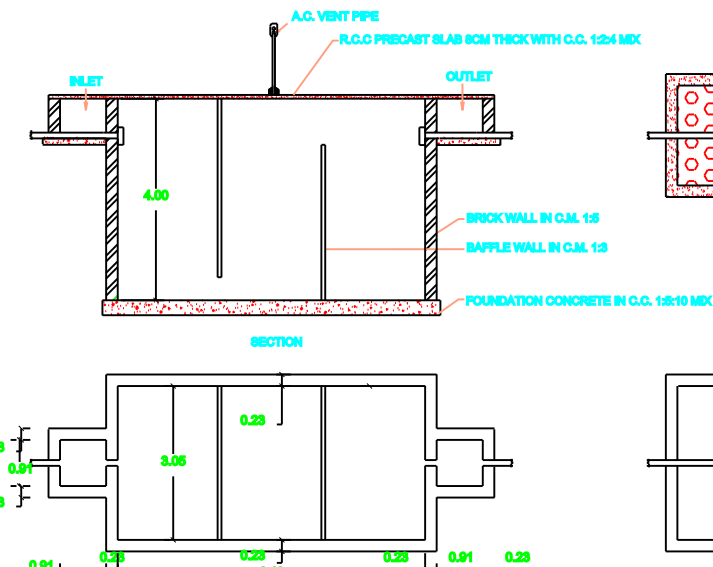

PLAN & SECTION OF SEPTIC TANK & DISPERSION TRENCH

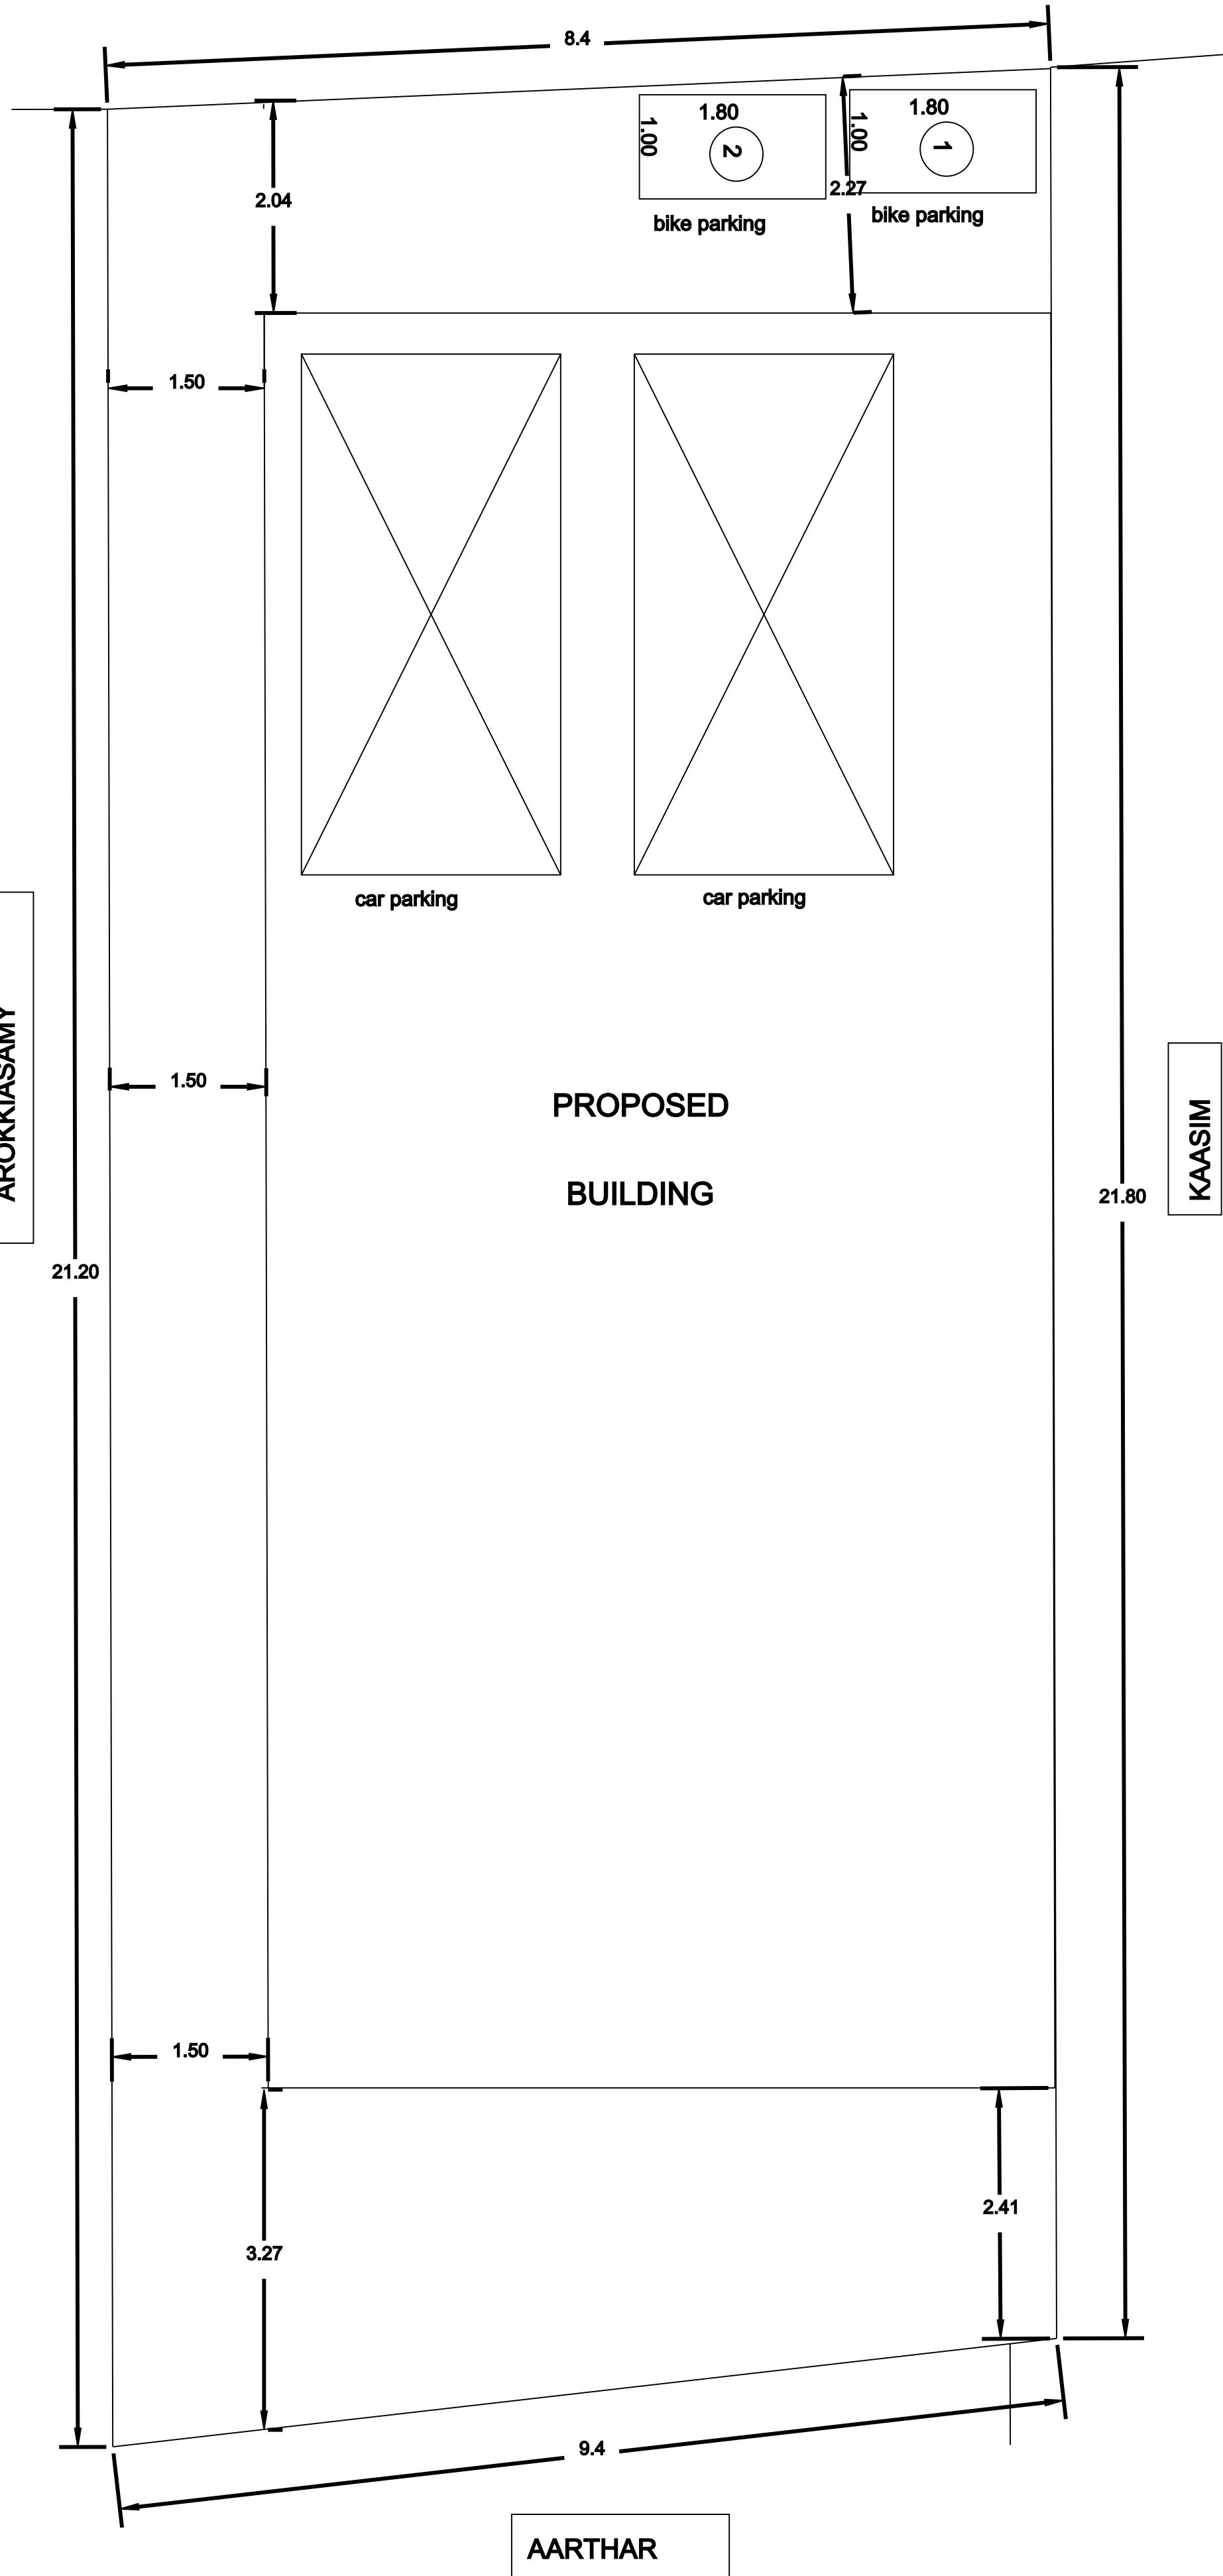

SITE PLAN1:100

| REFERENCE    | FEET        | METER       |
|--------------|-------------|-------------|
| MD Main Door | 4'0" x 7'0" | 1.22 x 2.10 |
| D Door       | 3'0" x 7'0" | 0.91 x 2.10 |
| D1 Door 1    | 2'6" x 7'0" | 0.76 x 2.10 |
| W Window     | 4'5" x 4'0" | 1.40 x 1.22 |
| V Ventilator | 2'6" x 2'6" | 0.76 x 0.76 |

| AREA CALCULATION       | SQ.FT   | SQ.M |
|------------------------|---------|------|
| TOTAL AREA IN DOCUMENT | 1614.6  | 150  |
| TOTAL AREA IN PATTA    | 1614.6  | 150  |
| TOTAL AREA IN FMB      | 2185.09 | 203  |
| PROPOSED G.F AREA      | 1400    | 130  |
| PROPOSED F.F AREA      | 1400    | 130  |
| OPEN AREA              | 214.6   | 20   |

- NOTE:
1. ALL DIMENSIONS ARE IN FEET & METER
  2. SCALE FACTOR IN 1:100(for building plan,elevation, section), 1:200 (for site plan) and Not to scale (for key plan and other plans)
  3. WASTE WATER USED FOR GARDENING PURPOSE
  4. RAIN WATER HARVESTING PIT TO BE PROVIDED
  5. U - SEPTIC TANK TO BE PROVIDED

|                   |  |
|-------------------|--|
| COLOR INDEX:      |  |
| SITE BOUNDARY     |  |
| EXISTING ROAD     |  |
| PROPOSED BUILDING |  |

OWNER NAME :  
Mr.I.SUSAI  
S/O.INNASI

*[Signature]*

Signature

REGISTERED ENGINEER

*P. Arulprakash*  
**E. P. ARULPRAKASH, B.E., (CIVIL)**  
Register Engineer, Reg.No.090/LS/2022/00001  
PP CONSTRUCTION, ARIYALUR  
Cell: 8098314176  
E-mail: prakasharchitech@gmail.com