

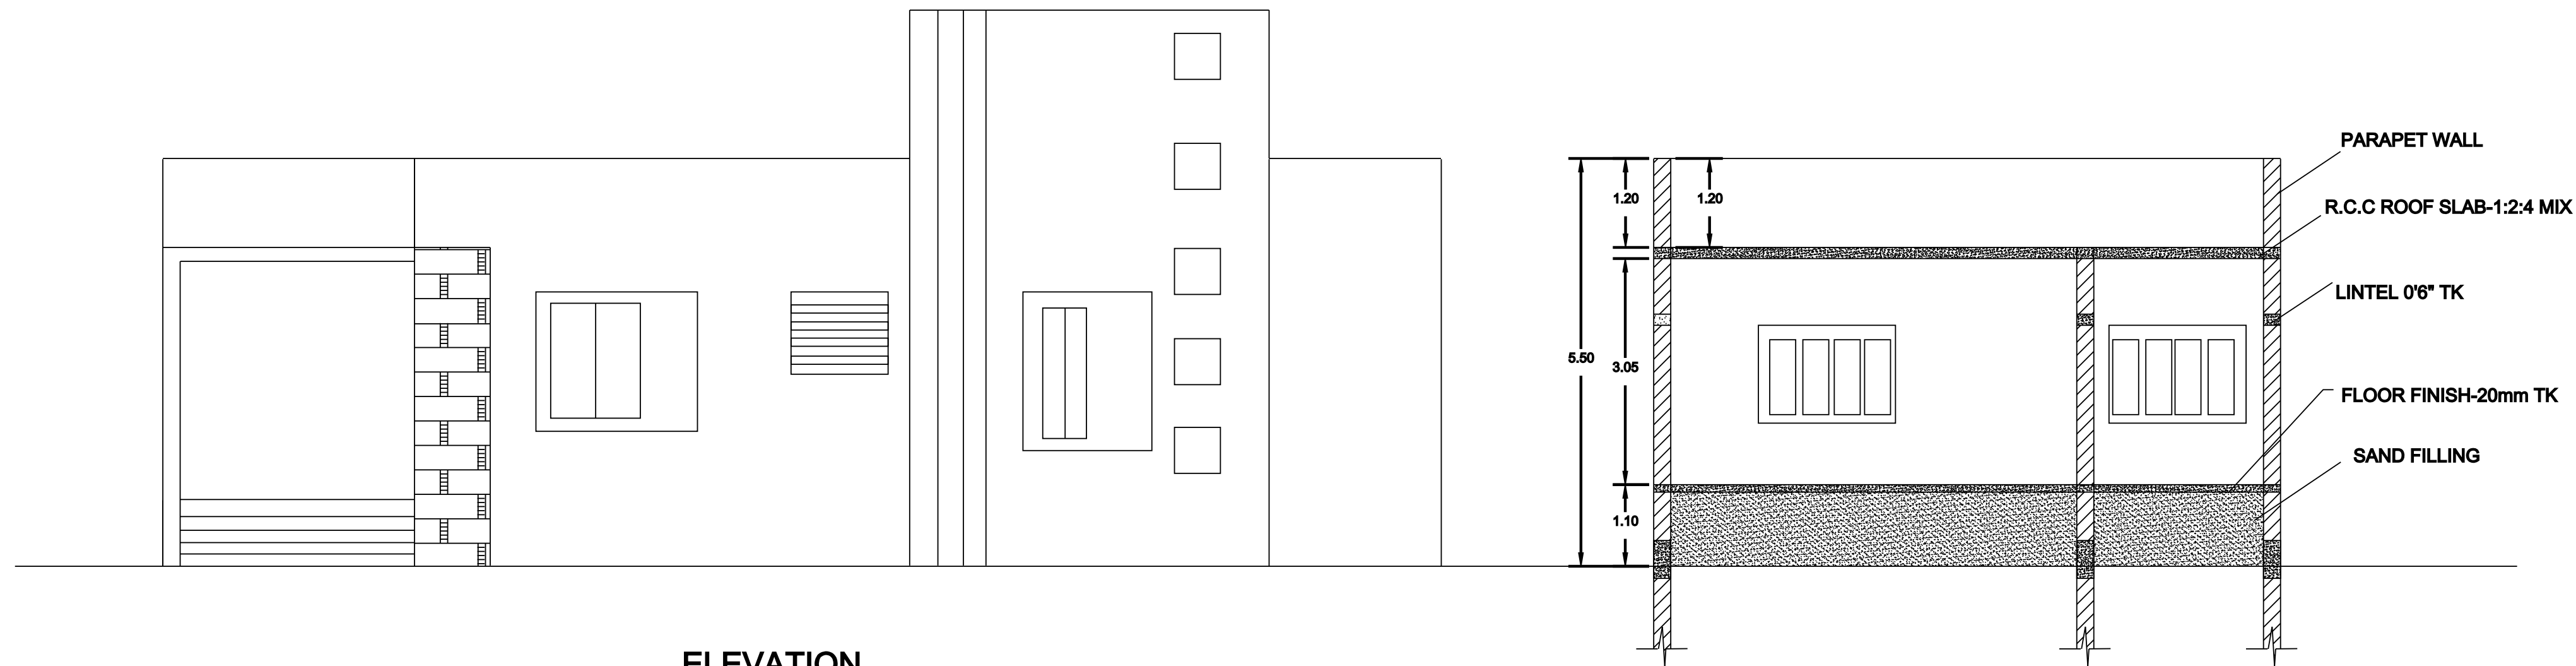


PLAN SHOWING THE PROPOSED CONSTRUCTION OF GROUND FLOOR IN R.C.C ROOF RESIDENTIAL BUILDING IN
SF.NO:186/2B2,PATTA NO.2915 SULLANGUDI VILLAGE & PANCHAYAT,
THIRUMANUR UNION,ARIYALUR TALUK & DISTRICT.

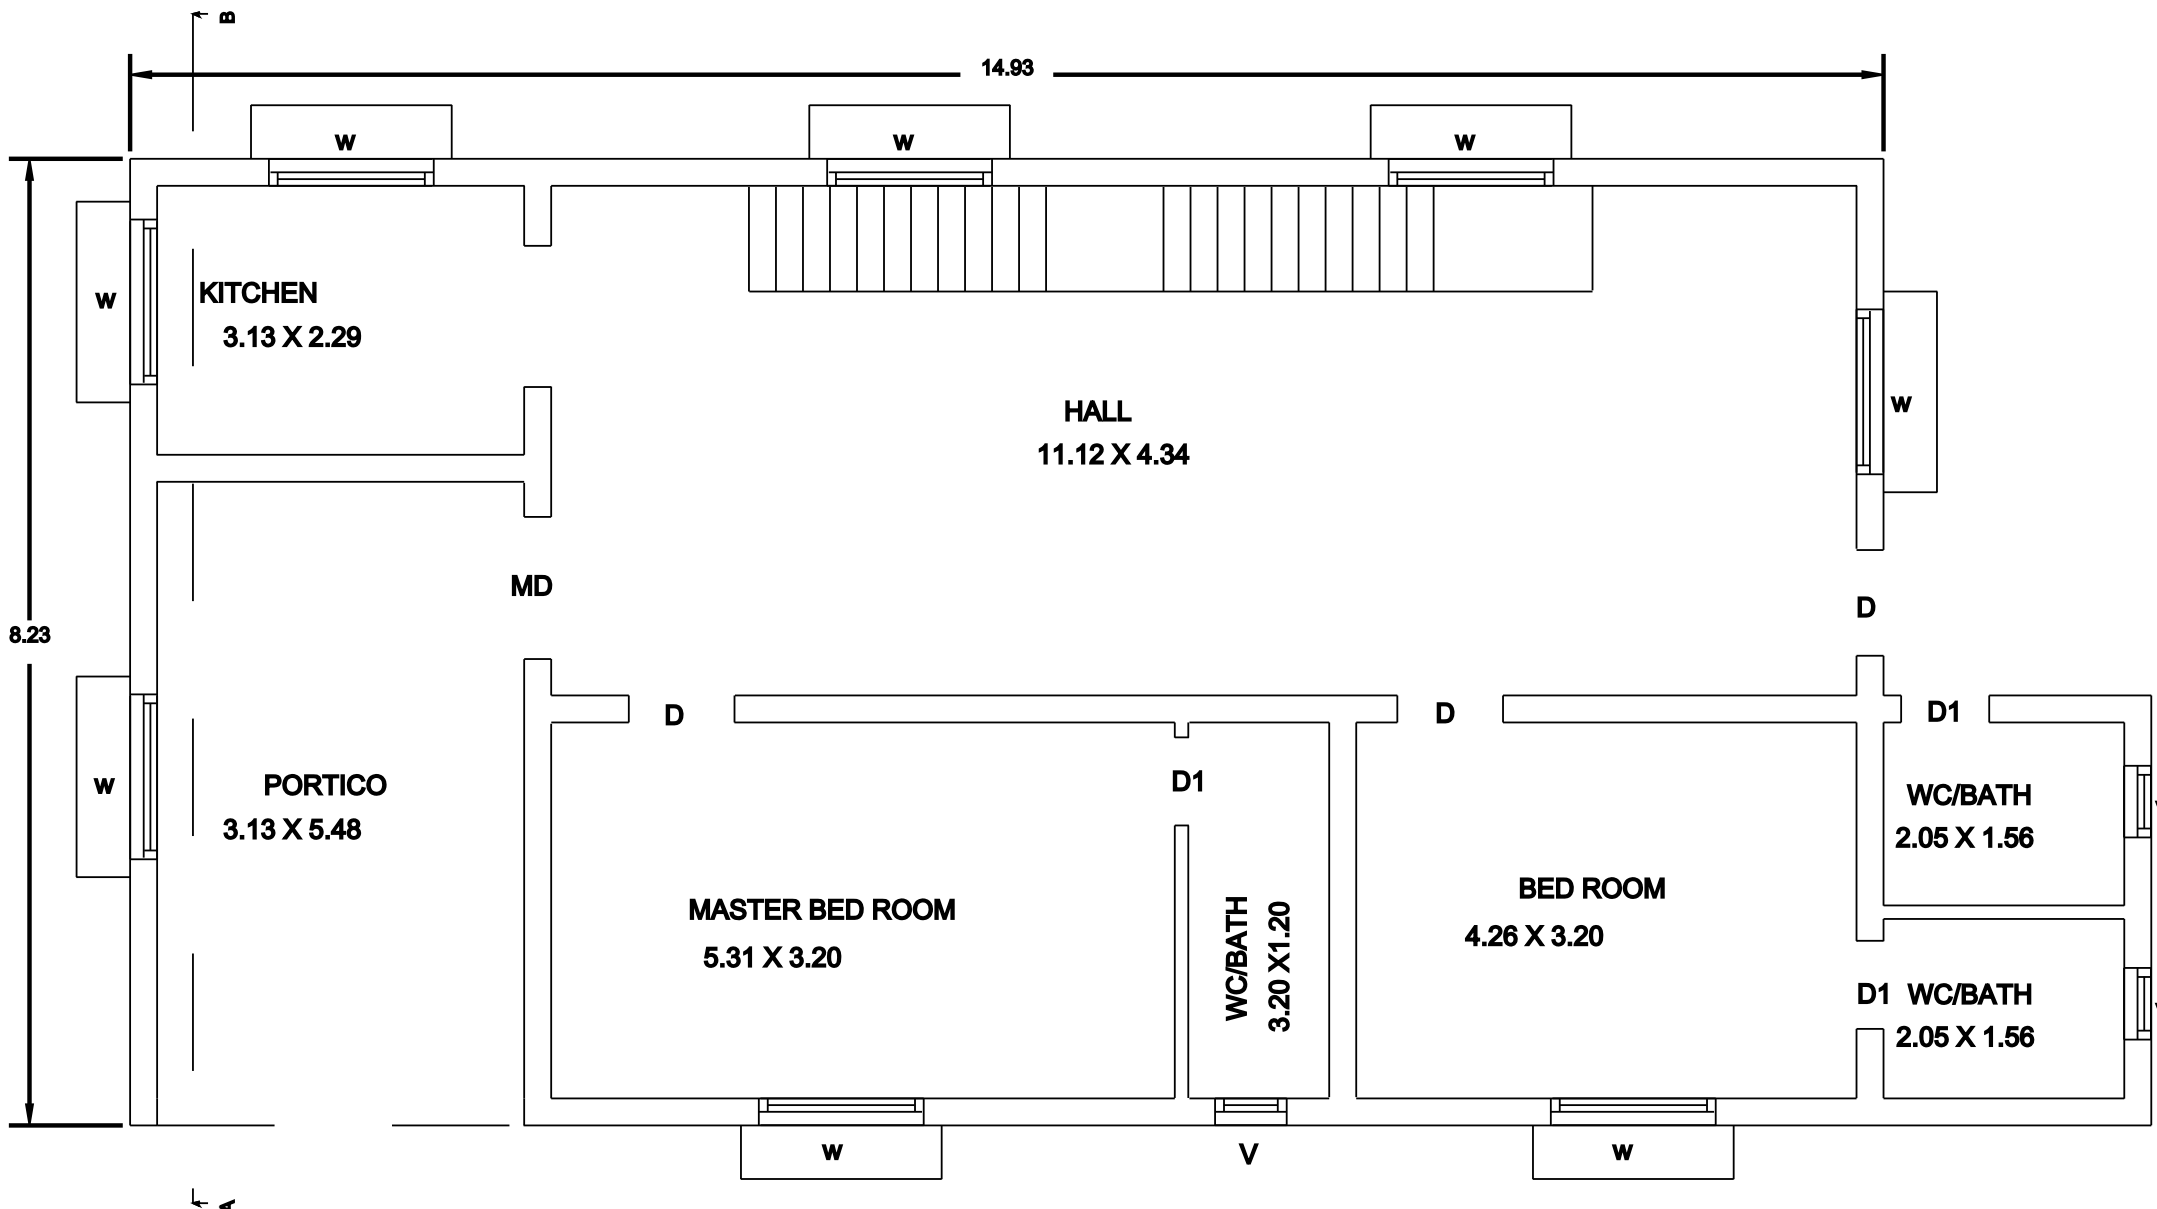


ELEVATION

SECTION ON "AB"

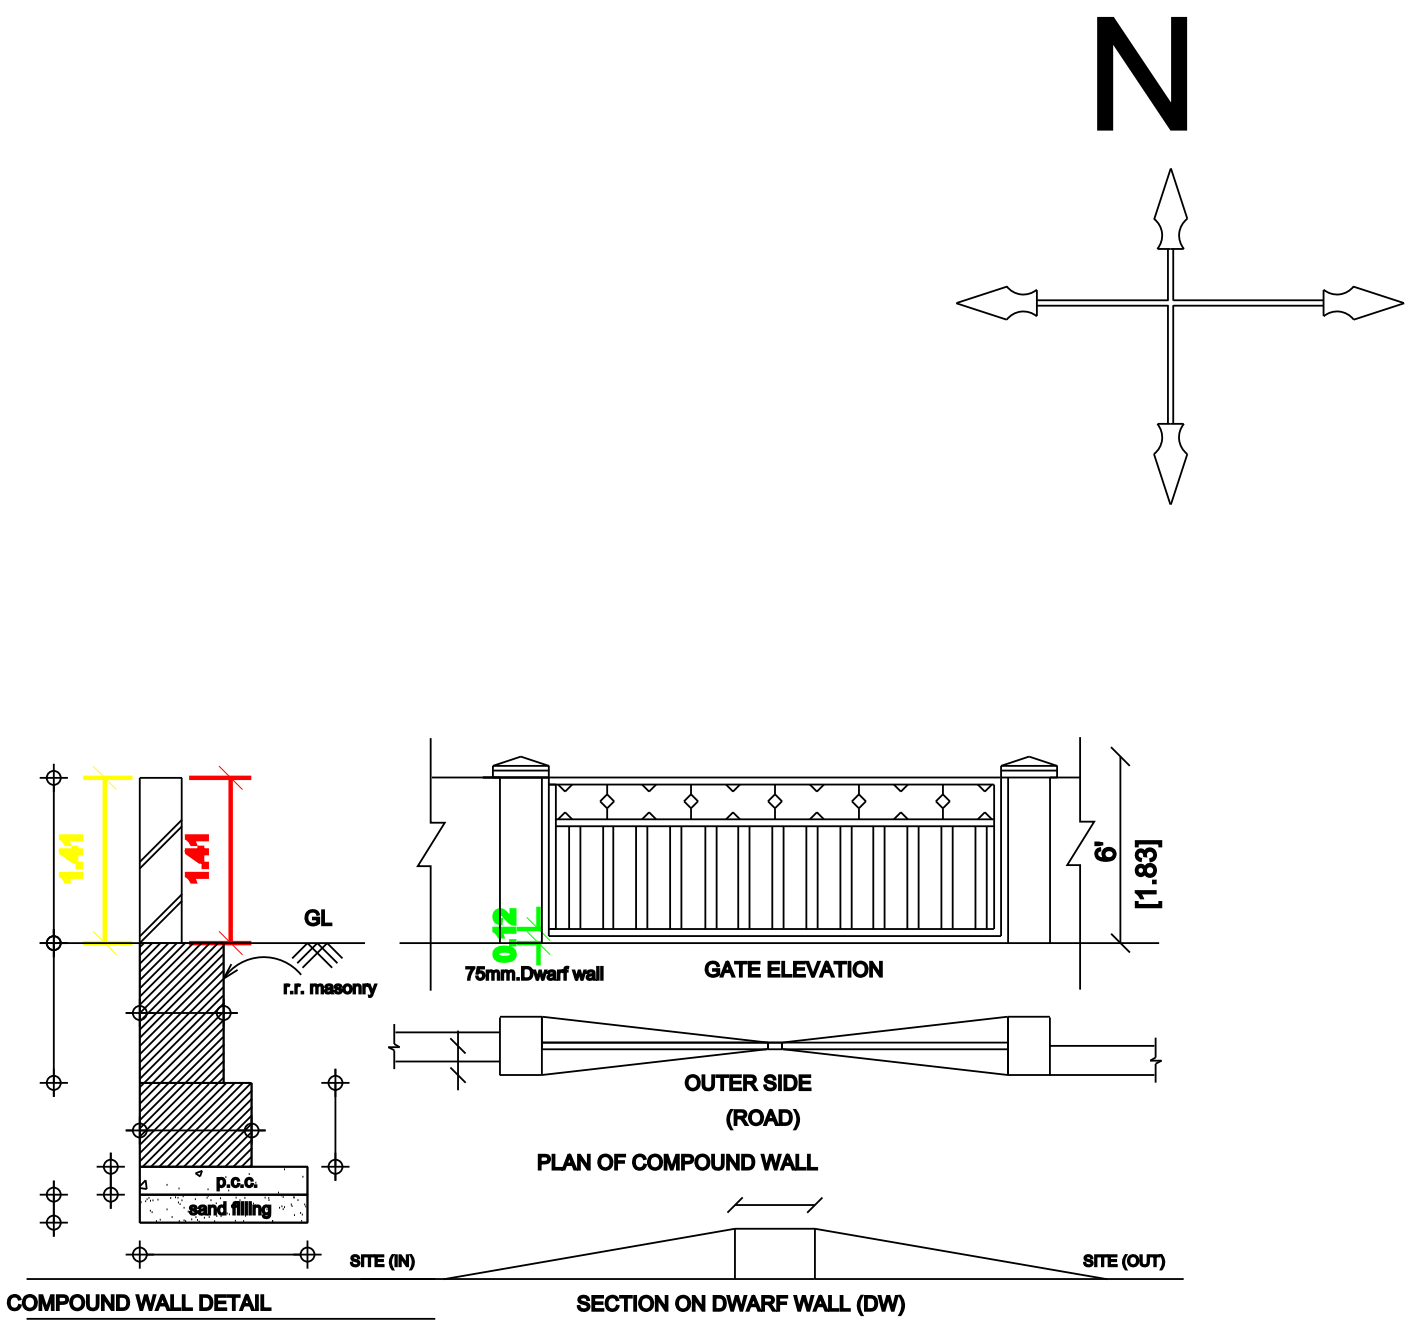


GROUND FLOOR PLAN

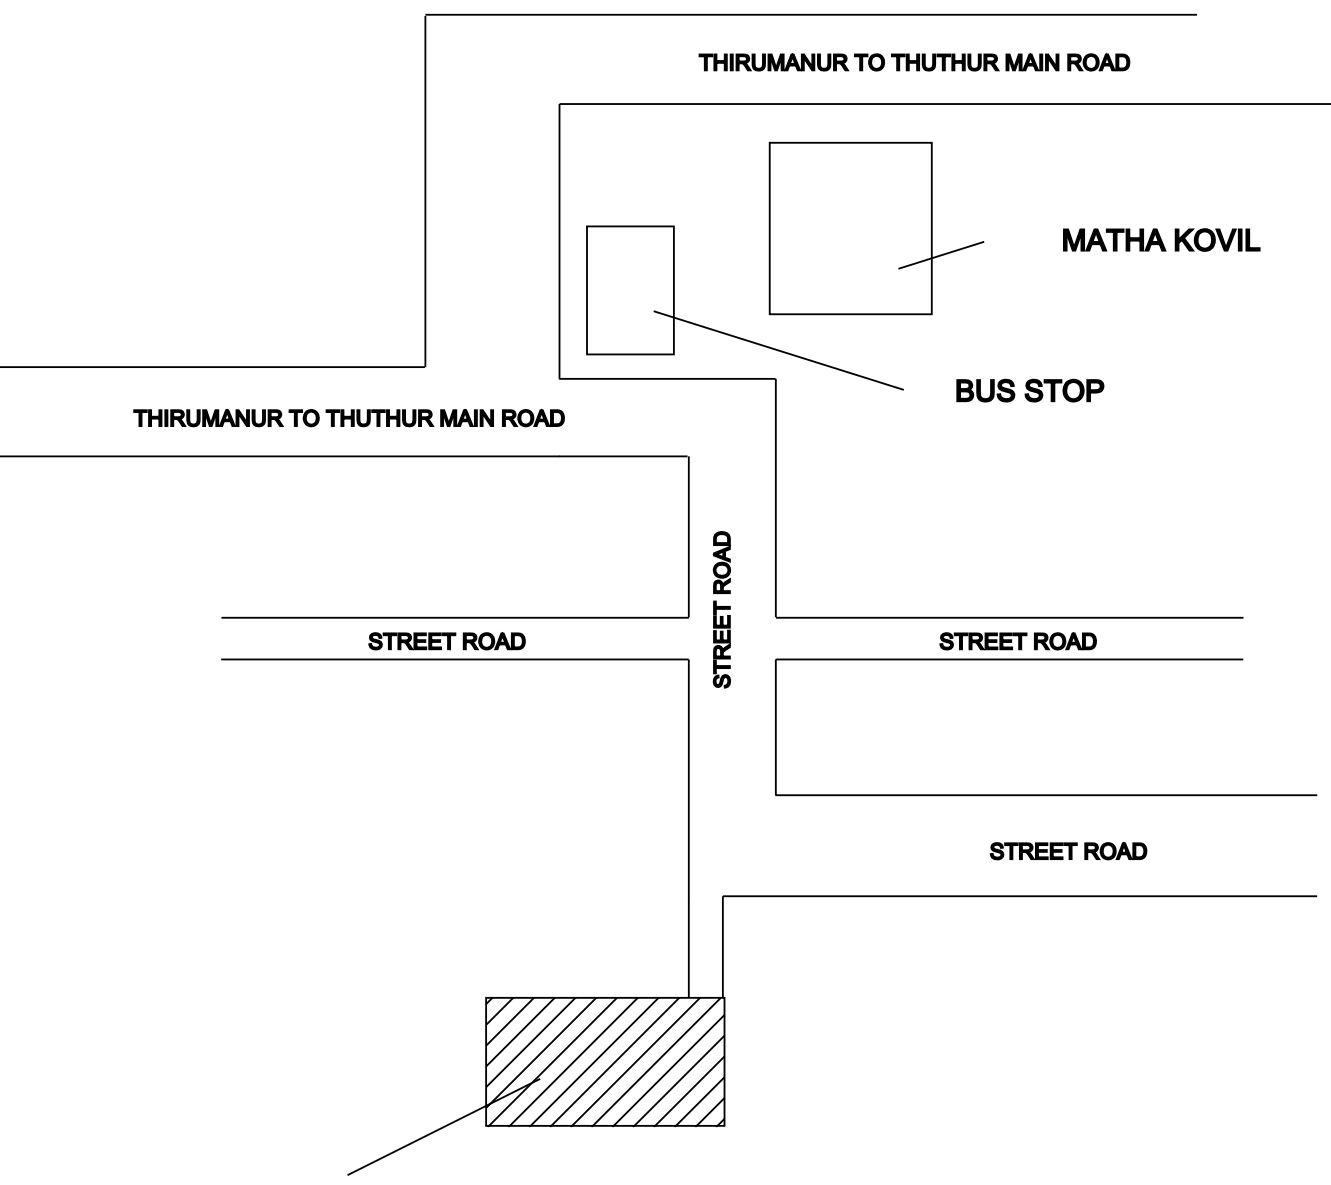


PROPOSED BUILDING


KEY PLAN (NON SCALE)

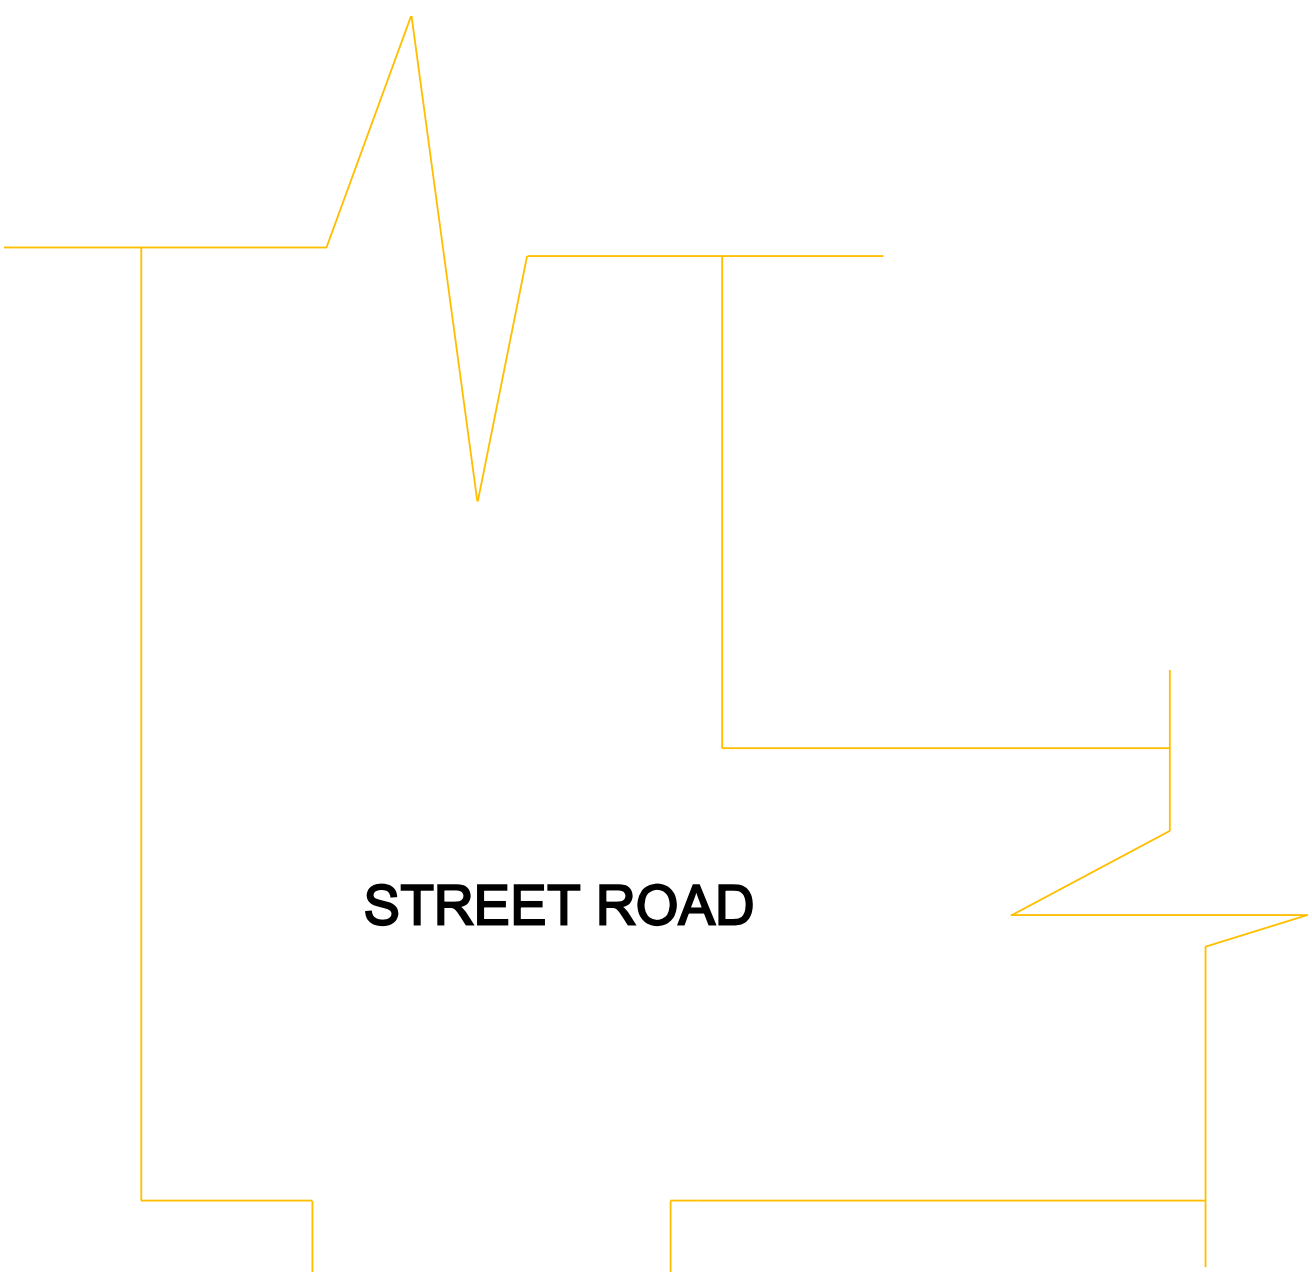


STREET ROAD

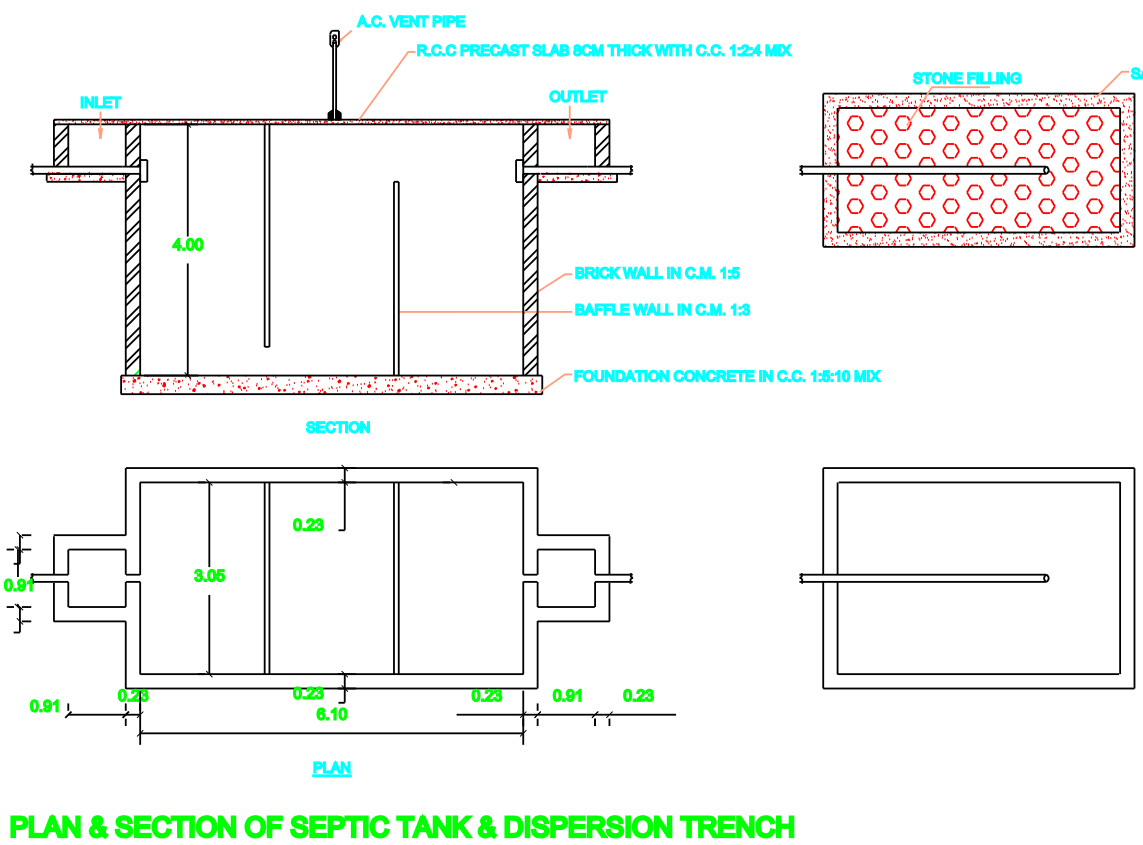


PLAN & SECTION OF SEPTIC TANK & DISPERSION TRENCH

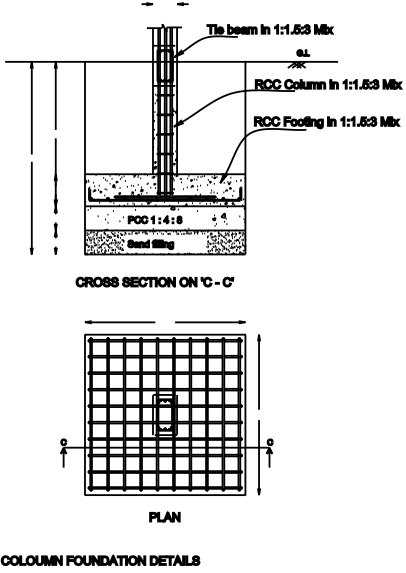


COLUMN FOUNDATION DETAIL

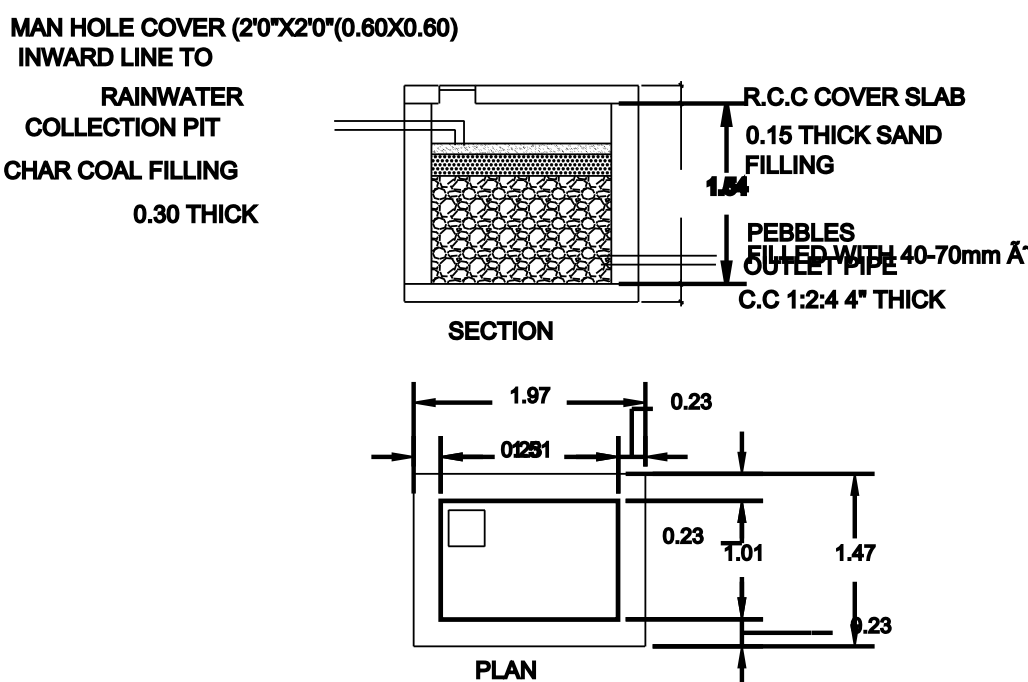

DETAILS OF COLLECTION SUMP FOR RAIN
WATER HARVESTING OF ROOF TOP RAIN WATER

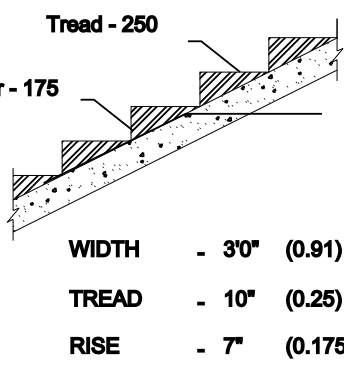

STAIR-CASE DETAILS
(NOT TO SCALE)

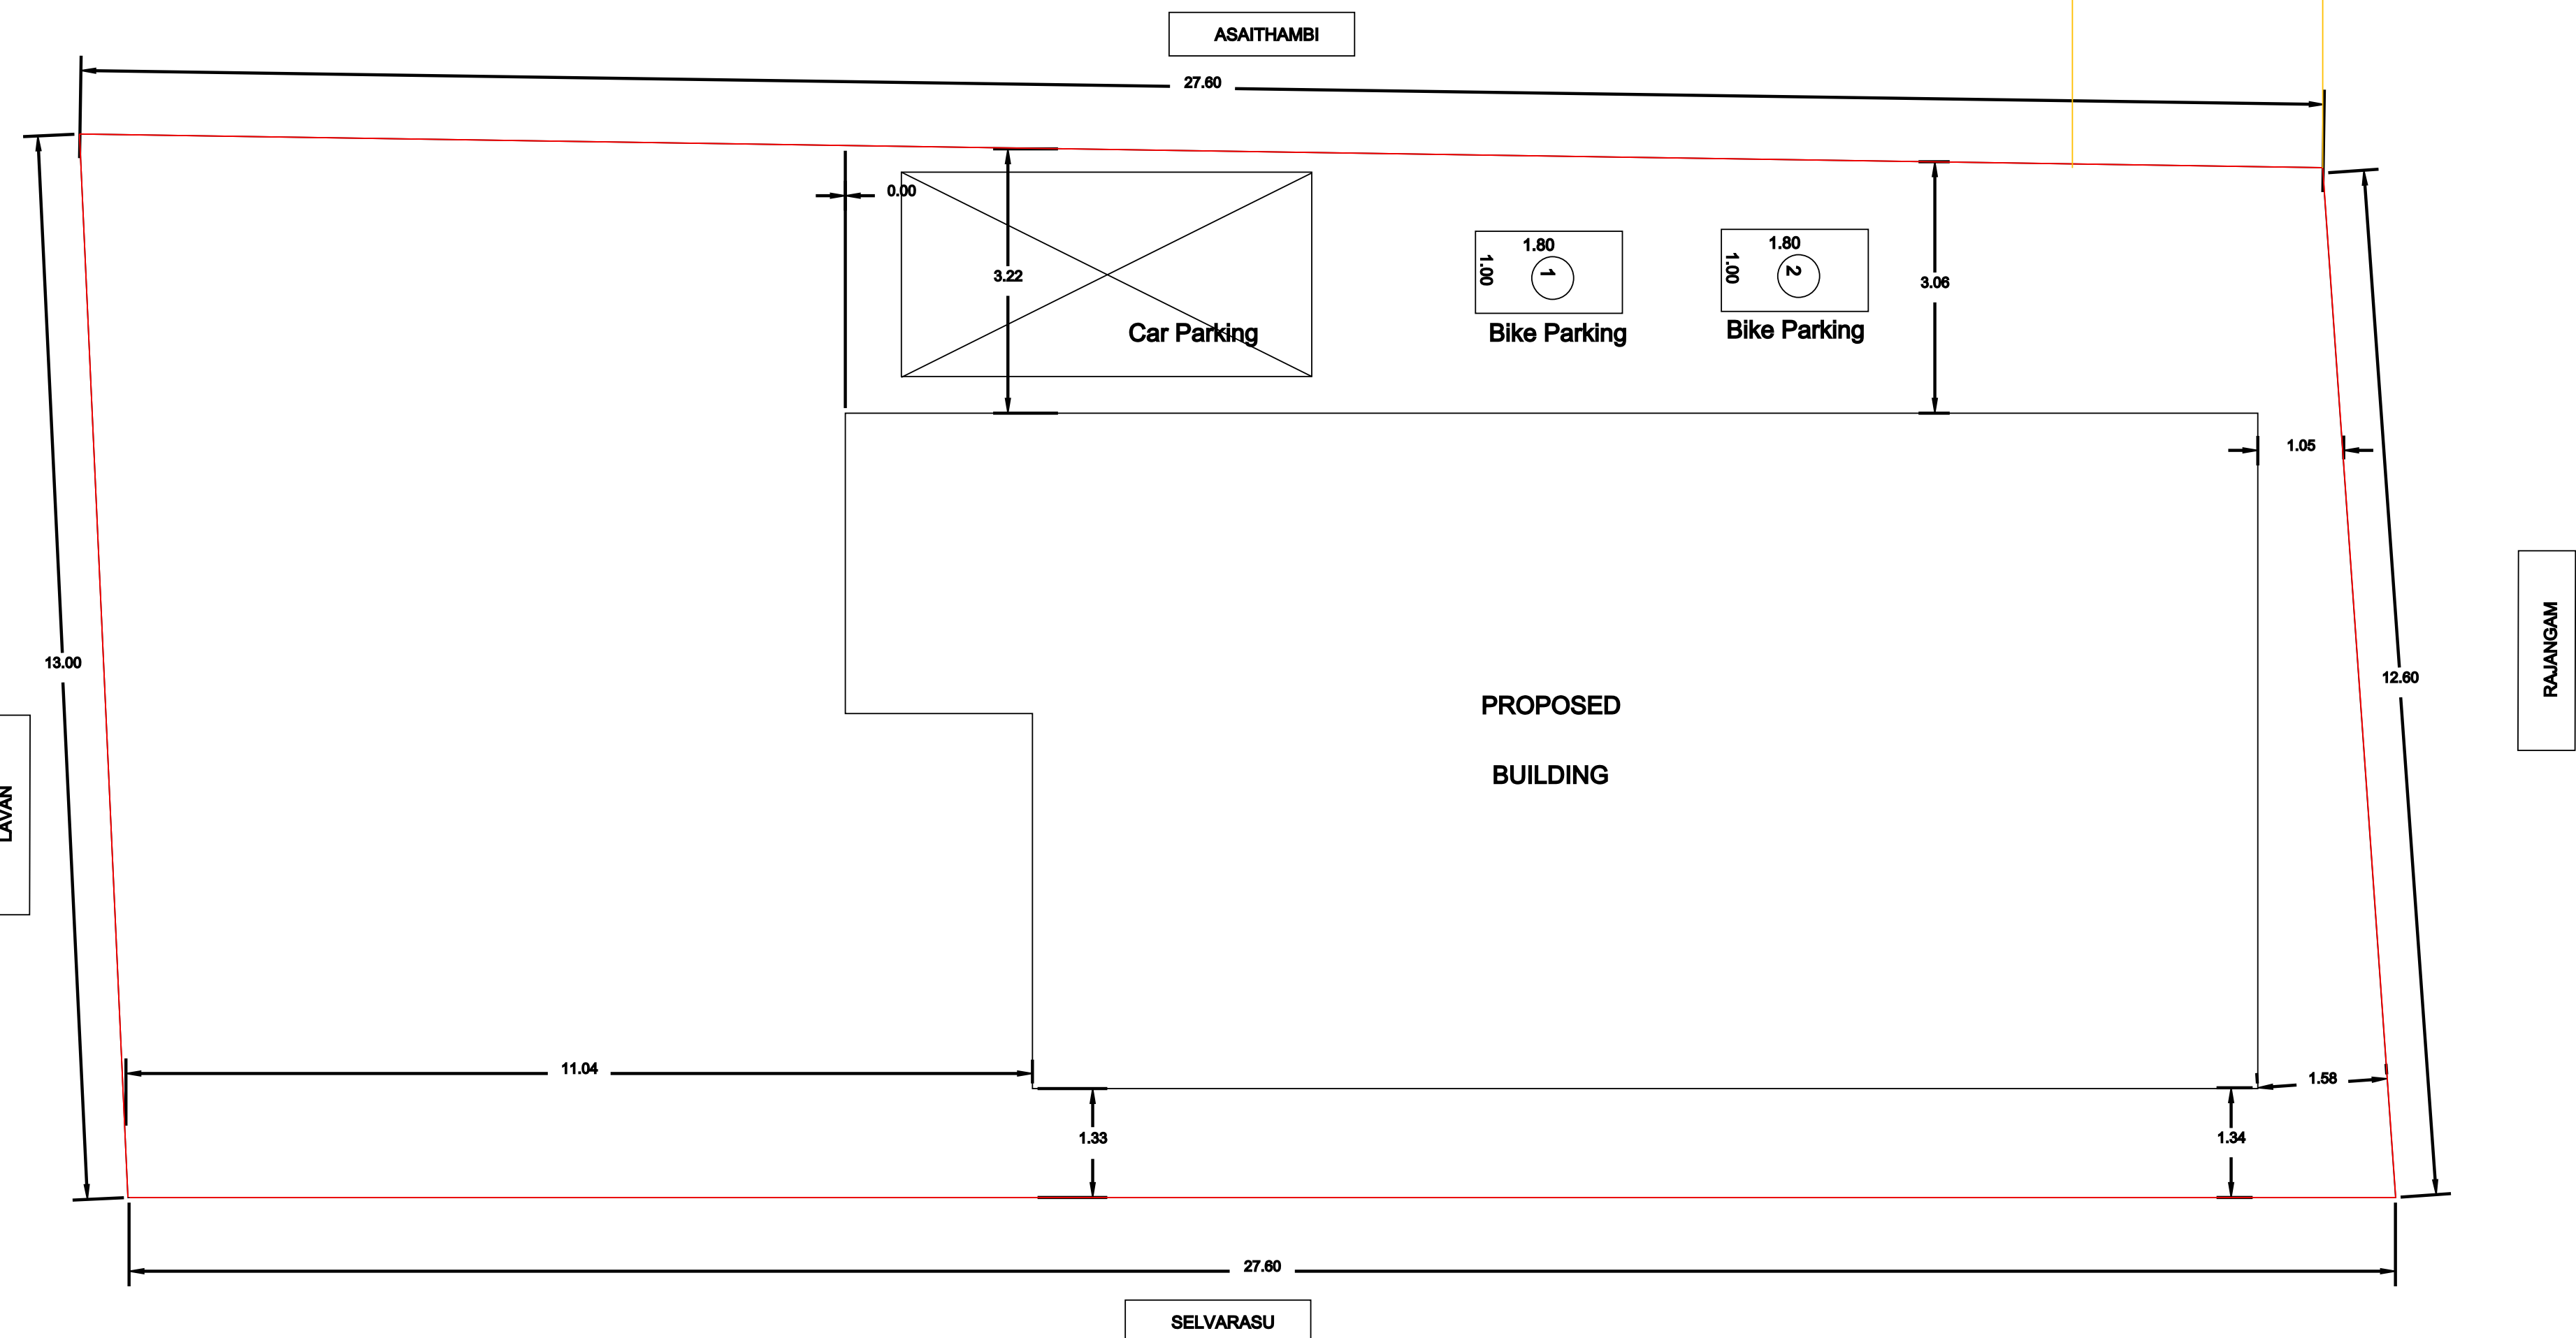

SITE PLAN1:100

APPROVAL AUTHORITY

REFERENCE	FEET	METER
MD Main Door	4'0" x 7'0"	1.22 x 2.10
D Door	3'0" x 7'0"	0.91 x 2.10
D1 Door 1	2'6" x 7'0"	0.76 x 2.10
W Window	4'5" x 4'0"	1.40 x 1.22
V Ventilator	2'6" x 2'6"	0.76 x 0.76

AREA CALCULATION	SQ.FT	SQ.M
TOTAL SITE AREA	3766	350
GROUND FLOOR AREA	1411.92	131.22
OPEN AREA	2354.08	218.78

NOTE:

1. ALL DIMENSIONS ARE IN FEET & METER
2. SCALE FACTOR IN 1:100(for building plan,elevation, section),
1:200 (for site plan) and Not to scale (for key plan and other plans)
3. WASTE WATER USED FOR GARDENING PURPOSE
4. RAIN WATER HARVESTING PIT TO BE PROVIDED
5. U - SEPTIC TANK TO BE PROVIDED

COLOR INDEX:

SITE BOUNDARY	
EXISTING ROAD	
PROPOSED BUILDING	

OWNER NAME :

Mrs.R.JAYA
W/O.RICHARD

R. Jaya

Signature

REGISTERED ENGINEER

P. Arulprakash
E. **P. ARULPRAKASH, B.E.,(CIVIL)**
Register Engineer, Reg.No.090/LS/2022/00001
PP CONSTRUCTION, ARIYALUR
Cell: 8098314176
E-mail: prakasharchitech@gmail.com