





PLAN SHOWING THE PROPOSED CONSTRUCTION OF A GROUND FLOOR RESIDENTIAL BUILDING
IN SF.NO:535/9, PATT.A.NO:124, AT VALAJANAGARAM VILLAGE AND PANCHAYATH, ARIYALUR TALUK AND DISTRICT.
OWNER NAME : THIRUMATHI : MAHADEVI W/O, THIRU : BALAMANI.

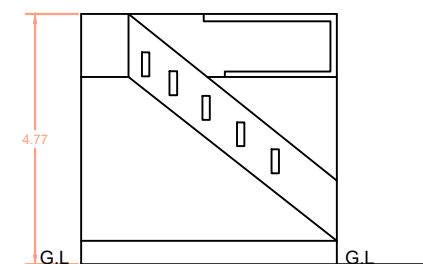


FRONT ELEVATION

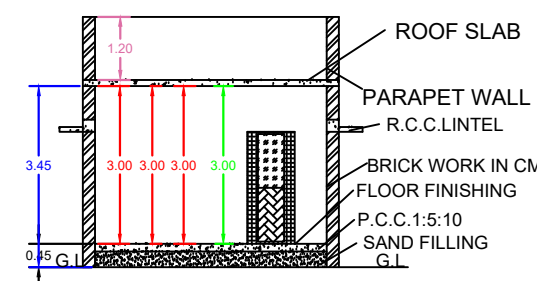


SECTION ON SS

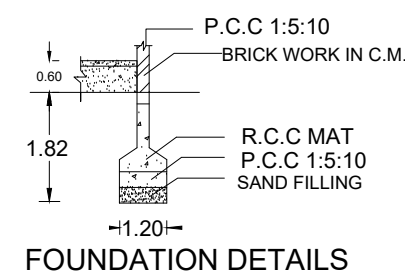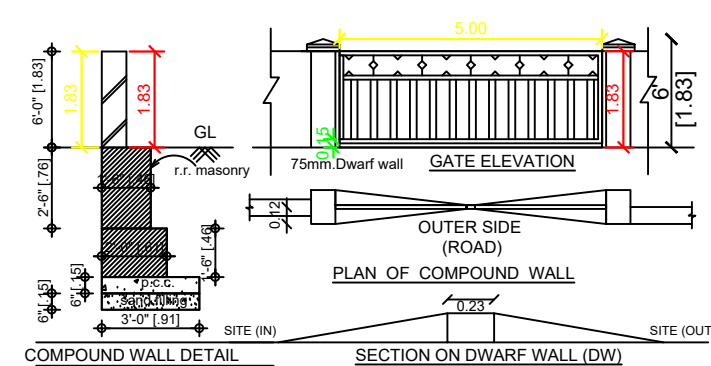


FOUNDATION DETAILS

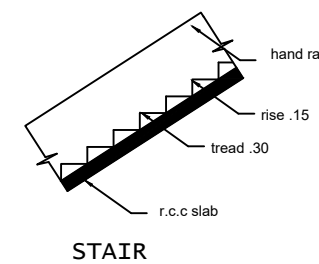


STAIR

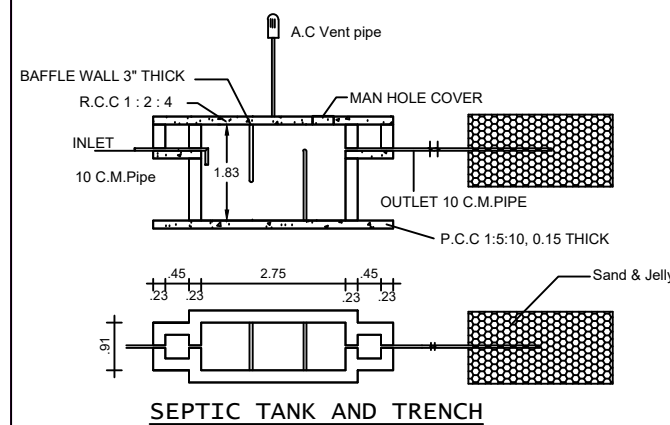


SEPTIC TANK AND TRENCH

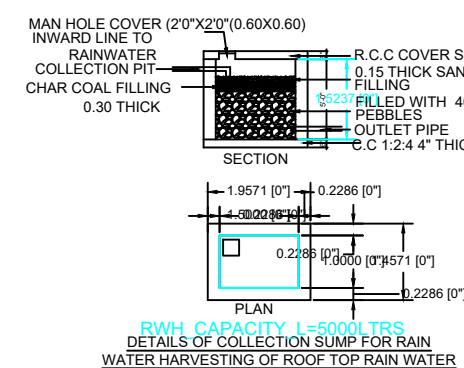


PLAN
RWH_CAPACITY_L=5000LTRS
DETAILS OF COLLECTION SUMP FOR RAIN
WATER HARVESTING OF ROOF TOP RAIN WATER

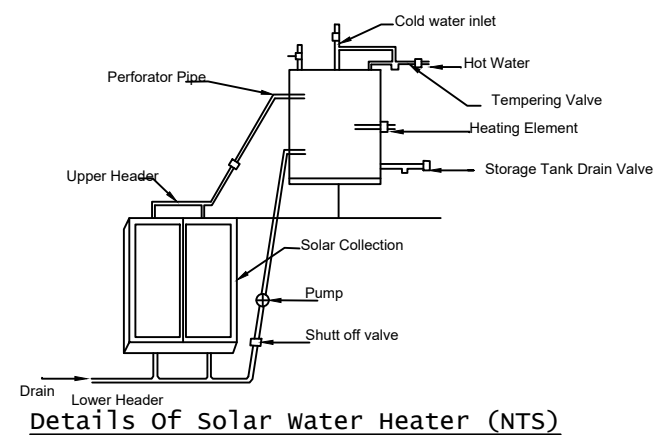



Drain Lower Header
Details Of Solar Water Heater (NTS)

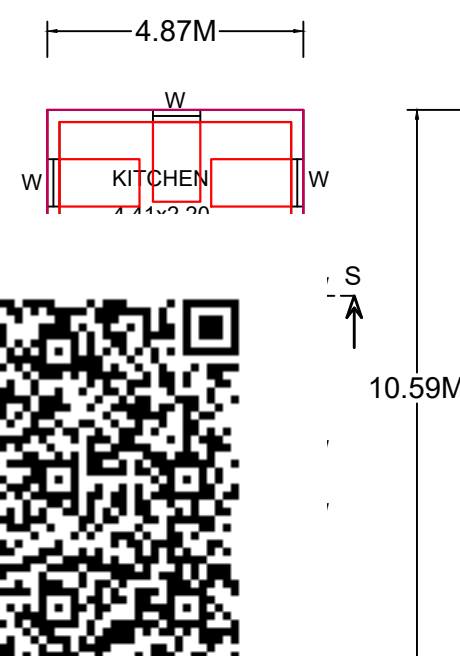

GROUND FLOOR


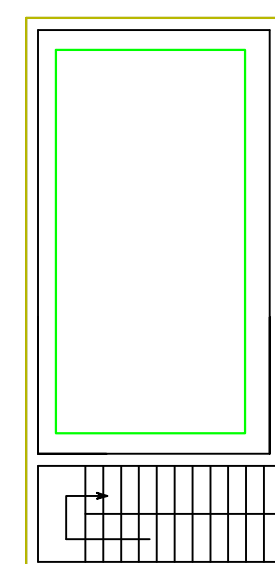


FLOOR TERRACE

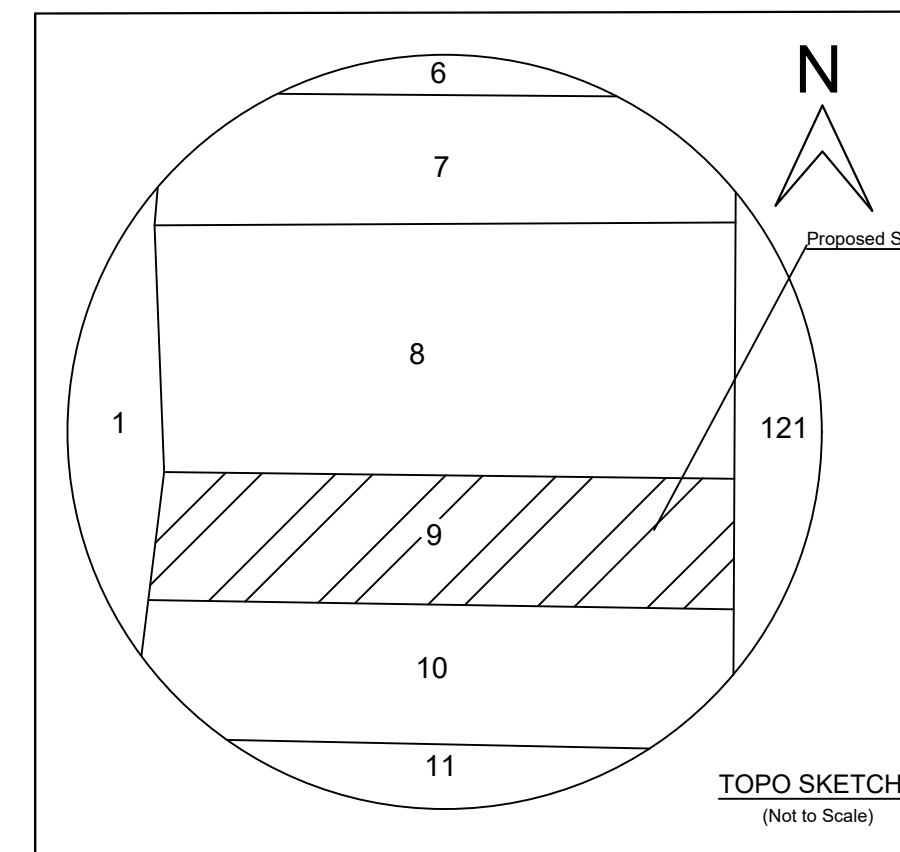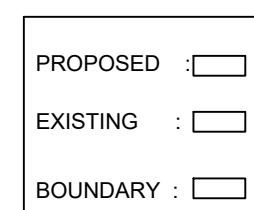

TOPO SKETCH
(Not to Scale)

SITE PLAN 1:100 SCALE

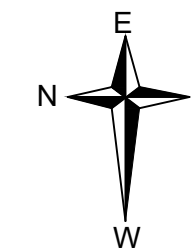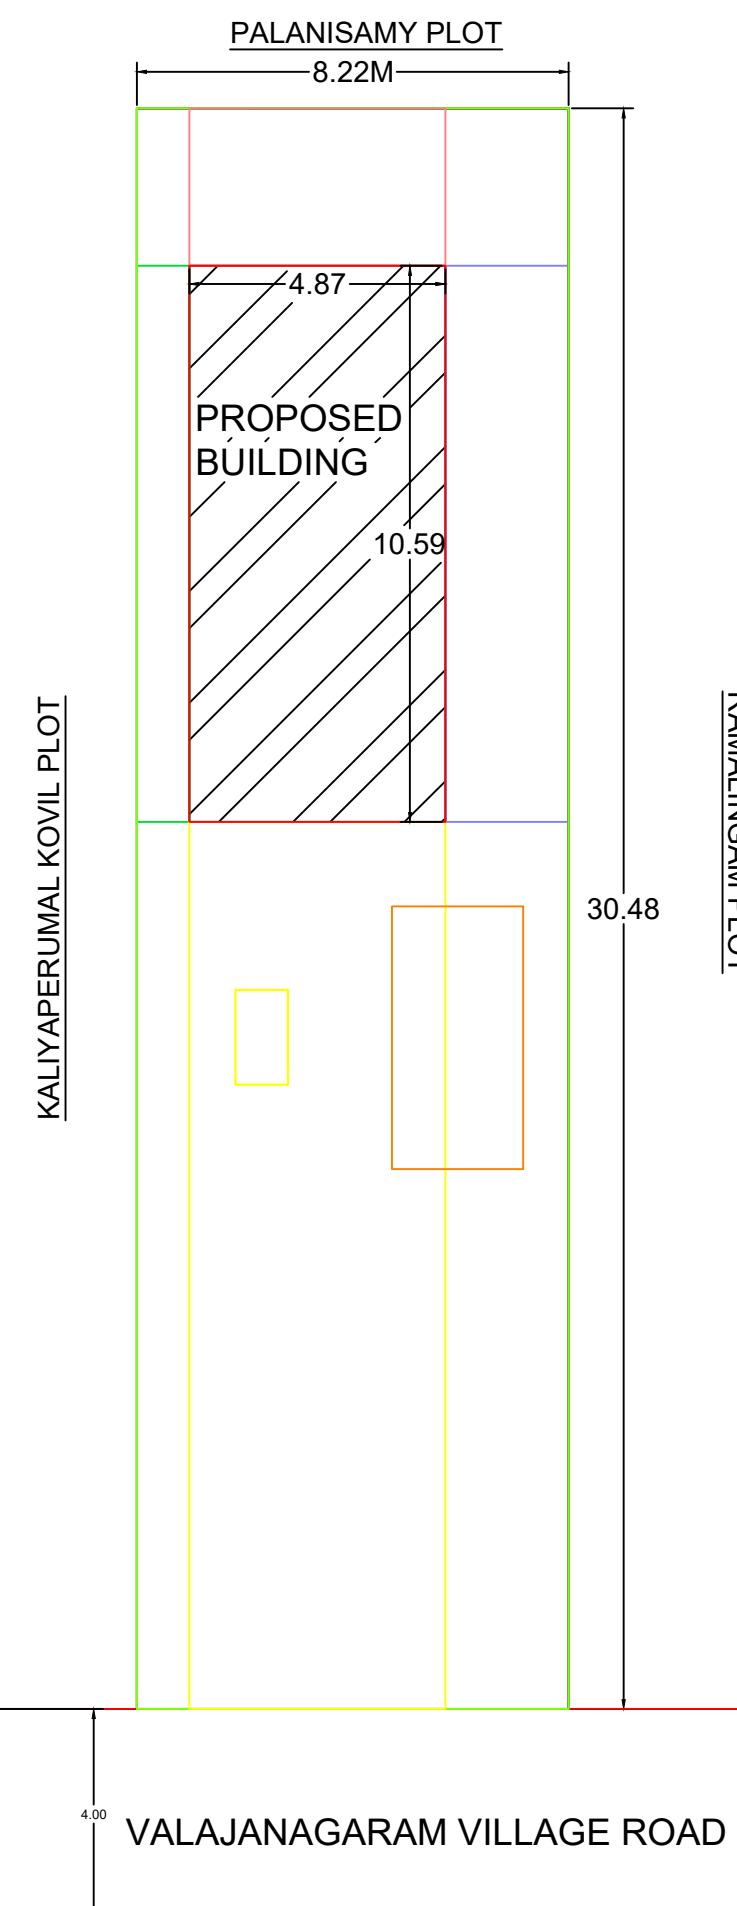

APPROVED BY:

<u>REFERENCE :</u>			
MAIN DOOR	MD	1.20X2.10	
C W. DOOR	D1	0.90X2.10	
C.W DOOR	D2	0.75X2.10	
C W. WINDOW	W	1.20X1.20	
C W. VENTILATOR	V	0.90X0.60	

AREA STATEMENT:

<u>FLOOR-GROUND</u>	<u>PROPOSED</u>
PLINTH AREA	: 51.57 SQ.M
CARPET AREA	: 29.89 SQ.M
PLOT AREA	:222.96 SQ.M
OPEN AREA	: 171.39 SQ.M

OWNER:

B. மகிழ்ச்சி

ENGINEER:

Scrubby.

Er. P.SUDHAKAR, D.C.E., B.E.,
Registered Engineer Grade - III,
Ariyalur Municipality
Reg.No.090 / LS / 2020 / 00002,
2/429, Jayankondam Main Road,
Valajanagaram, ARIYALUR - 621704.
MOBILE : 89403 - 55515