

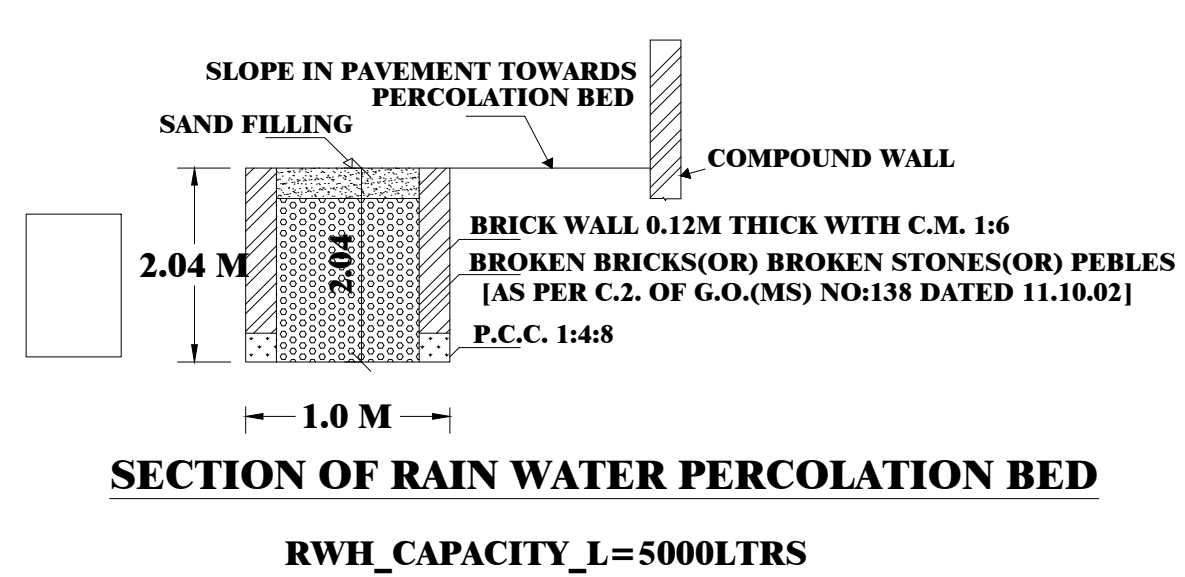
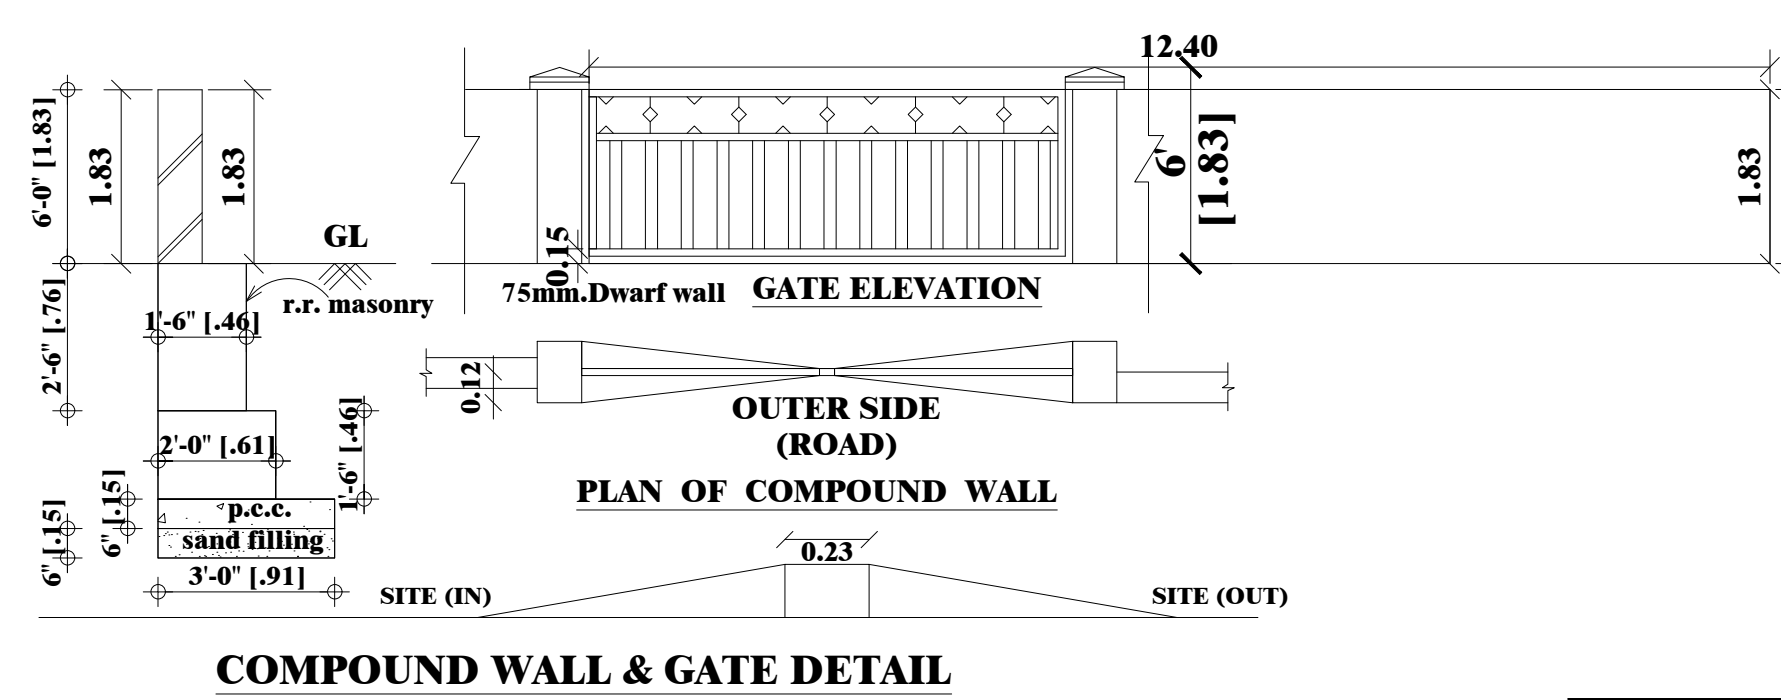
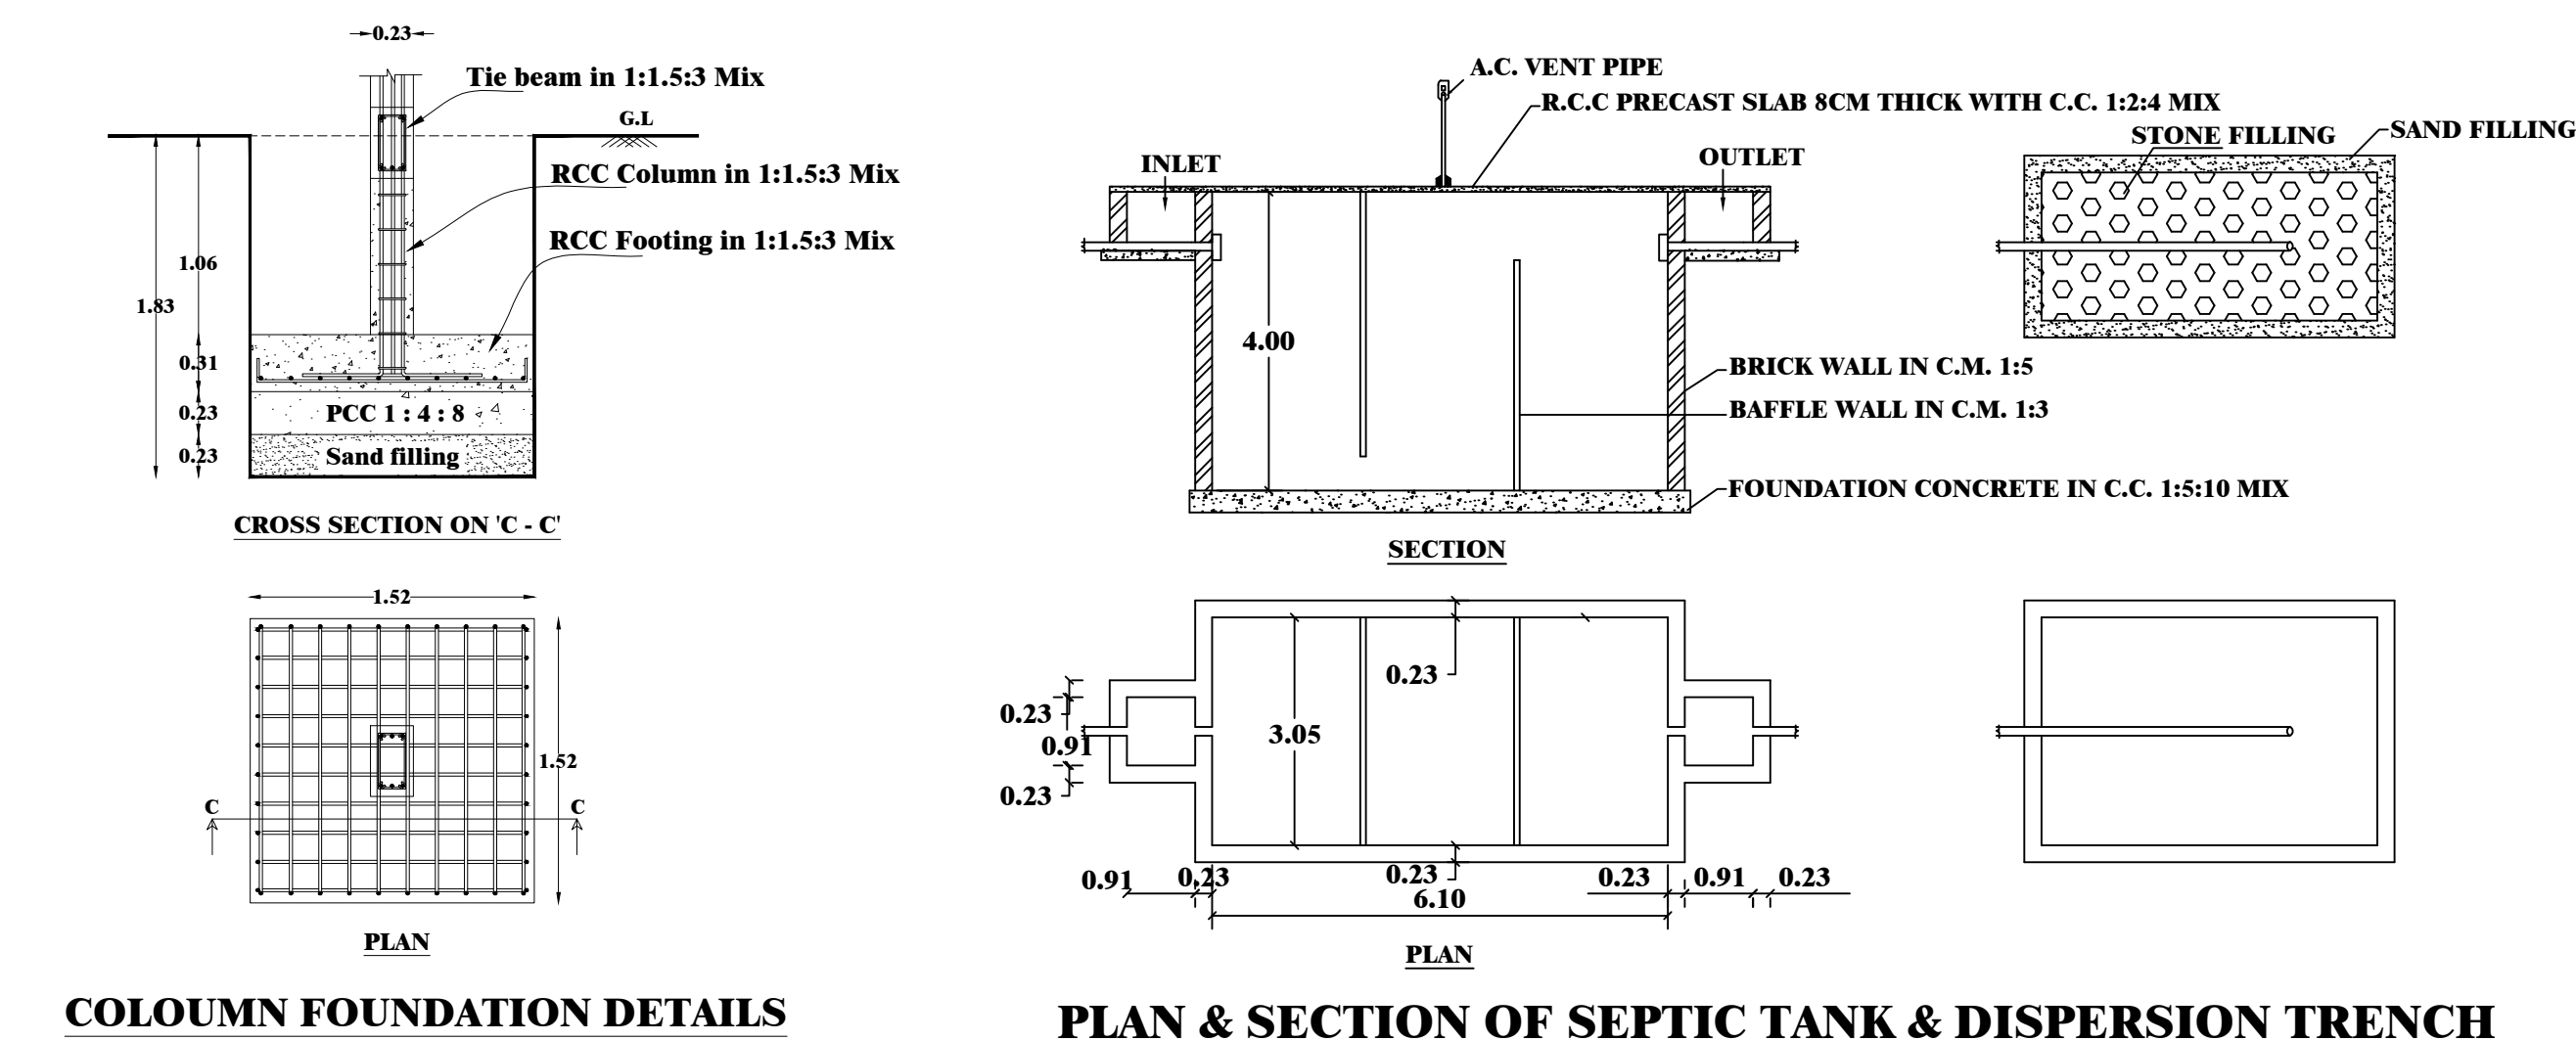
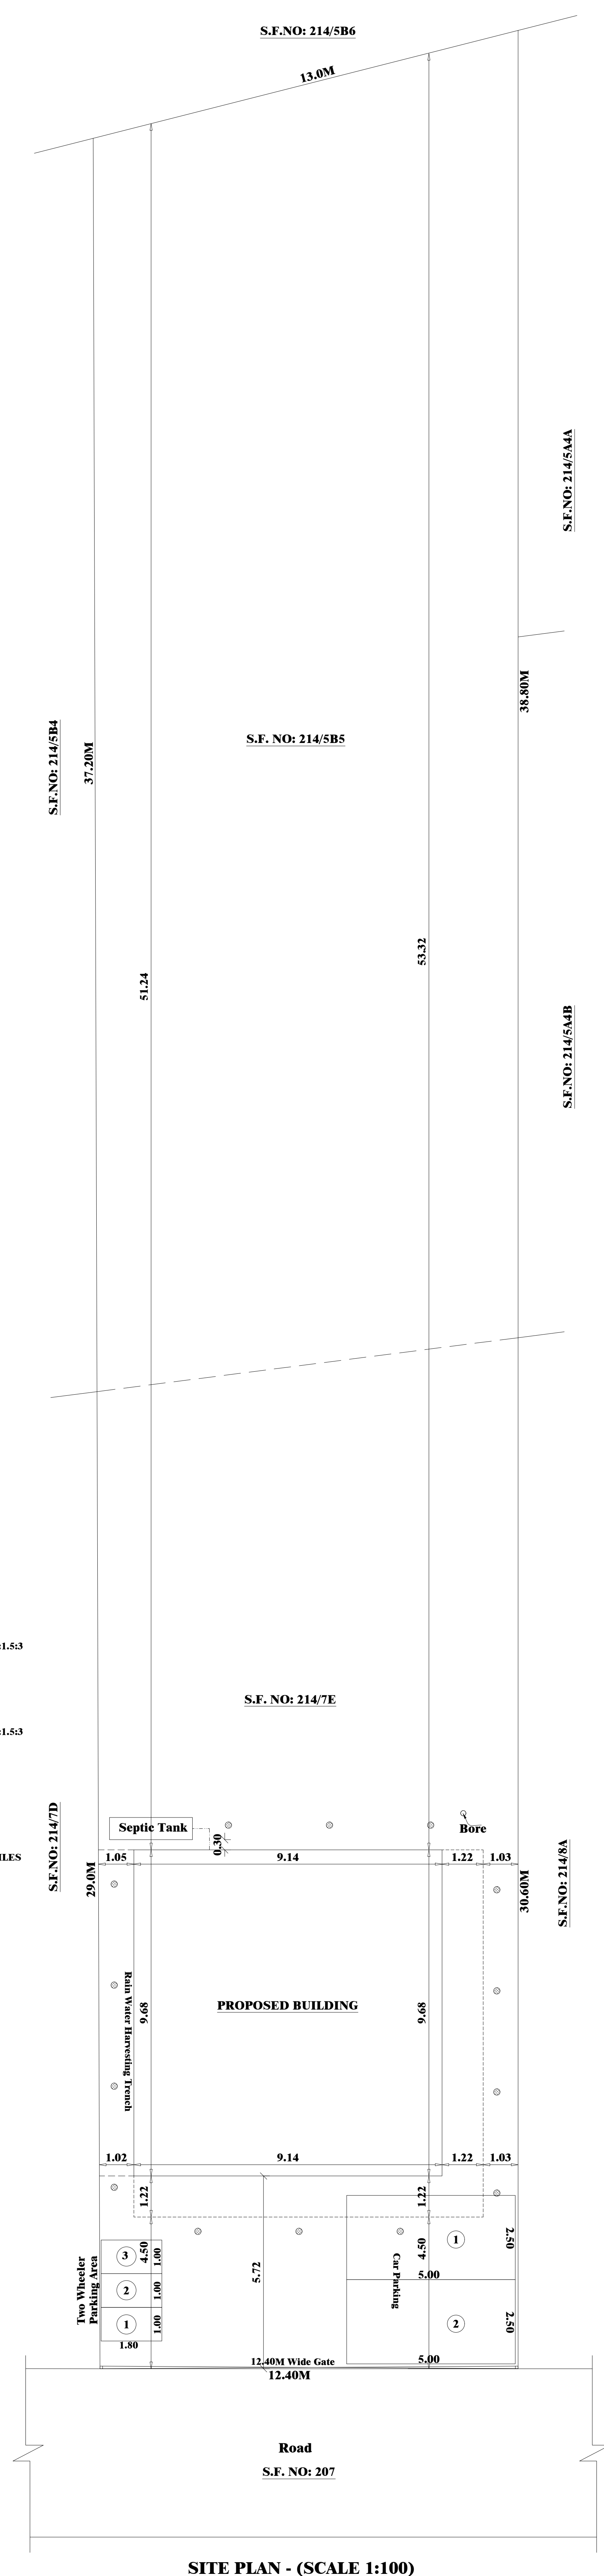


SCALE :- 1:100

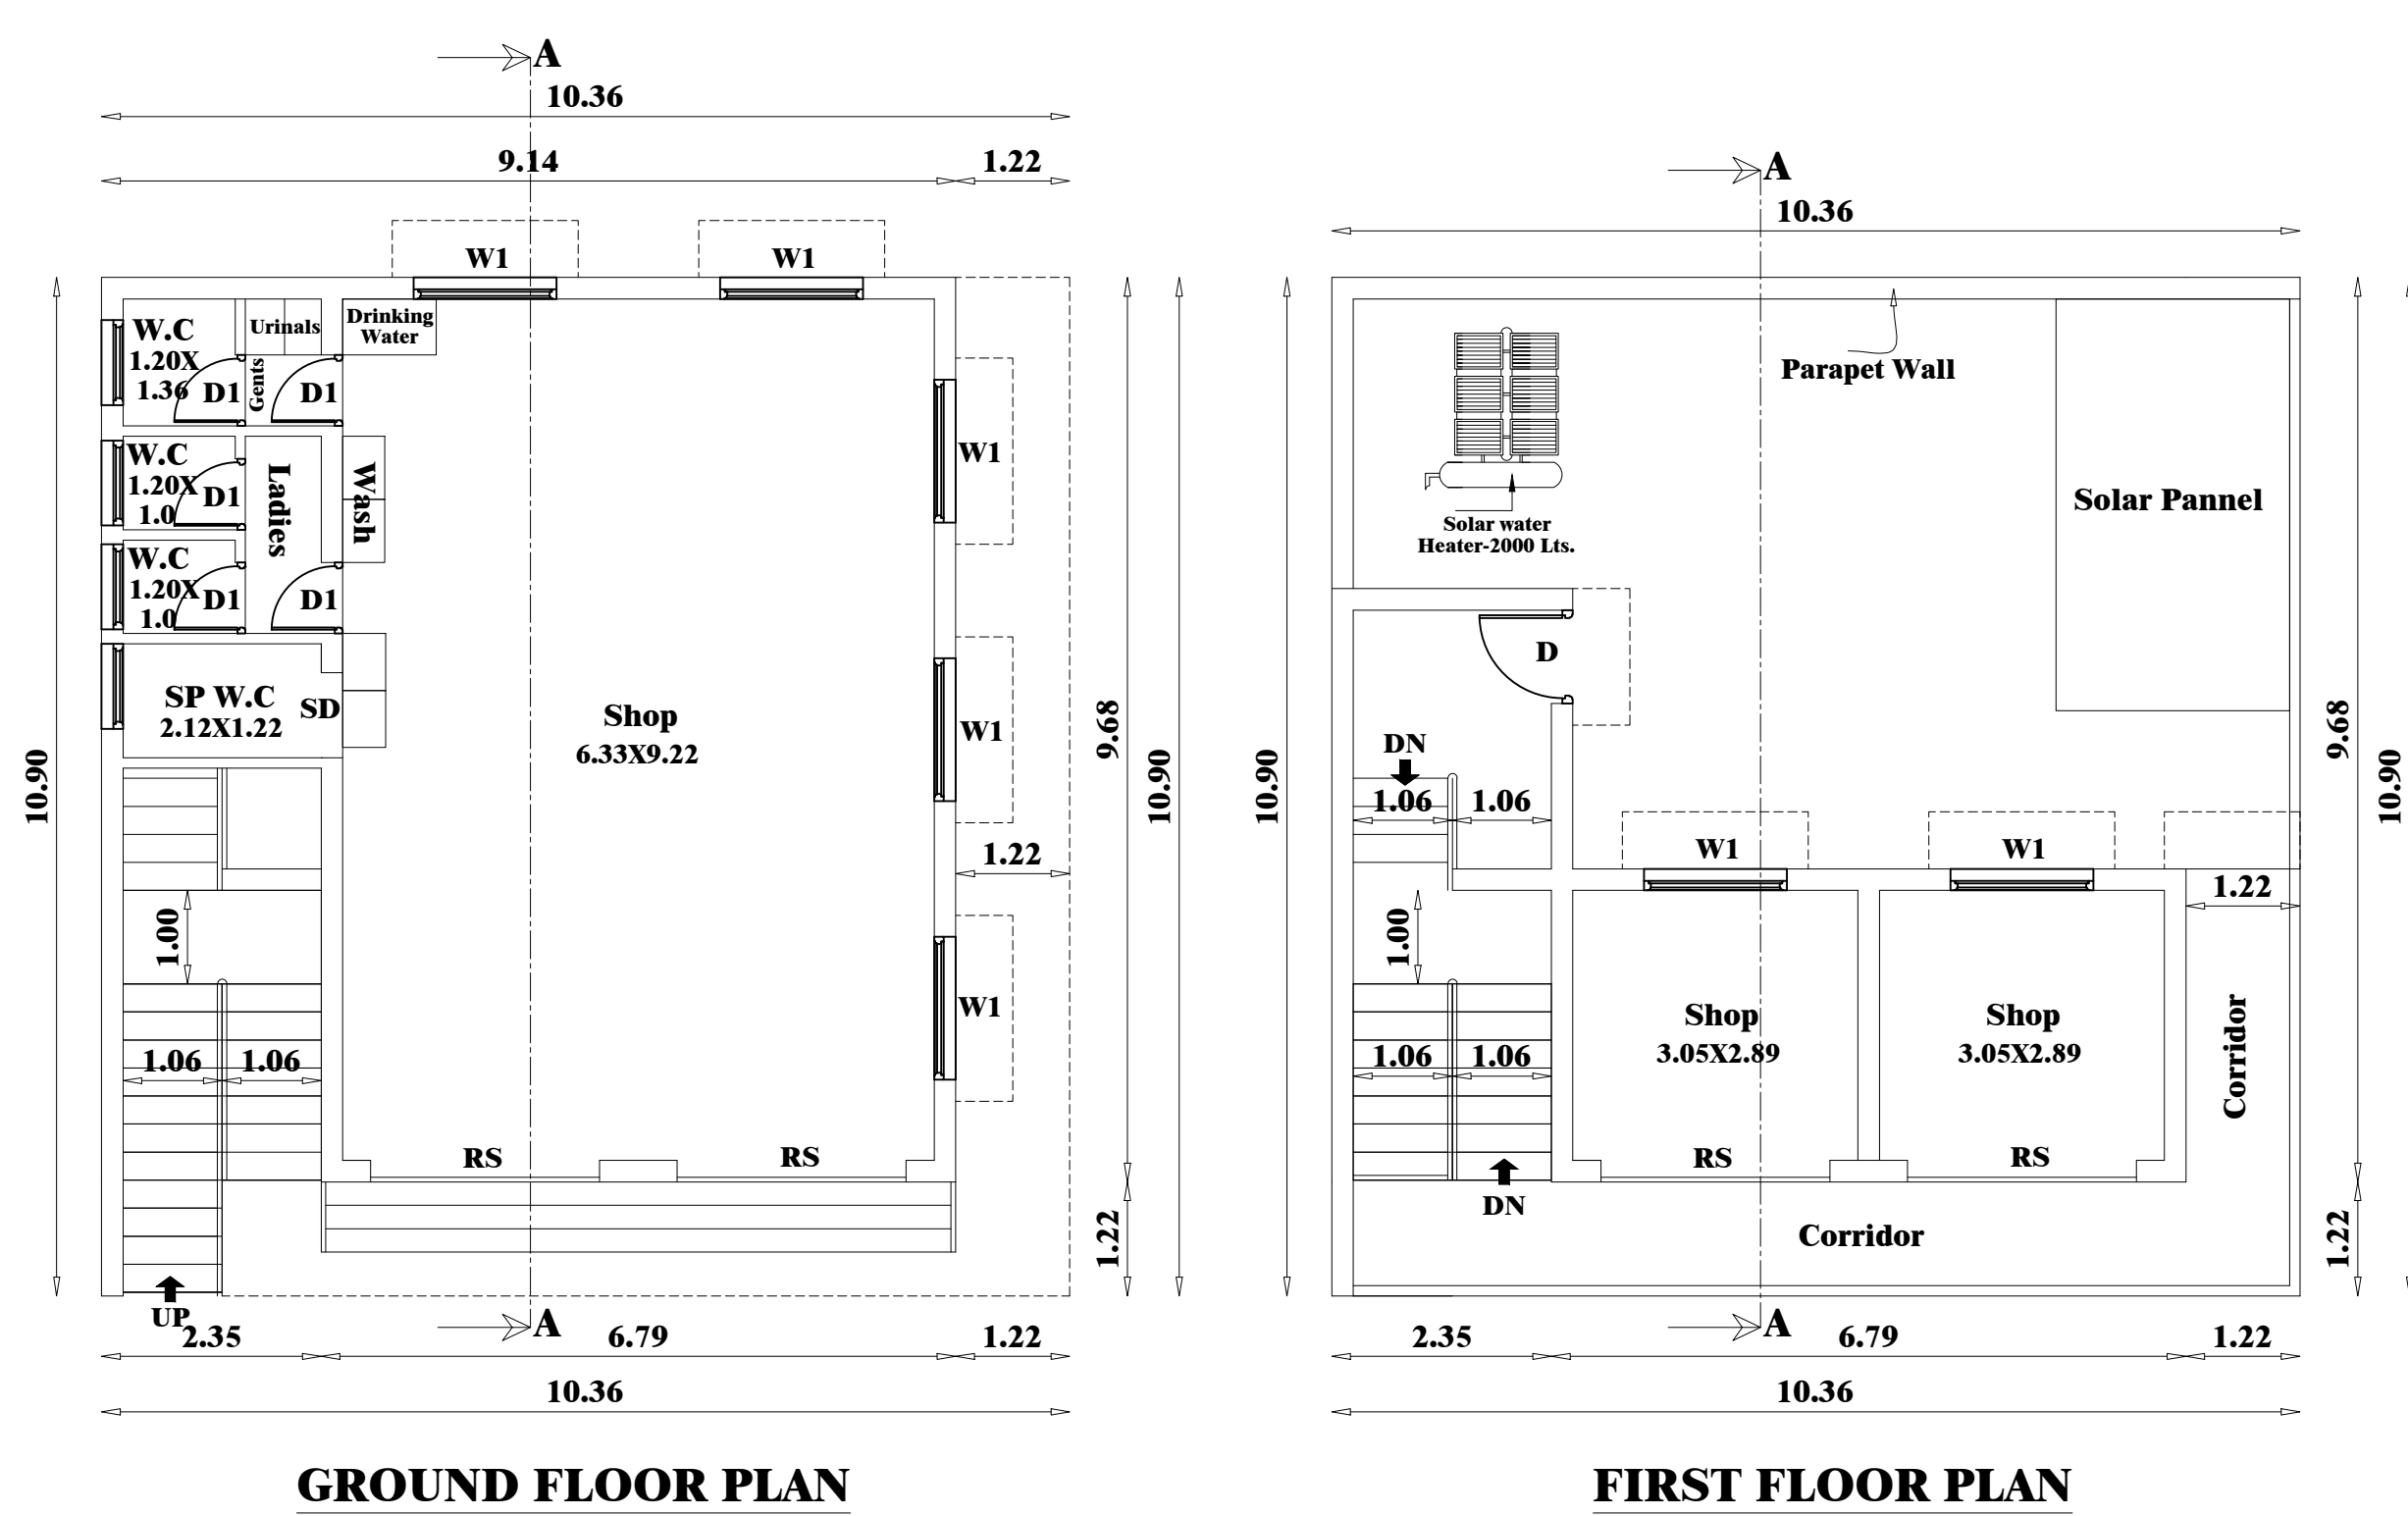

<u>SCHEDULE OF JOINERIES:</u>		
TYPE	REFERENCE	SIZE IN METR
RS	ROLLING SHUTTER	2.45 x 2.13
D	FLUSH DOOR	1.00 x 2.13
D1	FLUSH DOOR	0.76 x 2.13
SD	SLIDING DOOR	1.00 x 2.13
W1	WINDOW	1.53 x 1.52
V	VENTILATOR	0.91 x 0.76

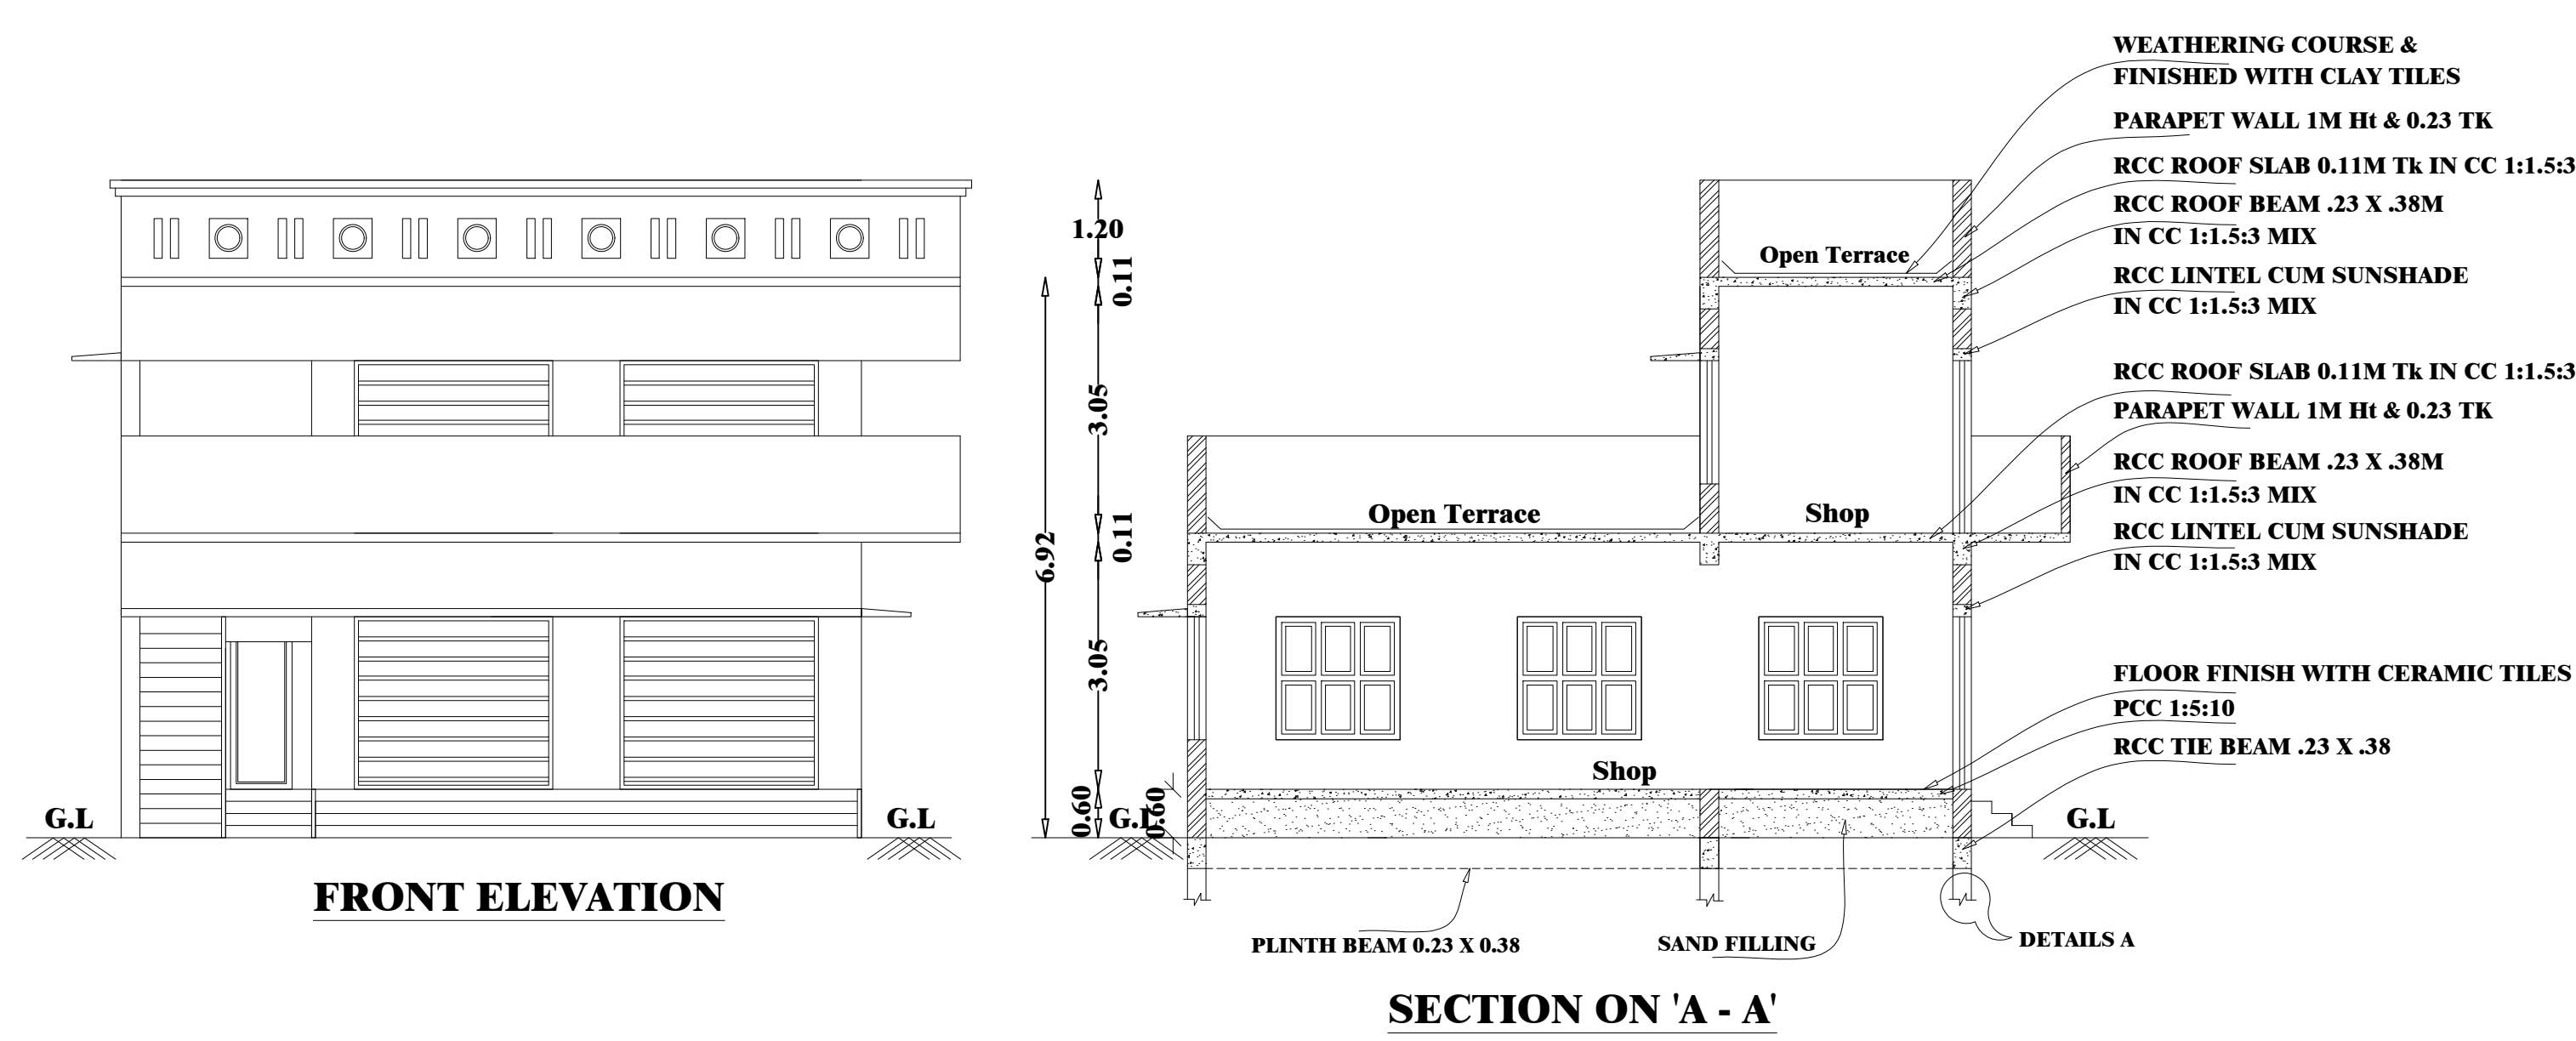

ENGINEER

