
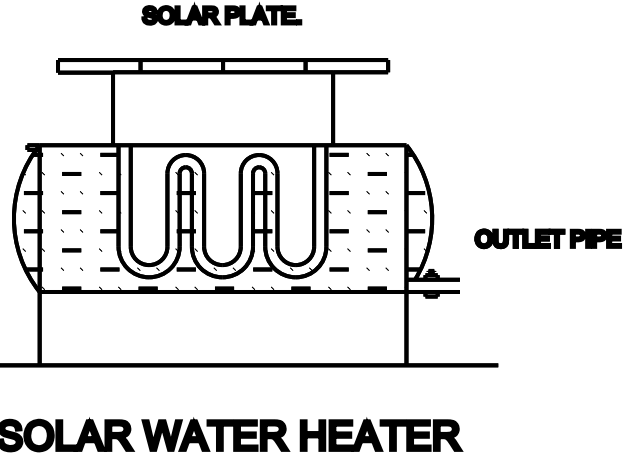
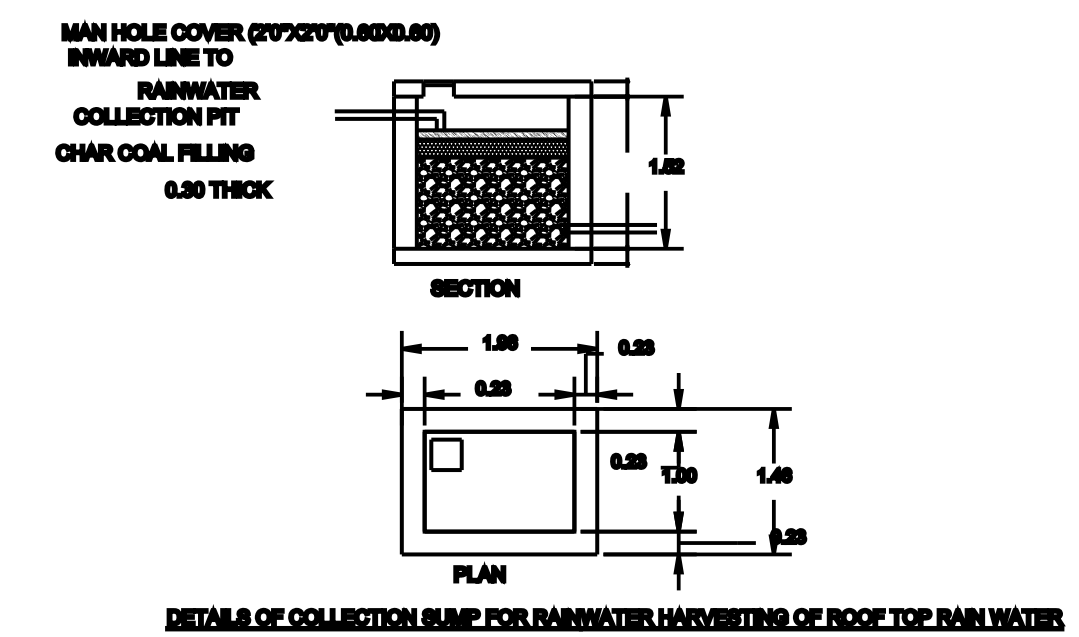
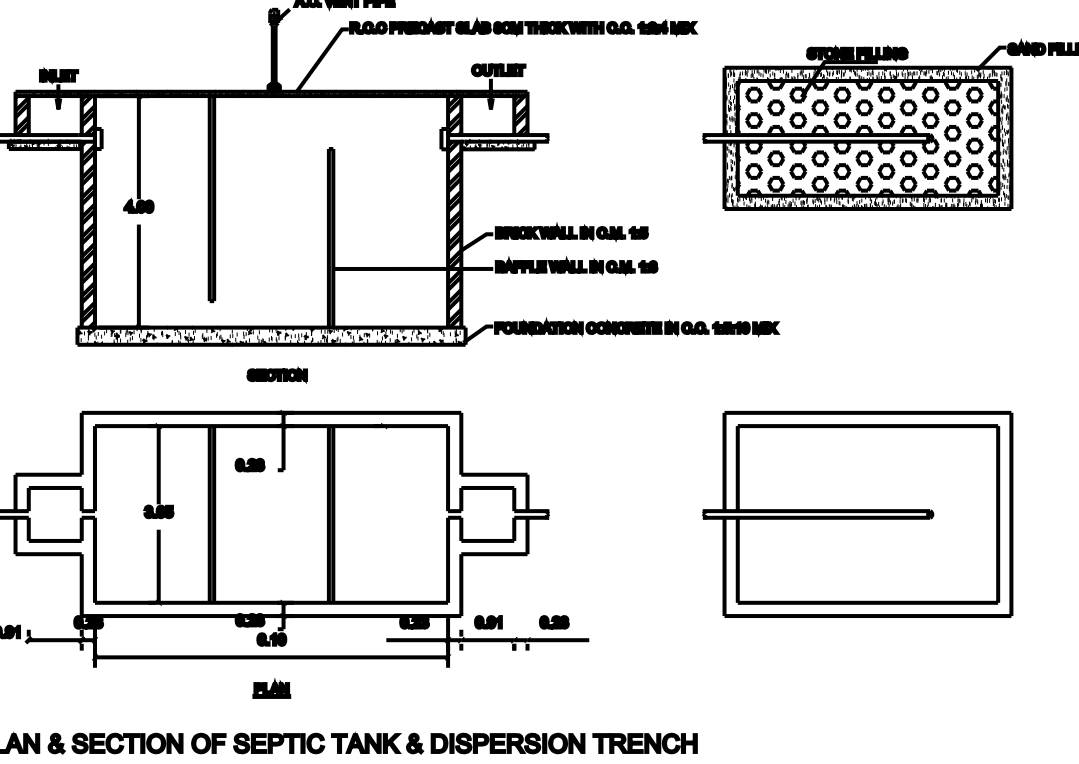
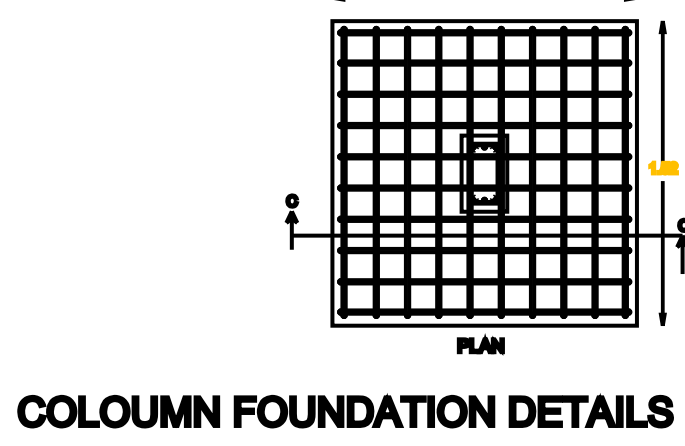
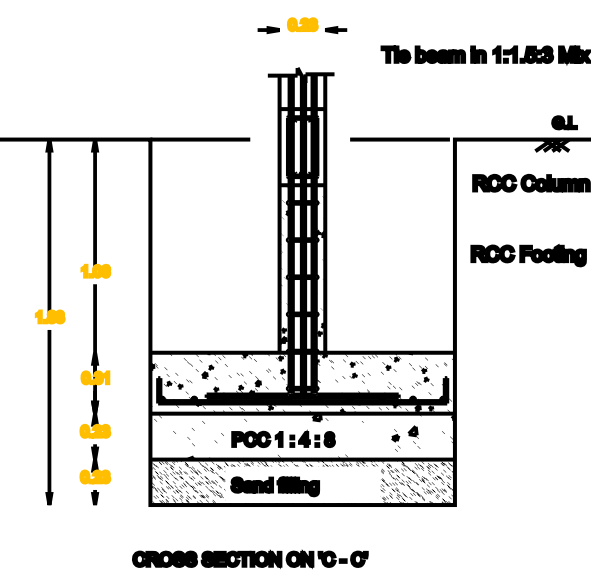
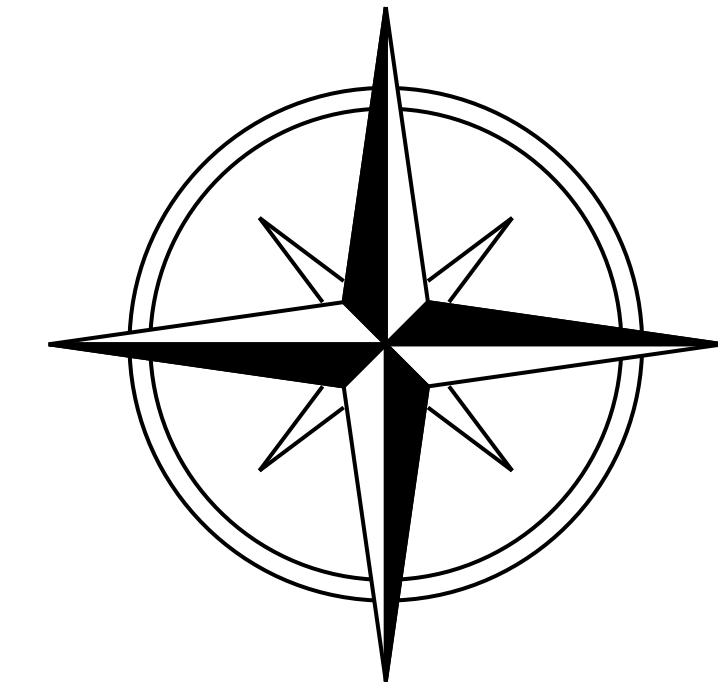
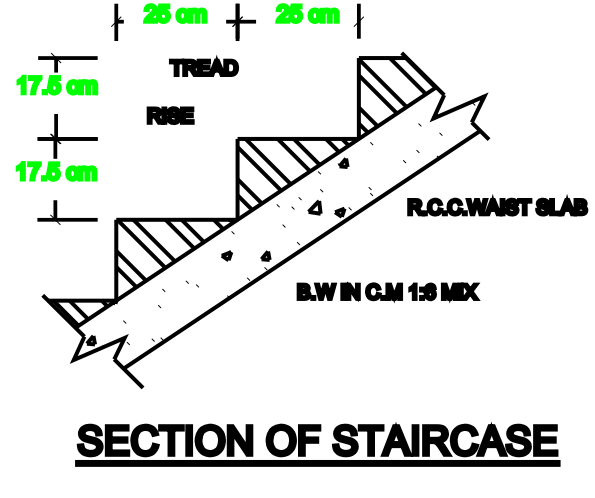
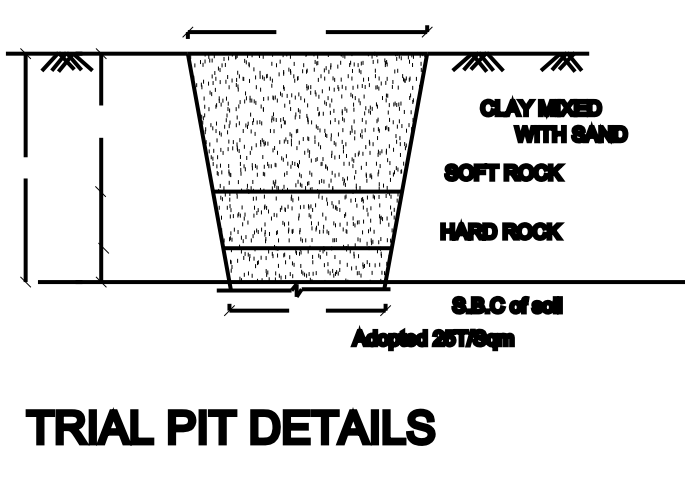
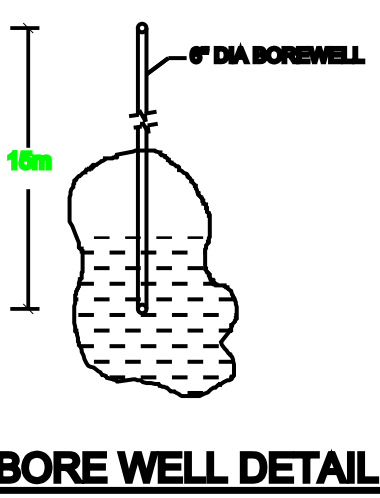
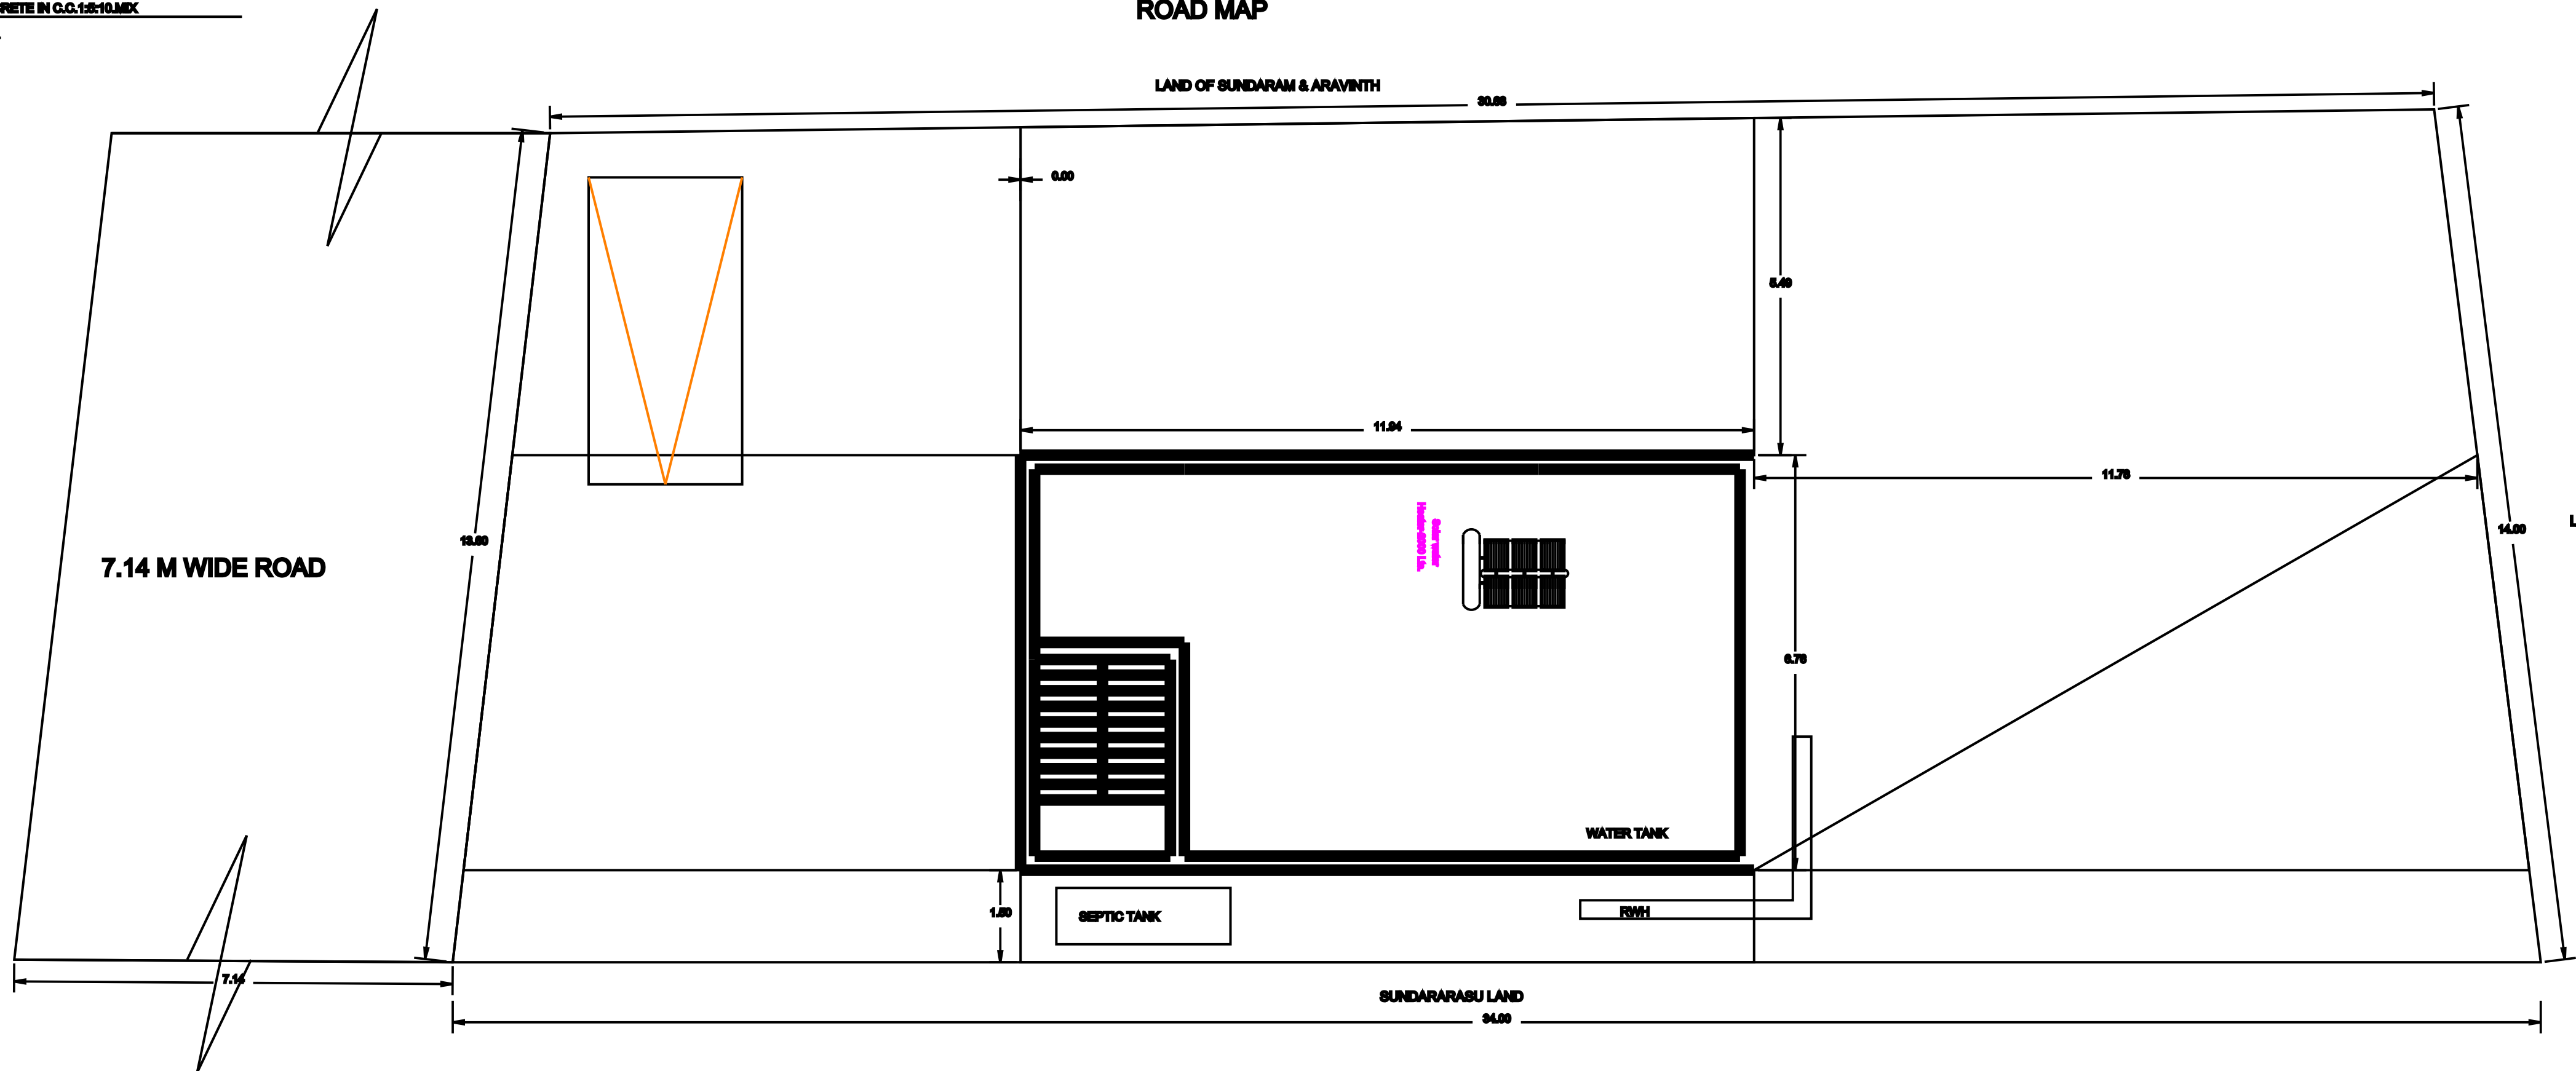
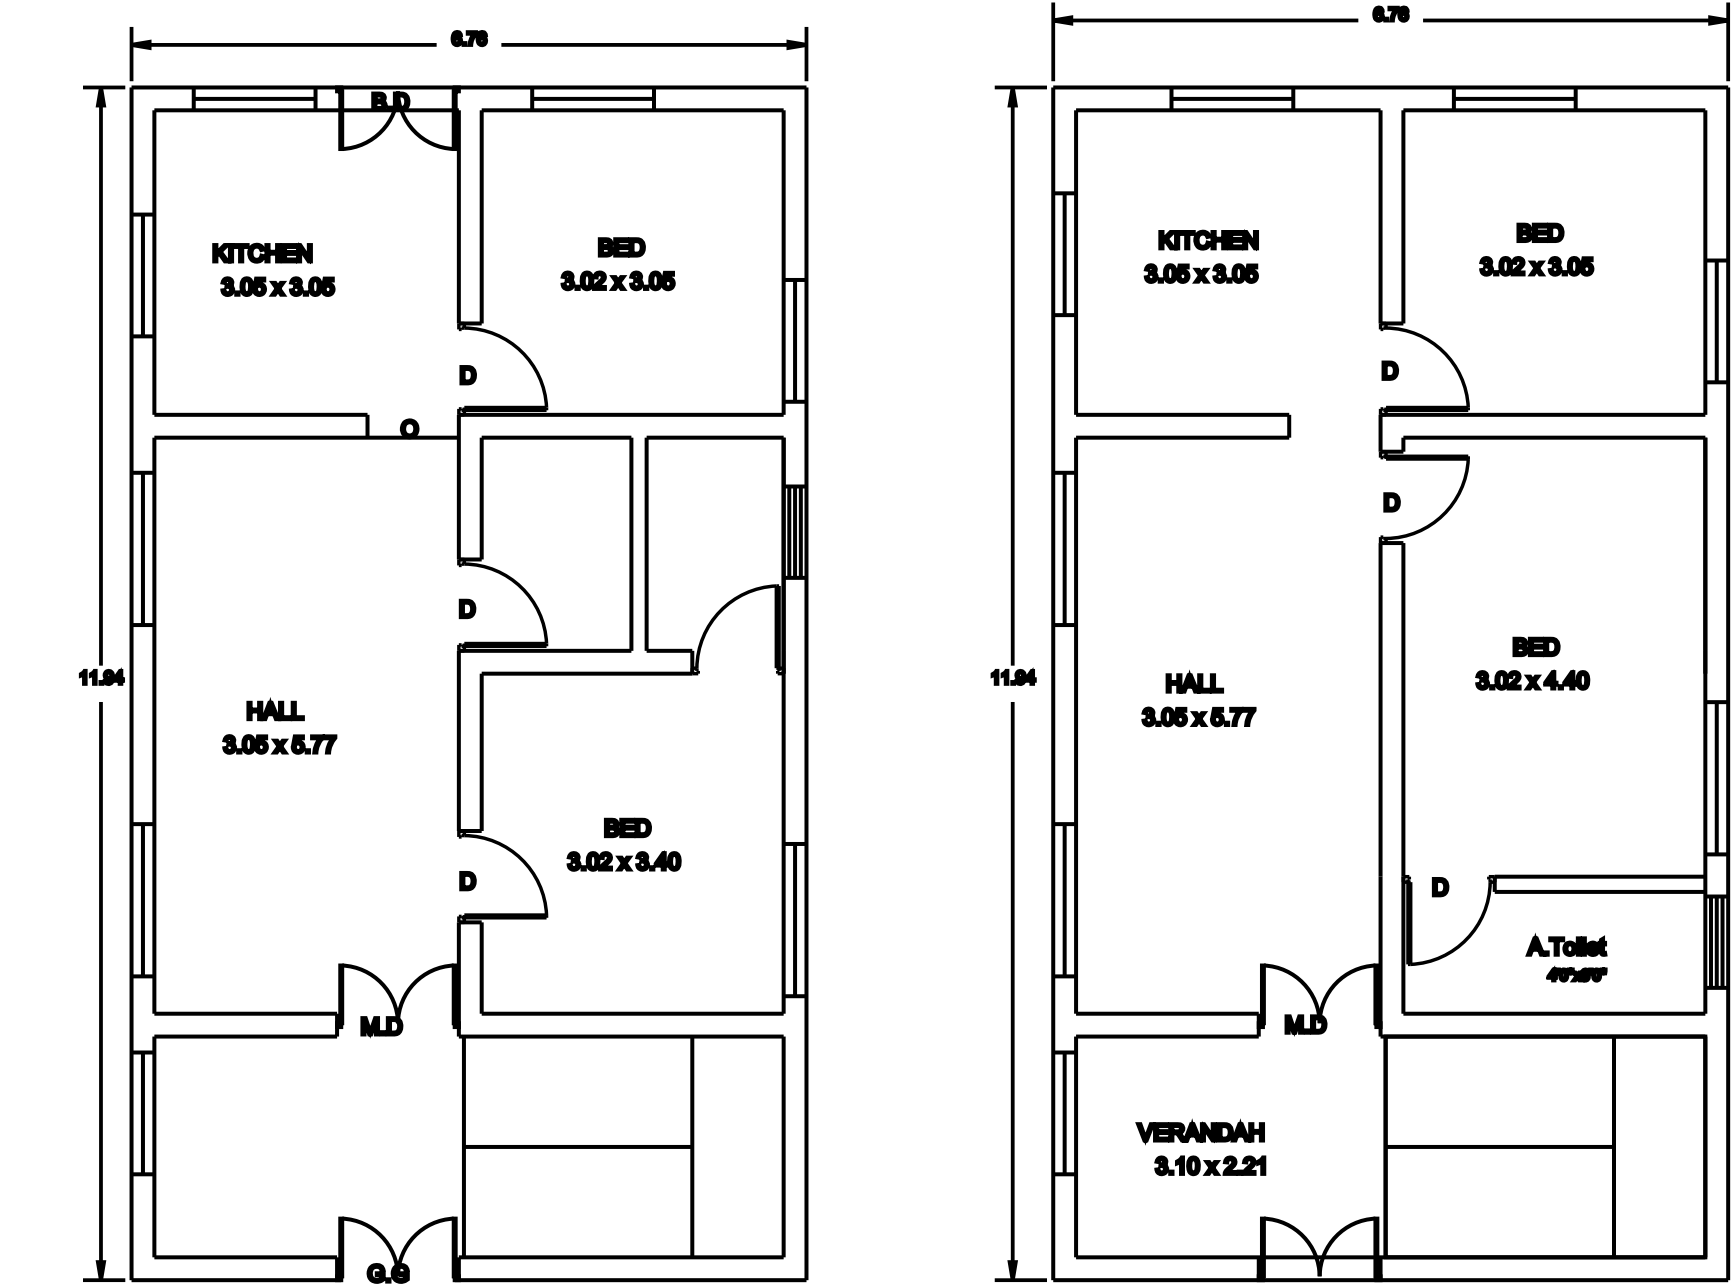
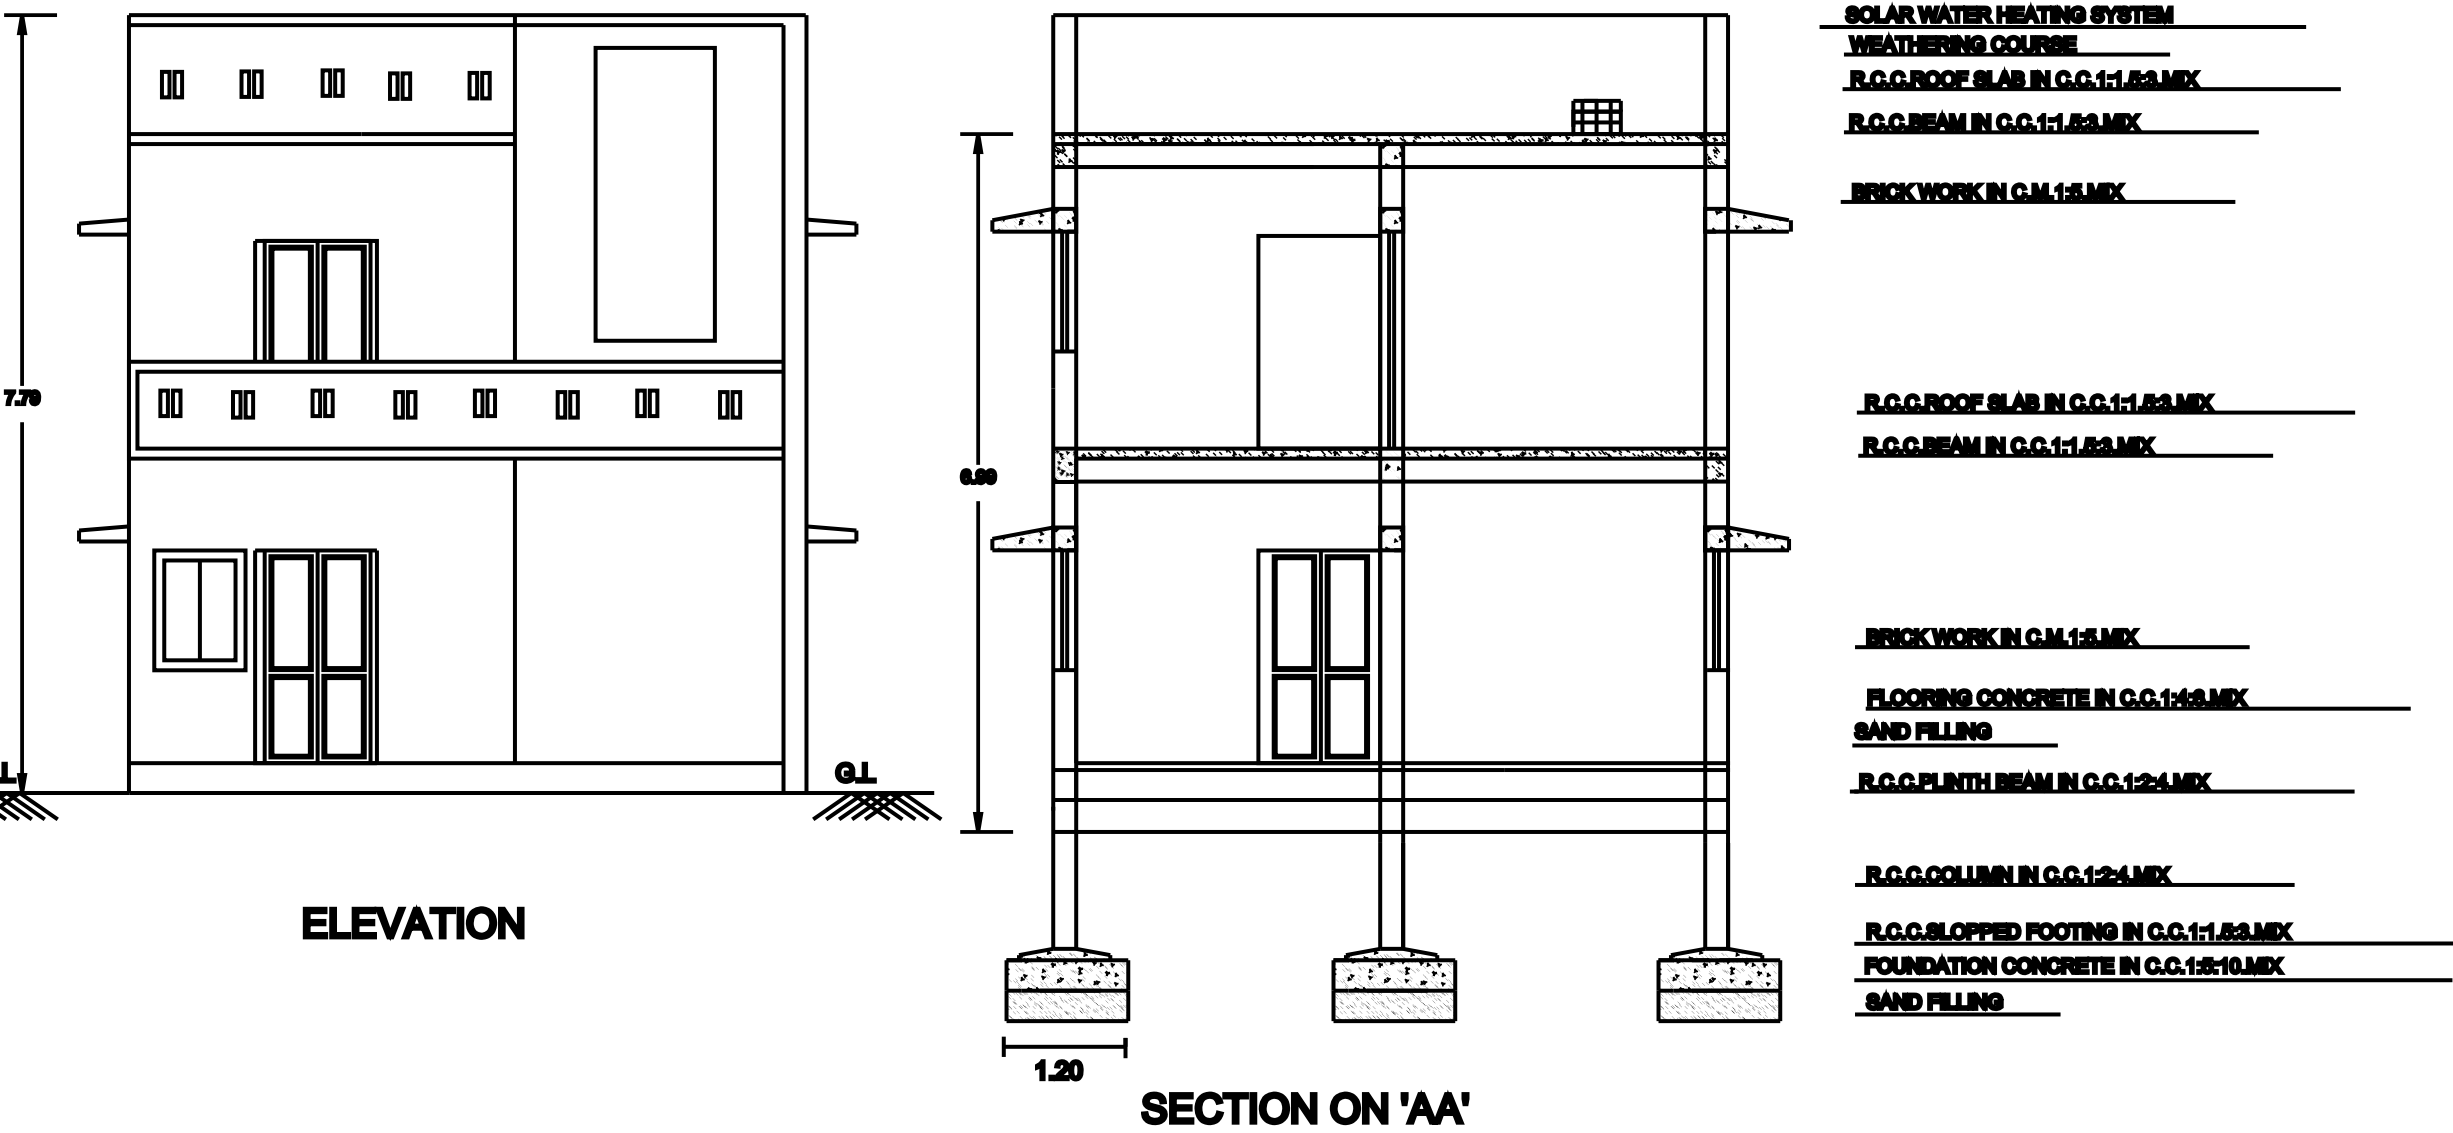
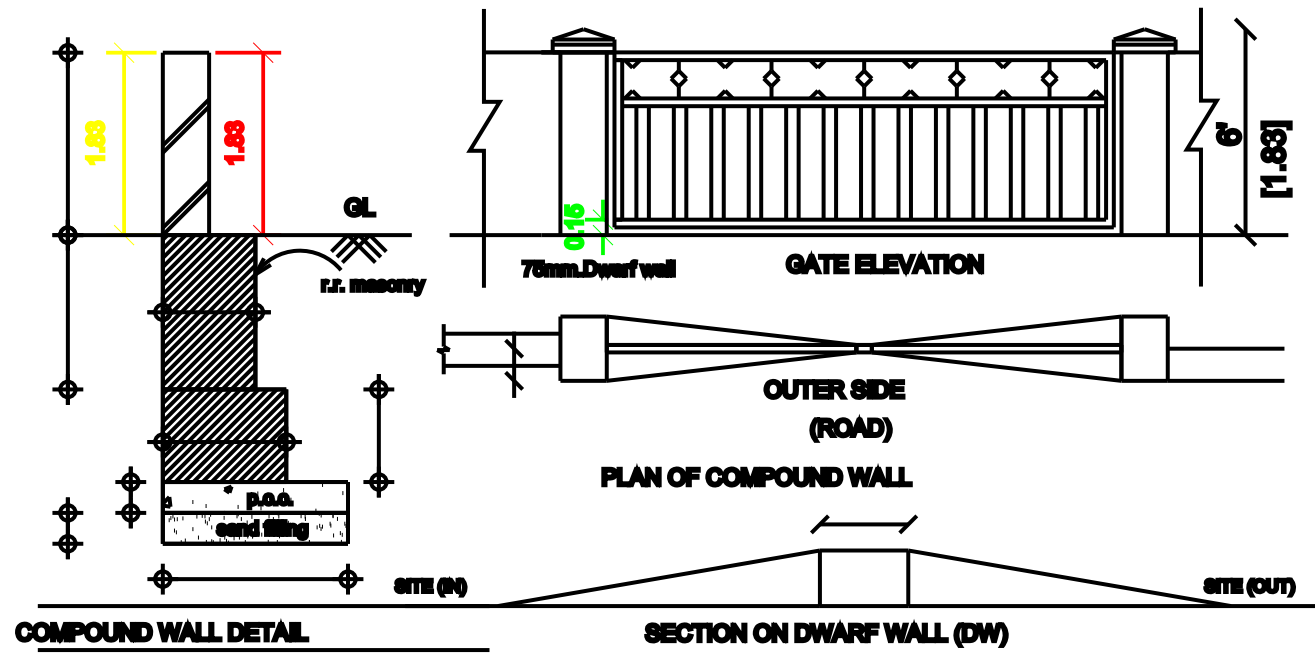


PLAN SHOWING THE PROPOSED CONSTRUCTION OF G+1 RCC GROUND FLOOR AND FIRST FLOOR RESIDENTIAL BUILDING IN

S.F.NO.256/2A1A2, PATTA NO.2448, OF UDAYAVAR THIANUR VILLAGE AND AMBAPUR PANCHAYATH, UDAYARPALAYAM TALUK

AND ARIYALUR DISTRICT. (SCALE 1:100)

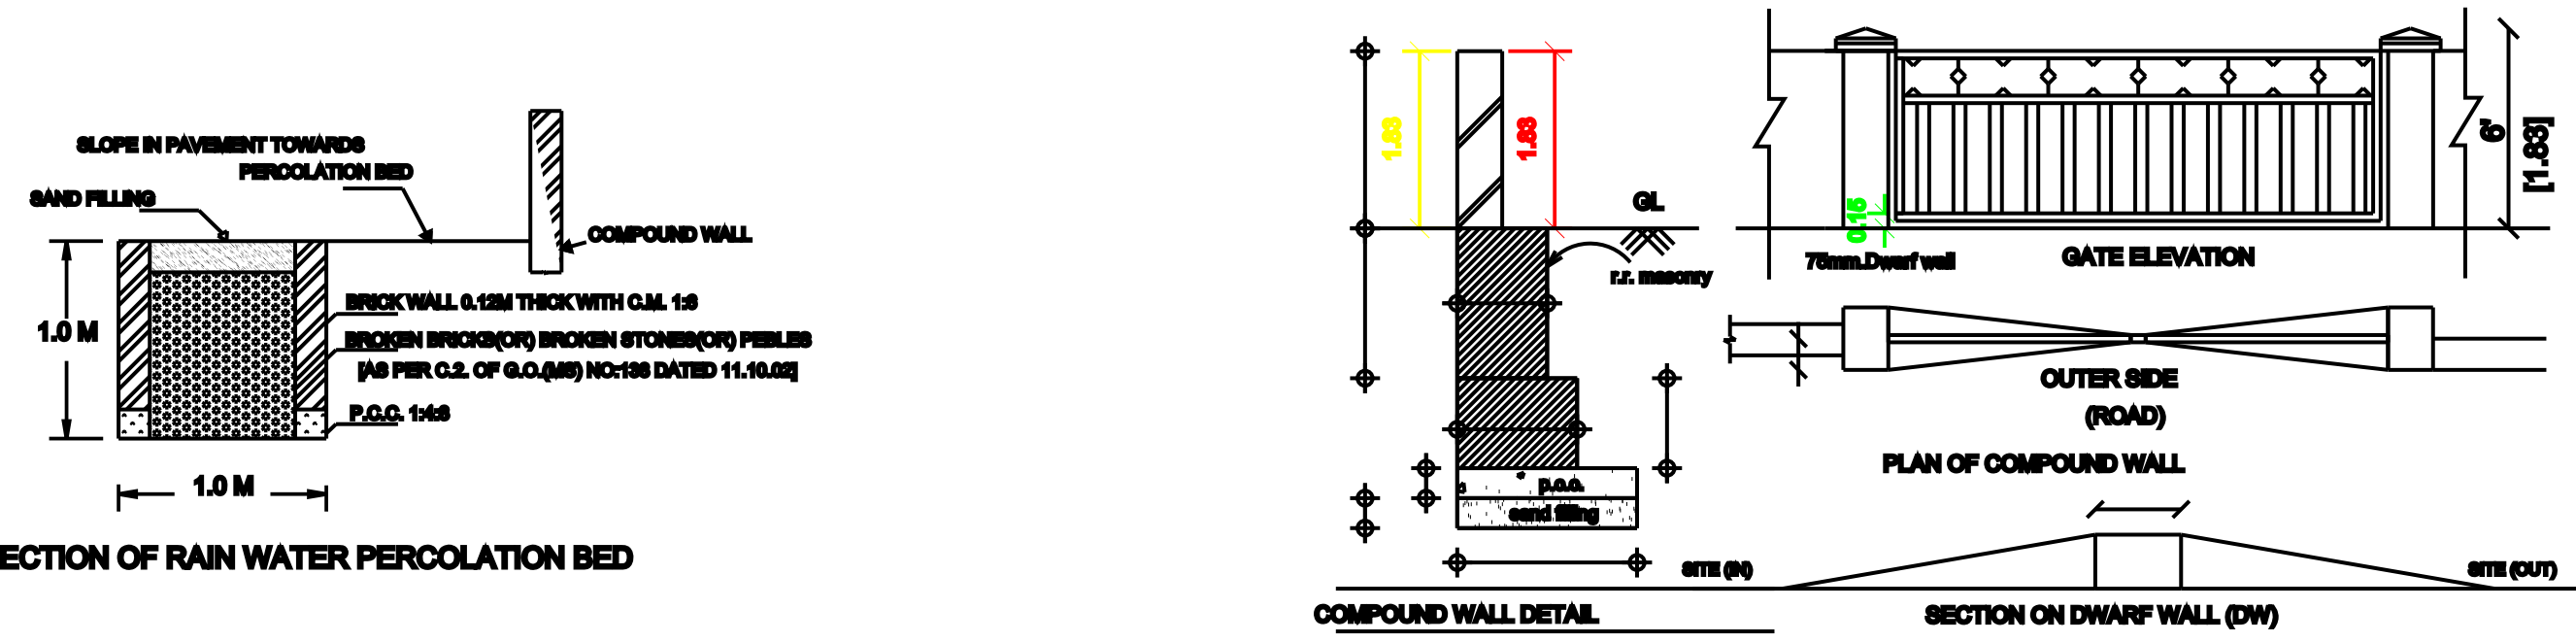

APPROVING AUTHORITY

AREA DETAILS	
DESCRIPTION	SQ.M
PLOT AREA (as per Document)	443.00
PLOT AREA (as per FMB)	443.00
SUPER IMPOSED PLOT AREA	443.00

DESCRIPTION	F.B.I AREA (sq. M)	NON F.B.I AREA (sq. M)
BUILDING PLINTH AREA		
GROUND FLOOR AREA	80.74	-
PROPOSED FIRST FLOOR AREA	80.74	-
HEAD ROOM AREA	-	8.48
TOTAL AREA	161.48	8.48
GROUND FLOOR CARPET AREA	72.40	
FIRST FLOOR CARPET AREA	72.40	
OPEN SPACE AREA		362.26


PLOT COVERAGE =	80.74	X	100	=	18.23%
F.B.I =	161.48			=	0.36
	443.00				

PARKING
1. TWO WHEELER PARKING SPACE 3 NOS PROVIDED.

NOTES:
1. ALL DIMENSION ARE IN METER
2. SCALE - 1:100
3. WASTE WATER UTILISED FOR GARDEN PURPOSE.
4. SOLAR WATER HEATER PROVIDED IN TERRACE FLOOR.

SCHEDULE OF JOINERIES:		
TYPE	REFERENCE	SIZE IN METER
MD	MAIN DOOR	1.00 x 2.13
D	FLUSH DOOR	1.00 x 2.13
D1	FLUSH DOOR	0.78 x 2.13
D2	FLUSH DOOR	1.00 x 1.88
O	OPEN	1.00 x 2.13
W1	WINDOW	1.88 x 1.82
W2	WINDOW	1.22 x 1.82
W3	WINDOW	0.91 x 1.82
KW	KITCHEN WINDOW	1.88 x 1.22
V	VENTILATOR	0.91 x 0.78
J	JALLY	0.91 x 1.83

APPLICANT
GIRIJA W/O VADIVELMURUGAN

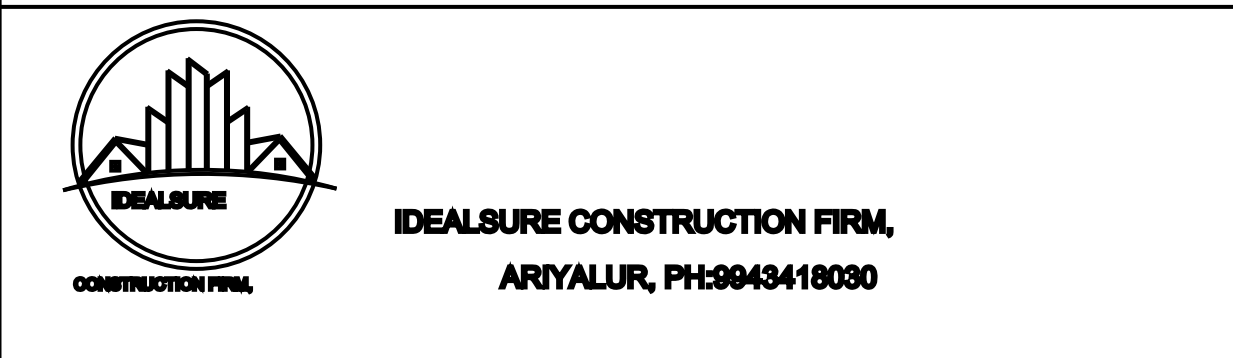

ENGINEER