

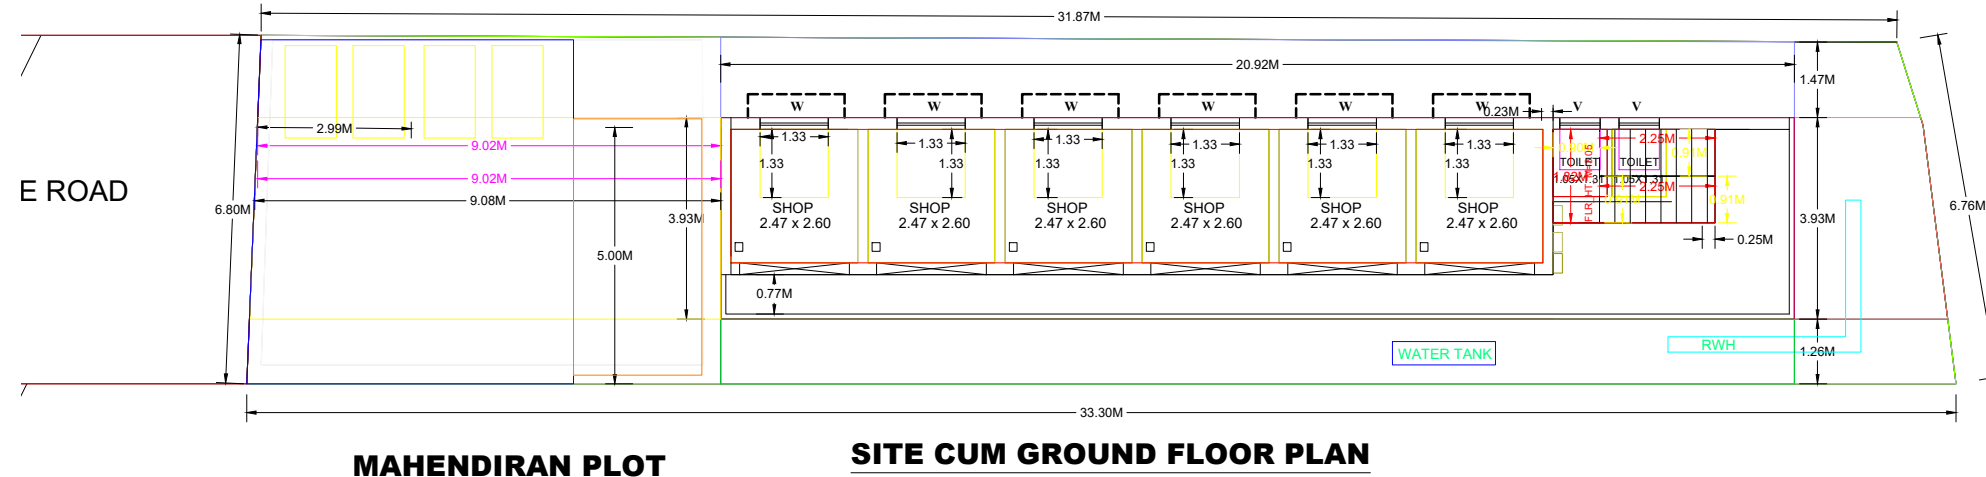
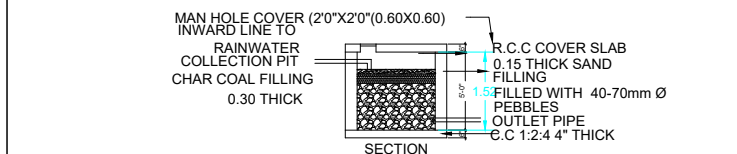
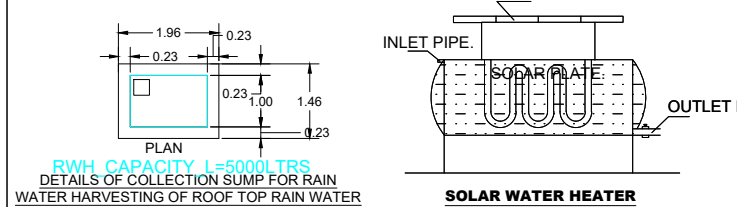
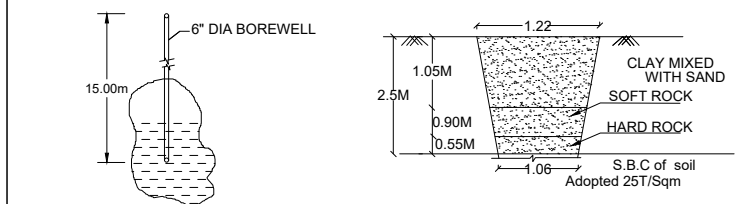
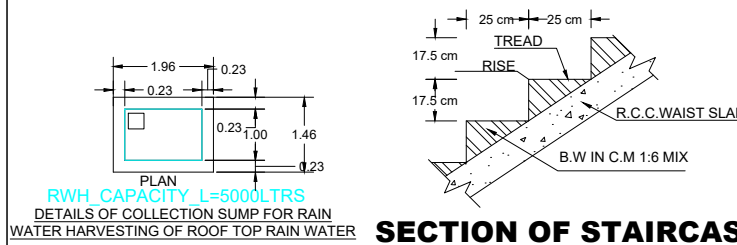
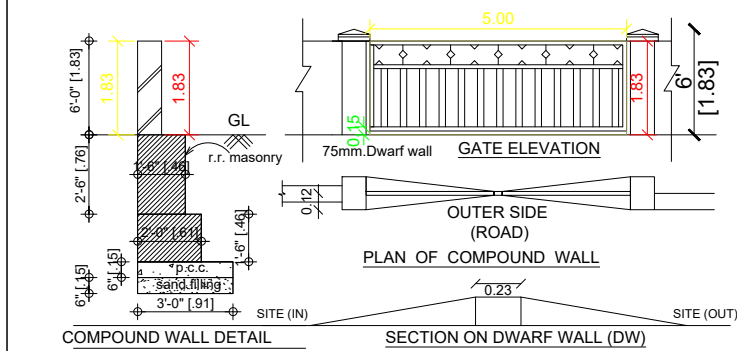
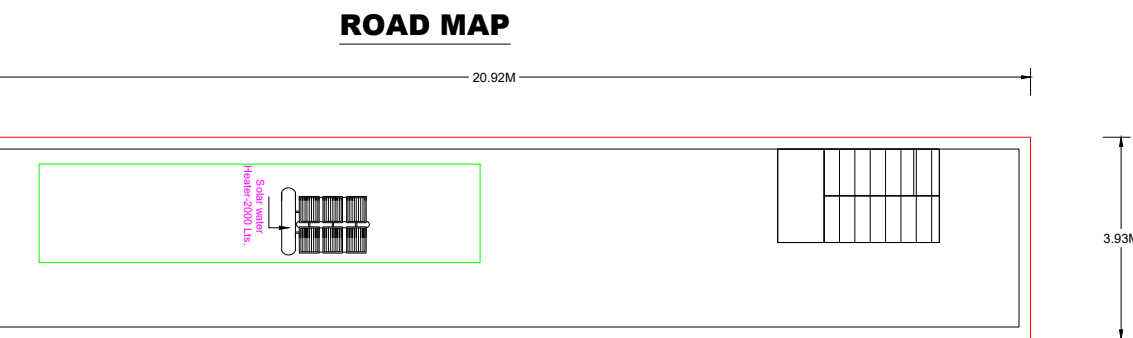


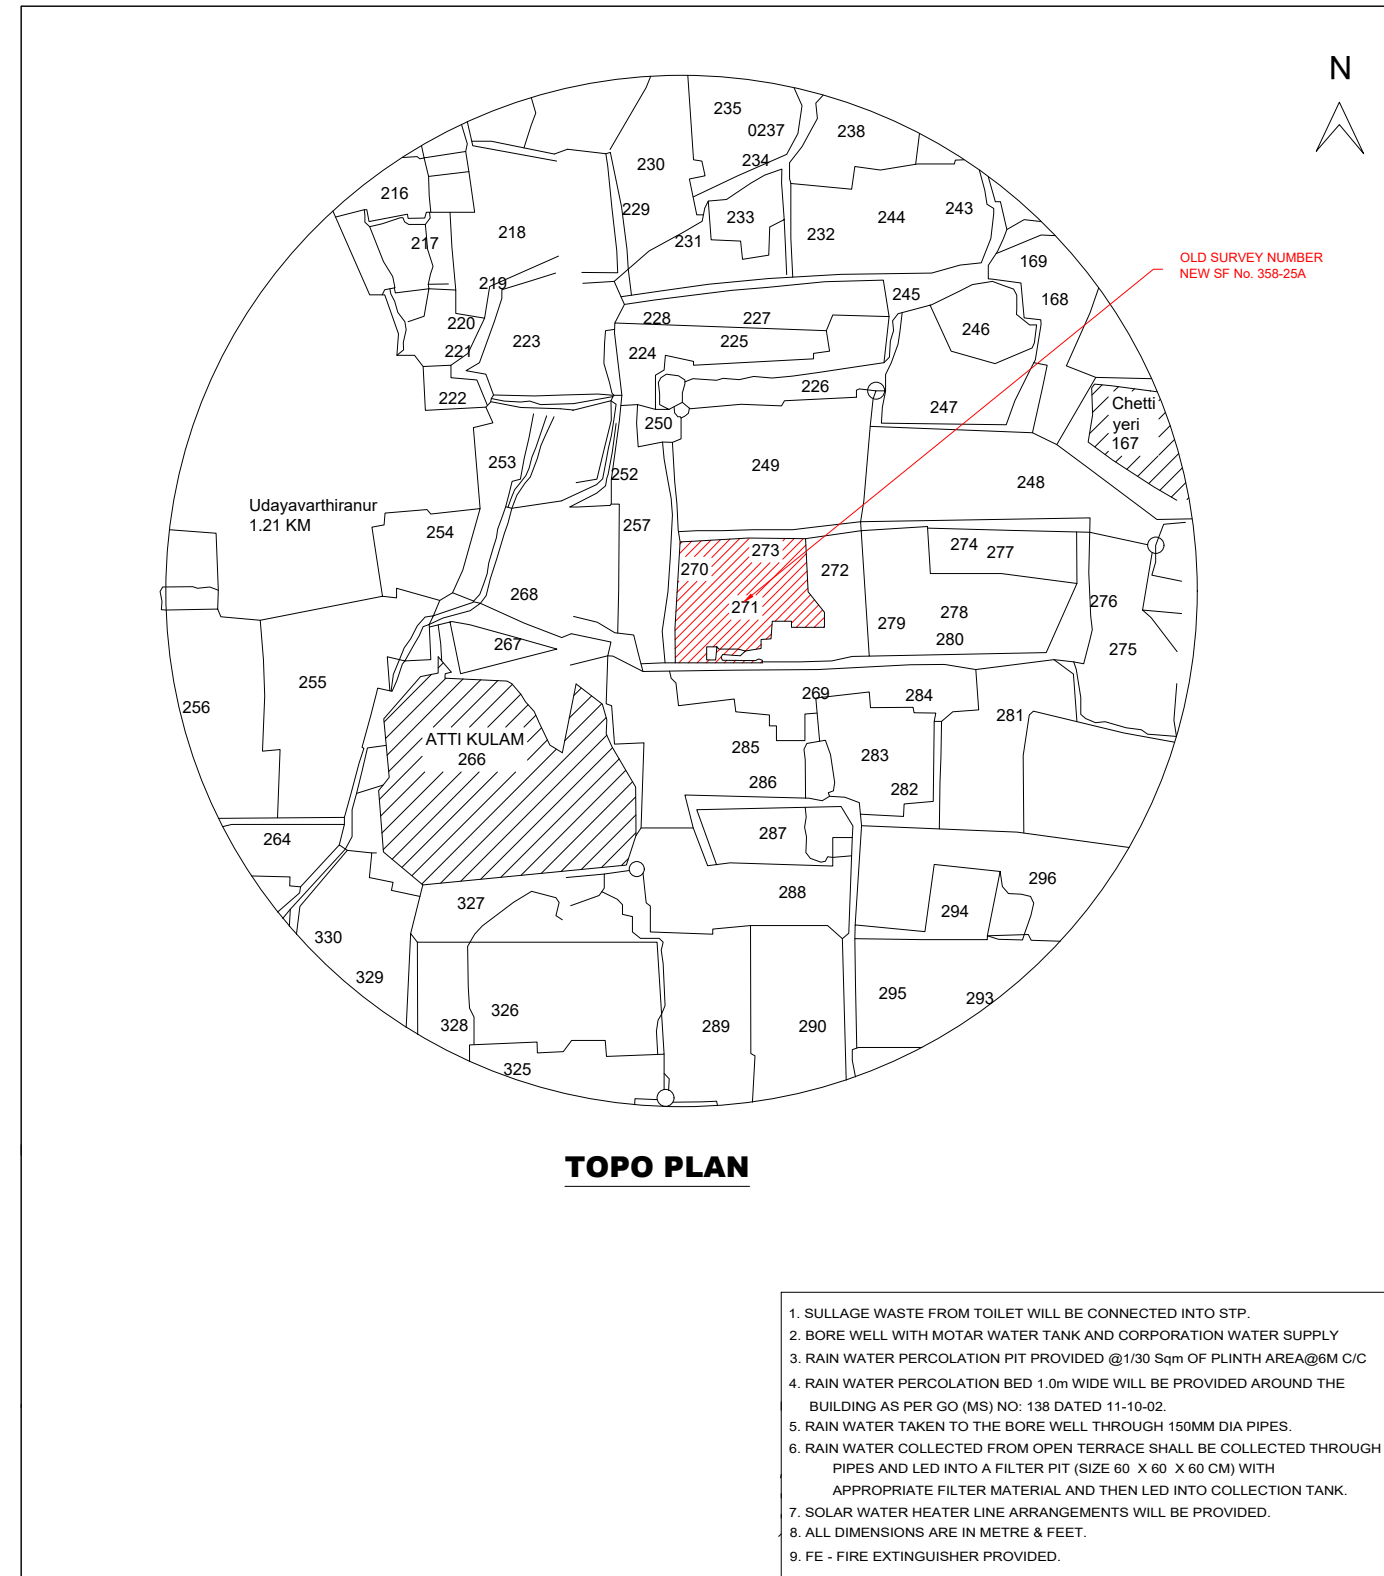

PLAN SHOWING THE PROPOSED CONSTRUCTION OF G+1 R.C.C. ROOF COMMERCIAL BUILDING IN S.F.NO.358/25A, PATTA NO.459, OF VIKRAMANGALAM VILLAGE AND AMBAPUR PANCHAYATH,UDAYARPALAYAM TALUK AND ARIYALUR DISTRICT.

(SCALE 1:100)

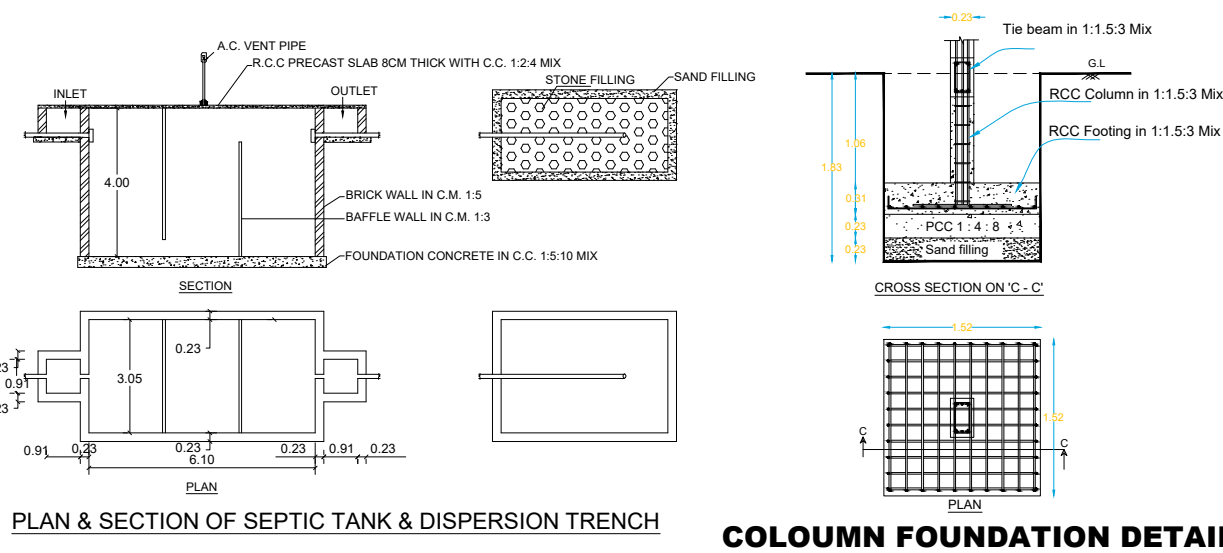

1. SULLAGE WASTE FROM TOILET WILL BE CONNECTED INTO STP.
2. BORE WELL WITH MOTAR WATER TANK AND CORPORATION WATER SUPPLY
3. RAIN WATER PERCOLATION PIT PROVIDED @1/30 Sqm OF PLINTH AREA@6M C/C
4. RAIN WATER PERCOLATION BED 1.0m WIDE WILL BE PROVIDED AROUND THE BUILDING AS PER GO (MS) NO: 138 DATED 11-10-02.
5. RAIN WATER TAKEN TO THE BORE WELL THROUGH 150MM DIA PIPES.
6. RAIN WATER COLLECTED FROM OPEN TERRACE SHALL BE COLLECTED THROUGH PIPES AND LED INTO A FILTER PIT (SIZE 60 X 60 X 60 CM) WITH APPROPRIATE FILTER MATERIAL AND THEN LED INTO COLLECTION TANK.
7. SOLAR WATER HEATER LINE ARRANGEMENTS WILL BE PROVIDED.
8. ALL DIMENSIONS ARE IN METRE & FEET.
9. FE - FIRE EXTINGUISHER PROVIDED.

APPROVING AUTHORITY

SCHEDULE OF JOINERIES:

TYPE	REFERENCE	SIZE IN METER
S	SHUTTERS	2.14 x 2.13
D	FLUSH DOOR	0.75 x 2.13
W	WINDOW	1.33 x 1.33
V	VENTILATOR	0.79 x 0.91

AREA DETAILS

DESCRIPTION	SQ.M
PLOT AREA (as per Document)	220.00
PLOT AREA (as per FMB)	220.00
SUPER IMPOSED PLOT AREA	220.00

DESCRIPTION	F.S.I AREA (in SQ.M)	NON F.S.I AREA (in SQ.M)
-------------	----------------------	--------------------------

BUILDING PLINTH AREA

PROPOSED GROUND FLOOR	82.18	-
PROPOSED FIRST FLOOR AREA	82.18	-
HEAD ROOM AREA	-	-
TOTAL AREA	164.36	-
OPEN SPACE AREA	55.64	-

PLOT COVERAGE	=	82.18 / 220.00	X 100 = 37.35%
F.S.I	=	164.36 / 220.00	= 0.75

- NOTES:**
1. FIRE EXTINGUISHER
 2. ALL DIMENSION ARE IN METER
 3. SCALE - 1:100
 4. WASTE WATER UTILISED FOR GARDEN PURPOSE.
 5. SOLAR WATER HEATER PROVIDED IN TERRACE FLOOR.

APPLICANT

MAHENDIRAN S/O MURUGESAN

(Signature)

ENGINEER

(Signature)
Er.P.RAJAPANDIAN, B.E.,
 CONSULTING CIVIL ENGINEER,
 LS.No.090/LS/2020/00005
IDEALSURE CONSTRUCTION FIRM,
 KALLANKURICHI ROAD,
 KAYARLABATH, ARIYALUR - 621 704.
 CELL : 99434 18030