
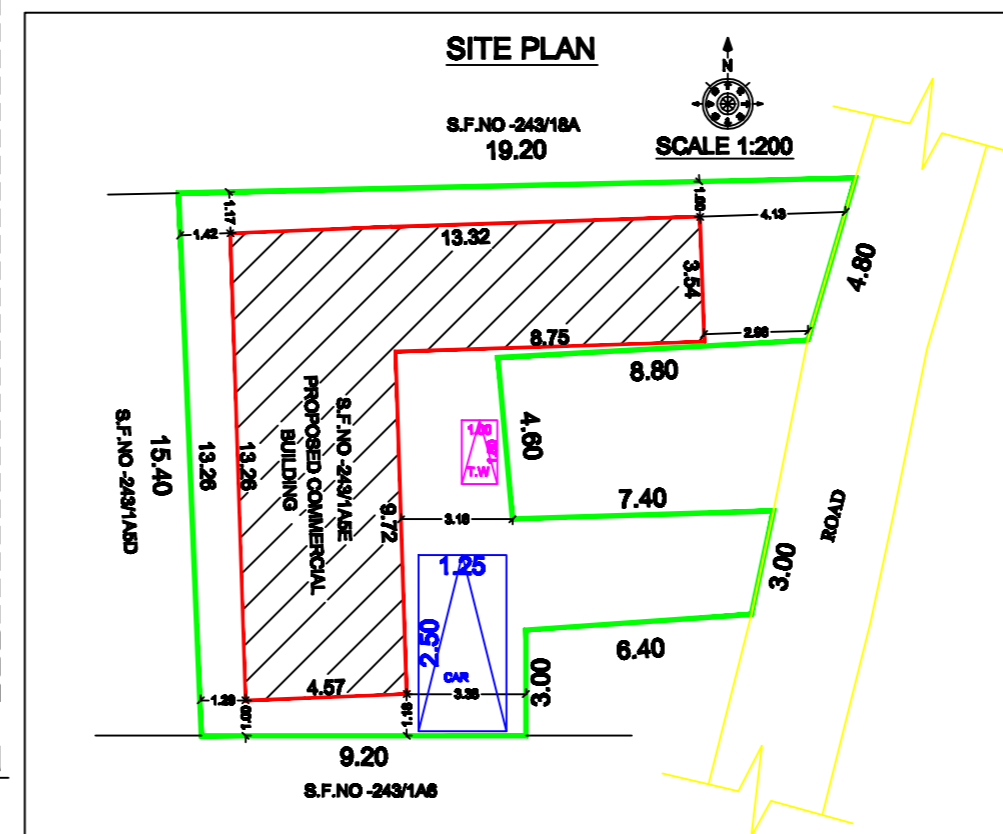
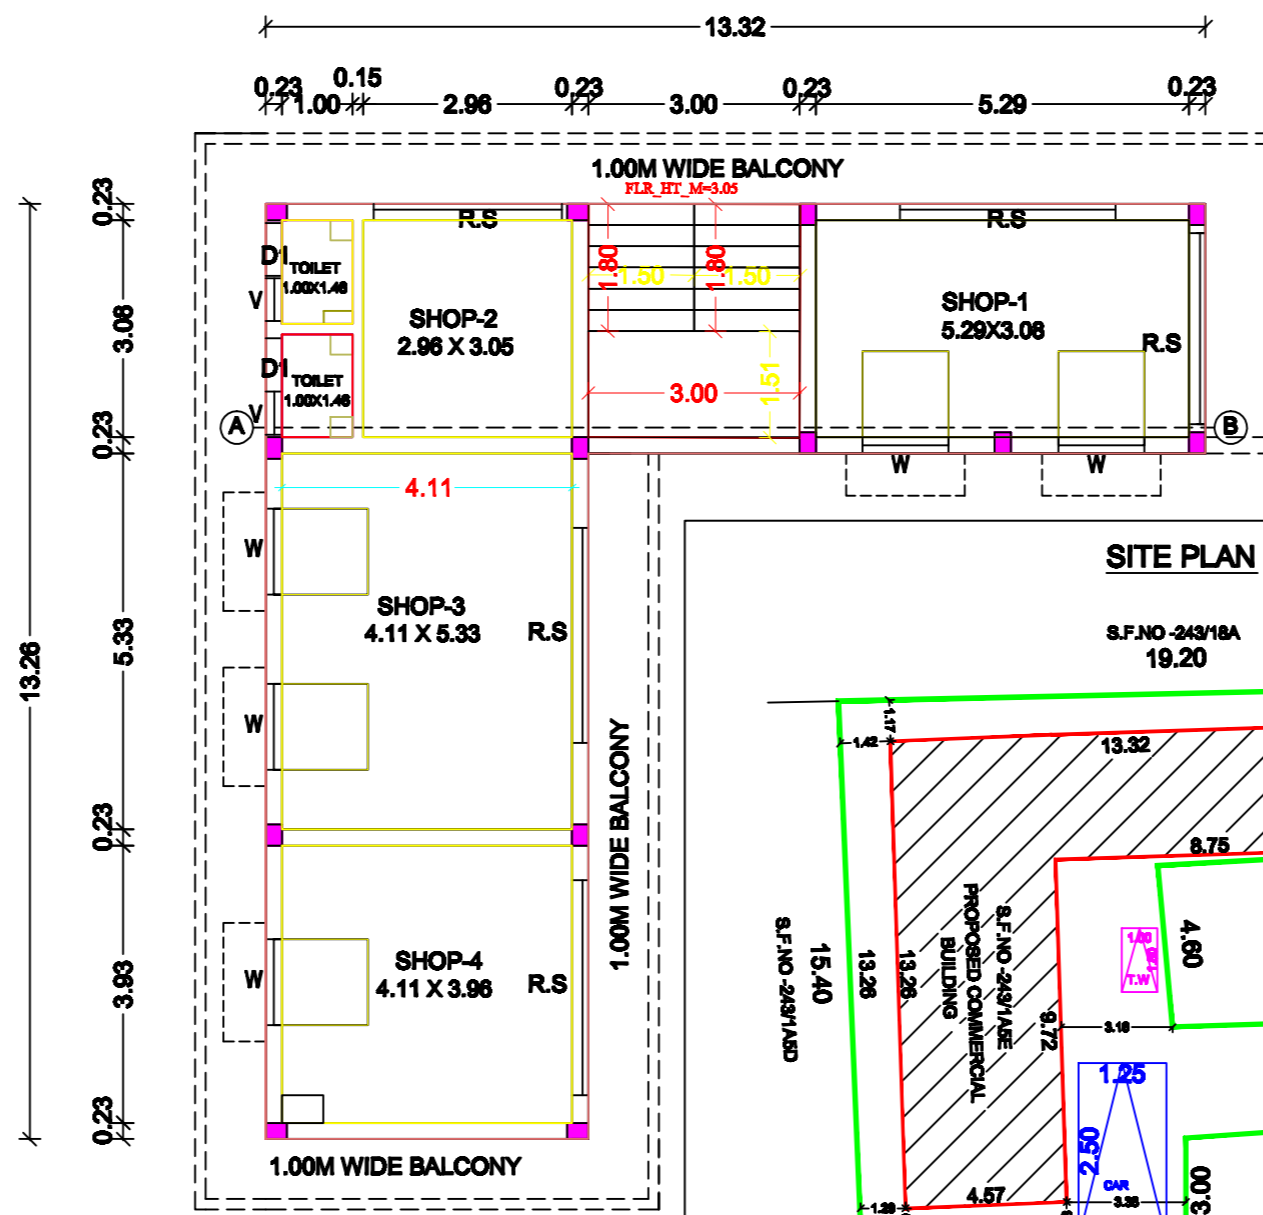
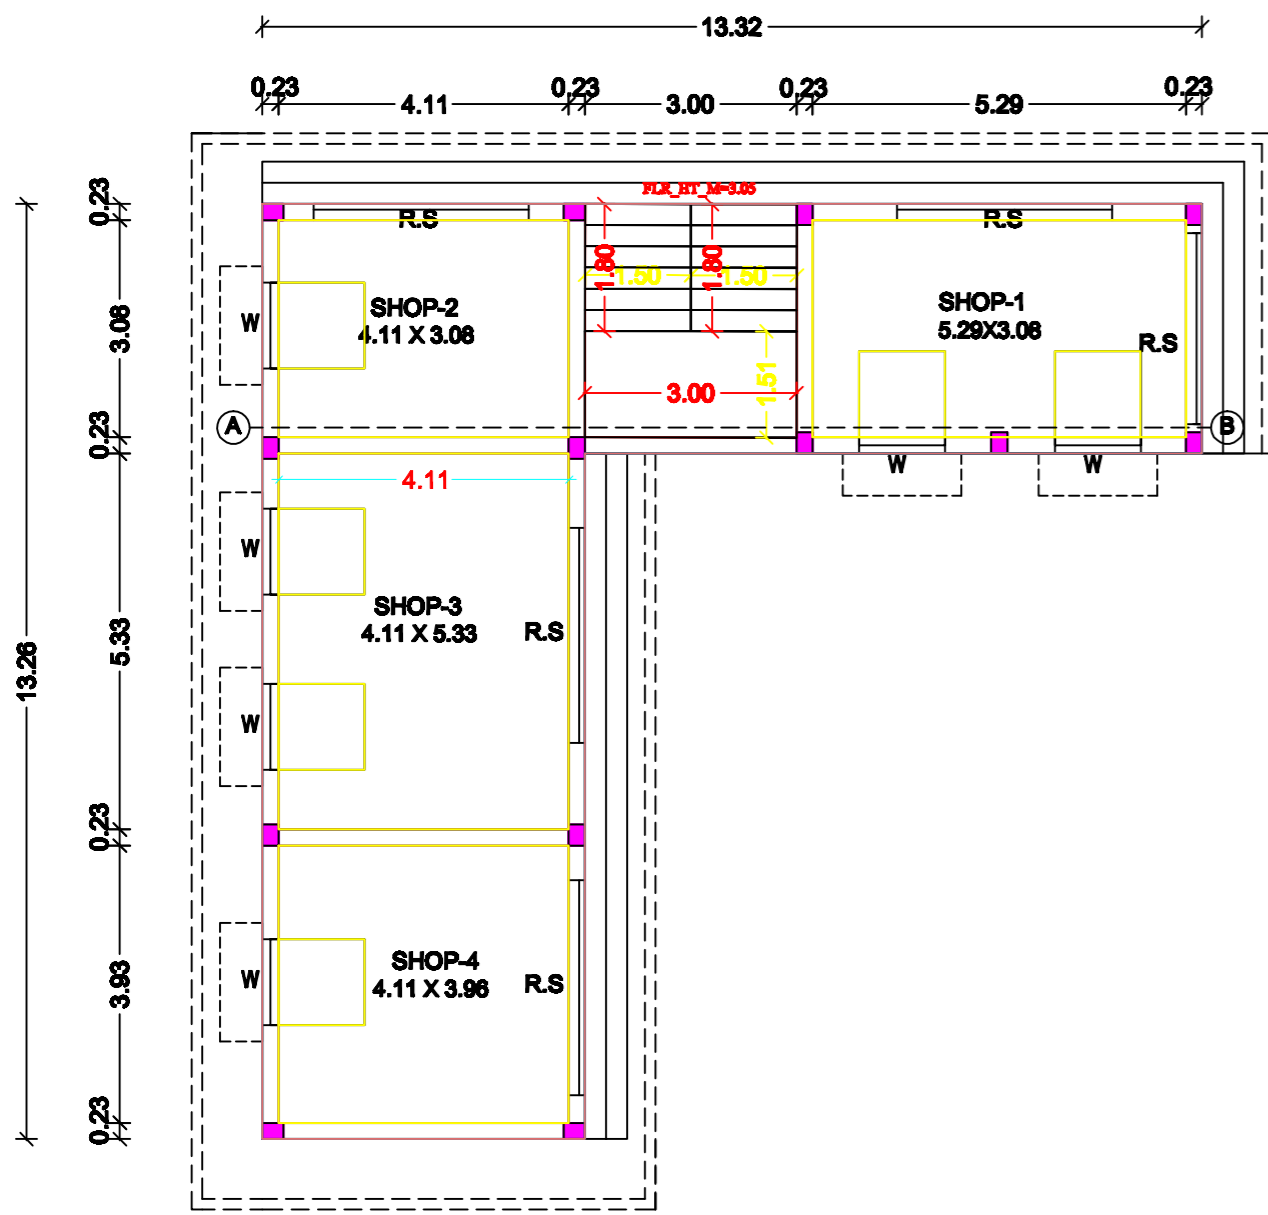
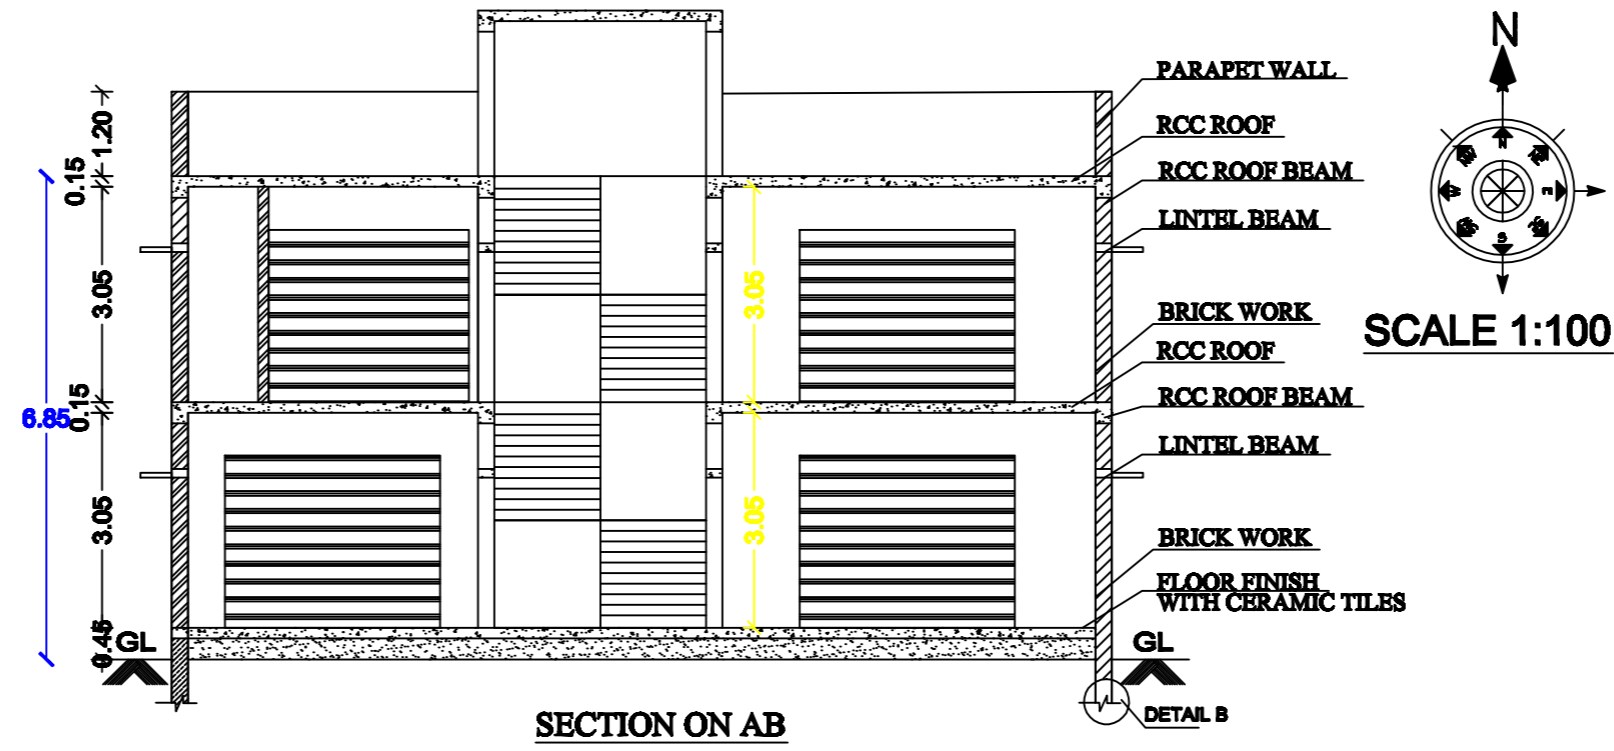


**PLAN SHOWING THE PROPOSED GROUND FLOOR AND AND FIRST FLOOR RCC ROOF COMMERCIAL BUILDING IN S.F.NO.243 /1A5E
PATTA NO-1577, AT KURUMBANCHAVADI VILLAGE, ERUTHUKARANPATTI PANCHAYAT, ARIYALUR NORTH GROUP ,TALUK AND DISTRICT.**

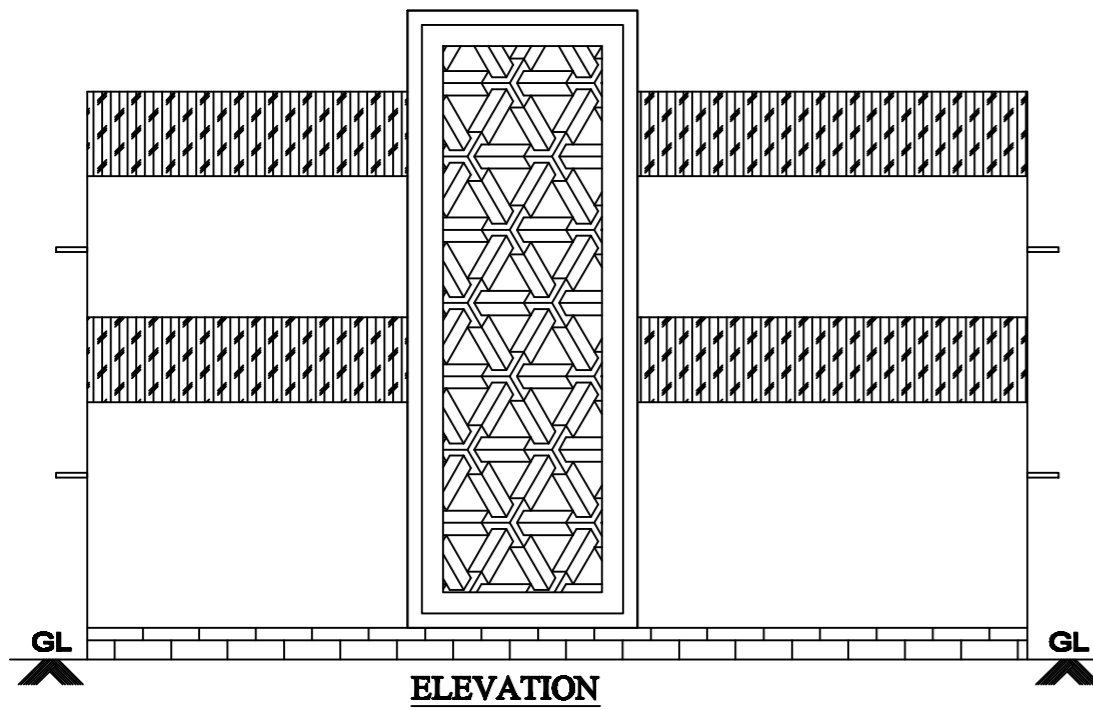

**OFFICE USE
TECHANICAL APPROVAL**

This Document is Digitally Data Signed by
"PRESIDENT OF ERUTHUKARANPATTI PANCHAYAT,
So any Steal or sign is not necessary.

AREA DETAILS

PARTICULARS	Sq.Mt.	Sq.Ft.
AS PER DOCUMENT AREA	206.29	2220.50
AS PER PATTA AREA	200.00	2152.80
SUPER IMPOSED AREA	205.90	2216.31
GROUND FLOOR AREA	91.57	985.66
FIRST FLOOR AREA	91.57	985.66
TOTAL PLINTH AREA	183.14	1971.32
OPEN SPACE	114.33	1230.65
PLOT COVERAGE IN %	44.47	
FLOOR SPACE INDEX	0.89	

SCHEDULE OF JOINERIES

	WIDTH	HEIGHT
R.S ROLLING SHUTTUR	3.05	2.44
D2 DOOR	0.76	2.13
W WINDOW	1.22	1.22
V VENTILATOR	0.61	0.61

PARKING DETAILS

DESCRIPTION	REQUIRED	PROVIDED
CAR	01	01
TWO WHEELER	01	01

COLOUR INDEX

SITE BOUNDARY	
PROPOSED BUILDING	
EXISTING ROAD	

APPLICANT
S. Anantharaj
Mr.S.ANANTHARAJ S/o SELVARAJ

REGISTERED ENGINEER

Er.T.ARIVANANTHAM
**Er.T.ARIVANANTHAM.M.Tech (Struct),A.M.I.E.,M.C.E.,
M.L.S.S.E.,M.L.C.I.,F.I.I.V.,C.E.(INDIA),R.V.(A&RVF)
Chartered Engineer (India) & Approved Valuer (India)
Registered Engineer D.T.C.P
Reg No.D.T.C.P/RE(Gr-1)/PBLR/JUNE 2024/004
Registered Structural Engineer D.T.C.P
Reg No.D.T.C.P/RSE(Gr-1)/ALR/APRIL 2024/001
Registered Engineer Municipality
Reg No.090/LS/0004/Ariyalur
No.28,Found Street,Ariyalur-621704
E-mail:-velanbuilders23@gmail.com
Whatsapp Mobile :-8698123260**

