
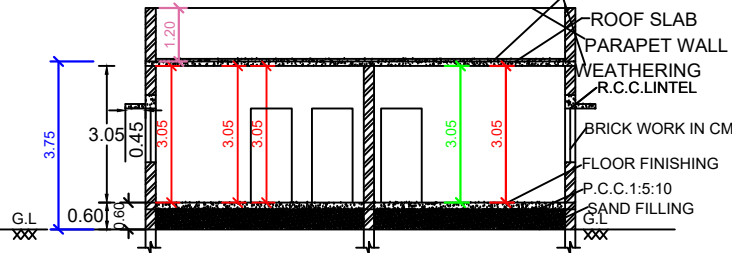
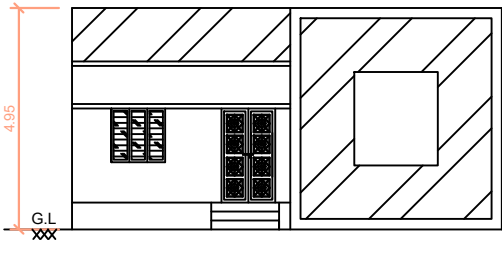
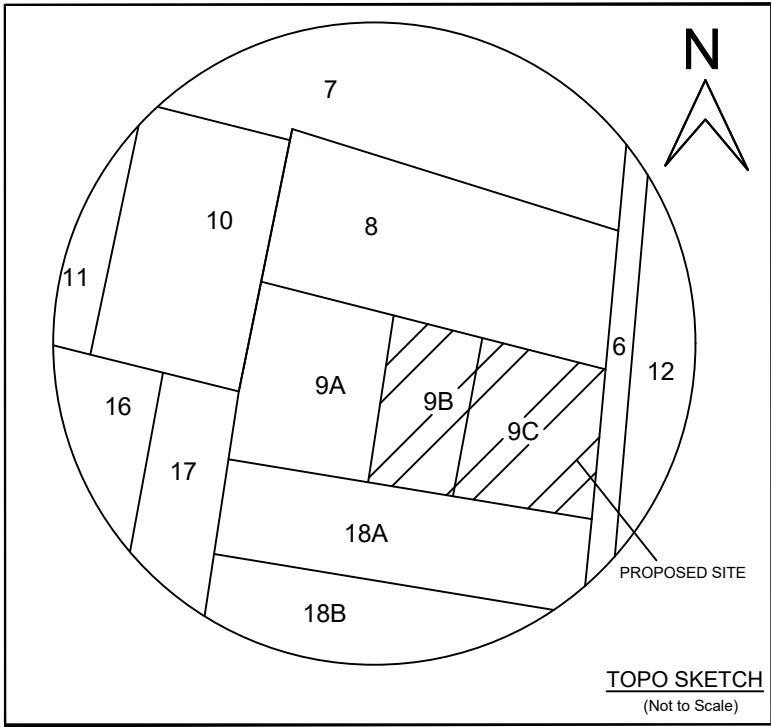
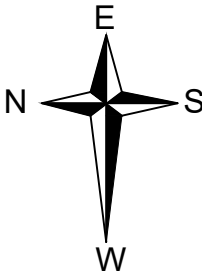
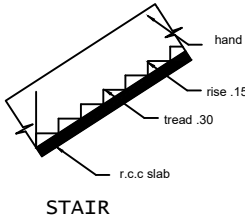


PLAN SHOWING THE PROPOSED CONSTRUCTION OF A GROUND FLOOR RESIDENTIAL BUILDING IN SF.NO:22/9B, 22/9C,

AT VARANAVASI GROUP, THAVUTHAIKULAM VILLAGE AND PANCHAYATH, ARIYALUR TALUK AND DISTRICT.

OWNER NAME : THIRUMATHI : SATHIYA




W/O, THIRU: ARULSUBRAMANIYAN.

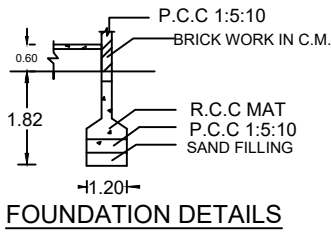

FRONT ELEVATION



SECTION ON SS

OWNER PLOT

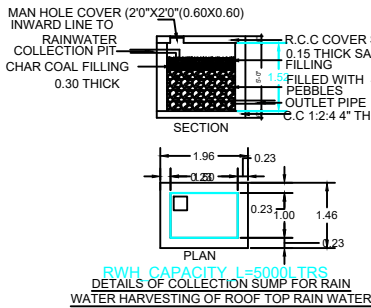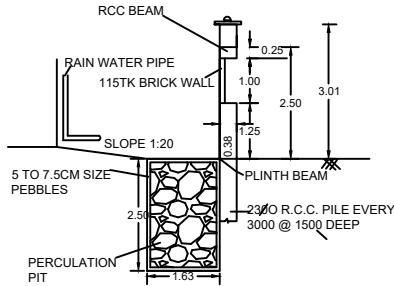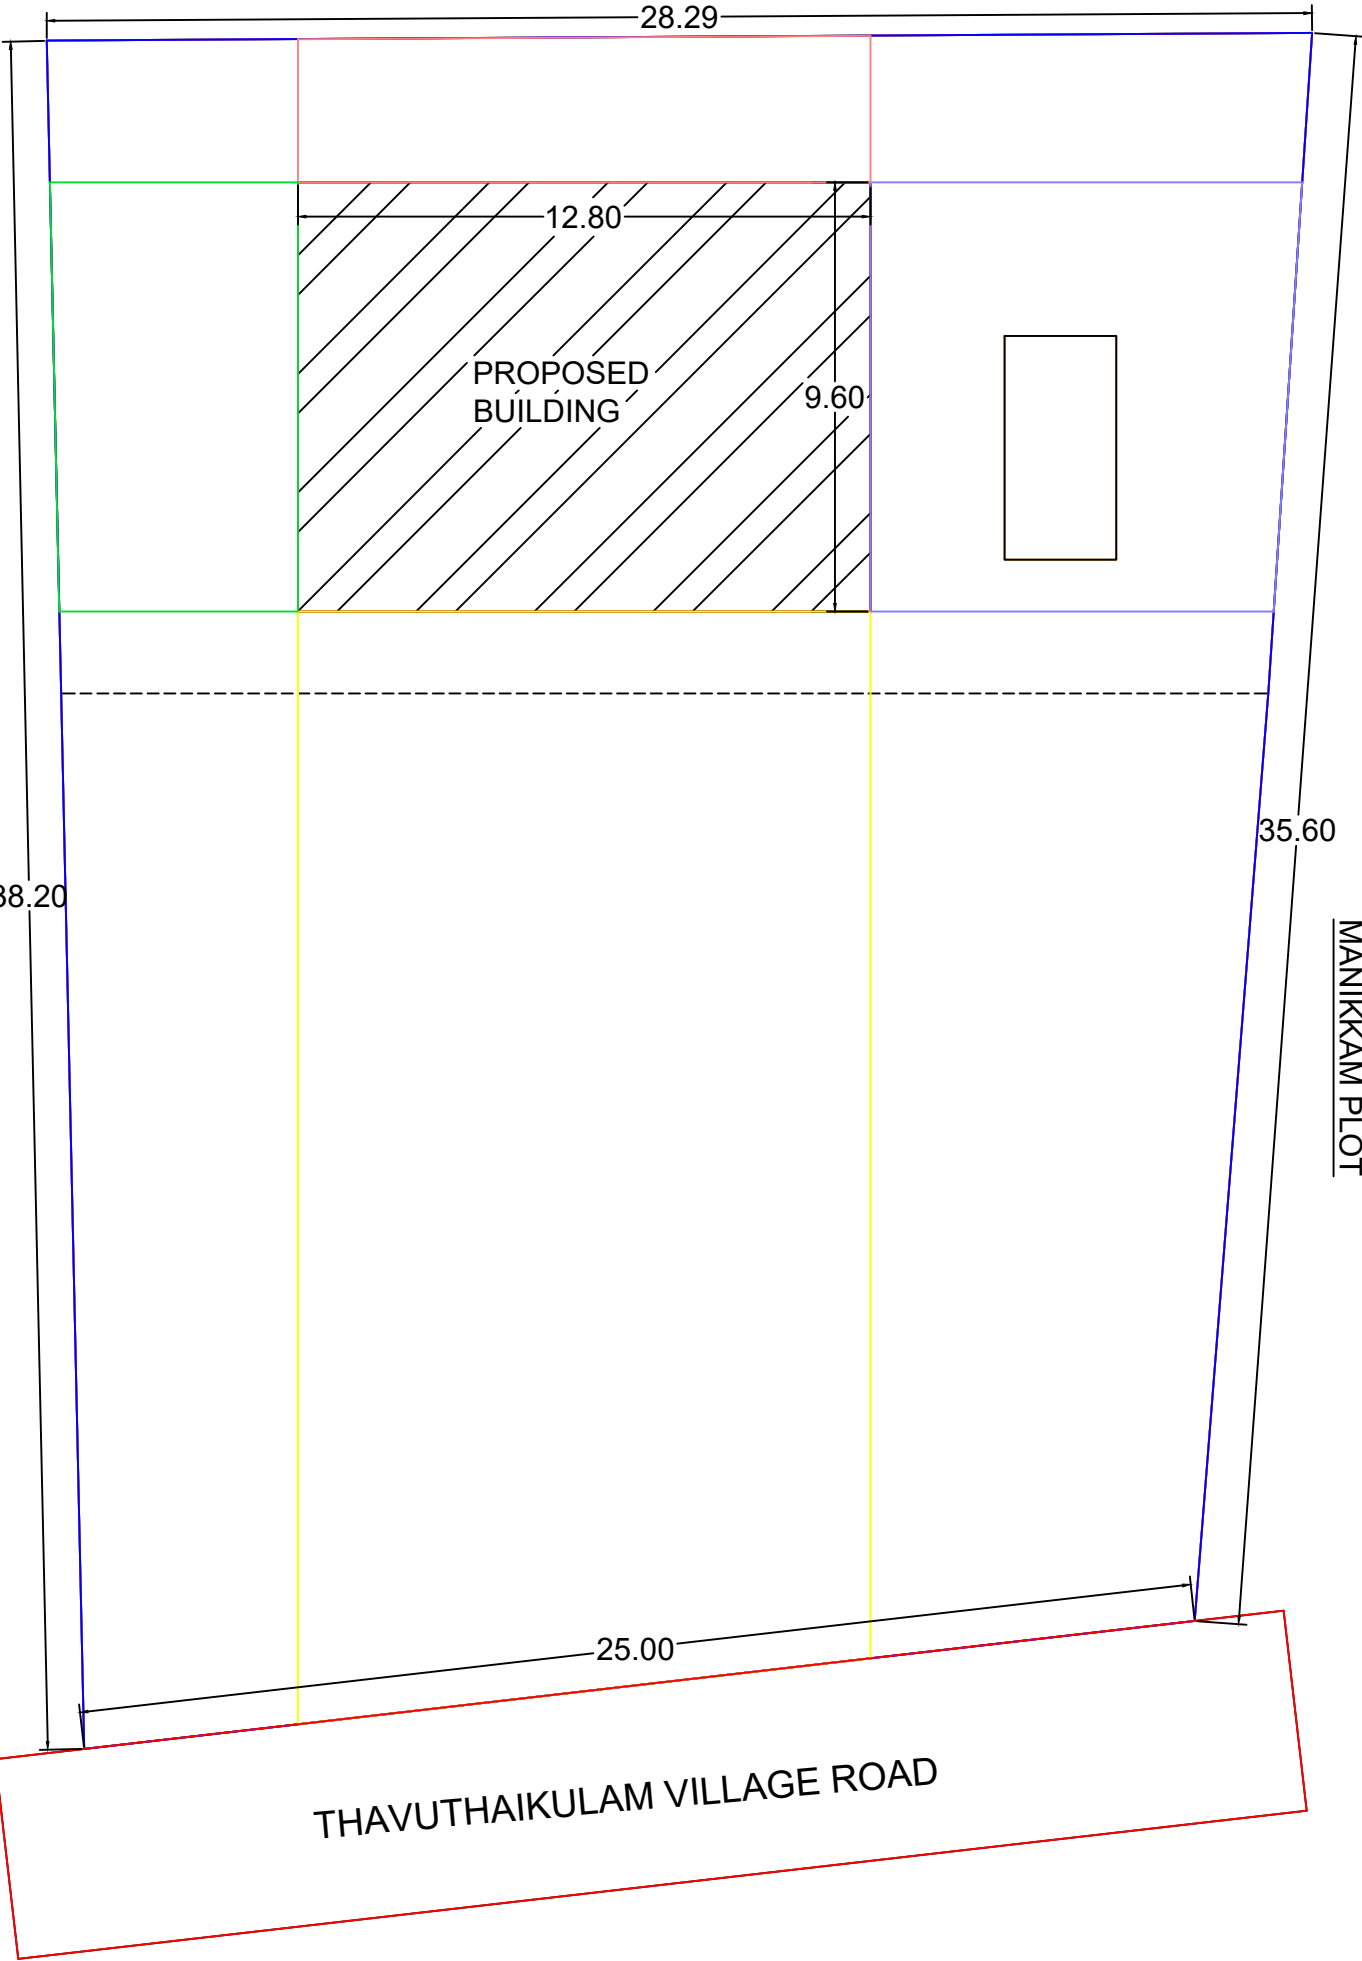



RAINWATER HARVESTING

DETAILS OF COLLECTION SUMPS FOR RAIN WATER HARVESTING OF ROOF TOP RAIN WATER

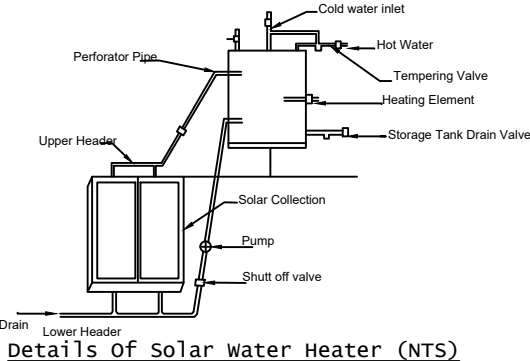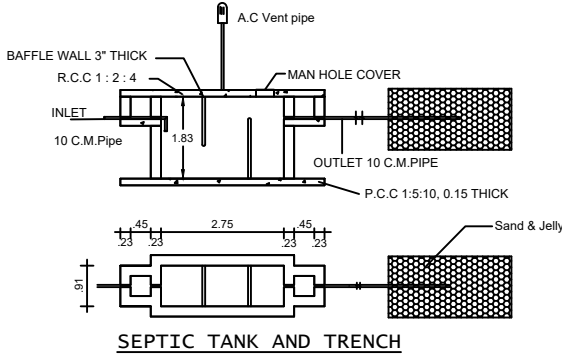


SEPTIC TANK AND TRENCH

Details of solar water heater (NTS)

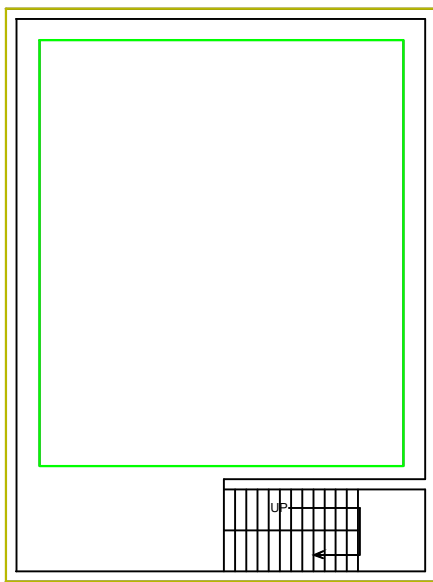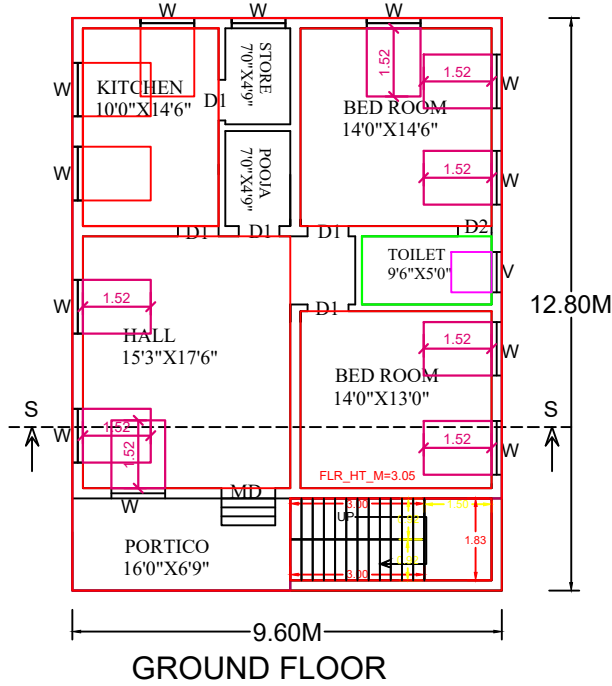

TERRACE FLOOR

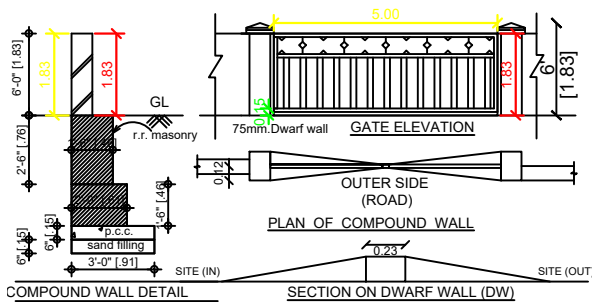

APPROVED BY:

REFERENCE :

MAIN DOOR	MD	1.20X2.10
C W. DOOR	D1	1.00X2.10
C.W DOOR	D2	0.80X2.10
C W. WINDOW	W	1.20X1.52
C W. VENTILATOR	V	0.90X0.60

AREA STATEMENT: RESIDENTIAL

PROPOSED BUILDING FLOOR-GROUND

PLINTH AREA	: 122.88 SQ.M
CARPET AREA	: 80.21 SQ.M
PLOT AREA	: 955.00 SQ.M
OPEN AREA	: 832.12 SQ.M

OWNER:

S. Sathiyar

ENGINEER:

M. Dinesh Kumar
Er. M. DINESHKUMAR, D.C.E.,
Ariyalur Municipality,
Registered Engineer, Reg. No.090/LS/2021/00006
GREEN CONSTRUCTIONS
14/A, Somu Street, Ariyalur-621704
Mob: 8939235123