
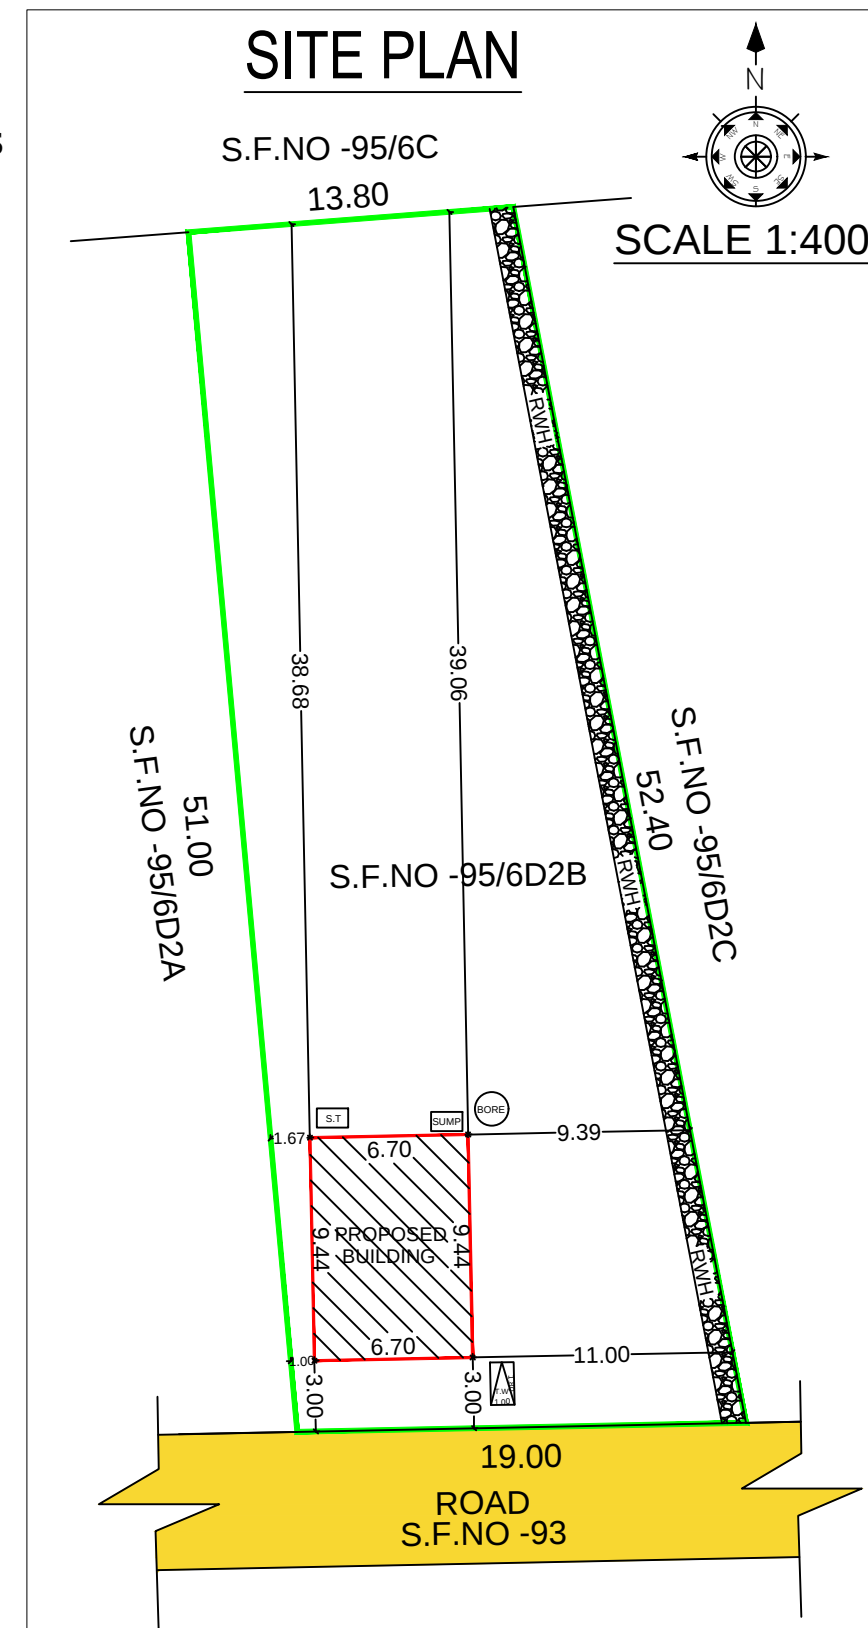
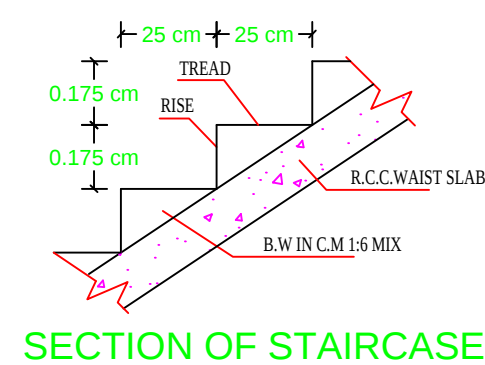
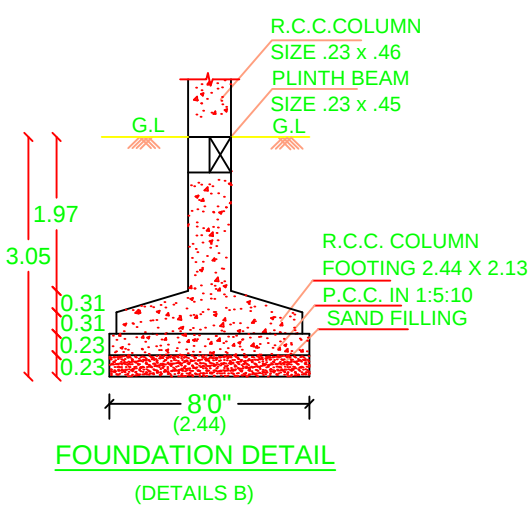
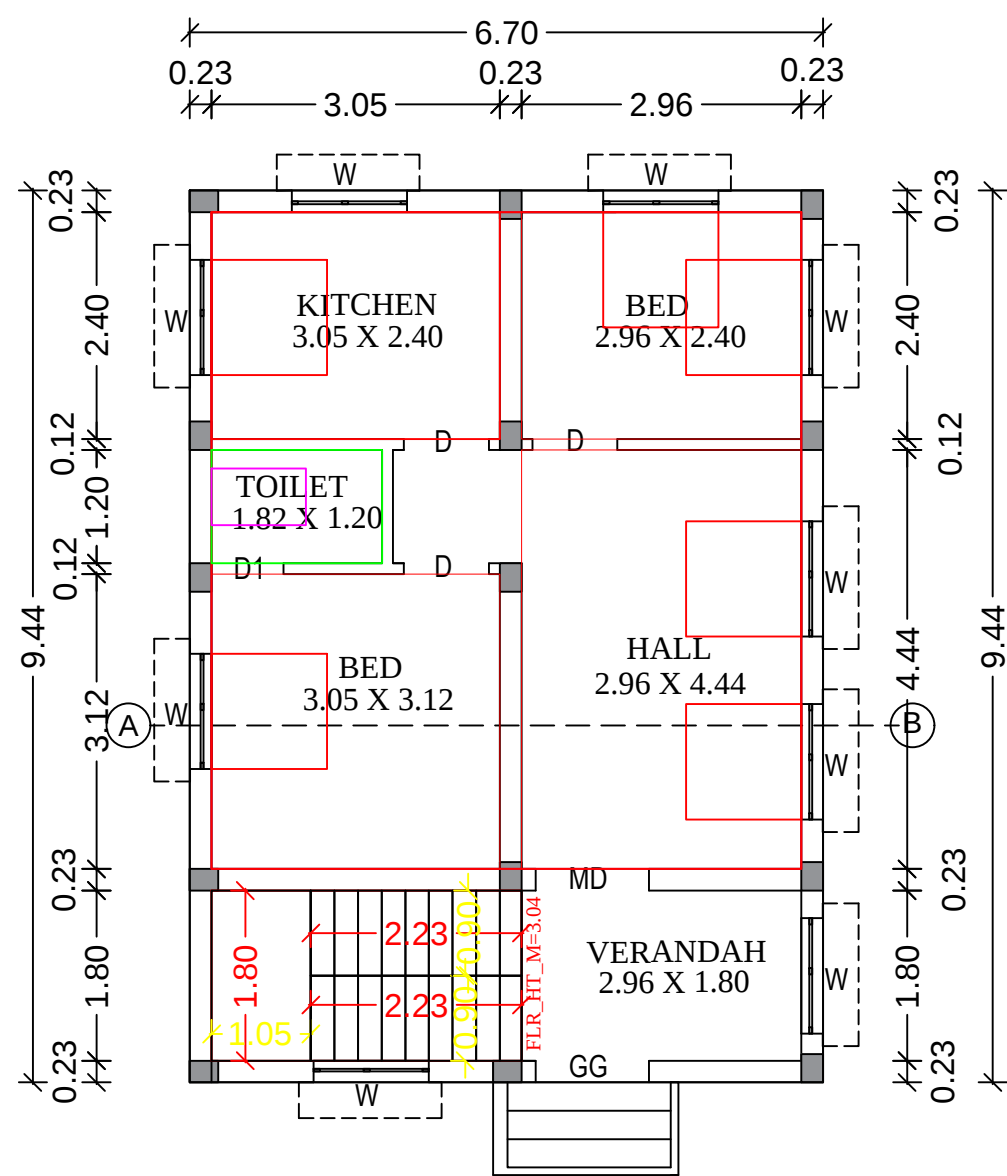


PLAN SHOWING THE PROPOSED CONSTRUCTION OF GROUND FLOOR RCC ROOF RESIDENTIAL BUILDING
IN S.F.NO-95/6D2B, PATTA NO-3799, AT MANAKKAL VILLAGE & PANCHAYAT , GOVINDAPURAM GROUP
ARIYALUR TALUK AND ARIYALUR DISTRICT.

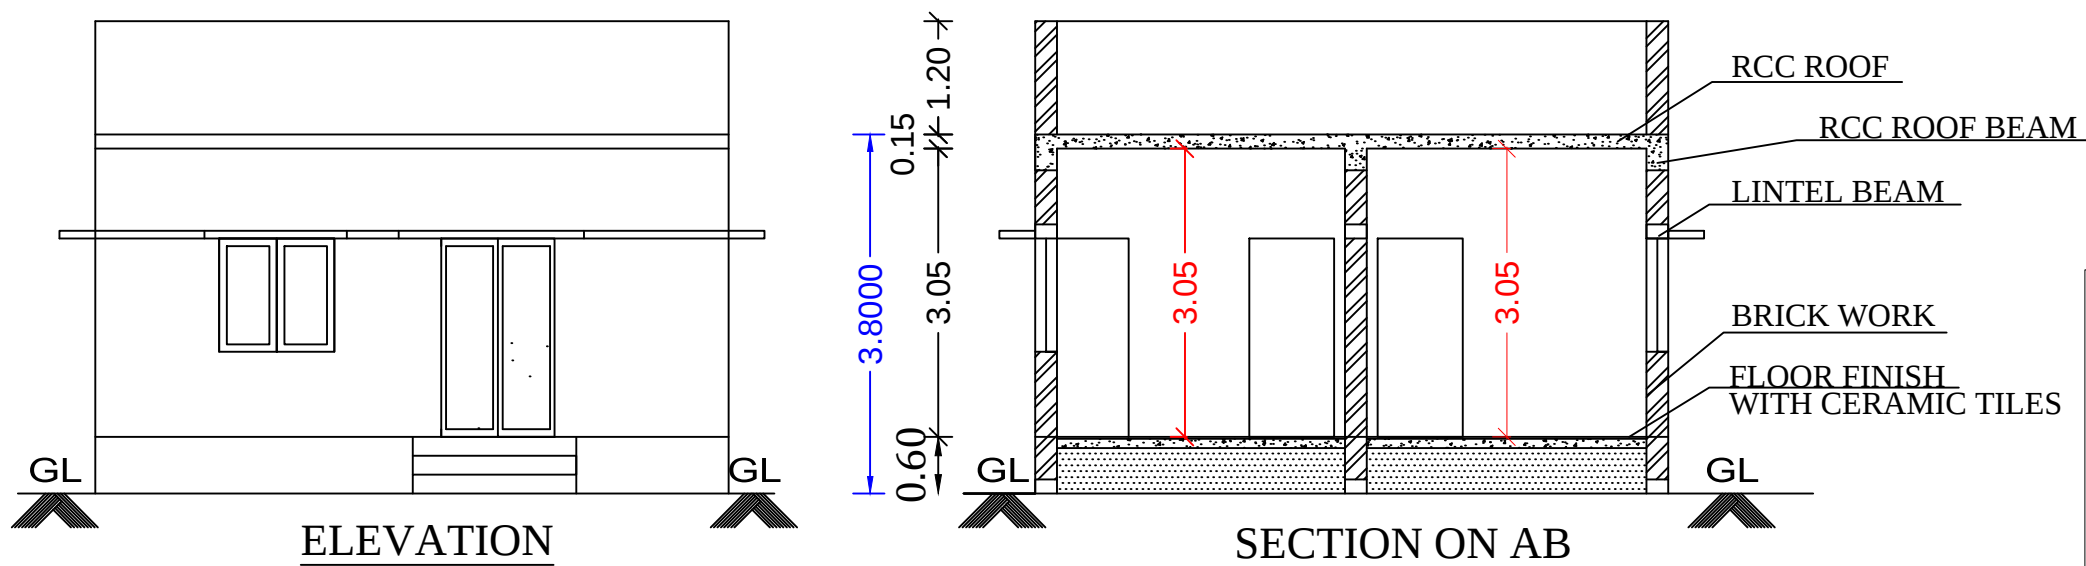

OFFICE USE

TECHNICAL APPROVAL

This Document is Digitally Data Signed by
"PRESIDENT OF MANAKKAL PANCHAYAT,
So any Seal or sign is not necessary.

SITE AREA DETAILS

PARTICULARS	Sq.Mt.	Sq.Ft.
AS PER DOCUMENT AREA	867.00	9332.39
AS PER PATTA AREA	867.00	9332.39
SUPER IMPOSED AREA	867.00	9332.39

BUILT UP AREA DETAILS

GROUND FLOOR AREA	63.25	680.82
TOTAL PLINTH AREA	63.25	680.82
OPEN SPACE	803.75	8651.56
PLOT COVERAGE IN %	7.29	
FLOOR SPACE INDEX	0.07	

SCHEDULE OF JOINERIES

M.D	MAIN DOOR	WIDTH	HEIGHT
D1	DOOR	0.91	2.13
W	WINDOW	1.22	1.22
V	VENTILATOR	0.61	0.61

PARKING DETAILS

DESCRIPTION	REQUIRED	PROVIDED
CAR	0	0
TWO WHEELER	1	1

COLOUR INDEX

SITE BOUNDARY	
PROPOSED BUILDING	
EXISTING ROAD	

APPLICANT

P. Sankar
Mr.SANKAR S/o Mr.PITCHAIPILLAI

REGISTERED ENGINEER

Er.T.ARIVANANTHAM.M.Tech (Struct),A.M.I.E.,M.C.E.,
M.I.S.S.E.,M.I.C.I.,F.I.I.V.,C.E.(INDIA).R.V.(AarVF)
Chartered Engineer (India) & Approved Valuer (India)
Registered Engineer Grade -1
D.T.C.P.RE Gr-1/PBLR 004 / 2024
Municipality 090/LS/0004)
Registered Structural Engineer Grade-1
(D.T.C.P. RSE Gr-1/AYR/001/2024)
No.28,Pound street,Ariyalur-621704

