
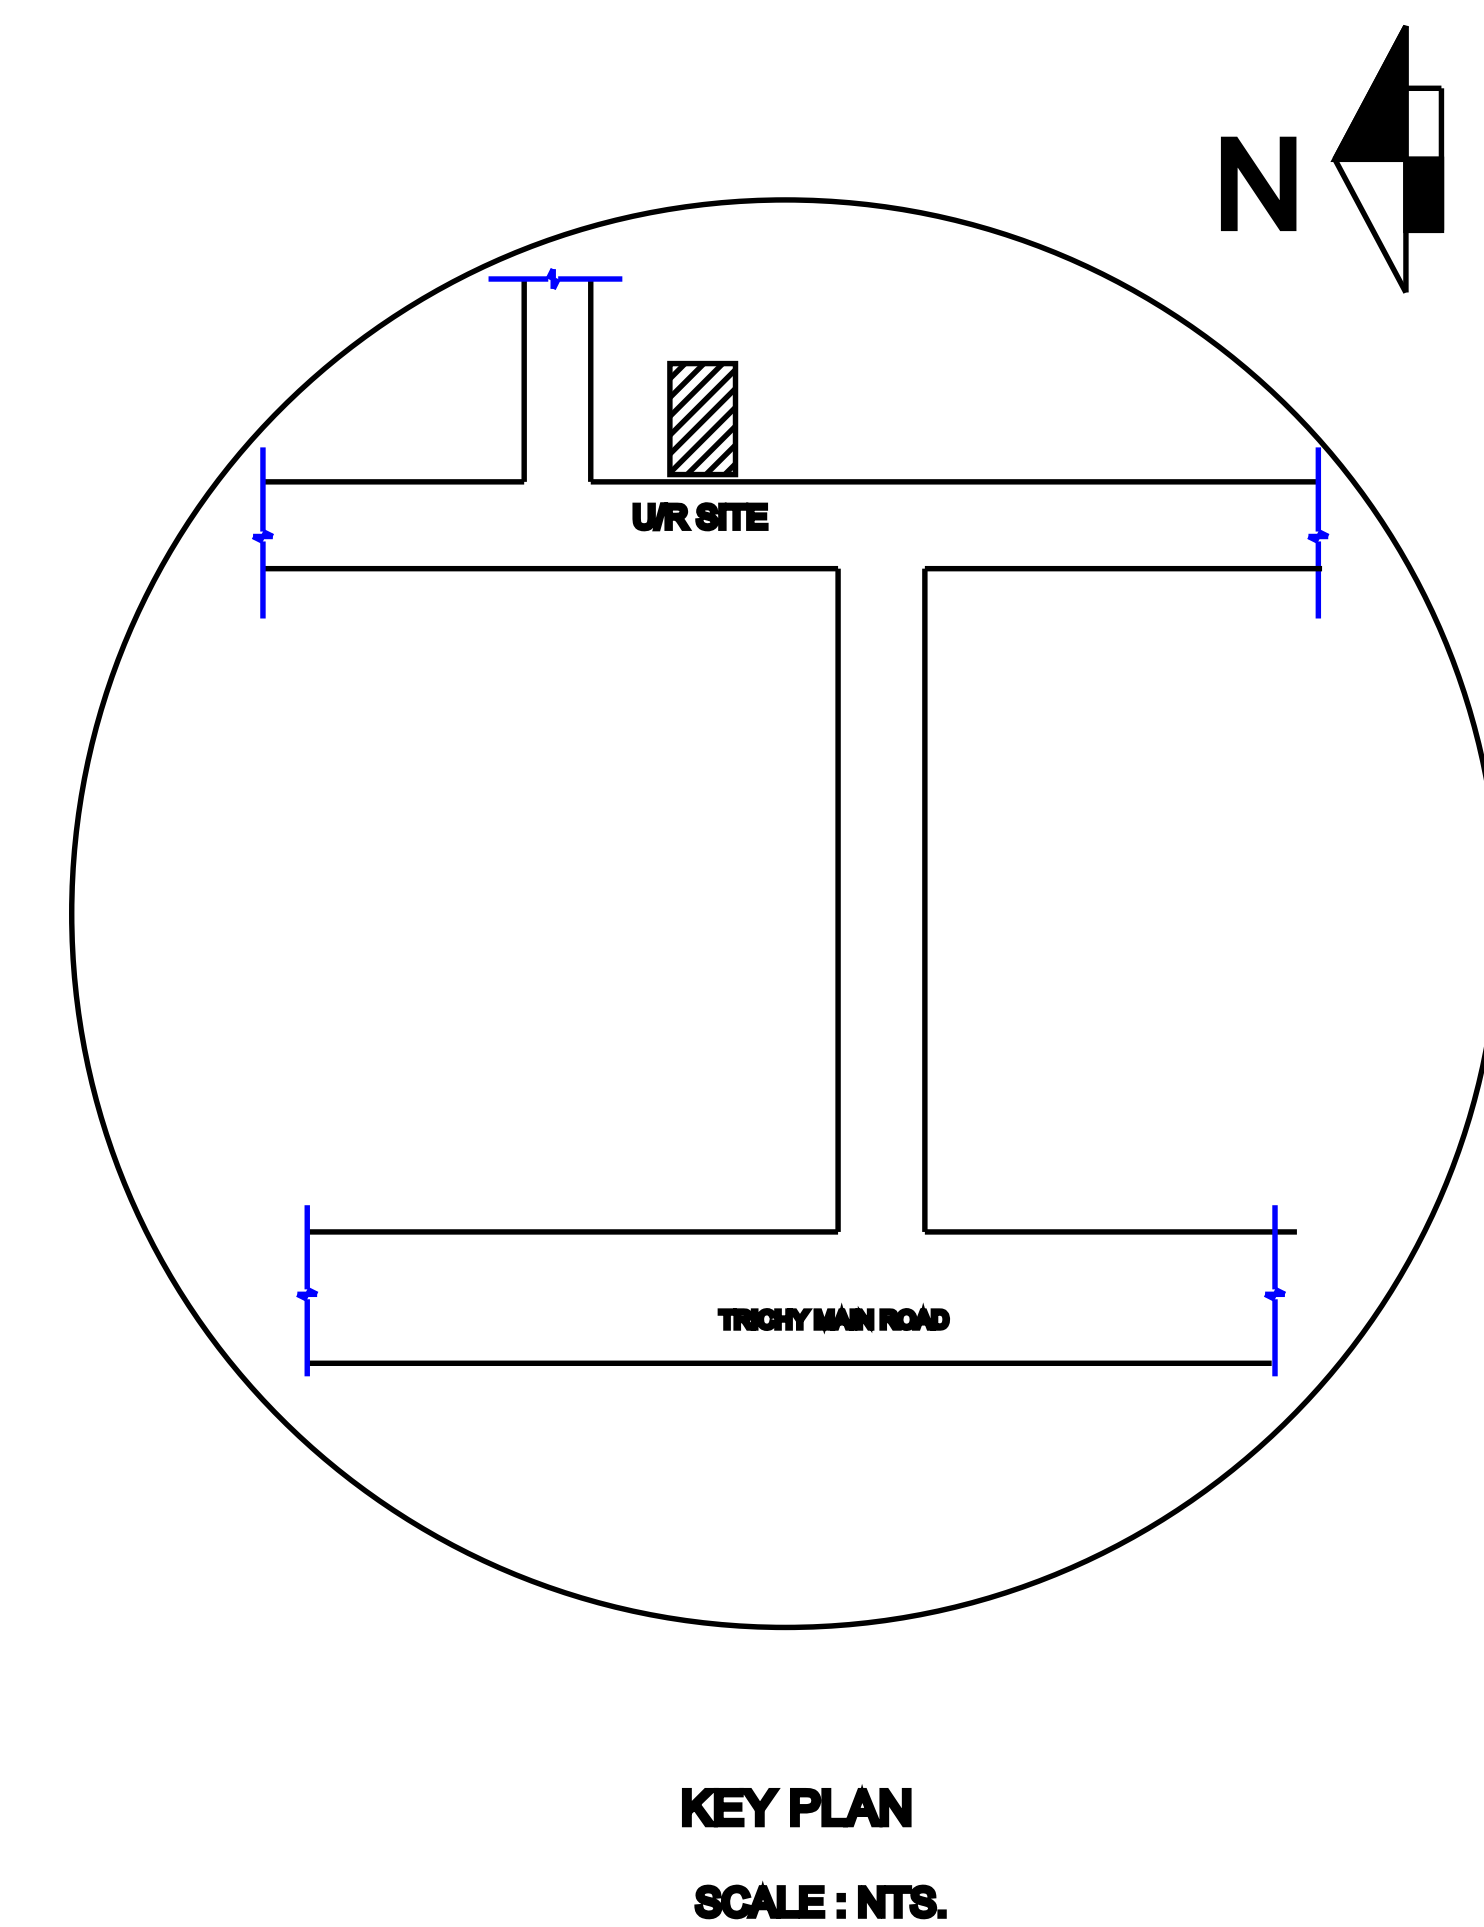
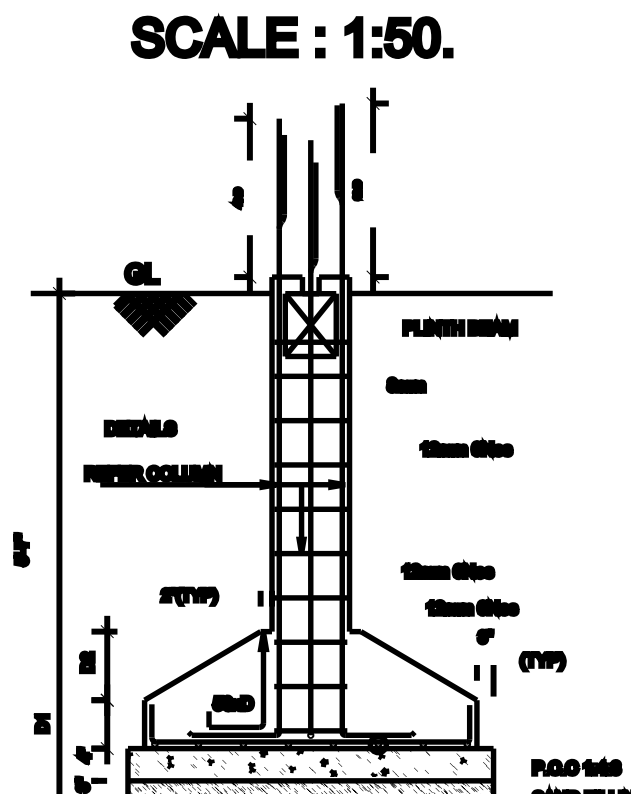


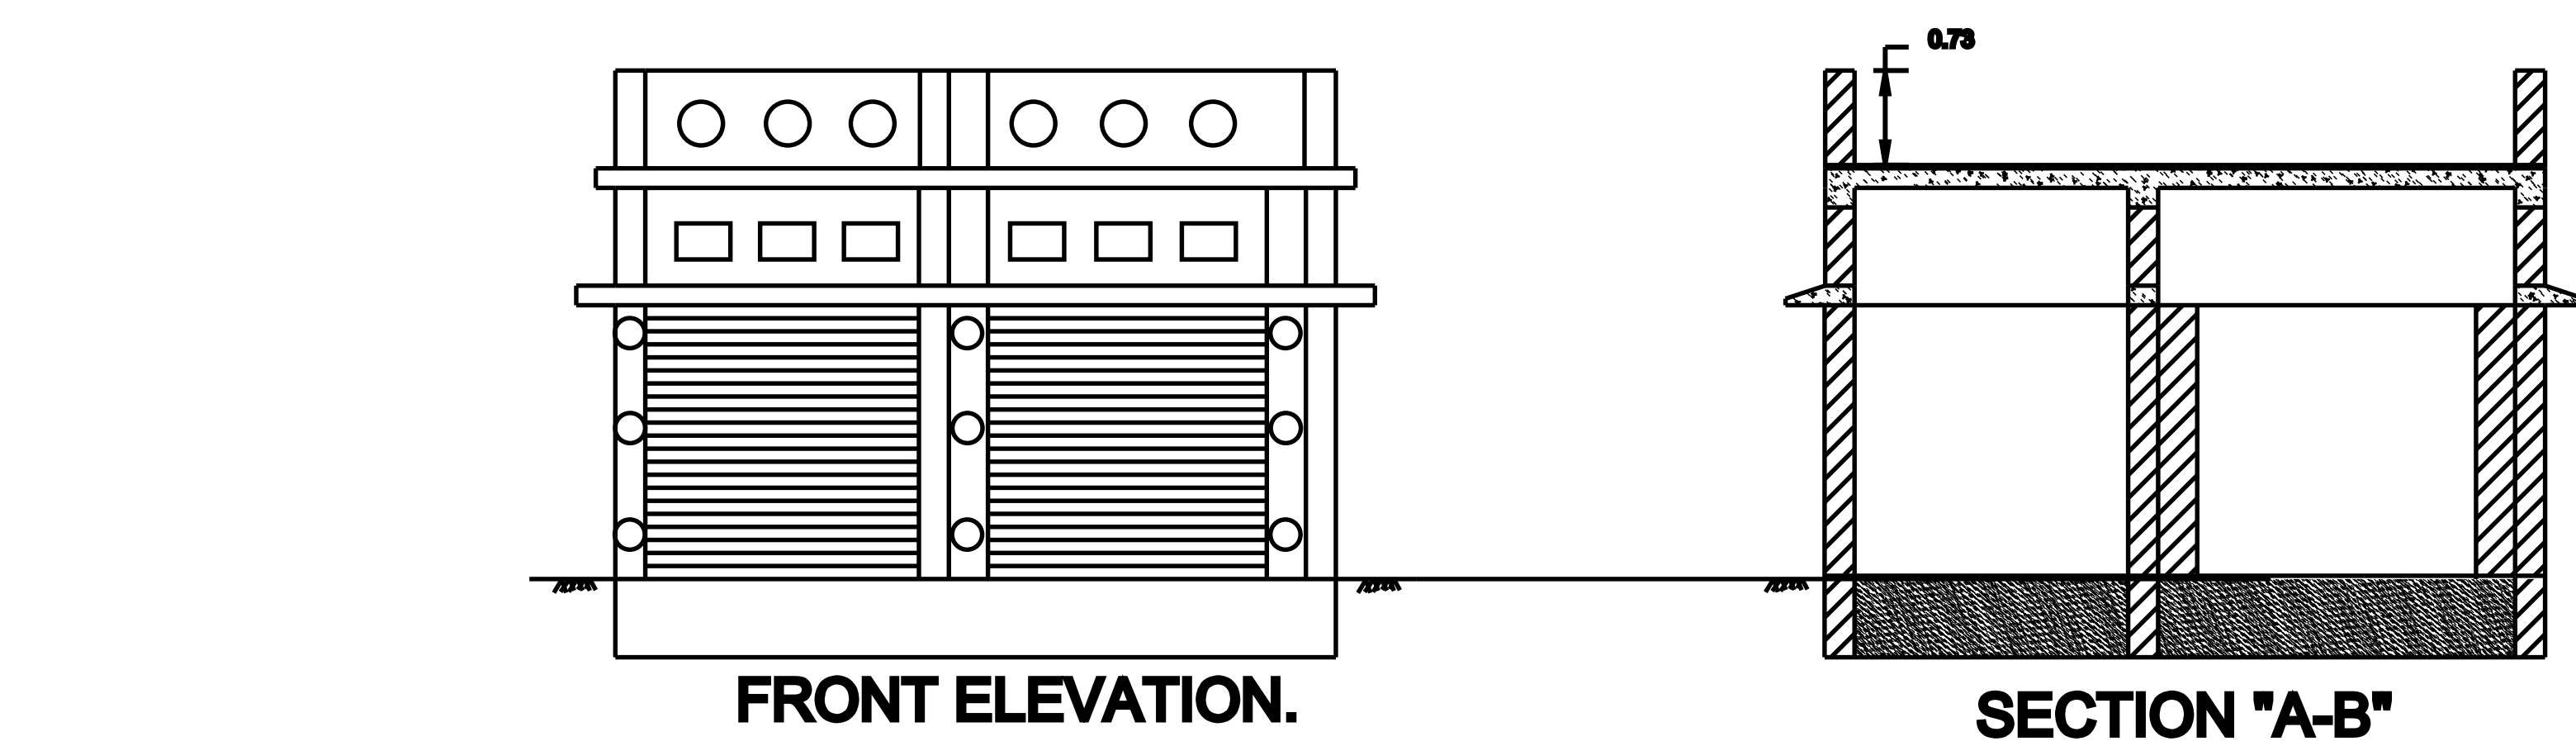


- SPECIFICATIONS:**
- 1. R.C.C FOOTINGS FOR FOUNDATION IN M20 MIX**
- 2. R.C.C. COLUMNS IN M20 MIX**
- 3. R.C.C. ROOF SLAB AND BEAMS IN M20 MIX**
- 4. 9" BRICK WORK IN C.M 1:5 IN SUPER STRUCTURE**
- 5. COUNTRY WOOD DOORS WITH FLUSH SHUTTERS**
- 6. COUNTRY WOOD GLAZED WINDOWS**
- 7. INTERNAL PLASTERING IN C.M 1:4**
- 8. EXTERNAL PLASTERING IN CM 1:5**
- 9. WEATHERING COURSE IN BRICK JELLY LIME CONCRETE 1:3 MIX**
- 10. WEATHERING TILES IN 6"x6" BURNT CLAY TILES IN LAID IN 1:3 MIX**

AREA STATEMENT	SQ.FT	SQ.MT
PLOT AREA (AS PER DOCUMENT)	1998.13	182.66
PLOT AREA (AS PER PATTA)	1998.13	182.66
PLOT AREA (AS PER SITE)	1998.13	182.66
FBI AREA	557.87	51.81
PRO. GROUND FLOOR AREA		
PRO. FIRST FLOOR AREA		
TOTAL FBI AREA	557.87	51.81
NON FBI AREA		
PRO. CAR PARK AREA	0	0
PRO. HEAD ROOM	0	0
NET TOTAL FBI & NON FBI AREA	0	0
PLOT COVERAGE : 43.42 %		
FLOOR SPACE INDEX : 0.43		

JOINERY DETAILS:		
	DESCRIPTION	IN METER
MG/EG	ROLLER SHUTTER (RS1)	2.14X2.10
MG	MAIN DOOR (MD)	1.00X2.13
D1	BEDROOM DOOR	1.00X2.13
D2	BEDROOM DOOR	
O	OPEN	1.00X2.13
W1	WINDOW	1.21X1.22
W2	WINDOW	0.60X0.60
V	VENTILATOR	0.60X0.60

<u>COLOUR INDEX</u>	
PROPOSED BUILDING	
EXISTING ROAD	
BOUNDARY LINE	
DEMOLITION	

REGISTERED ENGINEER:
M.P.KARTHIKEYAN

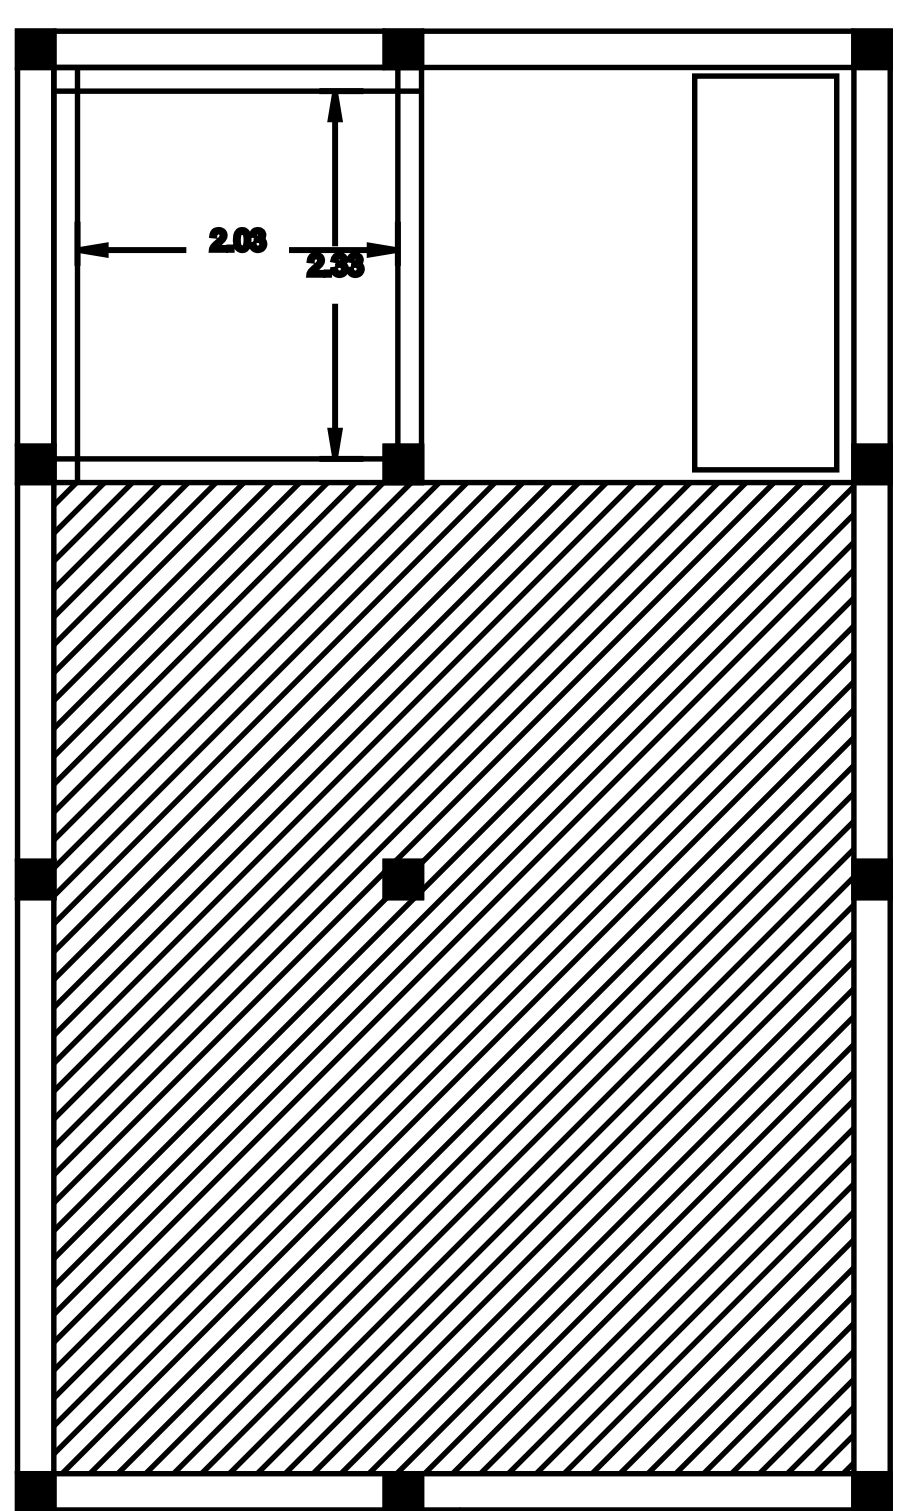

OWNER:Mrs.S.DEVAKI