
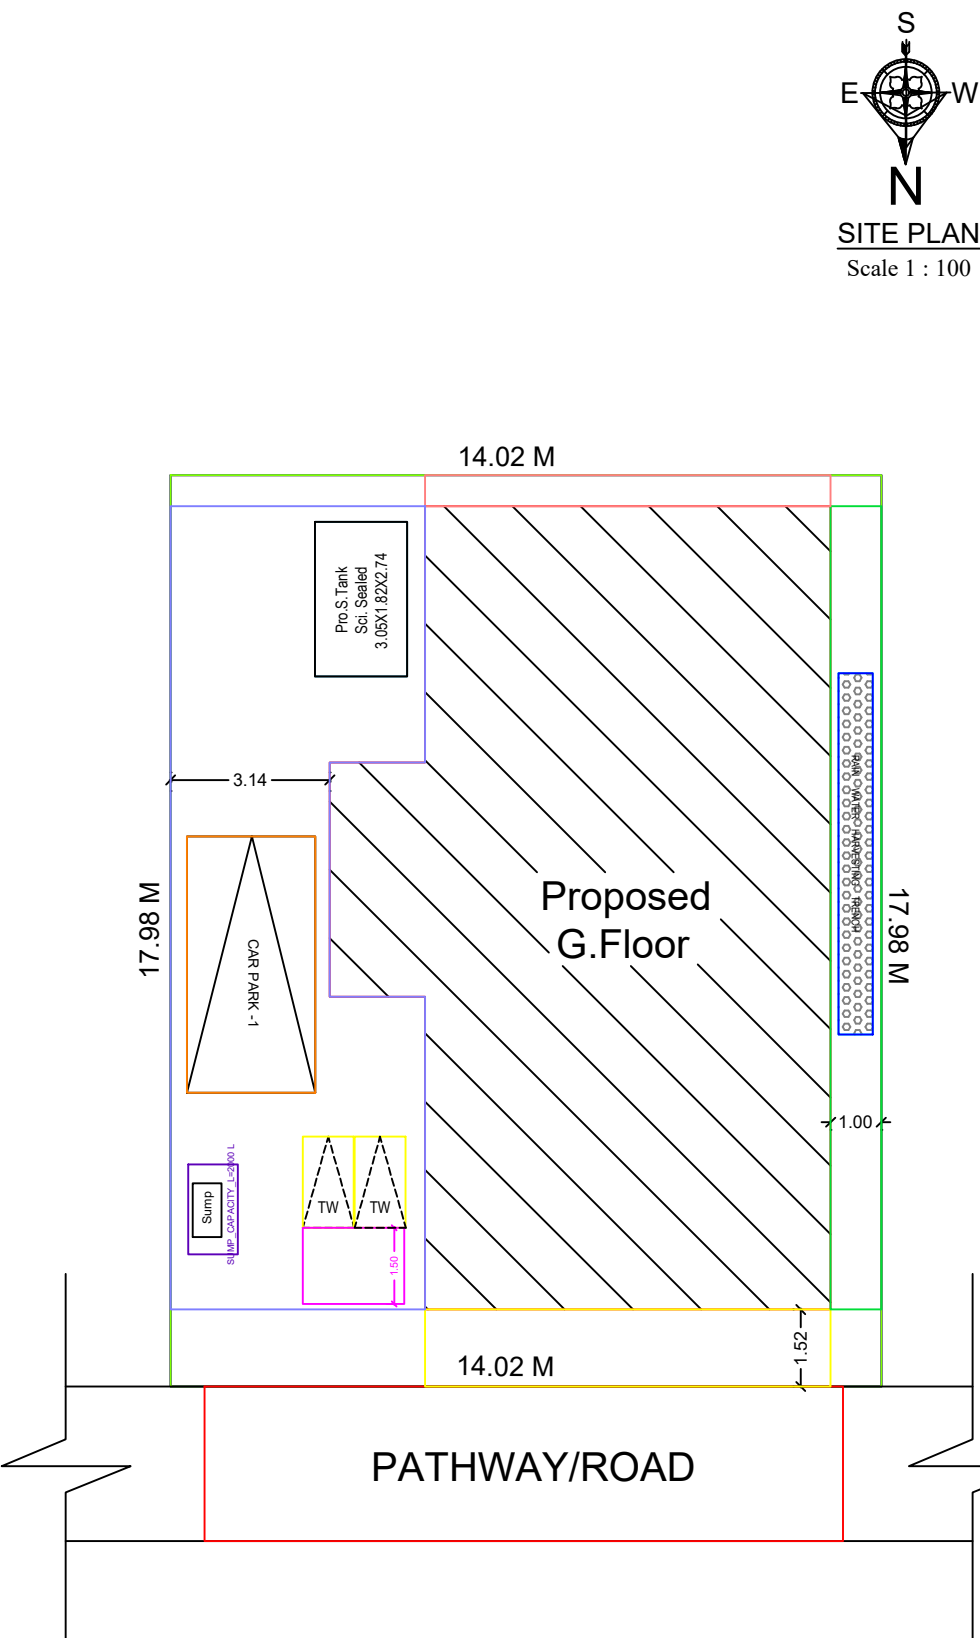
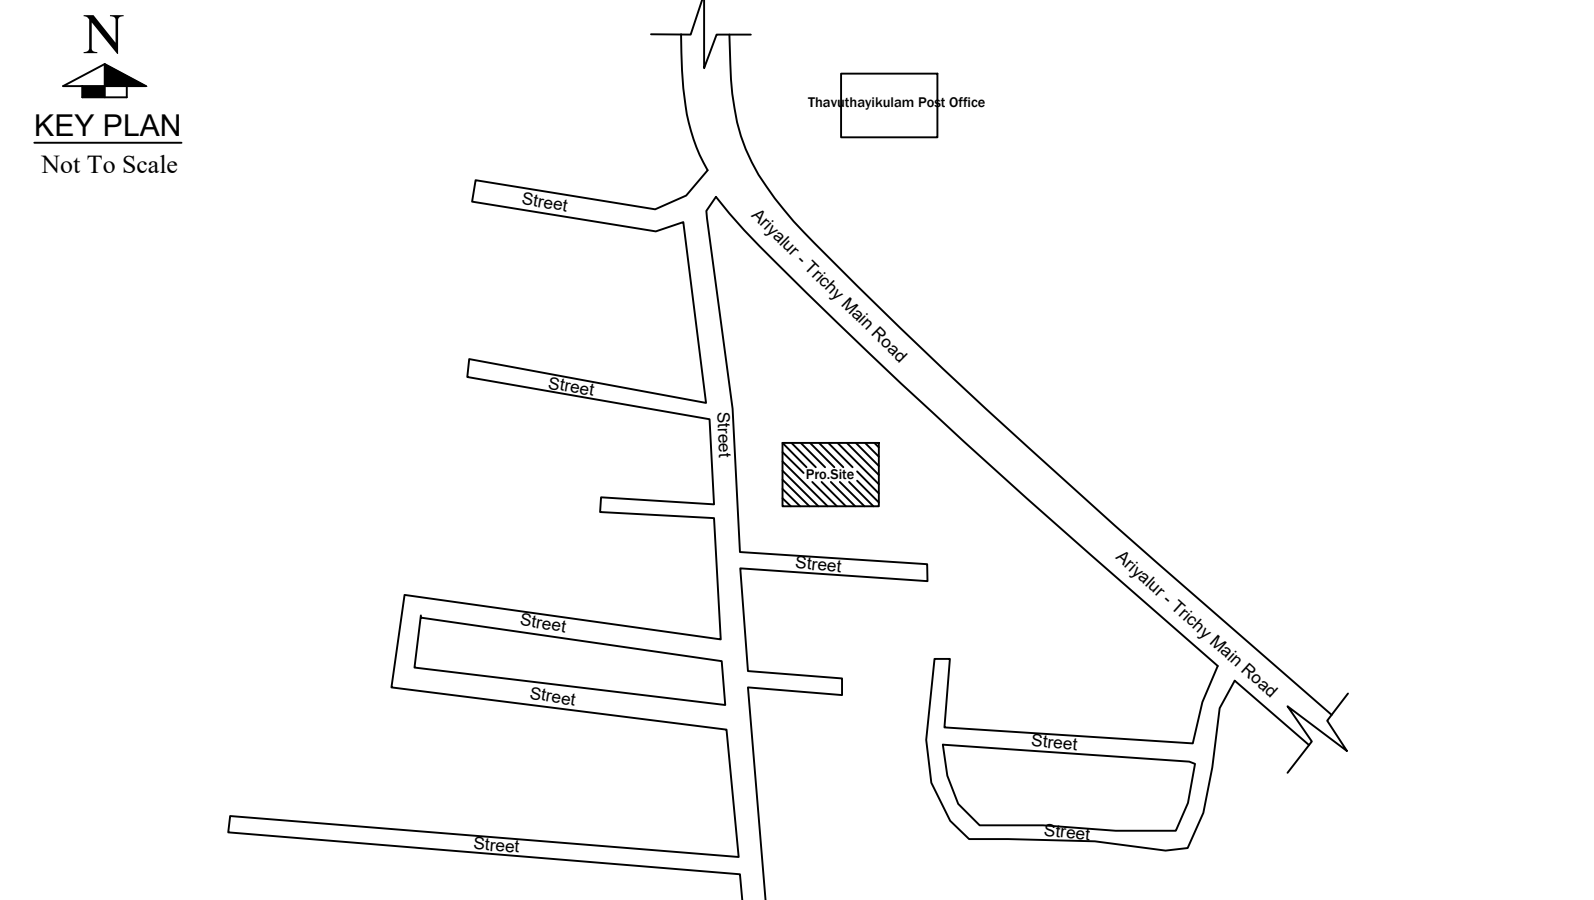
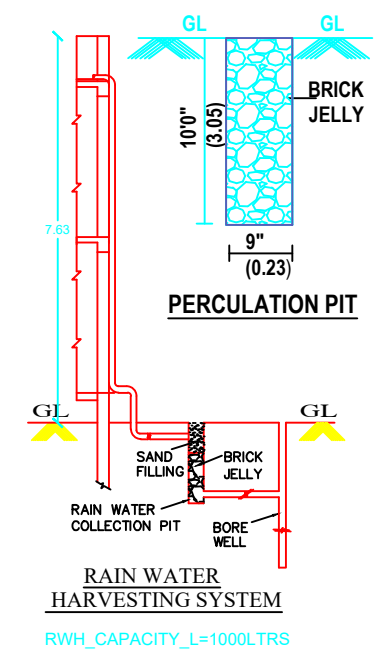
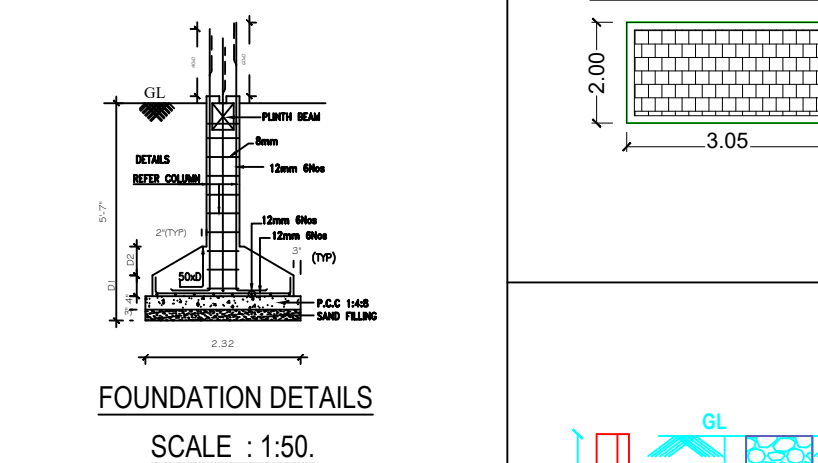
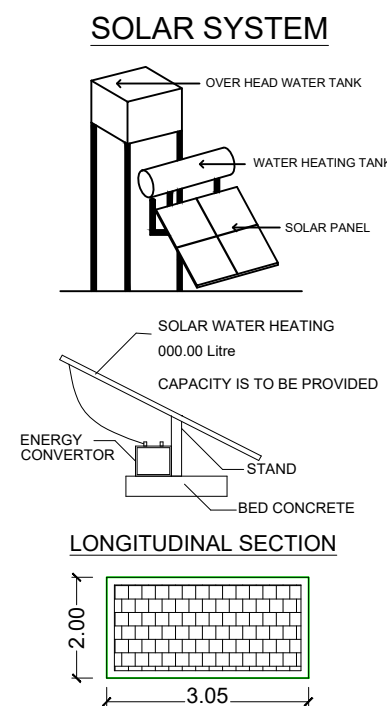
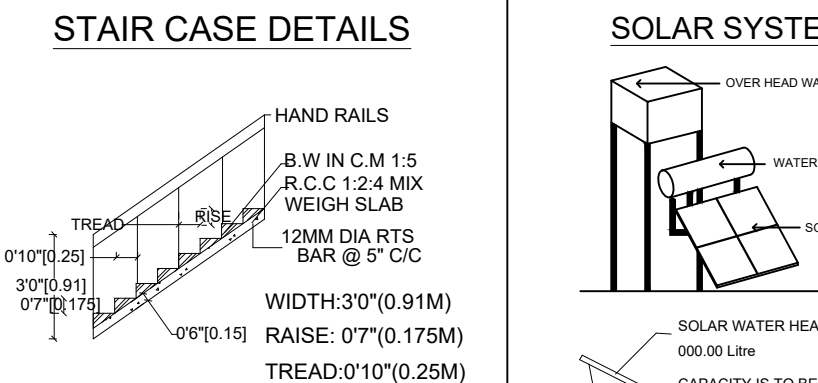


KEY PLAN
 Not To Scale

 Thavethayikulam Post Office

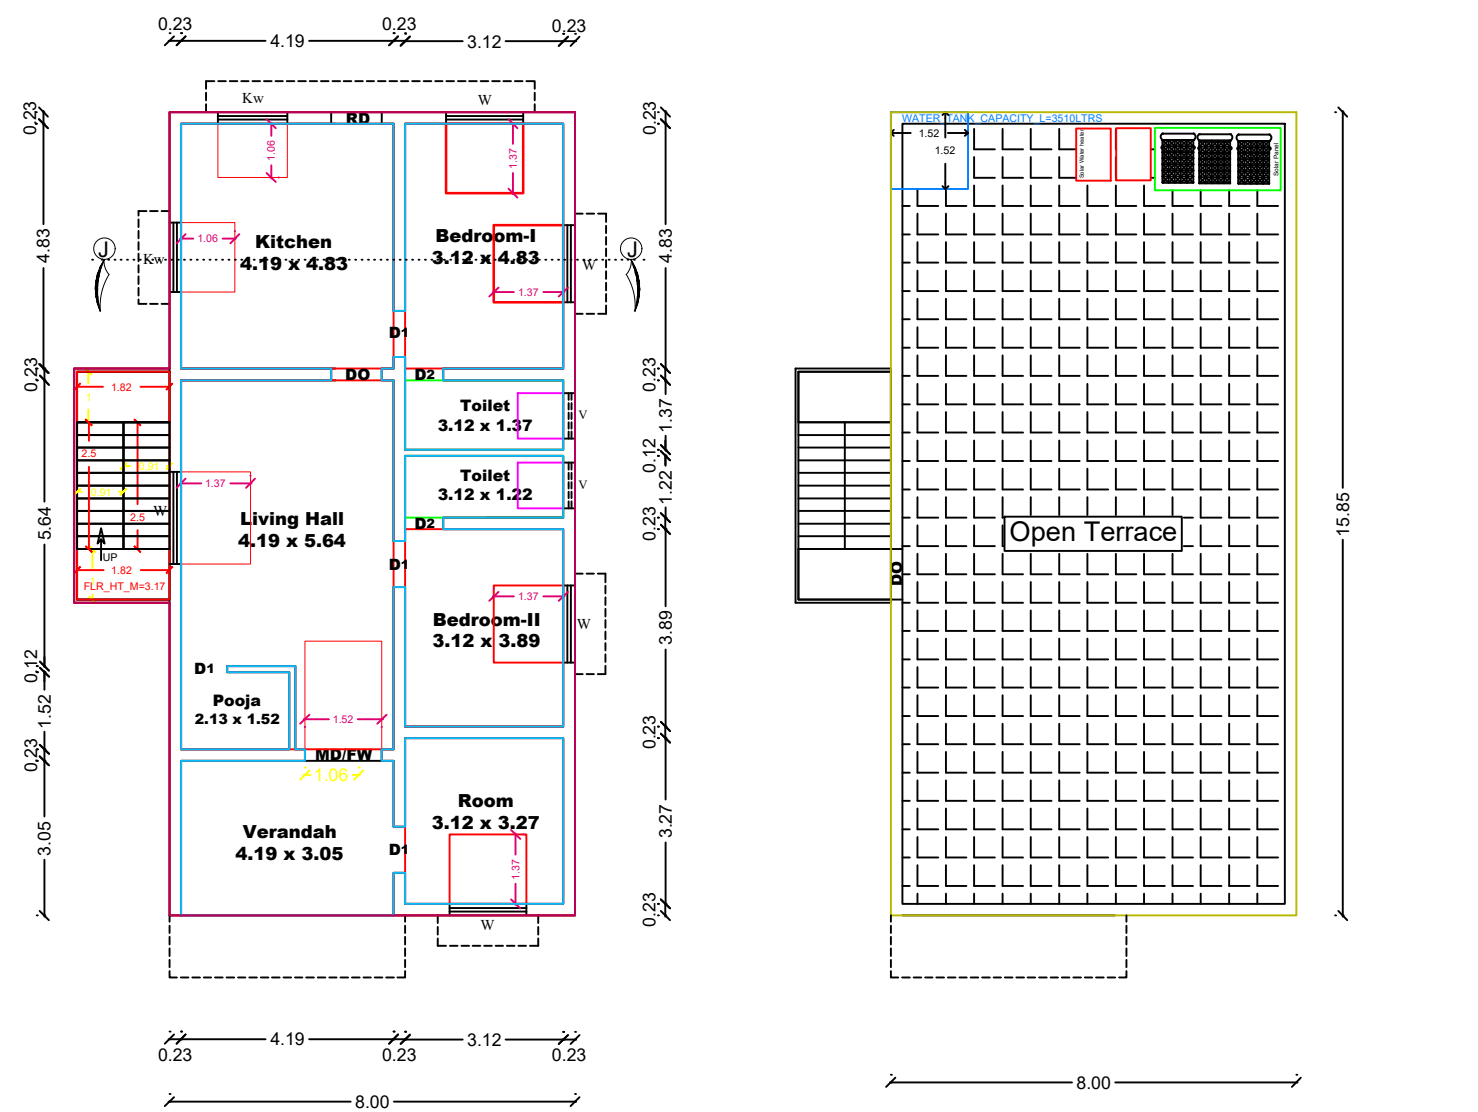

SPECIFICATIONS:

1. R.C.C FOOTINGS FOR FOUNDATION IN M20 MIX
2. R.C.C. COLUMNS IN M20 MIX
3. R.C.C. ROOF SLAB AND BEAMS IN M20 MIX
4. 9" BRICK WORK IN C.M 1:5 IN SUPER STRUCTURE
5. COUNTRY WOOD DOORS WITH FLUSH SHUTTERS
6. COUNTRY WOOD GLAZED WINDOWS
7. INTERNAL PLASTERING IN C.M 1:4
8. EXTERNAL PLASTERING IN CM 1:5
9. WEATHERING COURSE IN BURN JELLY LIME CONCRETE 1:3 MIX
10. WEATHERING TILES IN 9"x9" BURNT CLAY TILES IN LAID IN:3 MIX

AREA STATEMENT	SQ.FT	SQ.MT
PLOT AREA (AS PER DOCUMENT)	2714.00	252.13
FSI AREA		
PRO. GROUND FLOOR AREA	1458.00	135.49
PRO. FIRST FLOOR AREA	-	-
TOTAL FSI AREA	1458.00	135.49
NON FSI AREA		
PRO. CAR PARK AREA	-	-
PRO. HEAD ROOM	-	-

PLOT COVERAGE	:	53.72 %
FLOOR SPACE INDEX	:	0.53

JOINERY DETAILS:		
	DESCRIPTION	IN METER
MD	MAIN DOOR	1.06X2.13
D1	DOOR	0.91X2.13
D2	TOILET DOOR	0.76X2.13
O	OPENING	0.91X2.13
W	WINDOW	1.83X1.22
W1	WINDOW	1.83X0.91
W2	WINDOW	1.22X1.22
V	VENTILATOR	0.91X0.61

COLOUR INDEX:	
PROPOSED BUILDING	
EXISTING ROAD	
BOUNDARY LINE	
DEMOLITION	

R. பூங்குமாரி

OWNER/APPLICANT

J. Linraj

Er. J.GIRIRAJ, B.E.,
Registered Engineer Grade - II
Mayiladuthurai Municipality
Reg.No.097/LS/2021/00004
2/83, Nalladai Road, Parasalur
Sembankoil, Mayiladuthurai
Mob : 9894440811/90253444

REGISTERED ENGINEER



APPROVAL AUTHORITY