
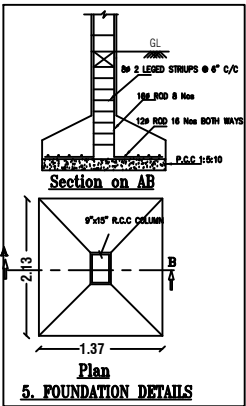
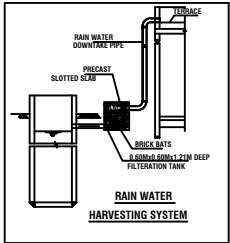
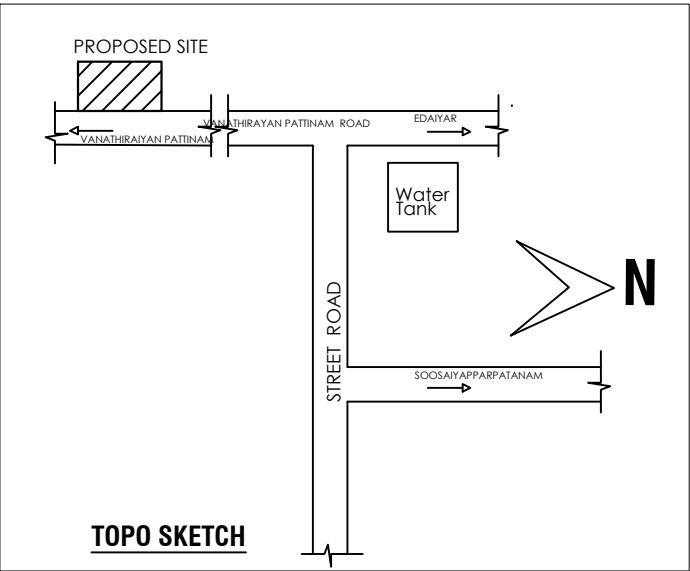
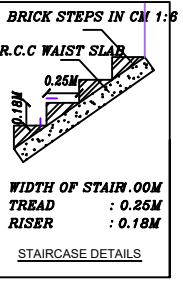
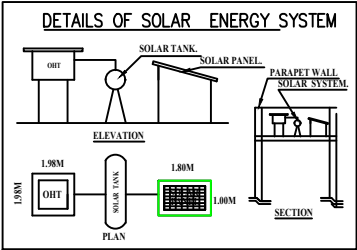
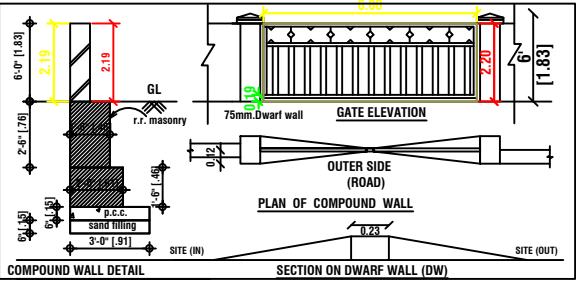
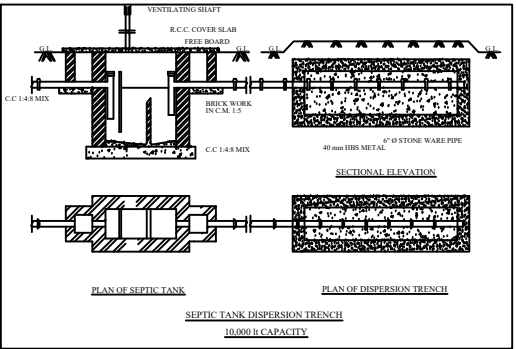


PLAN SHOWING THE PROPOSED CONSTRUCTION OF A GROUND FLOOR R.C.C ROOF RESIDENTIAL BUILDING IN R.S NO-146/3B, 1/151A, SOUTH STREET,SUSAIYAPPAR PATTANAM, EDAYAR RURAL PANCHAYAT, UDAIYARPALAYAM TALUK , ARIYALUR DISTRICT.

NAME OF THE OWNER:- Mr. B.SELVARAJ S/O BACKIYASAMY

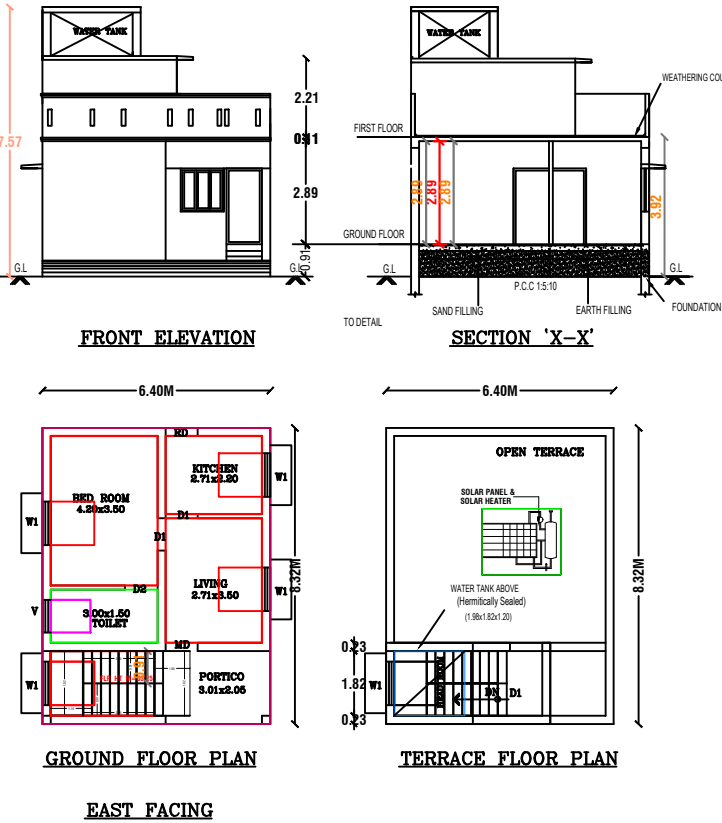

SCHEDULE OF JOINERIES	
FWD FRENCH WINDOW DOOR	1.52 X 2.13 m
D DOOR	0.91 X 2.13 m
D1 DOOR	0.76 X 2.13 m
W WINDOW	1.83 X 1.37 m
W1 WINDOW	1.52 X 1.37 m
W2 WINDOW	1.06 X 1.37 m
V VENTILATOR	0.61 X 0.91 m

COLOUR INDEX	
BOUNDARY	-
PROPOSED	-
ROAD	-
EXISTING	-

STAIRCASE	
WIDTH	- 1.07m
RAISE	- 0.15m
TREAD	- 0.25m

AREA CHART :-		SQ.M	S.FT
AREA OF THE PLOT		1400.00	15064.00
PROPOSED GROUND FLOOR AREA		53.00	570.28
TOTAL FLOOR AREA		53.00	570.28

APPLICANT :-

OWNER NAME- Mr. B. THANISLAS S/O BACKIYASAMY

1. Certified that the Rain Water Harvesting System shall be provided as per the norms and condition laid down in the G.O. No:138. Municipal Administration and Water supply Department dated 11/10/2002.


2. solar water heater system will be provided

PLAN INFO
PLOT AREA M2=1400.00
AS AT SITE=1400.00
AS PER DOCUMENT=1400.00
FMR OR PLR=1400.00
OSR APPLICABLE=NO
PREMIUM FSI REQUIRED=NO
IS APPROVED LAYOUT=YES
IS SWIMMING POOL EXISTS=NO
SINGLE FAMILY BLDG=NO
CRZ=NO
SECURITY_ZONE=NO
ACCESS_WIDTH_M=6.0
WHETHER GOVT OR AIDED SCHOOL=NO
ROAD_WIDTH=7.0
ROAD_LENGTH=100
AVG_PLOT_DEPTH=70.40
AVG_PLOT_WIDTH=20.00
LAND_USE_ZONE=RESIDENTIAL
PLOT_NO=1
SURVEY_NO=146/3B
PATTA_NO=TSLR
TALUK=UDAIYARPALAYAM
DISTRICT=ARIYALUR
RWTH DECLARED=YES
BUILDING_NEAR_TO_RIVER=NO
AREA_TYPE=OTHERS
BUILDING_NEAR_MONUMENT=NO
BUILDING_NEAR_GOVT_BLDG=NO
NOC_FOR_CONSTRUCTION_NEAR_MONUMENT=NO
IF_HERITAGE_TOWN_LESS_THAN_1KM_RADIUS=NO
JURISDICTION_TYPE= PANCHAYAT

ENGINEER:-

Er.A. MICHEL ABIRAHAM, B.E. (Civil)
Licensed Building Surveyor,
Reg. Engineer Grade-II RE,
L.S. No: 091/LS/2022/00002
VM PLANNERS & BUILDERS
Opp. Union Office, Jayankondam-621 802
Mob: 7200113050, 7373877190.

SITE PLAN (1 : 100)

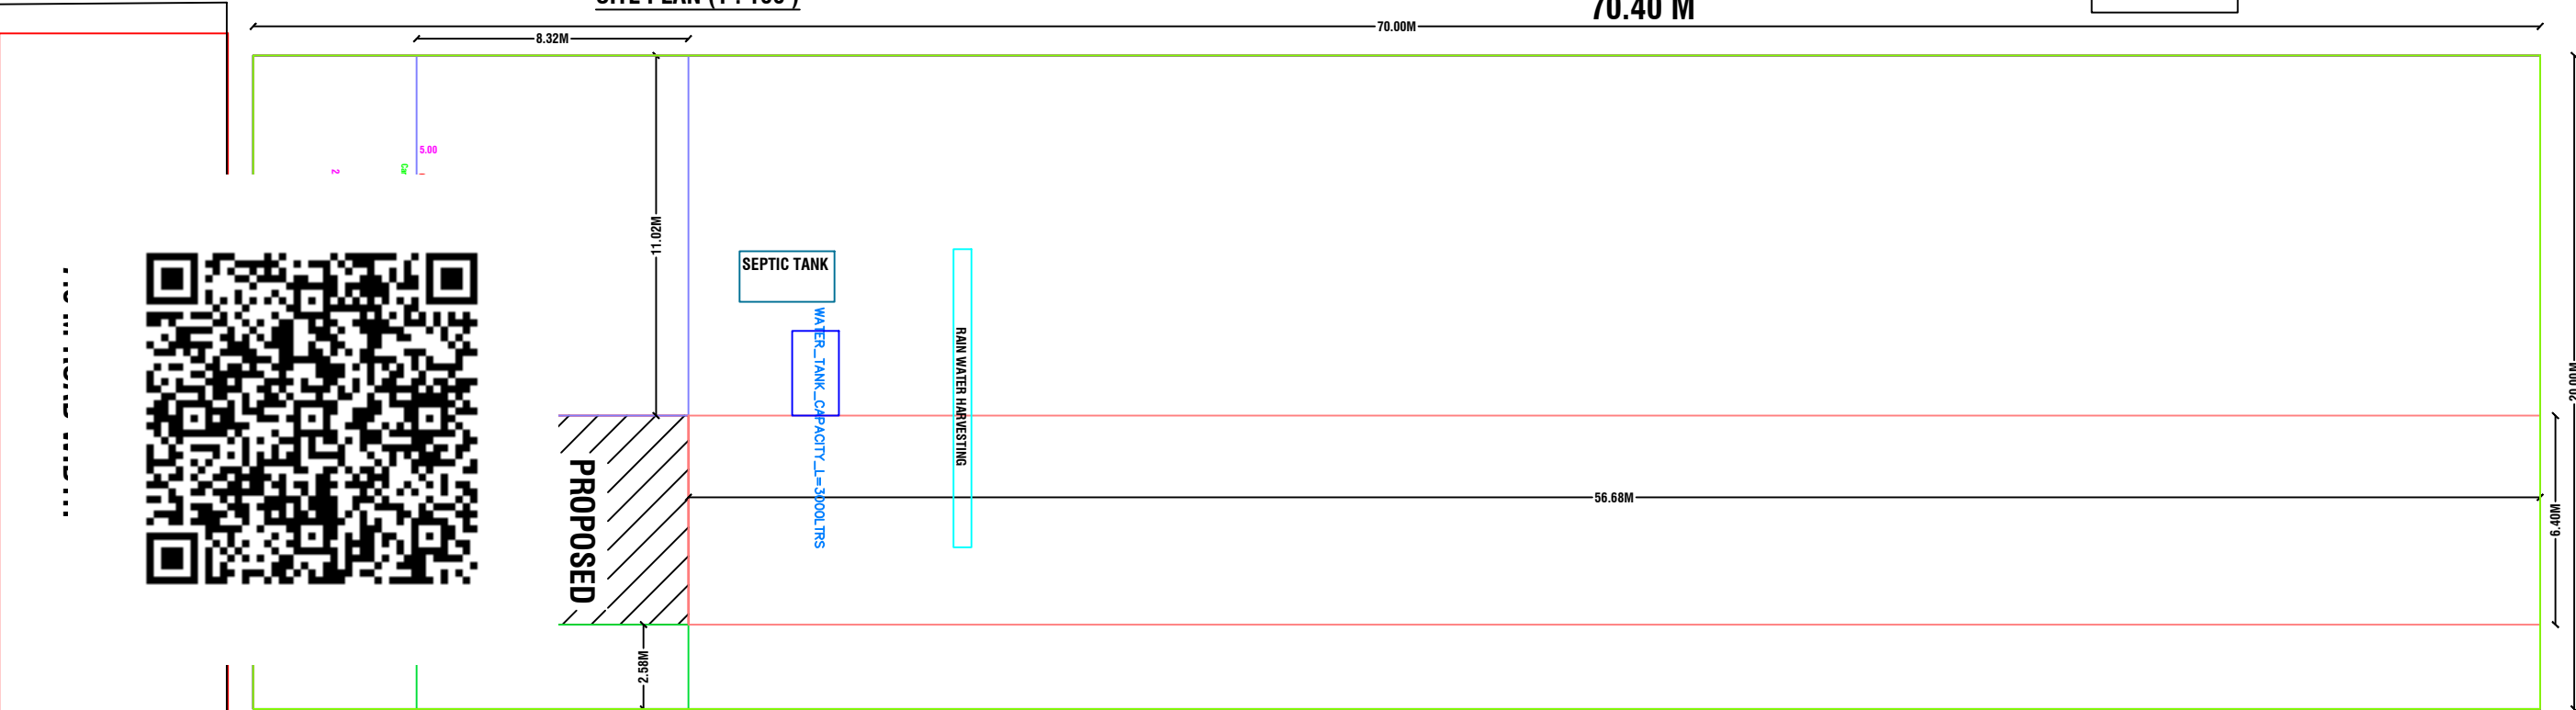

ANTHONY SAMY PLOT

THANISLAS PLOT
20.00 M