







SECTION ON -"AB"

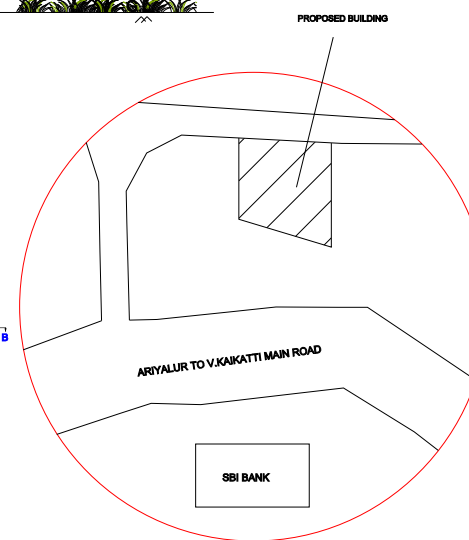


STAIR-CASE DETAILS
(NOT TO SCALE)

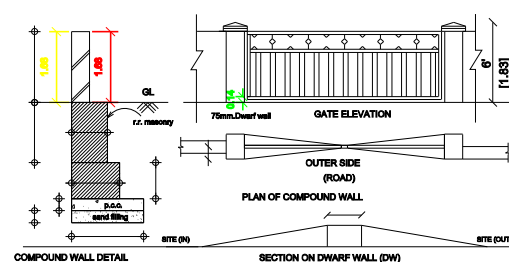

KEY PLAN (NON SCALE)

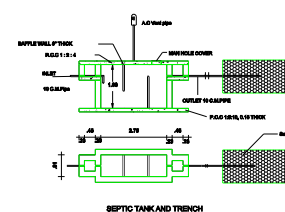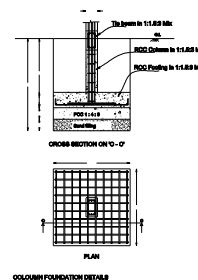

SITE PLAN 1:100

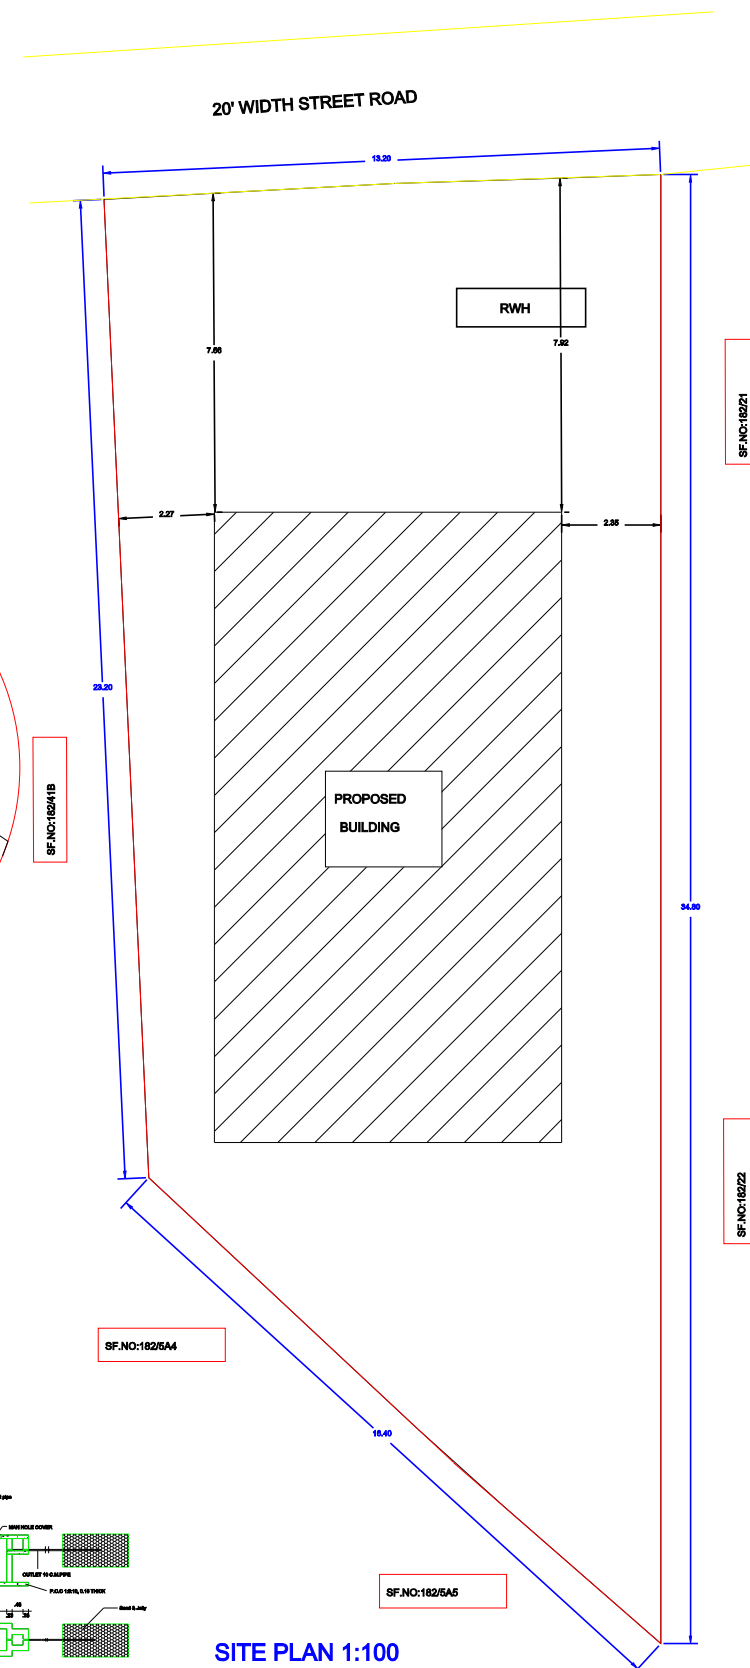

AREA CALCULATION	SQ.FT	SQ.M
TOTAL SITE AREA	4304	400
GROUND FLOOR AREA	1214.48	122.87
FIRST FLOOR AREA	1214.48	122.87
OPEN AREA	3089.52	277.13

NOTE:

1. ALL DIMENSIONS ARE IN FEET & METER
2. SCALE FACTOR IN 1:100(for building plan,elevation, section),
1:200 (for site plan) and Not to scale (for key plan and other plans)
3. WASTE WATER USED FOR GARDENING PURPOSE
4. RAIN WATER HARVESTING PIT TO BE PROVIDED
6. U - SEPTIC TANK TO BE PROVIDED

COLOR INDEX:

SITE BOUNDARY

EXISTING ROAD

PROPOSED BUILDING

OWNER NAME :

Mr.V.MURUGESAN

S/O.VADAMALAI

V. N. Singh

Signature

REGISTERED ENGINEER


Er. **P. ARULPRAKASH, B.E., (CIVIL)**
Register Engineer, Reg. No. 090/LS/2022/00001
PP CONSTRUCTION, ARIYALUR
Cell: 8098314176
E-mail: prakasharchitech@gmail.com