

OWNER:

Handwritten signature of the owner.

ENGINEER:

Handwritten signature of the engineer.

Er.S.SILAMBARASAN,B.E.,
Govt. Reg. Civil Engineer
Grade- II -RE
Reg.No. 090/LS/2022/00003
Ariyalur Municipality
Cell No: 9865642771

REFERENCE :

MAIN DOOR	MD	1.20X2.10
C.W. DOOR	D1	1.00X2.10
C.W DOOR	D2	0.80X2.10
C.W. WINDOW	W	1.20X1.52
C.W. VENTILATOR	V	0.90X0.60

AREA STATEMENT: RESIDENTIAL

PROPOSED BUILDING	FLOOR-GROUND
PLINTH AREA	: 80.04 SQ.M
CARPET AREA	: 57.81 SQ.M
PLOT AREA	: 242.00 SQ.M
OPEN AREA	: 161.96 SQ.M


APPROVED BY:




PLAN SHOWING THE PROPOSED CONSTRUCTION OF A GROUND FLOOR RESIDENTIAL BUILDING IN S.F.NO:6/18C2, 6/19C2,
AT UDAYAVARTHEYANUR VILLAGE, AMBAPUR PANCHAYAT, UDAYARPALAYAM TALUK, ARIYALUR DISTRICT.

OWNER NAME : THIRU : BOOPATHI


S/O, THIRU: NATESAN.

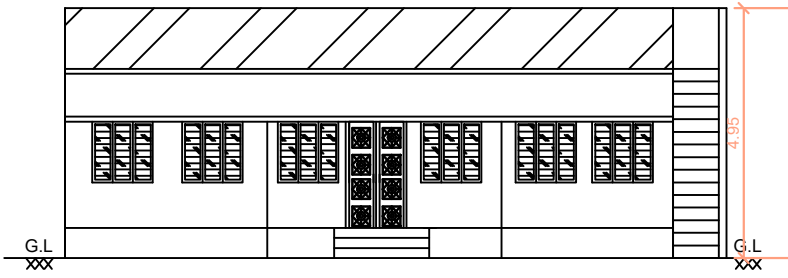


FRONT ELEVATION

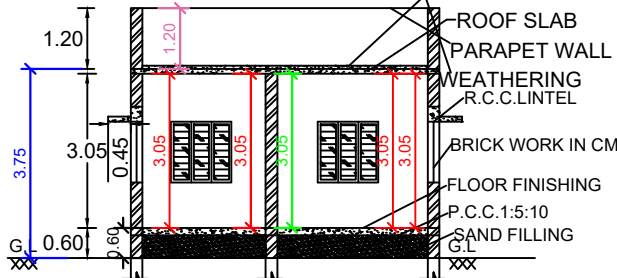


SECTION ON SS

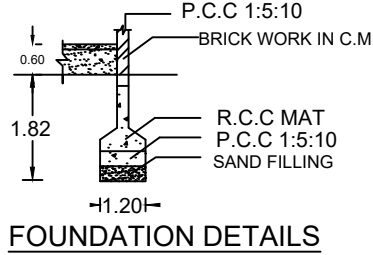



FOUNDATION DETAILS

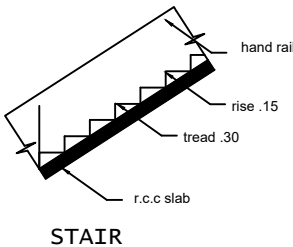


STAIR

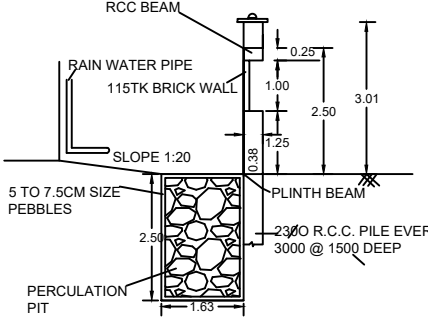


RAINWATER HARVESTING

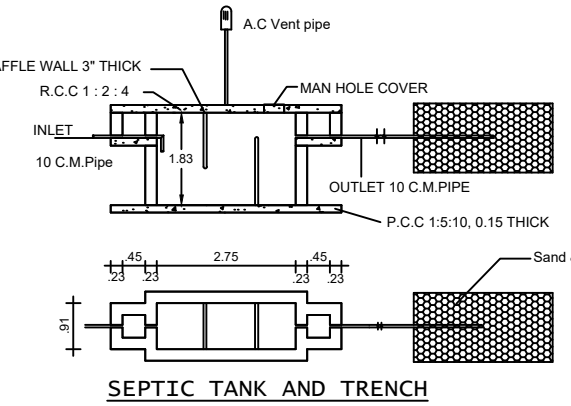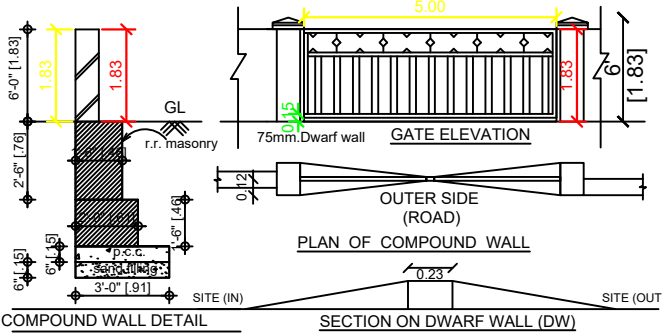

SEPTIC TANK AND TRENCH

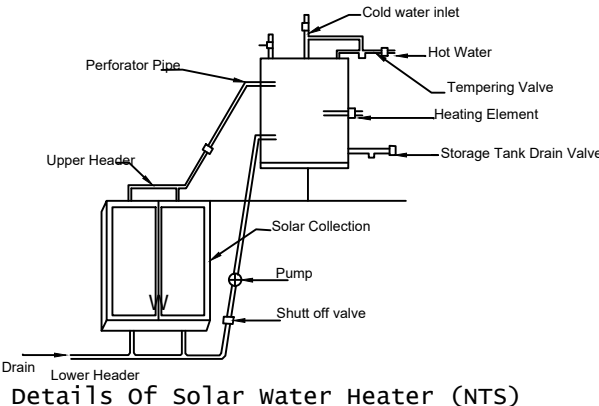


Details of Solar Water Heater (NTS)

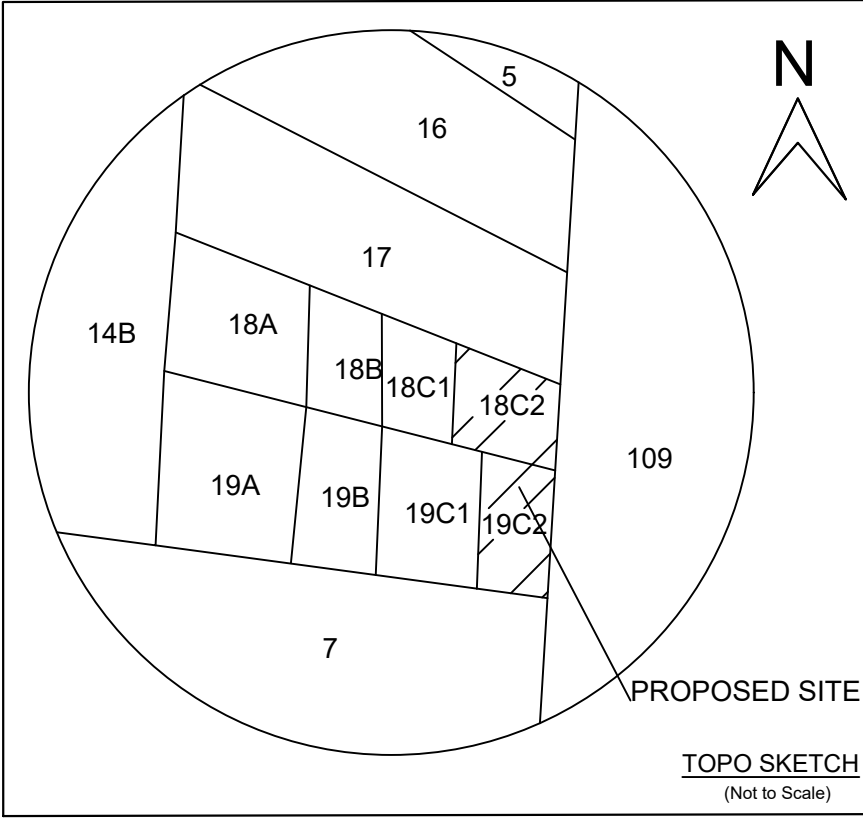


PROPOSED SITE

TOPO SKETCH
(Not to Scale)



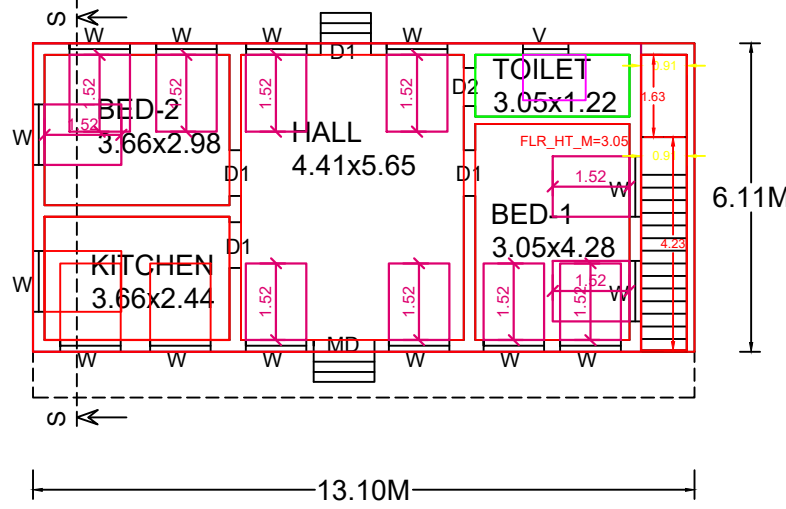


GROUND FLOOR

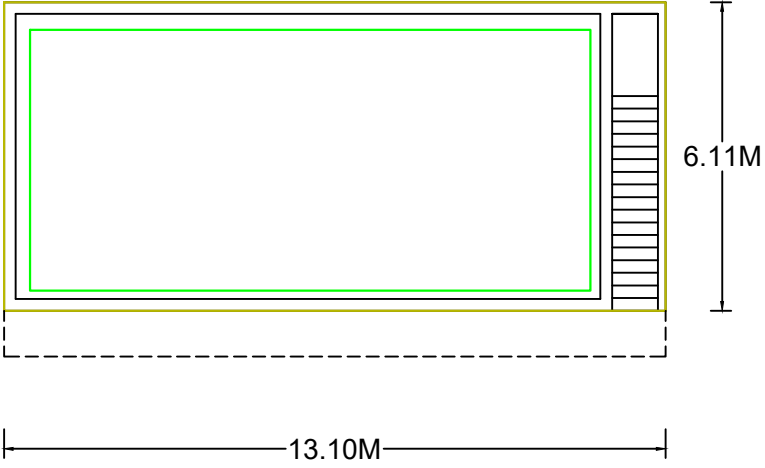

TERRACE FLOOR

SITE PLAN 1:100 SCALE

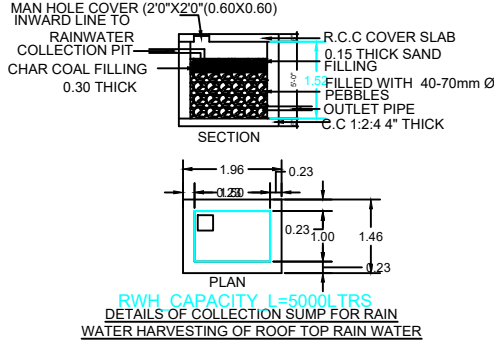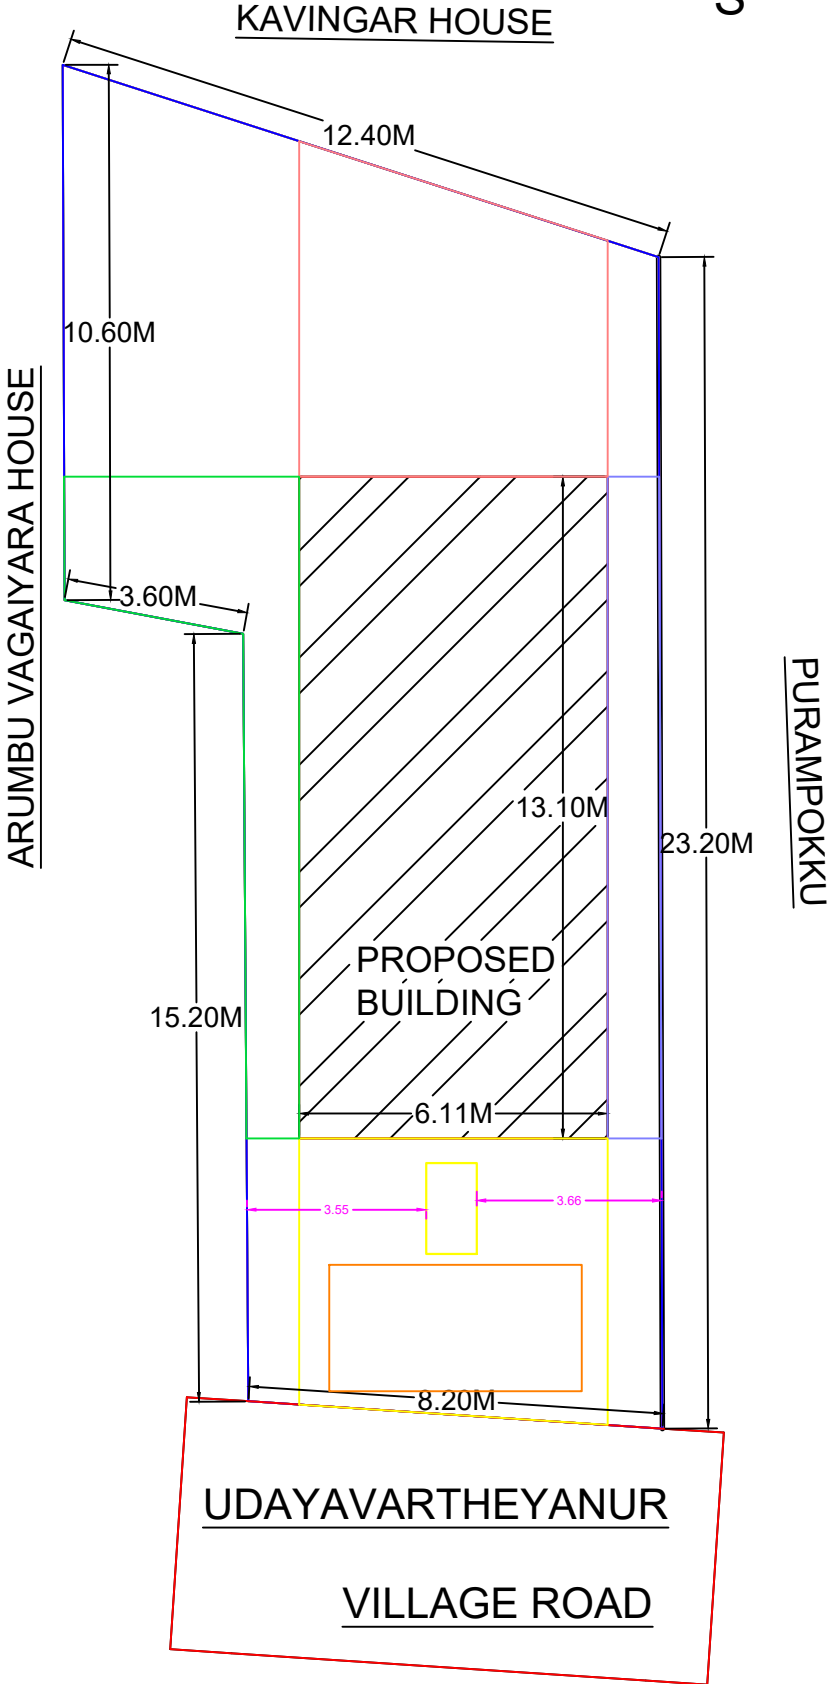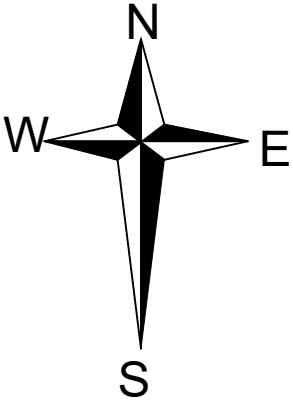

RAINWATER CAPACITY (1-5000) LTRS
DETAILS OF COLLECTION SUMP FOR RAIN
WATER HARVESTING OF ROOF TOP RAIN WATER