



OWNER NAME : THIRUMATHI :T.RAJAMBAL W/O, THIRU : THANGAVEL

APPROVED BY:


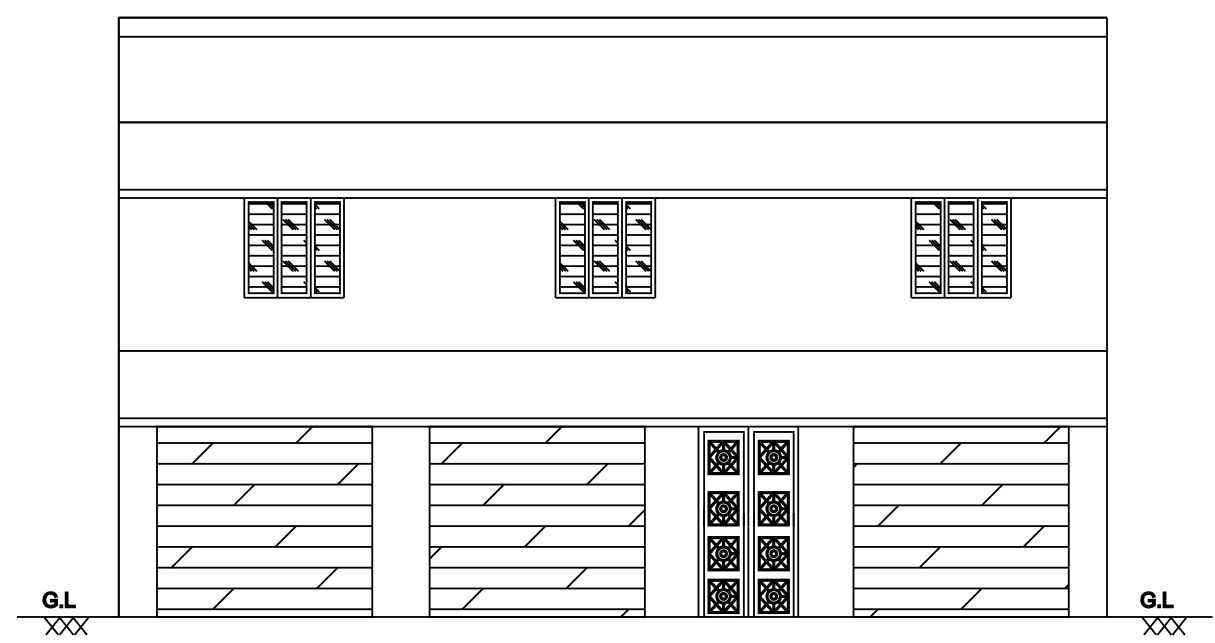


FRONT ELEVATION

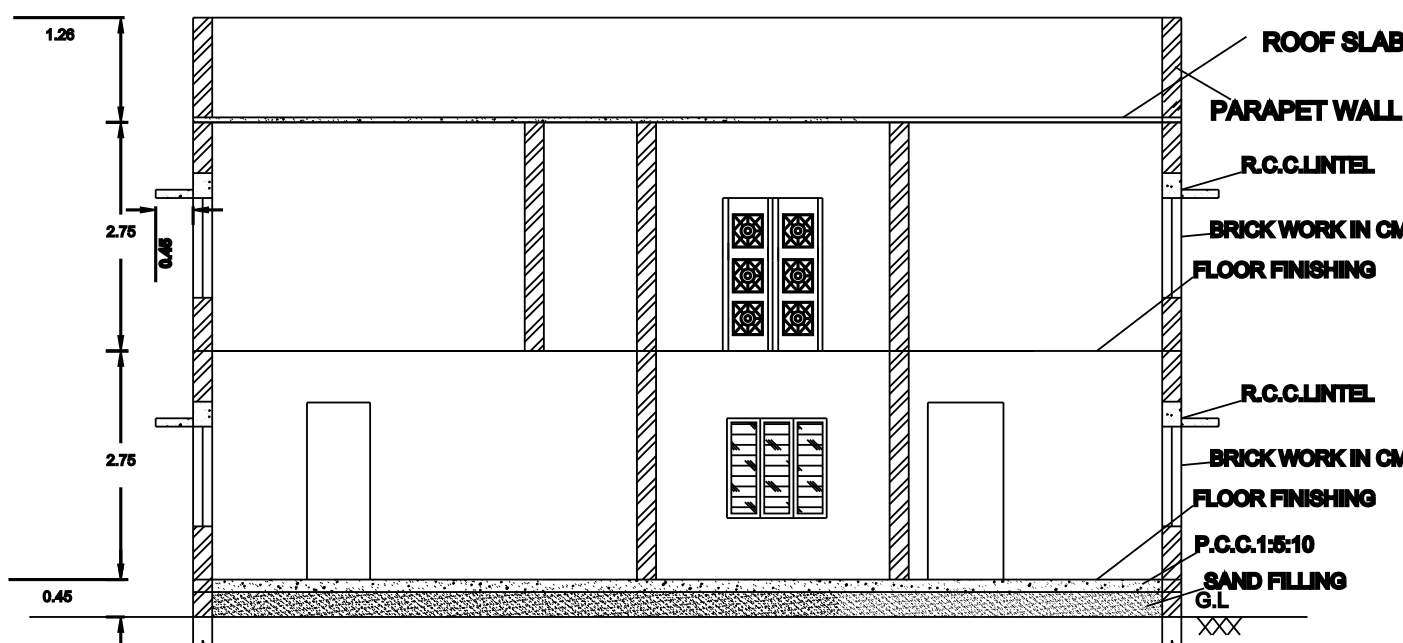


SECTION ON SS


TOPO PLAN

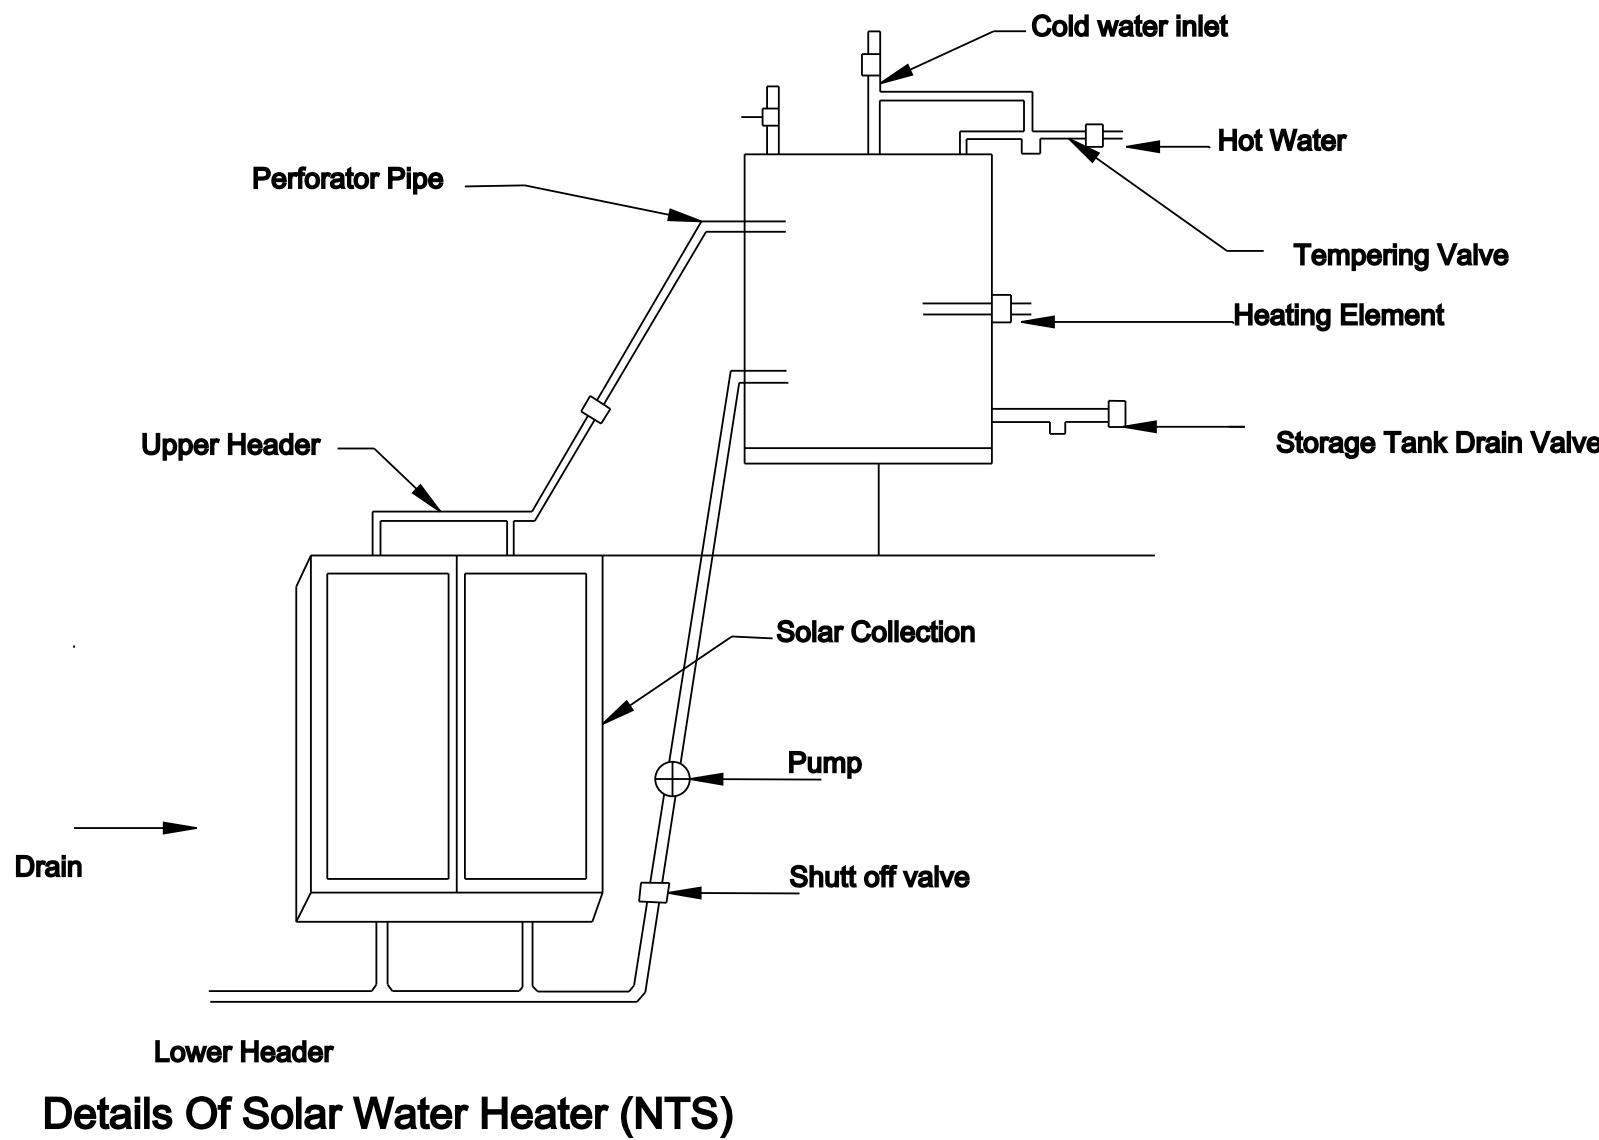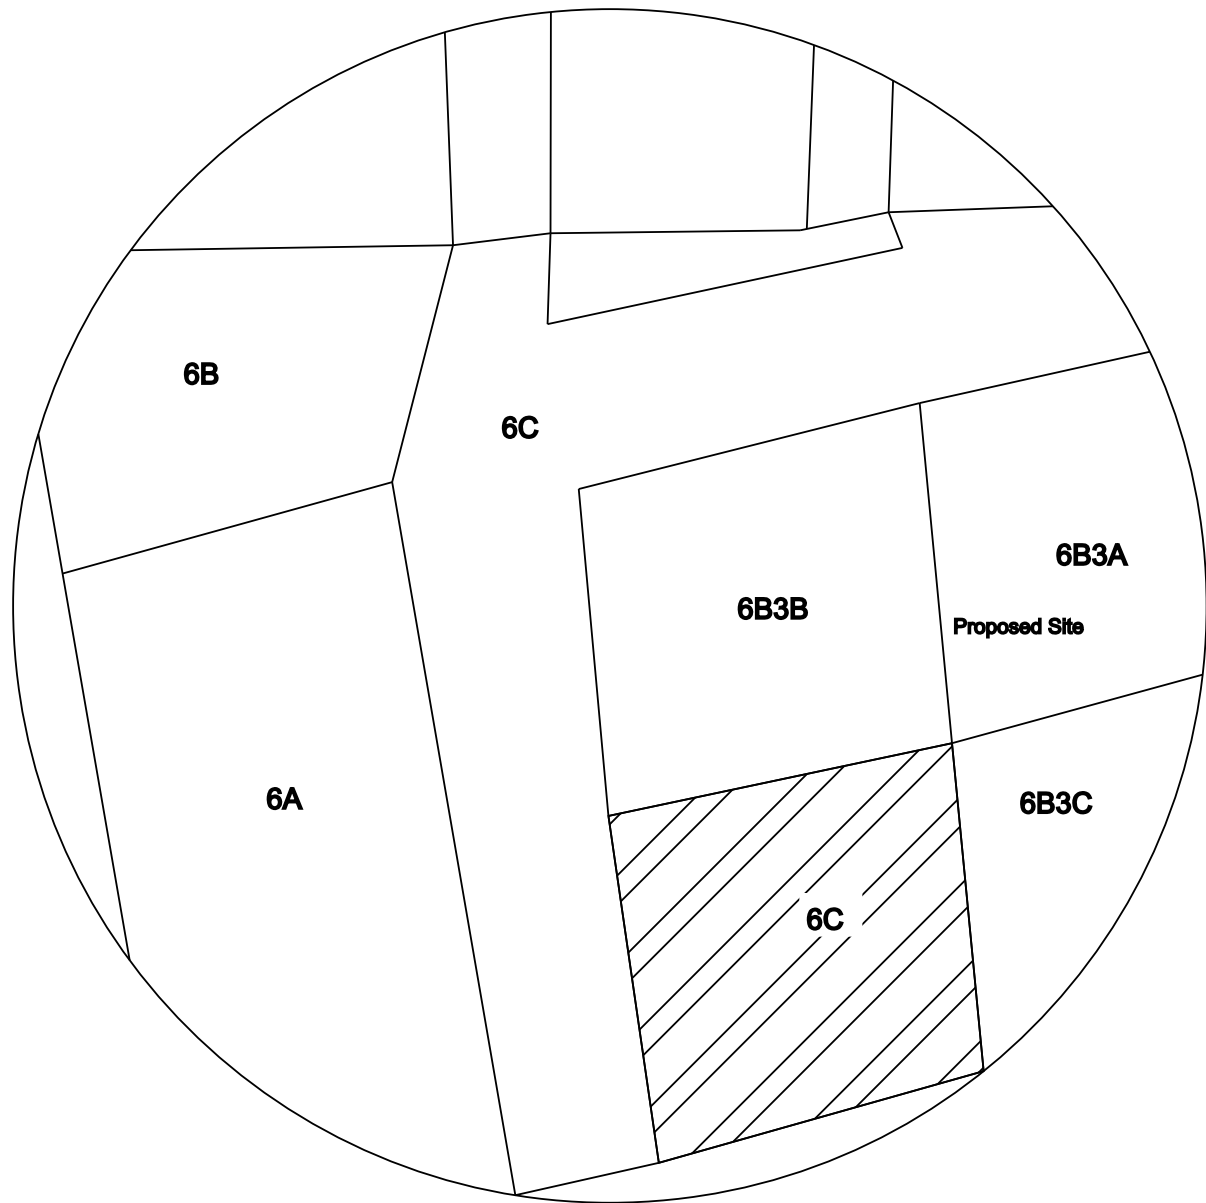


Details Of Solar Water Heater (NTS)

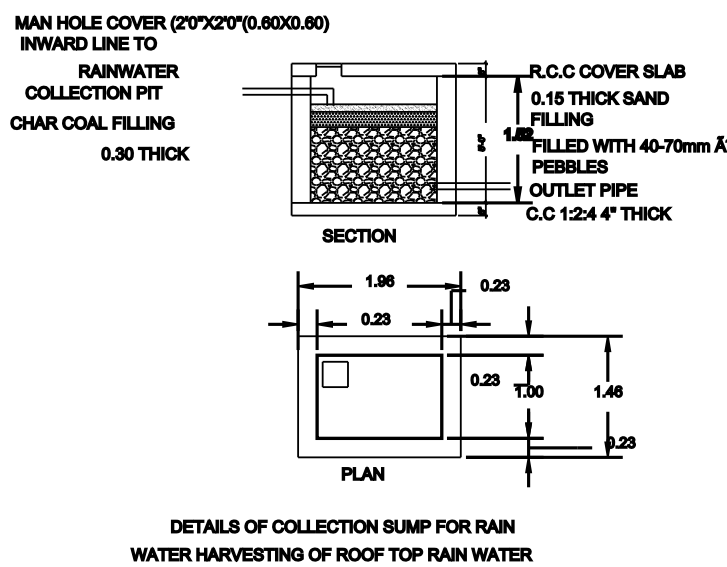


DETAILS OF COLLECTION RAMP FOR RAIN
WATER HARVESTING OF ROOF TOP RAIN WATER

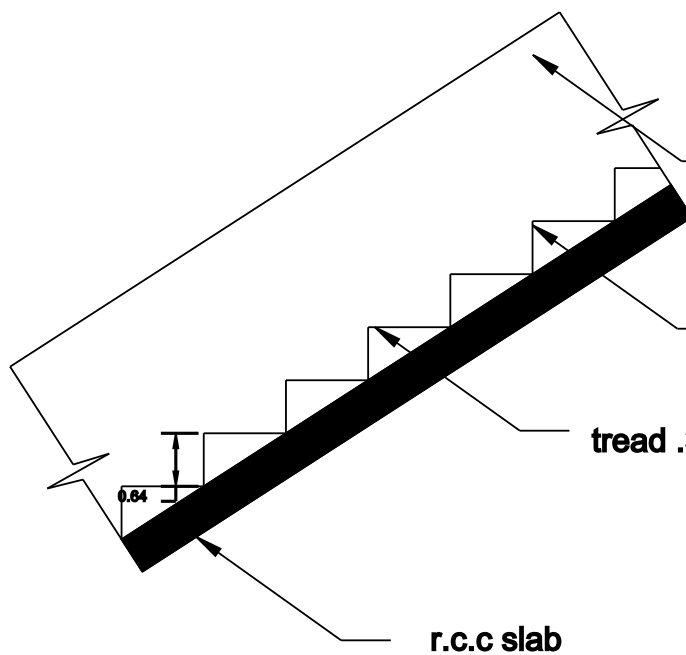

STAIR


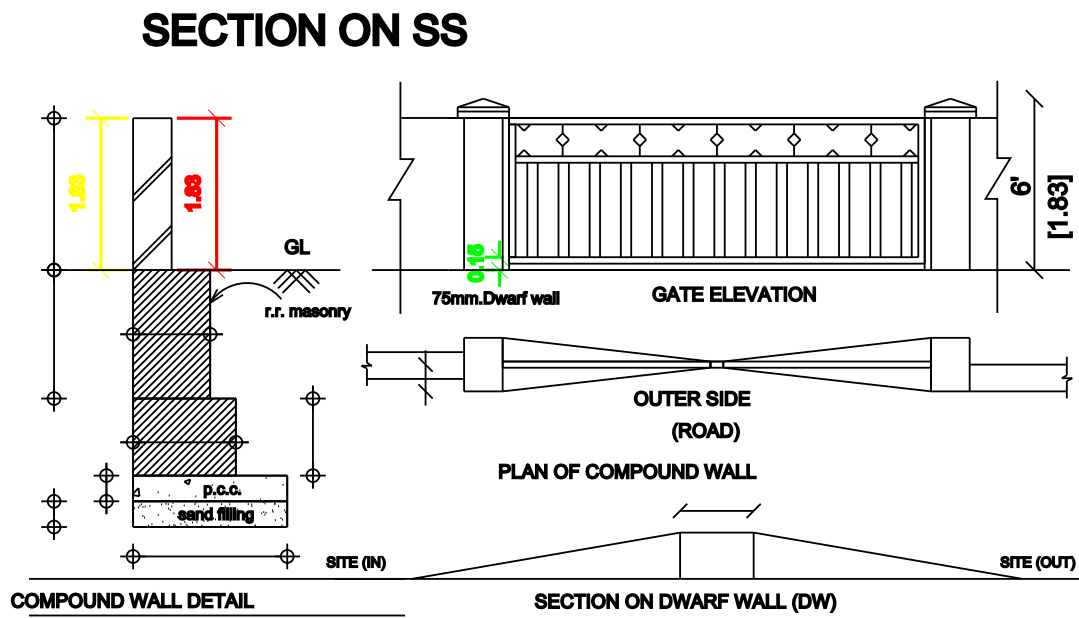


SECTION ON SS

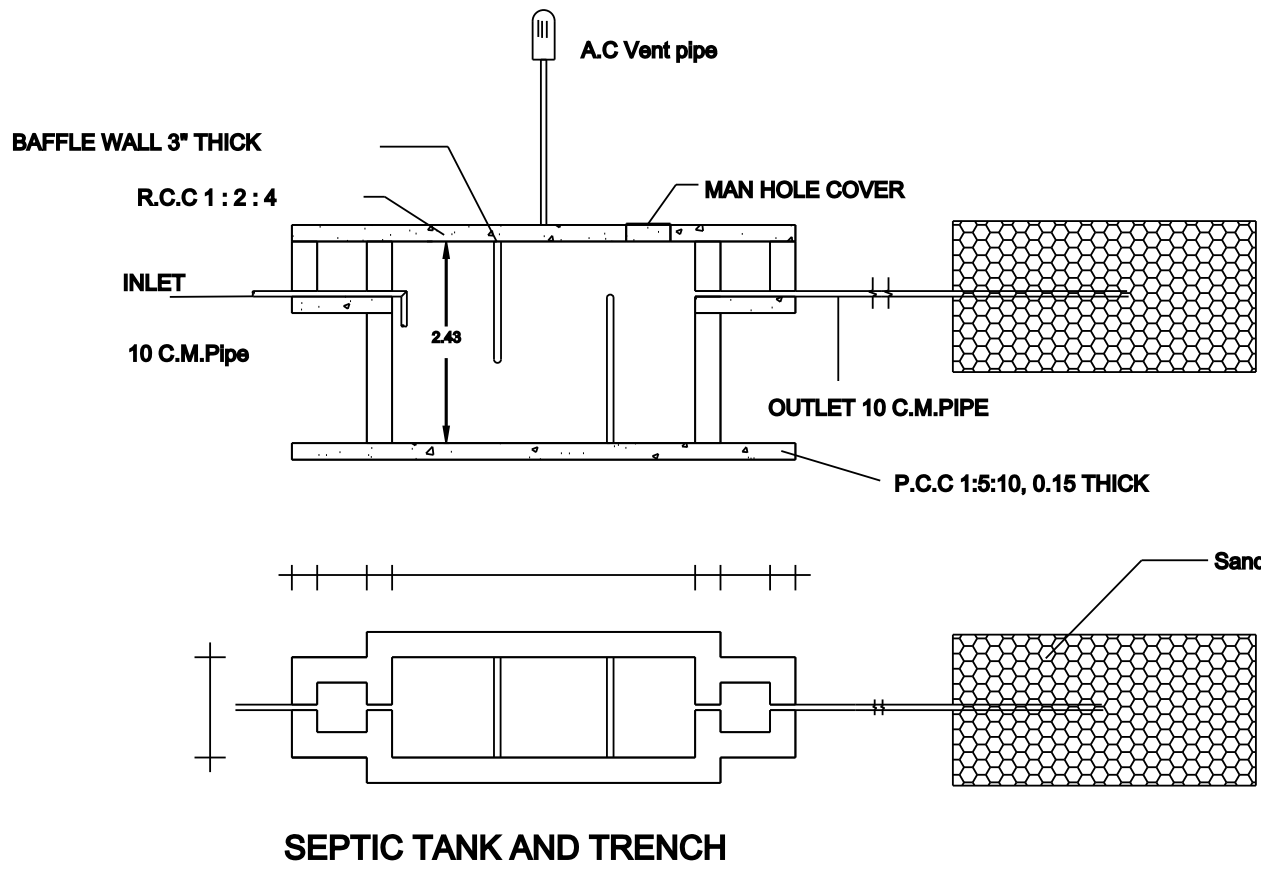

SEPTIC TANK AND TRENCH

SITE PLAN 1:100 SCALE

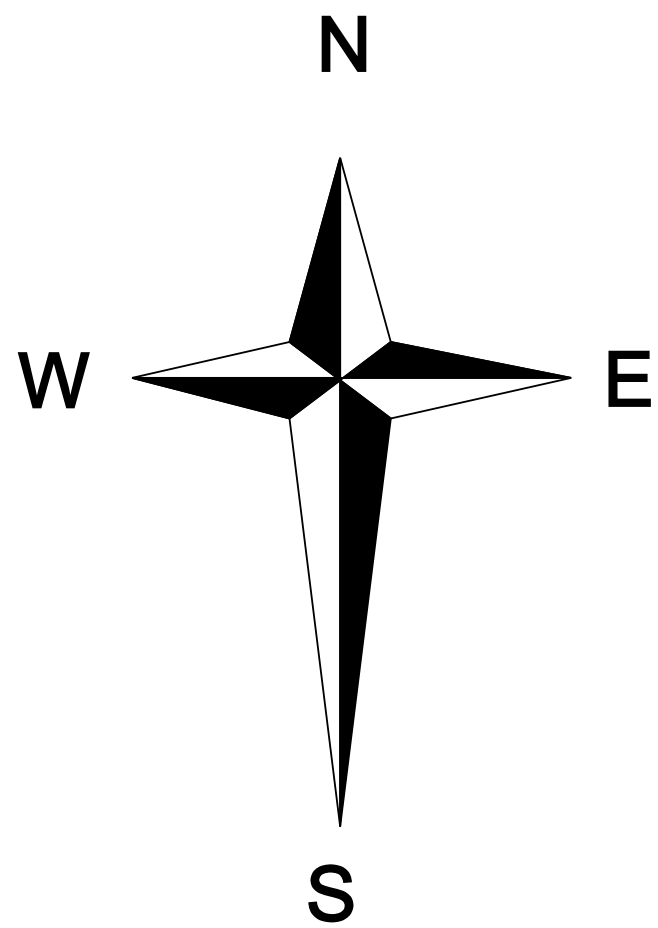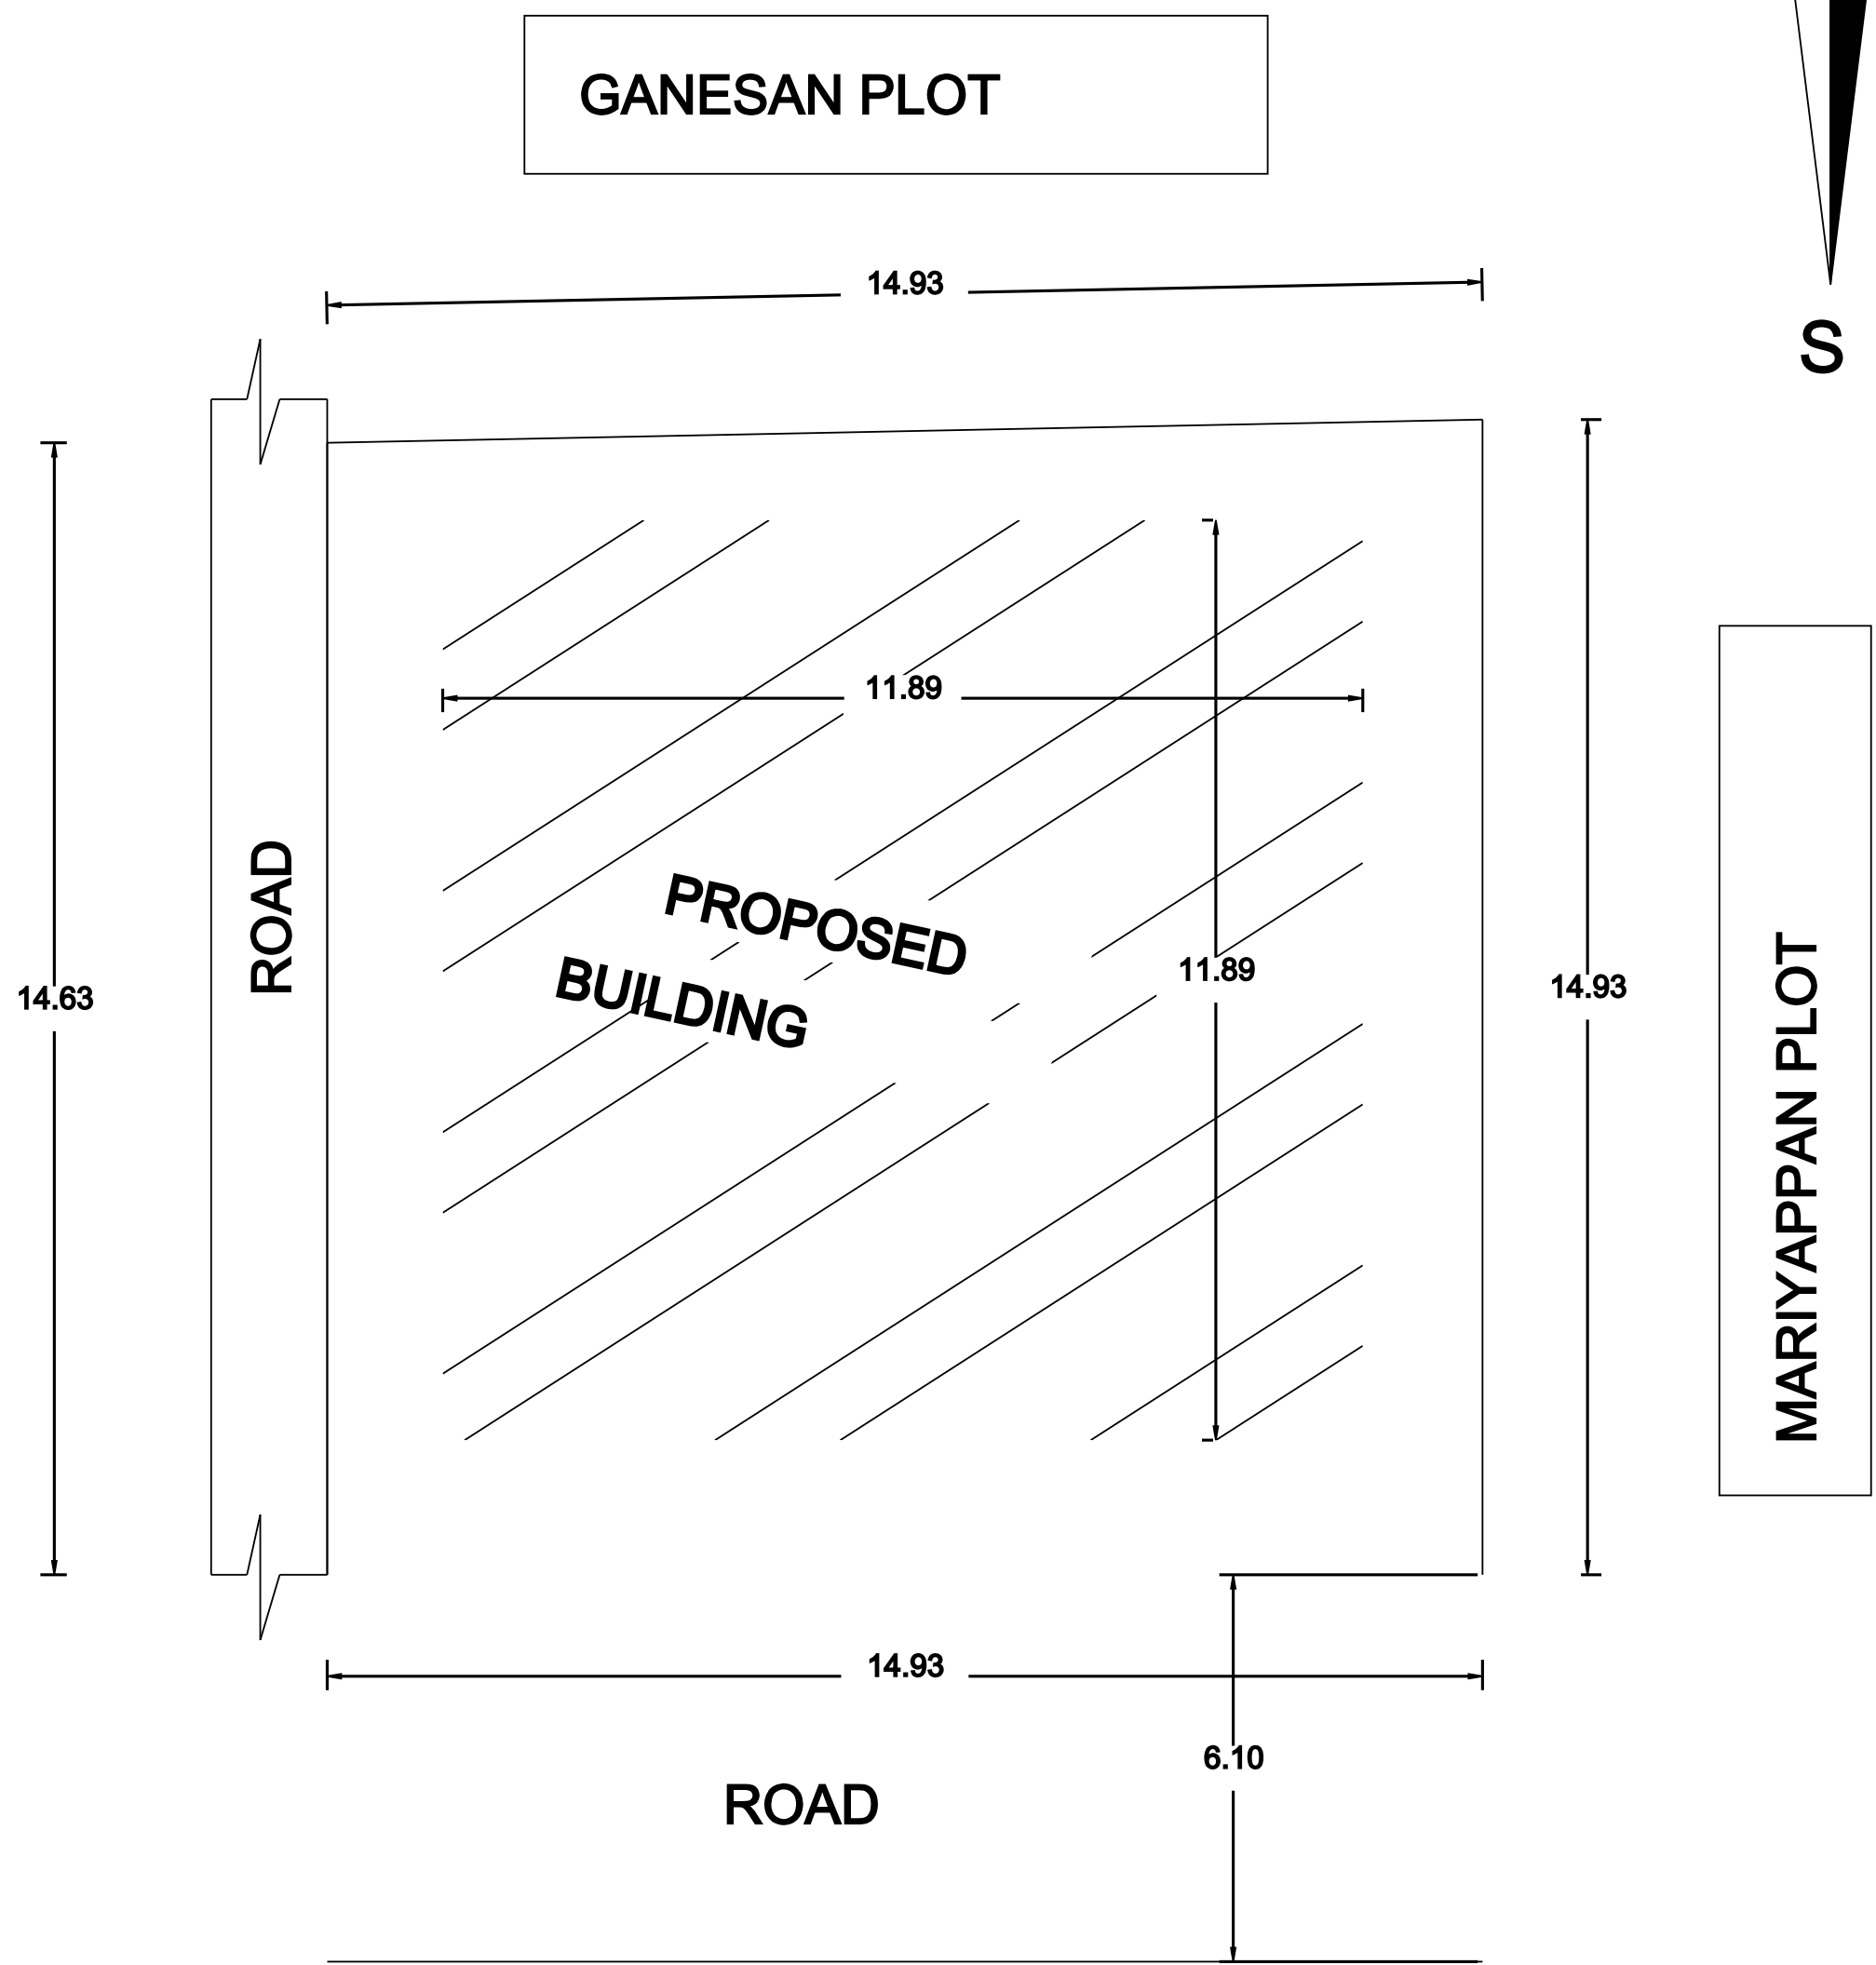

REFERENCE :

MAIN DOOR MD 1.20X2.10
C W. DOOR D1 0.90X2.10
C.W DOOR D2 0.75X2.10
C W. WINDOW W 1.20X1.20
C W.VENTILATOR V 0.90X0.60

AREA STATEMENT:

FLOOR-GROUND EXISTING

PLINTH AREA : 141.37 SQ.M
CARPET AREA : 44.49 SQ.M
PLOT AREA : 220.67 SQ.M
OPEN AREA : 79.30 SQ.M


FIRST FLOOR PROPOSED

PLINTH AREA : 98.52 SQ.M
CARPET AREA : 26.01 SQ.M


PLOT COVERAGE =	141.37 220.67	X	100 =	64.06%
F.S.I =	239.89 220.67	=	1.08	

OWNER:


ENGINEER:

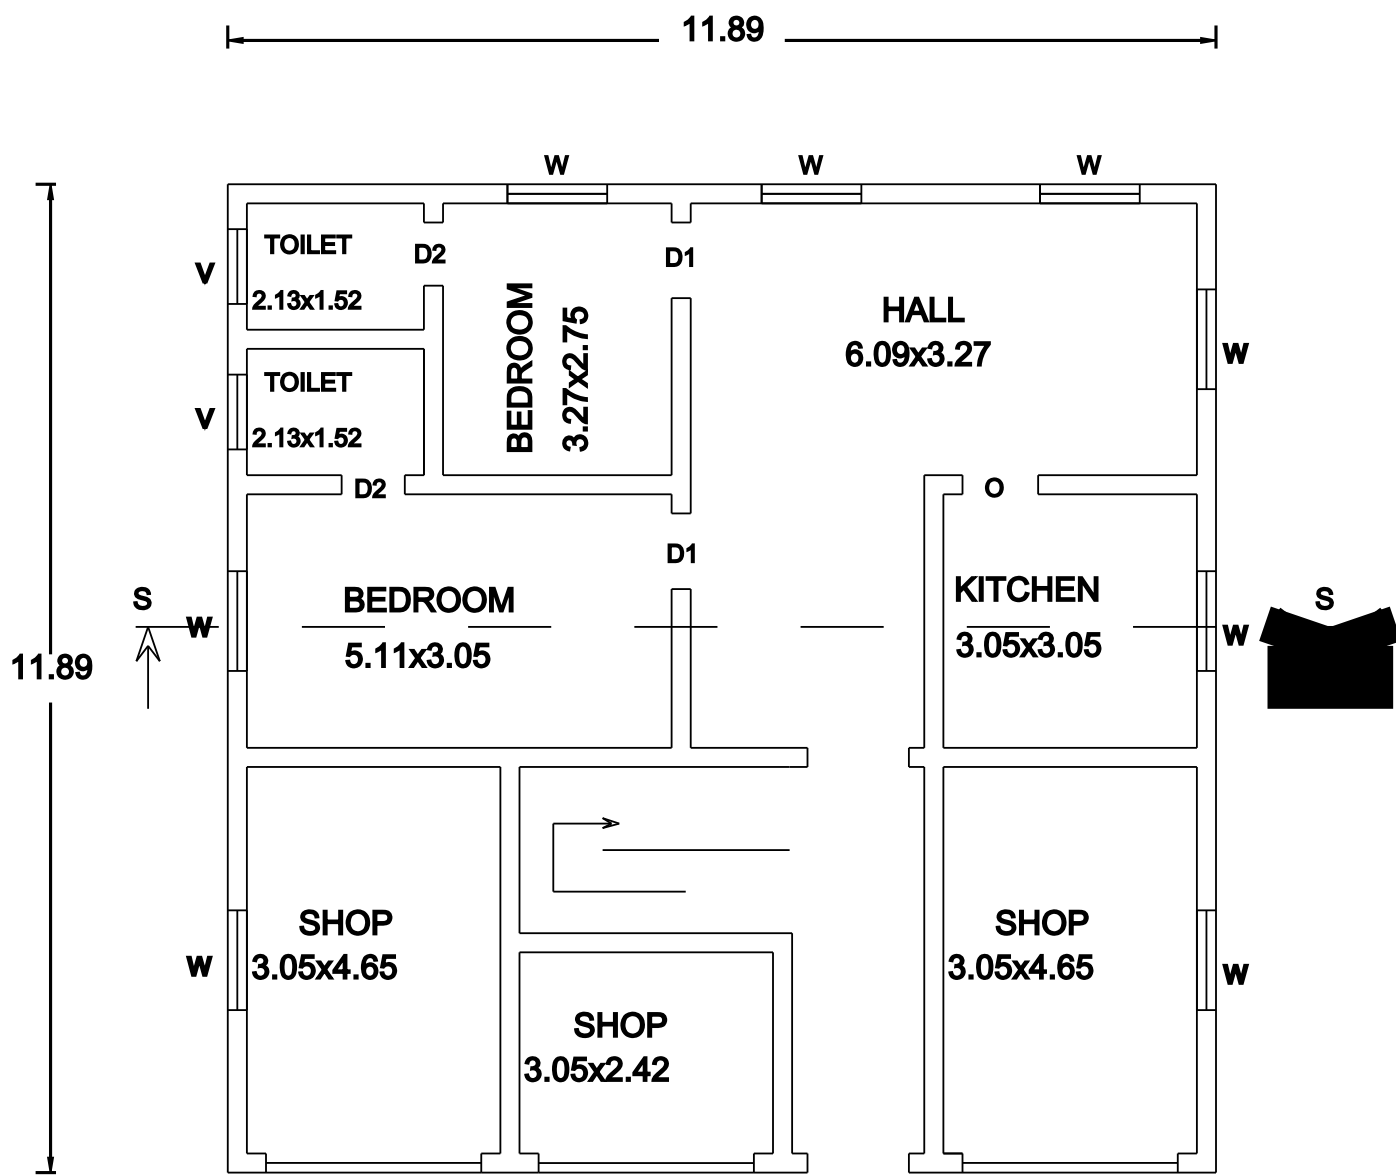


GROUND FLOOR

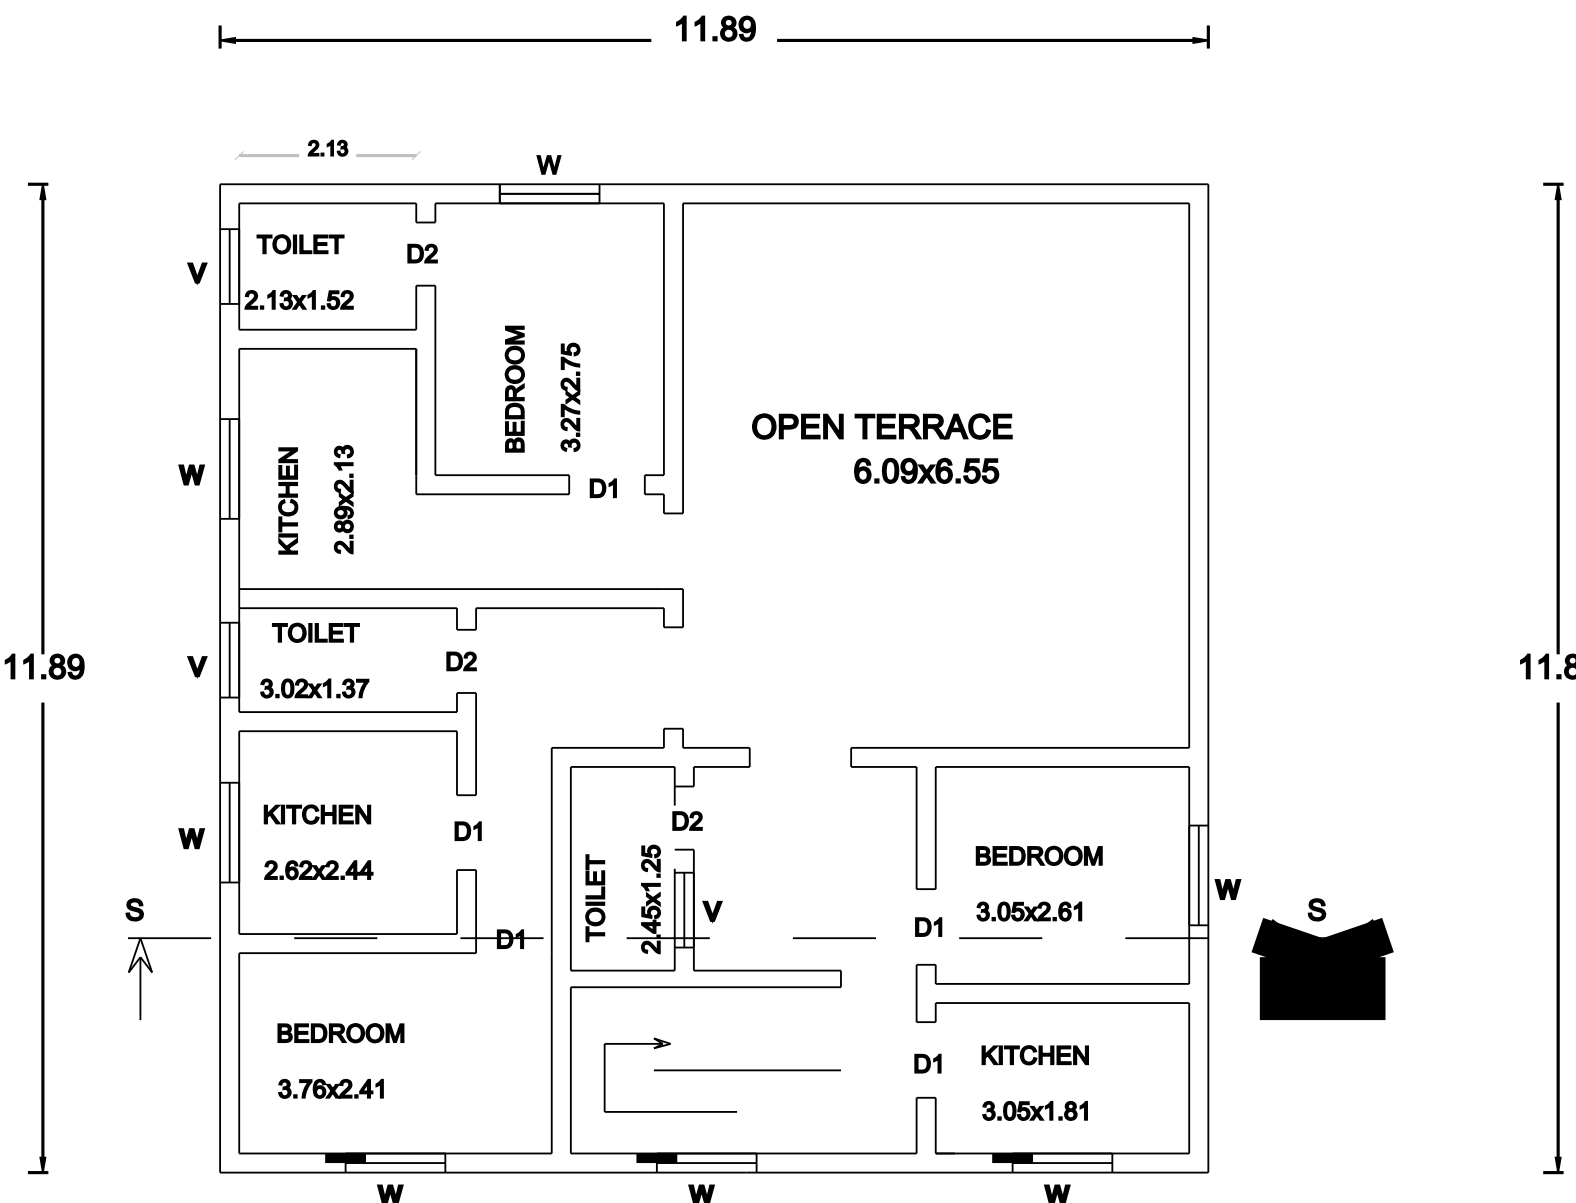

FIRST FLOOR

 

FLOOR-TERRACE

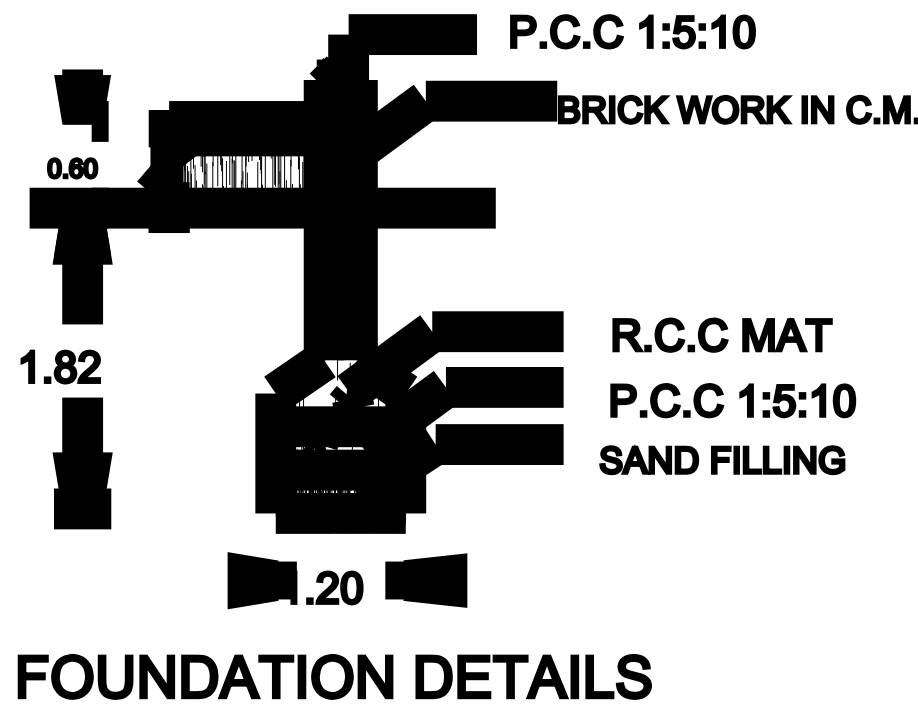

FOUNDATION DETAILS

