



PLAN SHOWING THE PROPOSED GROUND FLOOR R.C.C ROOF RESIDENTIAL BUILDING IN S.F.NO. 152/2C2, MARUDUR VILLAGE & PANCHAYAT, ANDIMADAM PANCHAYAT UNION, ANDIMADAM (TK), ARIYALUR (DT).

Owner :- Mrs. S.SANGEETHA, W/O. MANIKANNAN.

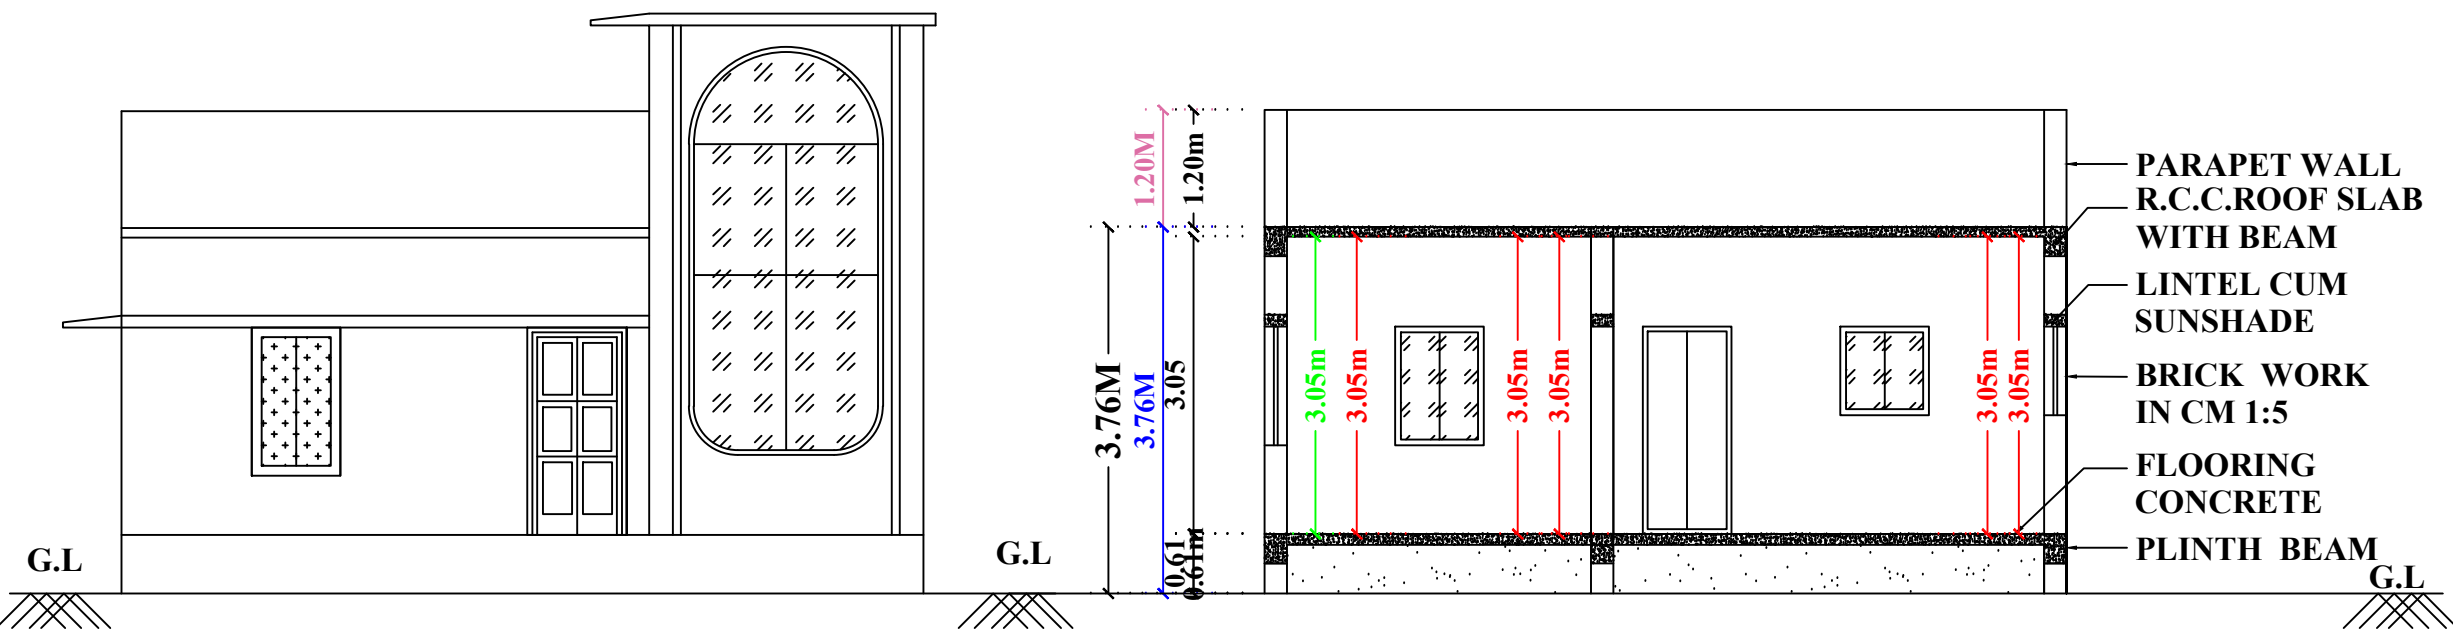


ELEVATION

CROSS SECTION ON 'AA'

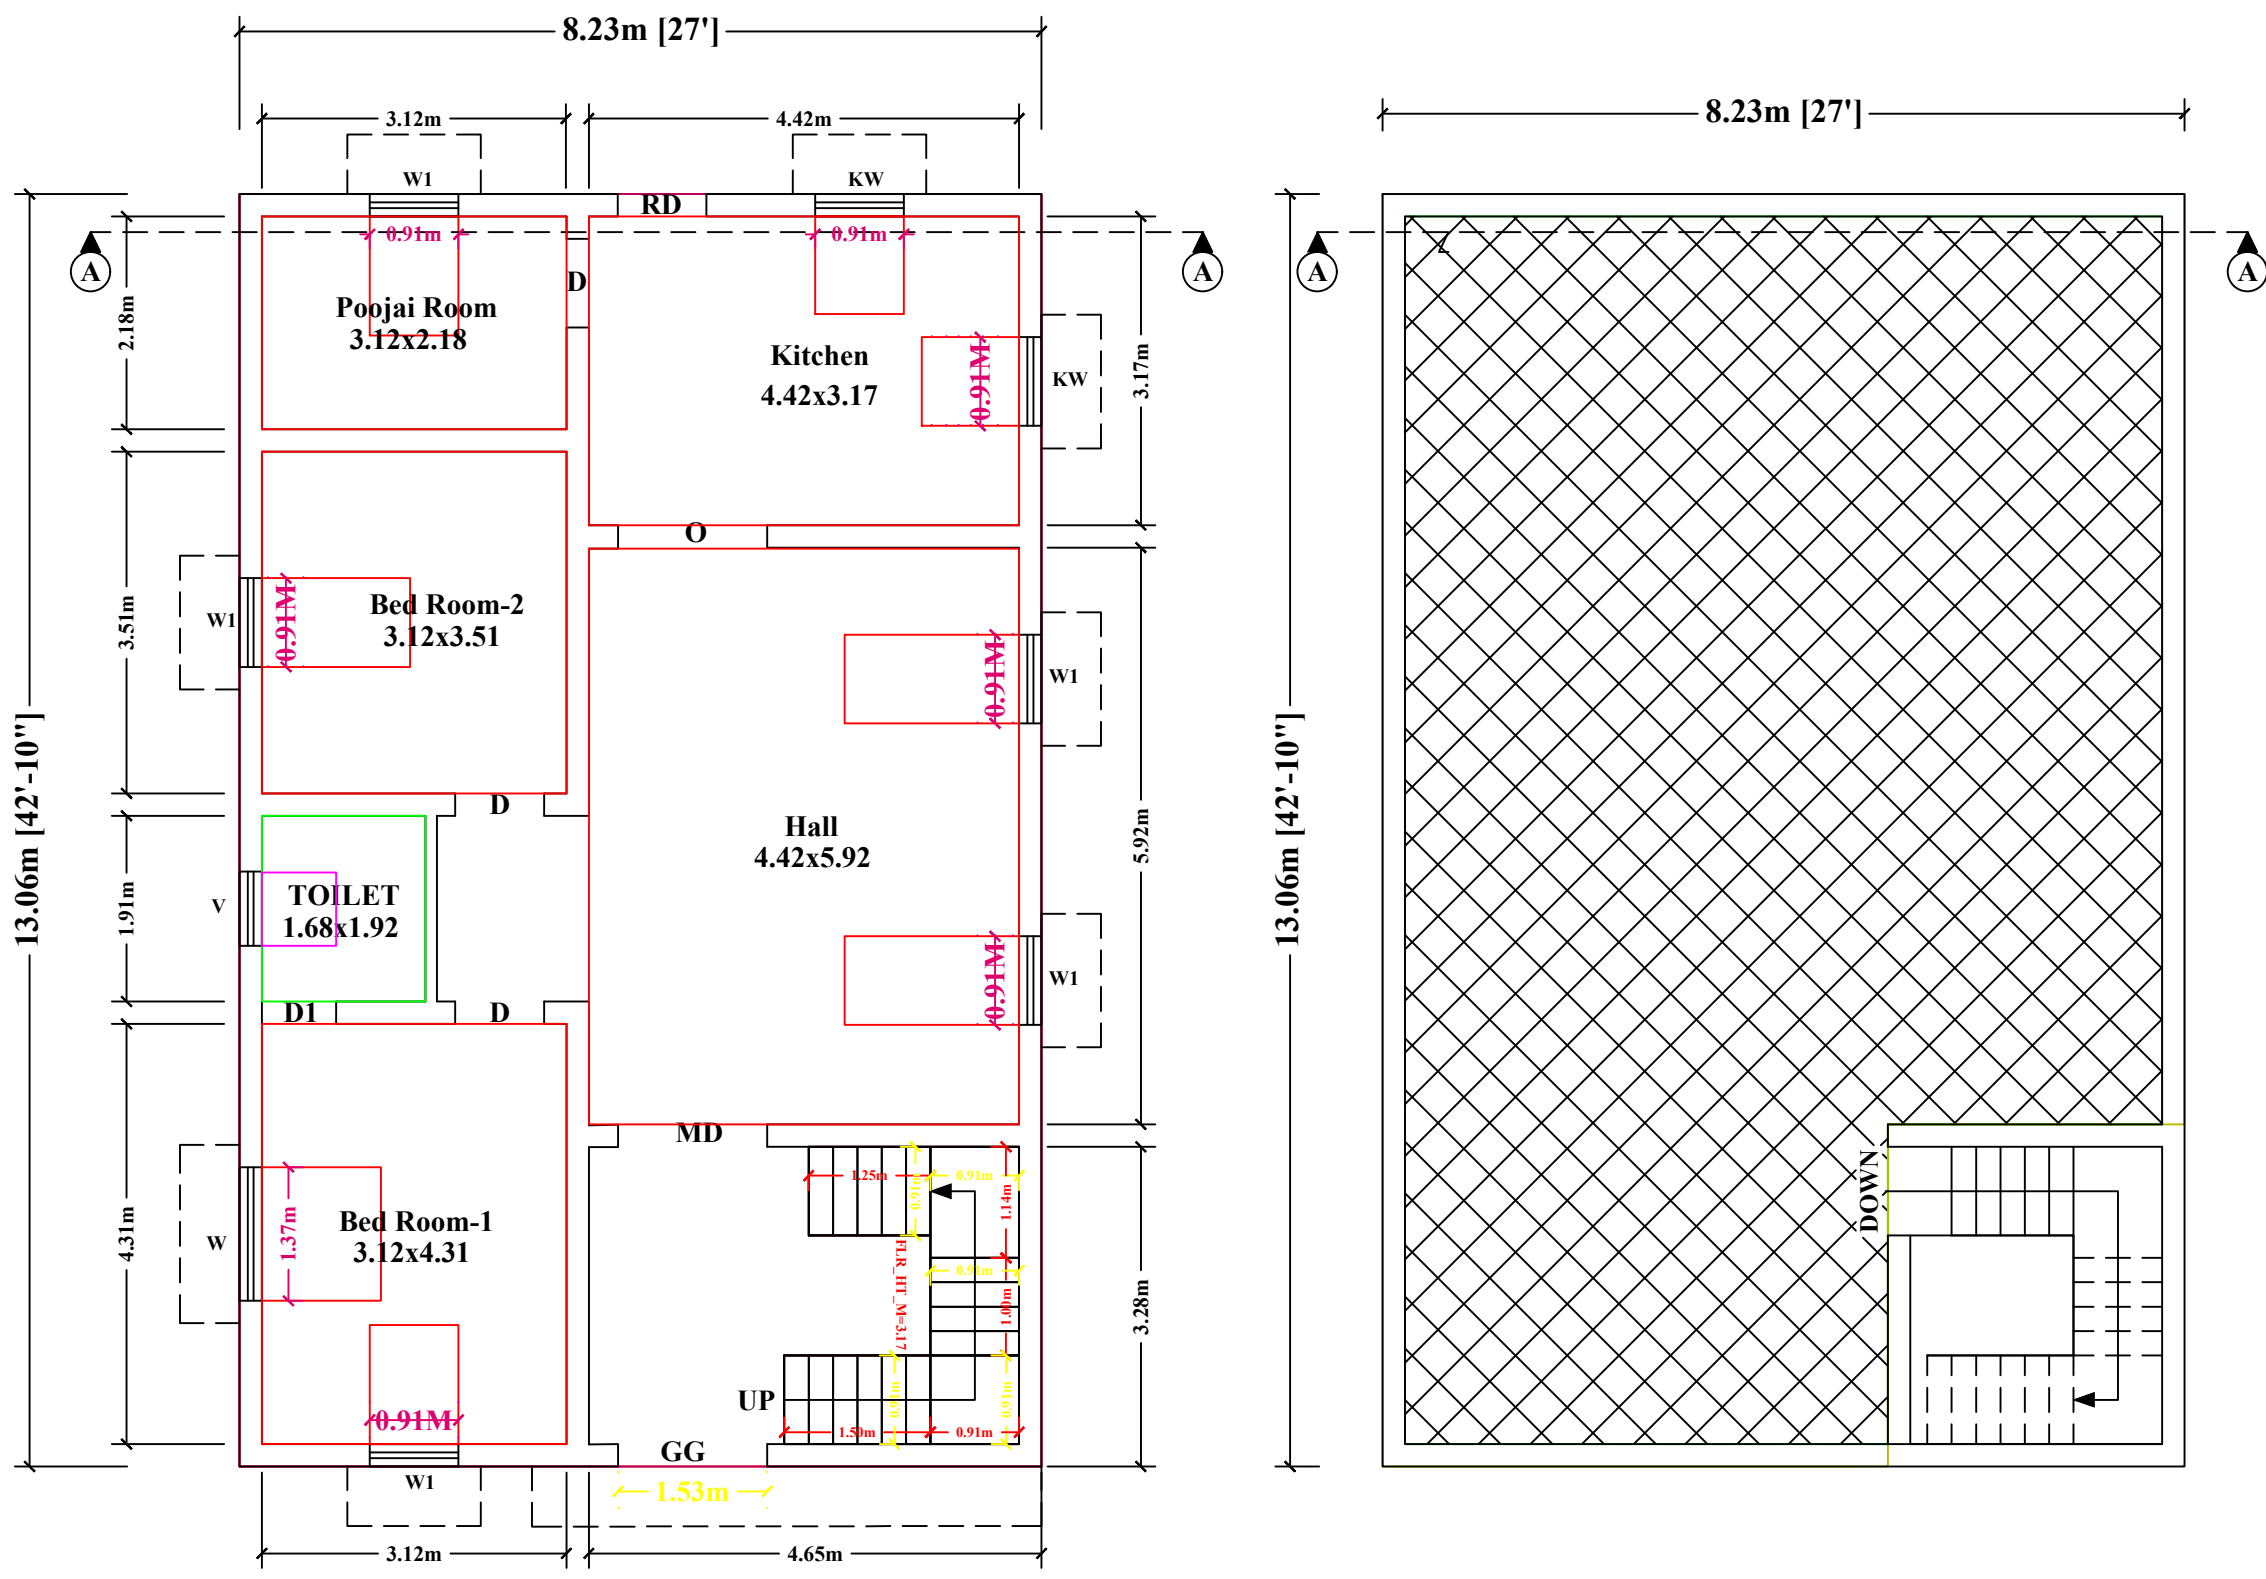

GROUND FLOOR PLAN

TERRACE FLOOR PLAN

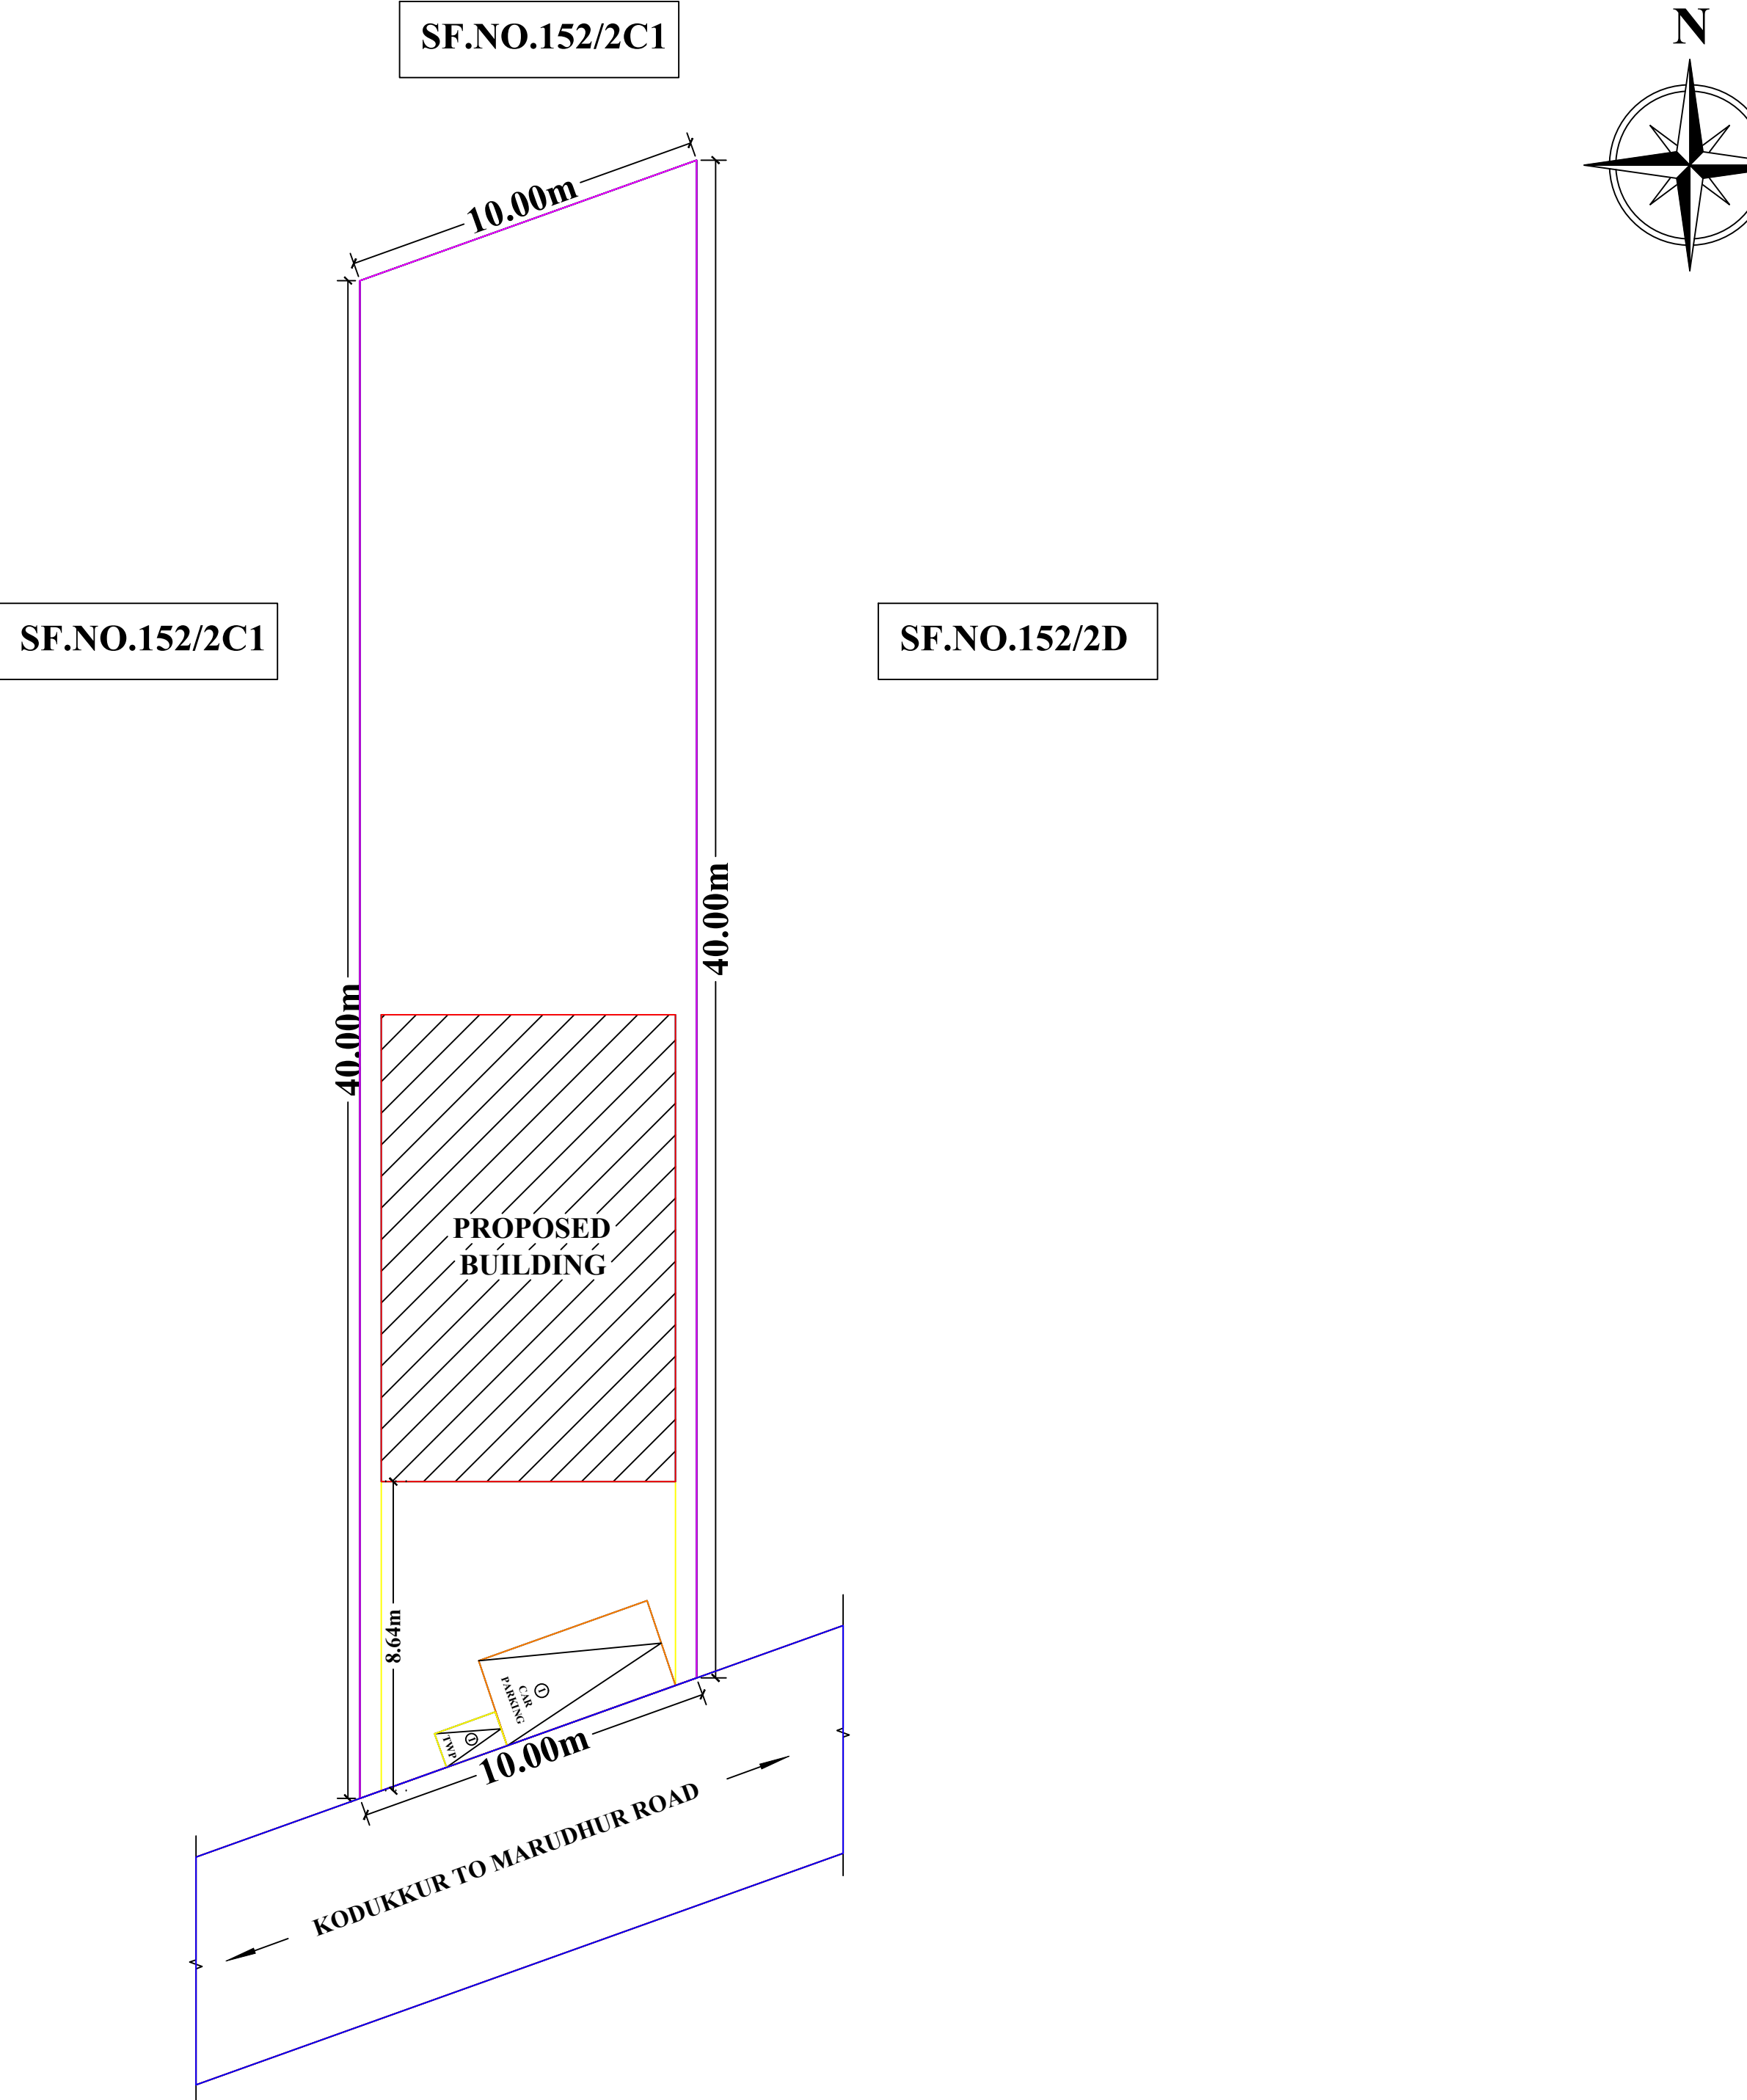

SITE PLAN
SCALE - 1:100

SCHEDULE OF JOINERIES:		
TYPE	REFERENCE	SIZE IN METER
MD	MAIN DOOR	1.53 x 2.13
D	FLUSH DOOR	0.91 x 2.13
D1	FLUSH DOOR	0.76 x 2.13
O	OPEN	0.91 x 2.13
W1	WINDOW	1.52 x 1.52
KW	KITCHEN WINDOW	1.53 x 0.91
GG	GRILL GATE	1.53 x 2.13
V	VENTILATOR	0.76 x 0.76

AREA DETAILS		
DESCRIPTION	SQ.M	
PLOT AREA (as per Document)	400.00	
PLOT AREA (as per Patta)	400.00	
PLOT AREA (as per FMB)	400.00	
SUPER IMPOSED PLOT AREA	400.00	
DESCRIPTION	F.S.I AREA (in SQ.M)	NON F.S.I AREA (in SQ.M)
PROPOSED BUILDING PLINTH AREA		
GROUND FLOOR AREA	107.44	-
HEAD ROOM AREA	-	-
TOTAL AREA	107.44	-
OPEN SPACE AREA	292.56	
PLOT COVERAGE	$\frac{107.44}{400.00} \times 100 = 26.86\%$	
F.S.I	$\frac{107.44}{400.00} = 0.269 < 2$	

- PARKING**
1. TWO WHEELER PARKING SPACE 1 NOS PROVIDED.
 2. CAR PARKING SPACE 1 NOS PROVIDED.


OWNER:-

S. Sangeetha

ENGINEER:-

P. Mohanraj


Er. P. MOHANRAJ, B.E., (Civil)
Registered Engineer
091/LS/2023/00004 - JKM Municipality,
ARPUTHAM CONSTRUCTION & INFRA DEVELOPERS
Near Market Committee, Jayankondam,
Ariyalur (Dt) 621 302
Contact: +91-7418783618

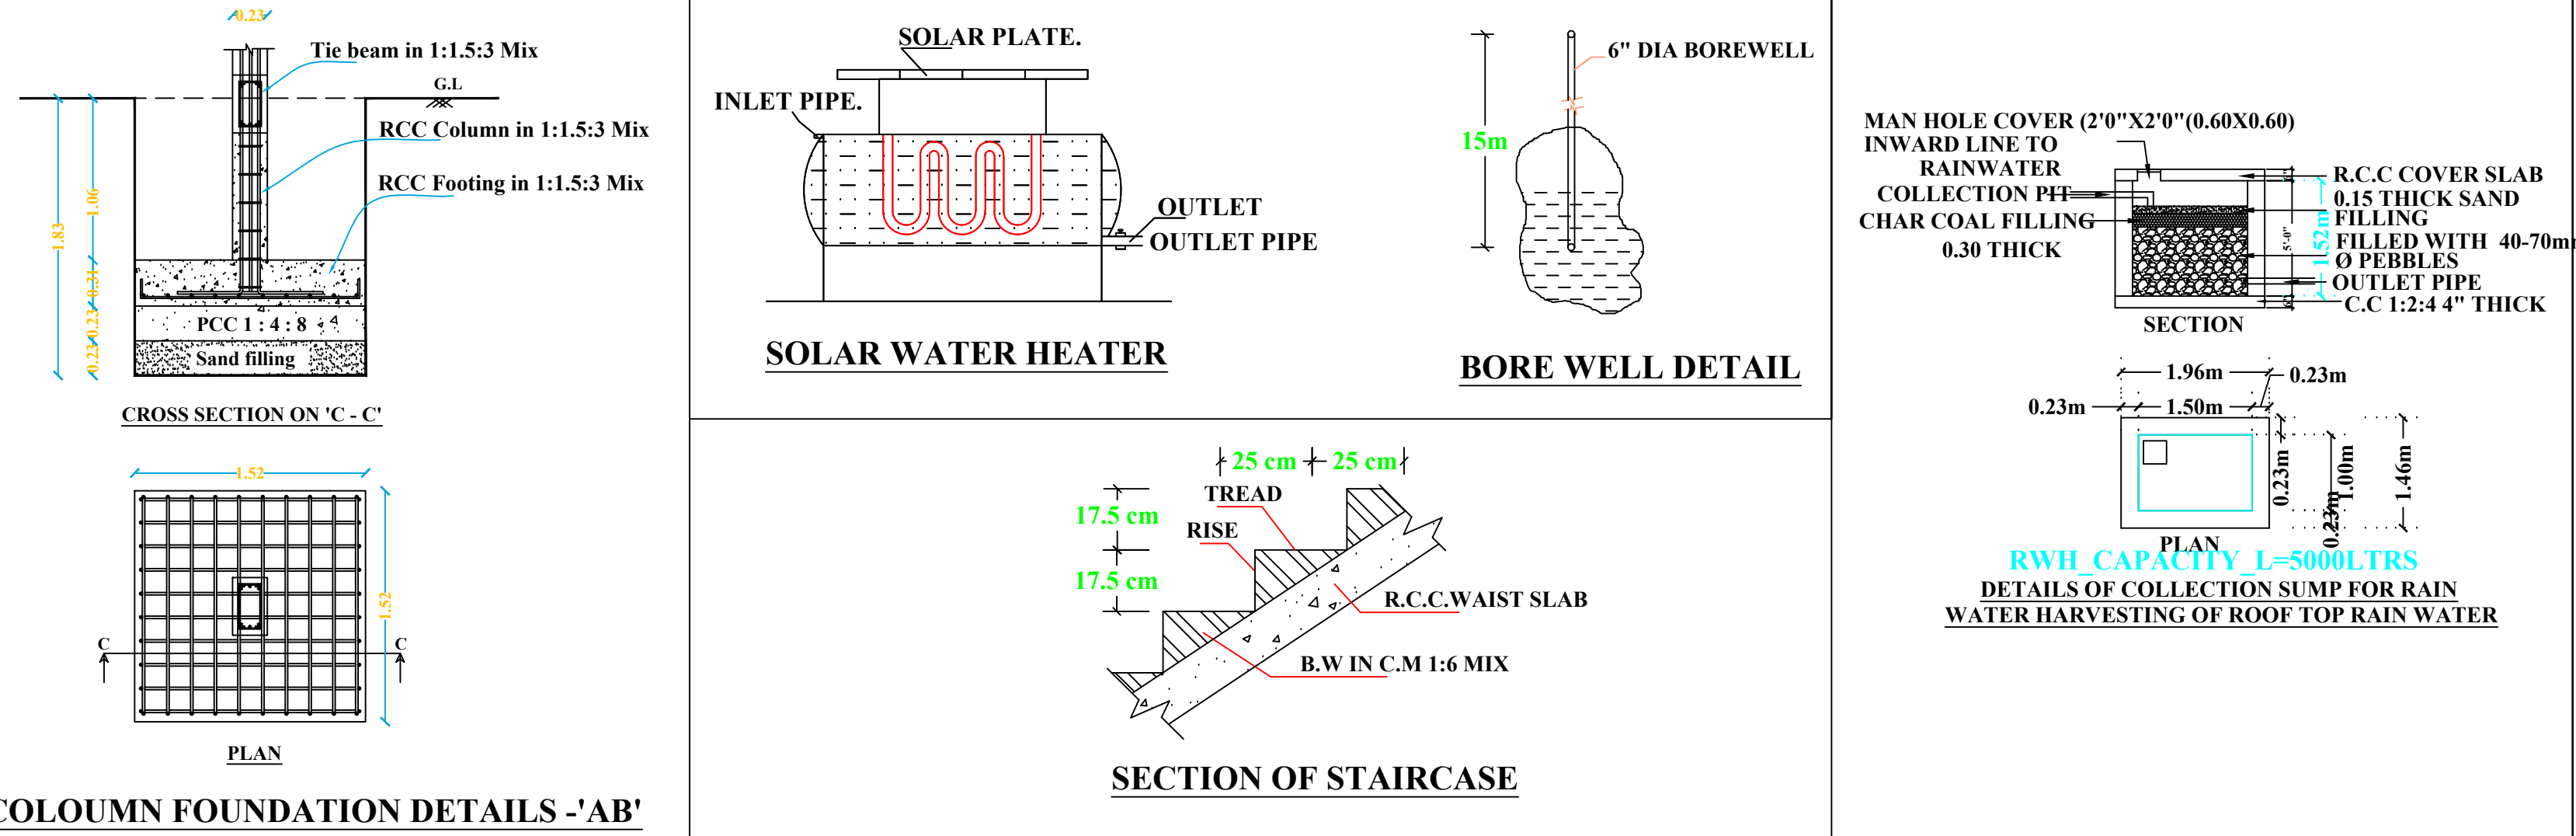


COLOUMN FOUNDATION DETAILS - 'AB'

SOLAR WATER HEATER

BORE WELL DETAIL

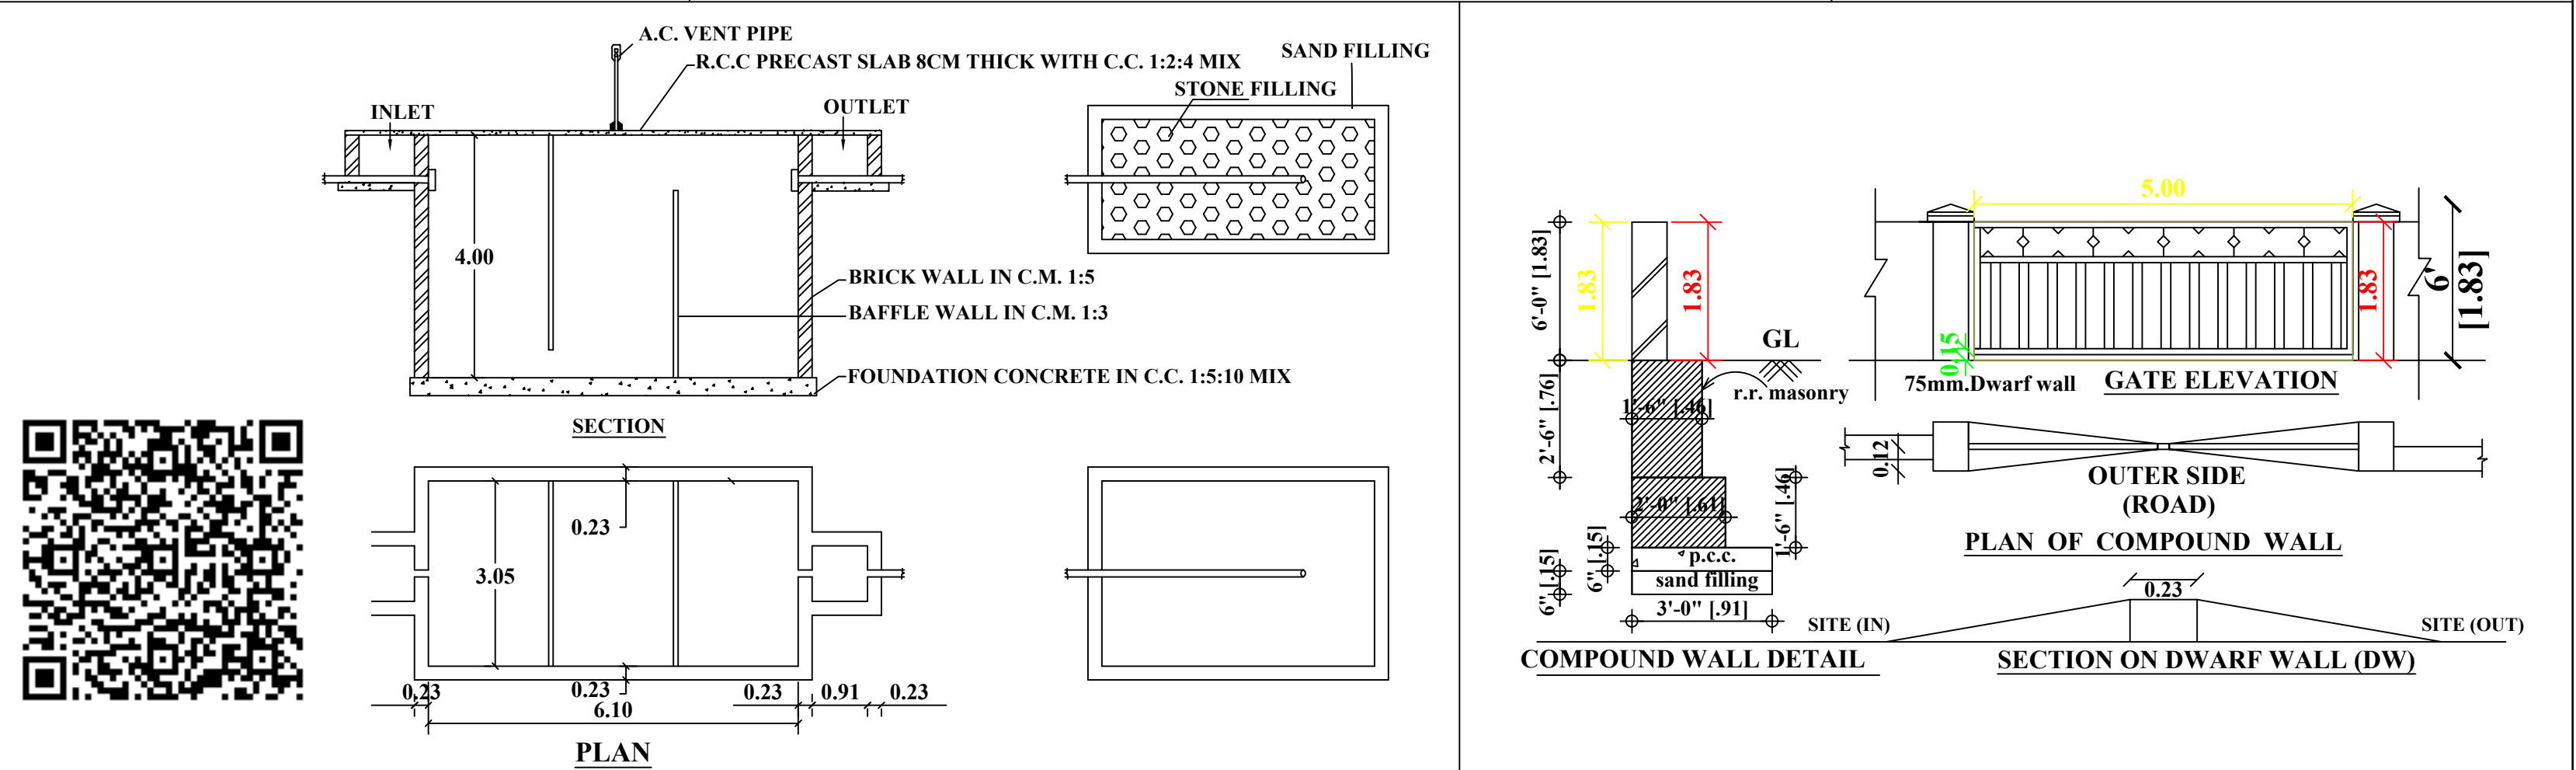

PLAN & SECTION OF SEPTIC TANK & DISPERSION TRENCH

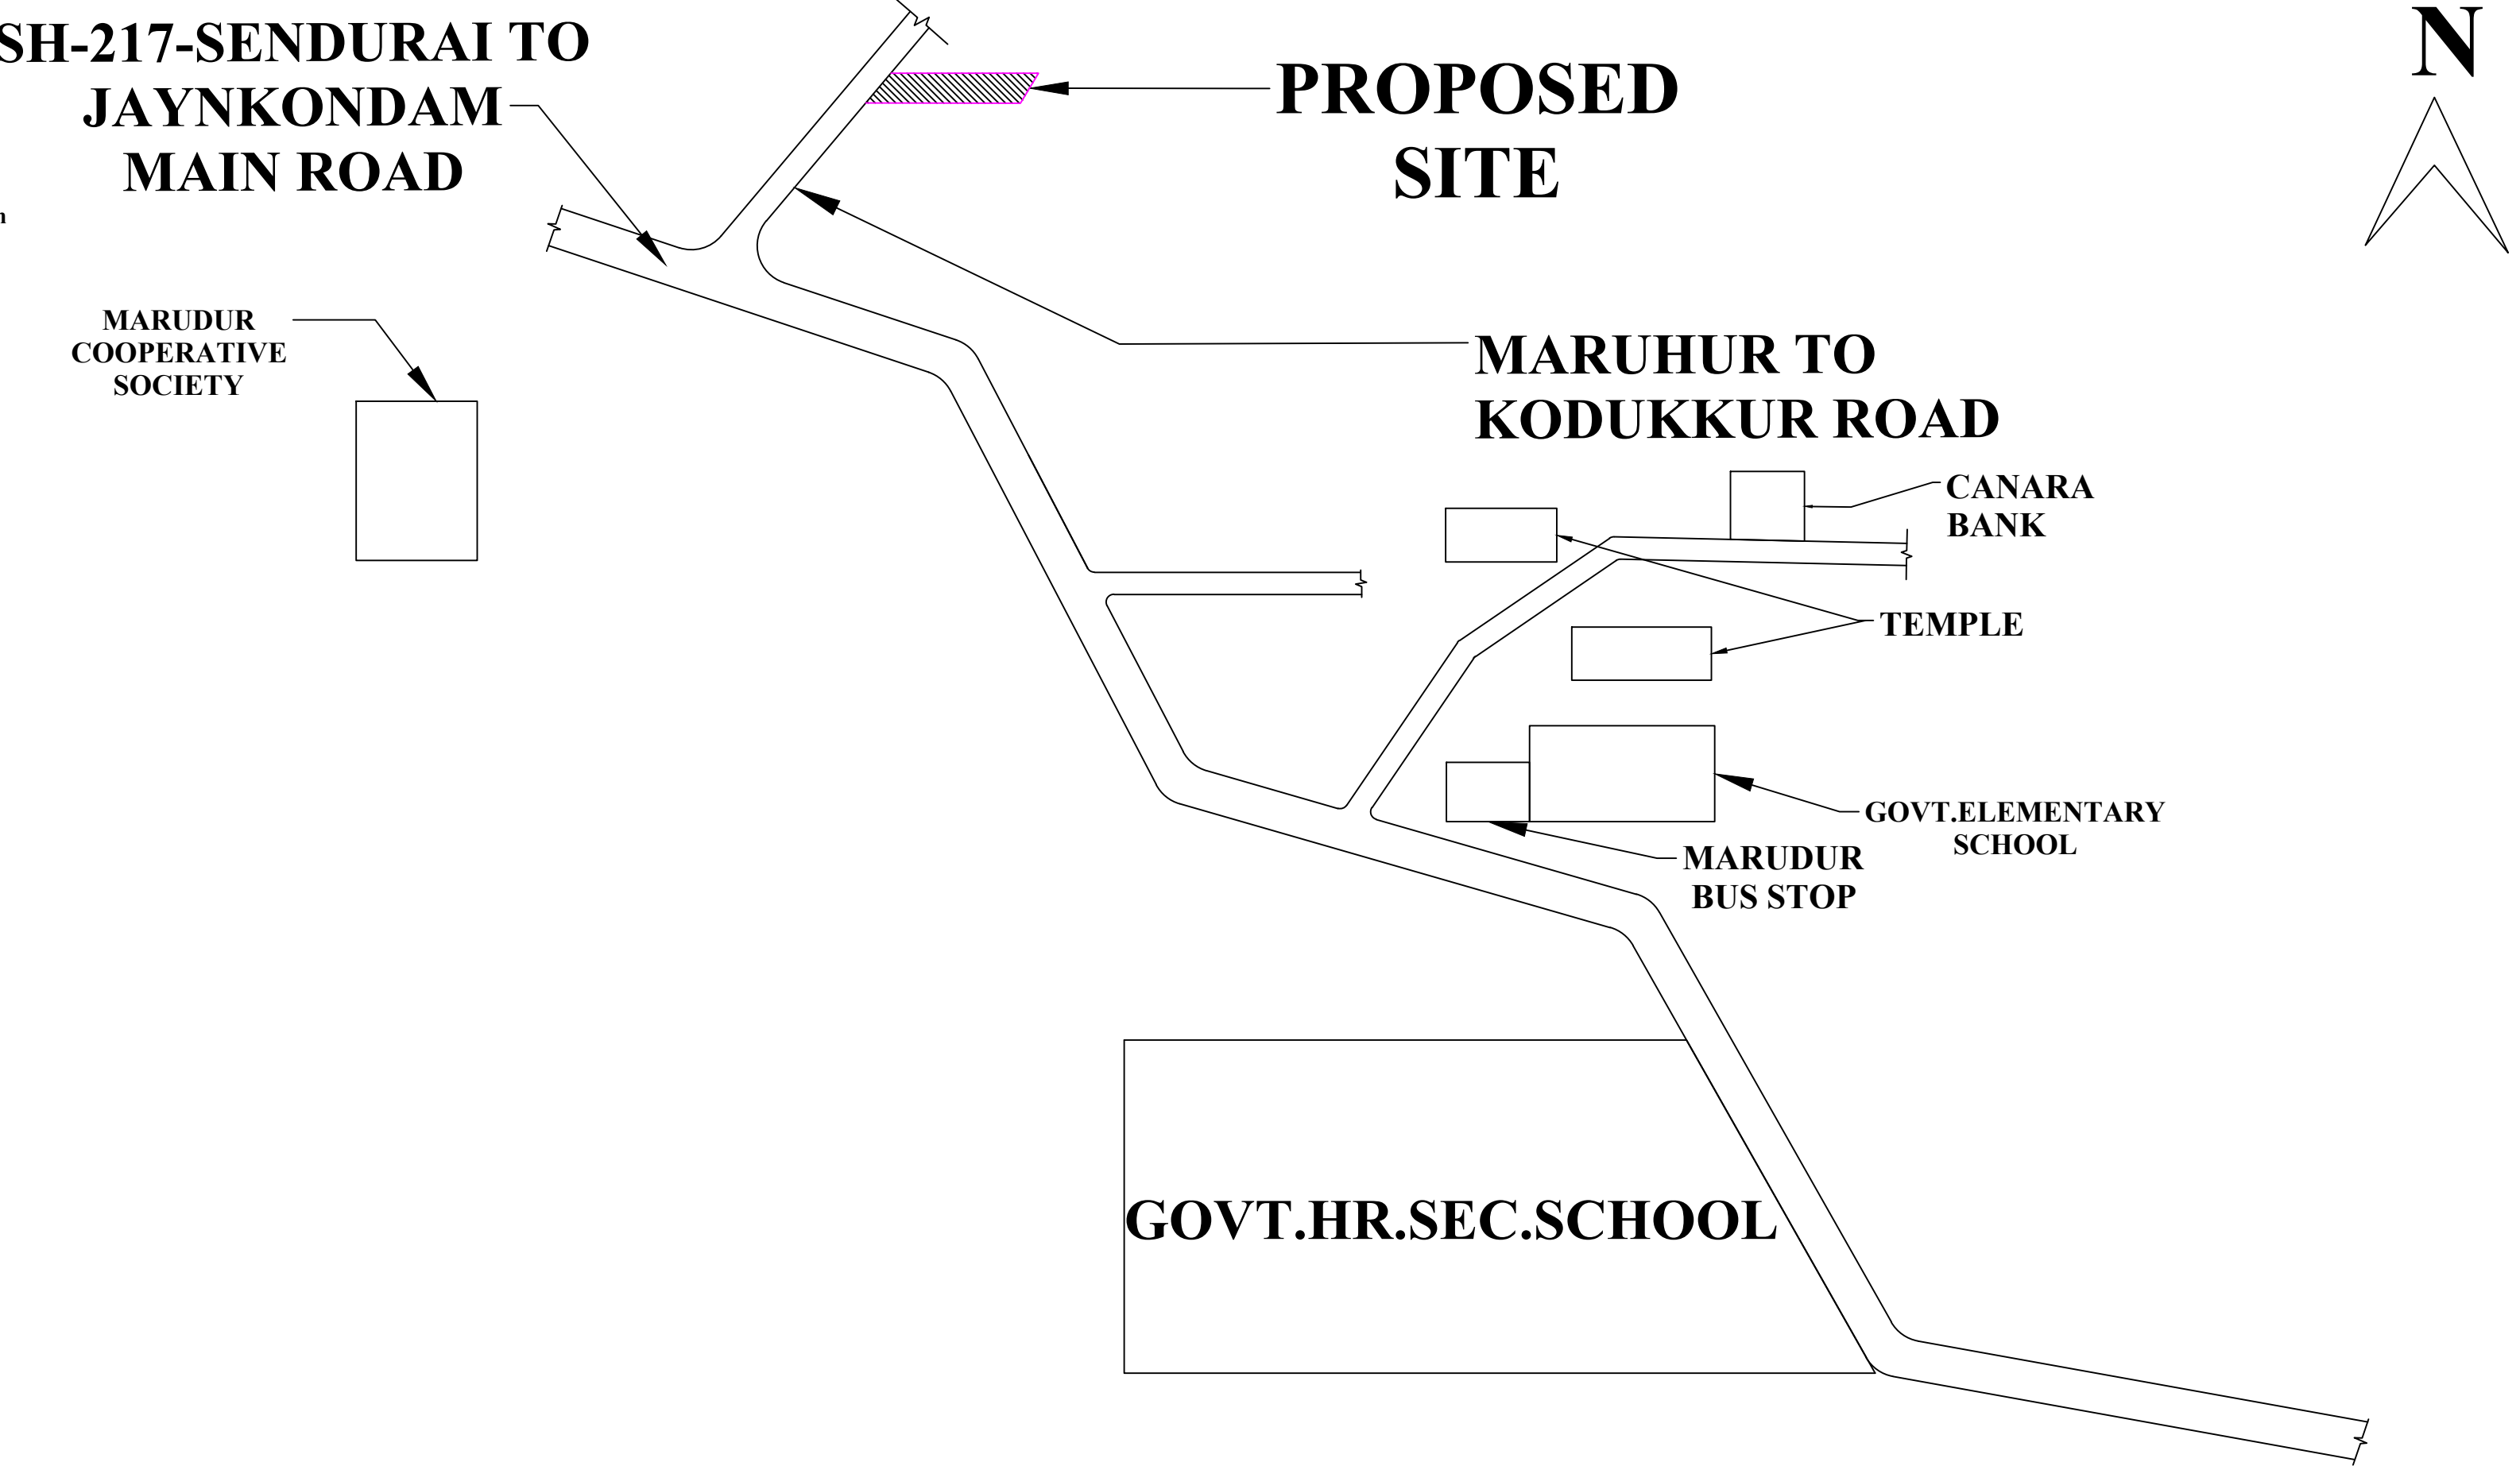

KEY PLAN
NOT TO SCALE