



PLAN SHOWING THE PROPOSED CONSTRUCTION OF GROUND AND FIRST FLOOR IN R.C.C ROOF RESIDENTIAL BUILDING IN SF.NO:127/20,PATTA NO.1332 AT (KULAMANICKAM EAST) PUDUKOTTAI VILLAGE & PUDUKOTTAI PANCHAYAT THIRUMANUR UNION,ARIYALUR TALUK & DISTRICT.

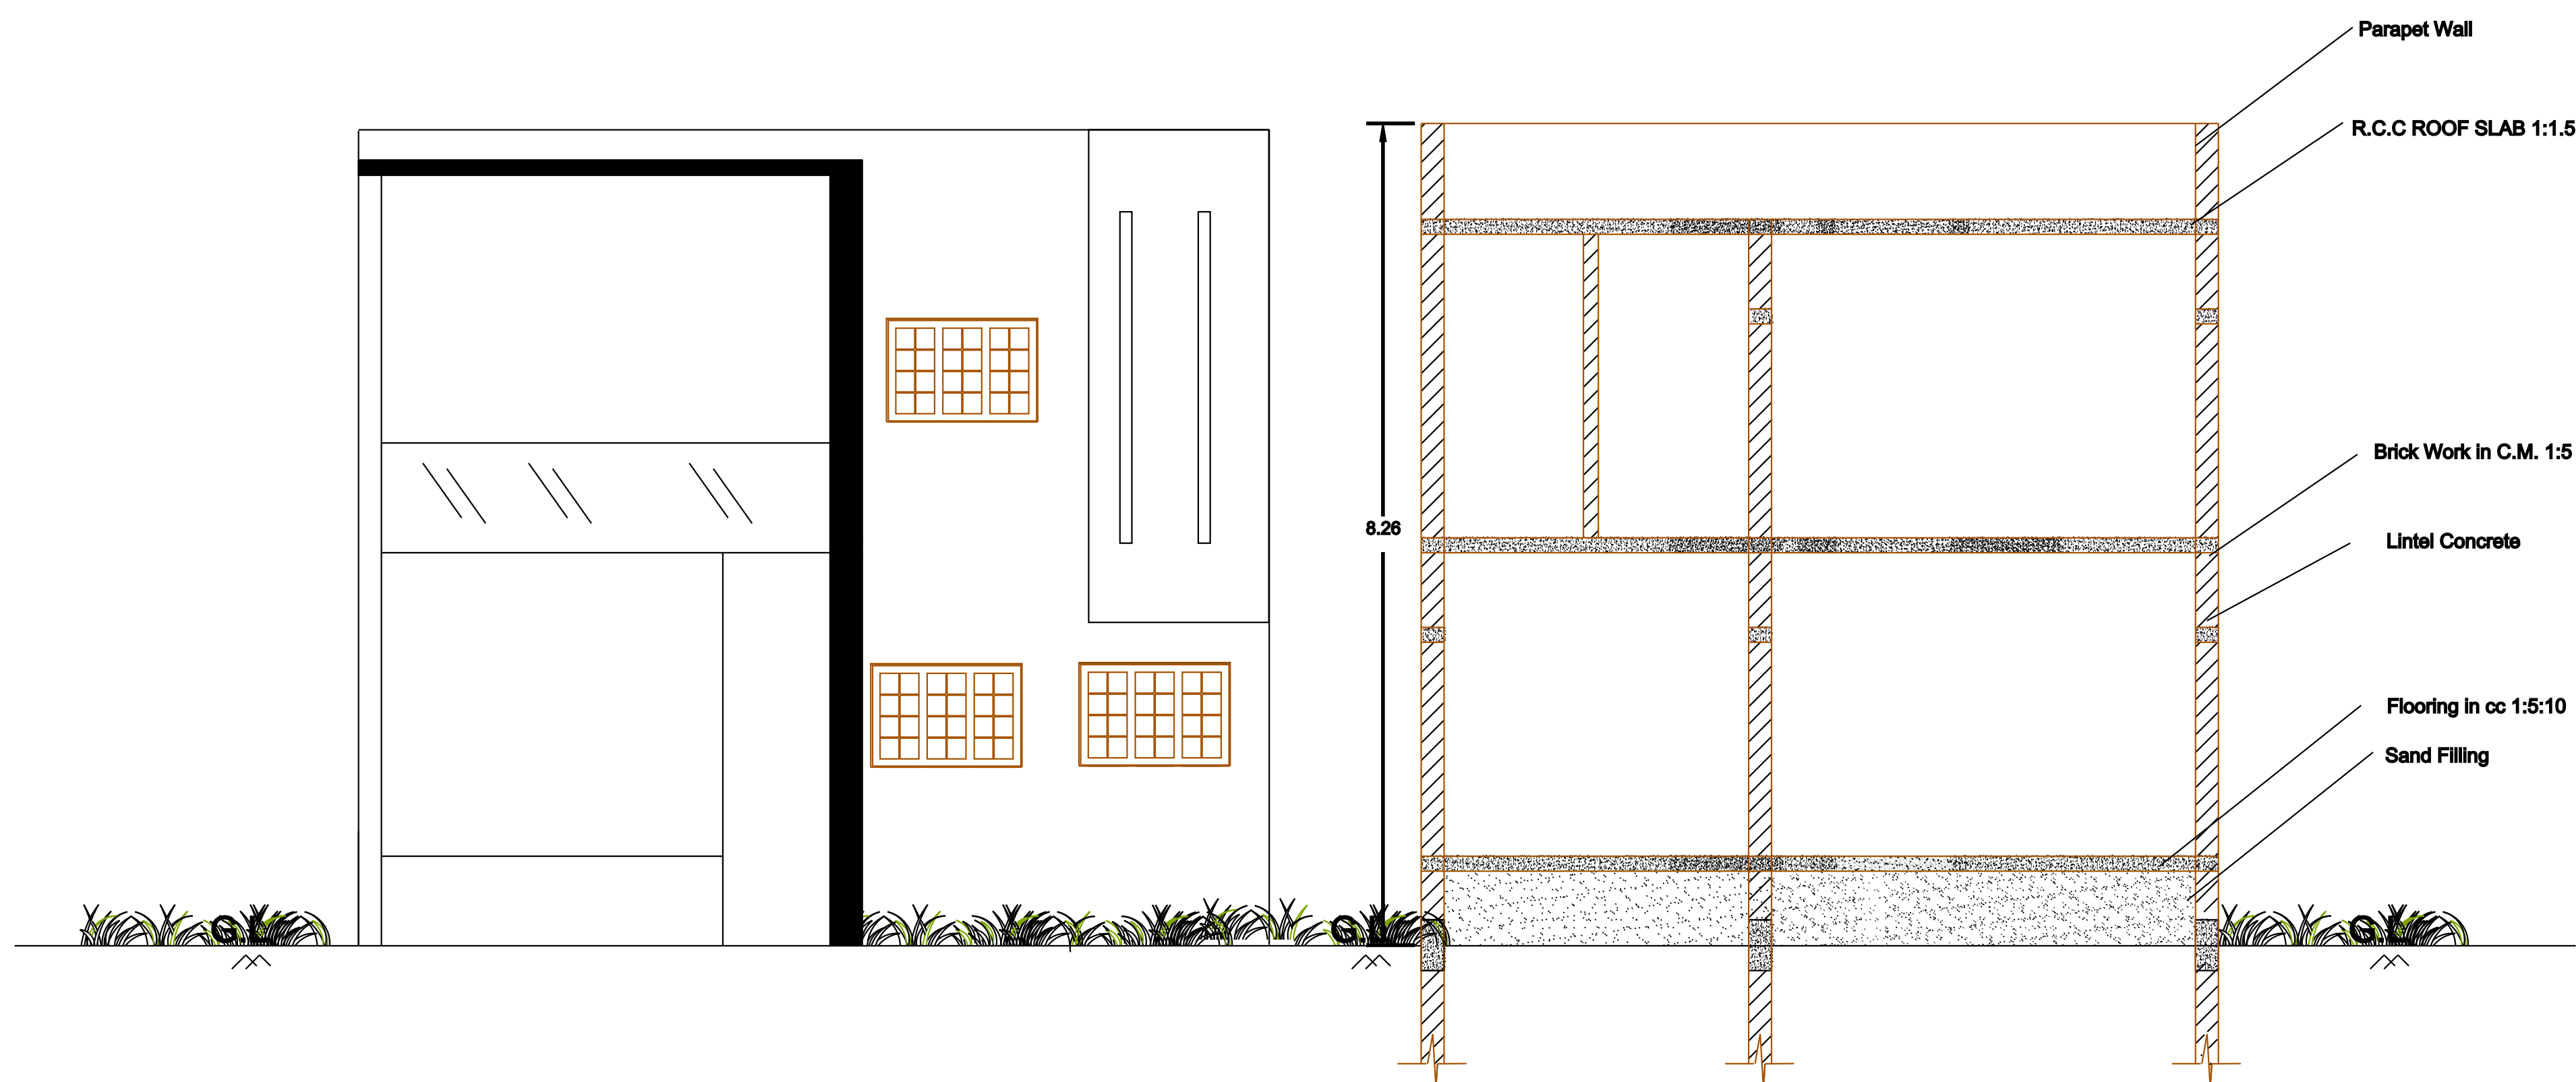

ELEVATION

SECTION ON -"AB"

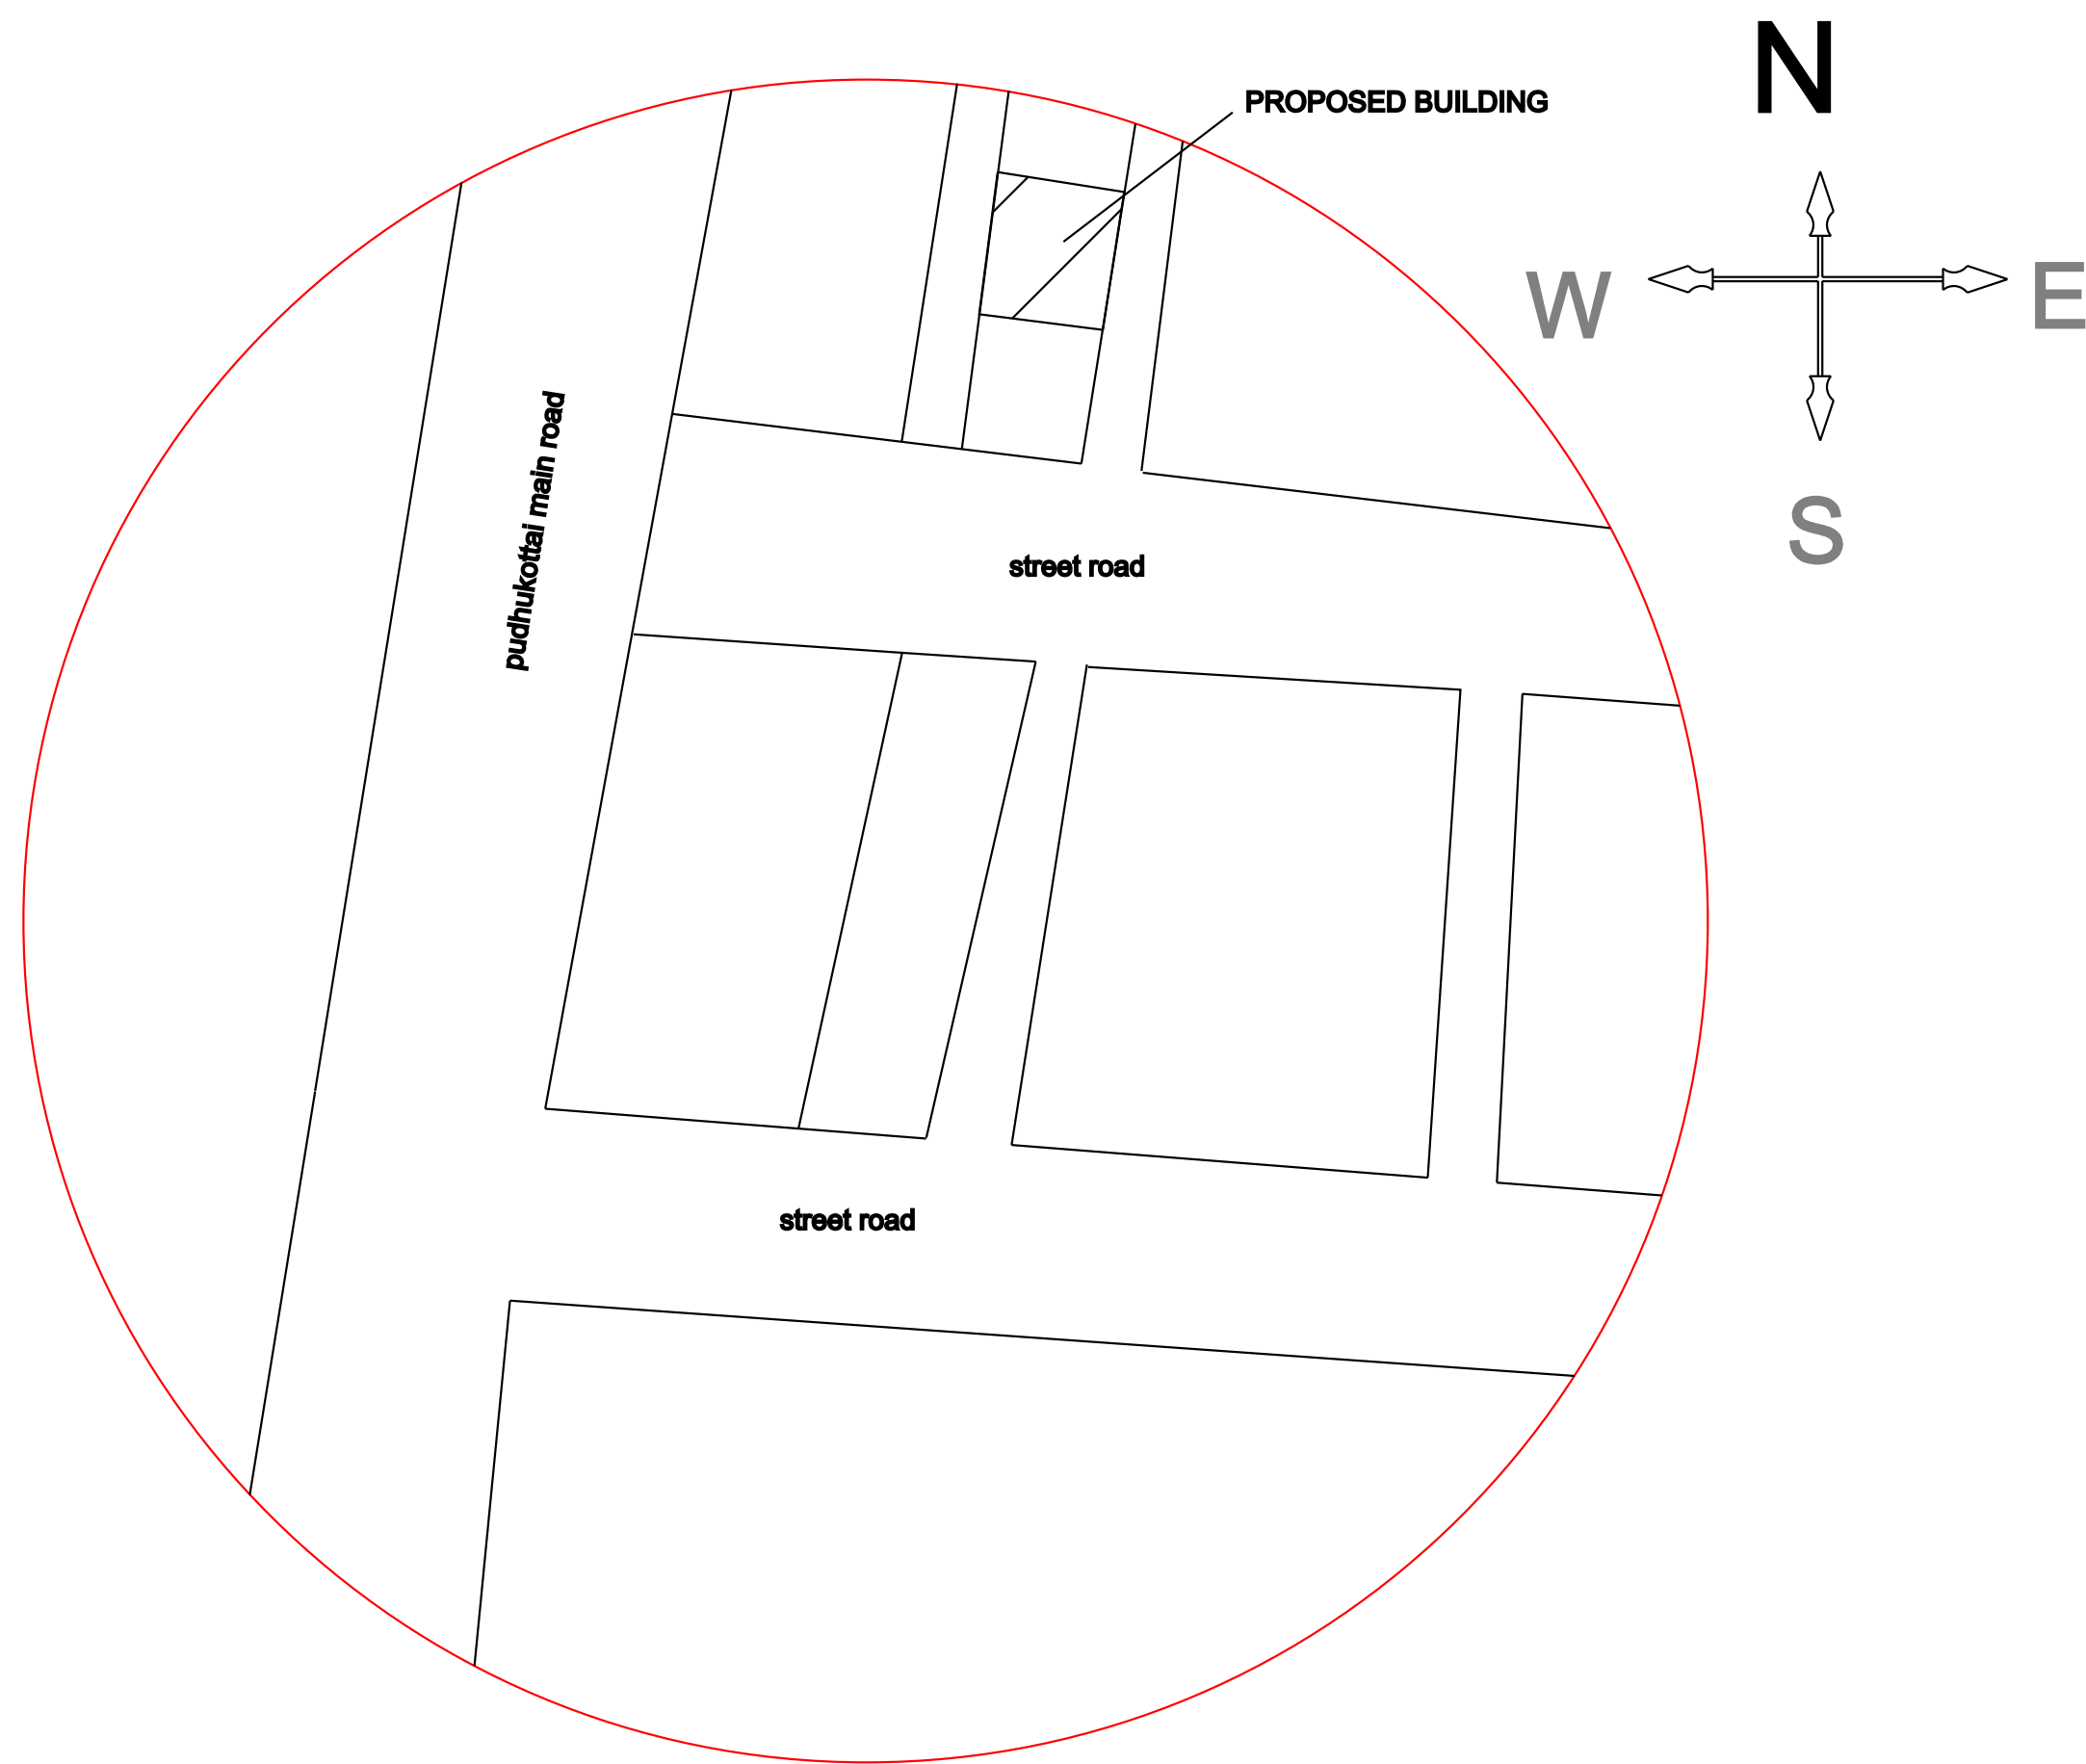

KEY PLAN (NON SCALE)

REFERENCE	FEET	METER
MD Main Door	4'0" x 7'0"	1.22 x 2.10
D Door	3'0" x 7'0"	0.91 x 2.10
D1 Door 1	2'6" x 7'0"	0.76 x 2.10
W Window	4'5" x 4'0"	1.40 x 1.22
V Ventilator	2'6" x 2'6"	0.76 x 0.76

AREA CALCULATION	SQ.FT	SQ.M
TOTAL SITE AREA	871.56	81
GROUND FLOOR AREA	786.87	73.13
FIRST FLOOR AREA	786.87	73.13
OPEN AREA	84.69	7.87

- NOTE:
- ALL DIMENSIONS ARE IN FEET & METER
 - SCALE FACTOR IN 1:100(for building plan,elevation, section), 1:200 (for site plan) and Not to scale (for key plan and other plans)
 - WASTE WATER USED FOR GARDENING PURPOSE
 - RAIN WATER HARVESTING PIT TO BE PROVIDED
 - U - SEPTIC TANK TO BE PROVIDED


COLOR INDEX:	
SITE BOUNDARY	
EXISTING ROAD	
PROPOSED BUILDING	

OWNER NAME :
Mrs.R.FLORENCE ISABELLA
W/O.ANTHONISAMY


R.Florence Isabella
Signature

REGISTERED ENGINEER


P. Arulprakash
Er.**P.ARULPRAKASH, B.E.,(CIVIL)**
Register Engineer, Reg.No.090/LS/2022/00001
PP CONSTRUCTION, ARIYALUR
Cell: 8098314176
E-mail: prakasharchitech@gmail.com

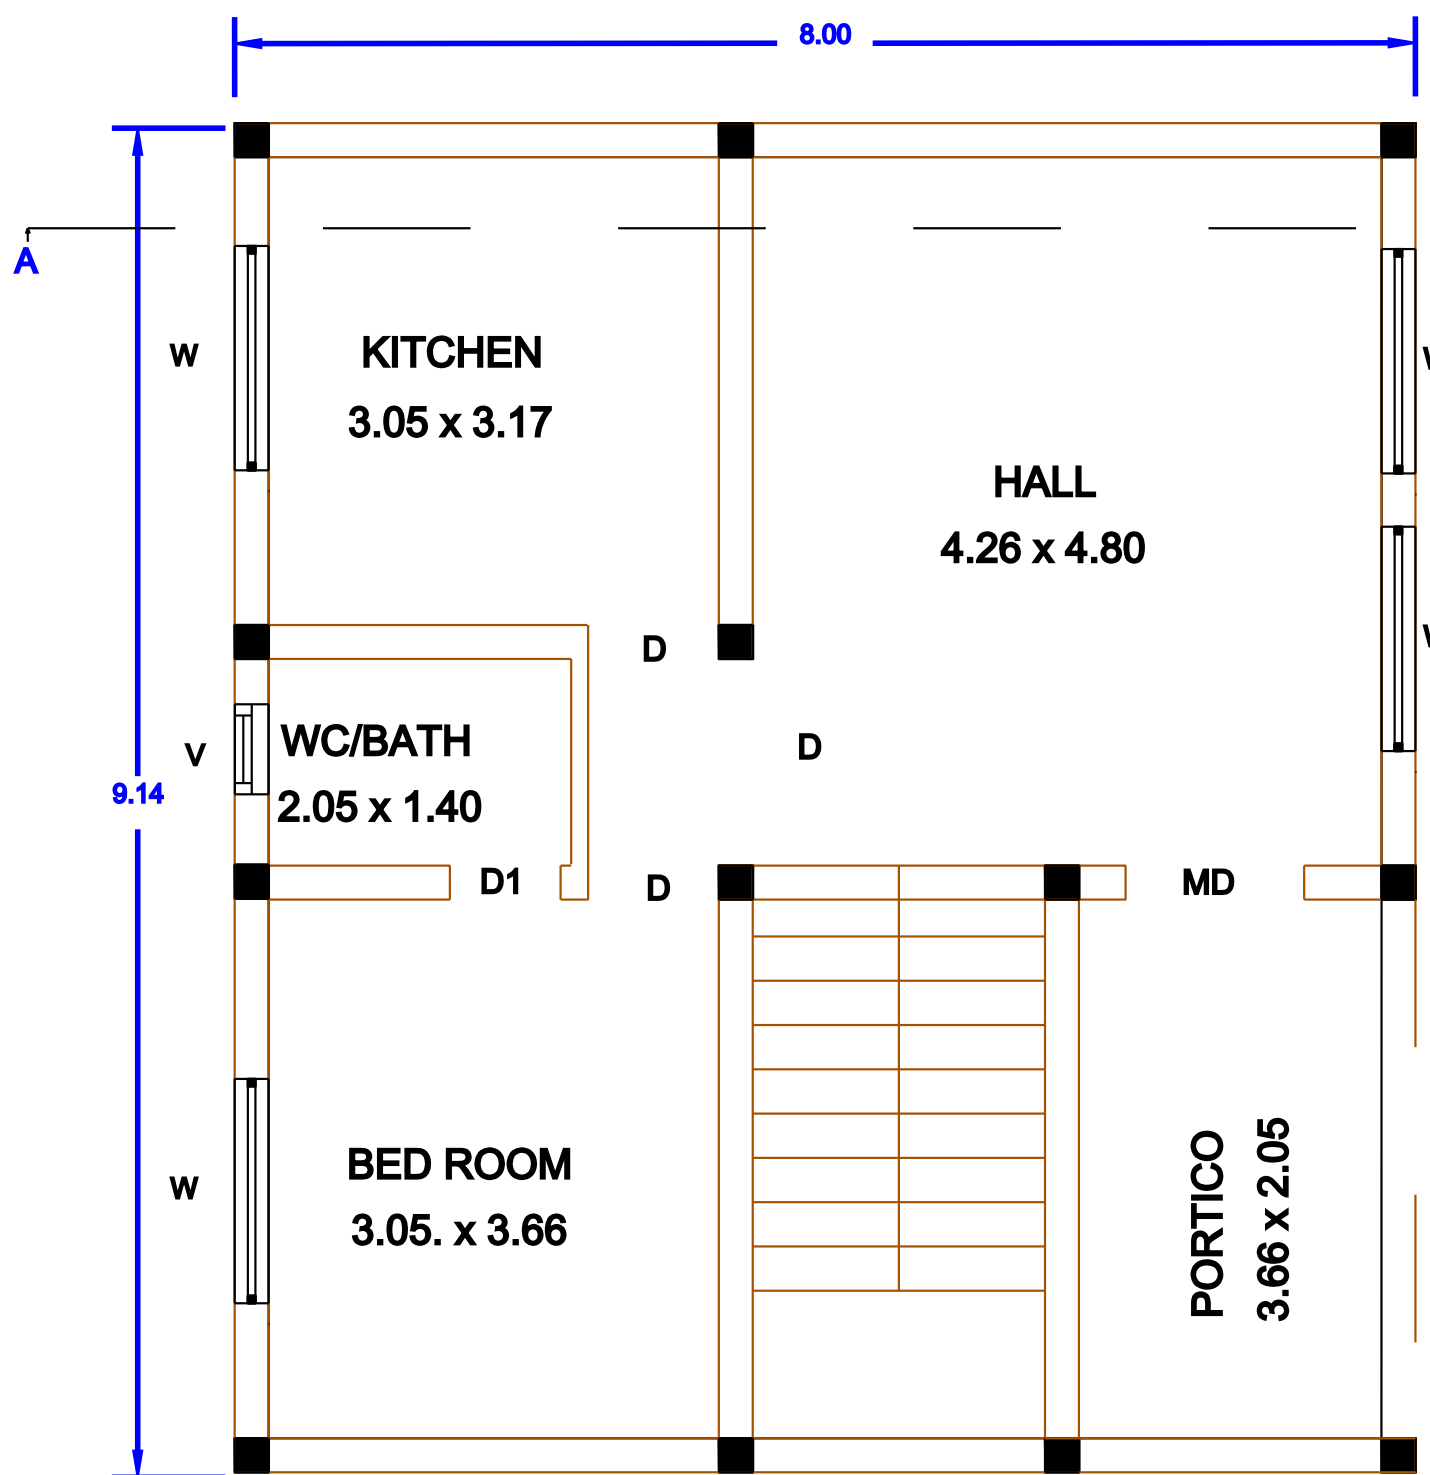


GROUND FLOOR PLAN

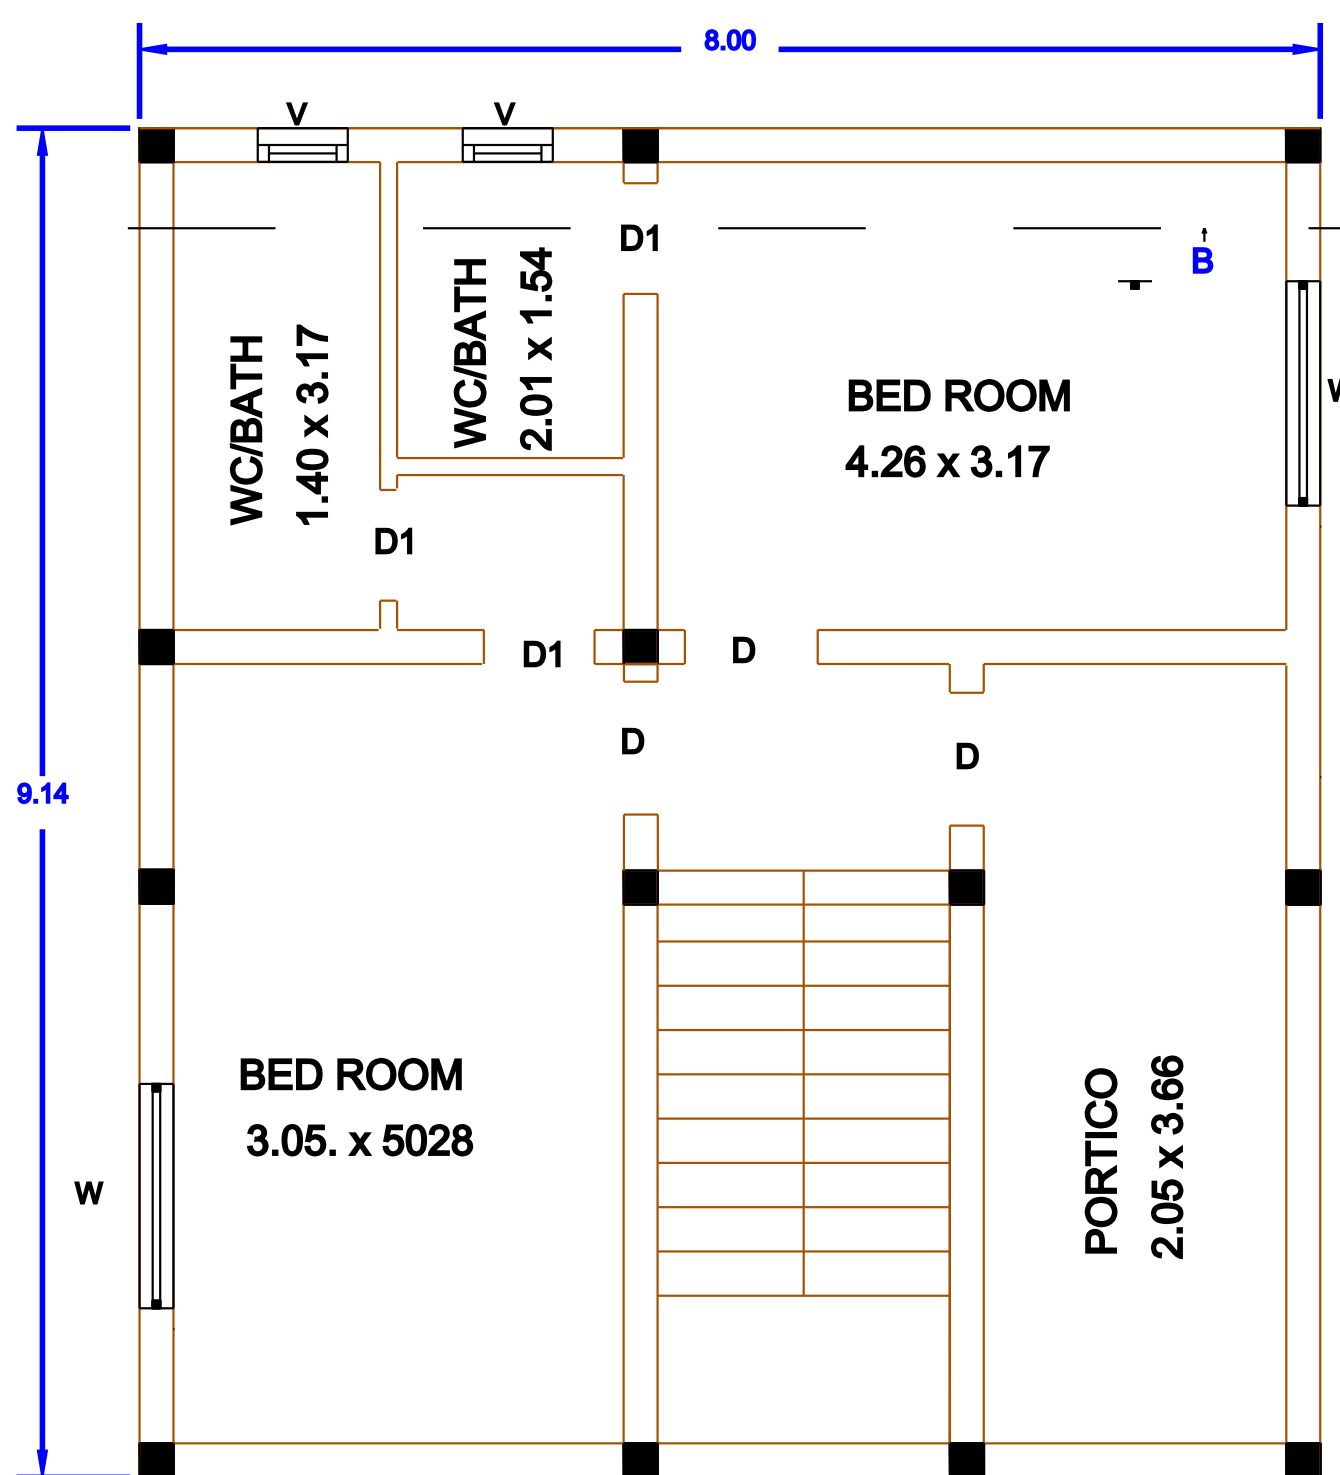



FIRST FLOOR PLAN

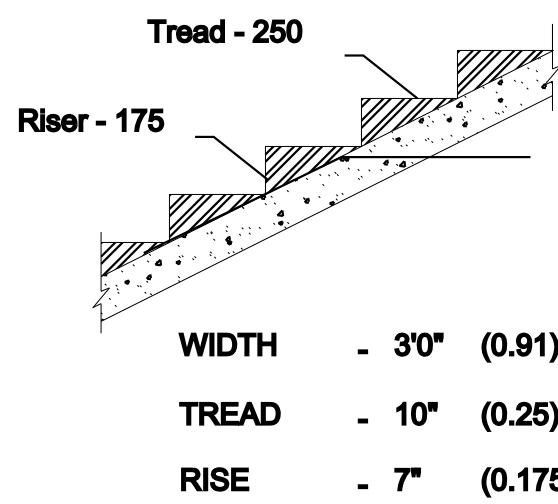

STAIR-CASE DETAILS
(NOT TO SCALE)

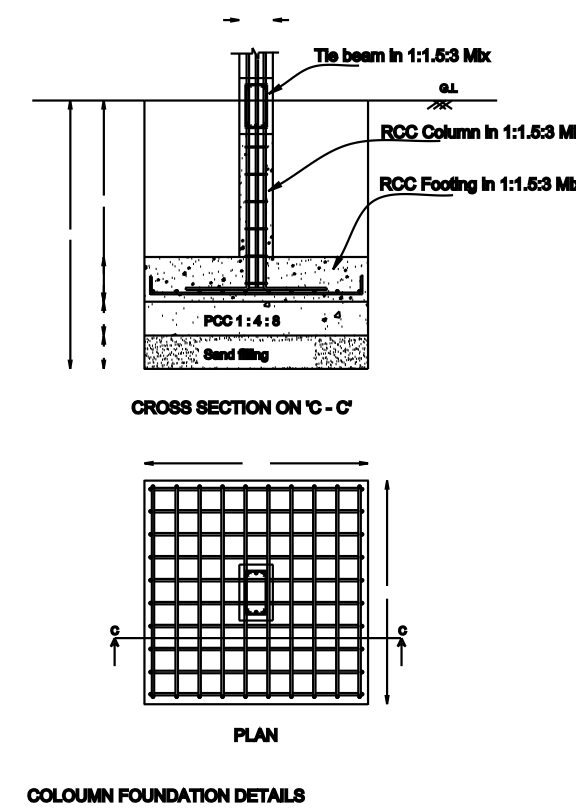

COLUMN FOUNDATION DETAILS

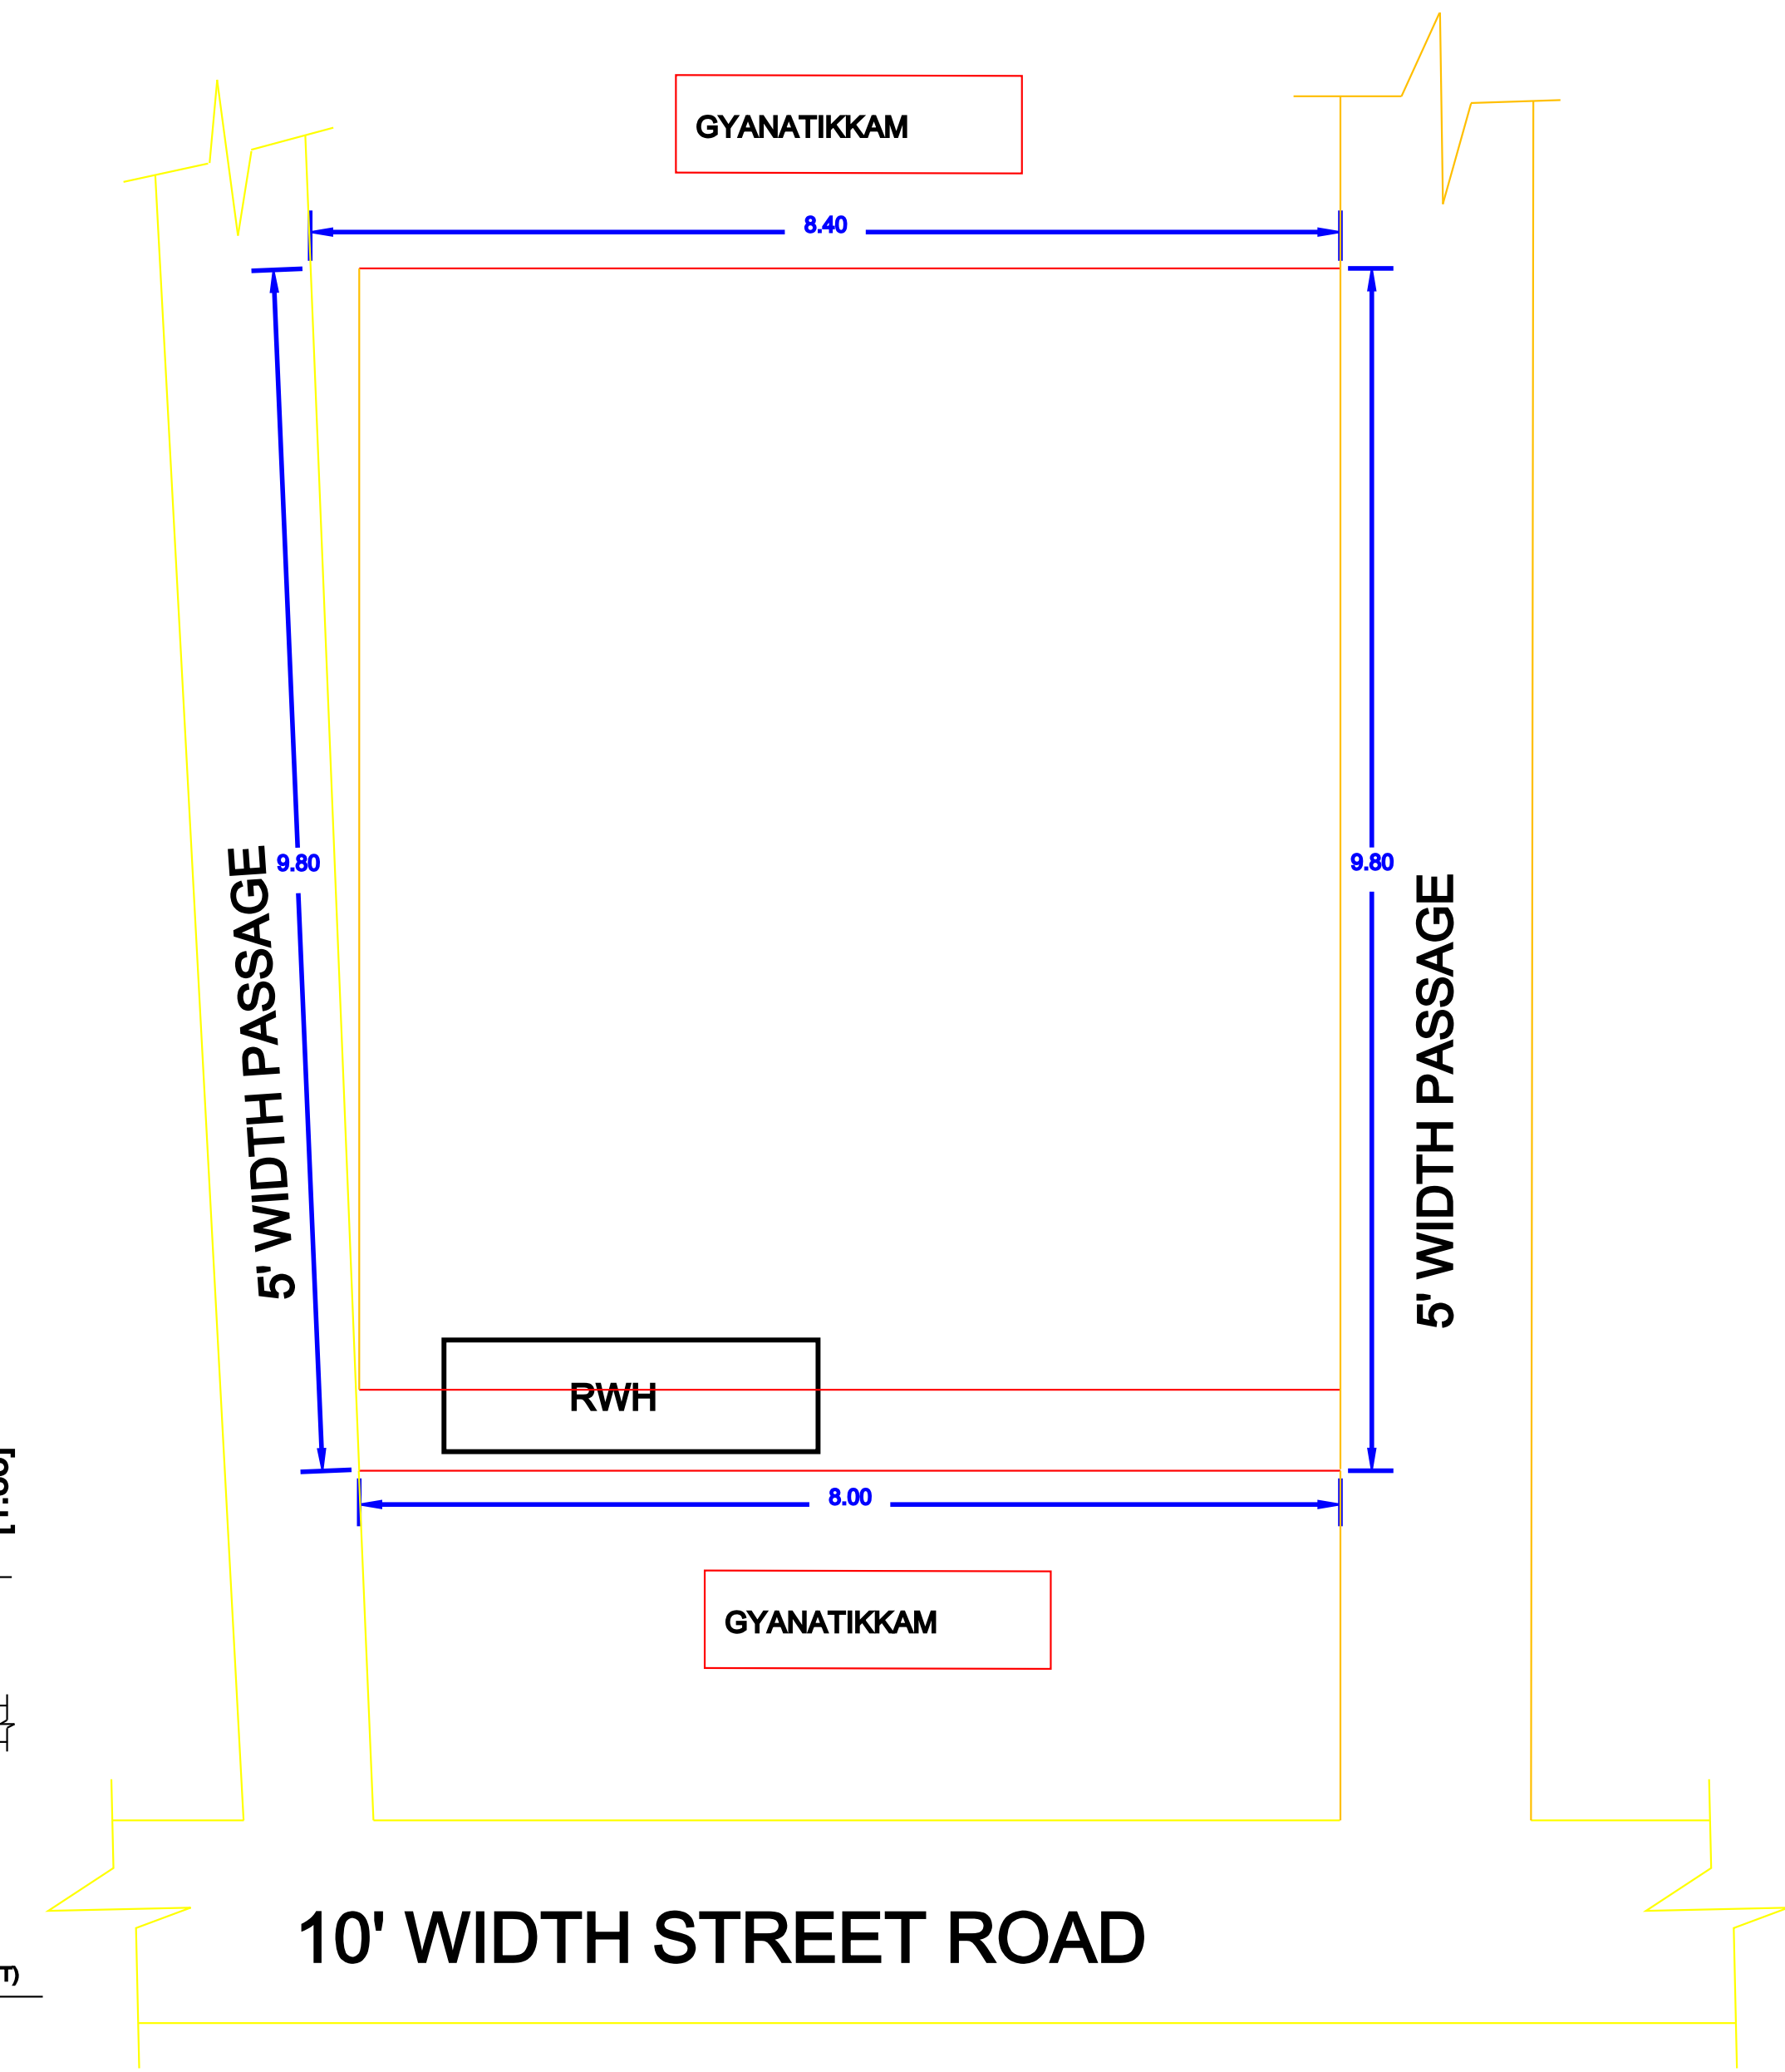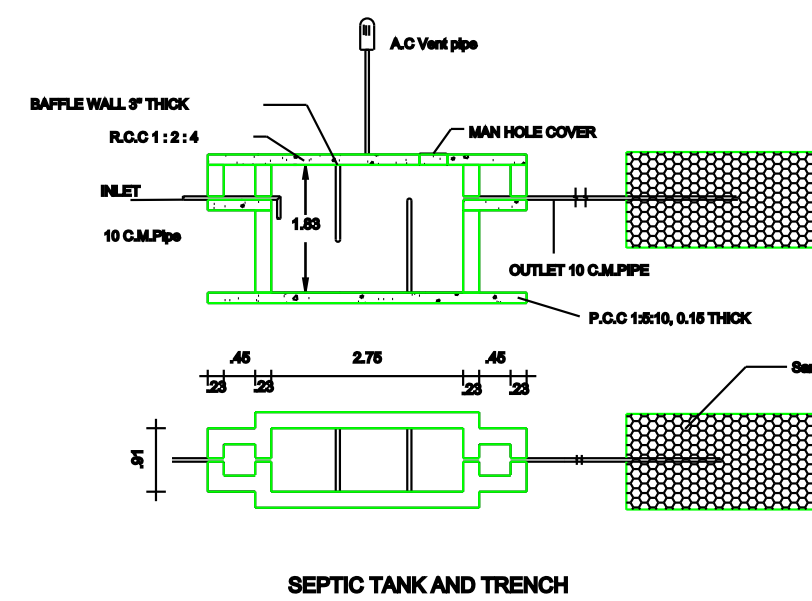

SITE PLAN1:100

APPROVAL AUTHORITY

