
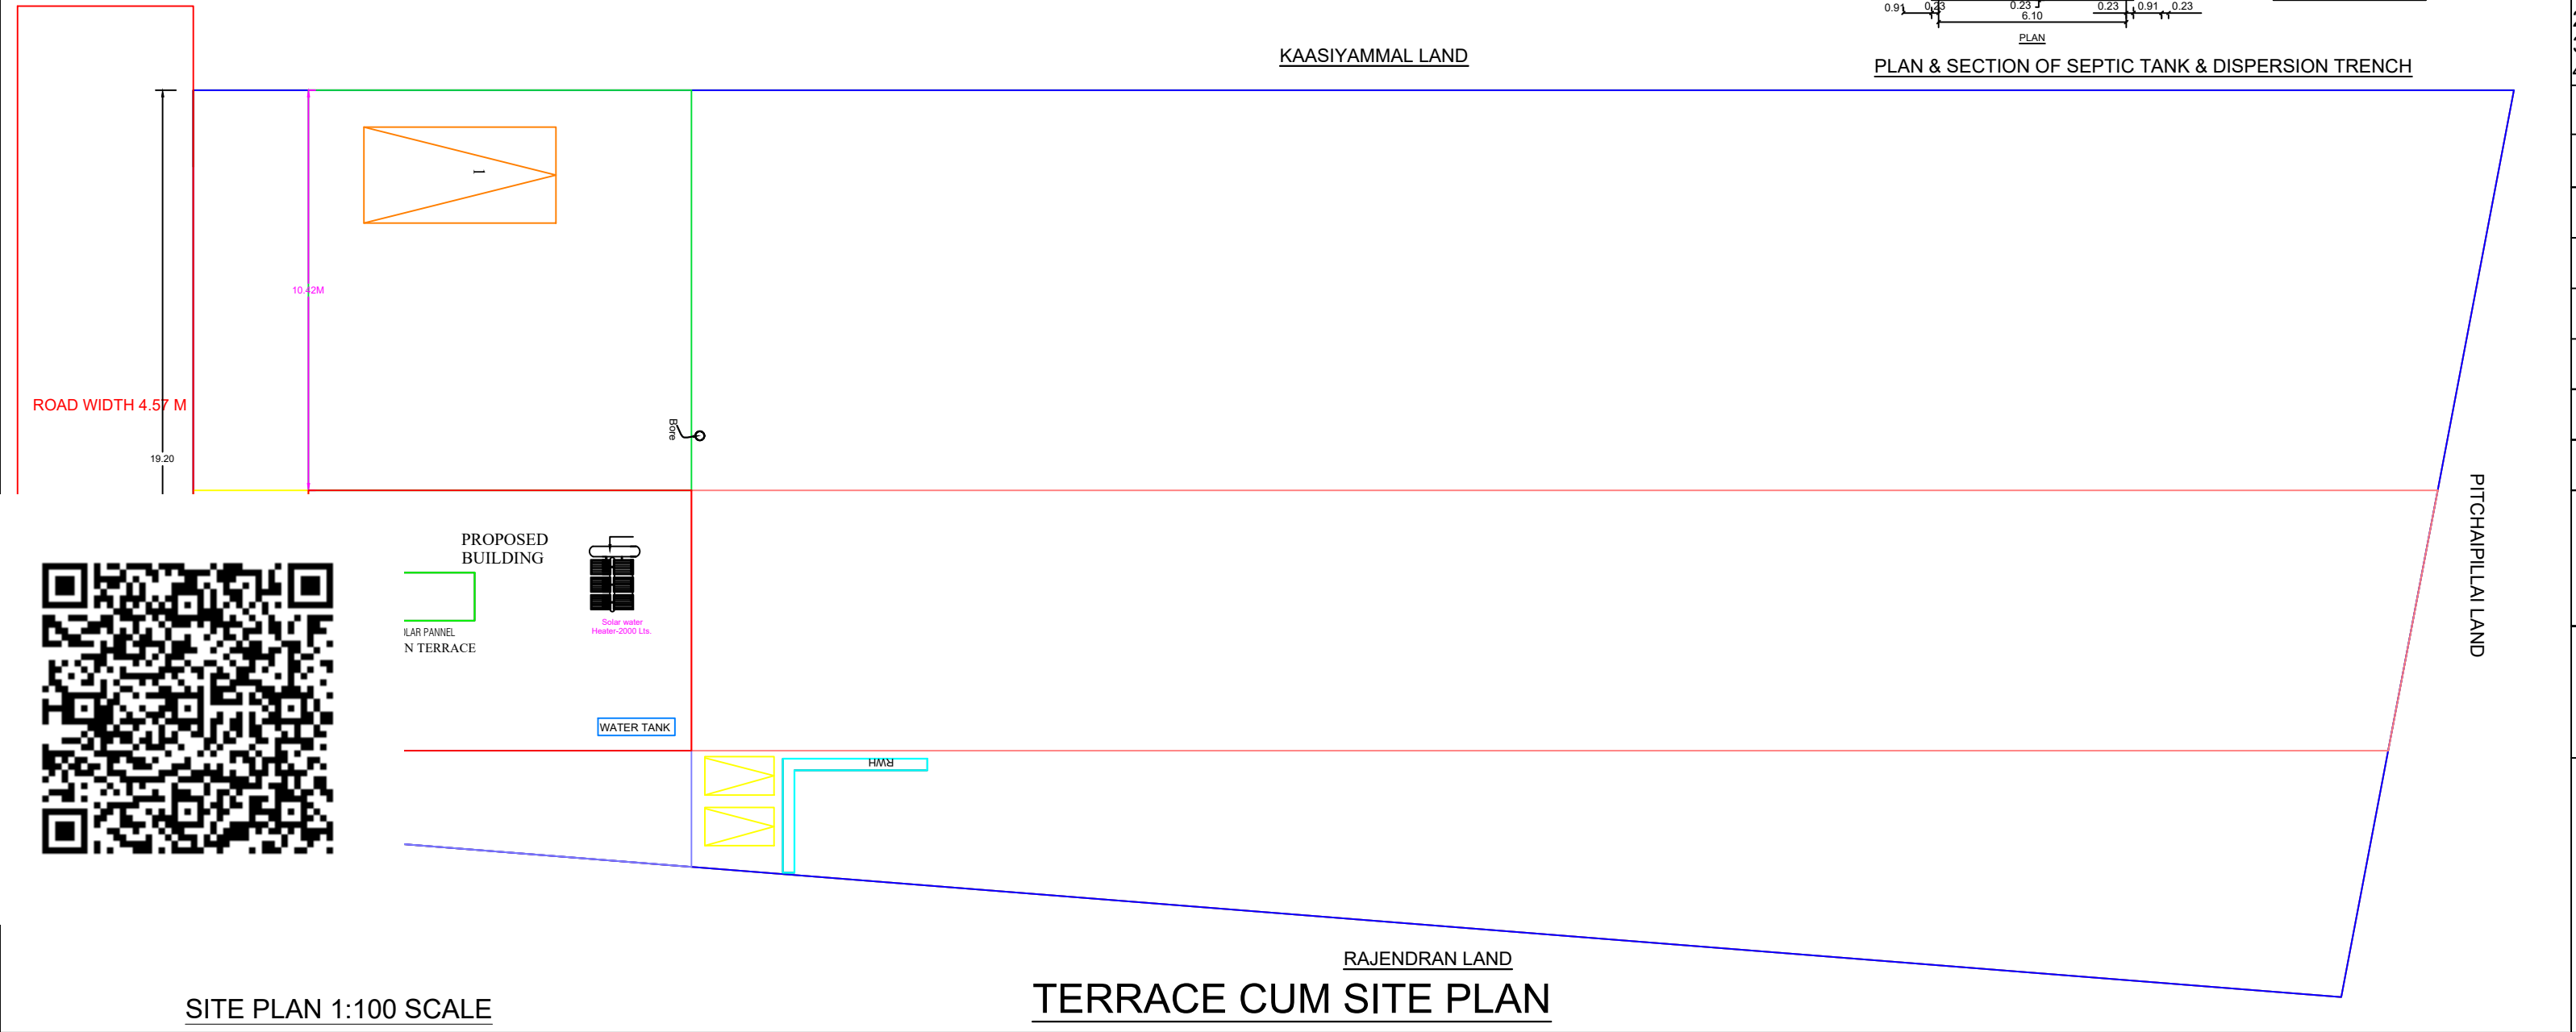
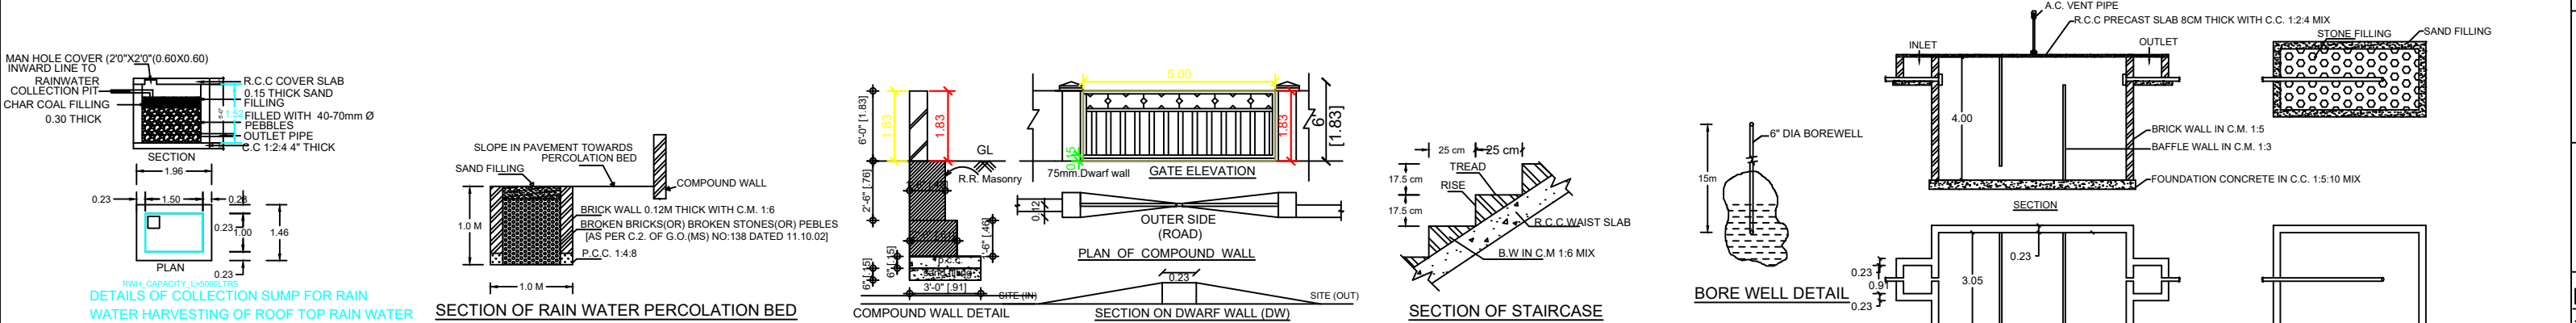


PLAN SHOWING THE PROPOSED CONSTRUCTION OF R.C.C G +1 RESIDENTIAL BUILDING IN SF NO.93/3B1
PATTA NO.8358 OF KEELANATHAM VILLAGE AND KEELANATHAM PANCHAYATH UDAYARPALAYAM TALUK
ARIYALUR DISTRICT (SCALE 1:100)

APPROVING AUTHORITY

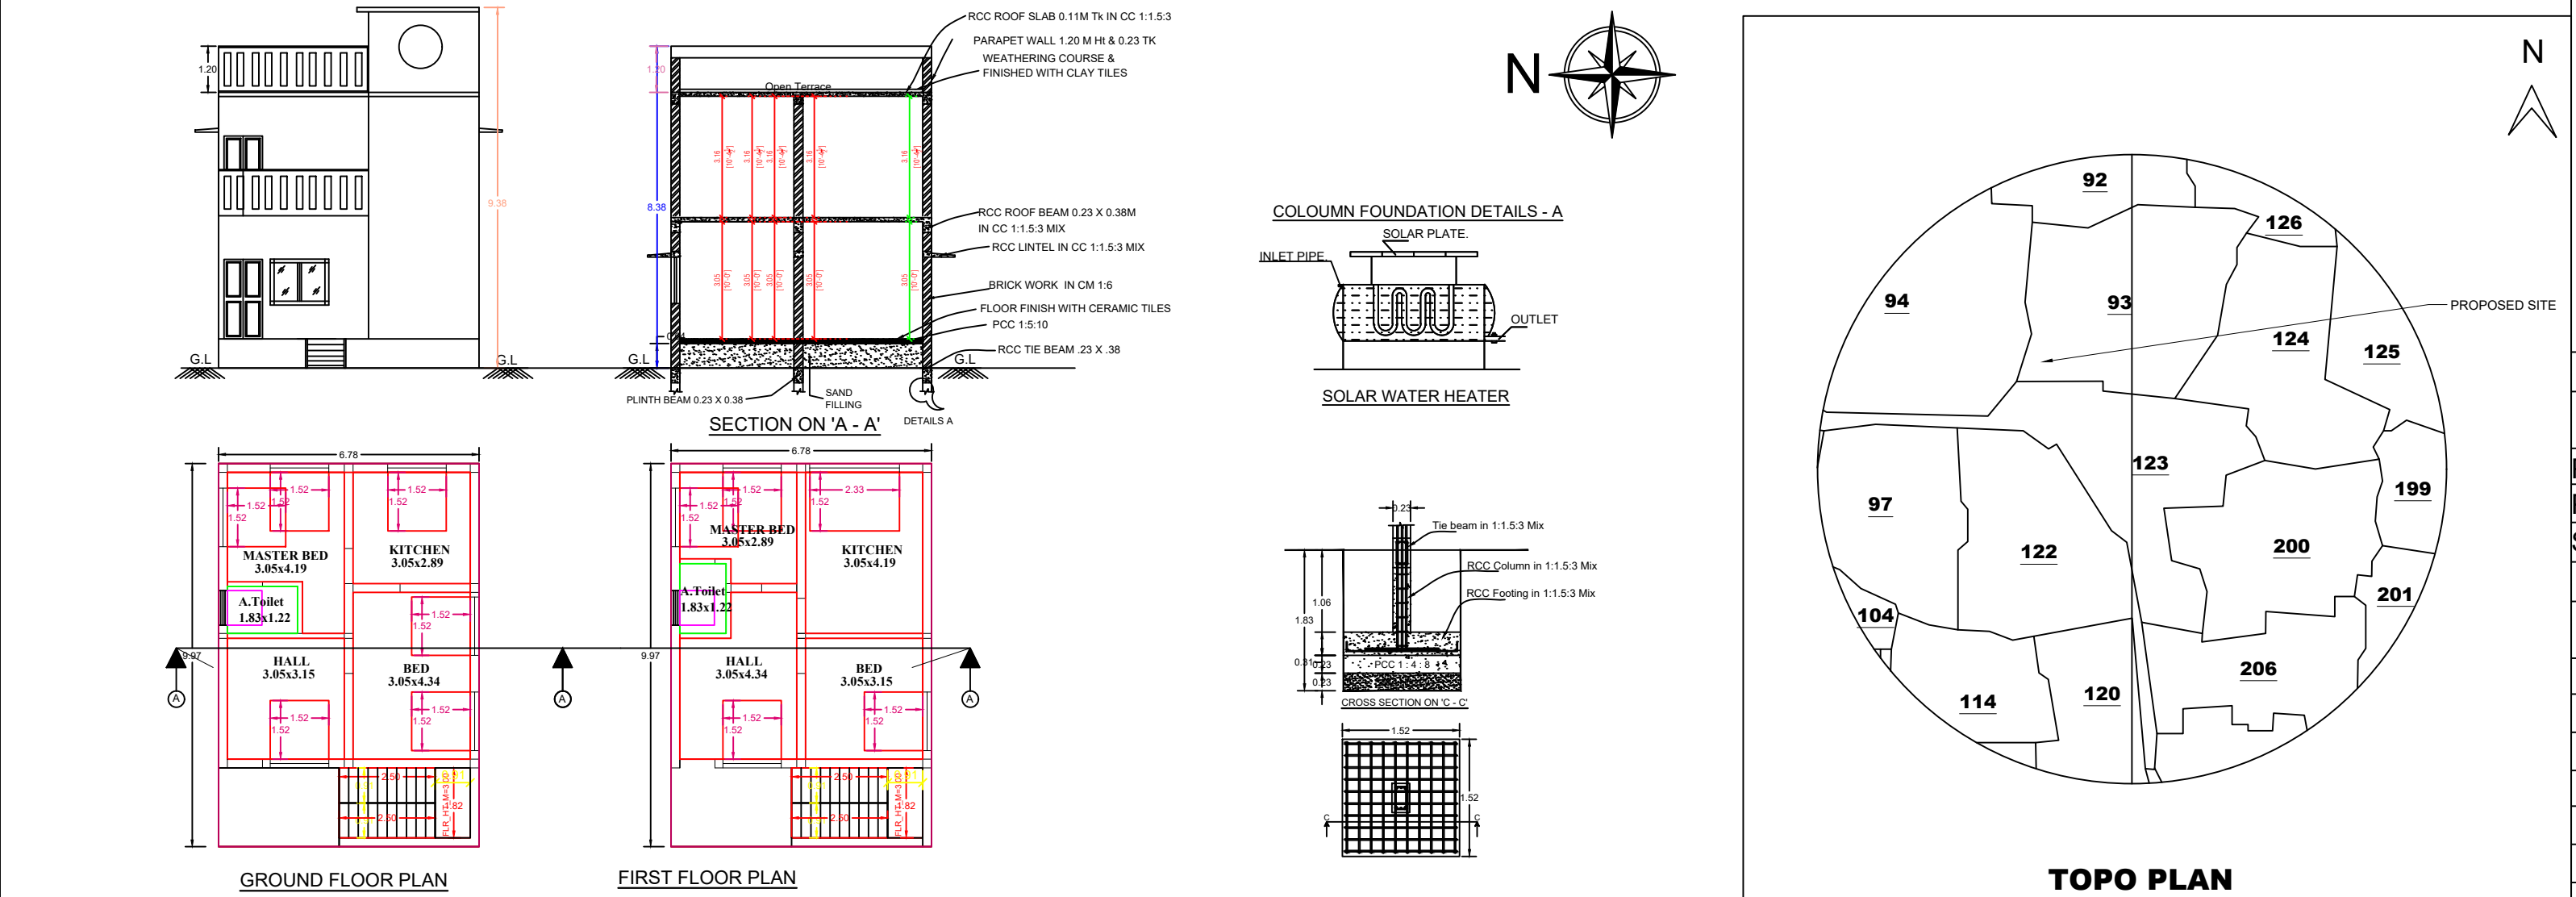

PLOT AREA DETAILS		
DESCRIPTION	AREA	
	SQ.M.	SQ.FT.
PLOT AREA (as per Document)	1250.00	13455.00
PLOT AREA (as per FMB)	1250.00	13455.00
SUPER IMPOSED PLOT AREA	1250.00	13455.00

BUILDING AREA DETAILS		
DESCRIPTION	AREA	
	SQ.M.	SQ.FT.
Plinth area Ground Floor	67.59	727.53
Plinth area First Floor	67.59	727.53
Head Room area(Non FSI)	7.98	85.89
Carpet area Ground Floor	47.17	507.55
Carpet area First Floor	47.17	507.55
TOTAL FSI AREA	135.14	1455.07
Open area	1182.41	12727.47
PLOT COVERAGE	$= \frac{67.57}{1250.00} \times 100 = 5.40\%$	
F.S.I	$= \frac{135.14}{1250.00} = 0.11$	

- PARKING**
1. TWO WHEELER PARKING SPACE 2 NOS PROVIDED.
 2. CAR PARKING SPACE 1 NOS PROVIDED.

- NOTES:**
1. ALL DIMENSION ARE IN METER
 2. SCALE - 1:100
 3. WASTE WATER UTILISED FOR GARDEN PURPOSE.
 4. SOLAR WATER HEATER PROVIDED IN TERRACE FLOOR.

SCHEDULE OF JOINERIES:		
TYPE	REFERENCE	SIZE IN METER
MD	MAIN DOOR	1.06 x 2.13
GG	GRILLED GATE	1.00 x 2.13
D	FLUSH DOOR	1.00 x 2.13
O	OPEN	1.00 x 2.13
W	WINDOW	1.52 x 1.52
V	VENTILATOR	0.91 x 0.76

OWNER
VENNILA W. MUTHUKRISHNAN


CONSTRUCTION FIRM, ARIYALUR, PH:9943418030
ENGINEER

ET.P.RAJAPANDIAN, B.E.,
CONSULTING CIVIL ENGINEER,
LS.No.090/LS/2020/00005
IDEALSURE CONSTRUCTION FIRM,
KALLANKURICHI ROAD,
KAYARLABATH, ARIYALUR - 621 704.
CELL : 99434 18030