


PLAN SHOWING THE PROPOSED CONSTRUCTION OF A GROUND FLOOR, FIRST FLOOR RESIDENTIAL BUILDING IN SF.NO:150/13B2A1

PATTA NO.7242 AT KAYARALABATH MAJURA RAVUTHANPATTI VILLAGE , VALAJANAGARAM AND PANCHAYATH, ARIYALUR TALUK, ARIYALUR DISTRICT.


OWNER NAME : THIRUMATHI.RAJESWARI

D/O, THIRU: PALANISAMY

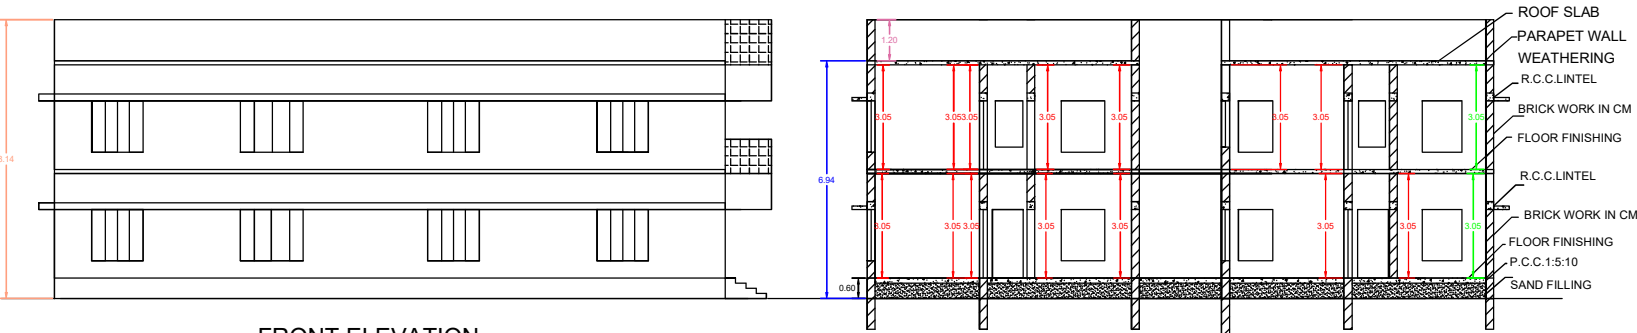


FRONT ELEVATION


SECTION ON SS

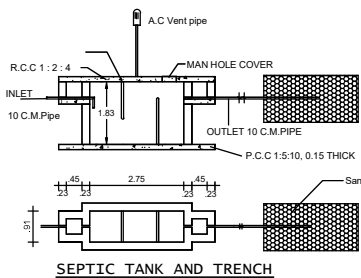


SEPTIC TANK AND TRENCH

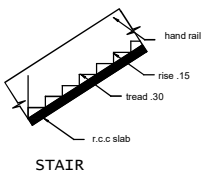


STAIR

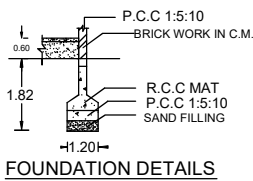


FOUNDATION DETAILS

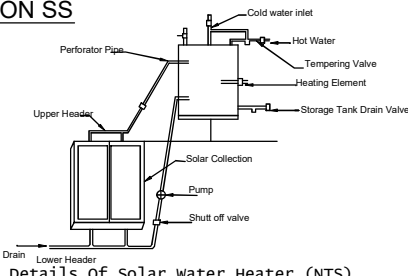


Details of Solar Water Heater (NTS)

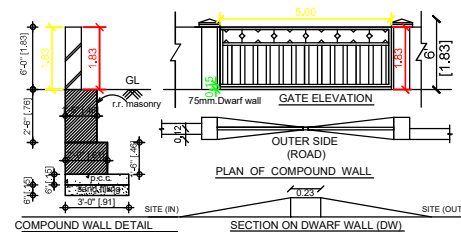


COMPOUND WALL DETAIL

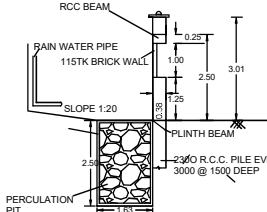

RAINWATER HARVESTING

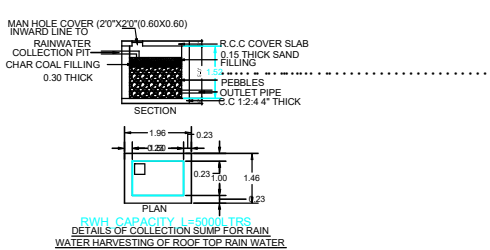

DETAILS OF COLLECTION SUMP FOR RAIN WATER HARVESTING OF ROOF TOP RAIN WATER

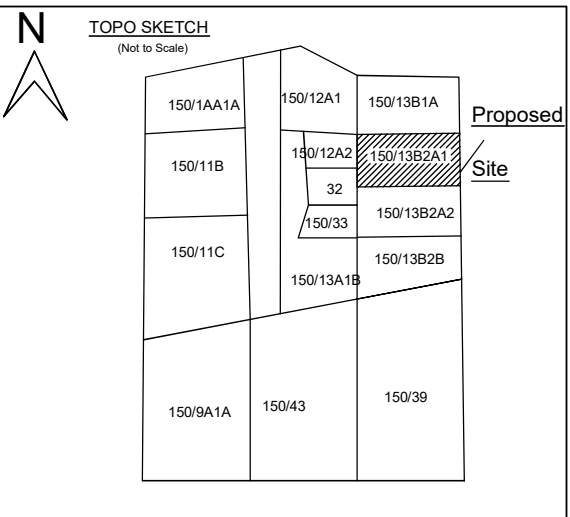

TOPO SKETCH

(Not to Scale)

SITE PLAN 1:100

SARASWATHI MANAI



VEERAPPAN SITE

POTTIAMMAL SITE

REFERENCE :

MAIN DOOR	MD	1.20X2.10
C.W. DOOR	D1	1.00X2.10
C.W. DOOR	D2	0.80X2.10
C.W. WINDOW	W1	1.50X1.50
C.W. WINDOW	W2	1.20X1.50
C.W. VENTILATOR	V	0.90X0.60
C.W. WINDOW	W	1.83X1.83


AREA STATEMENT: RESIDENTIAL

PROPOSED BUILDING FLOOR-GROUND


PLINTH AREA	: 180.09 SQ.M
CARPET AREA	: 106.73 SQ.M
PLOT AREA	: 403.91 SQ.M

PROPOSED BUILDING FIRST FLOOR


PLINTH AREA	: 180.09 SQ.M
CARPET AREA	: 106.73 SQ.M

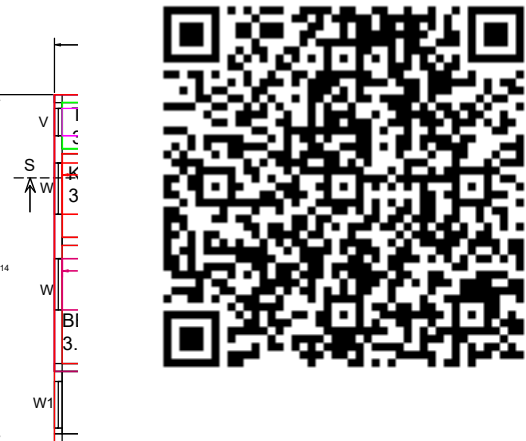

GROUND FLOOR

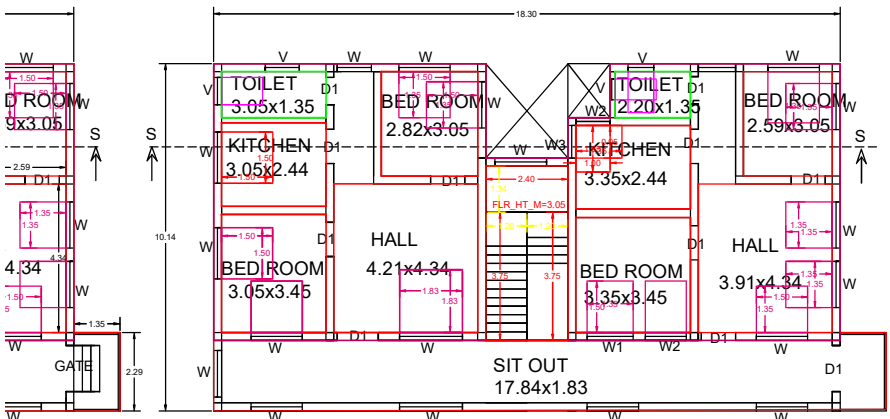

FIRST FLOOR

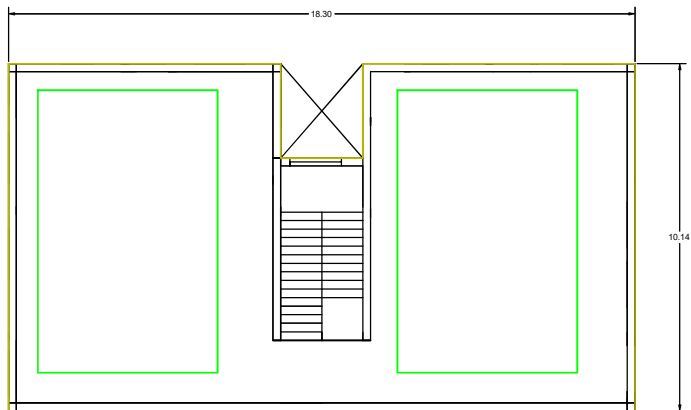

TERRACE FLOOR

ENGINEER:

ER. V. SRINIVASSAN, BE
ARIYALUR MUNICIPALITY
REGISTER ENGINEER, REG. No. 090 /LS/ 2019/ 00002
SEENU CONSTRUCTION
DOOR No: 39-A, VELLALA STREET, ARIYALUR - 621704
CELL No: 9842935381.
(SESHAYEE & CO. UPSTAIR).

OWNER:

P. Ramya