

OWNER:

Rajappa Nainar

REFERENCE :

ROLLING SHUTTER RS 2.44X2.10
ROLLING SHUTTER RS 1.83X2.10
C.W DOOR D2 0.75X2.10
C.W. WINDOW W 1.20X1.20
C.W. VENTILATOR V 0.90X0.60

AREA STATEMENT: COMMERCIAL

GROUND FLOOR PROPOSED

PLINTH AREA : 172.45 SQ.M

CARPET AREA : 128.57 SQ.M

PLOT AREA : 558.00 SQ.M

OPEN AREA : 385.55 SQ.M

ENGINEER:

R. Karthik
Er. R. KARTHIK, B.Tech.,
Ariyalur Municipality
Register Engineer, Reg.No.090/LS/2021/00003
48A, A1 College Road, BSNL Office Opposite,
Ariyalur - 621 713. Cell: 99436 07707


APPROVED BY:




PLAN SHOWING THE PROPOSED CONSTRUCTION OF A GROUND FLOOR COMMERCIAL BUILDING IN AS PER DOCUMENT.SF.NO:246/3A, AS PER PATT A SF.NO:246/3A2, PATT A.NO:1978, AT ARIYALUR NORTH GROUP, KURUMBANCHAVADI VILLAGE, ERUTHUKARANPATTI PANCHAYATH, ARIYALUR TALUK & DISTRICT.

OWNER NAME : THIRU : SIVANANDHAM


S/O, THIRU : RAJAPPA NAINAR.

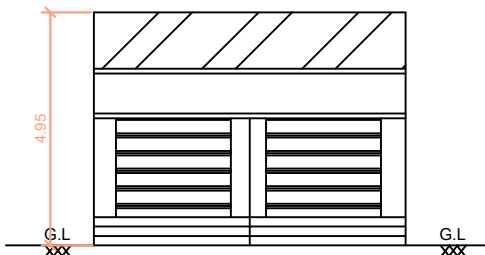


FRONT ELEVATION

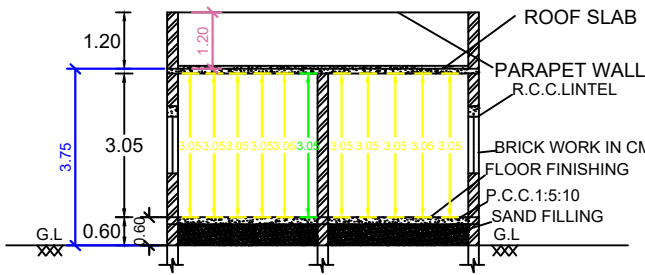


SECTION ON SS

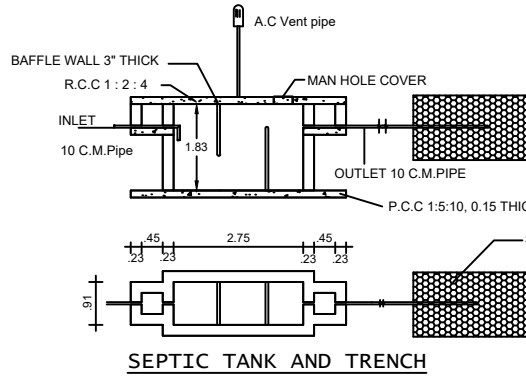


SEPTIC TANK AND TRENCH

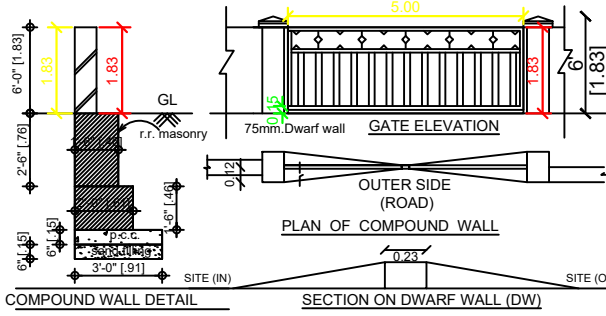


COMPOUND WALL DETAIL

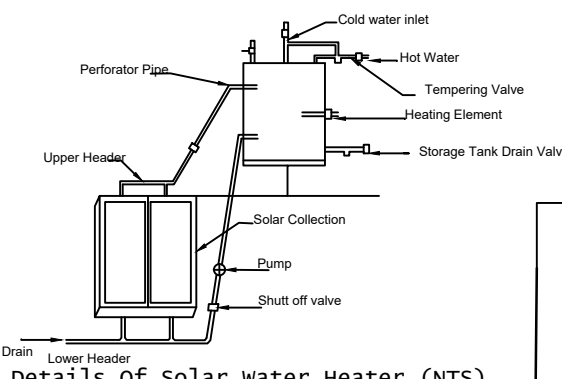


Details of solar water heater (NTS)

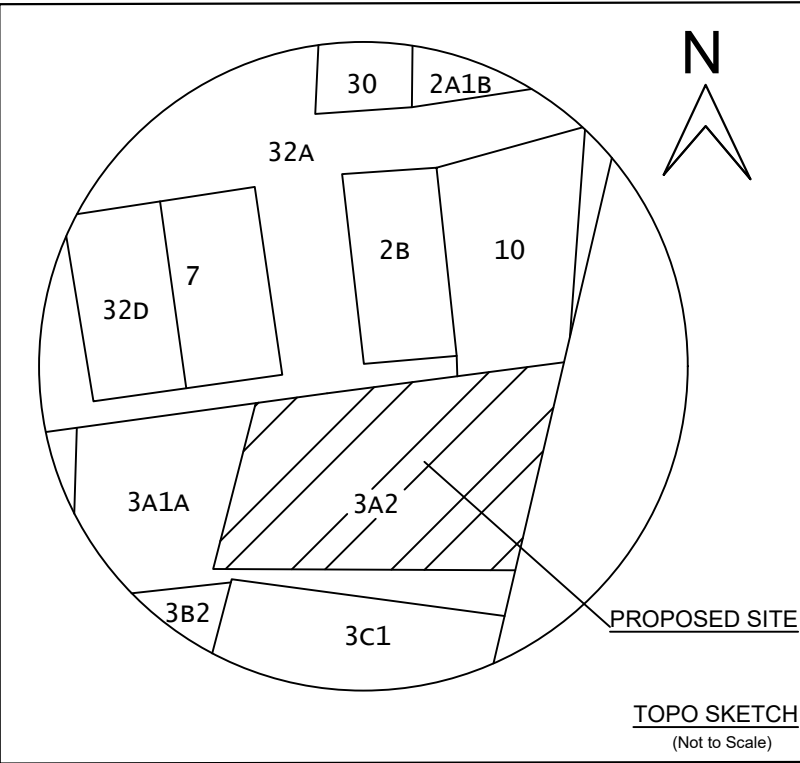


TOPO SKETCH
(Not to Scale)

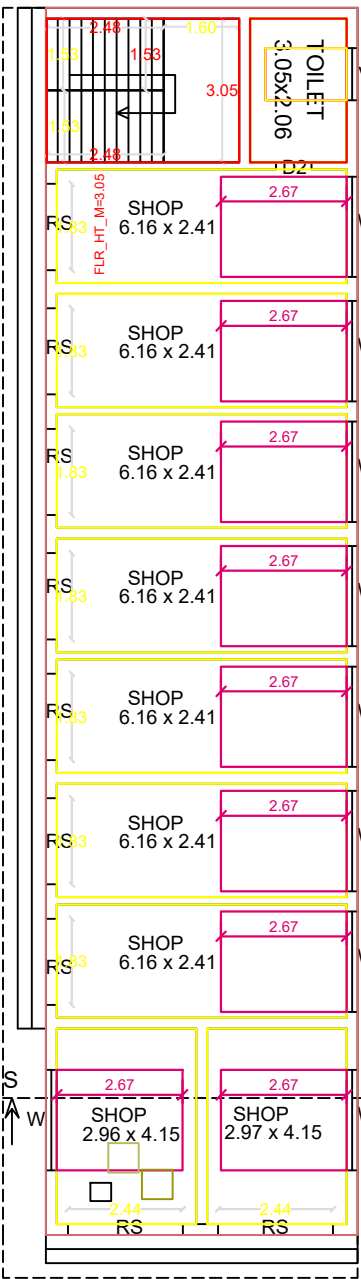


GROUND FLOOR

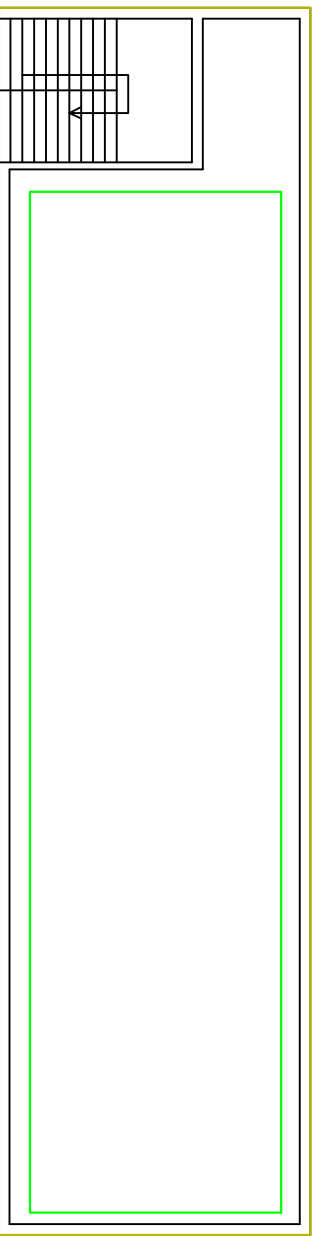


FLOOR-TERRACE

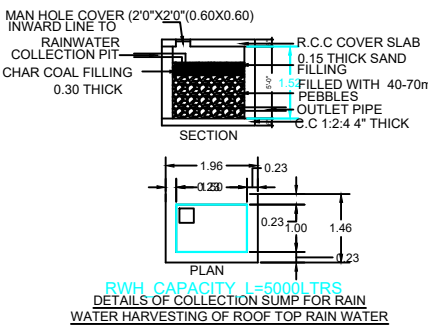

FOUNDATION DETAILS

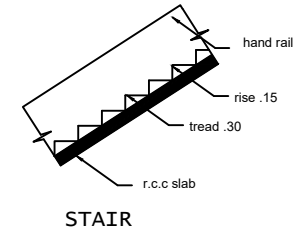


STAIR

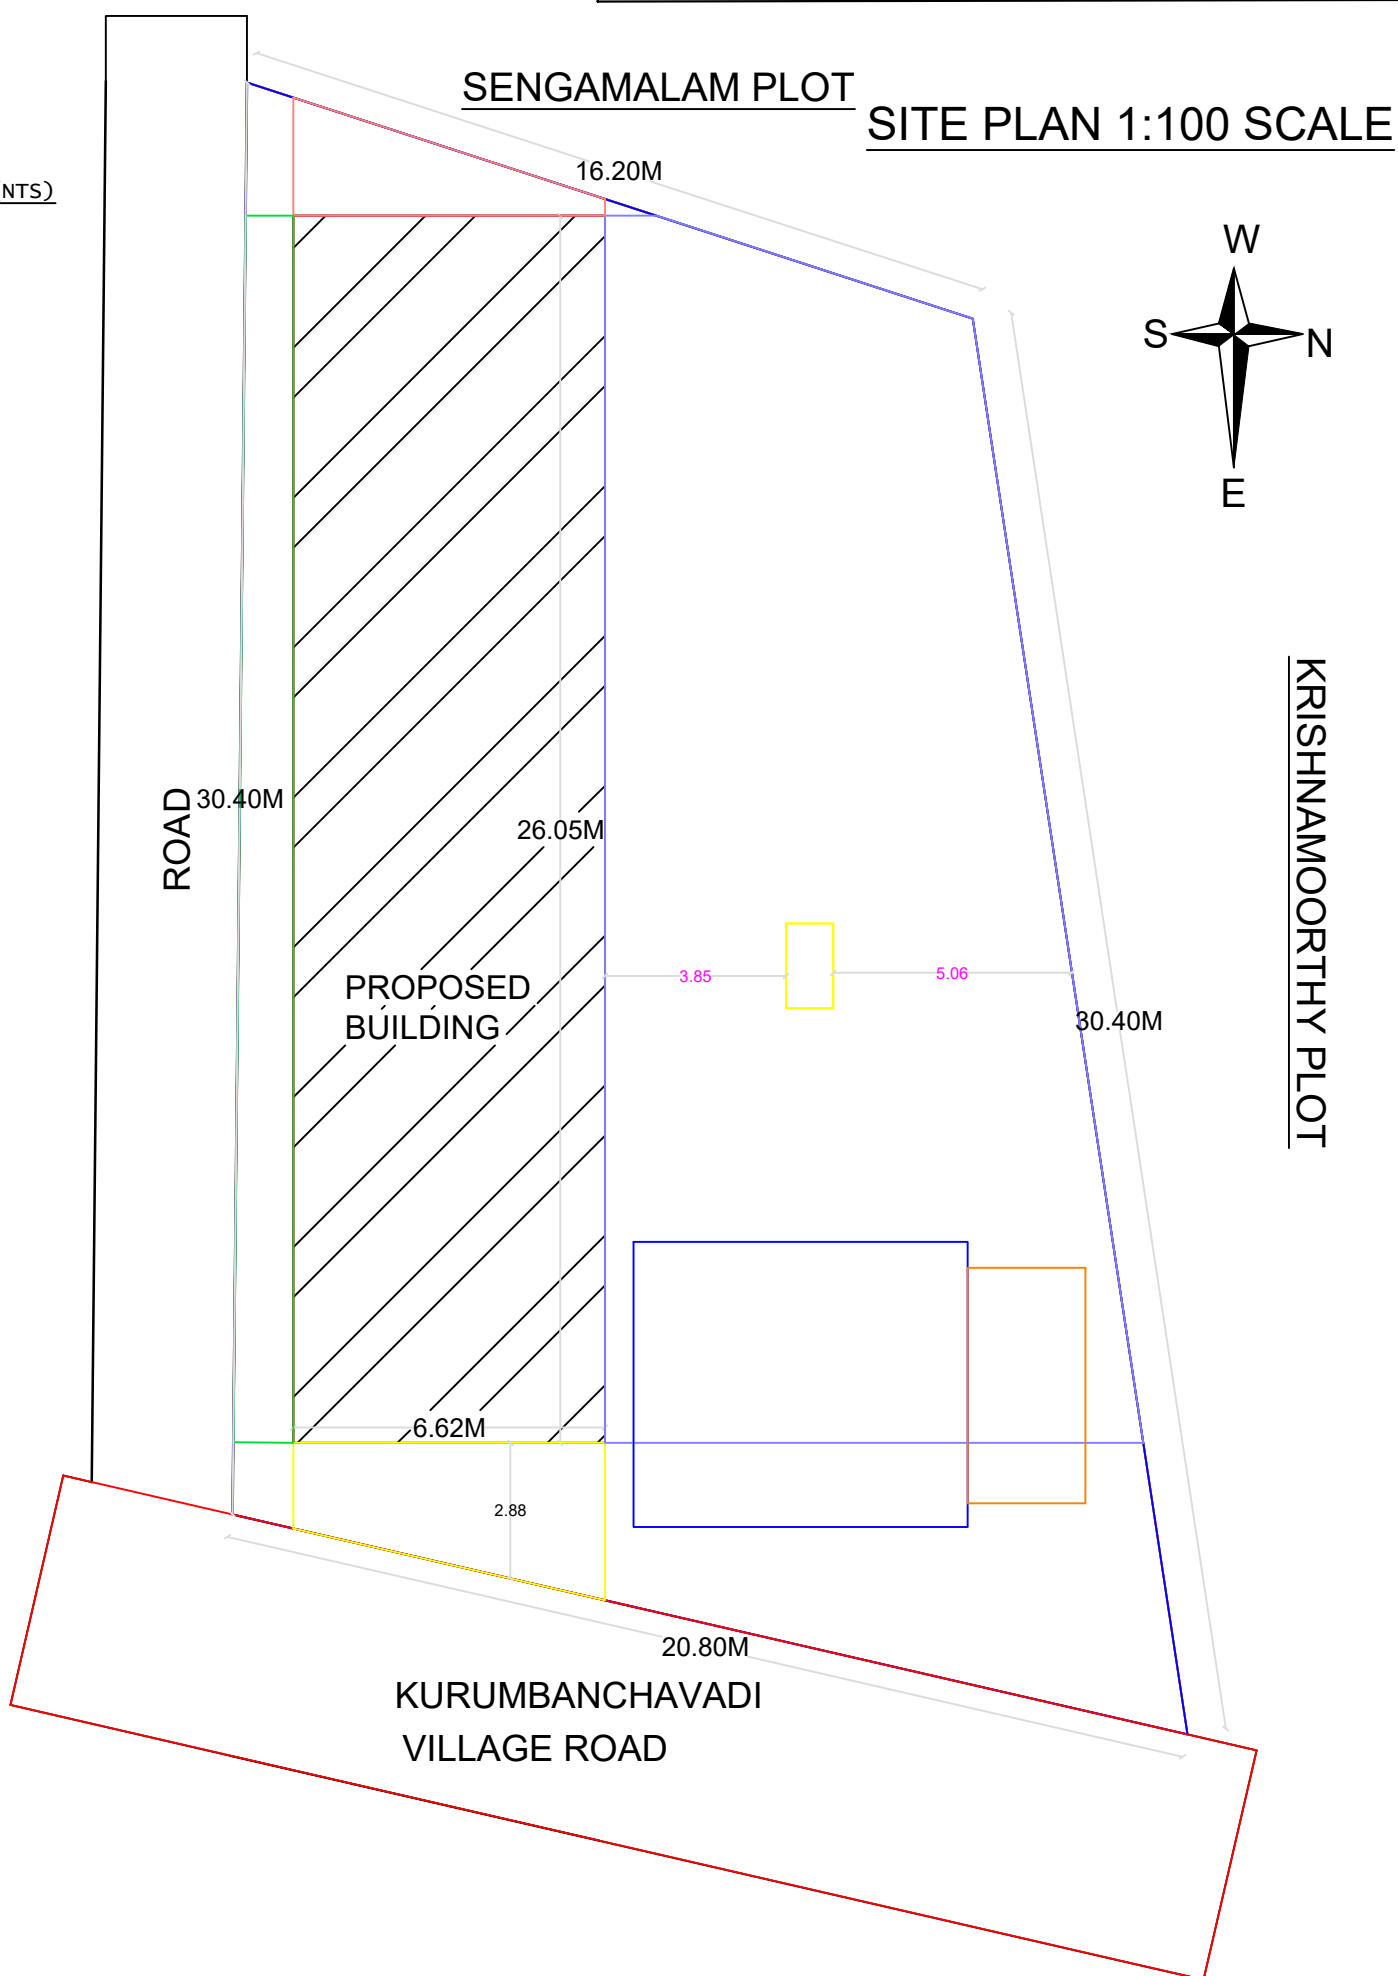

SENGAMALAM PLOT

SITE PLAN 1:100 SCALE

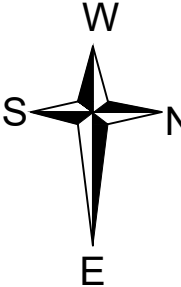

KRISHNAMOORTHY PLOT

KURUMBANCHAVADI
VILLAGE ROAD