
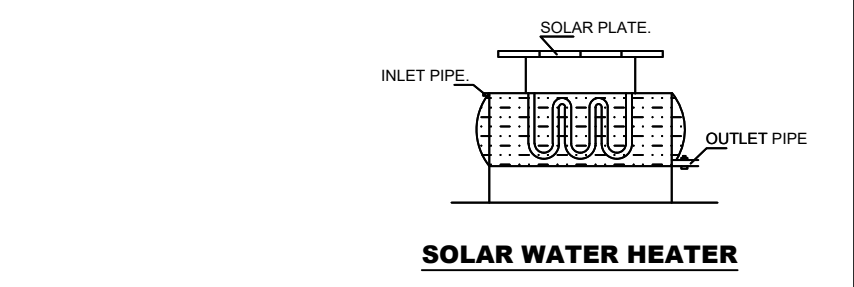
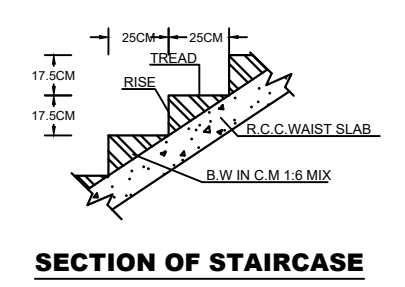
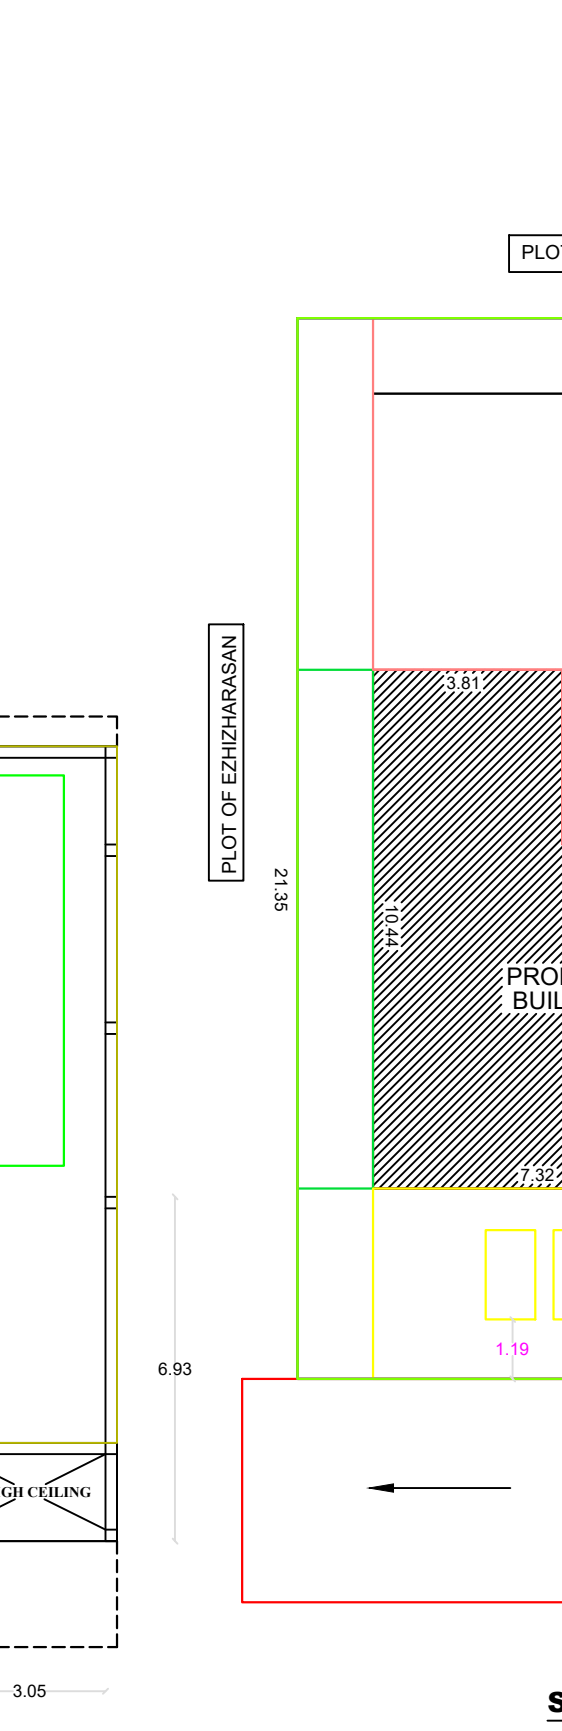
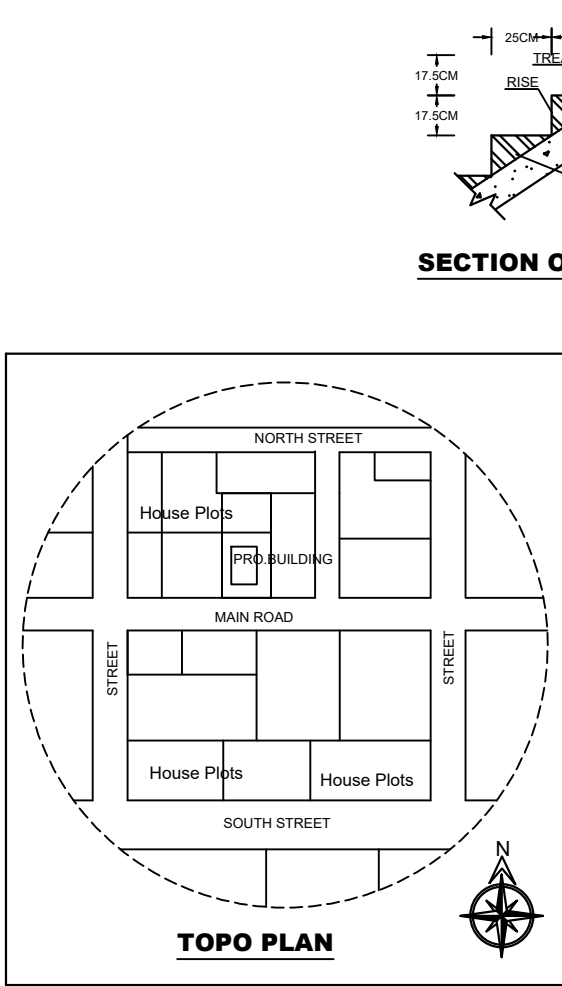
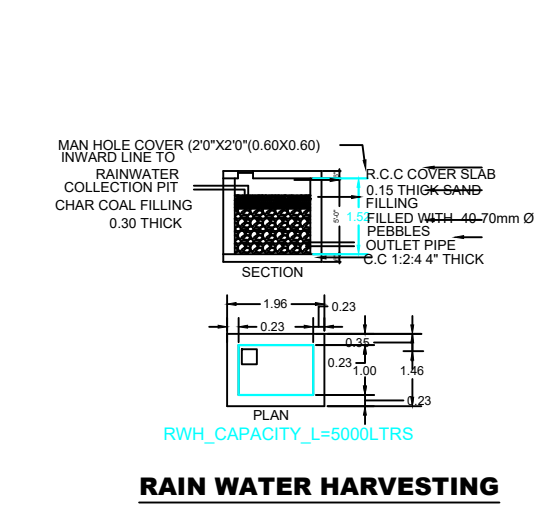
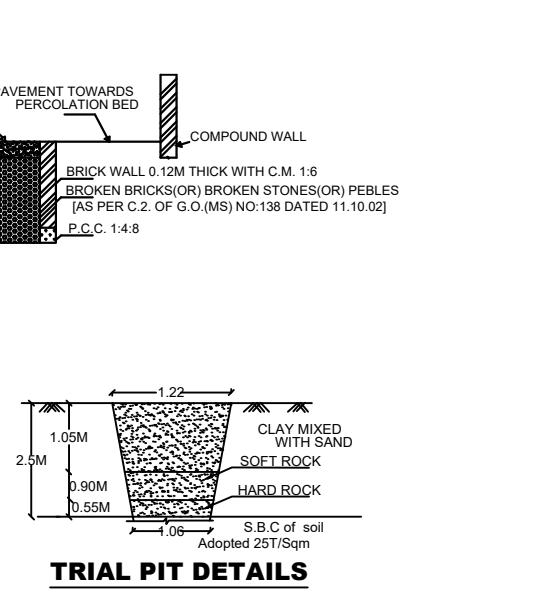
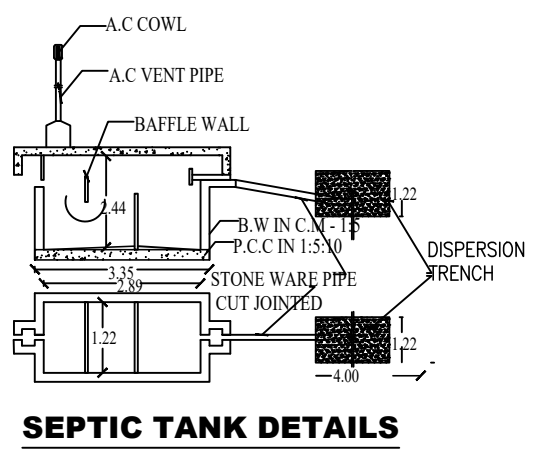
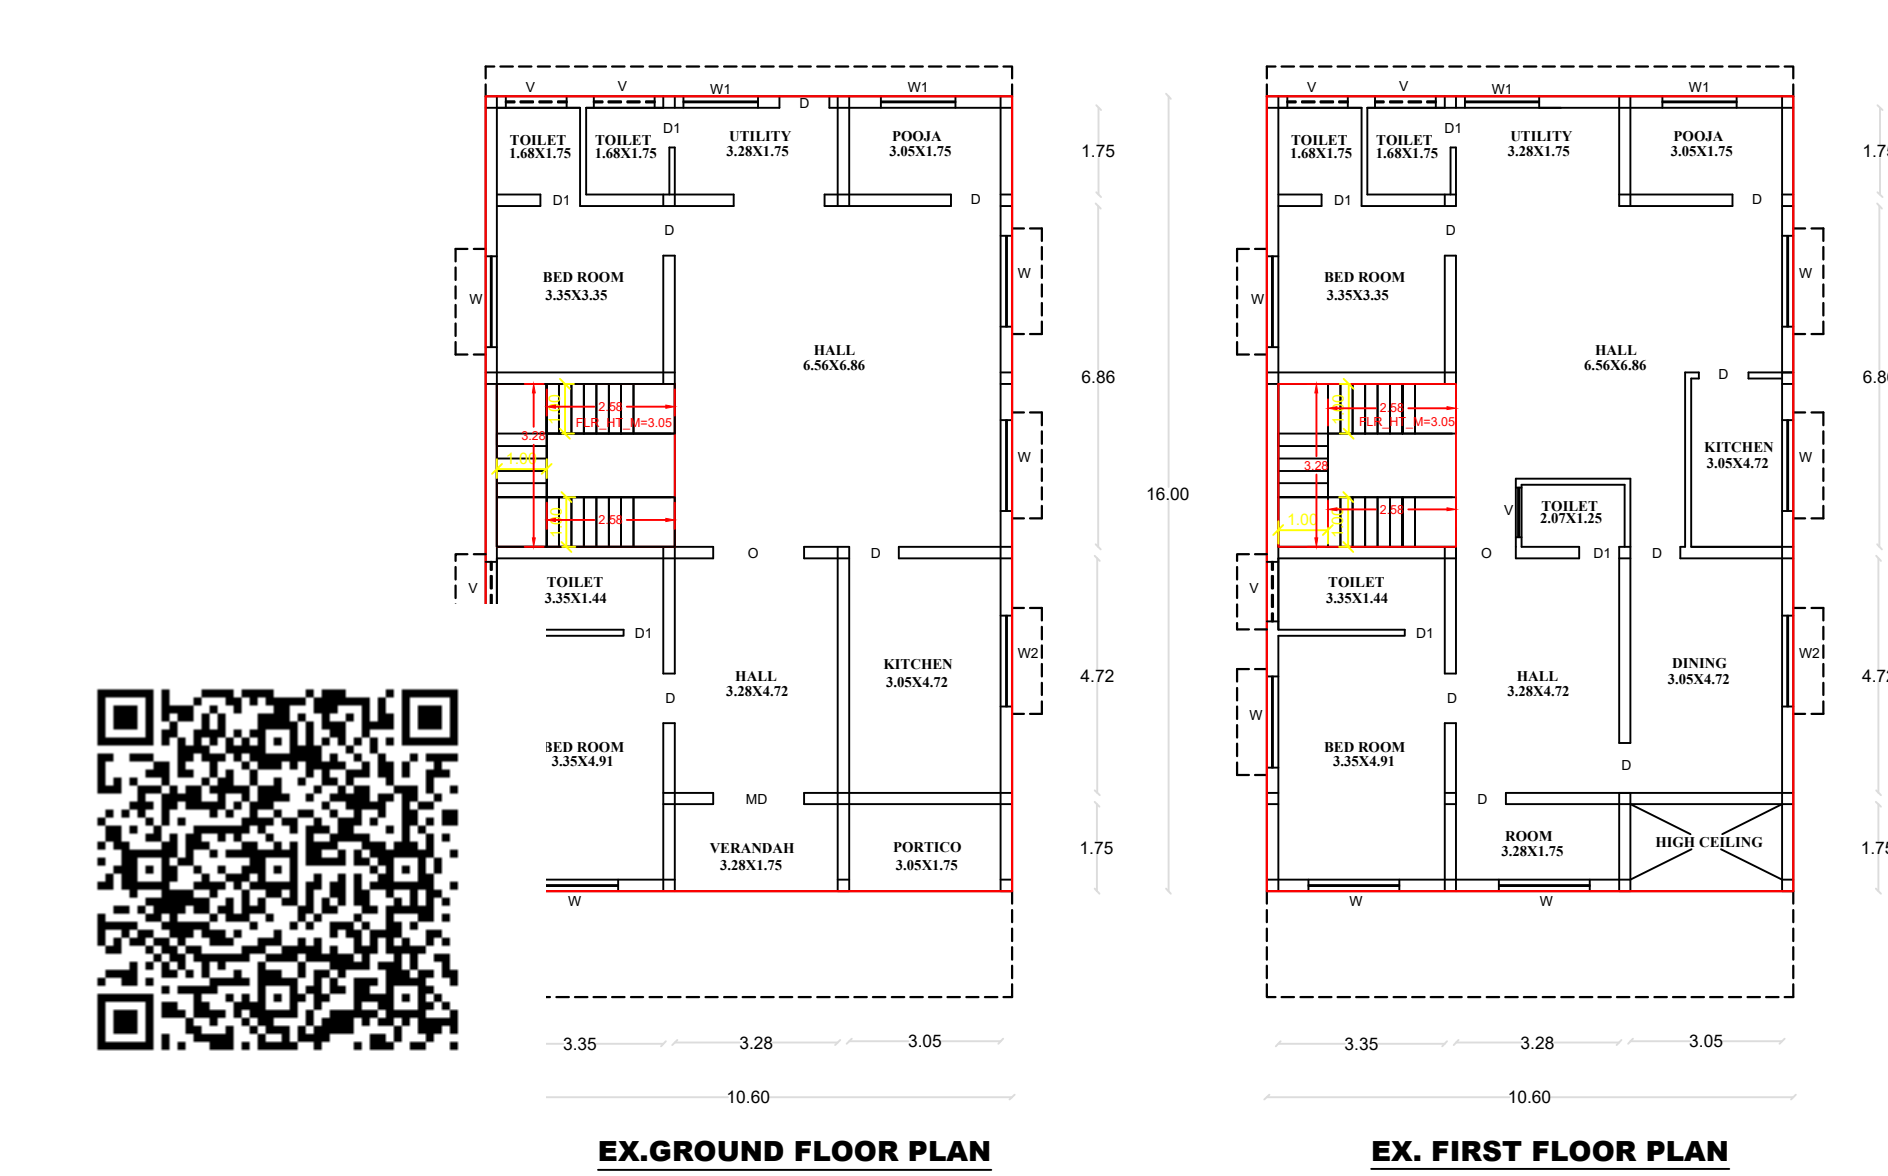
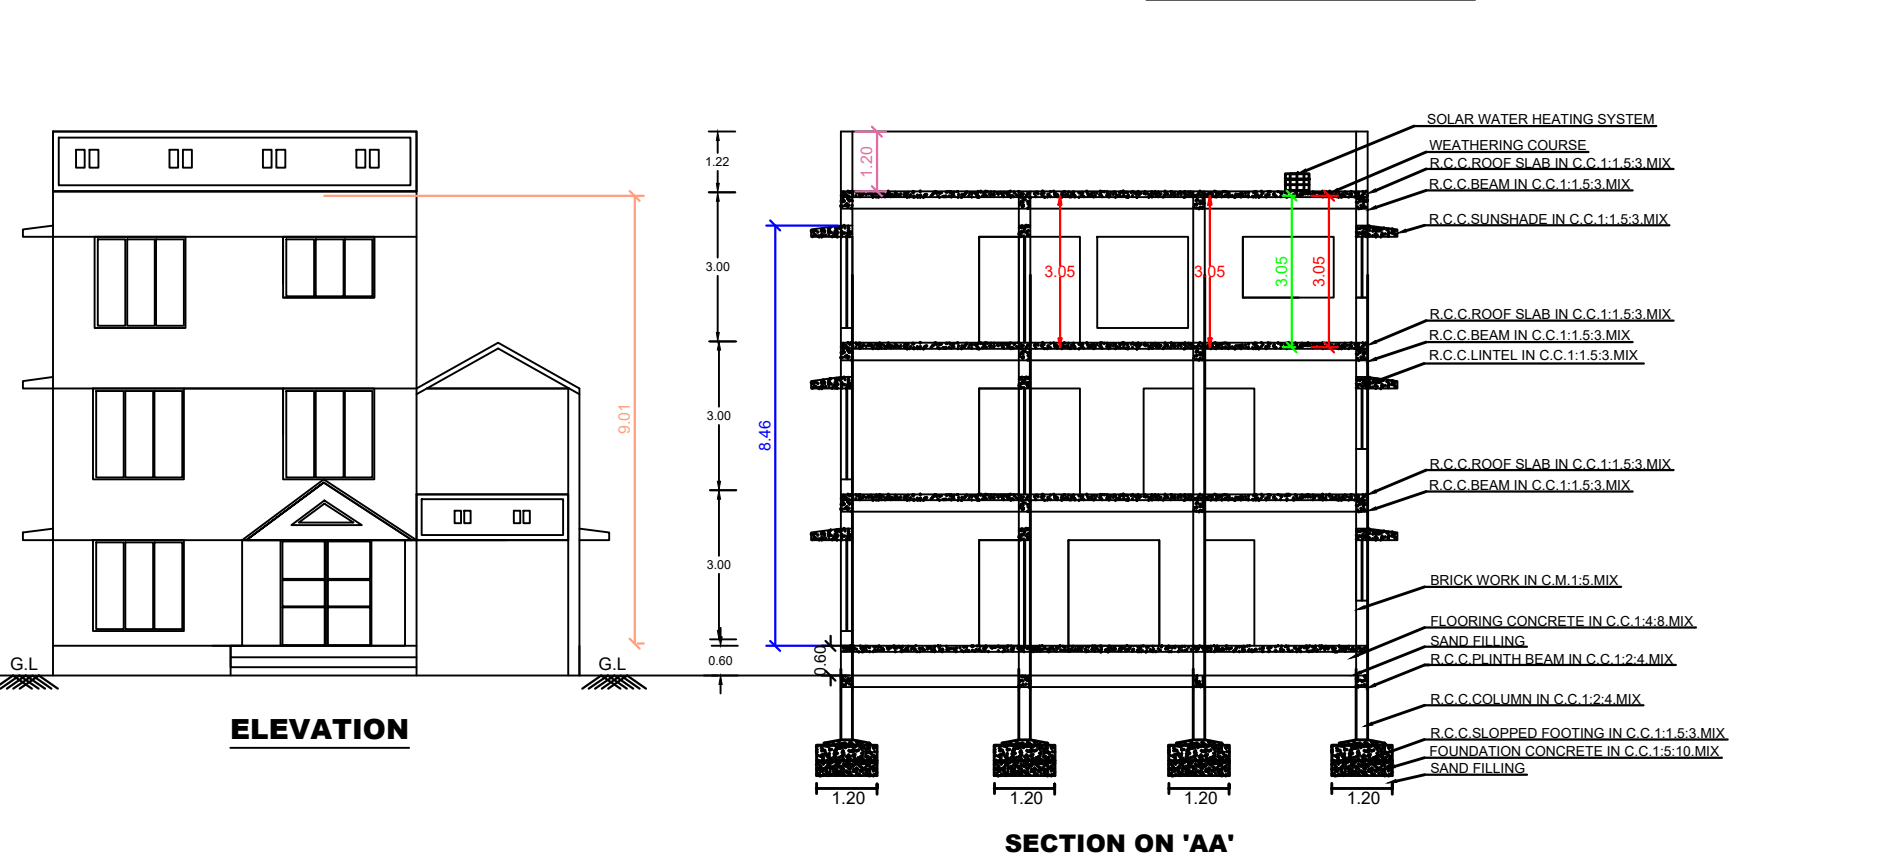


PLAN SHOWING THE PROPOSED ADDITIONAL CONSTRUCTION OF SECOND FLOOR R.C.C. ROOF RESIDENTIAL BUILDING IN S.F.NO.125/3Z, 125/4Y, PATTa NO.4864 AT ERUTHUKKARANPATTI VILLAGE AND PANCHAYAT OF ARIYALUR TALUK AND DISTRICT. (SCALE 1:100)

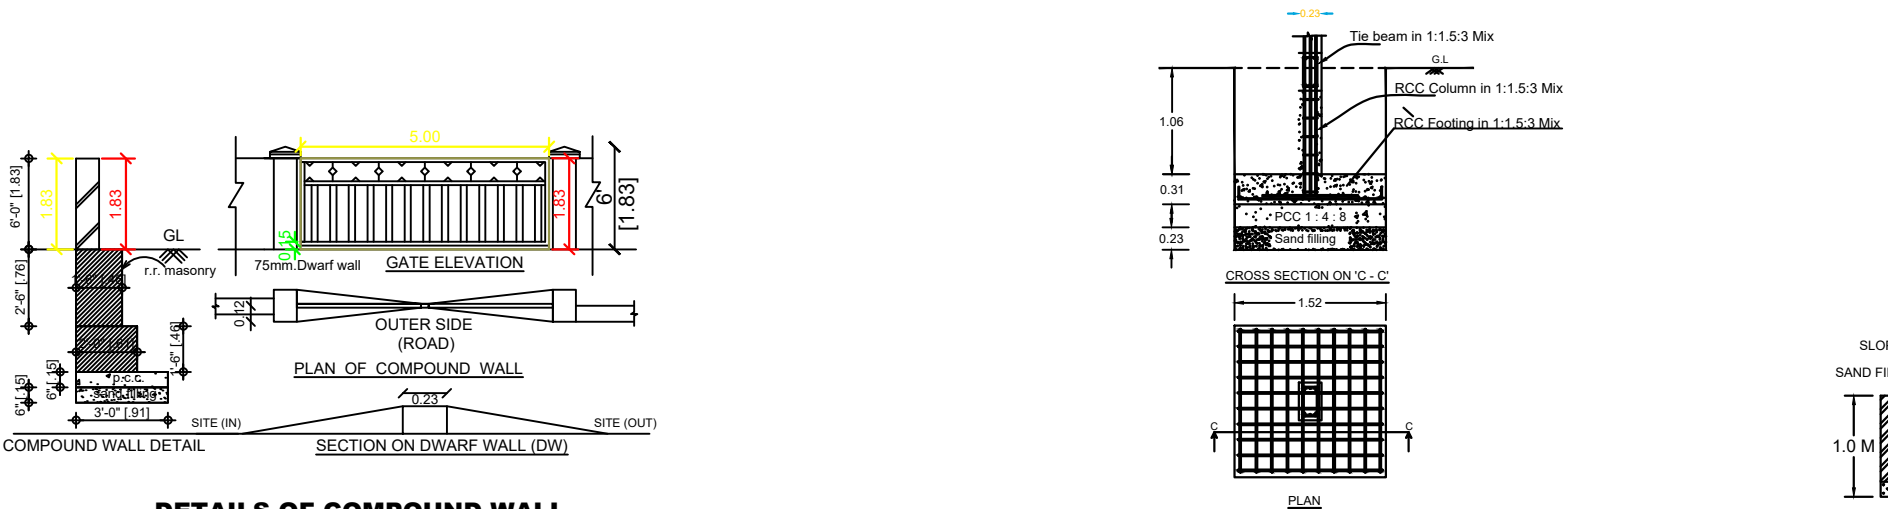

1. SULLAGE WASTE FROM TOILET WILL BE CONNECTED INTO STP.
2. BORE WELL WITH MOTAR WATER TANK AND CORPORATION WATER SUPPLY
3. RAIN WATER PERCOLATION PIT PROVIDED @1/30 Sqm OF PLINTH AREA@6M C/C
4. RAIN WATER TAKEN TO THE BORE WELL THROUGH 150MM DIA PIPES.
5. RAIN WATER COLLECTED FROM OPEN TERRACE SHALL BE COLLECTED THROUGH PIPES AND LED INTO A FILTER PIT (SIZE 60 X 60 X 60 CM) WITH APPROPRIATE FILTER MATERIAL AND THEN LED INTO COLLECTION TANK.
7. SOLAR WATER HEATER LINE ARRANGEMENTS WILL BE PROVIDED.

SCHEDULE OF JOINERIES:		
TYPE	REFERENCE	SIZE IN METER
MD	MAIN DOOR	1.06 x 2.13
D	FLUSH DOOR	1.00 x 2.13
D1	FLUSH DOOR	0.76 x 2.13
D2	FLUSH DOOR	1.00 x 1.98
O	OPEN	1.00 x 2.13
W1	WINDOW	1.53 x 1.52
W2	WINDOW	1.22 x 1.52
W3	WINDOW	0.91 x 1.52
KW	KITCHEN WINDOW	1.53 x 1.22
V	VENTILATOR	0.91 x 0.76
J	JALLY	0.91 x 1.83

AREA DETAILS	
DESCRIPTION	SQ.M
PLOT AREA (as per Document)	273.13
PLOT AREA (as per FMB)	273.13
SUPER IMPOSED PLOT AREA	273.13

PROPOSED BUILDING PLINTH AREA		
DESCRIPTION	F.S.I AREA (in SQ.M)	F.S.I AREA (in SQ.Ft)
AREA DETAILS	Sq.M	Sq.Ft
EXISTING GROUND FLOOR AREA	169.60	1825.57
EXISTING FIRST FLOOR AREA	169.60	1825.57
PROPOSED SECOND FLOOR	64.10	689.97
OPEN SPACE AREA	42.41	456.50

PLOT COVERAGE	=	$\frac{169.60}{273.13} \times 100$	=	62.09%
F.S.I	=	$\frac{403.30}{273.13}$	=	1.47

- PARKING**
1. TWO WHEELER PARKING SPACE 2 NOS PROVIDED.
- NOTES:**
1. FIRE EXTINGUISHER ● FE
 2. ALL DIMENSION ARE IN METER
 3. SCALE - 1:100
 4. WASTE WATER UTILISED FOR GARDEN PURPOSE.
 5. SOLAR WATER HEATER PROVIDED IN TERRACE FLOOR.

COLOUR INDEX:	
BOUNDARY SHOWN IN GREEN	-
PROPOSED BUILDING IN RED	-

A.S.A Constructions
Chinna Aranmanai Street, Ariyalur.
Mobile : 9443303157, 9943425641

APPLICANT

M. Latha

Mrs.LATHA
W/O.Mr.MANIVEL

ENGINEER

Er.D.SEETHA, M.E(Struct),MBA.,
LICENSED SURVEYOR NO:329
REGISTERED ENGINEER GRADE -I
RE/PLBR/APR 2019/014