



PLAN SHOWING THE PROPOSED CONSTRUCTION OF GROUND FLOOR R.C.C ROOF COMMERCIAL BUILDING IN S.F.NO:-127/10A8B,AT ARANKOTTAI MAIN ROAD,SRIPURANTHAN (NORTH) VILLAGE AND PANCHAYAT,UDAYARPALAYAM(T.K),ARIYALUR(D.T).


OWNER:-
Mrs.E.THILAKAVATHI W/O KALIYAMOORTHY

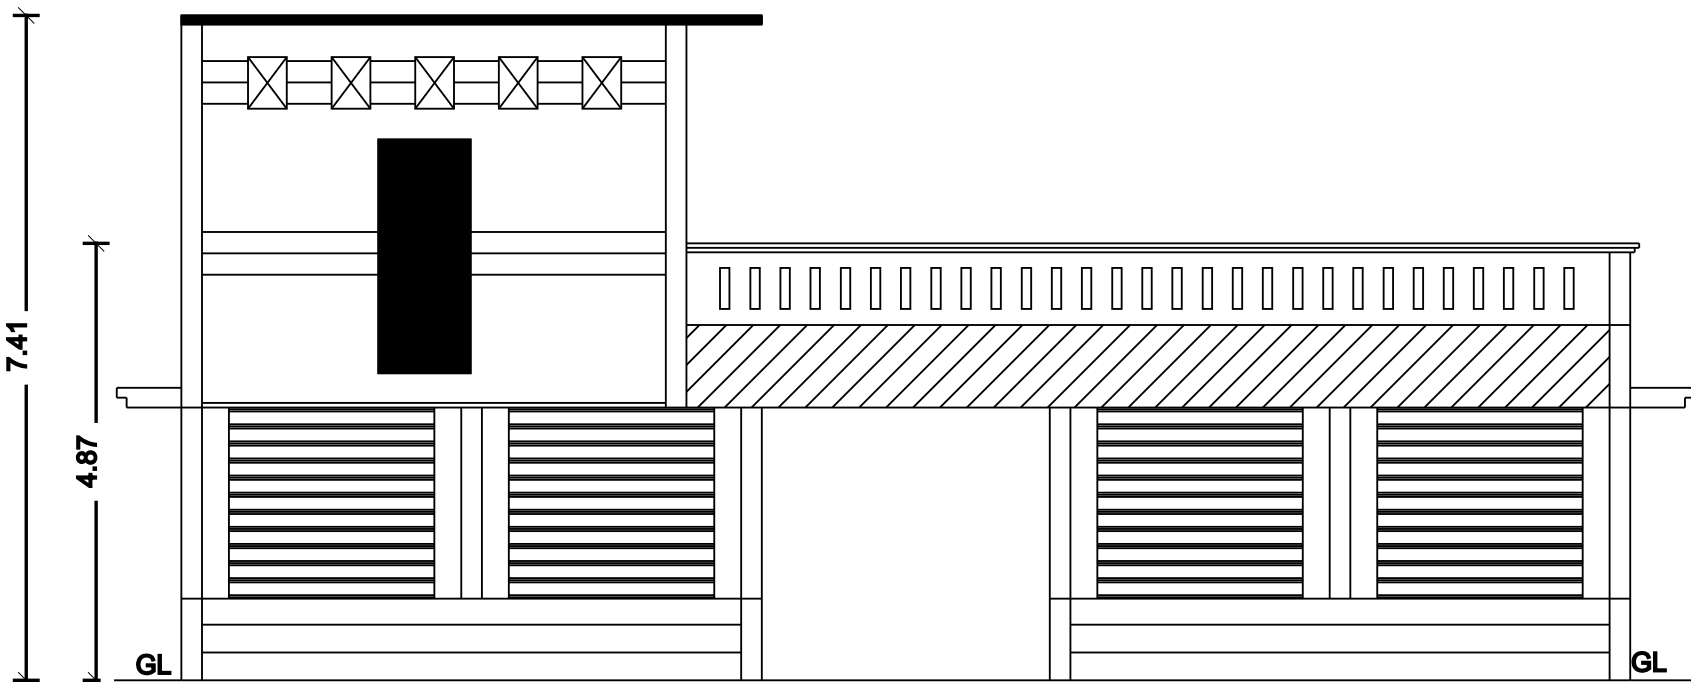


ELEVATION

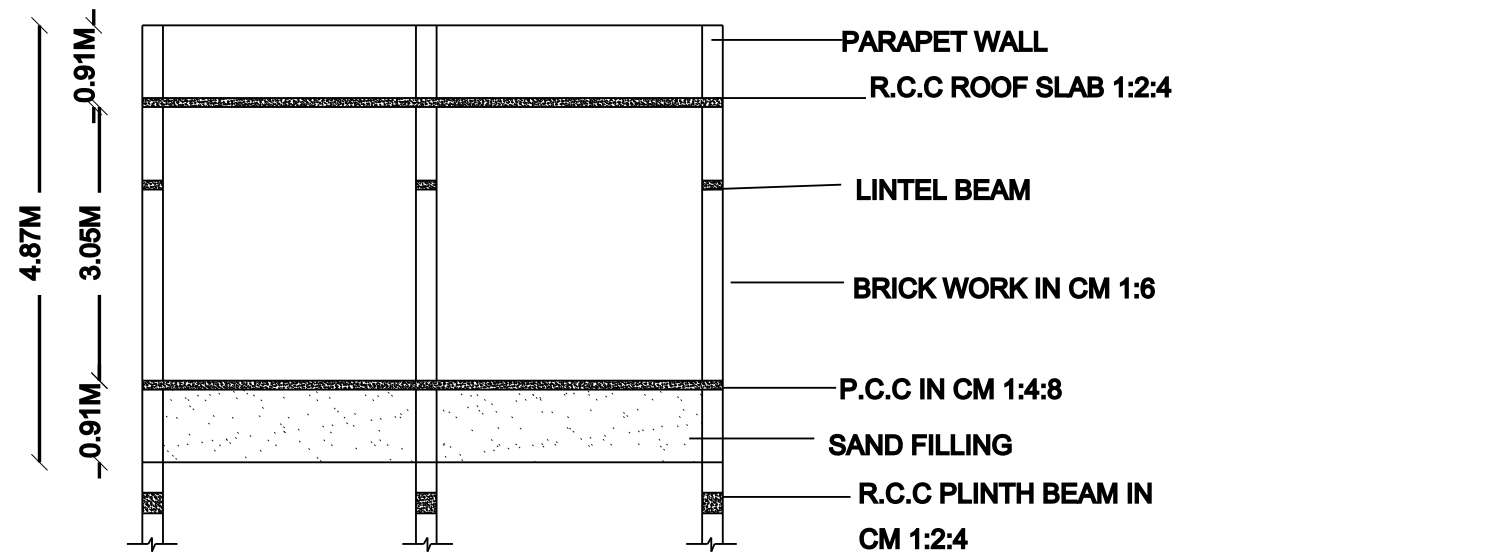

SECTION 'AA'

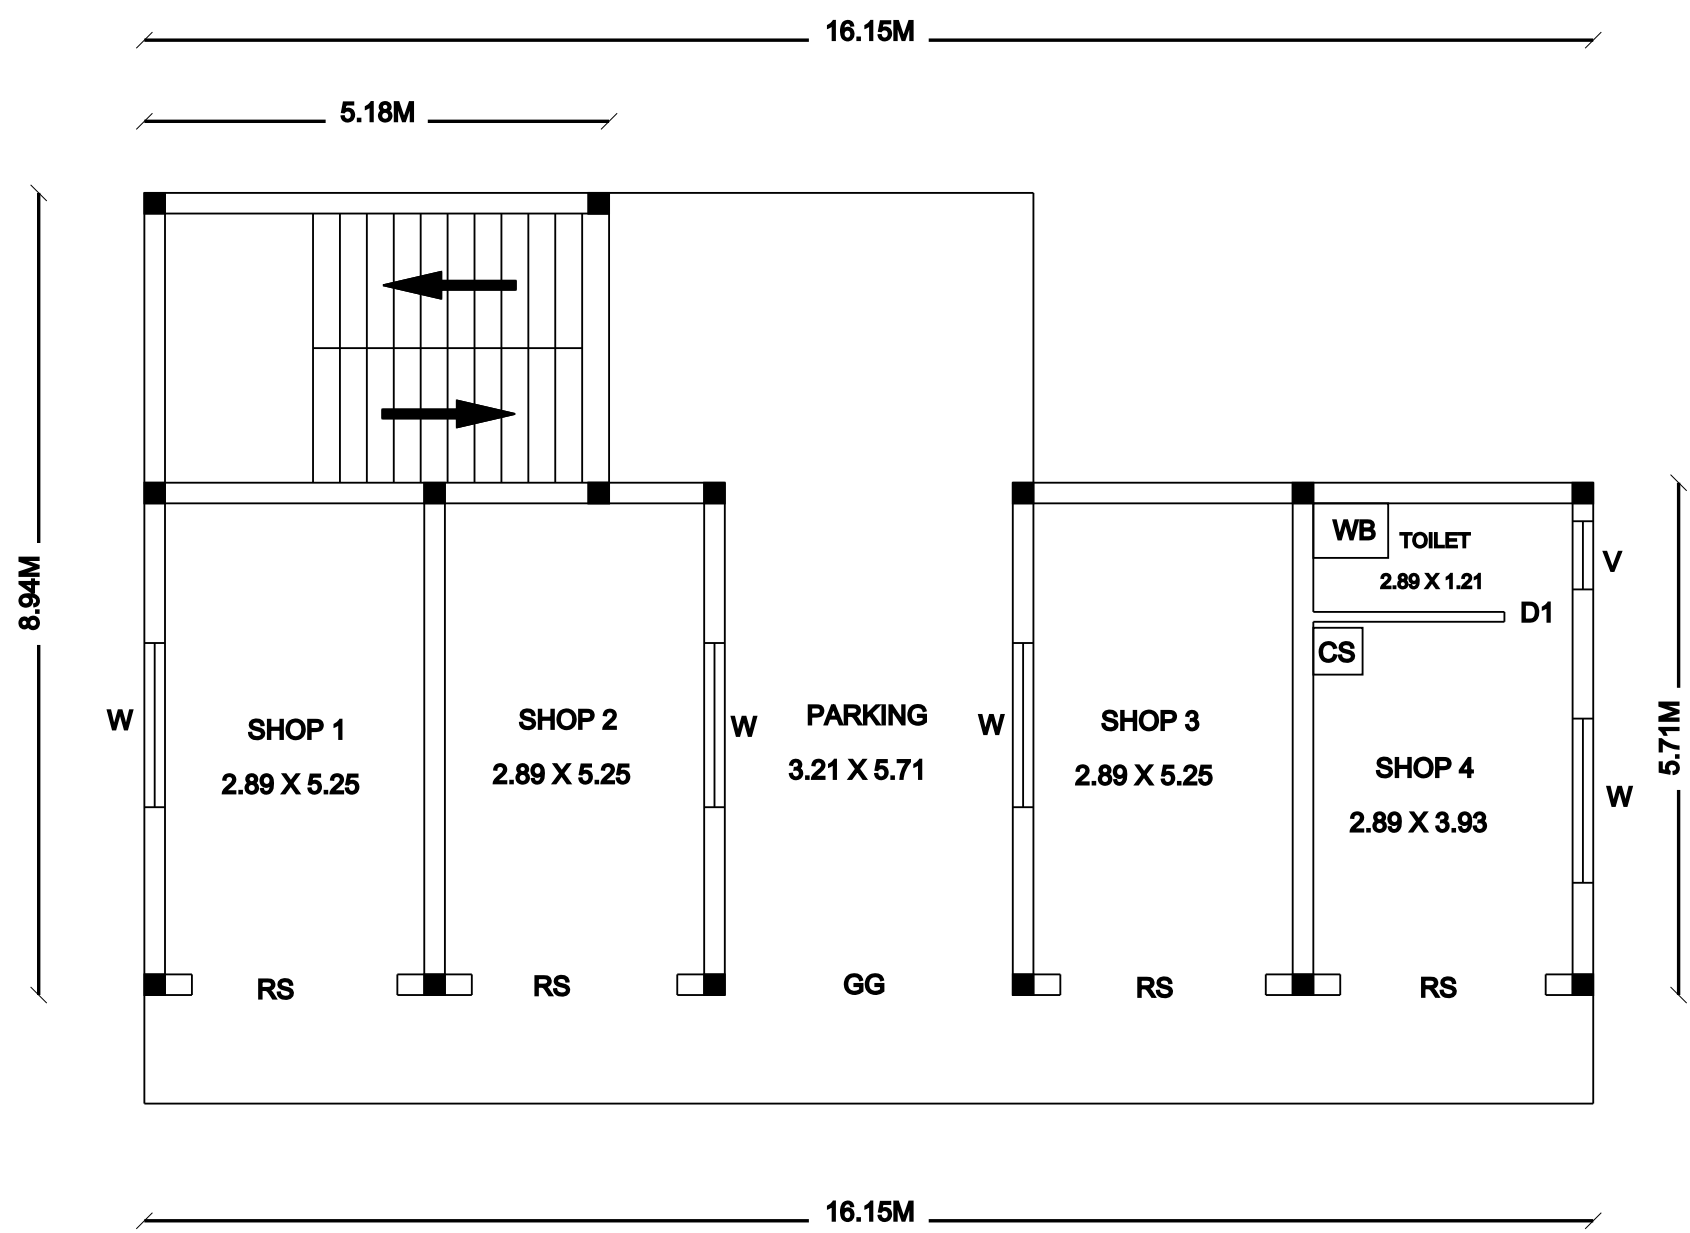


TYPICAL GROUND FLOOR PLAN

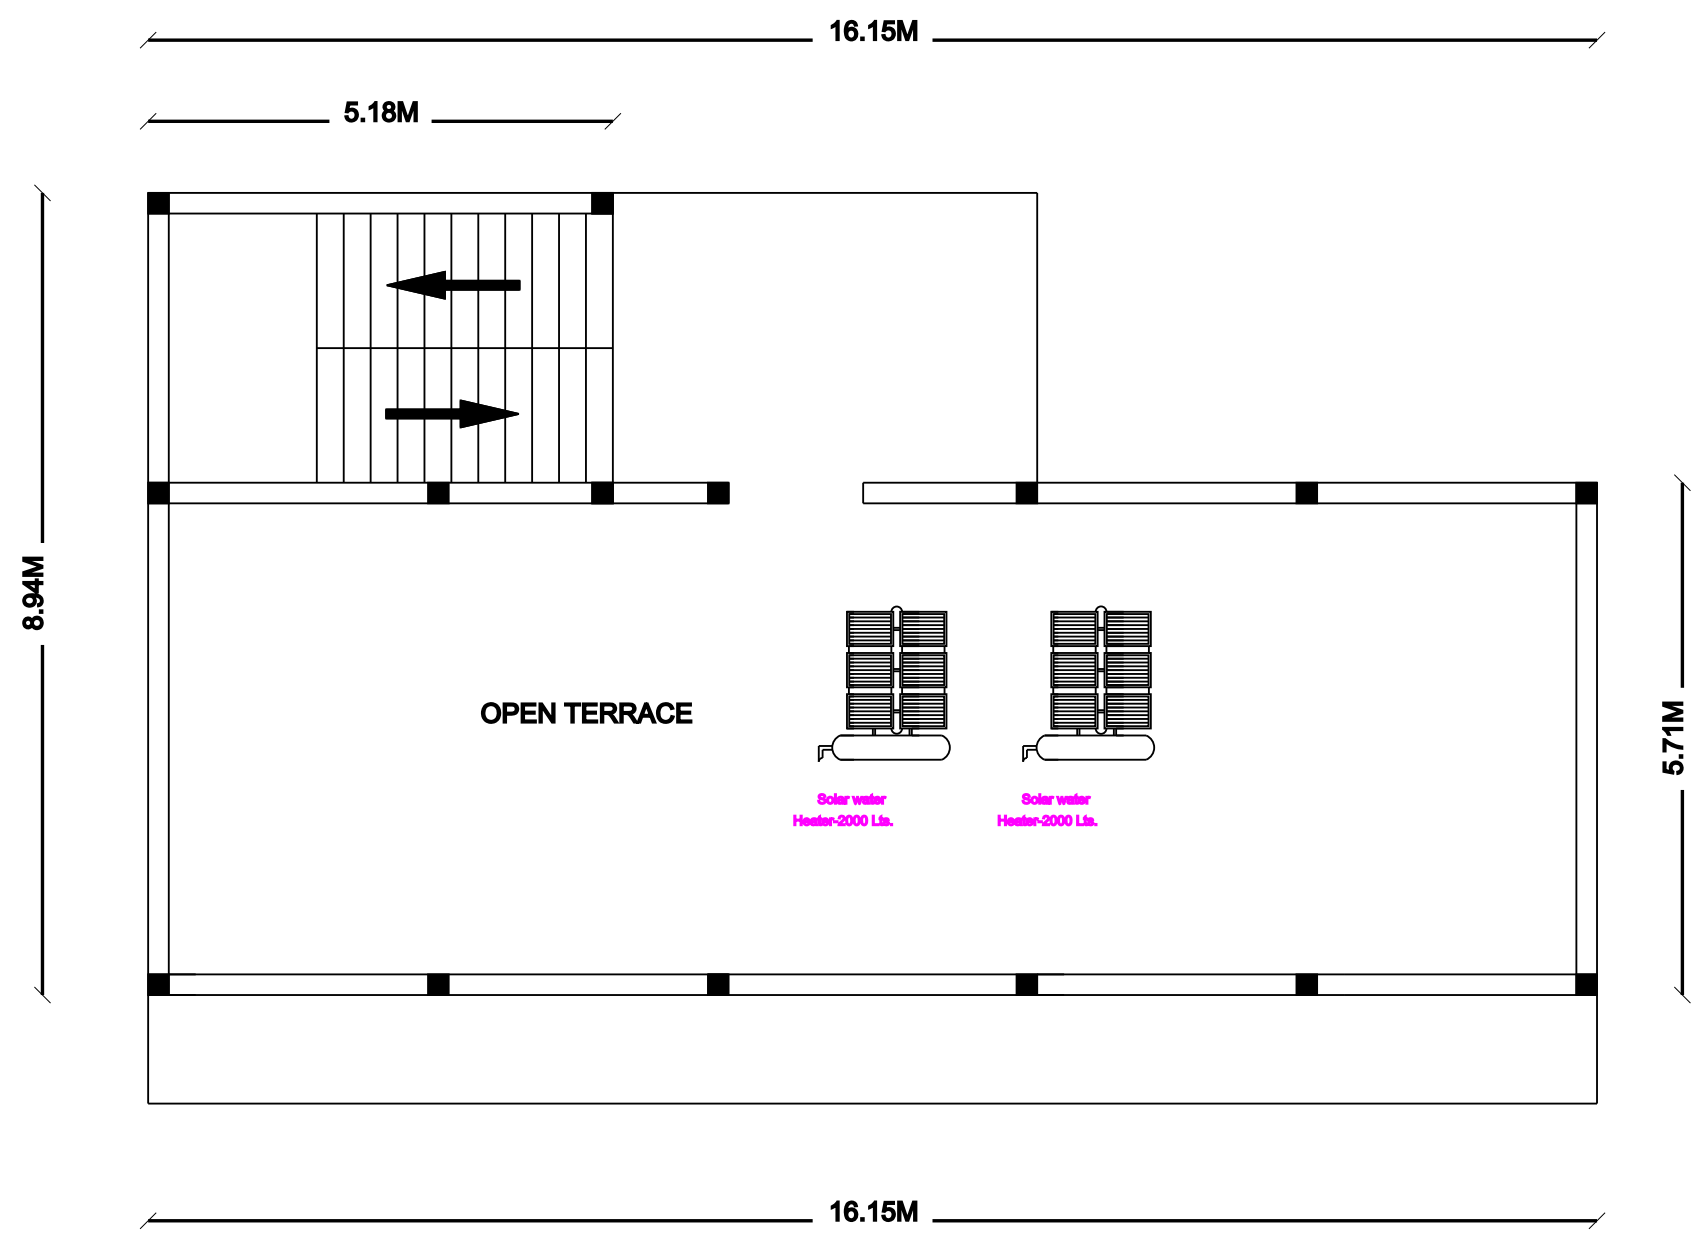

TERRACE FLOOR PLAN

SITE PLAN:-

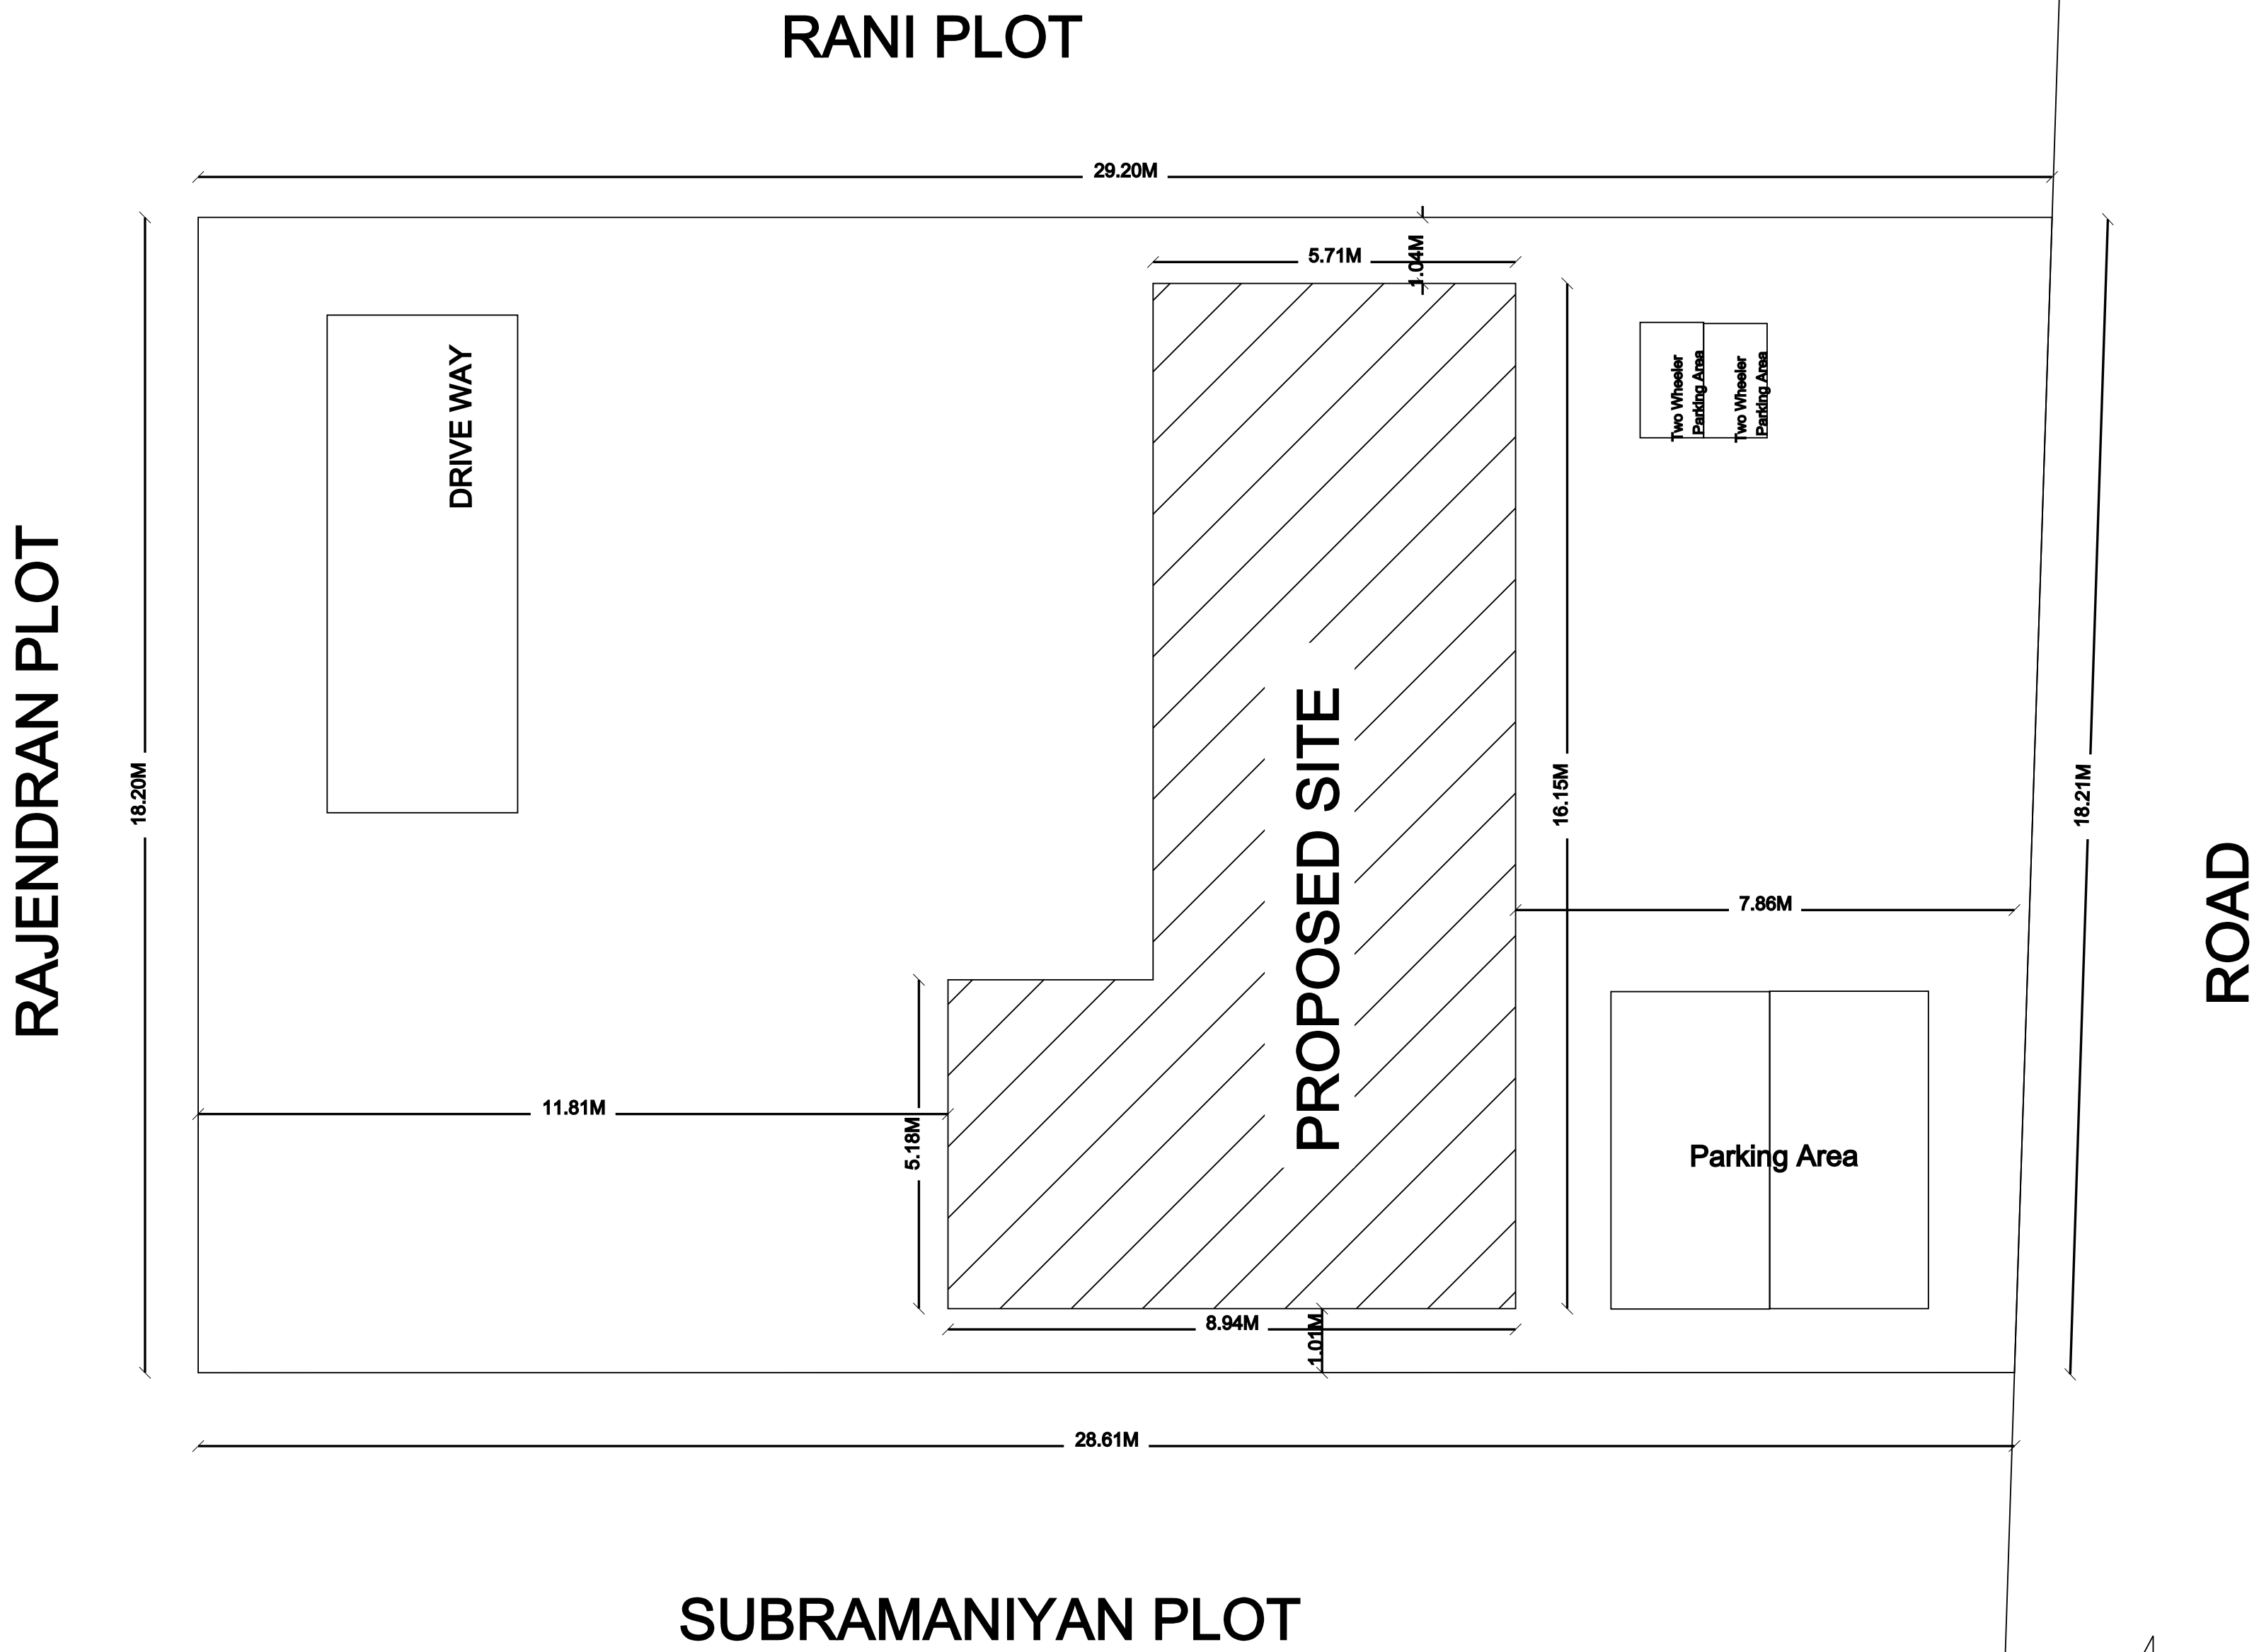


SCHEDULE OF JOINERIES:		
TYPE	REFERENCE	SIZE IN METER
MD	MAIN DOOR	1.22 x 2.13
D	FLUSH DOOR	0.91 x 2.13
D1	FLUSH DOOR	0.76 x 2.13
O	OPEN	1.00 x 2.13
W1	WINDOW	1.53 x 1.52
KW	KITCHEN WINDOW	1.53 x 1.22
KW1	KITCHEN WINDOW	0.91 x 1.22
V	VENTILATOR	0.91 x 0.76


AREA DETAILS		
DESCRIPTION		SQ.M
PLOT AREA (as per Document)		526.00
PLOT AREA (as per FMB)		526.00
SUPER IMPOSED PLOT AREA		526.00
DESCRIPTION	F.S.I AREA (In SQ.M)	NON F.S.I AREA (In SQ.M)
PROPOSED BUILDING PLINTH AREA		
GROUND FLOOR AREA	108.95	-
HEAD ROOM AREA	-	17.92
TOTAL AREA	185.62	17.92
OPEN SPACE AREA	417.05	
PLOT COVERAGE =	108.95 / 526.00	X 100 = 20.71%
F.S.I =	108.95 / 526.00	= 0.20

ENGINEER:-

Er. K.HARIHARAN, B.E.,
A.K. BUILDERS
Registered Engineer - III
Reg. No: 041/LS/2019/00004
Jayankondam, Cell: 8973164890

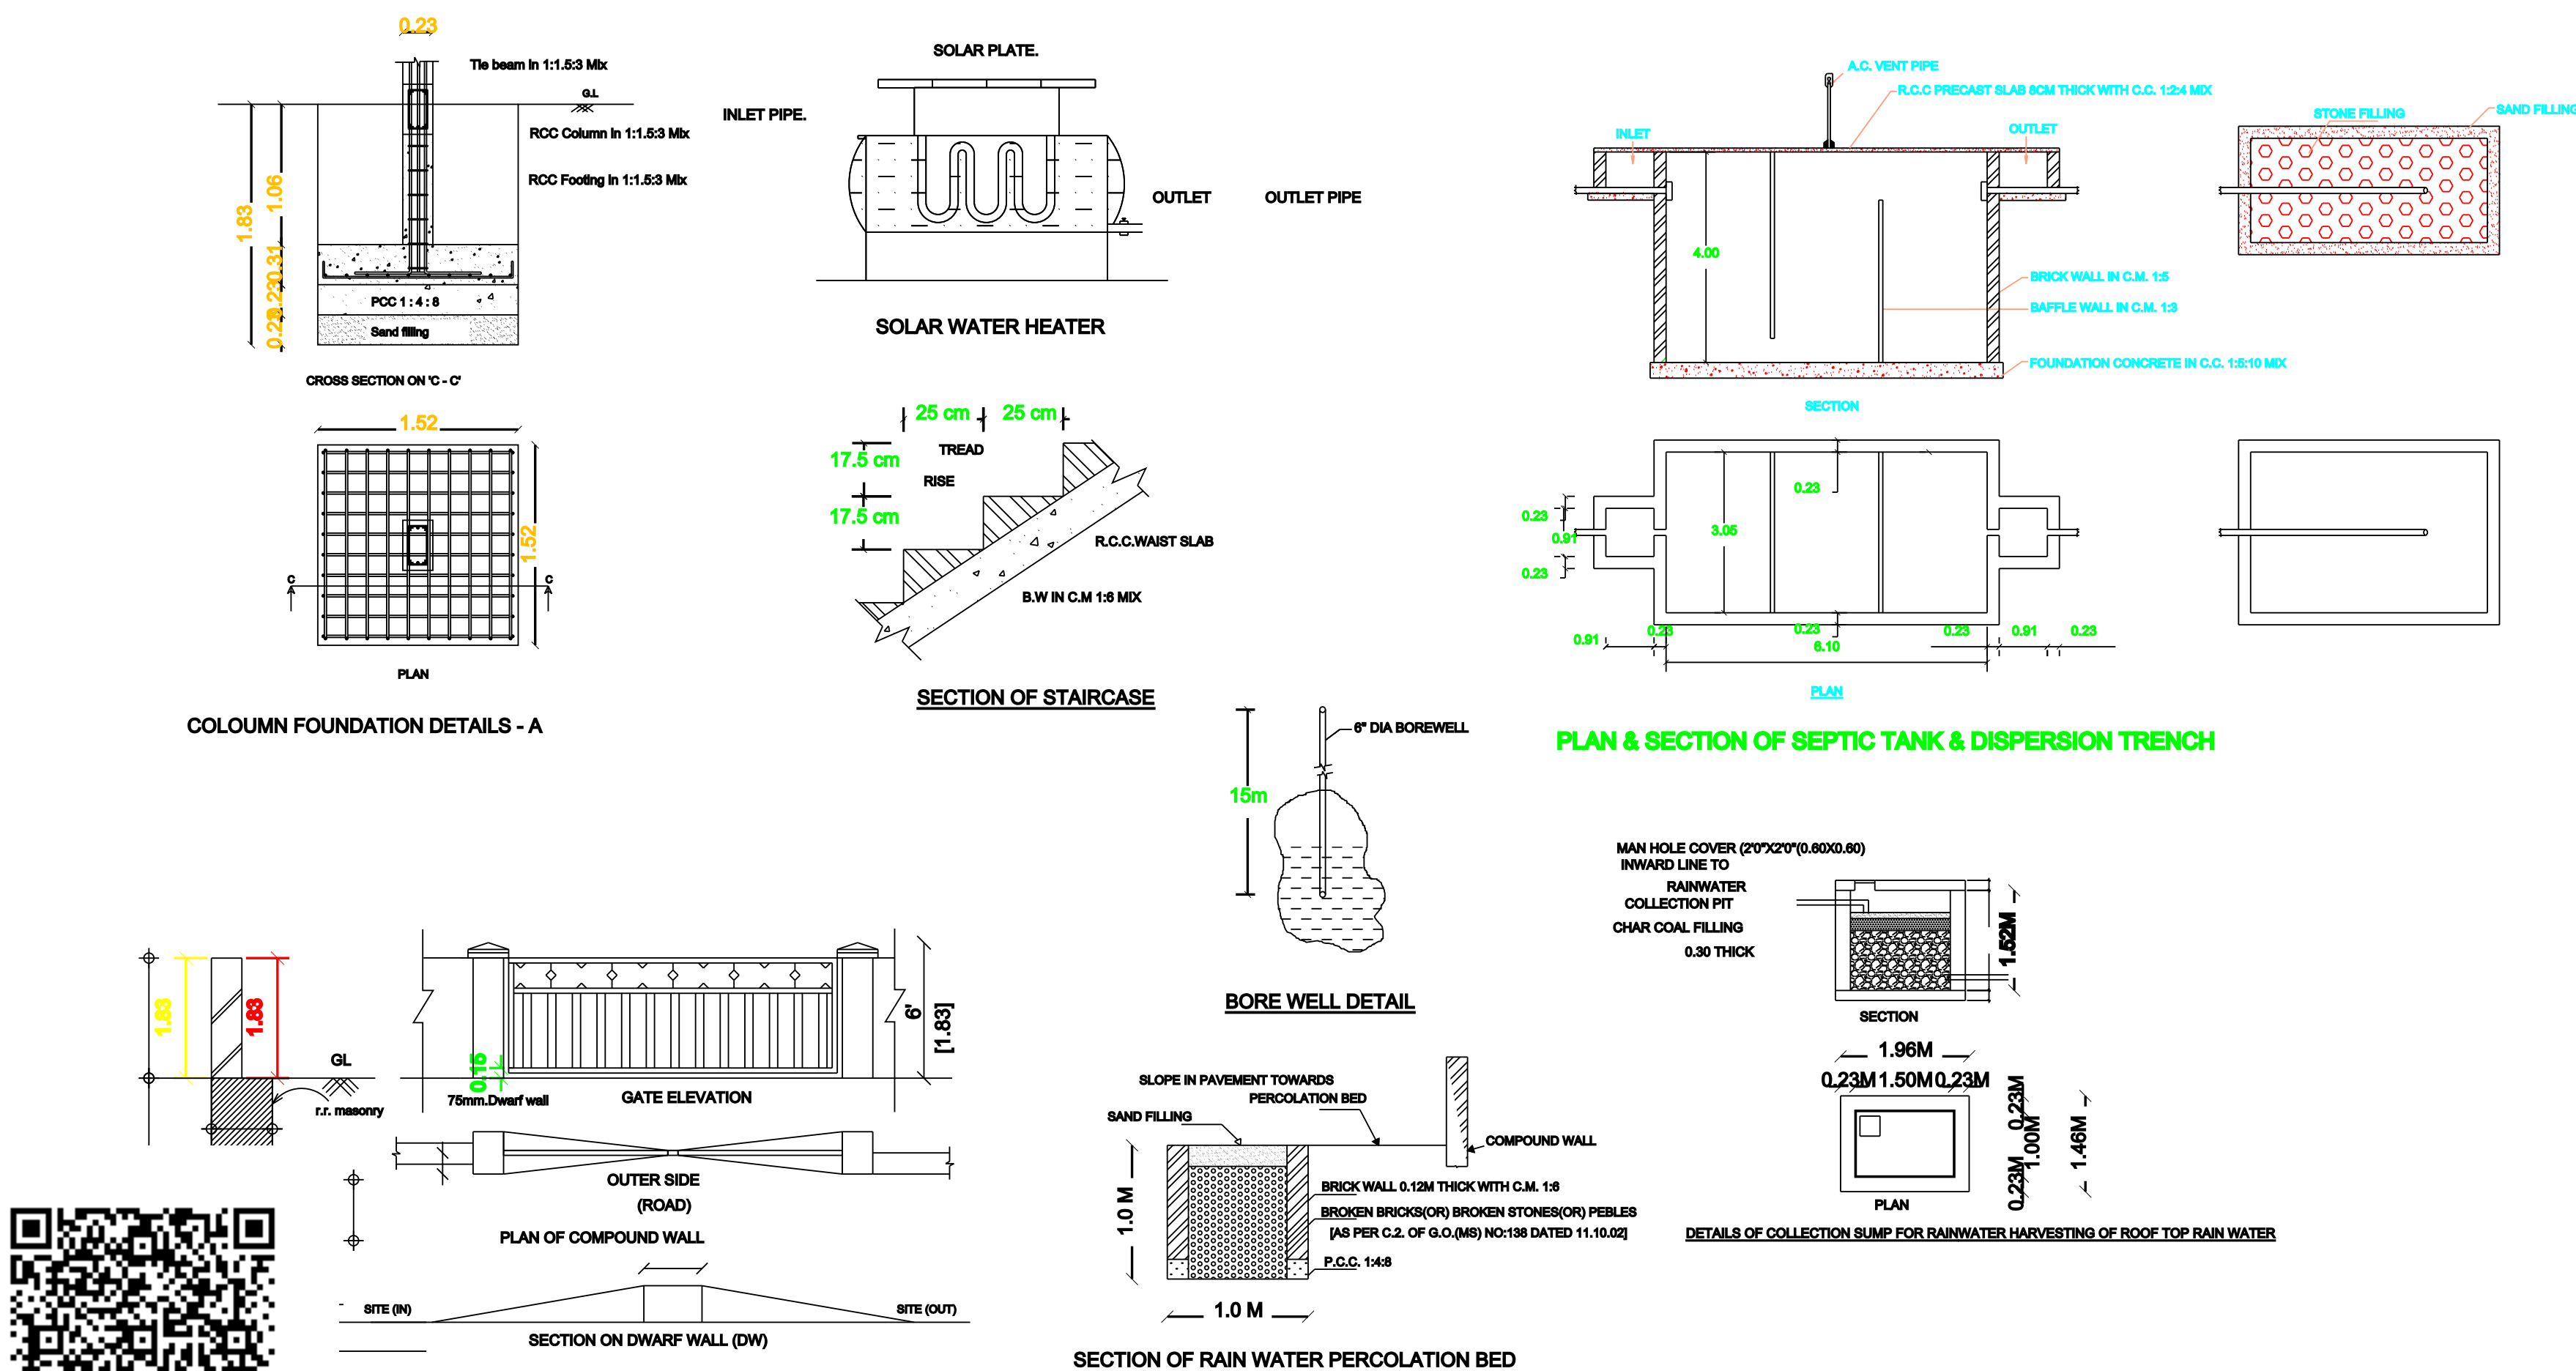

KEY PLAN:-

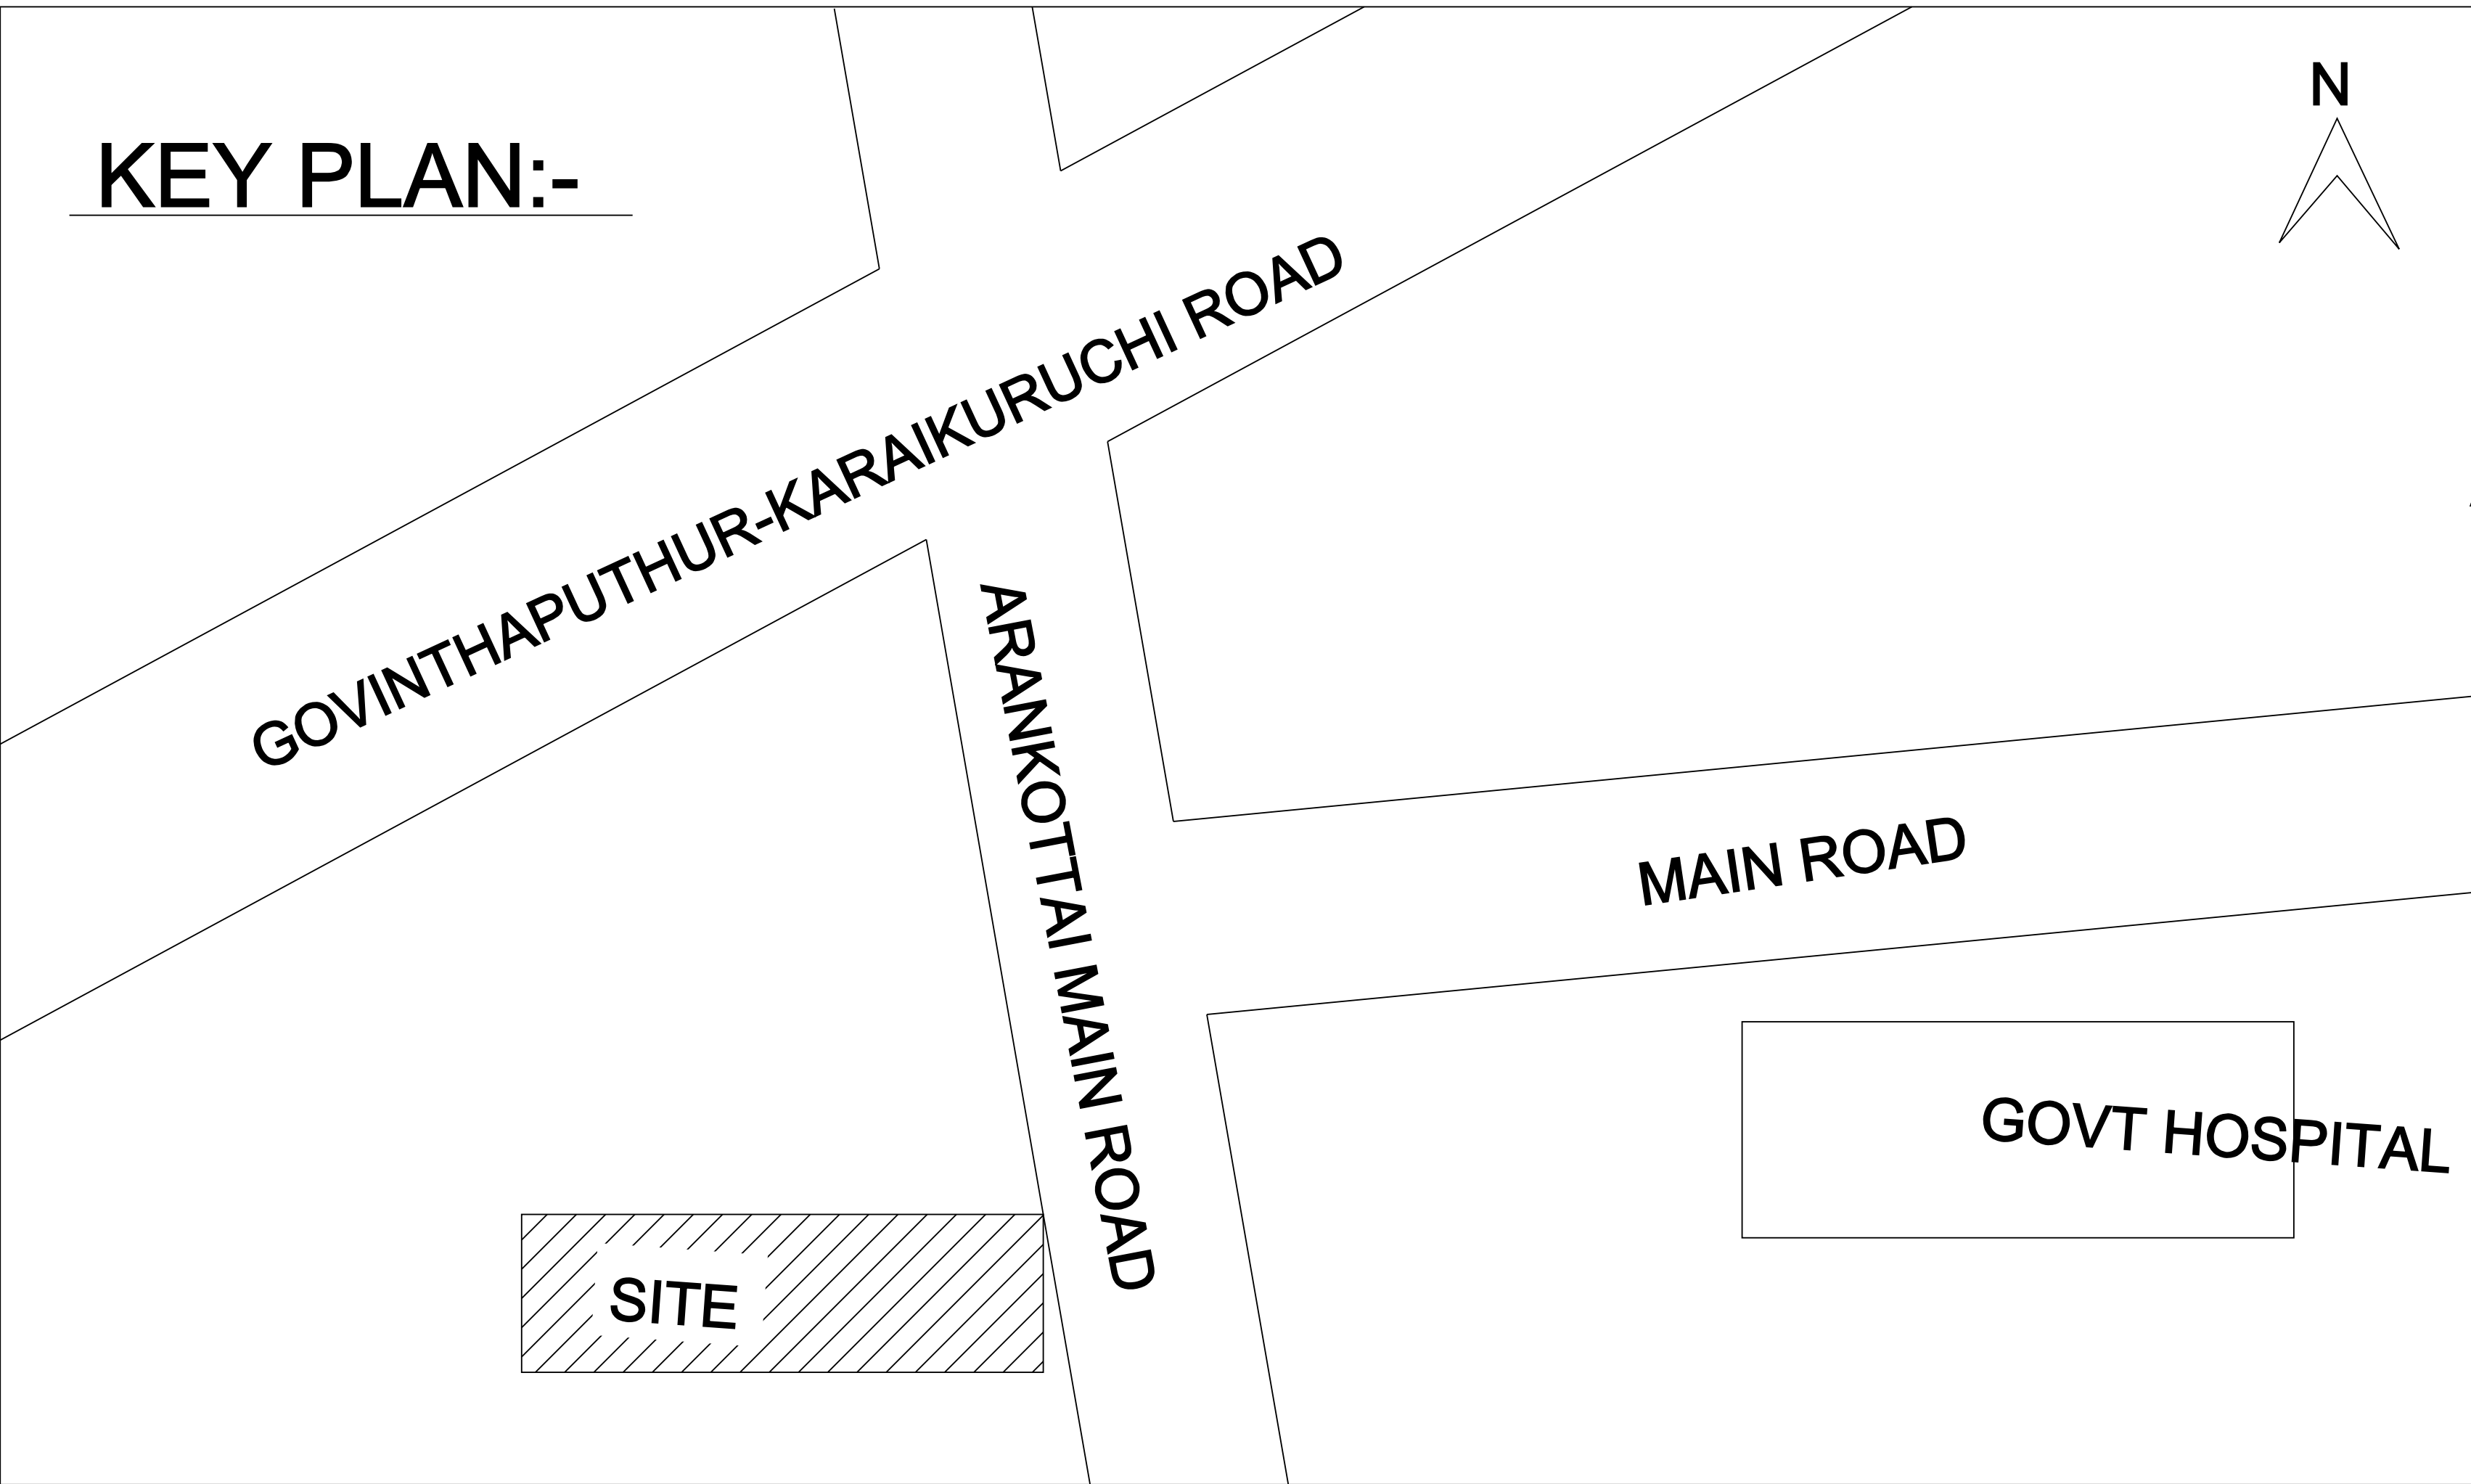

OWNER:-
Mrs.E.THILAKAVATHI W/O KALIYAMOORTHY

APPROVING AUTHORITY:-