
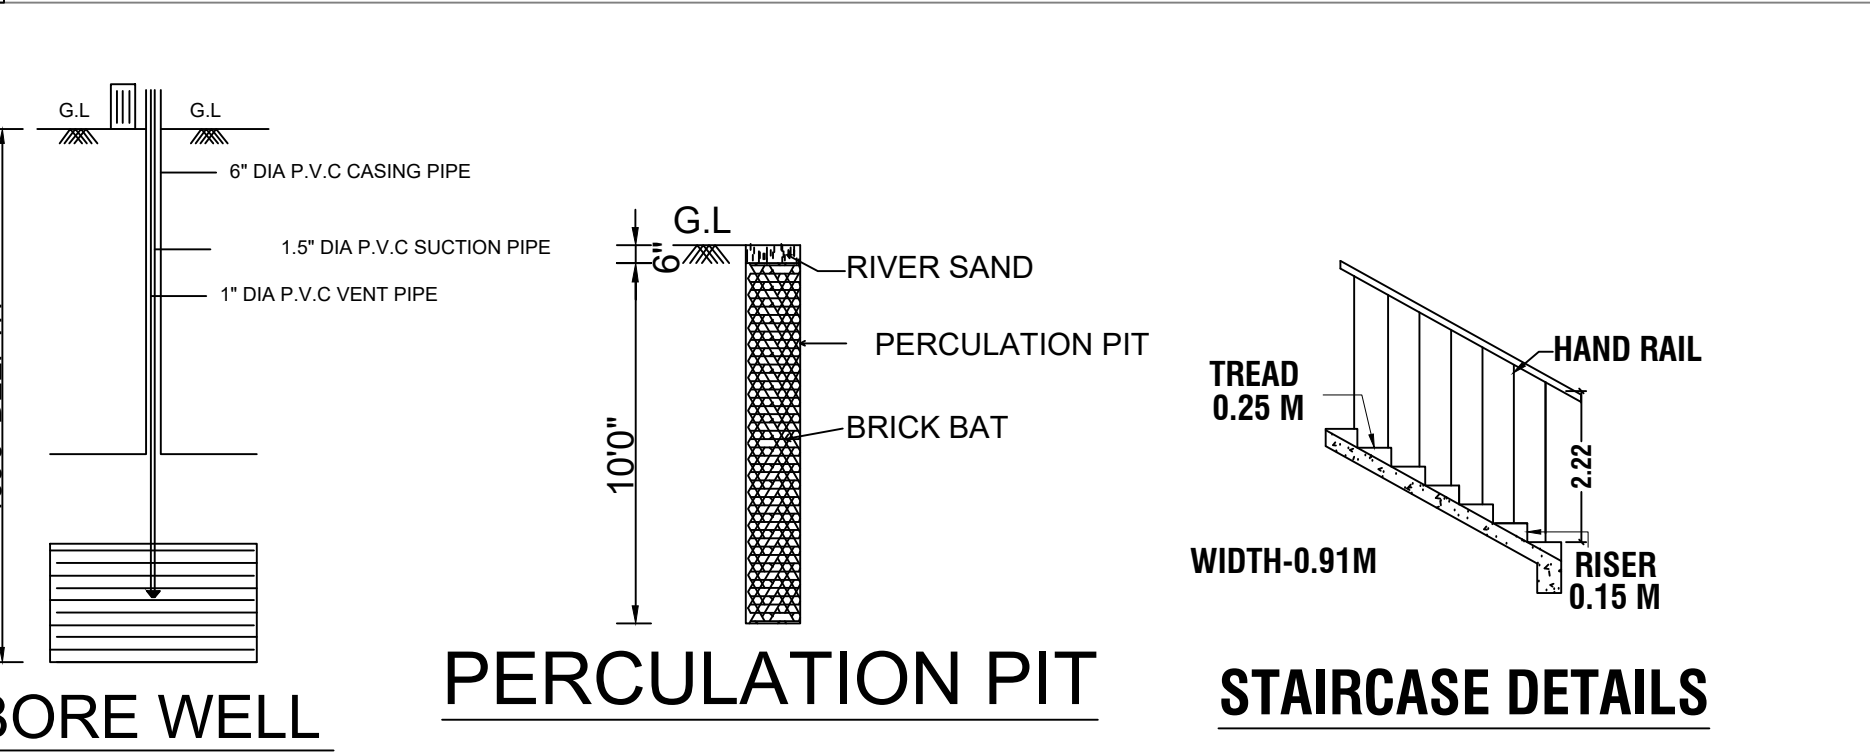
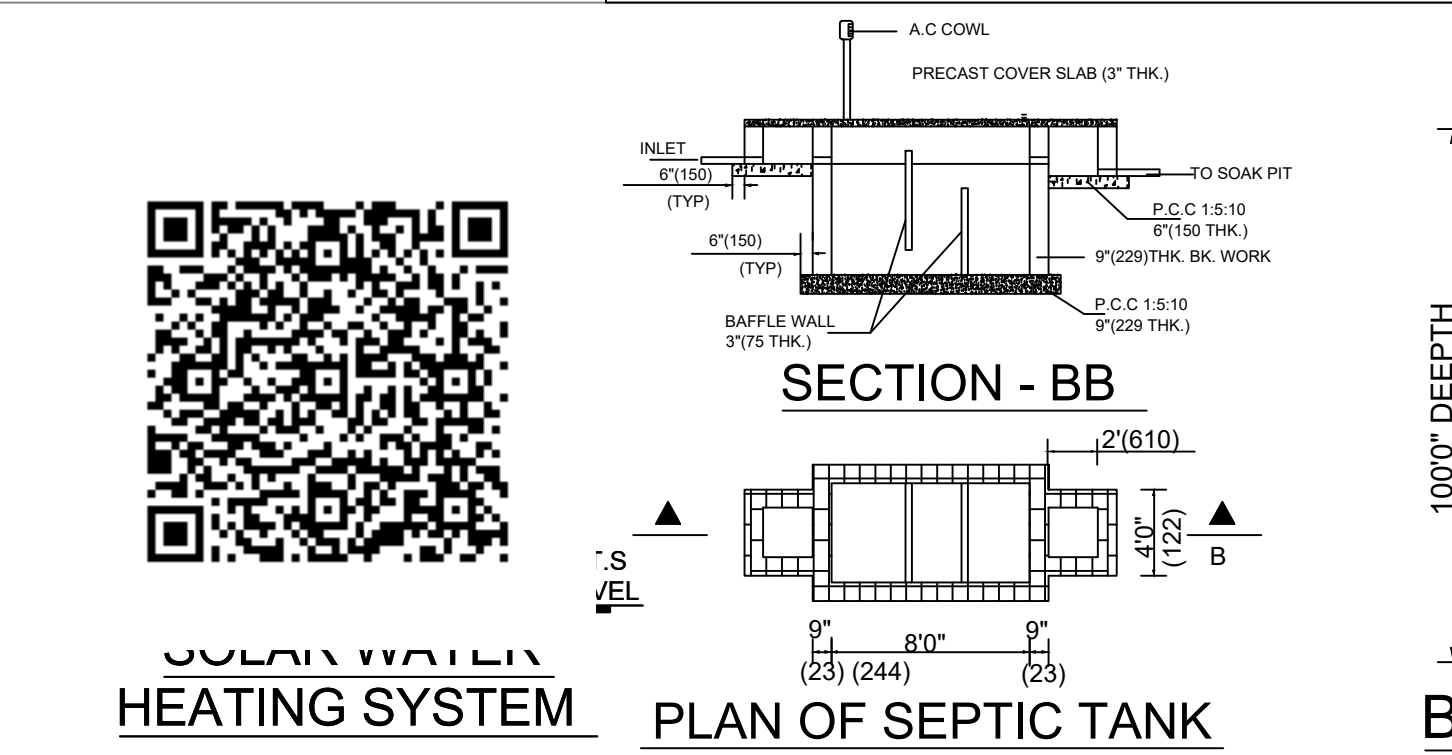
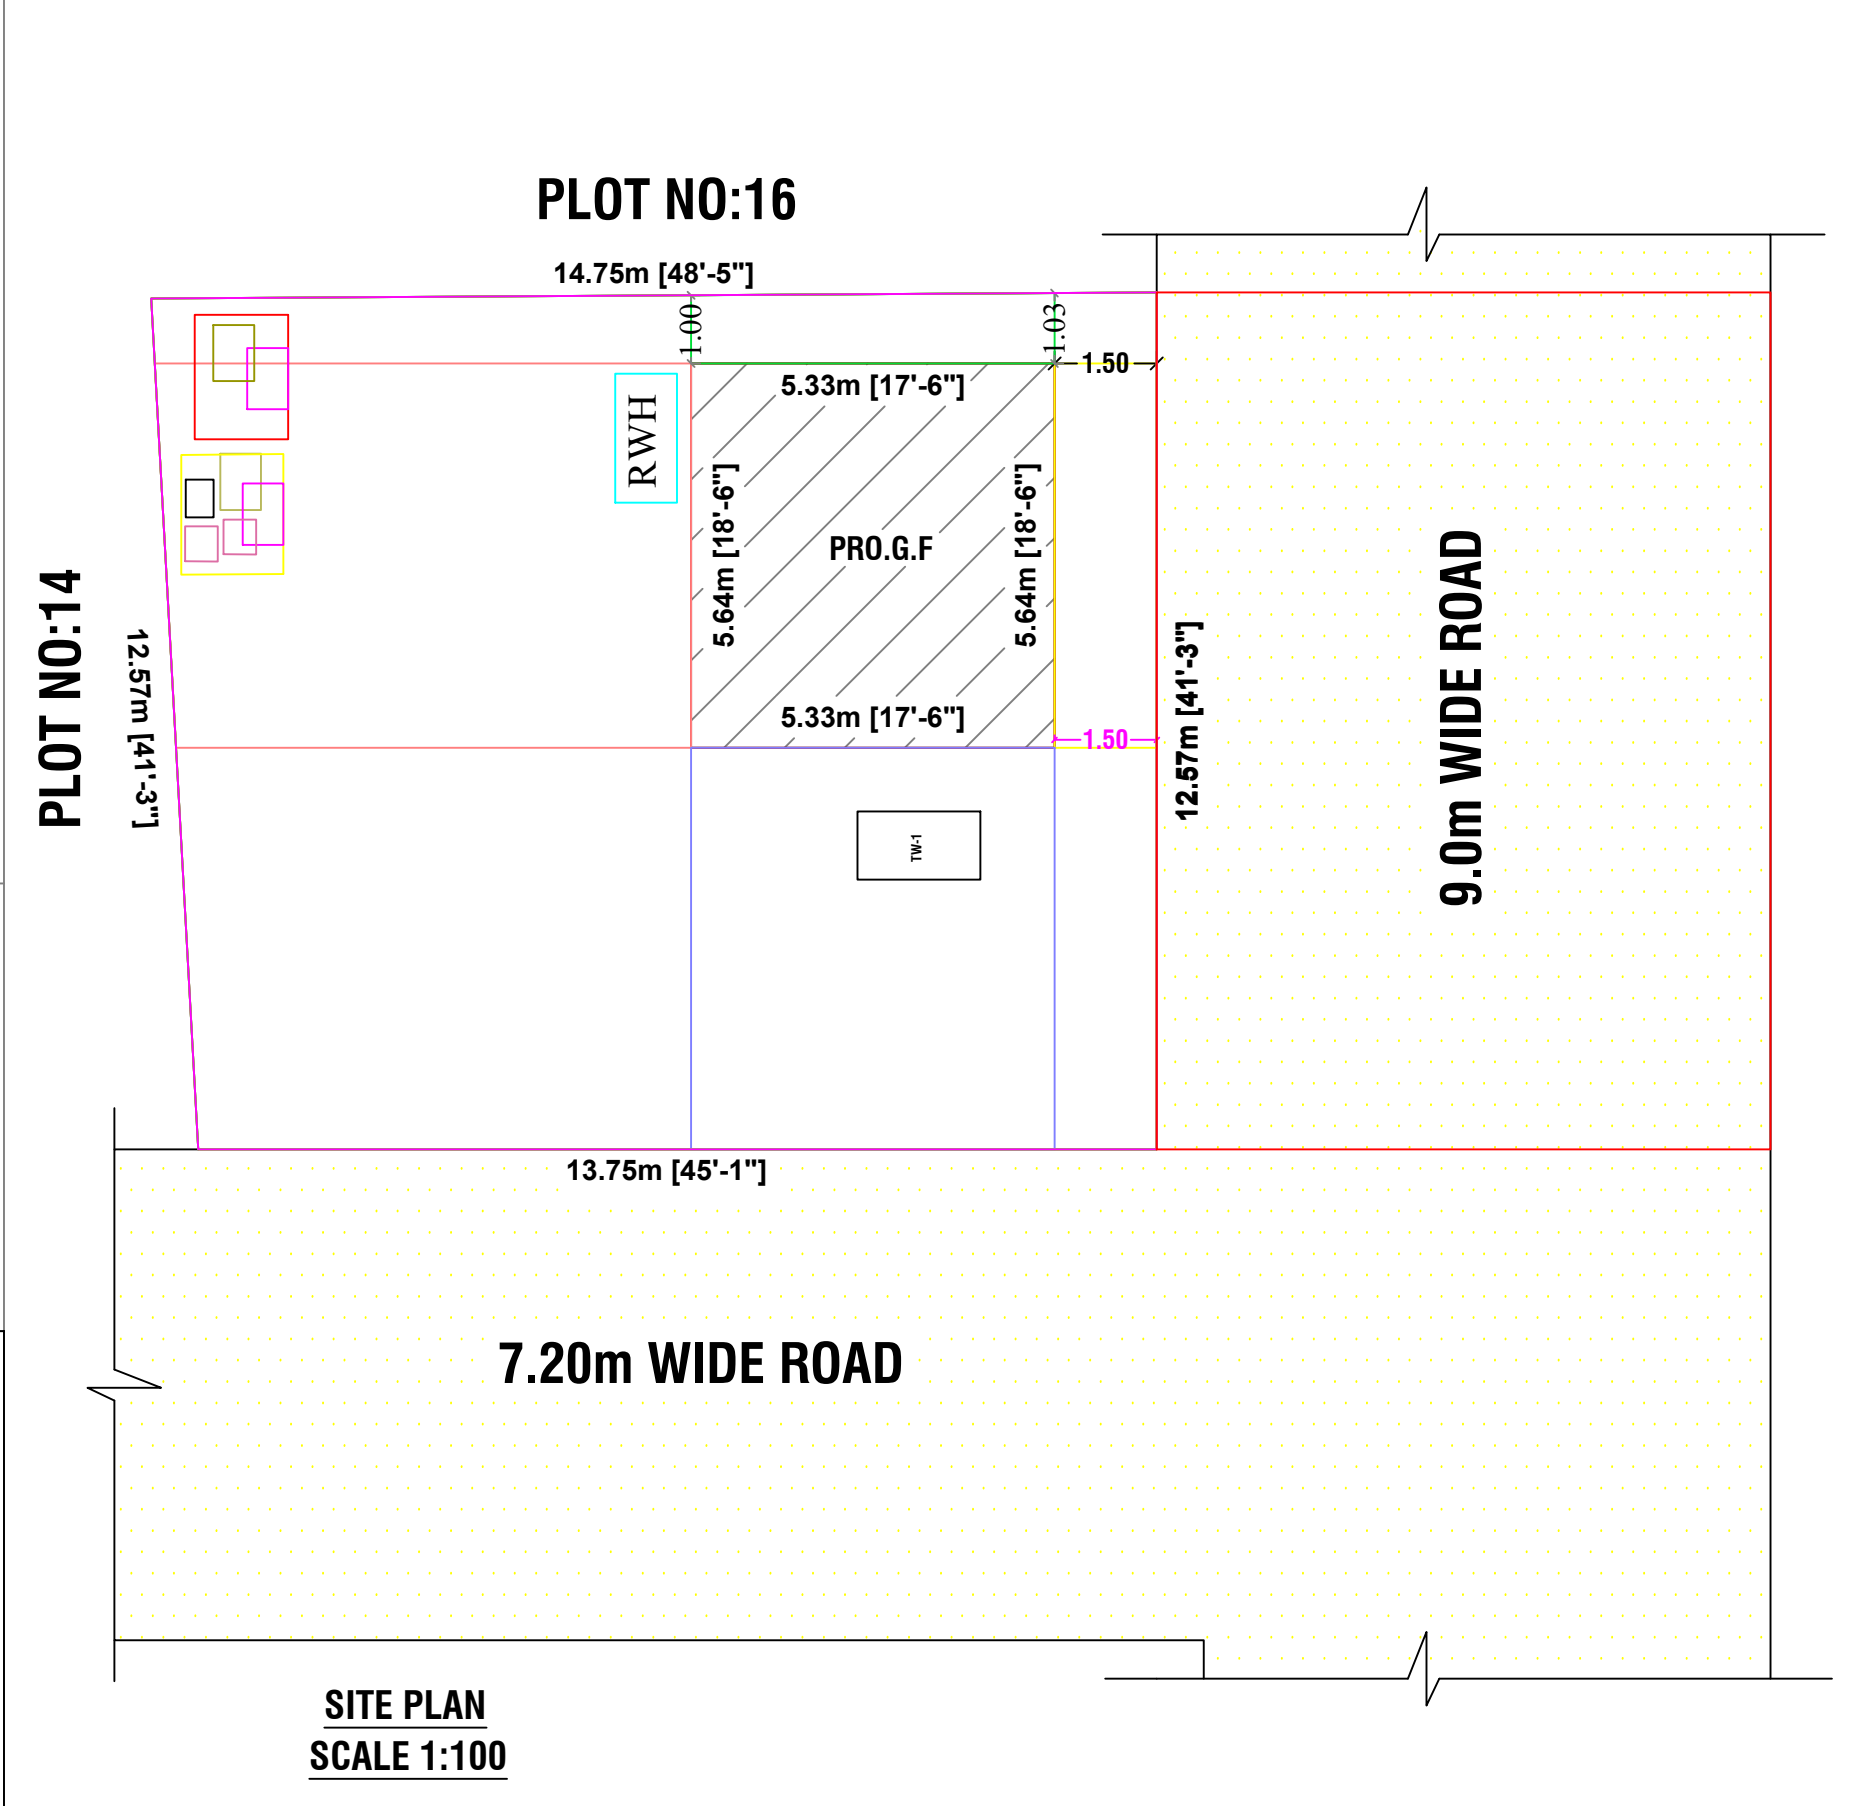
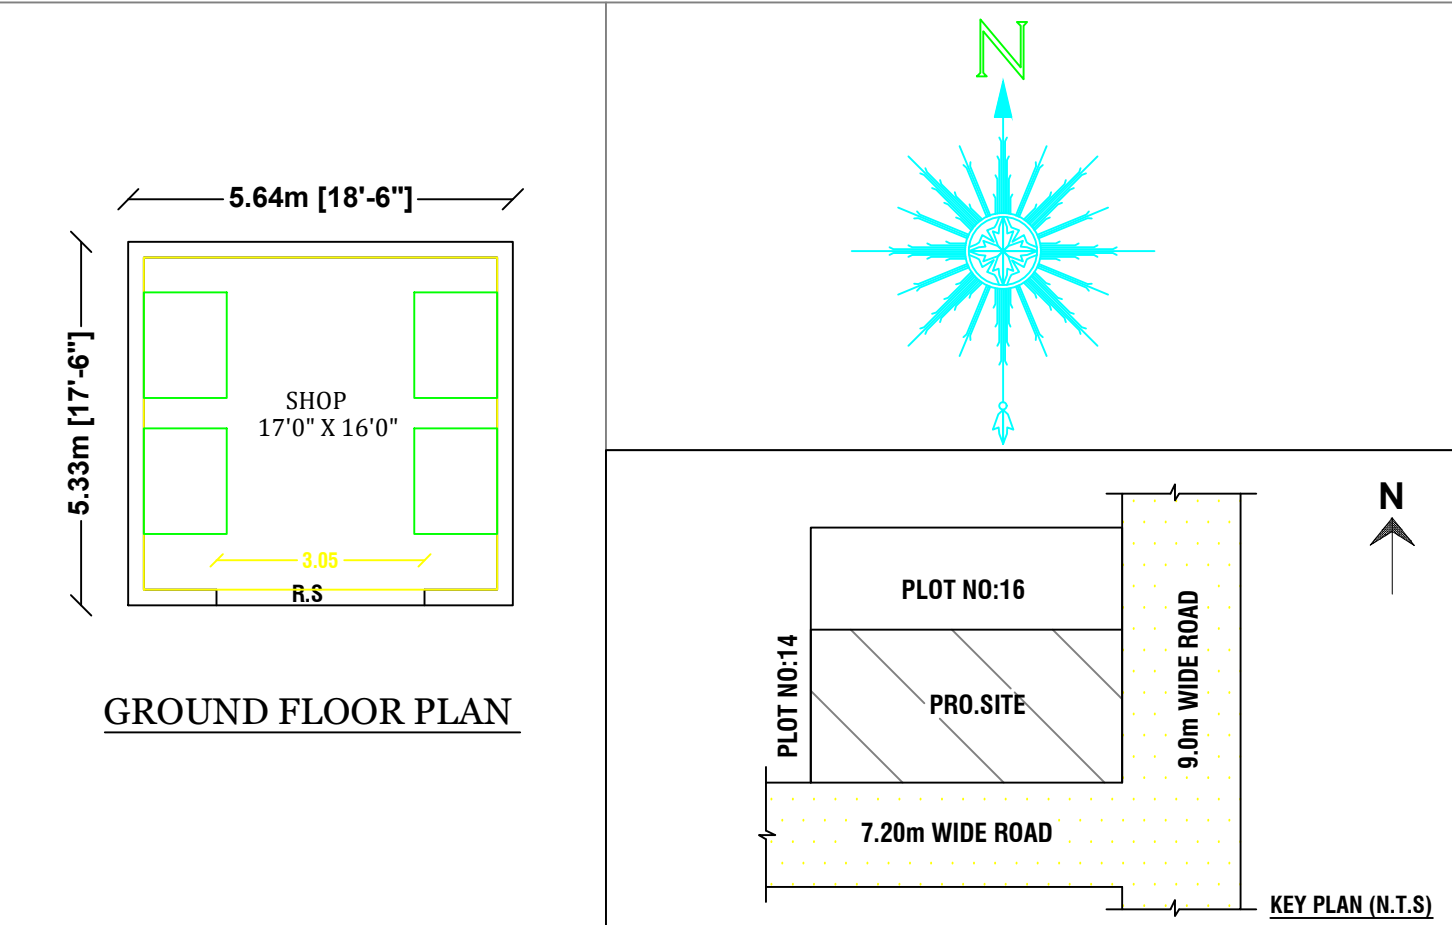


PLAN SHOWING THE PROPOSED CONSTRUCTION OF RCC ROOF COMMERCIAL SHOP BUILDING IN GROUND FLOOR IN PLOT NO:15 OLD R.S.NO:408/16B, NEW S.NO:408/16B4, PATTA NO:4224 "DEEPAM NAGAR" AT PAPPAKUDI EAST VILLAGE AND MELANIKUZHI PANCHAYAT, UDAIYARPALAYAM TALUK, ARIYALUR DISTRICT.

APPLICANT OF THE NAME :Mr.P.MURUGANANTHAM.,S/O PANNEERSELVAM.,

DTCP APPROVED LAYOUT NO:18/2023., DATE:24.11.2023.,

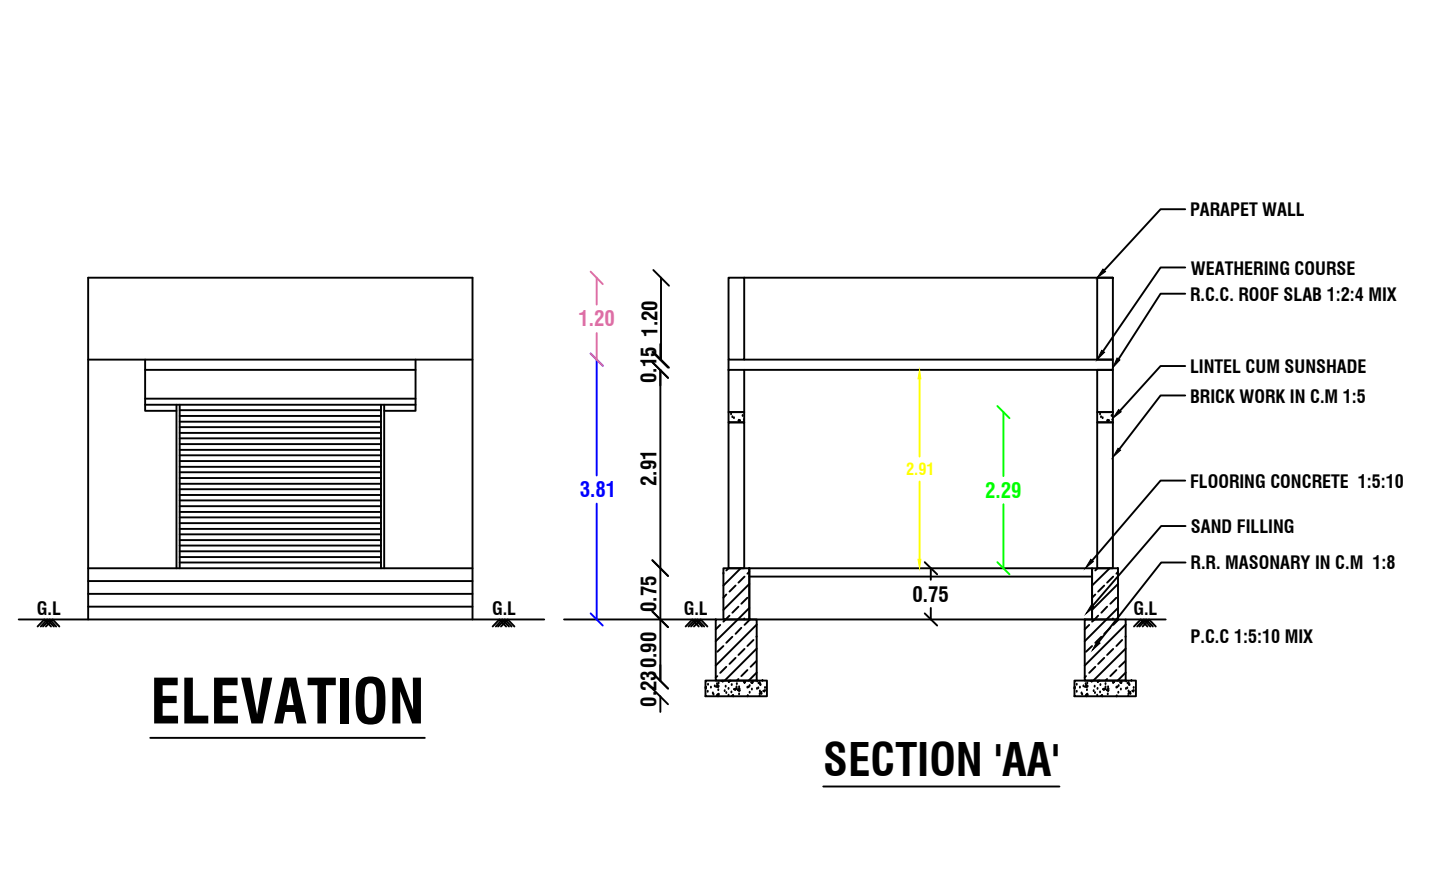

COLOR INDEX		
	SITE BOUNDRY	
	PRO. R.C.C ROOF COMMERCIAL BUILDING	
	ROAD DETAILS	
PARKING STALL DETAILS		
CAR SPACE	0	1
BIKE SPACE	0	1
SCALE = 1" = 8'-0" (1:100)	All Dimensions Are In Meters	
SCHEDULE OF JOINERIES		
DESCRIPTION	SIZE IN FEET	SIZE IN M
ROLLING SHUTTER - RS	8'0" x 8'0"	2.44 x 2.44
Door - D1	3'3" x 7'0"	0.99 x 2.13
Door - D2	2'9" x 7'0"	0.84 x 2.13
Window - W	4'0" x 4'0"	1.22 x 1.22
Window - W1	6'0" x 4'0"	1.82 x 1.22
Kitchen Window - KW	4'0" x 3'6"	1.22 x 1.06
Ventilator - V	2'6" x 2'0"	0.76 x 0.61
AREA OF THE PROPOSED CONSTRUCTION DETAILS		
DESCRIPTION	SQ.M	SQ.FT
Area of the Site (as per Document)	182.62	1965.75
Pro. Ground Floor	30.07	323.75
Open space	152.55	1642.00
FSI = Total Builtup Area / Total Site Area = 0.16 < 2		
APPLICANT SIGN		
OFFICE USE		
Er. Anandaraj, M Tech., Consulting Civil Engineer & Licensed Building Surveyor ANAND CONSTRUCTIONS 82, INDIRA MARKET, THISAIYANVILAI 627 657 PHONE 272231 CELL 98425 18066.		
ENGINEER / I.R.S		