

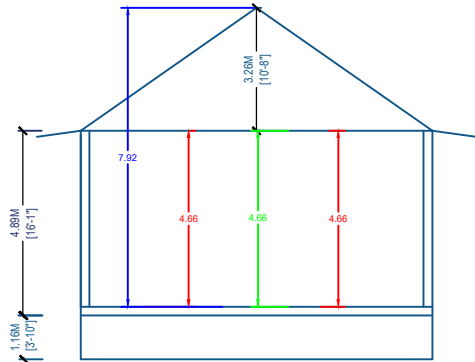


PLAN SHOWING THE PROPOSED CONSTRUCTION OF GROUND FLOOR GI SHEET ROOF GOAT FARMING RESIDENTIAL BUILDING
IN ,SY.NO: 178 / 3 , 2A2 , THELUR VILLAGE AND PANCHAYAT ,ARIYALUR UNION AND TALUK ,ARIYALUR DISTRICT .


APPLICANT NAME :- Mr.ANNADURAI ,S/O . Mr.PICHAIMUTHU .

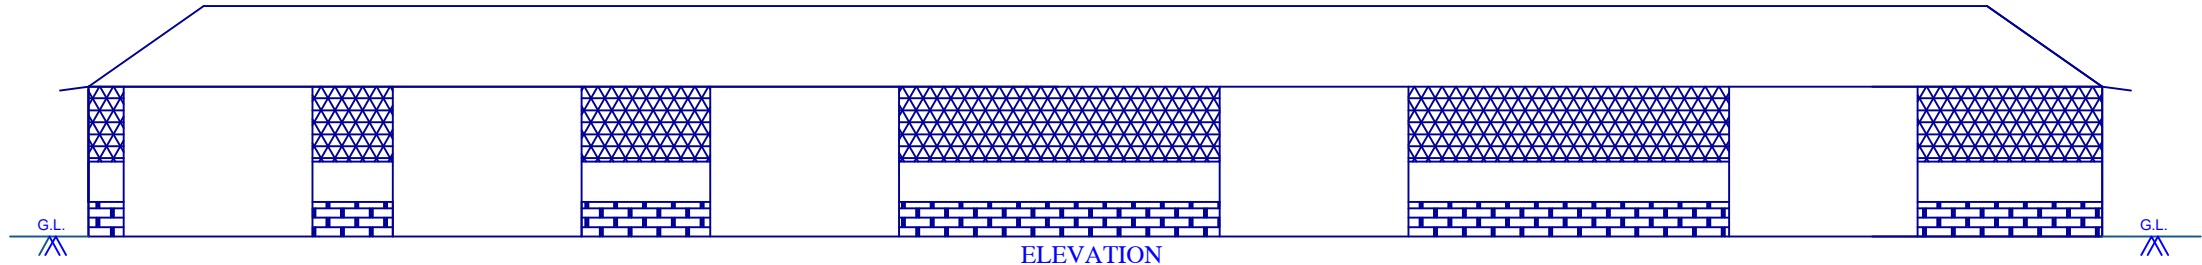


SECTION A A

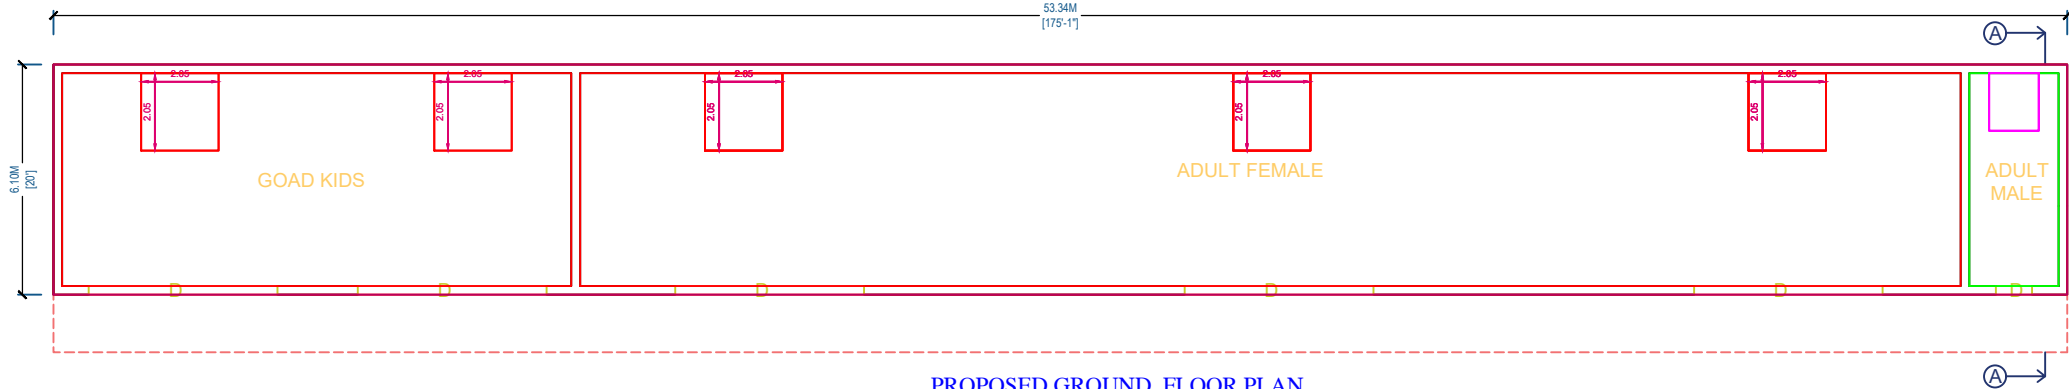


PROPOSED GROUND FLOOR PLAN
NORTH FACING

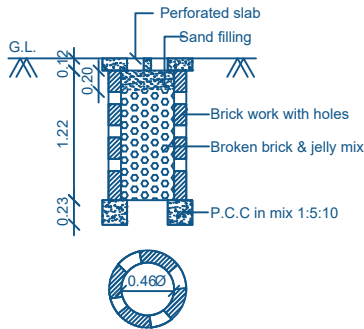

PERCOLATION PIT FOR 30 Sq. m.
(Scale:- 1:50)

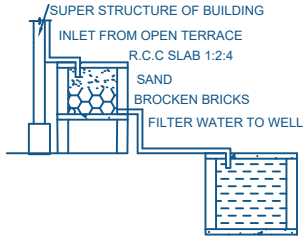

RAINWATER HARVESTING

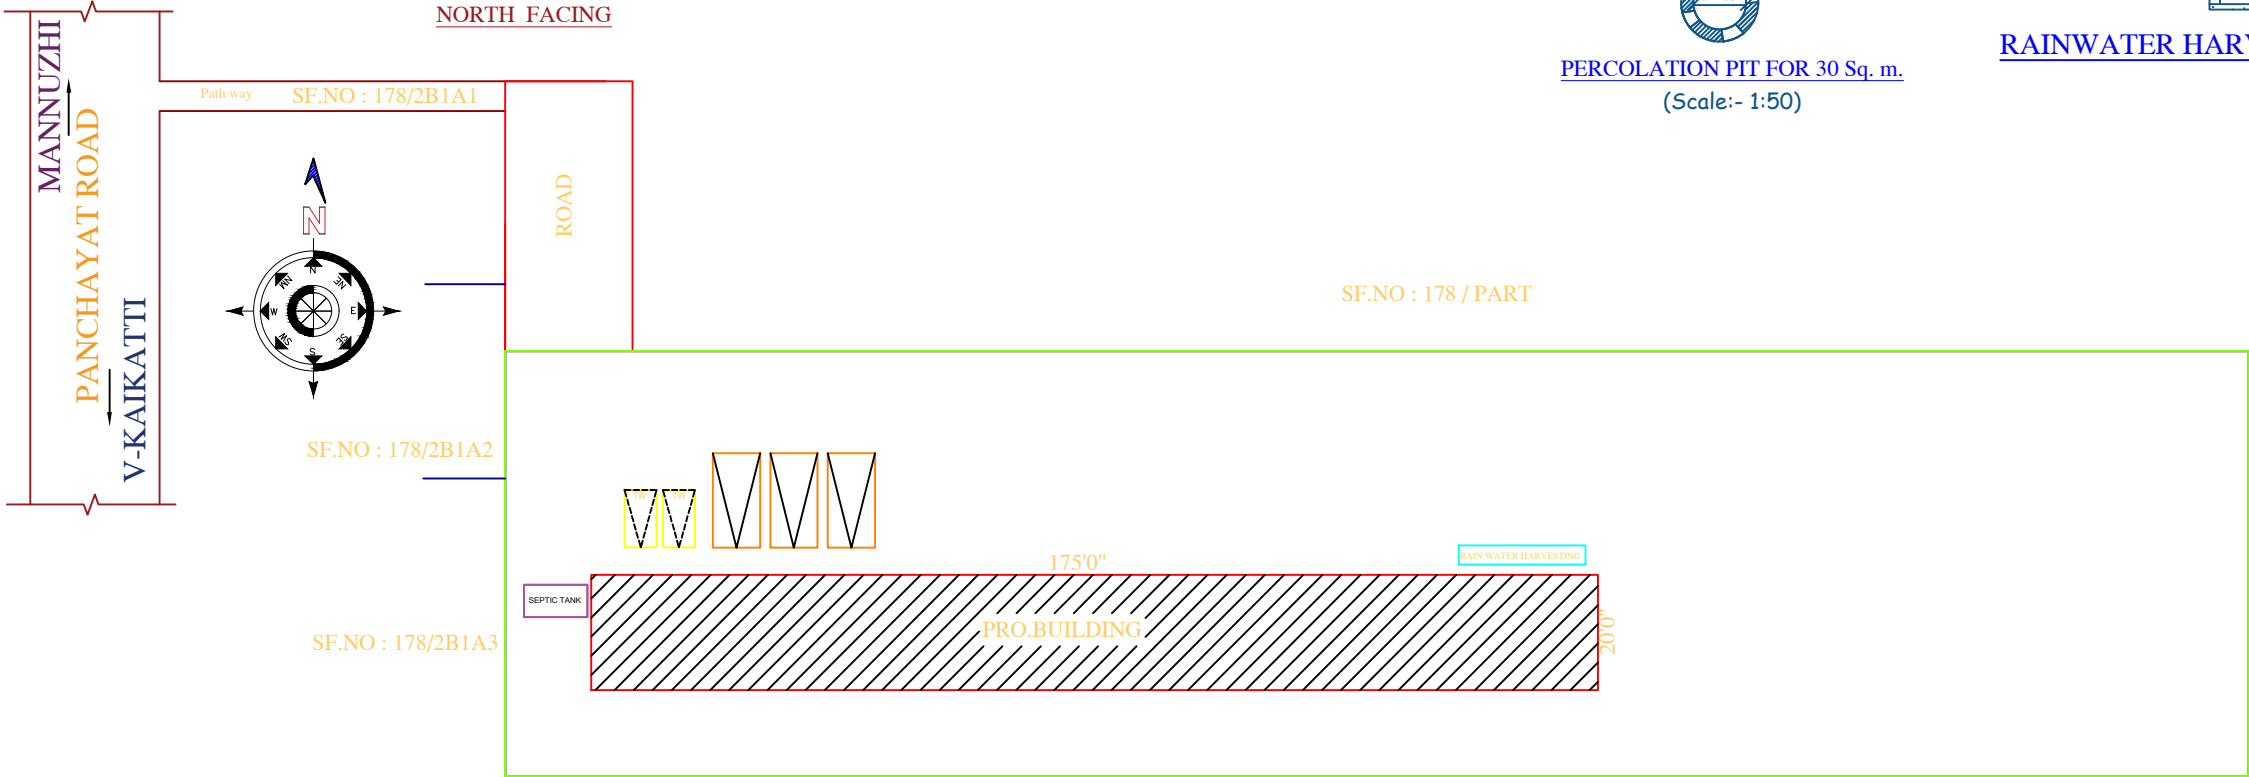

SF.NO : 178 / PART

SITE PLAN



 APPLICANT		
AREA DETAILS	SQ.M	SQ.FEET
AREA OF THE SITE	607.02	6534.00
PLINTH AREA		
PRO.GROUND FLOOR	325.16 Sq.m	
 Er.A.ASHOK,DCE.,B.E., GOVT. REGISTERED ENGINEER 090/CE/2025/00001 090/RE/2025/00006 AAA CONSTRUCTIONS V.E.COMPLEX, JKM ROAD, NEW MUNICIPALITY OFFICE (OPP). ARIYALUR. Cell : +91 9360172160 REGISTERED ENGINEER		