

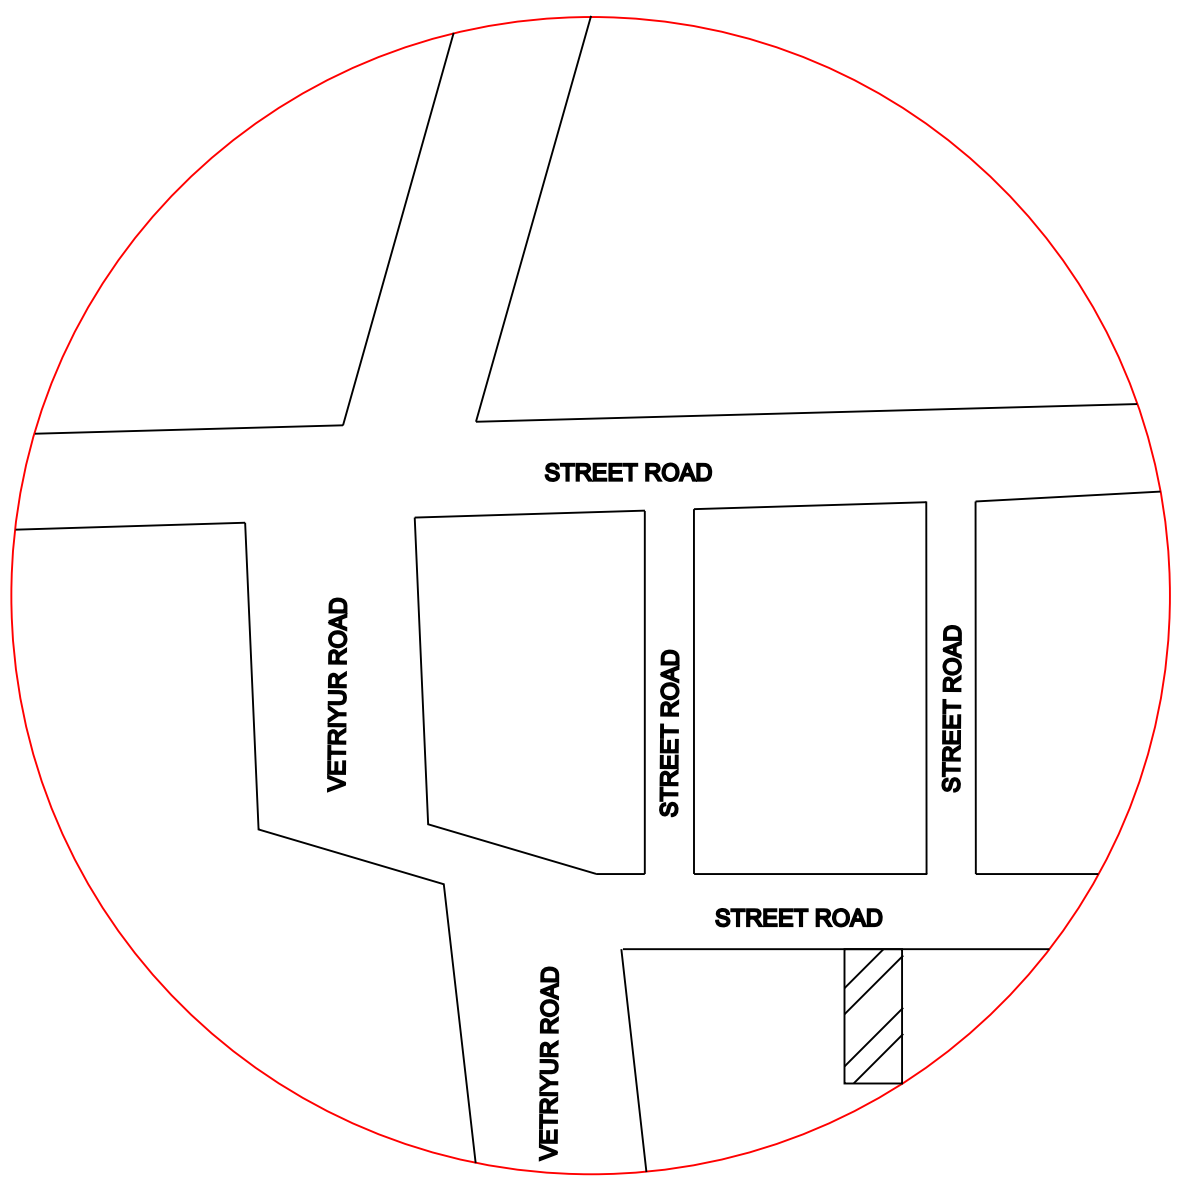



PLAN SHOWING THE PROPOSED CONSTRUCTION OF GROUND AND FIRST FLOOR IN R.C.C ROOF RESIDENTIAL BUILDING IN NATHAM PATTASF.NO:337/17,PATTA NO.630 ,SATHAMANGALAM VILLAGE & PANCHAYATHIRUMANUR UNION,ARIYALUR TALUK & DISTRICT.

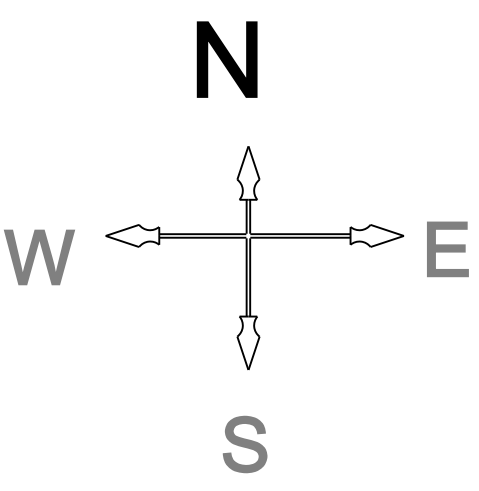


KEY PLAN (NON SCALE)

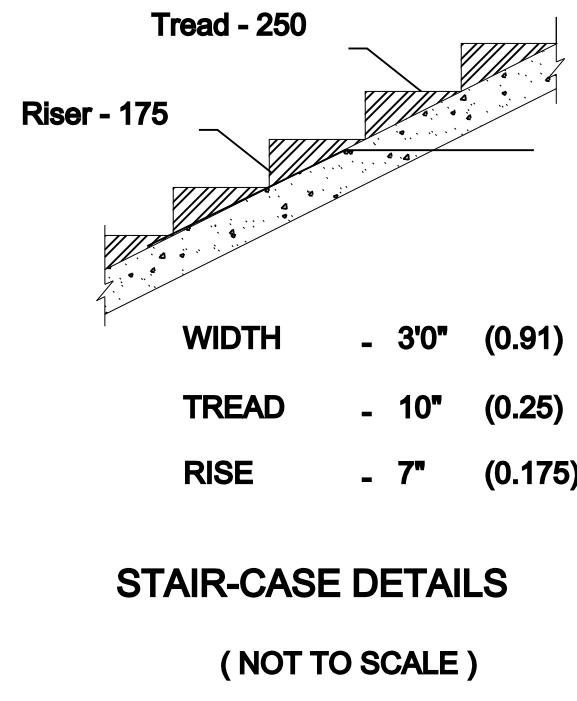

STAIR-CASE DETAILS
(NOT TO SCALE)

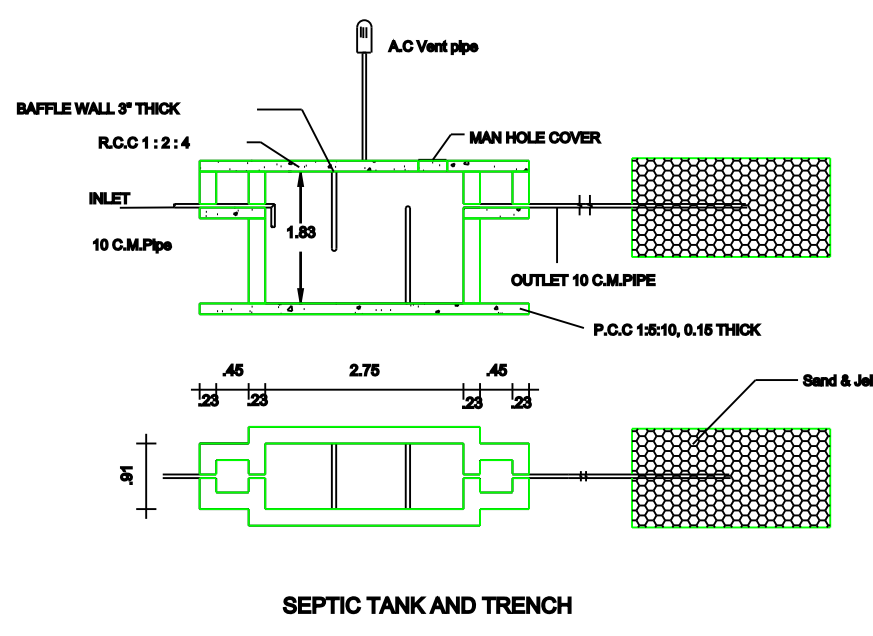


SEPTIC TANK AND TRENCH

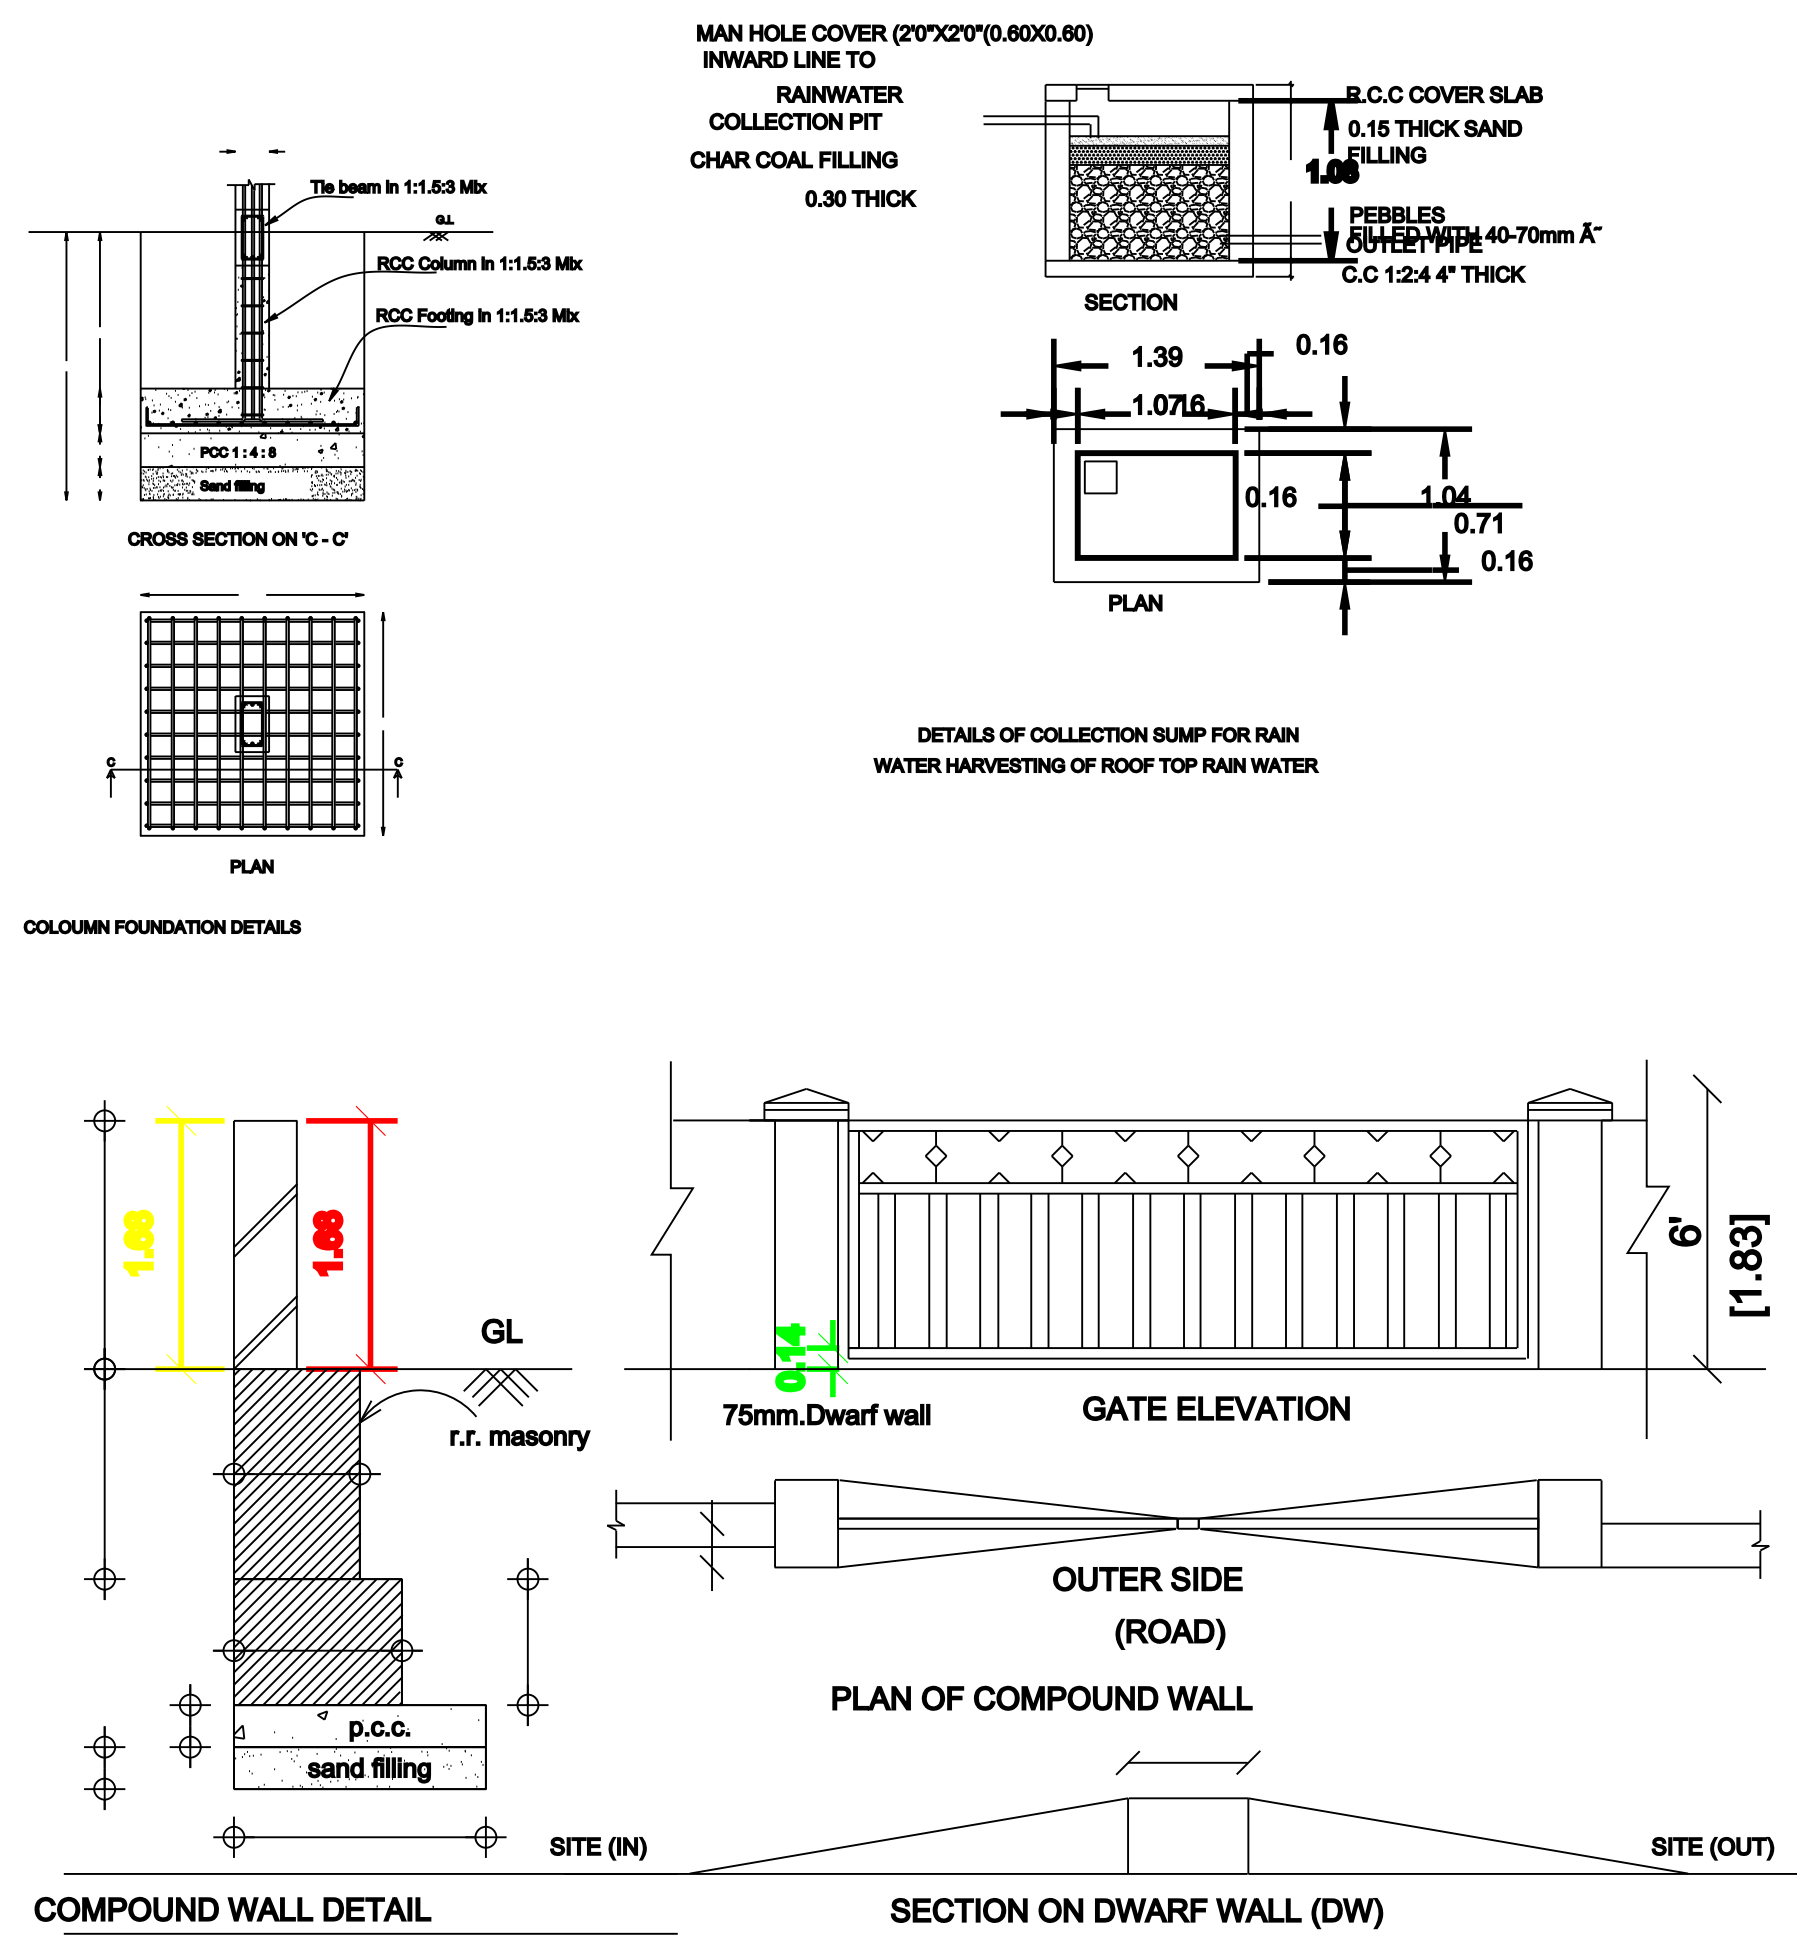


DETAILS OF COLLECTION DUMP FOR RAIN WATER HARVESTING OF ROOF TOP RAIN WATER

APPROVAL AUTHORITY

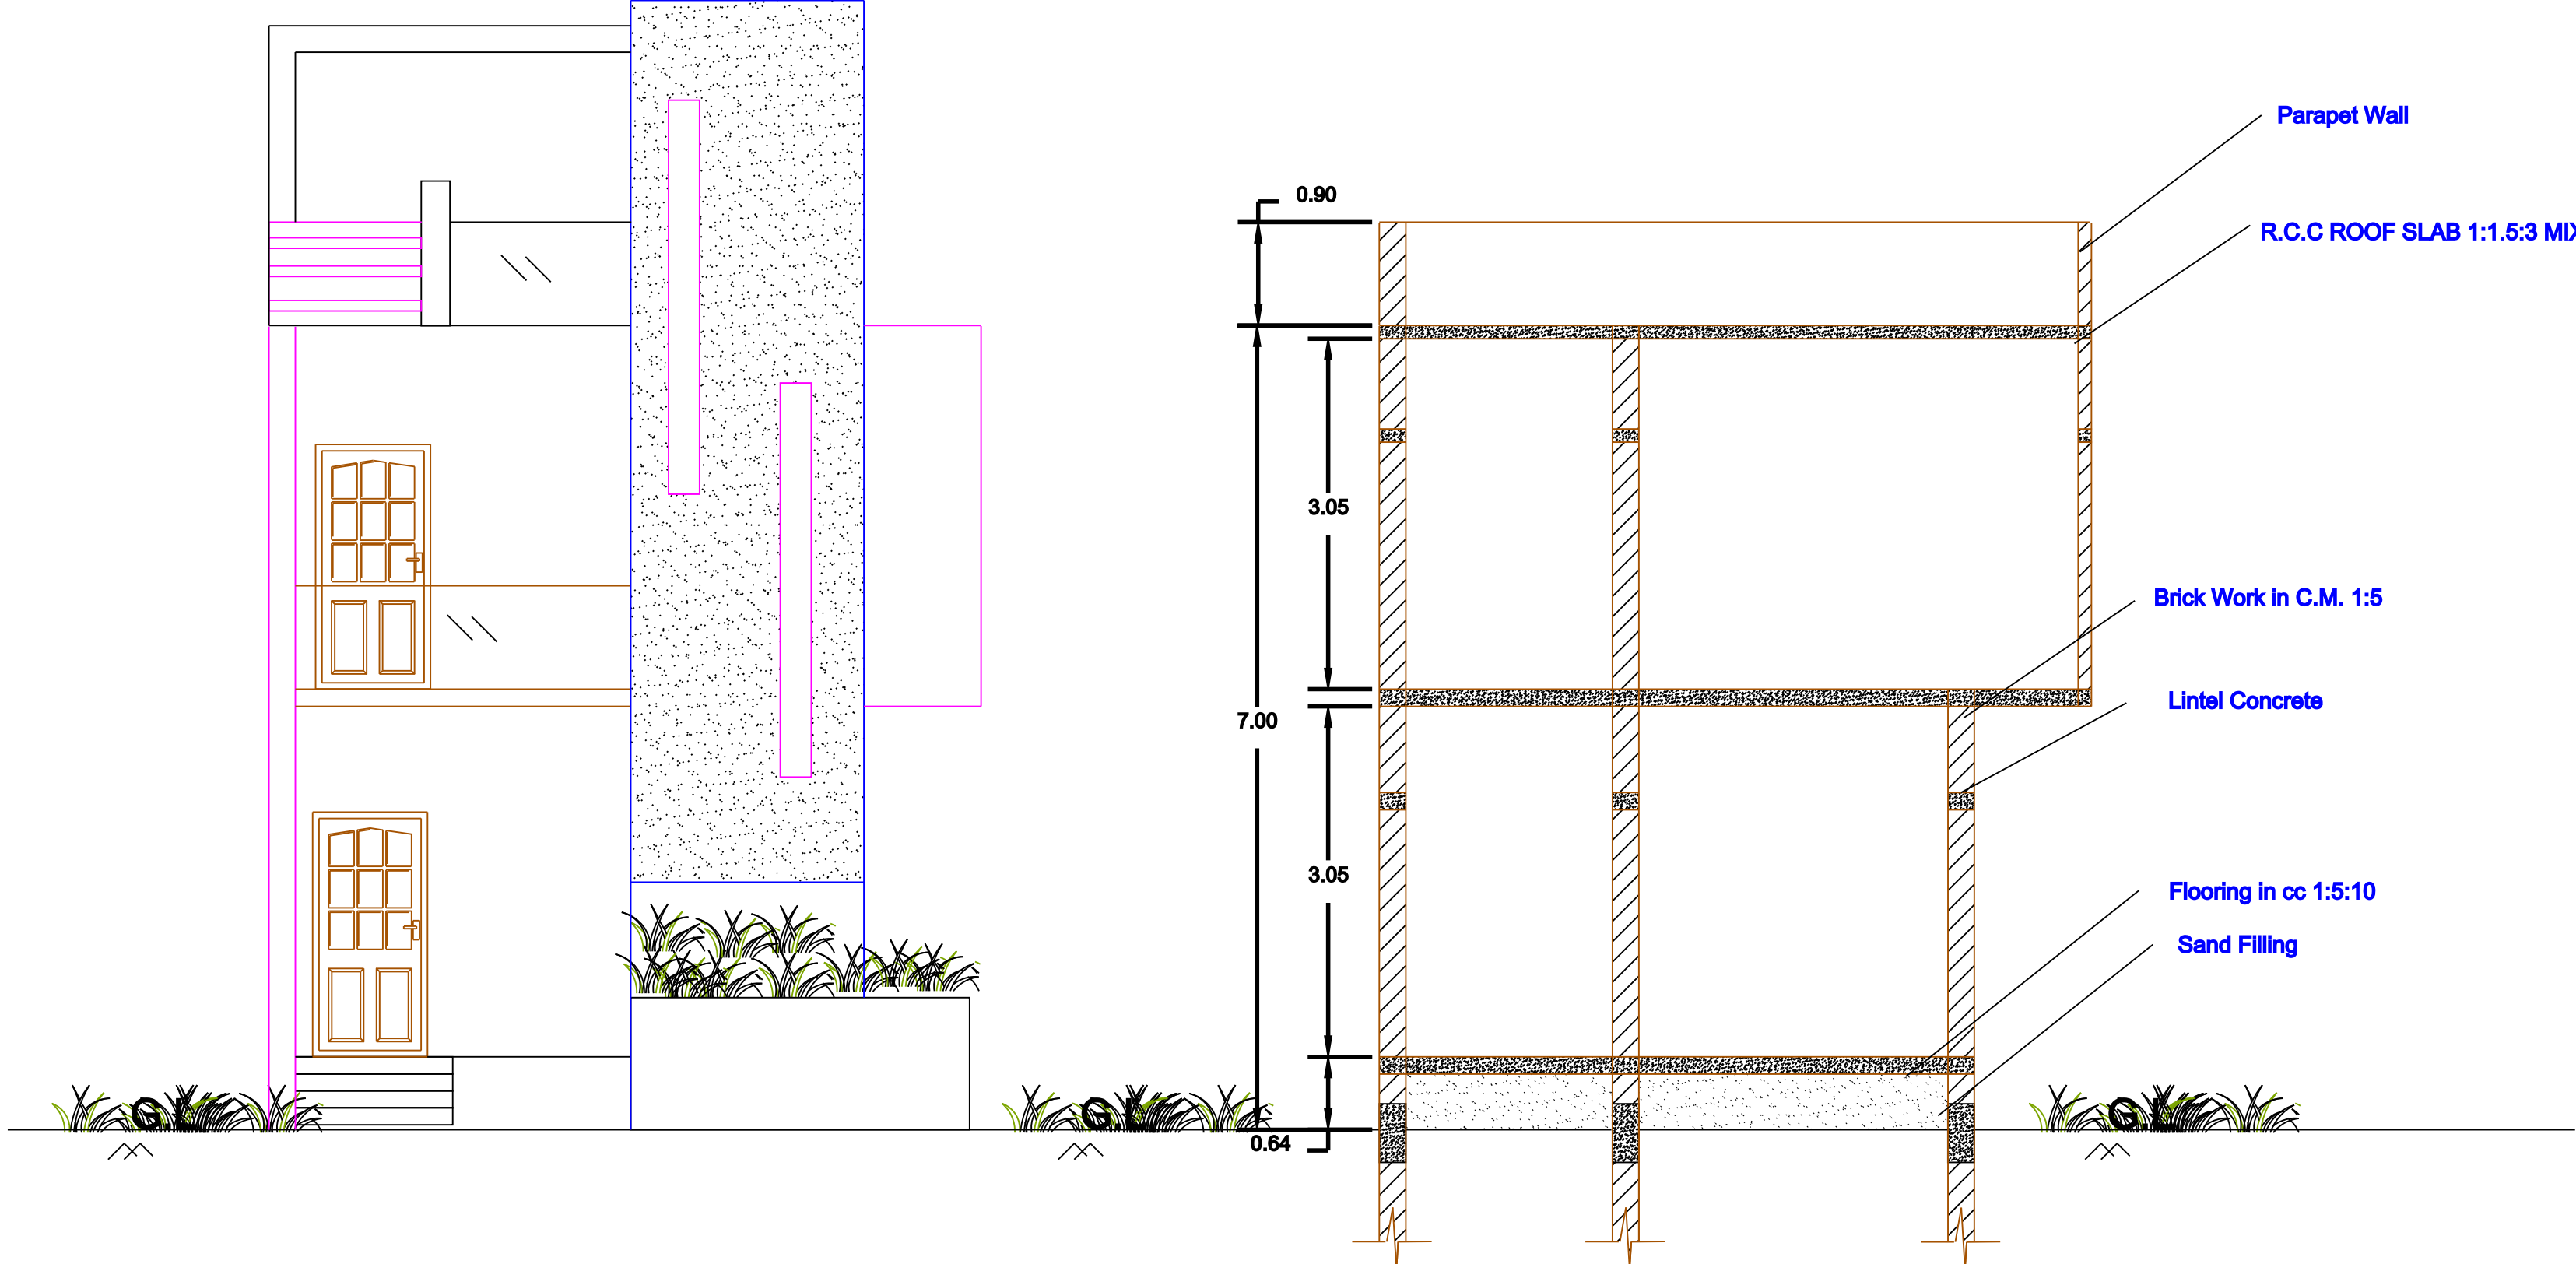


ELEVATION


SECTION ON -"AB"

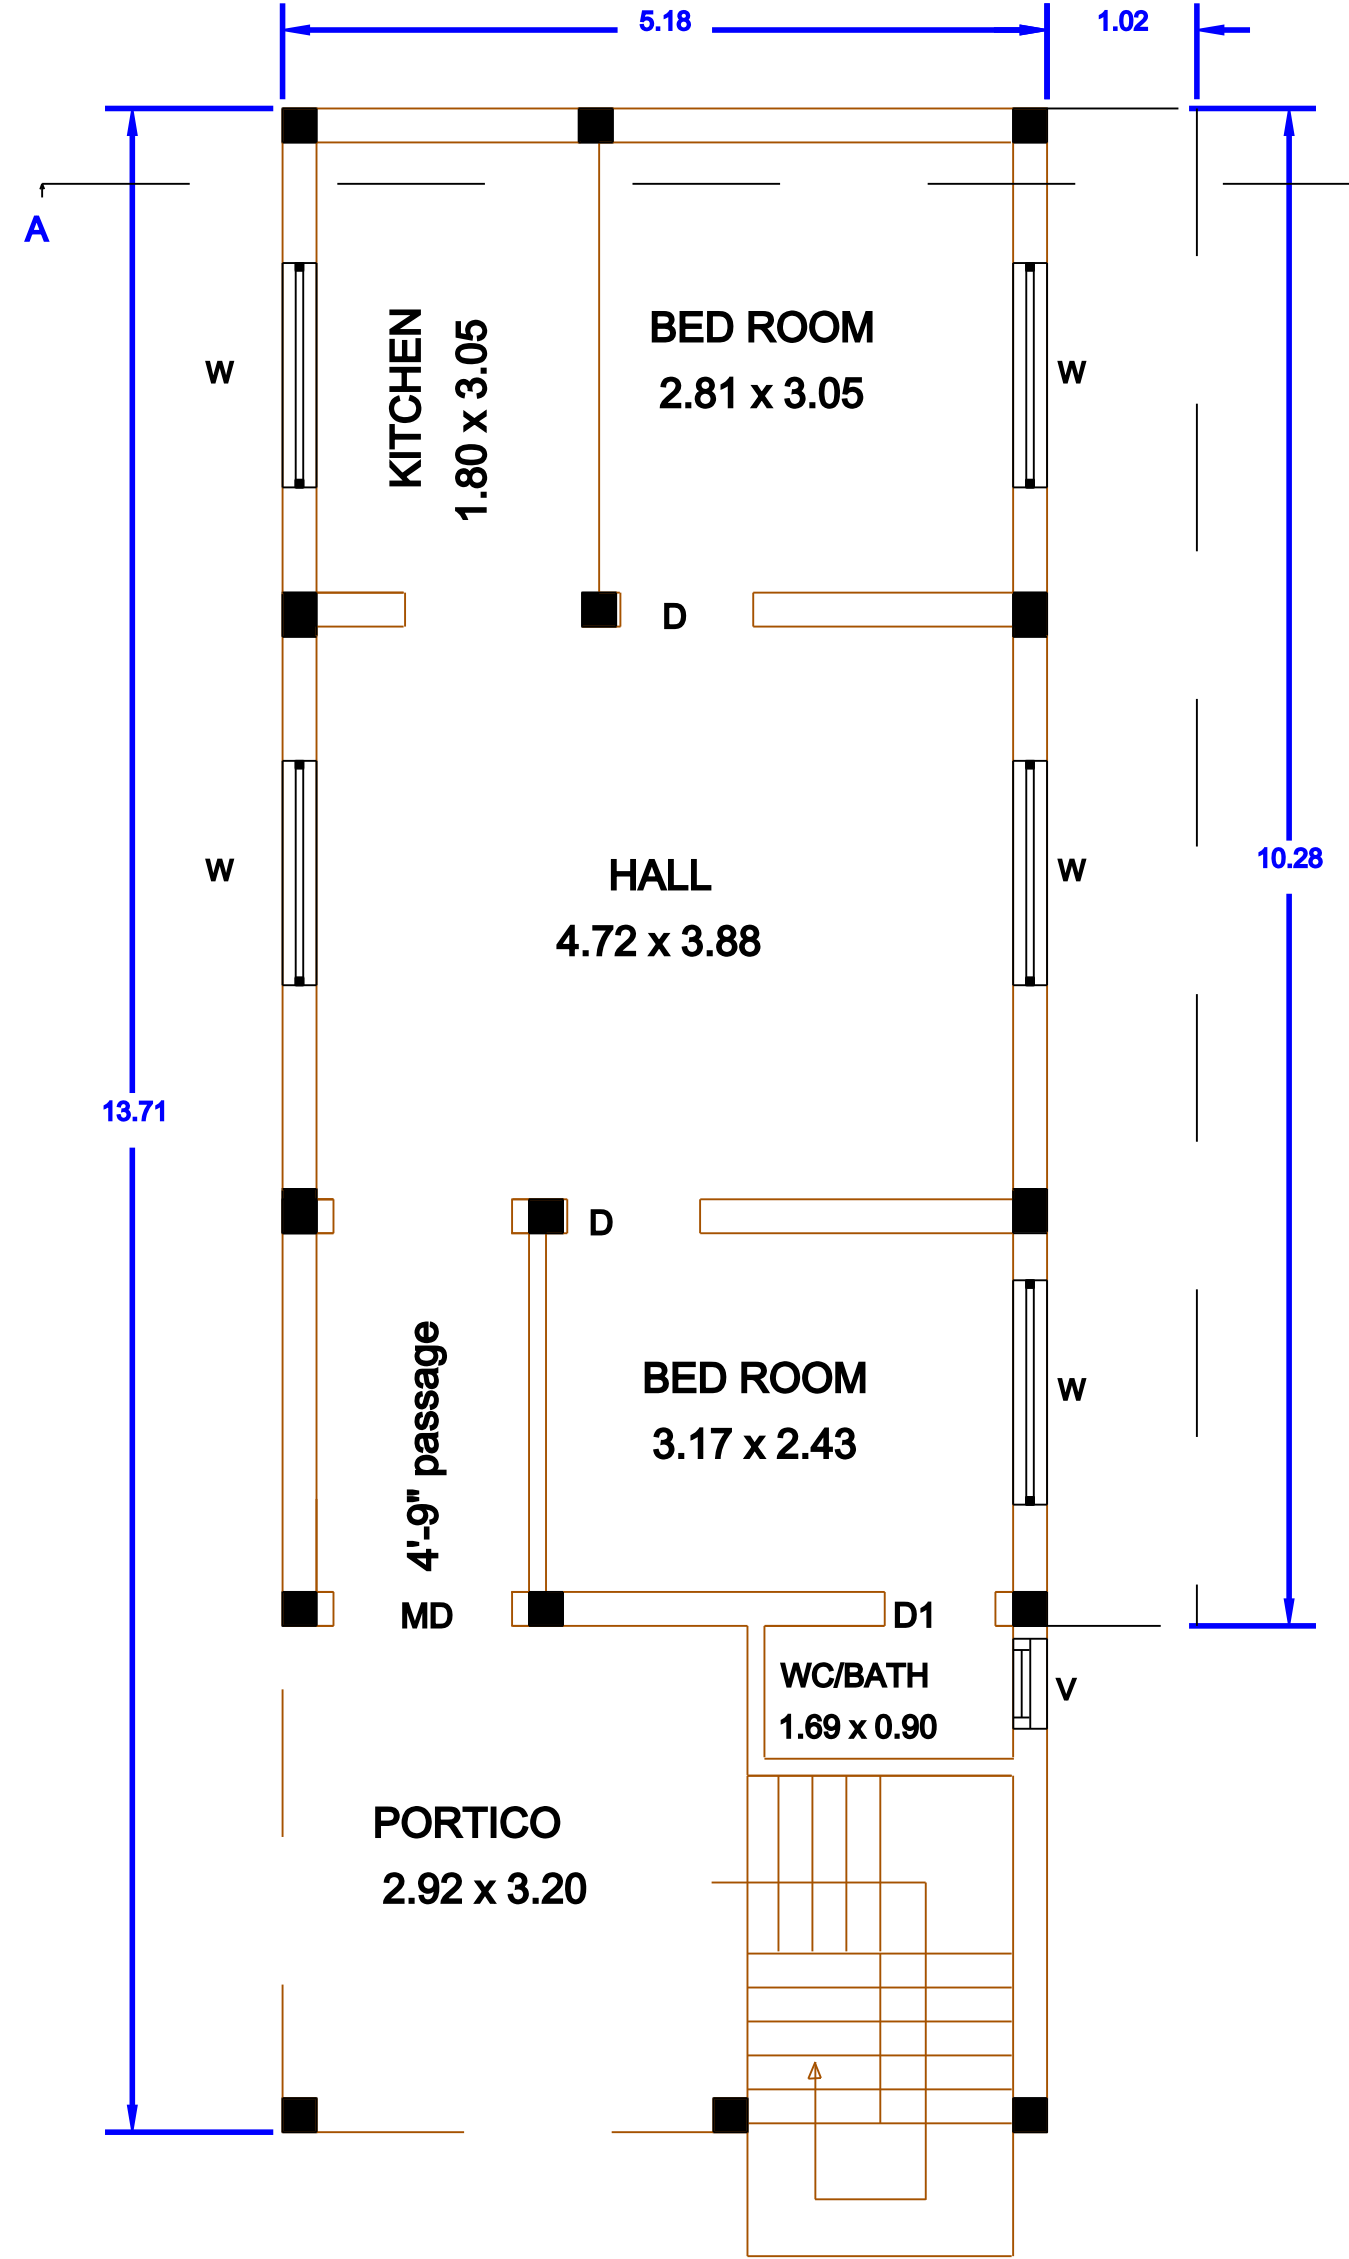

GROUND FLOOR PLAN

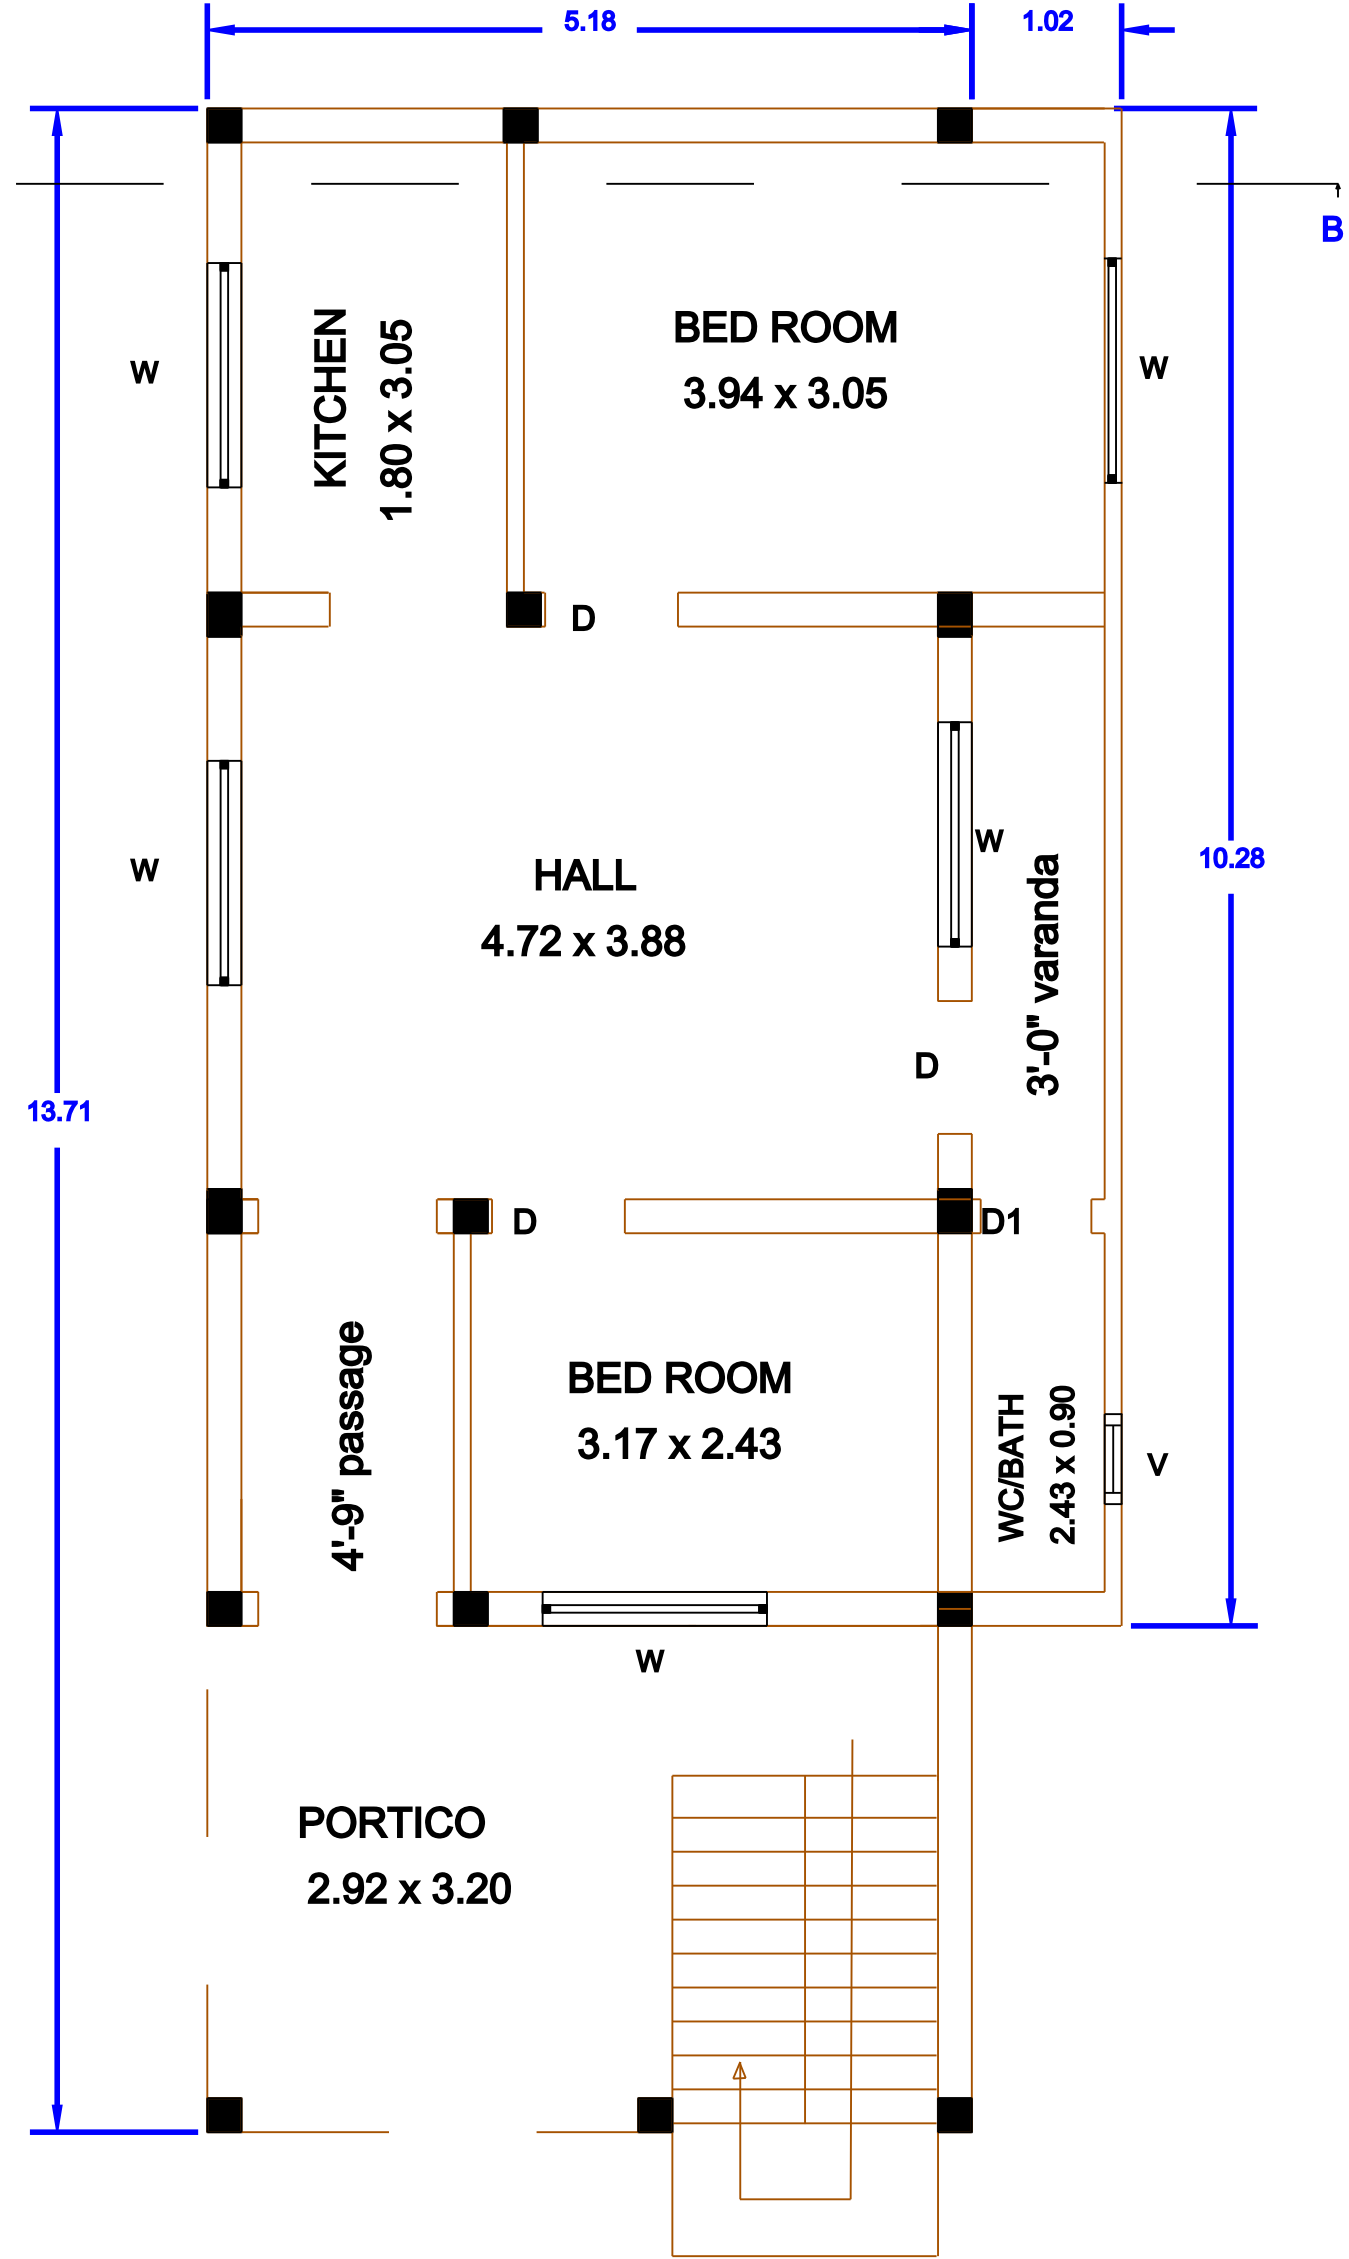

FIRST FLOOR PLAN

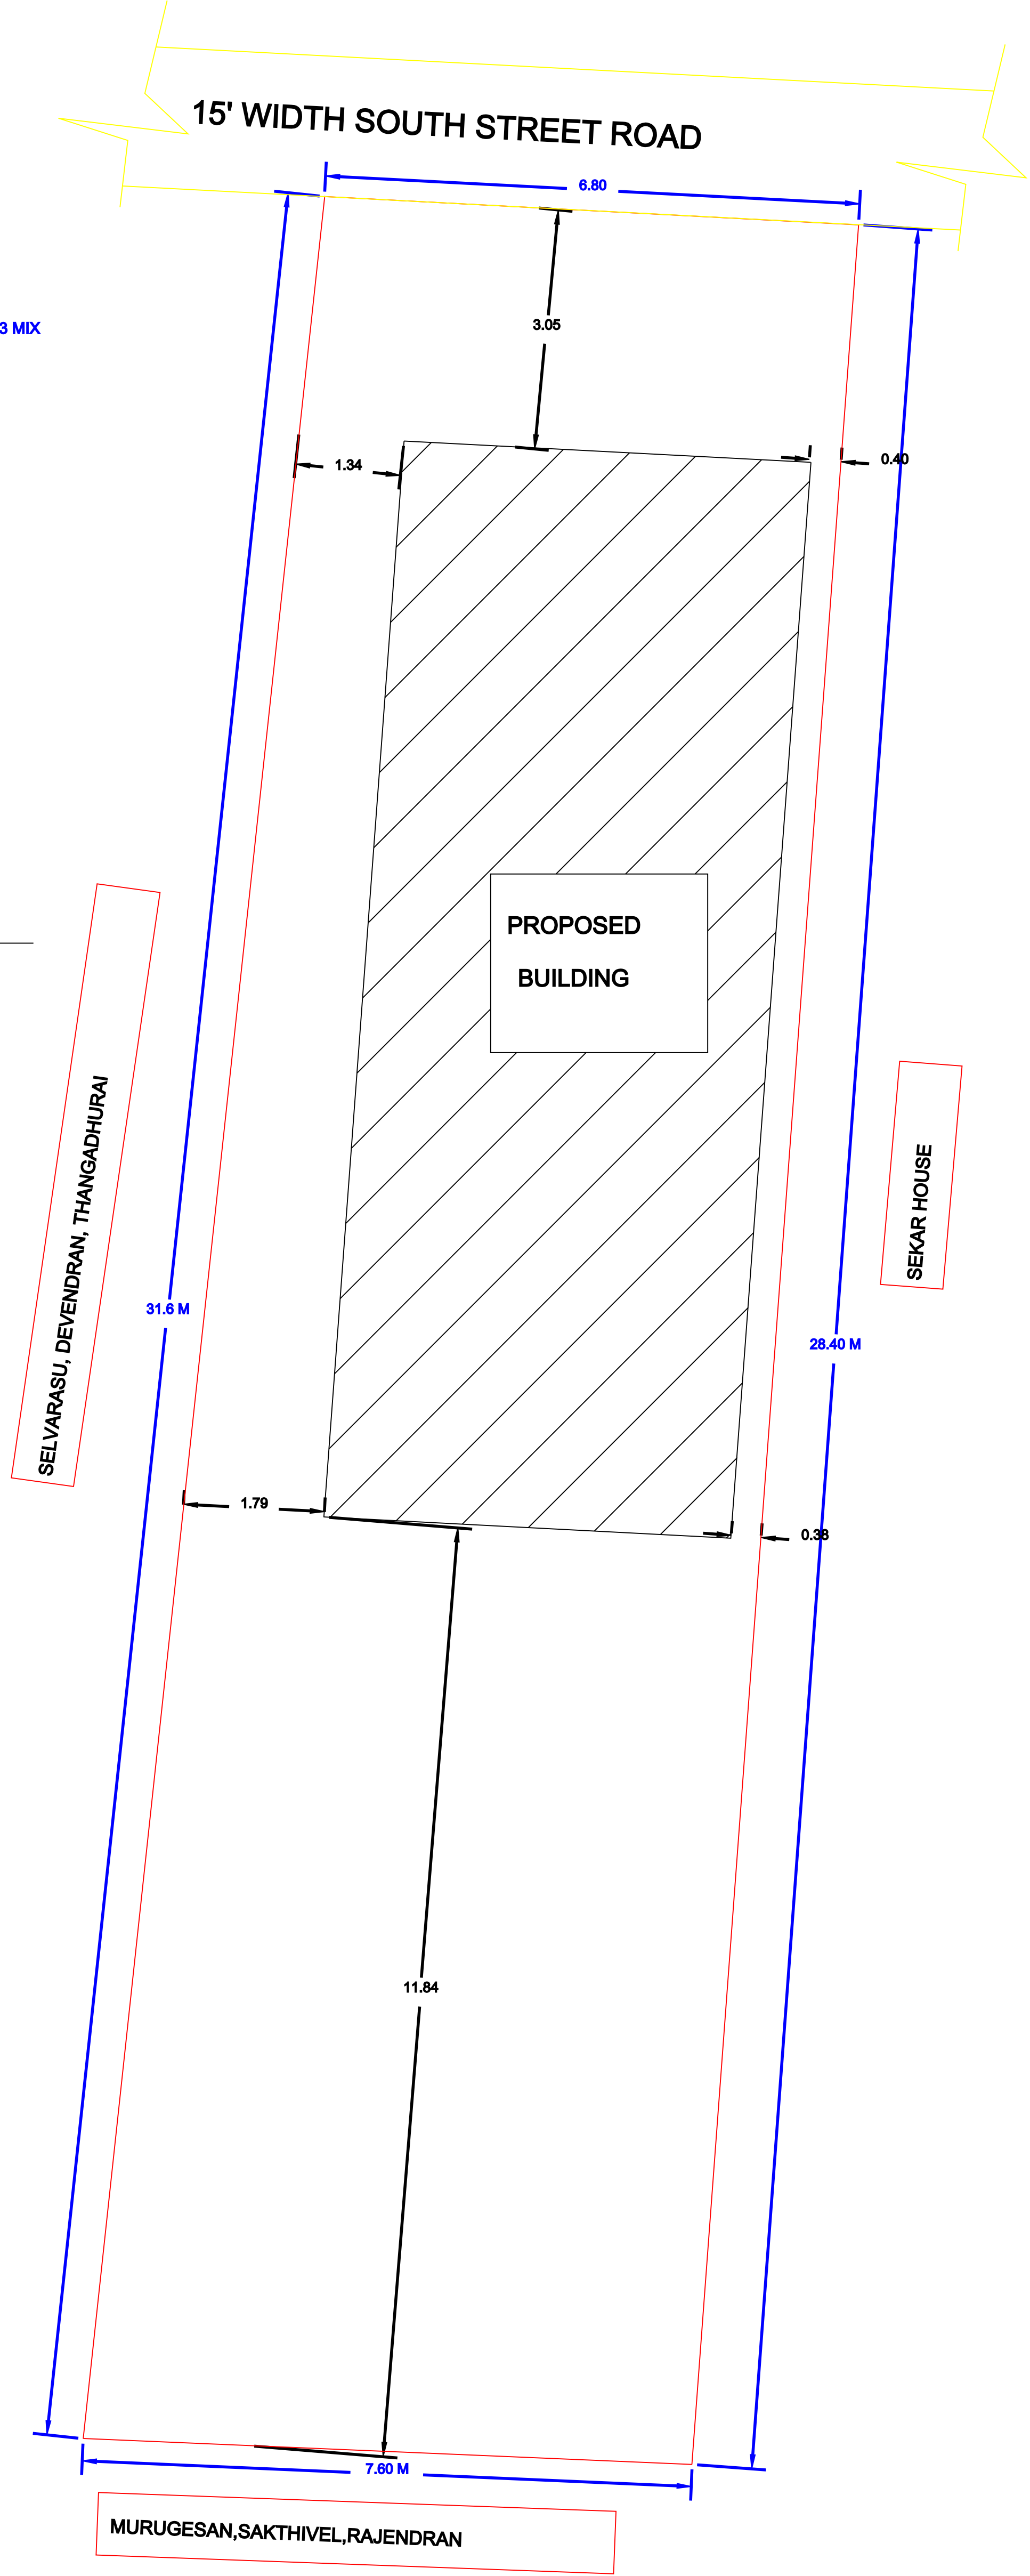

SITE PLAN 1:100

REFERENCE	FEET	METER
MD Main Door	4'0" x 7'0"	1.22 x 2.10
D Door	3'0" x 7'0"	0.91 x 2.10
D1 Door 1	2'6" x 7'0"	0.76 x 2.10
W Window	4'5" x 4'0"	1.40 x 1.22
V Ventilator	2'6" x 2'6"	0.76 x 0.76

AREA CALCULATION	SQ.FT	SQ.M
PLOT AREA AS PER PATTA	2507.08	233
PLOT AREA AS PER SITE	2324.16	216
PLOT AREA AS PER FMB	2162.40	204
PLOT AREA AS PER DOCUMENT	2507.08	233
GROUND FLOOR AREA	765.00	71.09
FIRST FLOOR AREA	876.40	81.45
OPEN AREA	1397.40	132.91

TOTAL FSI AREA= 152.54

FLOOR SPACE INDEX = $\frac{152.54}{204} = 0.74$

- NOTE:
- ALL DIMENSIONS ARE IN FEET & METER
 - SCALE FACTOR IN 1:100(for building plan,elevation, section), 1:200 (for site plan) and Not to scale (for key plan and other plans)
 - WASTE WATER USED FOR GARDENING PURPOSE
 - RAIN WATER HARVESTING PIT TO BE PROVIDED
 - U - SEPTIC TANK TO BE PROVIDED

COLOR INDEX:	
SITE BOUNDARY	
EXISTING ROAD	
PROPOSED BUILDING	

OWNER NAME :

Mr.P.KAMARAJ
S/O.PONNUSAMY

Signature

REGISTERED ENGINEER

P. ARULPRAKASH, B.E.(CIVIL)
Register Engineer, Reg.No.090/LS/2022/00001
PP CONSTRUCTION, ARIYALUR
Cell: 8098314176
E-mail: prakasharchitech@gmail.com