

OWNER:

Murugiah

ENGINEER:

R. Karthik
Er. R. KARTHIK, B.Tech.,
Ariyalur Municipality
Register Engineer, Reg.No.090/LS/2021/00003
48A, A1 College Road, BSNL Office Opposite,
Ariyalur - 621 713. Cell: 99436 07707

REFERENCE :

ROLLING SHUTTER RS	3.05X2.10
C.W. DOOR D1	0.90X2.10
C.W DOOR D2	0.75X2.10
C.W. WINDOW W	1.20X1.20
C.W. VENTILATOR V	0.90X0.60

AREA STATEMENT:

COMMERCIAL FLOOR-GROUND	PROPOSED
PLINTH AREA	: 184.99 SQ.M / 1991.21 SQ.FT
CARPET AREA	: 155.15 SQ.M / 1670.02 SQ.FT
PLOT AREA	: 6966.00 SQ.M / 74,981.40 SQ.FT
OPEN AREA	: 6781.01 SQ.M / 72,990.18 SQ.FT


APPROVED BY:




PLAN SHOWING THE PROPOSED CONSTRUCTION OF A GROUND FLOOR COMMERCIAL BUILDING IN SF.NO:87/4A1, PATTA.NO:345,
AT MELAPALUR VILLAGE AND PANCHAYATH, ARIYALUR TALUK AND DISTRICT.

OWNER NAME : THIRU : MURUGAIAH


S/O, THIRU : VAIYAPURI.

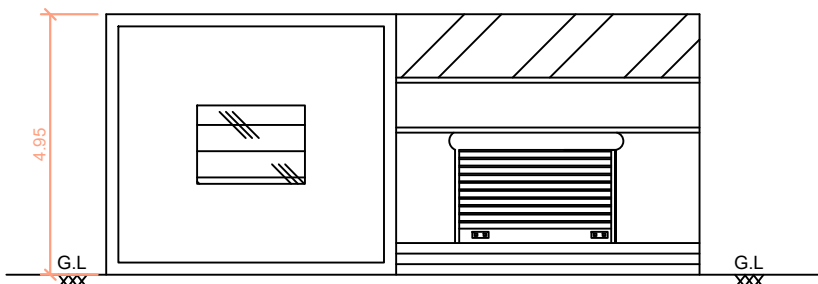




FRONT ELEVATION

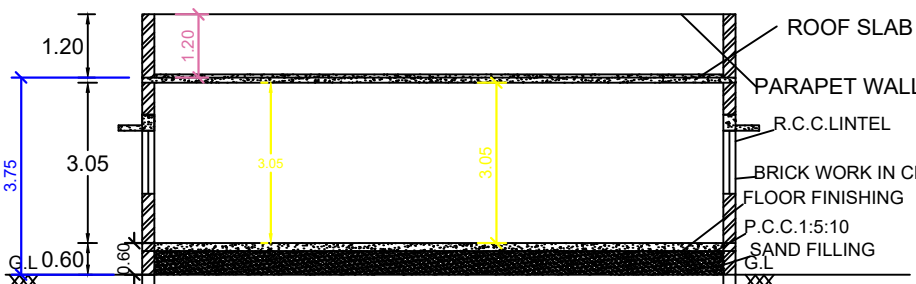


SECTION ON SS

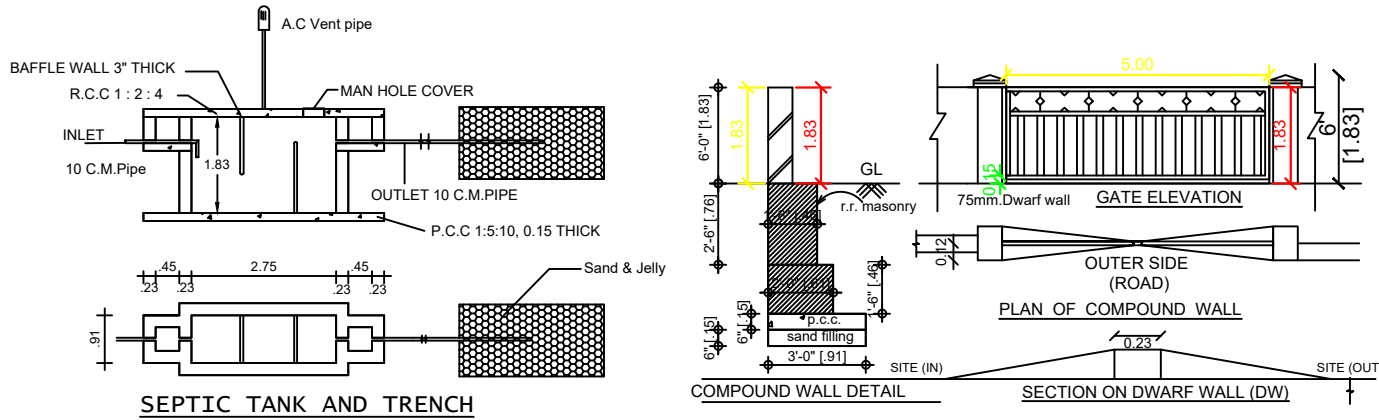

SITE PLAN [1:100] SCALE :

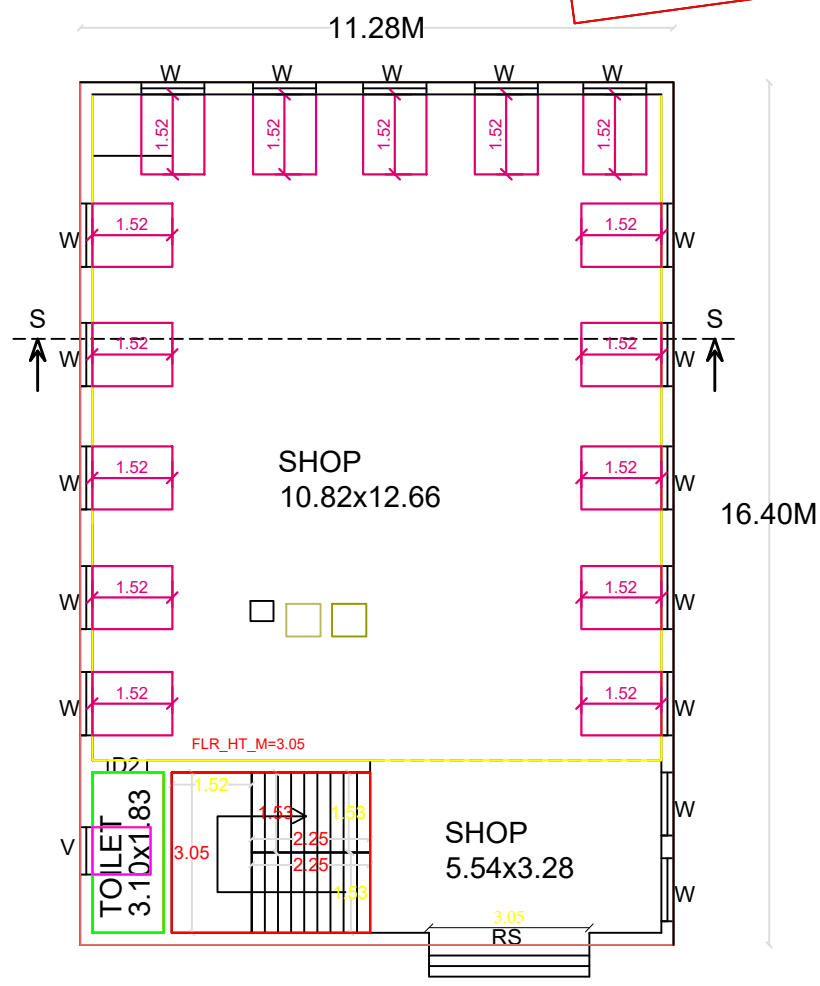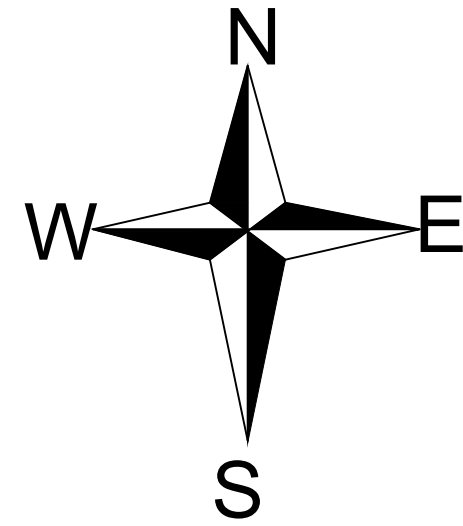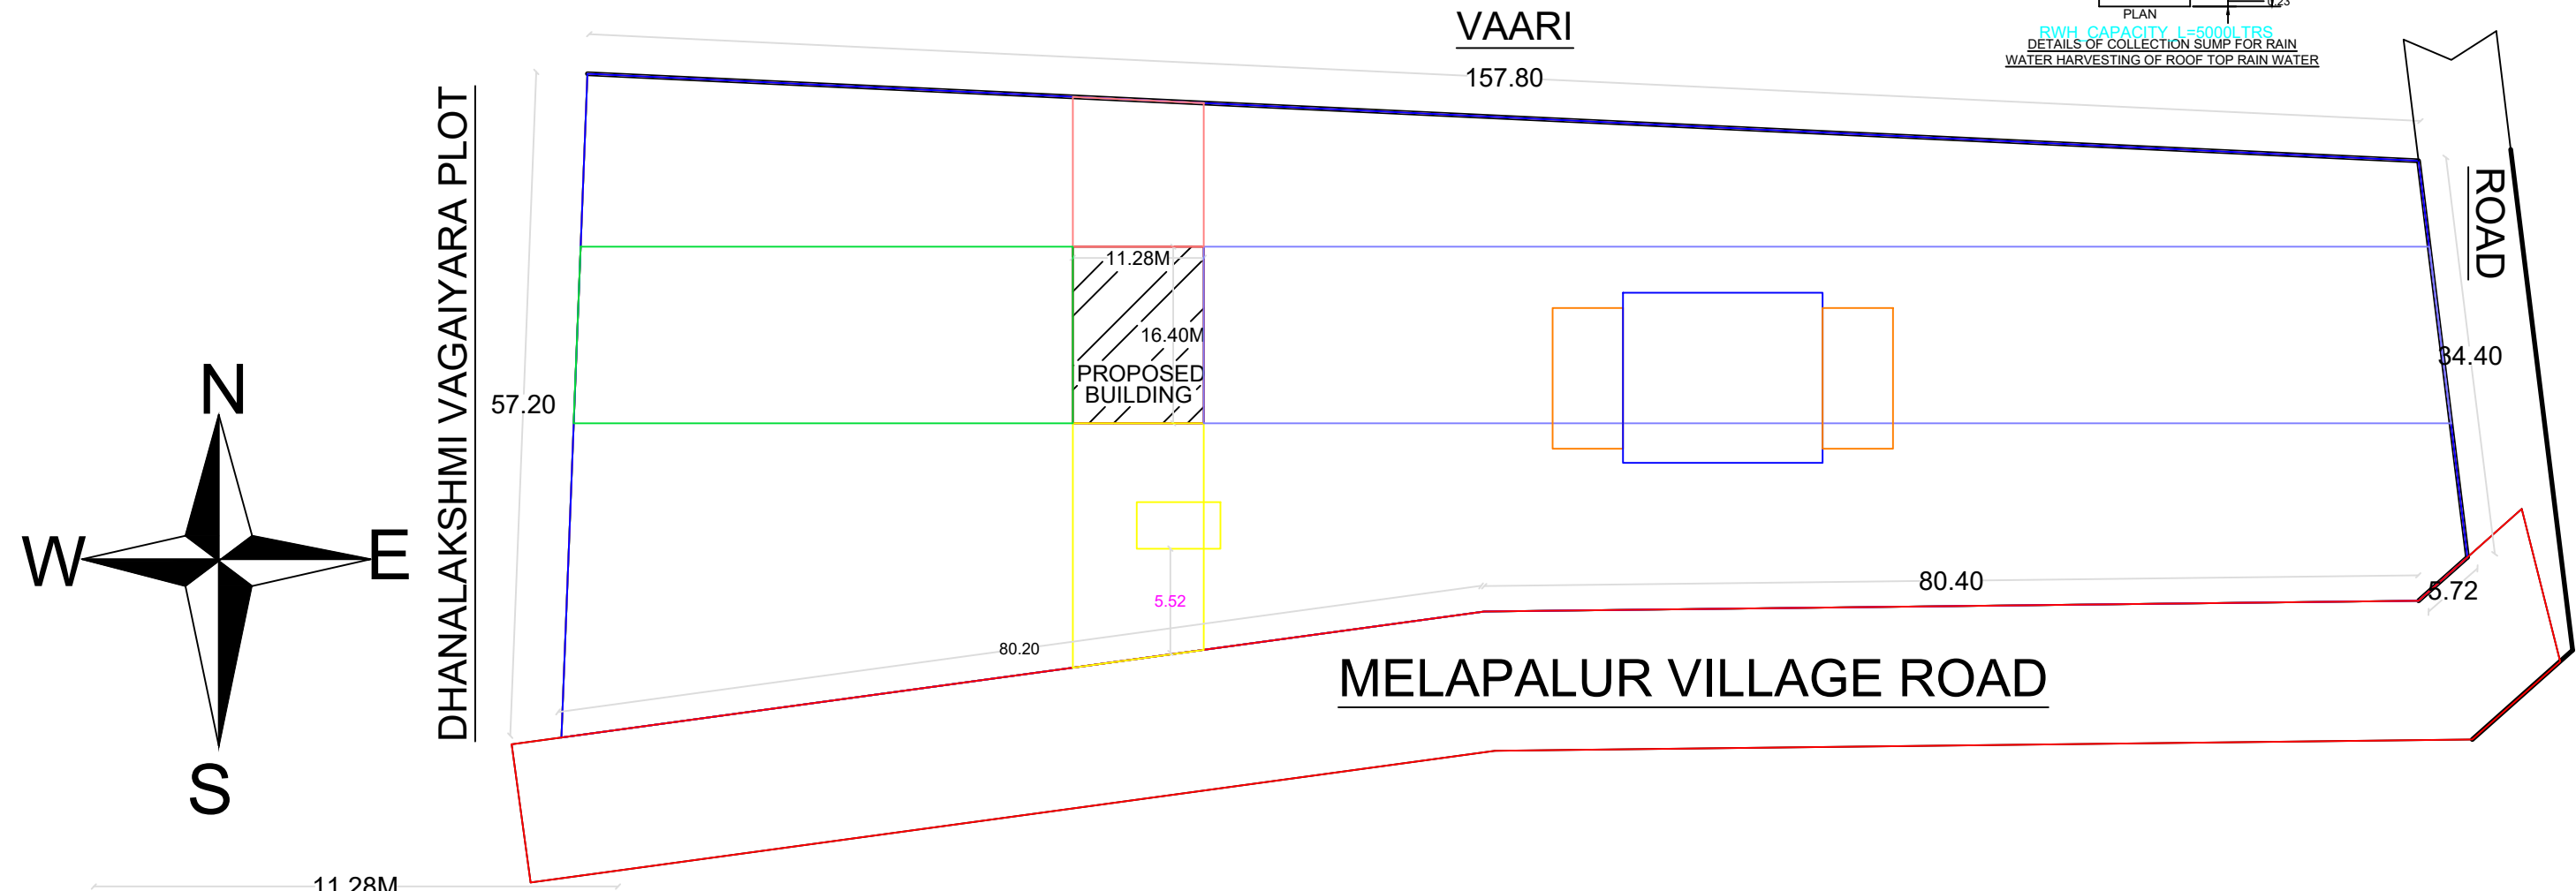

GROUND FLOOR

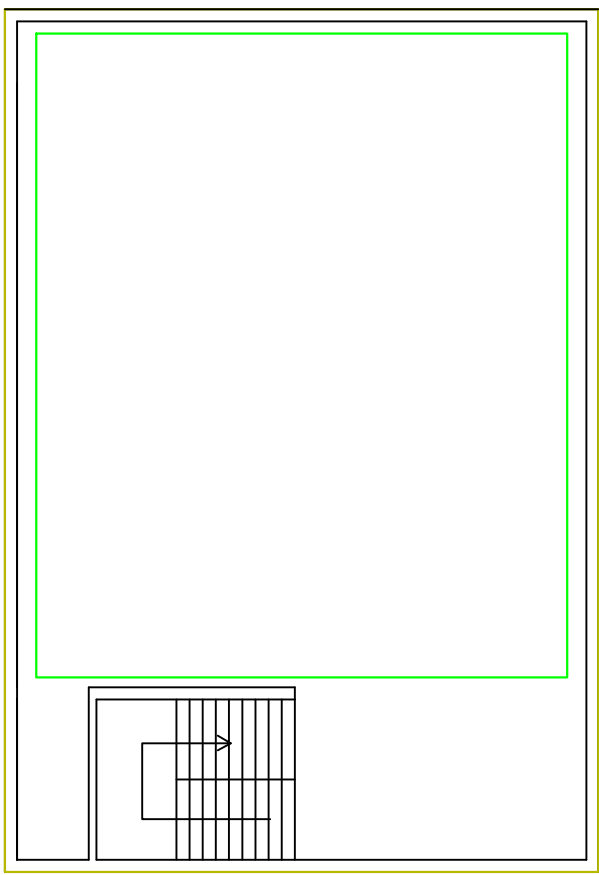

FLOOR-TERRACE

