



PLAN SHOWING THE PROPOSED GROUND FLOOR, FIRST FLOOR RESIDENTIAL BUILDING
AT SURVEY NO. 404/7D, AS PER PATTA NO. 22420,SOOSAIYAPPARPATTINAM VILLAGE,
THULARANKURICHI PANCHAYAT, UDAYARPALAYAM (TK), ARIYALUR (DT).621 804


Applicant Name : Mr.JAMES, S/O SUSAIMUTHU.,

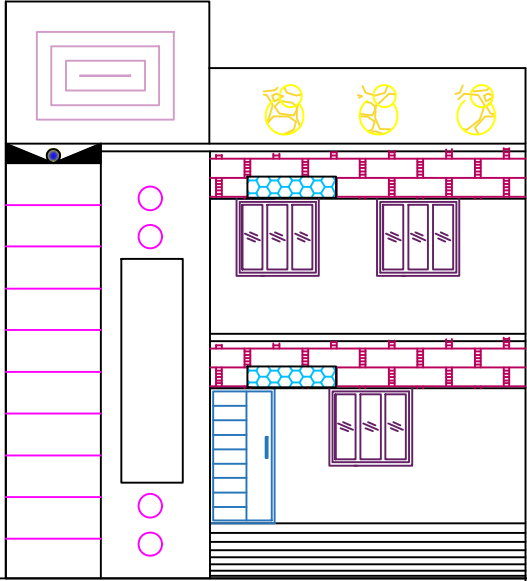


ELEVATION

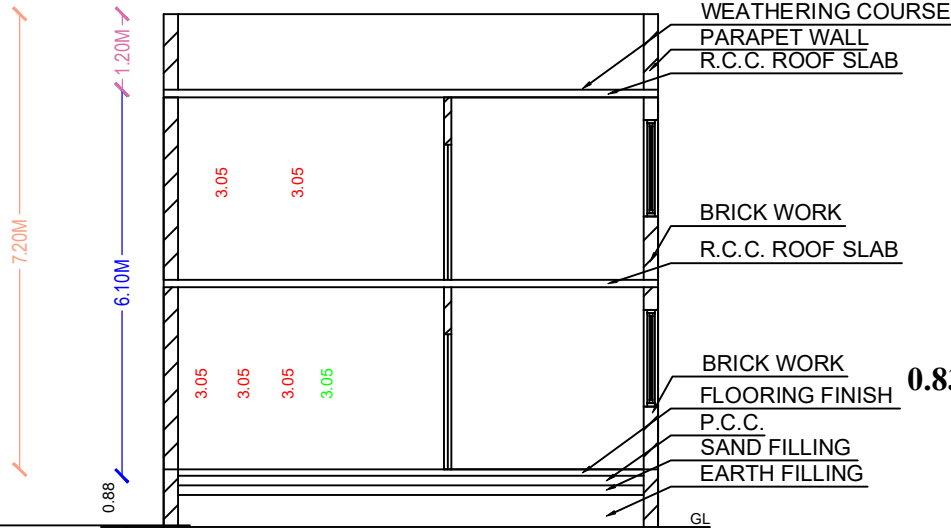


SECTION ON XX

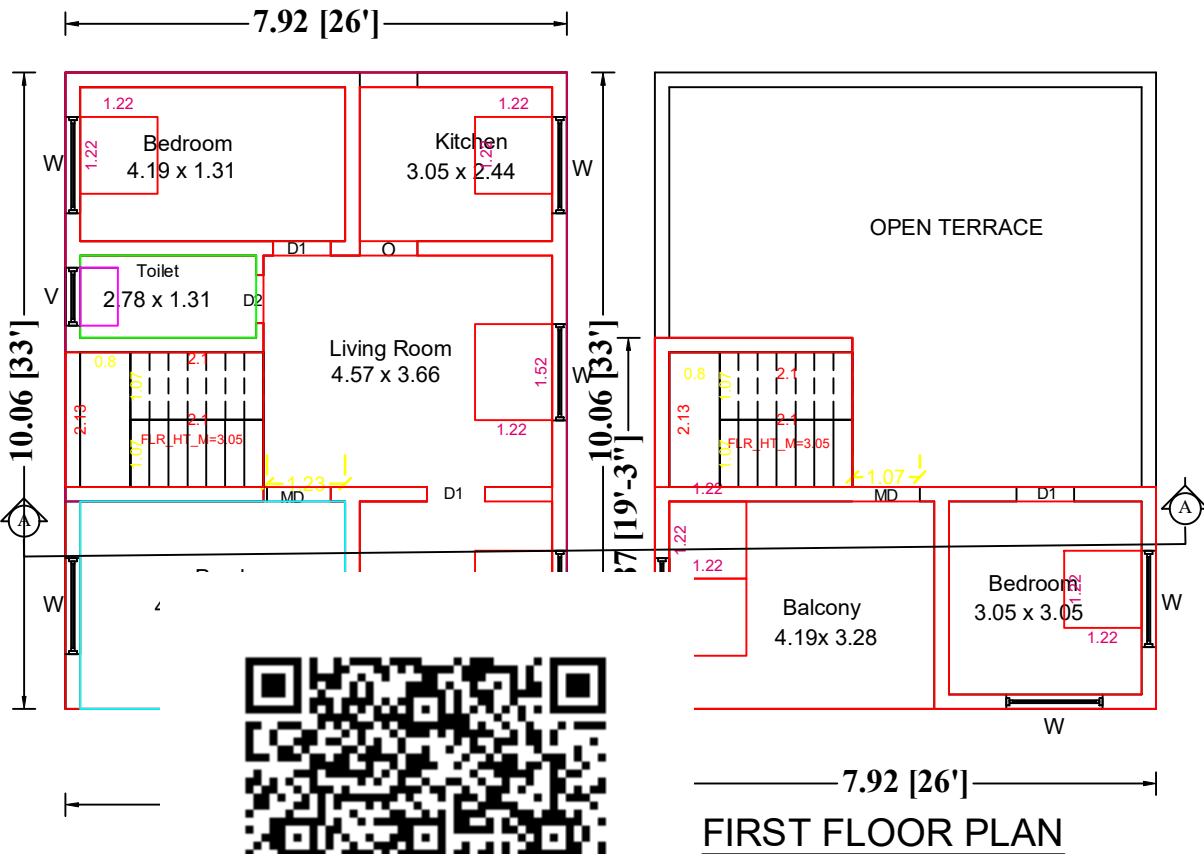


FIRST FLOOR PLAN

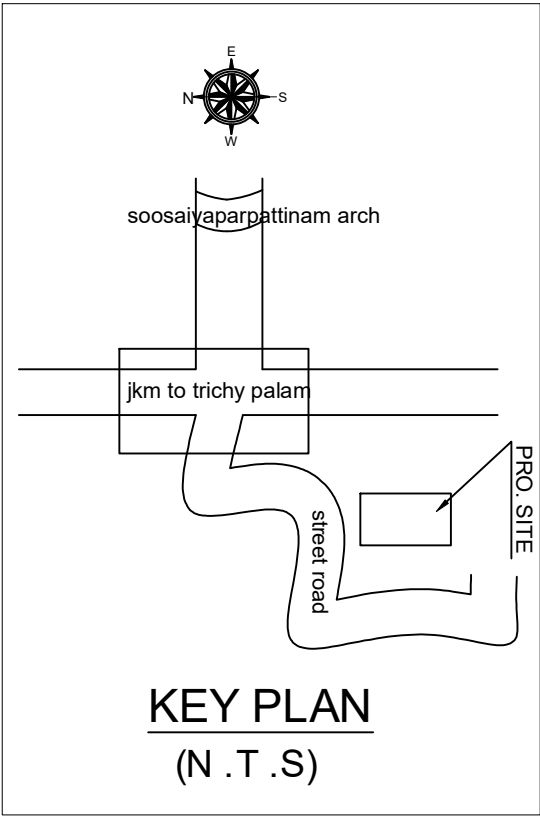


KEY PLAN
(N.T.S)

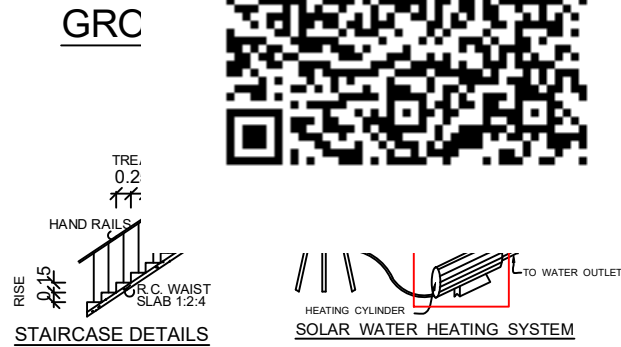


GRC

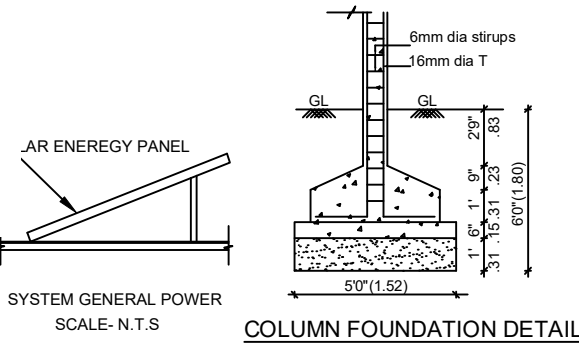


COLUMN FOUNDATION DETAIL

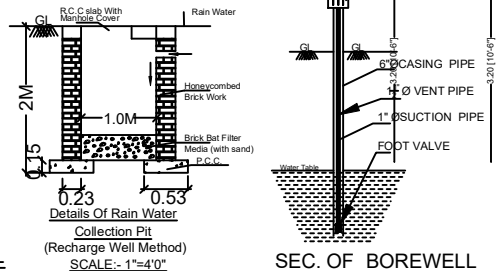

SEC. OF BOREWELL

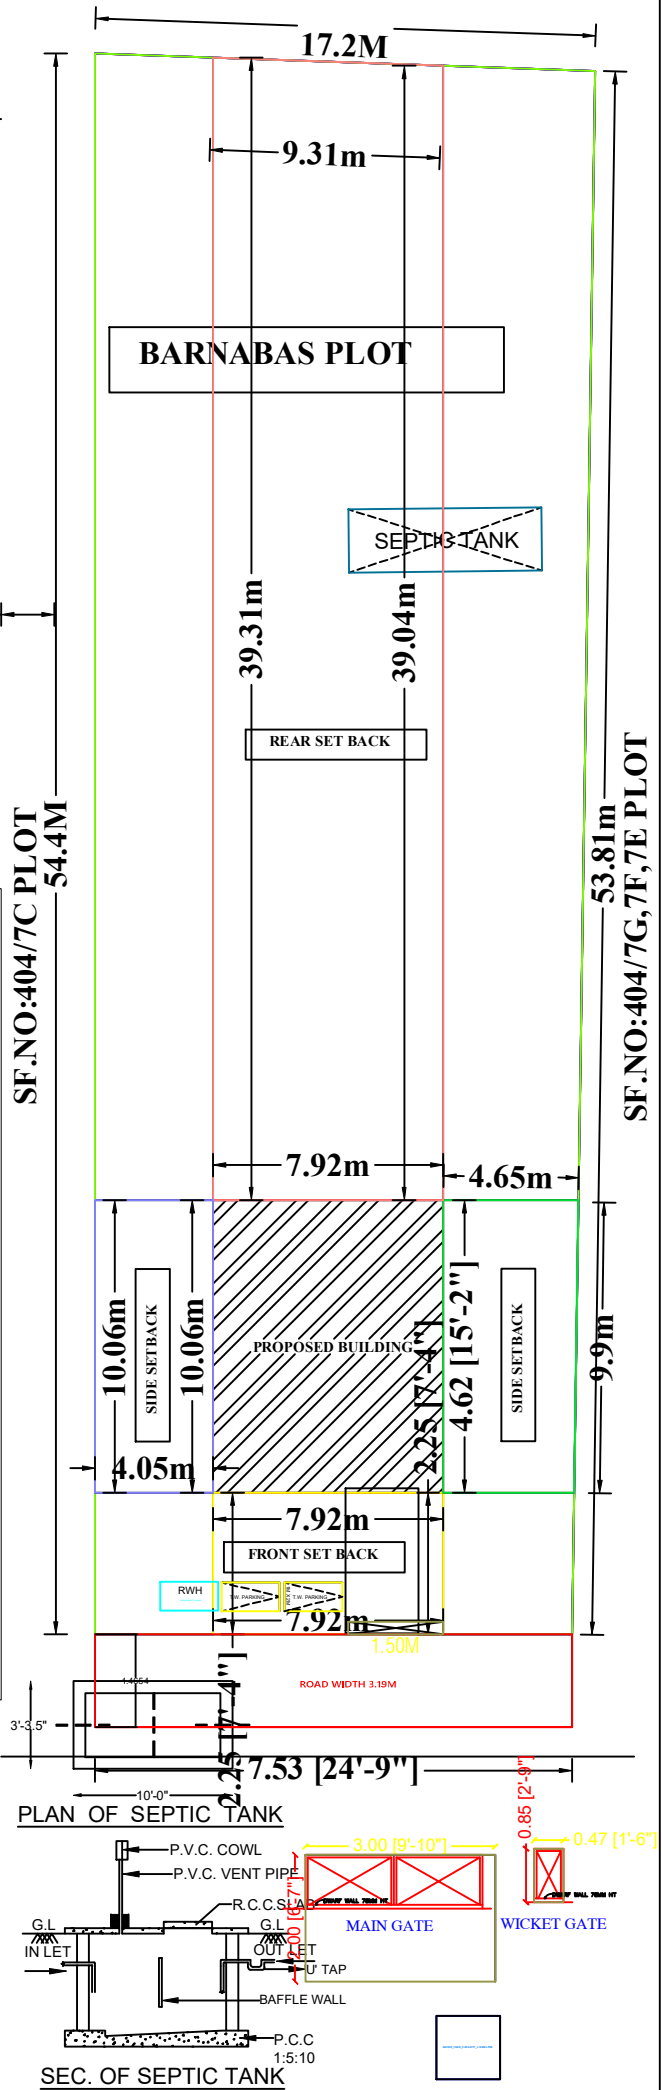

PLAN OF SEPTIC TANK

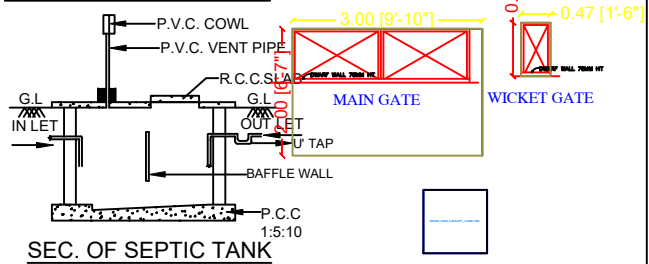

SEC. OF SEPTIC TANK

OFFICE USE

AREA STATEMENT

DESCRIPTION	SQ.FT	SQ.M
SITE EXTENT	9683.38	899.69
PRO. GROUND FLOOR	858.00	79.71
PRO. FIRST FLOOR	378.53	35.17
OPEN SPACE	8825.38	819.97

SCHEDULE OF JOINERIES

TYPE	DESCRIPTION	SIZE
MD	MAIN DOOR	1.00X2.13
D1	DOOR	0.91X2.13
D2	DOOR	0.76X2.13
W	WINDOW	1.52X1.52
KW	KITCHEN WINDOW	1.52X0.91
V	VENTILATOR	0.91X0.61

APPLICANT / OWNERS SIGNATURE

Mr.JAMES,

Er. R. HARI HARAN, B.E.,
Consulting Civil Engineer,
Registered Engineer Grade -III,
Reg.No: 091/LS/2021/00005,
UNIQUE CONSTRUCTION & INTERIORS,
T.V.K Complex, Jayankondam,
Ariyalur (Dist)-621 802,
Cell: 7502837782
REGISTERED ENGINEER / LICENSED SURVEYOR