

OWNER:

P. KAYALVIZHI
பெரு. கயல்விழி

AREA STATEMENT: RESIDENTIAL

PROPOSED BUILDING FLOOR-GROUND

PLINTH AREA : 107.97 SQ.M / 1162.18 SQ.FT
CARPET AREA : 75.53 SQ.M / 813.00 SQ.FT
PLOT AREA : 263.00 SQ.M / 2830.91 SQ.FT
OPEN AREA : 155.03 SQ.M / 1668.73 SQ.FT

PROPOSED BUILDING FIRST FLOOR

PLINTH AREA : 107.97 SQ.M / 1162.18 SQ.FT
CARPET AREA : 75.53 SQ.M / 813.00 SQ.FT

REFERENCE :

MAIN DOOR	MD	1.20X2.10
C.W. DOOR	D1	1.00X2.10
C.W DOOR	D2	0.80X2.10
C.W. WINDOW	W	1.20X1.52
C.W. VENTILATOR	V	0.90X0.60

ENGINEER:

R. KARTHIK
Er. R. KARTHIK, B.Tech.,
Ariyalur Municipality
Register Engineer, Reg.No.090/LS/2021/00003
48A, A1 College Road, BSNL Office Opposite,
Ariyalur - 621 713. Cell: 99436 07707

APPROVED BY:



PLAN SHOWING THE PROPOSED CONSTRUCTION OF GROUND FLOOR, FIRST FLOOR RESIDENTIAL BUILDING IN AS PER DOCUMENT.S.F.NO:211/16A,


AS PER PATTAS.F.NO:211/16A1, AT KAYARLABATH VILLAGE, VALAJANAGARAM PANCHAYATH, ARIYALUR TALUK, ARIYALUR DISTRICT.

OWNER NAME : THIRUMATHI : SANTHI


W/O, THIRU: PAZHANIYAPPAN (LATE).

THIRUMATHI : KAYALVIZHI


D/O, THIRU: PAZHANIYAPPAN (LATE).

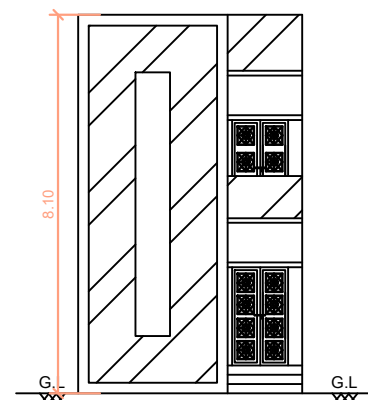


FRONT ELEVATION

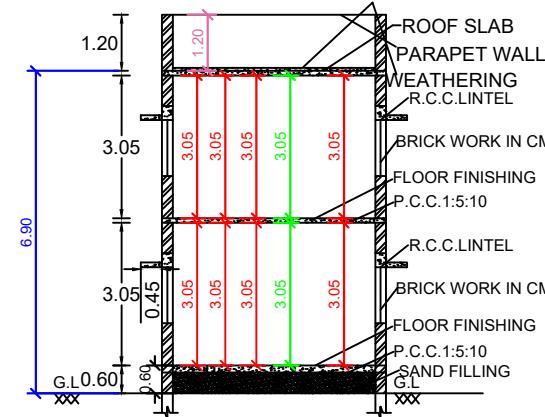


SECTION ON SS

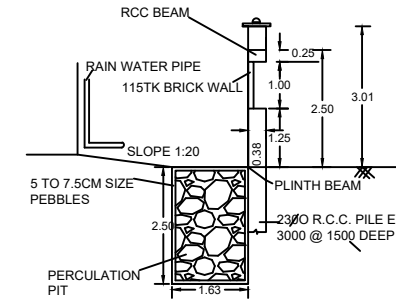


RAINWATER HARVESTING

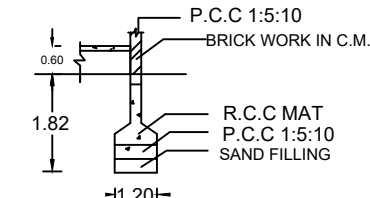


FOUNDATION DETAILS

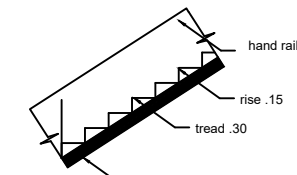


STAIR

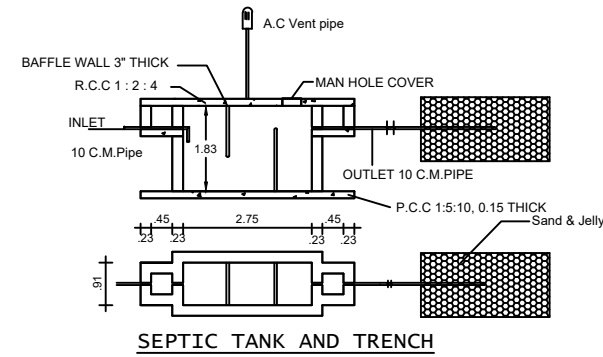


SEPTIC TANK AND TRENCH

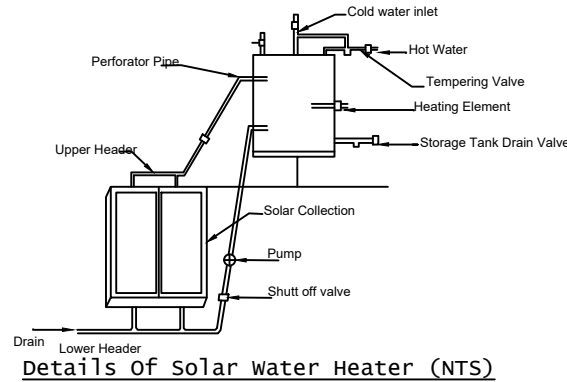


Details of solar water Heater (NTS)

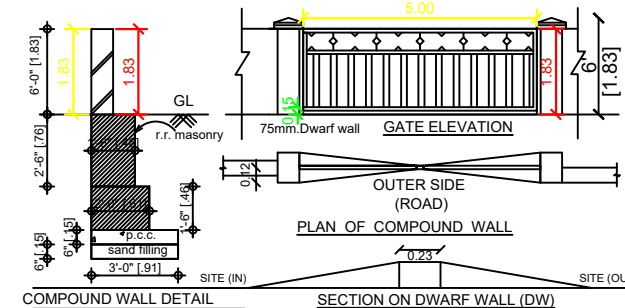


COMPOUND WALL DETAIL

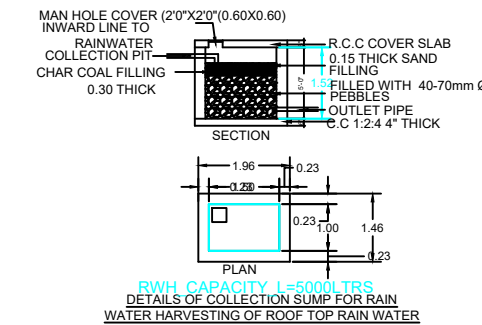


DETAILS OF COLLECTION SUMP FOR RAIN WATER HARVESTING OF ROOF TOP RAIN WATER

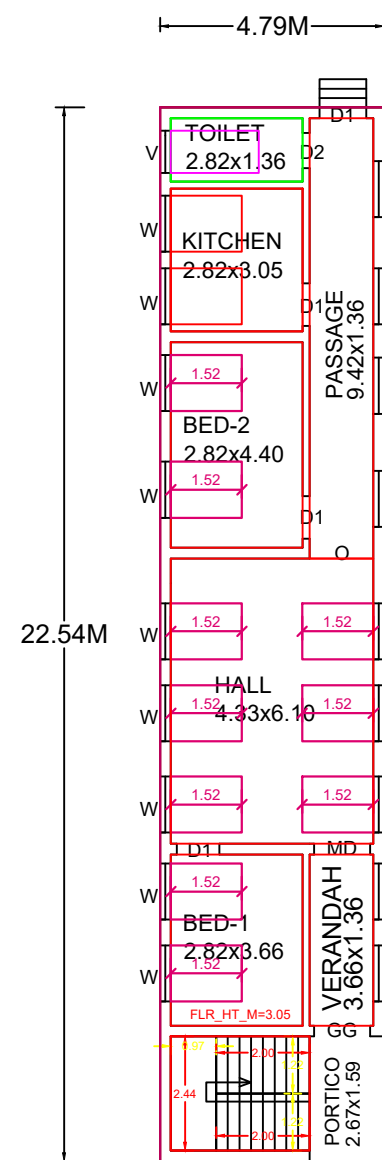


GROUND FLOOR PLAN

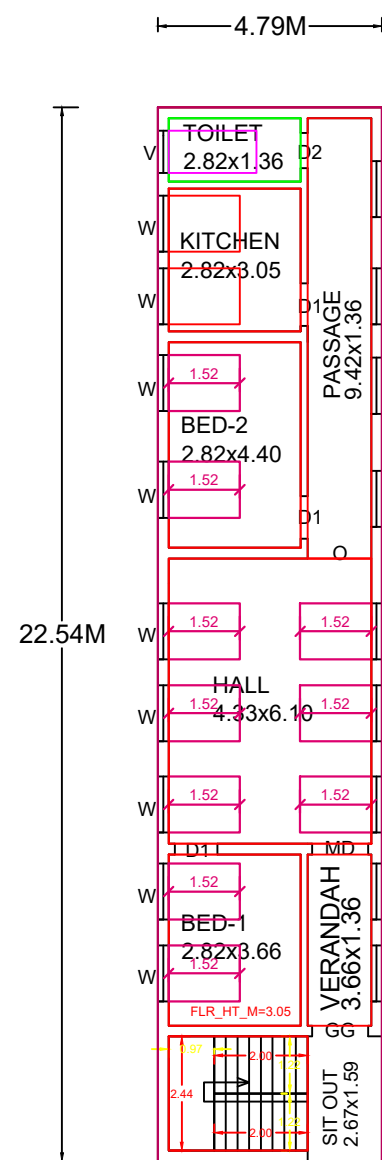

FIRST FLOOR PLAN

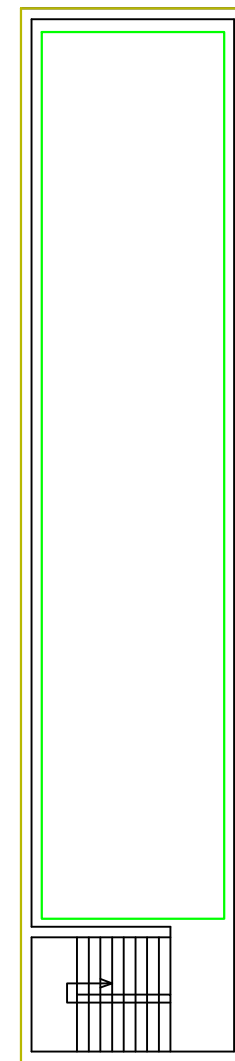


TERRACE FLOOR PLAN

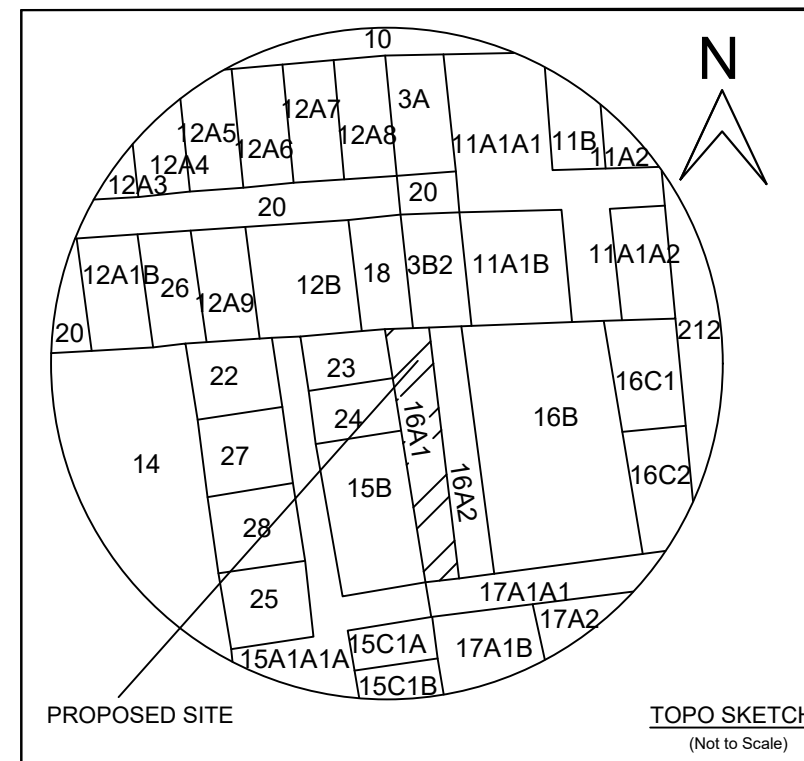


PROPOSED SITE TOPO SKETCH (Not to Scale)

SITE PLAN 1:100 SCALE

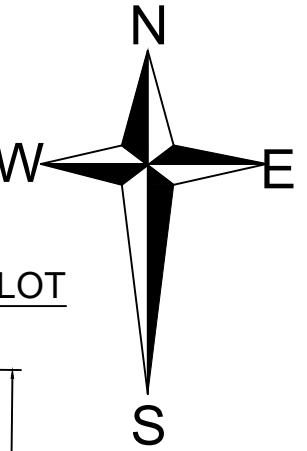

RADHA PLOT

P.PAZHANIYAPPAN PLOT

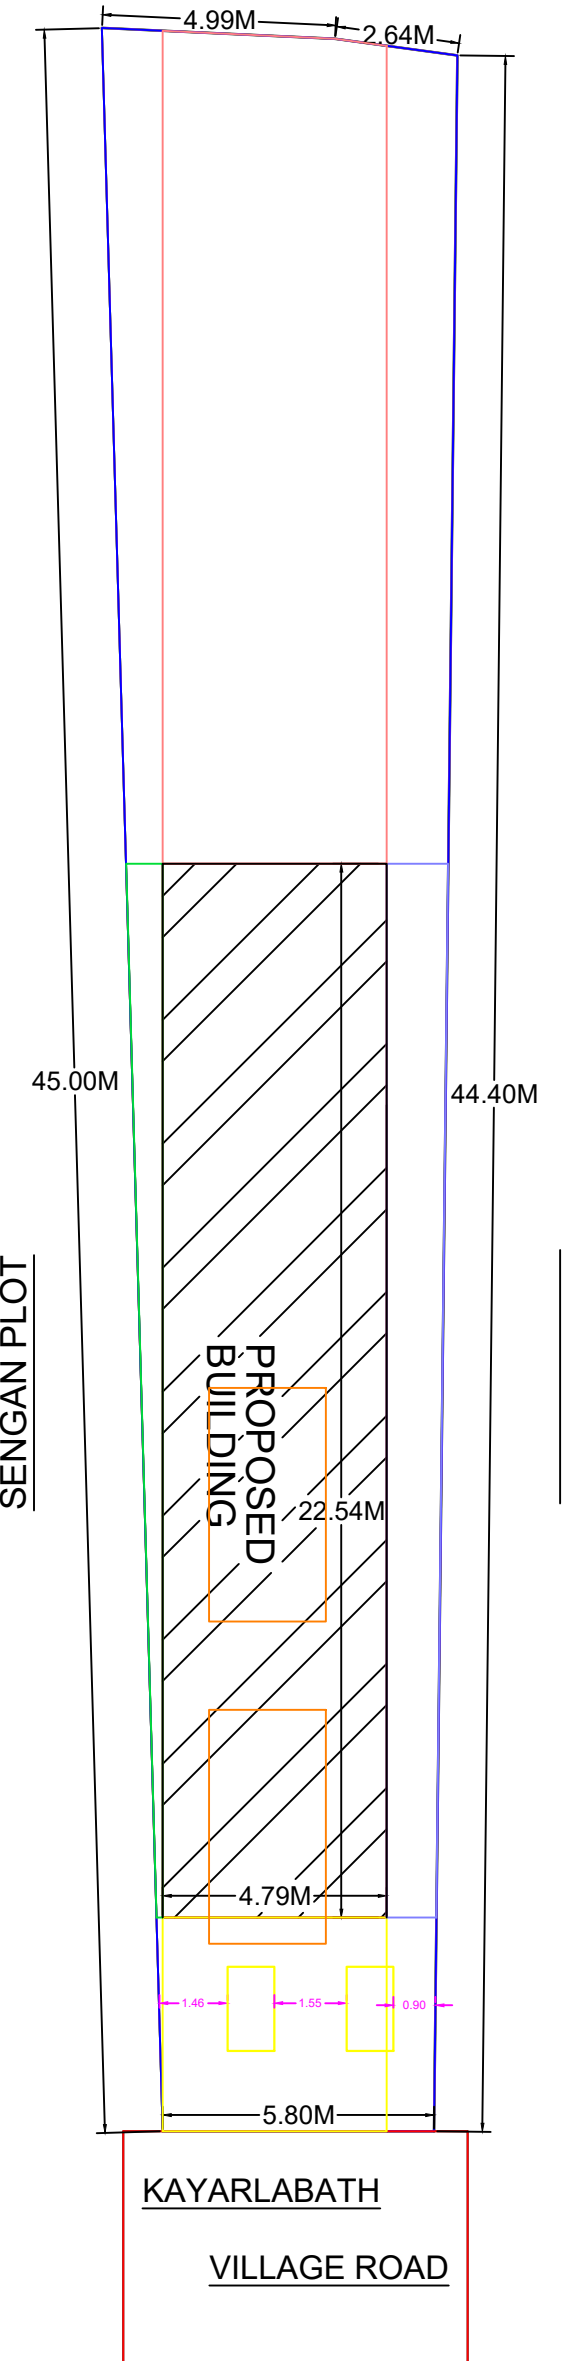

KAYARLABATH

VILLAGE ROAD