
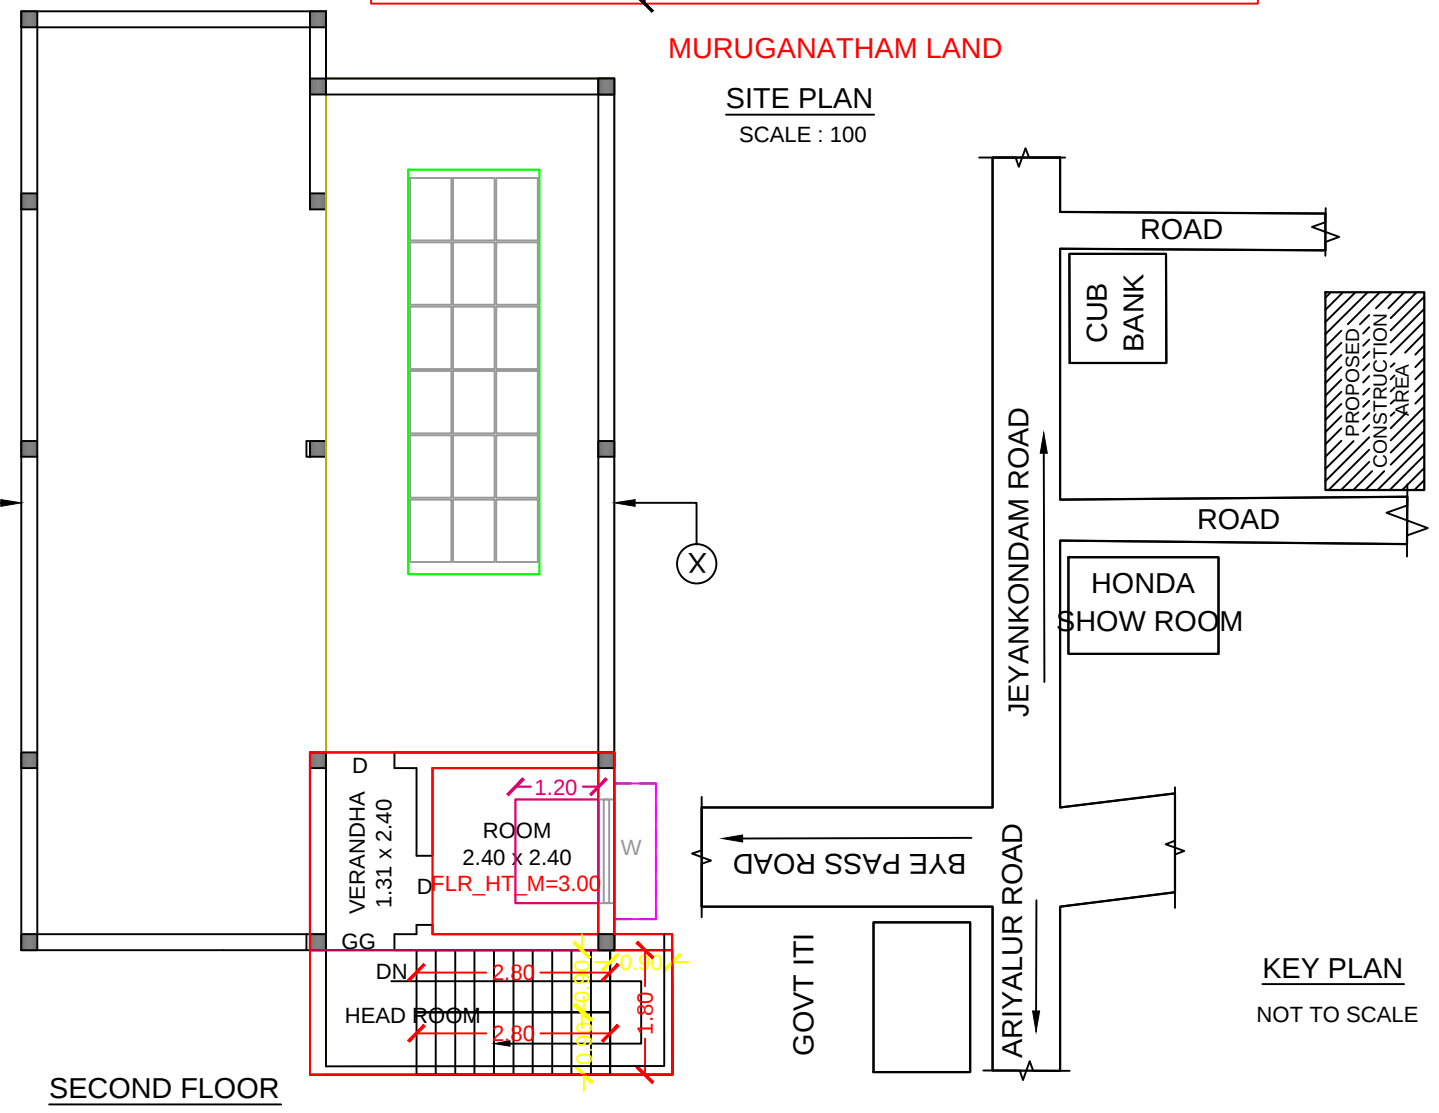
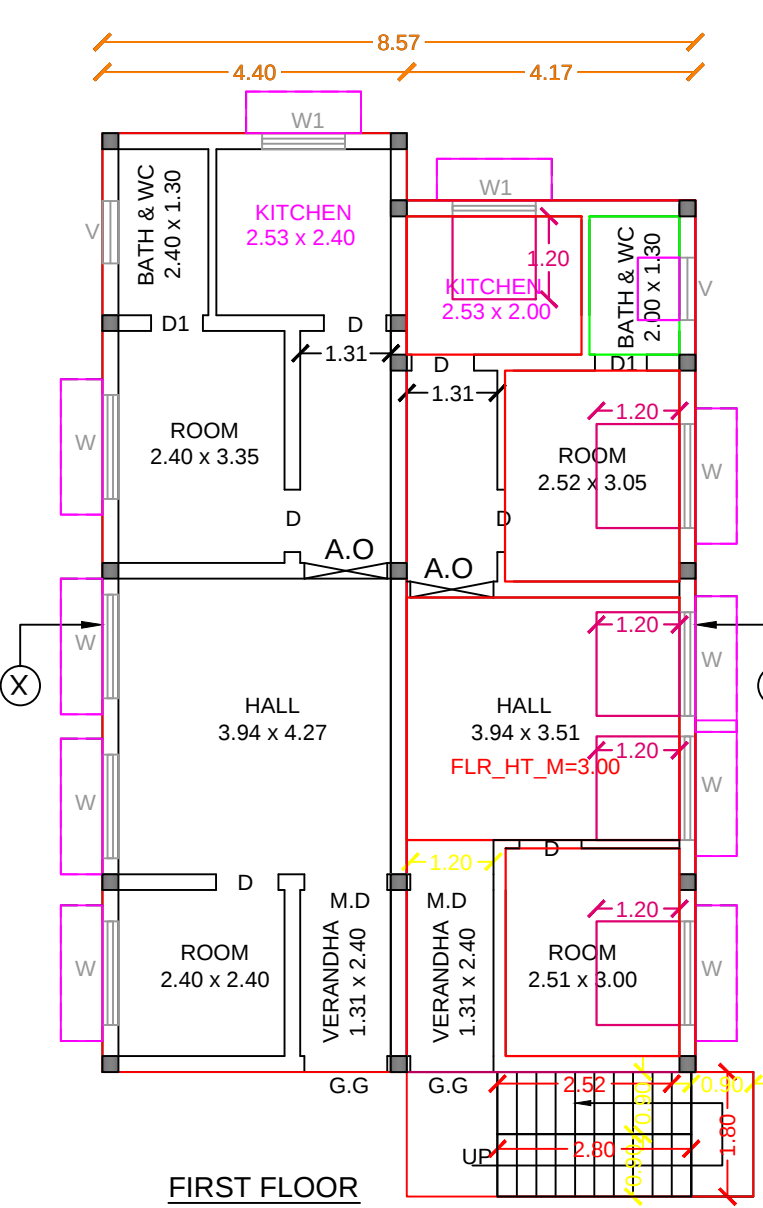
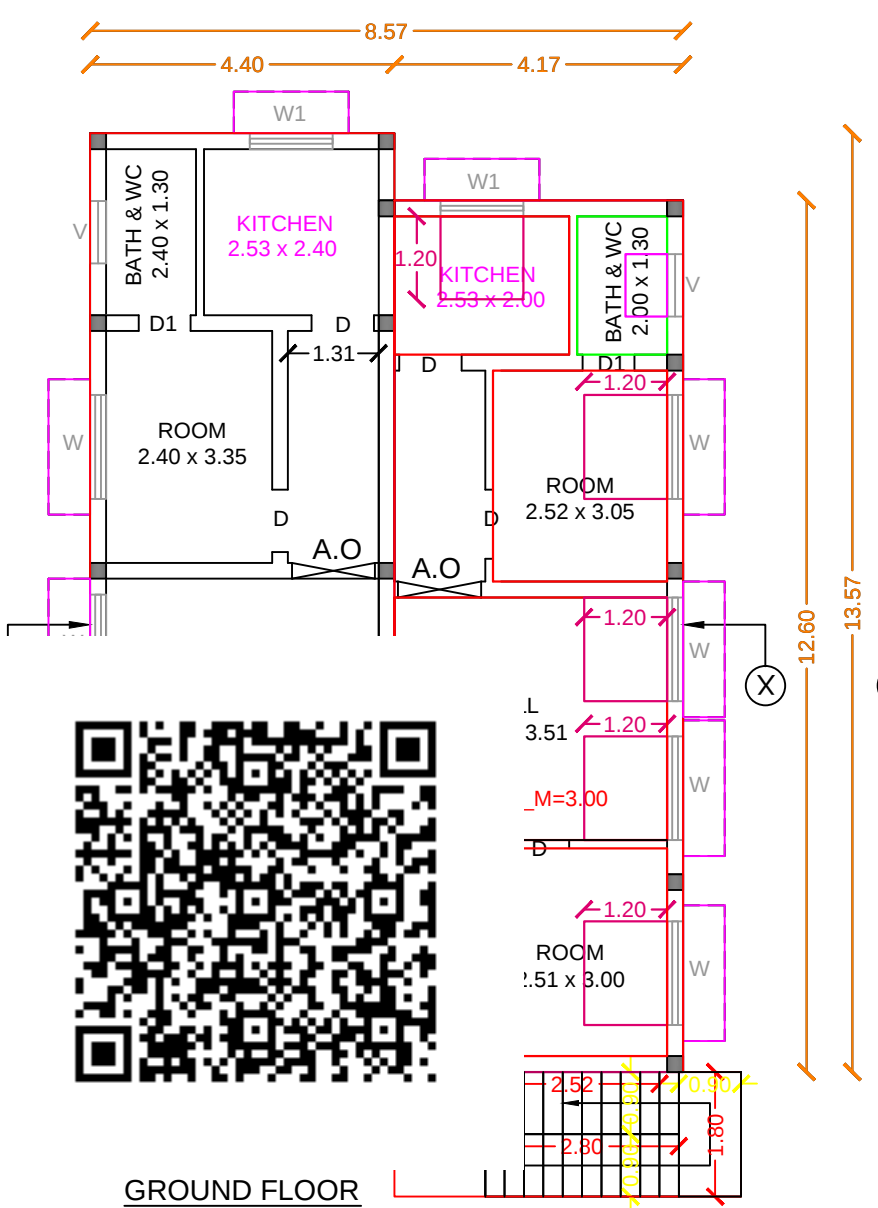
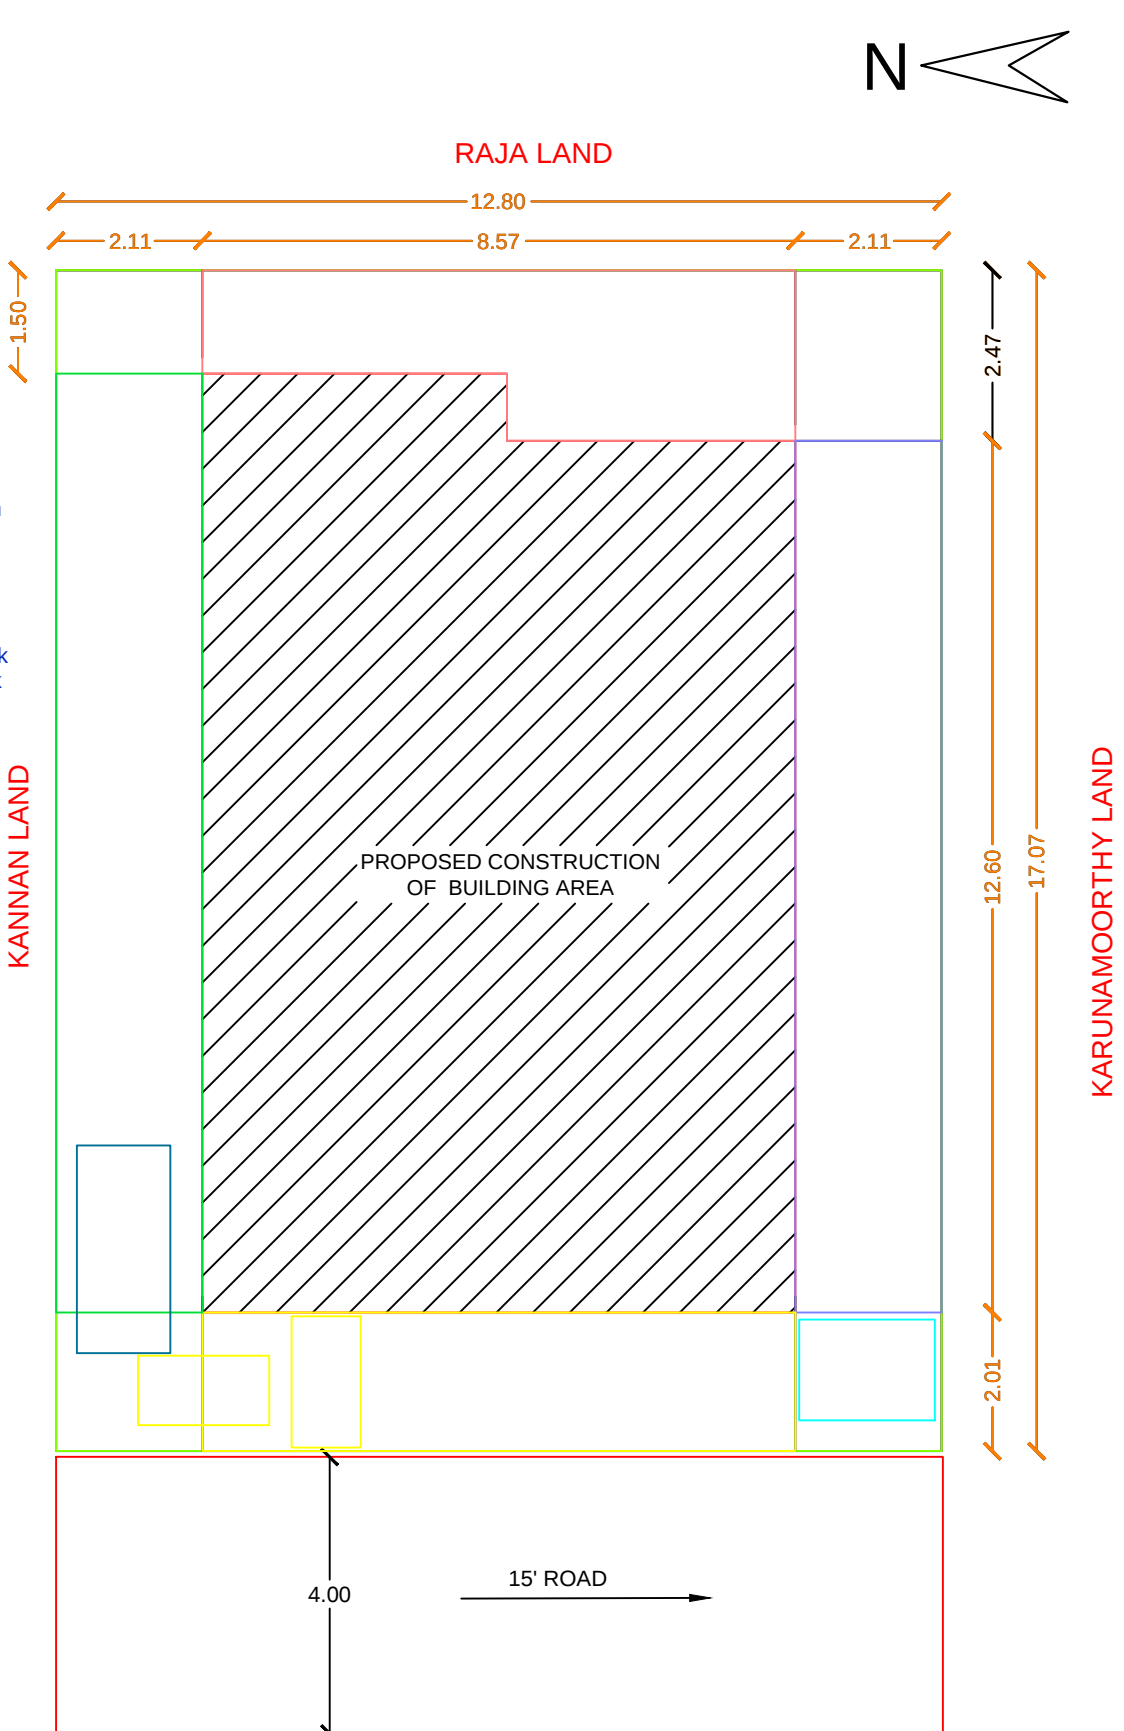
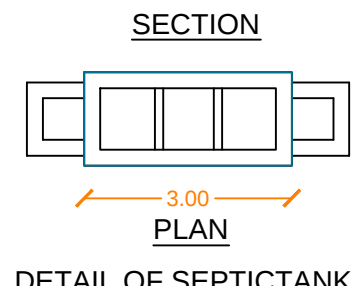
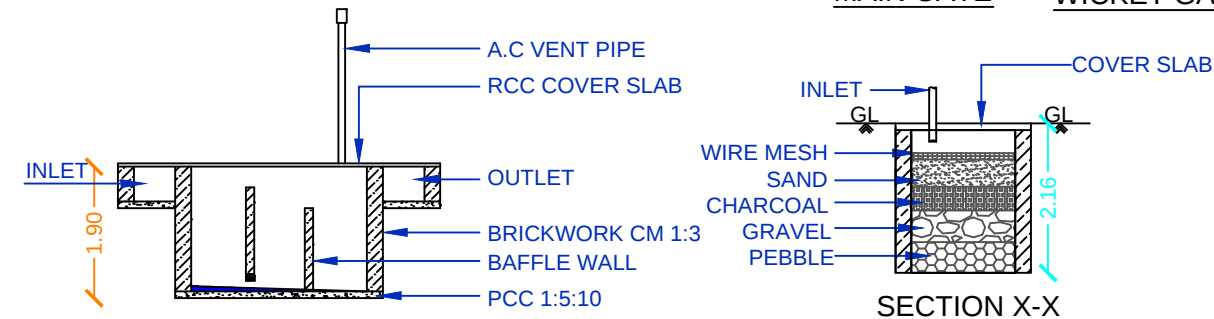
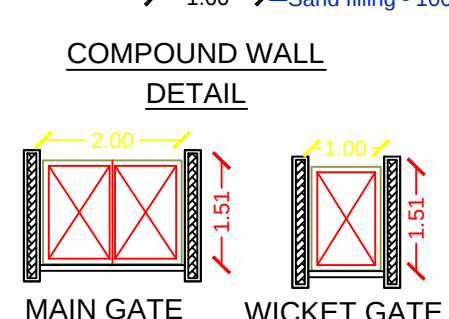
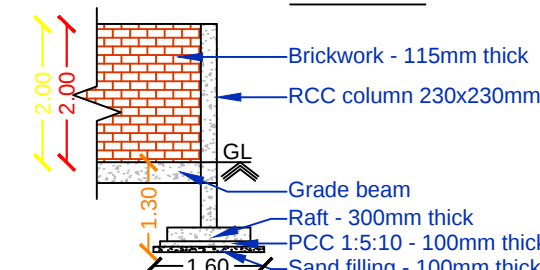
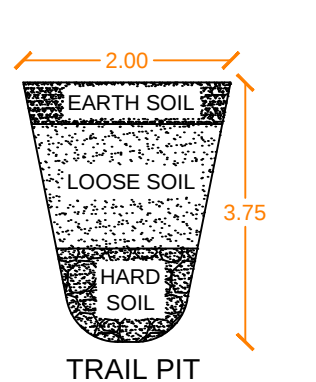
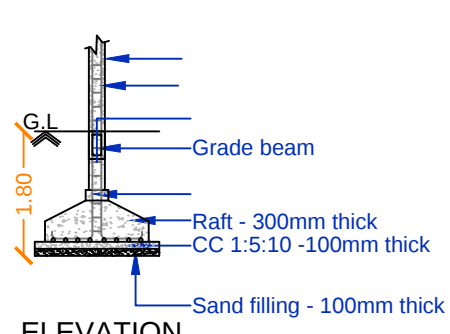


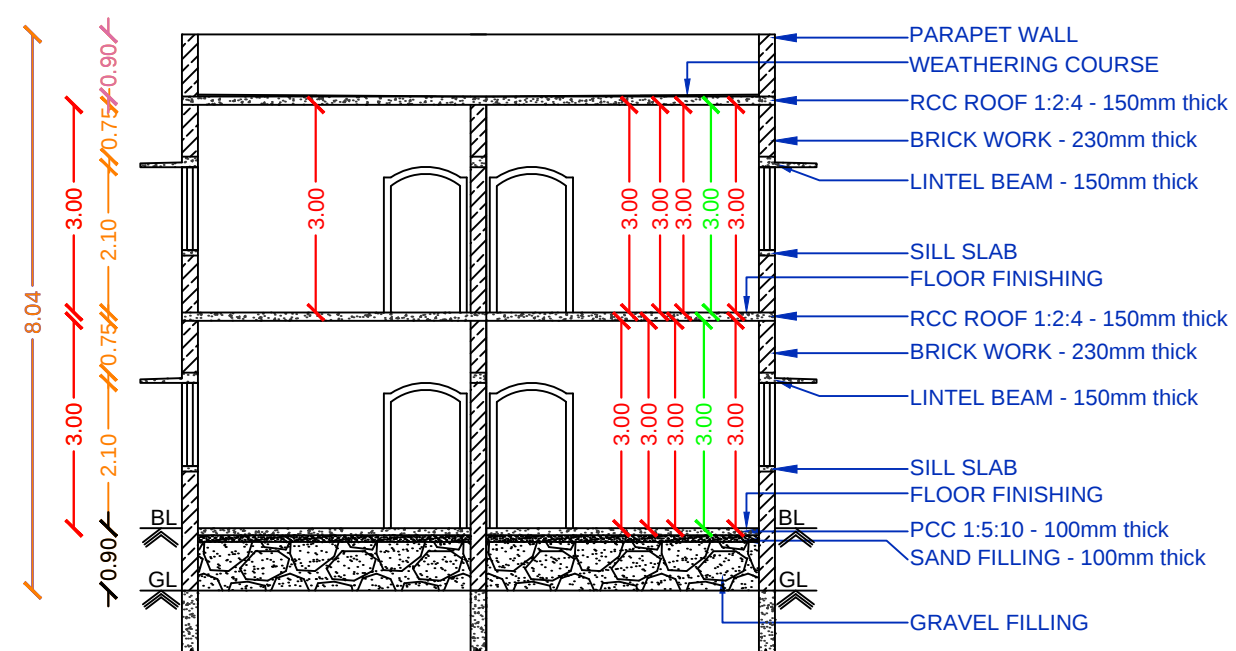

APPROVING AUTHORITY

PLAN SHOWING THE PROPOSED ADDITIONAL CONSTRUCTION OF RCC (GF+FF+SF) ROOF RESIDENTIAL BUILDING SFNO:24/8B,PATTA NO:2904 VALAJANAGARAM VILLAGE AND PANCHAYAT IN ARIYALUR TALUK & ARIYALUR DISTRICT.

NOTE :

1. WATER STORAGE TANK TO BE PROVIDED
2. 'U' TRAP SEPTIC TANK DESIGN TO BE PROVIDED
3. BATH ROOM WATER TO BE USED GRADEN PURPOSE

SCHEDULE OF JOINERY

SIGN	DESCRIPTION	SIZE
M.D	MAIN DOOR	1.20 x 2.10
D	DOOR	0.90 x 2.10
D1	DOOR	0.75 x 2.10
A.O	ARCH OPENING	1.20 x 2.10
W	WINDOW	1.50 x 1.20
W1	WINDOW	1.20 x 1.20
V	VENTILATOR	0.90 x 0.60

DETAILS	UNIT	
	SQ.FT	SQ.M
TOTAL PLOT AREA	2352.00	218.50
EXISTING GROUND FLOOR AREA	642.71	59.71
PRPOSED GROUND FLOOR AREA	565.54	52.54
EXISTING FIRST FLOOR AREA	642.71	59.71
PROPOSED FIRST FLOOR AREA	565.54	52.54
SECOND FLOOR AREA	128.41	11.93
STAIRCASE AREA	71.68	6.66
OPEN AREA	1072.07	99.59

SCALE 1:100

ALL DIMENSIONS ARE IN METER

BOUNDRY
PROPOSED CONSTRUCTION
EXISTING AREA

APPLICANT SIGNATURE

Thiru.R.PERIYASAMY S/O RAMASAMY

ENGINEER

Er. S.SWAMINATHAN, M.E., AN.,
Registered Engineer Grade - I
Reg.No. 090 / LS / 2020 / 00001
9B2, Rajaji Nagar, 1st Street,
Ariyalur - 621 713. Mobile : 9944320442