
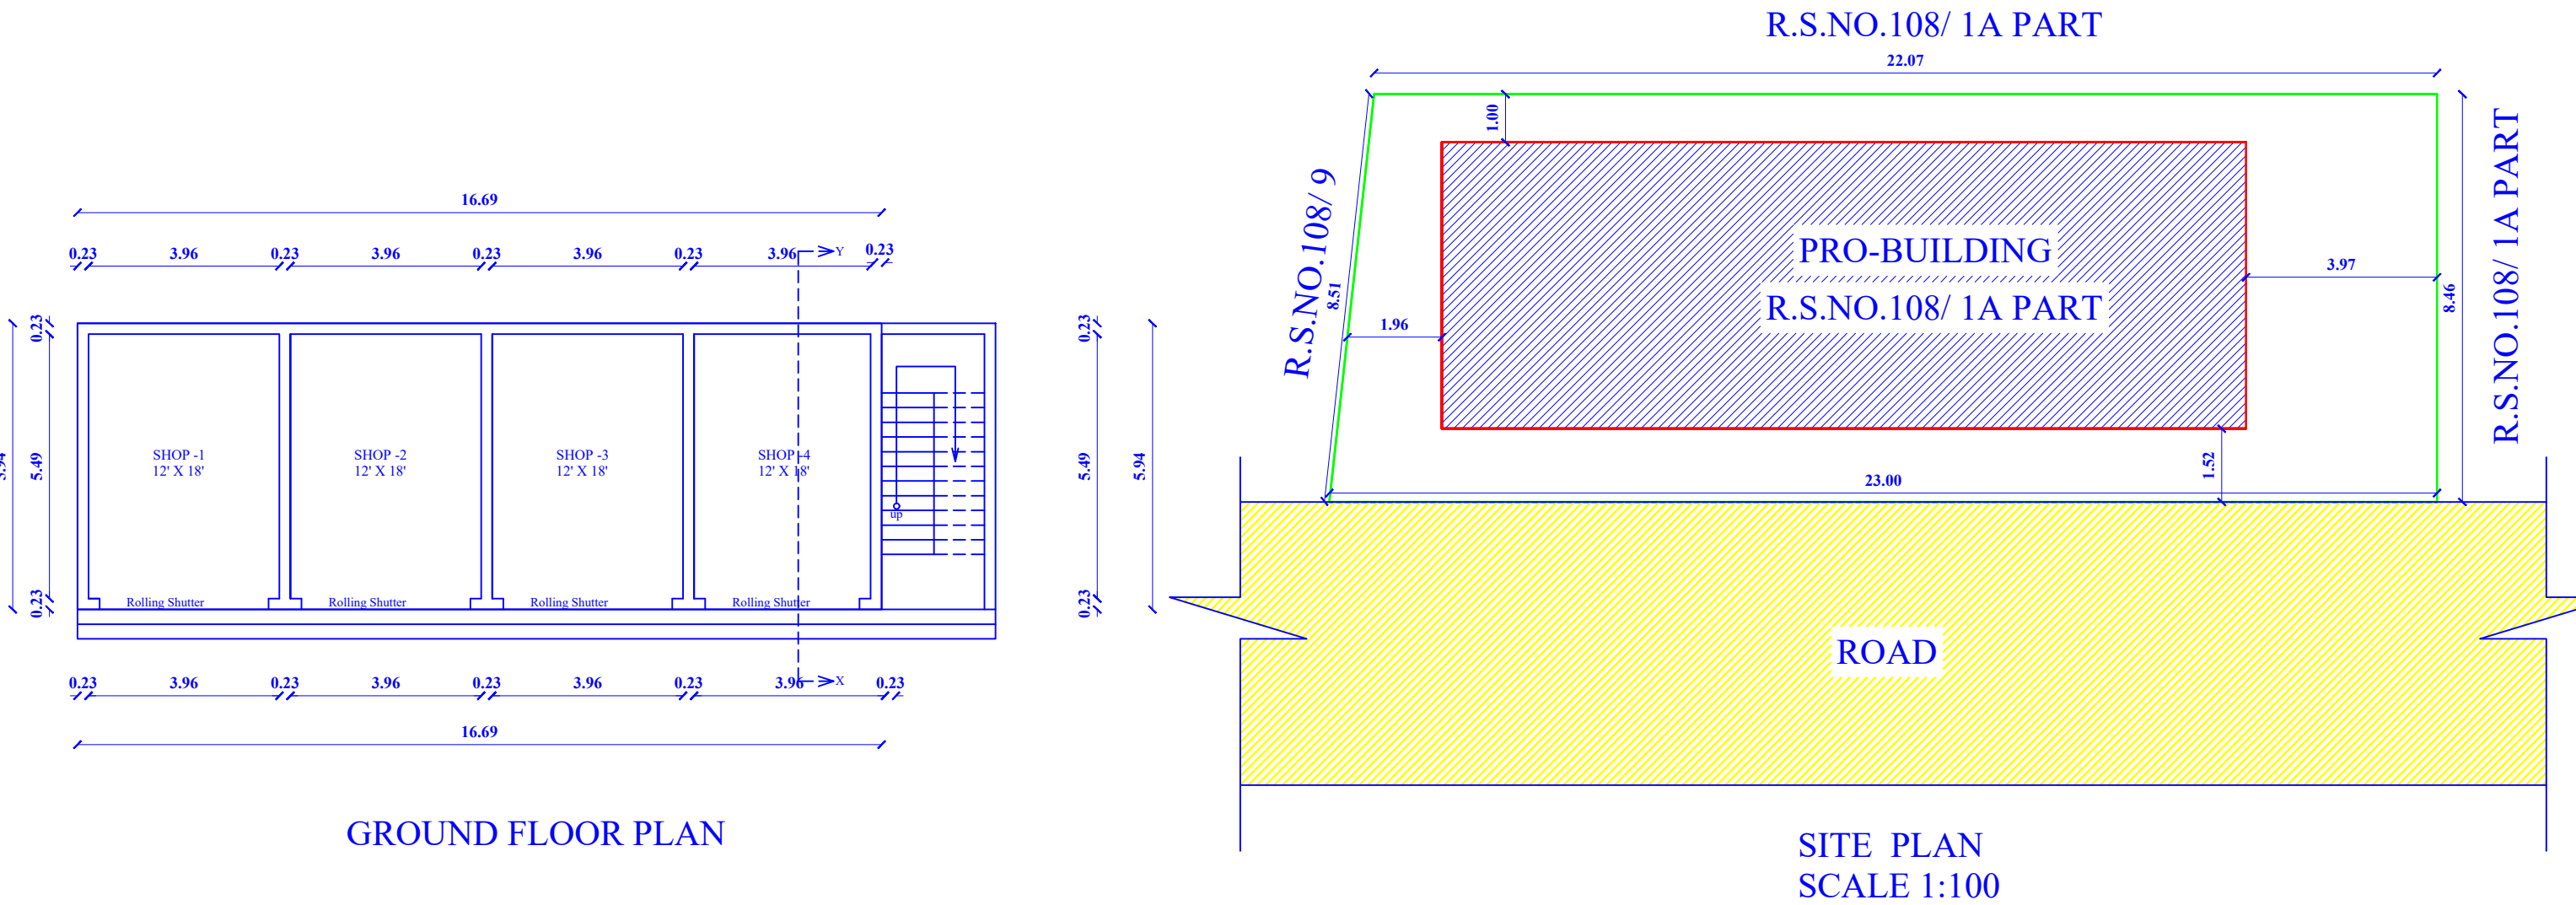


PLAN SHOWING THE PROPOSED CONSTRUCTION OF RCC ROOFED COMMERCIAL GROUND FLOOR BUILDING AT OLD R.S.NO.108/1A NEW R.S.NO: 108/1A PART, PATTA NO :1194 , KARAICKURICHI VILLAGE , UDAYARPALAYAM TALUK, ARIYALUR DISTRICT.

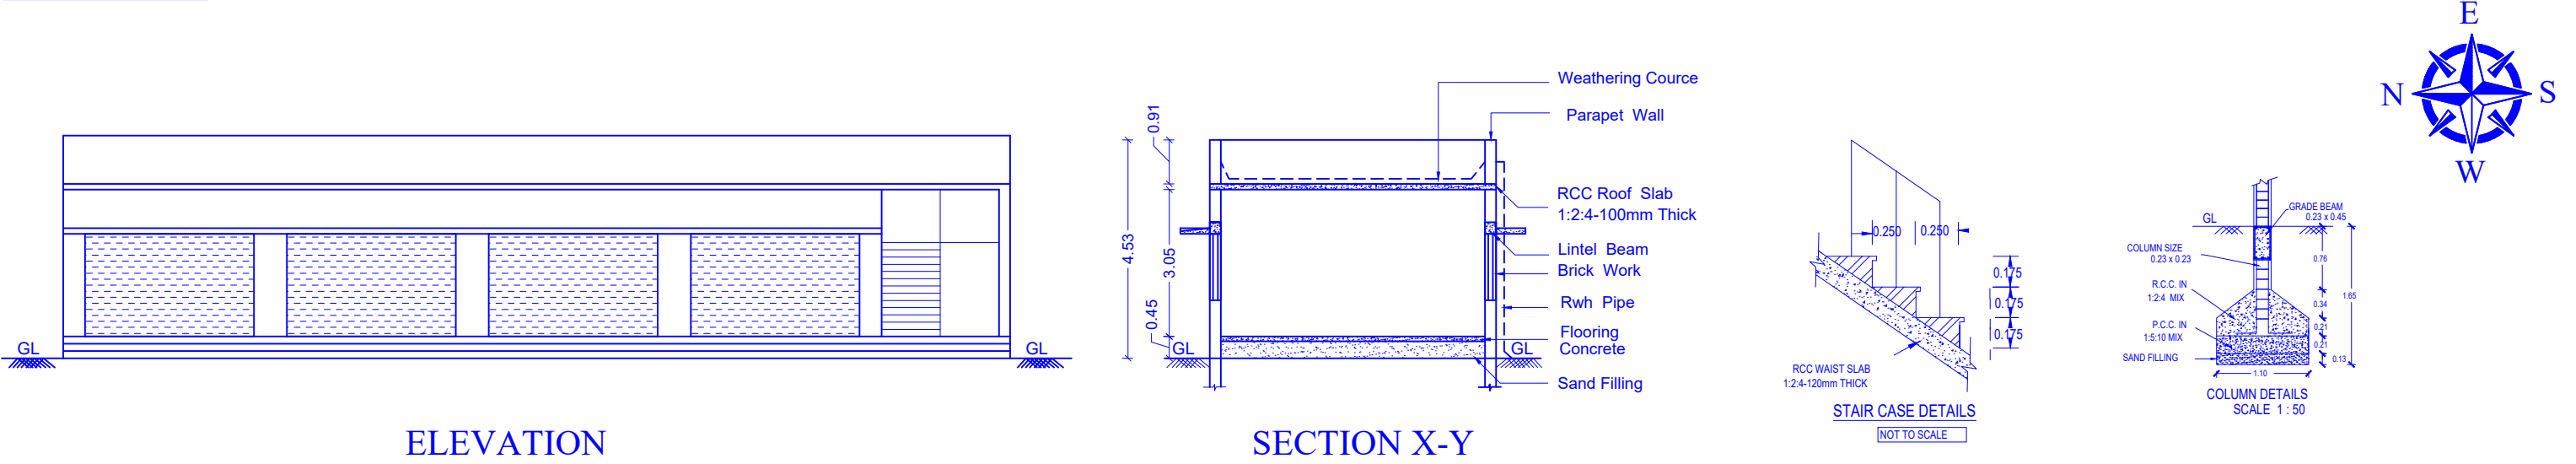

Reference	IN Meter
MD MAIN -DOOR	1.07 X 2.13
G.G GRILL GATE	1.07 X 2.13
D DOOR	1.00 X 2.13
D1 DOOR	0.76 X 2.13
W WINDOW	1.37 X 1.37
V VENTILATOR	0.91 X 0.61

AREA DETAILS	SQ M.	SQ.FT
AREA OF THE SITE	190.71	2052.80
PRO-BUILDING	99.21	1067.89
OPEN SPACE	91.50	984.91


COLOUR INDEX :

ROAD BUILDING BOUNDARY

APPLICANT :

Mr.G.SUBRAMANIYAN
S/o.Mr.GOVINDASAMY

OFFICE USE :-

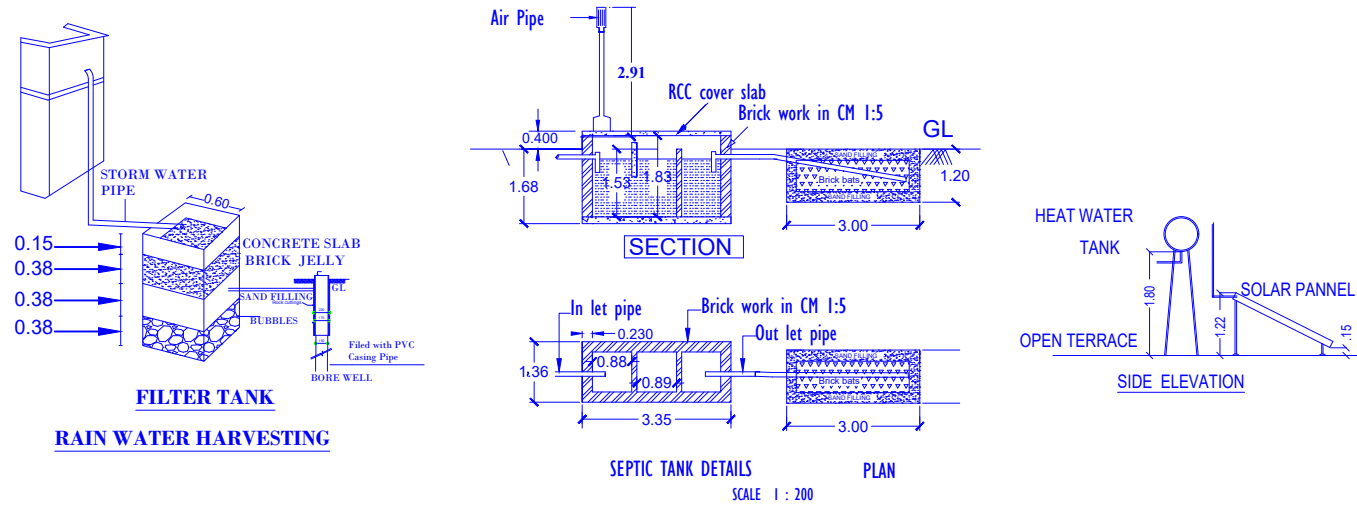

ENGINEER:

Er. P. ANNADURAI, D.C.E.,
Consulting Civil Engineer, Licensed Surveyor,
A.P.A. CONSTRUCTION
49/6, Hanumar Koil East Street,
T. Palur - 612 904. Cell: 63824 64183