



PLAN SHOWING THE PROPOSED CONSTRUCTION OF GROUND FLOOR IN R.C.C ROOF RESIDENTIAL BUILDING IN SF.NO:75/22D2B,PATTA NO.24397, VETRIYUR VILLAGE & PANCHAYAR THIRUMANUR UNION,ARIYALUR TALUK & DISTRICT.


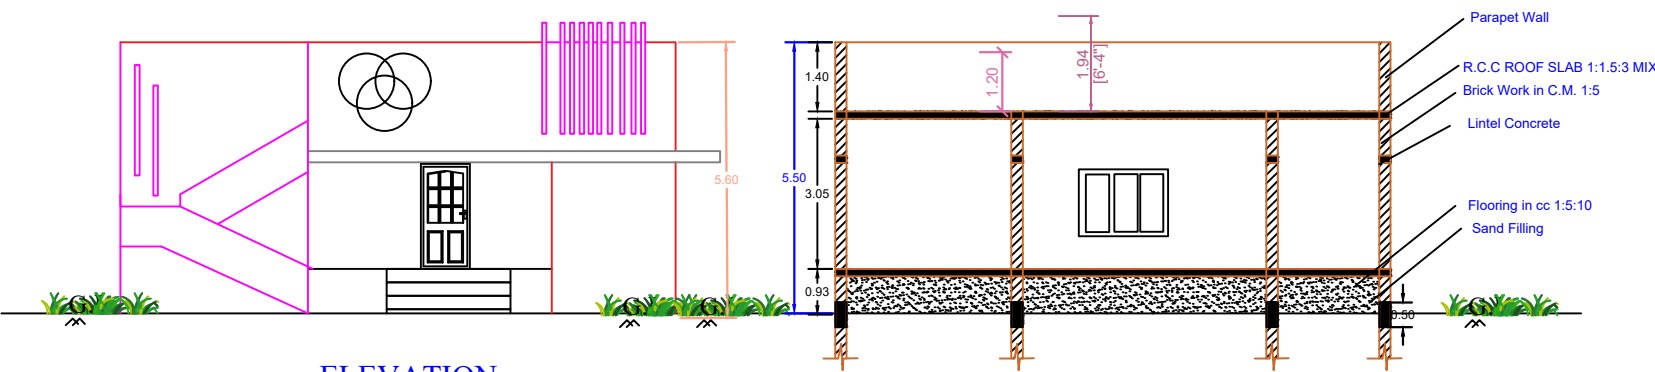


ELEVATION



SECTION ON -"AB"

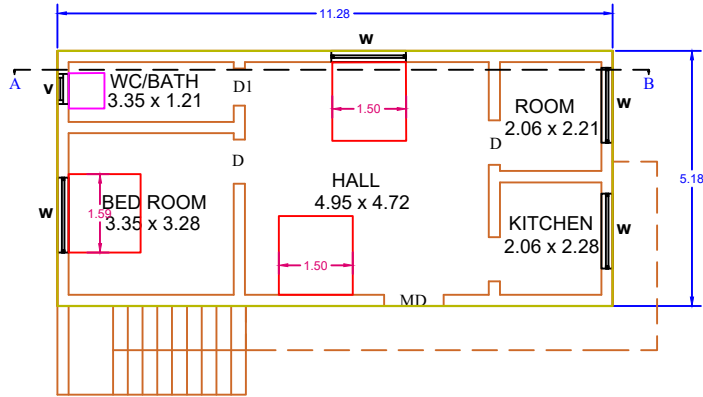

GROUND FLOOR PLAN

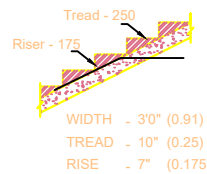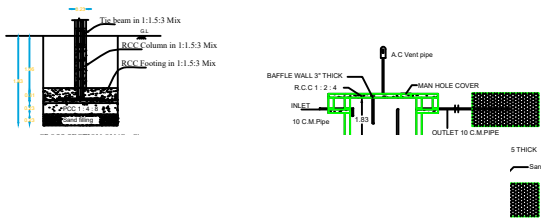

STAIR-CASE DETAILS
(NOT TO SCALE)

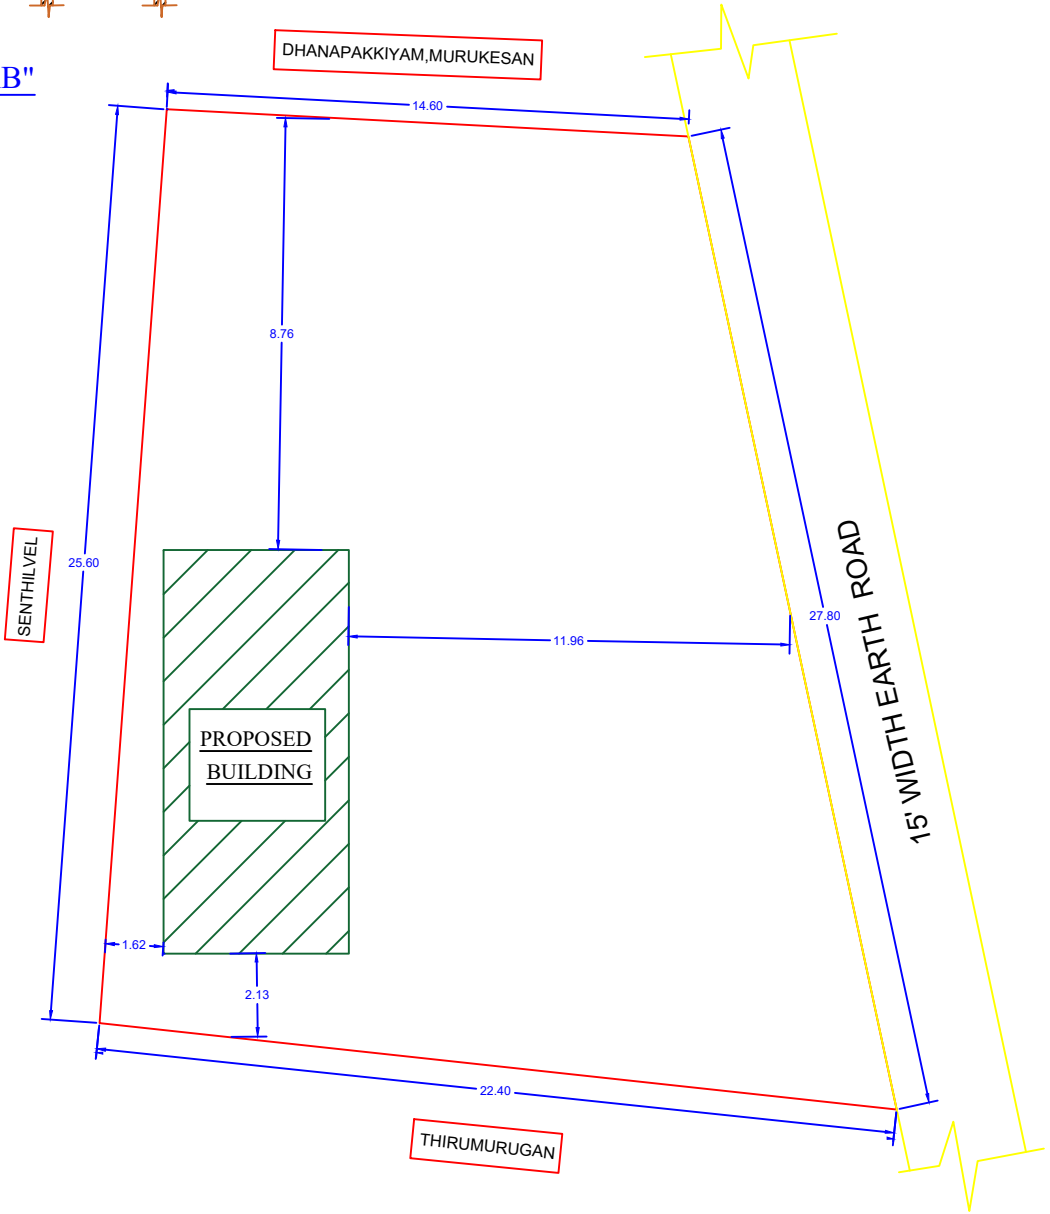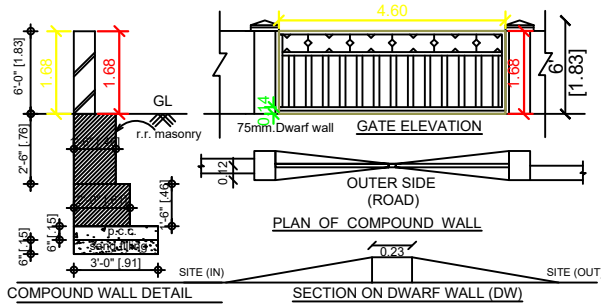

SITE PLAN 1:375

REFERENCE	FEET	METER
MD Main Door	4'0" x 7'0"	1.22 x 2.10
D Door	3'0" x 7'0"	0.91 x 2.10
D1 Door 1	2'6" x 7'0"	0.76 x 2.10
W Window	4'5" x 4'0"	1.40 x 1.22
V Ventilator	2'6" x 2'6"	0.76 x 0.76

AREA CALCULATION	SQ.FT	SQ.M
PLOT AREA AS PER PATTA	5681.28	528
PLOT AREA AS PER SITE	5681.28	528
PLOT AREA AS PER FMB	5681.28	528
PLOT AREA AS PER DOCUMENT	5680.84	527.96
GROUND FLOOR AREA	629.00	58.45
FIRST FLOOR AREA	---	---
OPEN AREA	5051.84	469.51

TOTAL FSI AREA= 58.45

FLOOR SPACE INDEX = $\frac{58.54}{527.96} = 0.11$

- NOTE:
- ALL DIMENSIONS ARE IN FEET & METER
 - SCALE FACTOR IN 1:100(for building plan,elevation, section), 1:200 (for site plan) and Not to scale (for key plan and other plans)
 - WASTE WATER USED FOR GARDENING PURPOSE
 - RAIN WATER HARVESTING PIT TO BE PROVIDED
 - U - SEPTIC TANK TO BE PROVIDED

COLOR INDEX:	
SITE BOUNDARY	
EXISTING ROAD	
PROPOSED BUILDING	

OWNER NAME :
Mrs.SUMATHI
W/O.SANKAR GANESH

Signature

Signature

REGISTERED ENGINEER

P. Arulprakash
Er.**P.ARULPRAKASH, B.E.(CIVIL)**
Register Engineer, Reg.No.090/LS/2022/00001
PP CONSTRUCTION, ARIYALUR
Cell: 8098314176
E-mail: prakasharchitech@gmail.com