
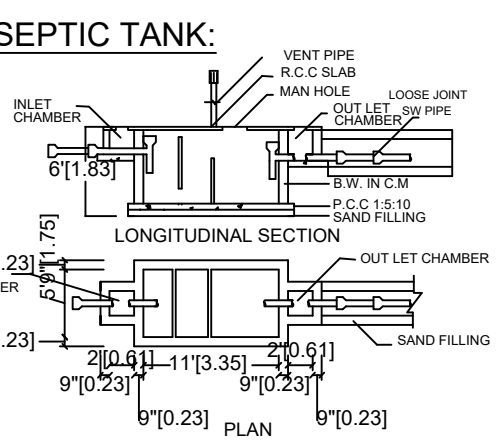
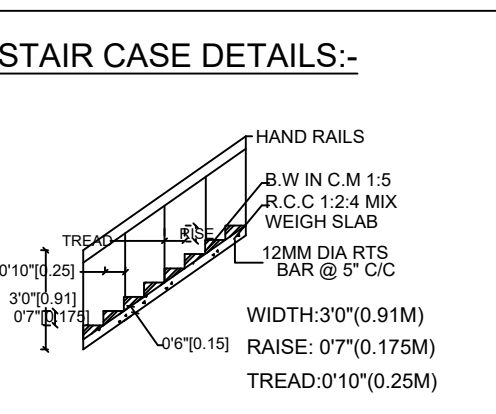
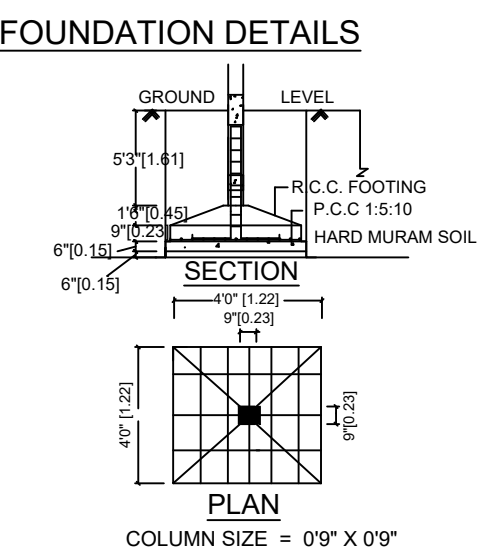
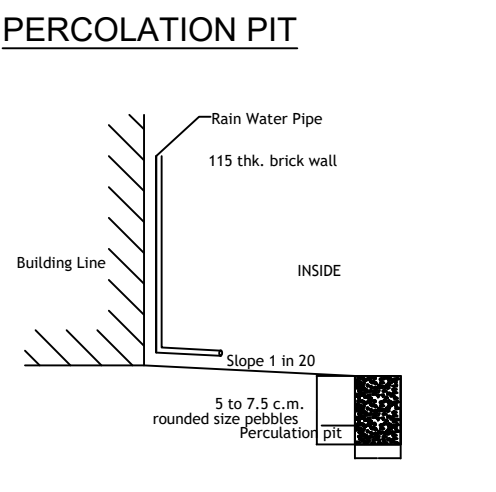
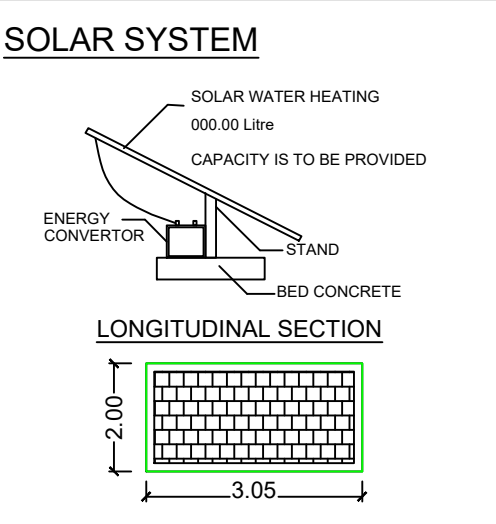
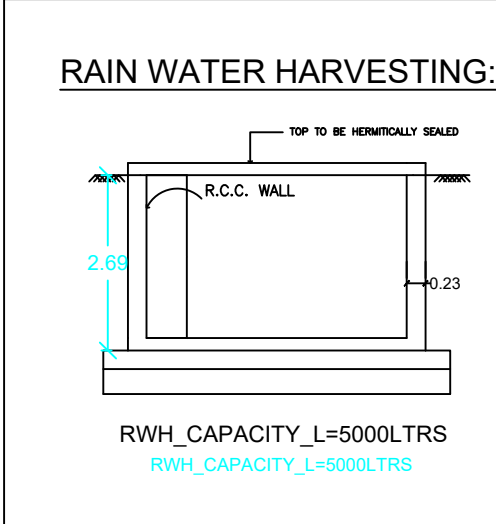


PLAN SHOWING THE PROPOSED CONSTRUCTION OF A GROUND FLOOR RCC ROOF COMMERCIAL BUILDING IN S.F NO-400/1A1A PATTA NO-4135,AT VILANDAI PANCHAYAT ANDIMADAM PANCHAYAT UNION ANDIMADAM TALUK ,ARIYALUR DISTRICT

APPLICANT NAME: Mr.SENTHILKUMAR S/O VAITHIYANATHAN.,

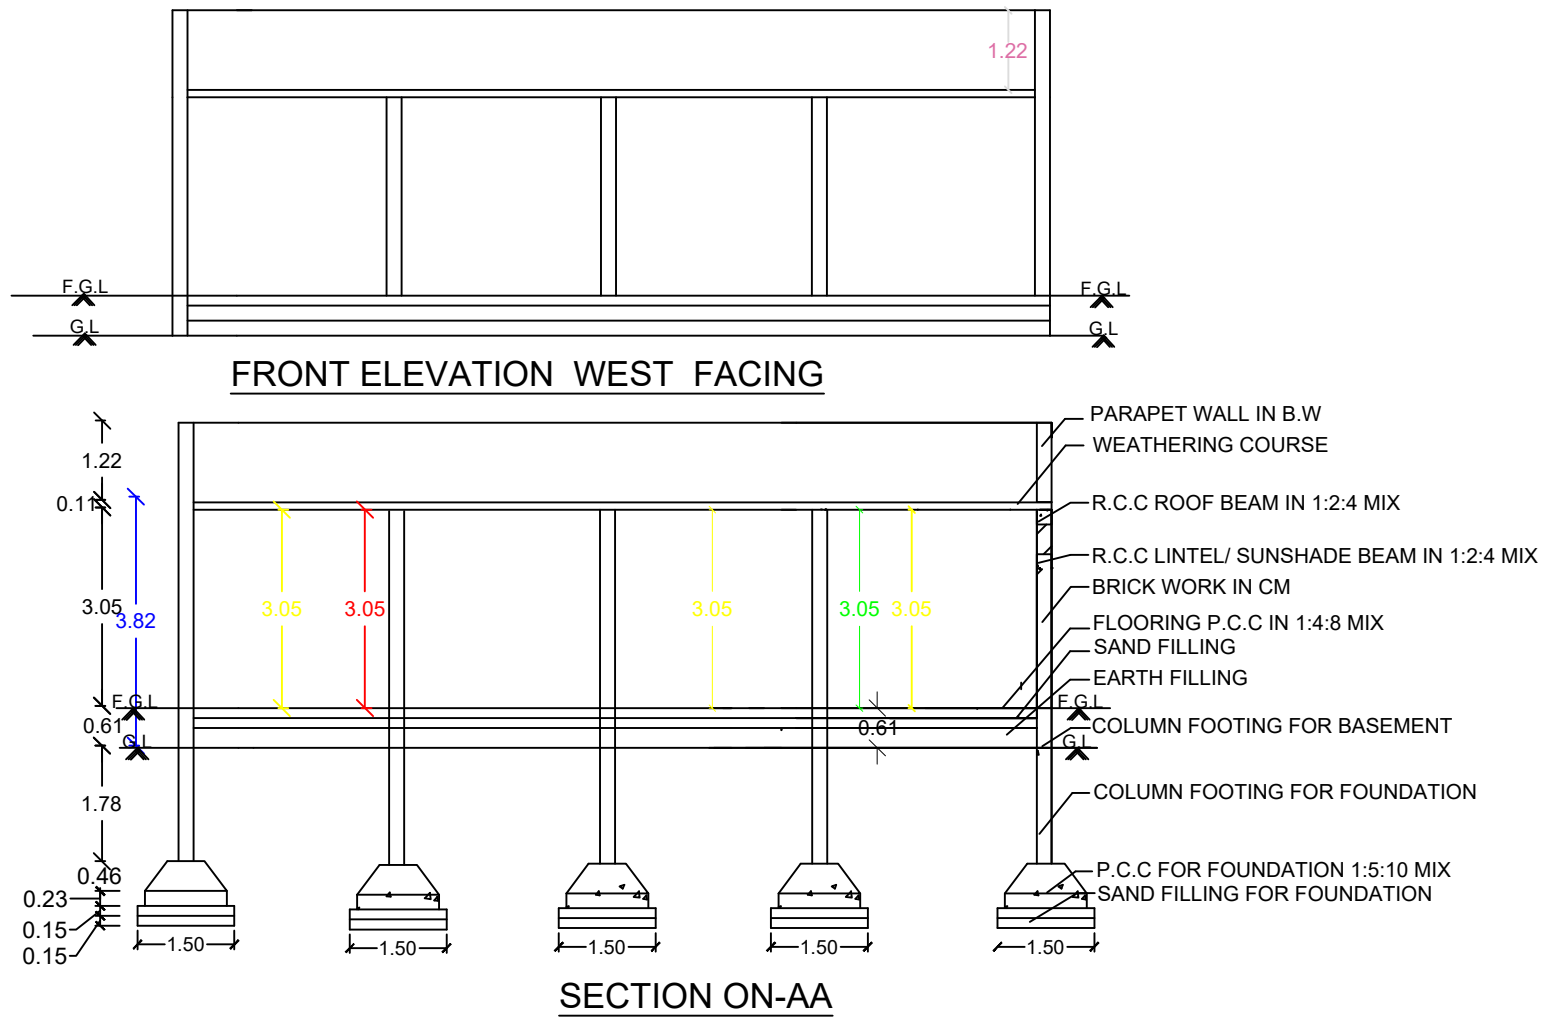


SCALE :-

ALL DIMENSIONS ARE IN FEET & METER

SCALE 1 : 100 OR 1" = 8'0"

KEY PLAN

NOT TO SCALE :- SCALE: 1:10000

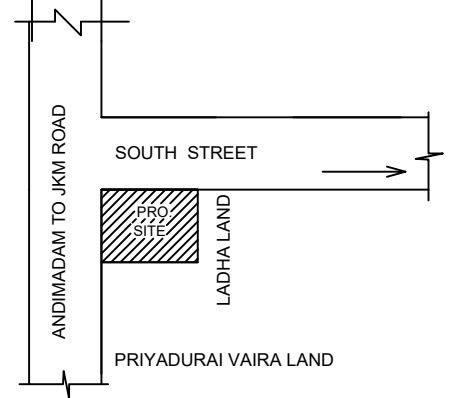

AREA DETAILS :-

1.	AREA OF THE SITE	729.09	7847.85
2.	GROUND FLOOR AREA	98.02	1055
3.	FIRST FLOOR AREA	-	-
4.	HEADROOM AREA	-	-
5.	TOTAL AREA	98.02	1055
6.	VACANT AREA	631.07	6792.85

JOINERY DETAILS :-

S.NO	DESCRIPTION	SIZE IN M
1	ROLLING SHUTTER-R.S	2.14 X 2.14
2	DOOR - D	0.91 X 2.14
3	DOOR - D1	0.76 X 2.14
4	WINDOW - W	1.83 X 1.52
5	VENTILATOR - V	0.91 X 0.61

APPLICANT:-

V. Senthilkumar.

ENGINEER:-

E.R. VENKATESAN, B.E. CIVIL
APPROVED LICENSED BUILDING SURVEYOR
R.V. BUILDERS,
Opp to Busstand Andimadam
Reg.No:231/15
Cell:8012784748

