

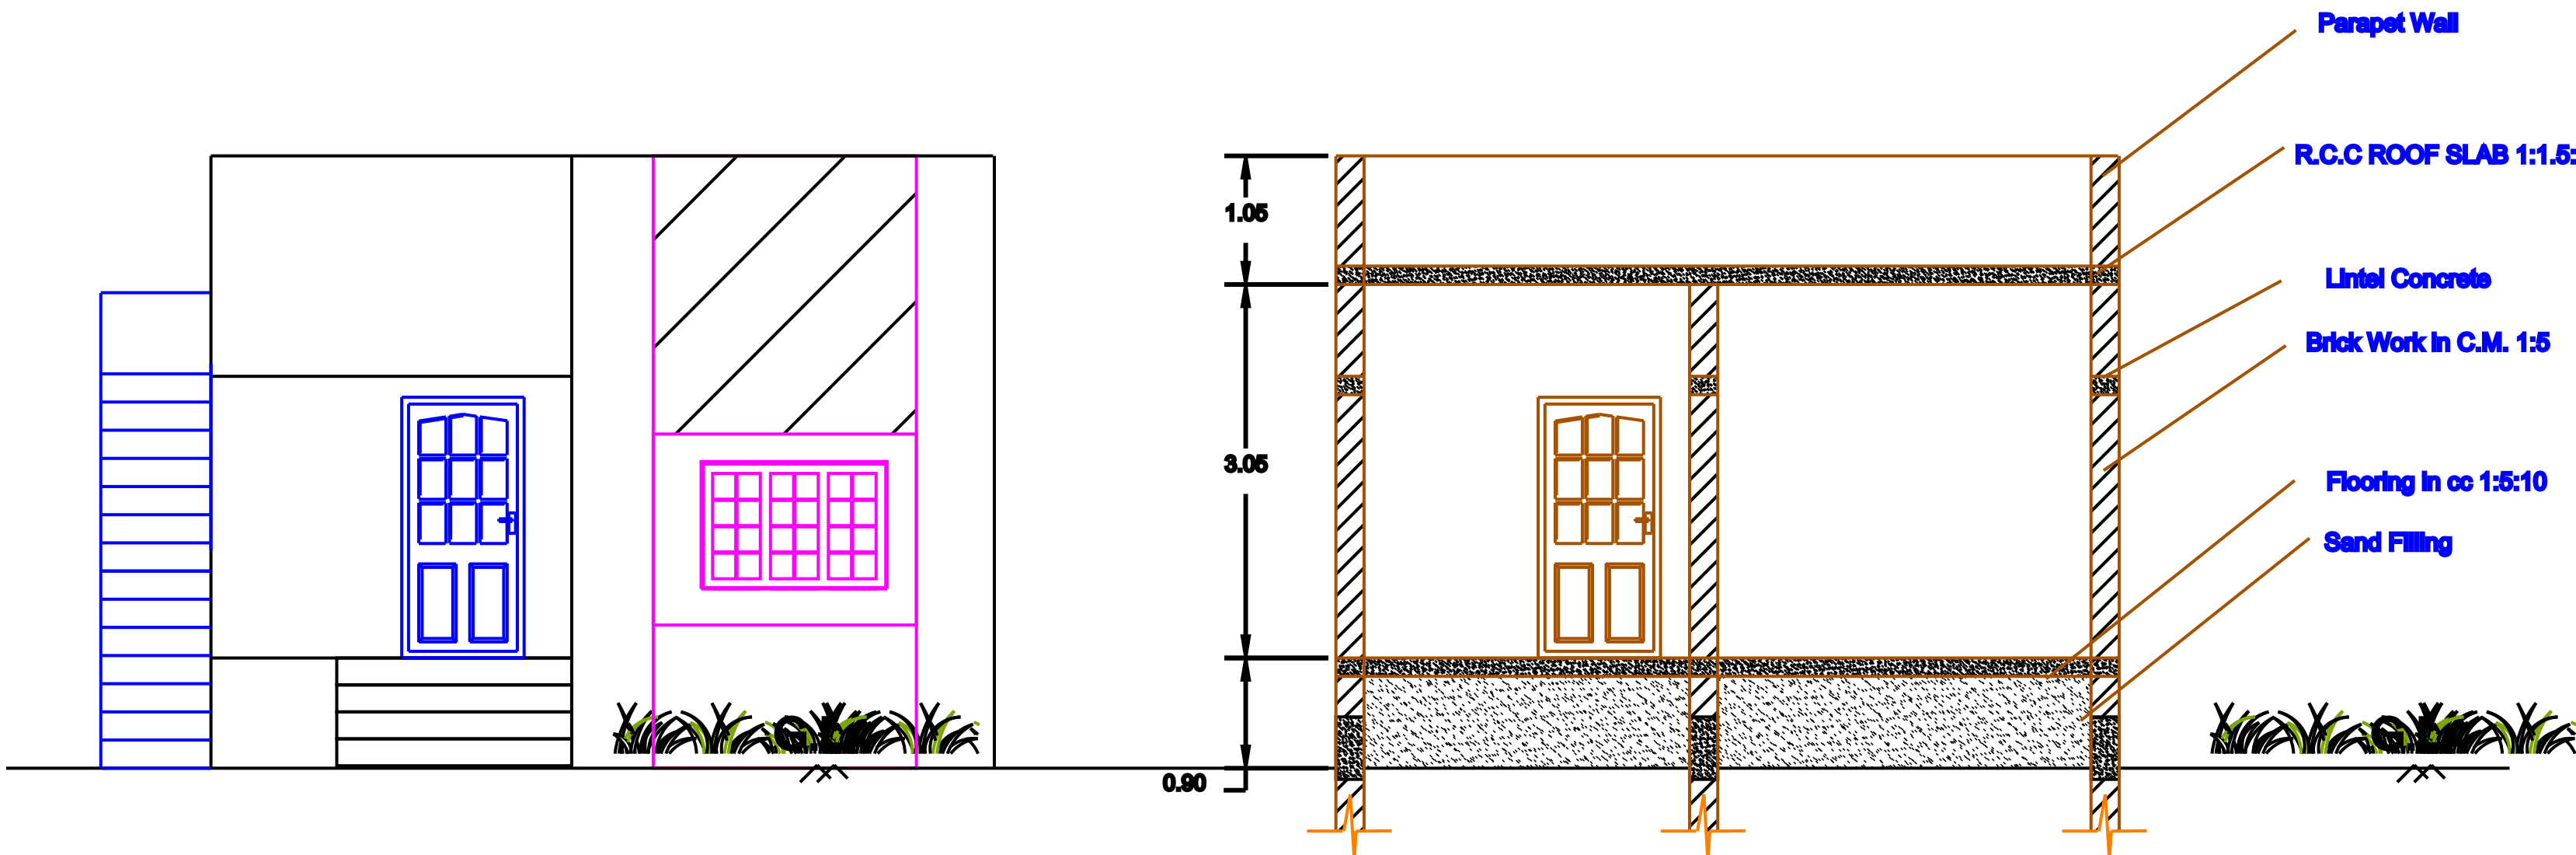


PLAN SHOWING THE PROPOSED CONSTRUCTION OF GROUND FLOOR IN R.C.C ROOF RESIDENTIAL BUILDING IN SF.NO:241/7C1,PATTA NO.705 AT KALLUR VILLAGE AND VETRIYUR PANCHAYAT, THIRUMANUR UNION,ARIYALUR TALUK & DISTRICT.


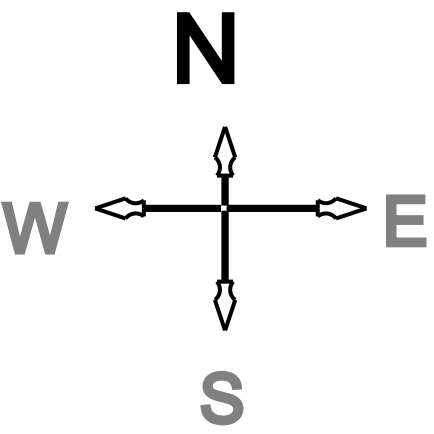


ELEVATION




SECTION ON -'AB'

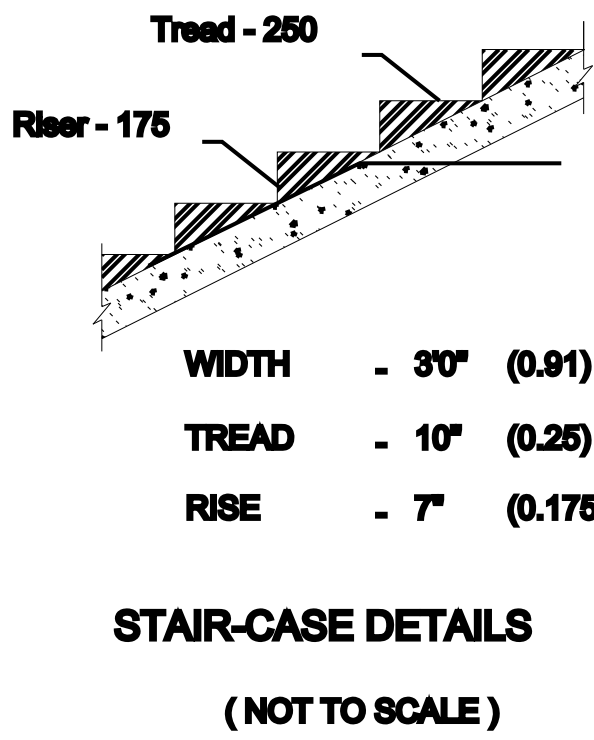

STAIR-CASE DETAILS
(NOT TO SCALE)

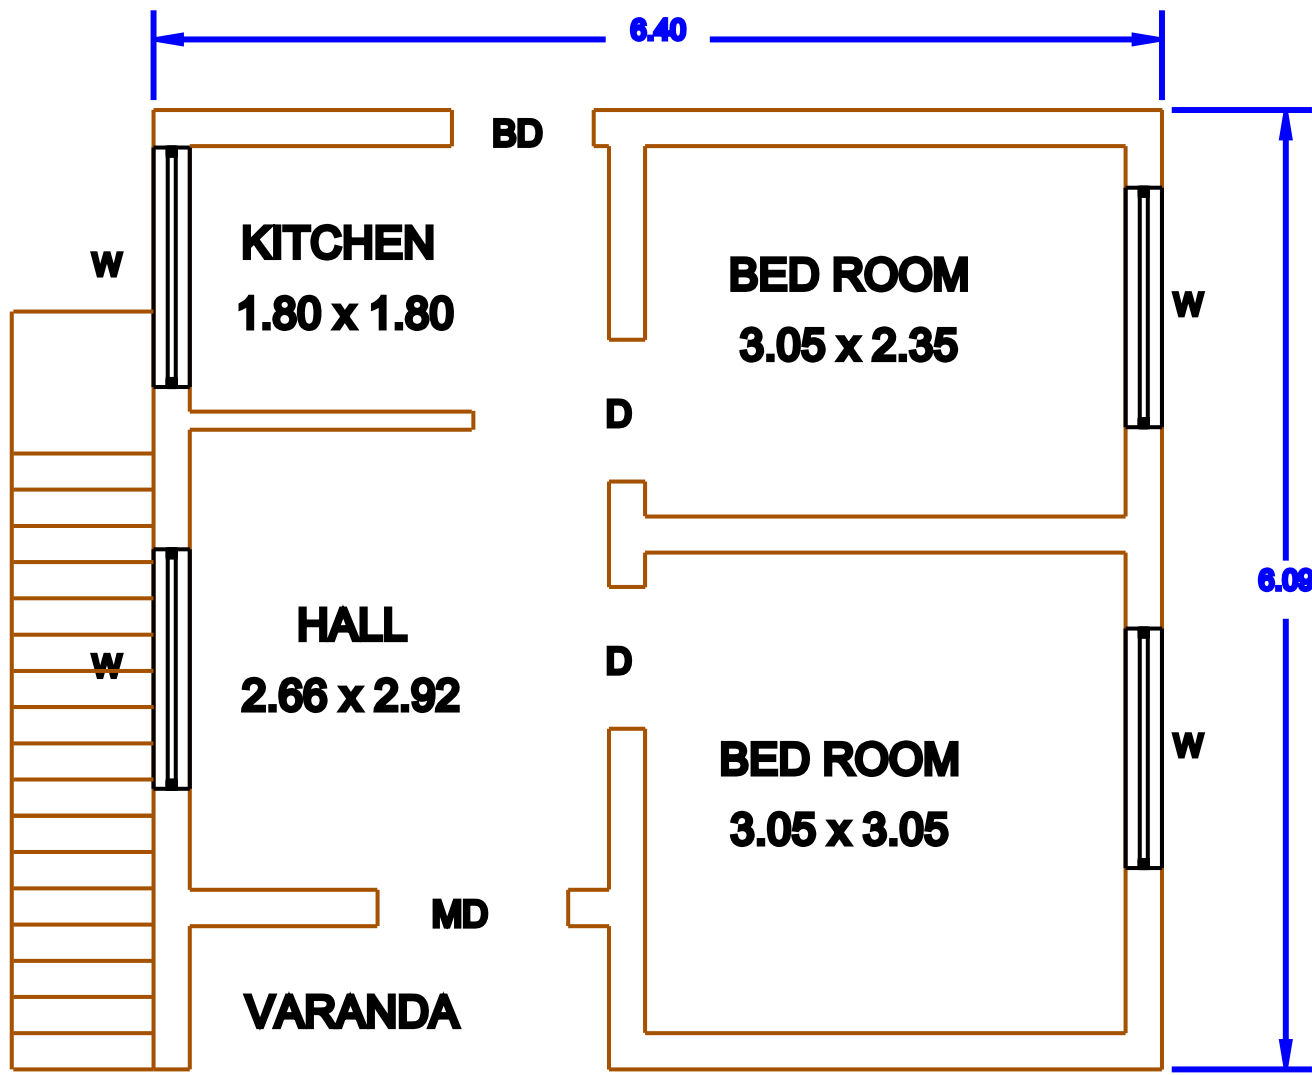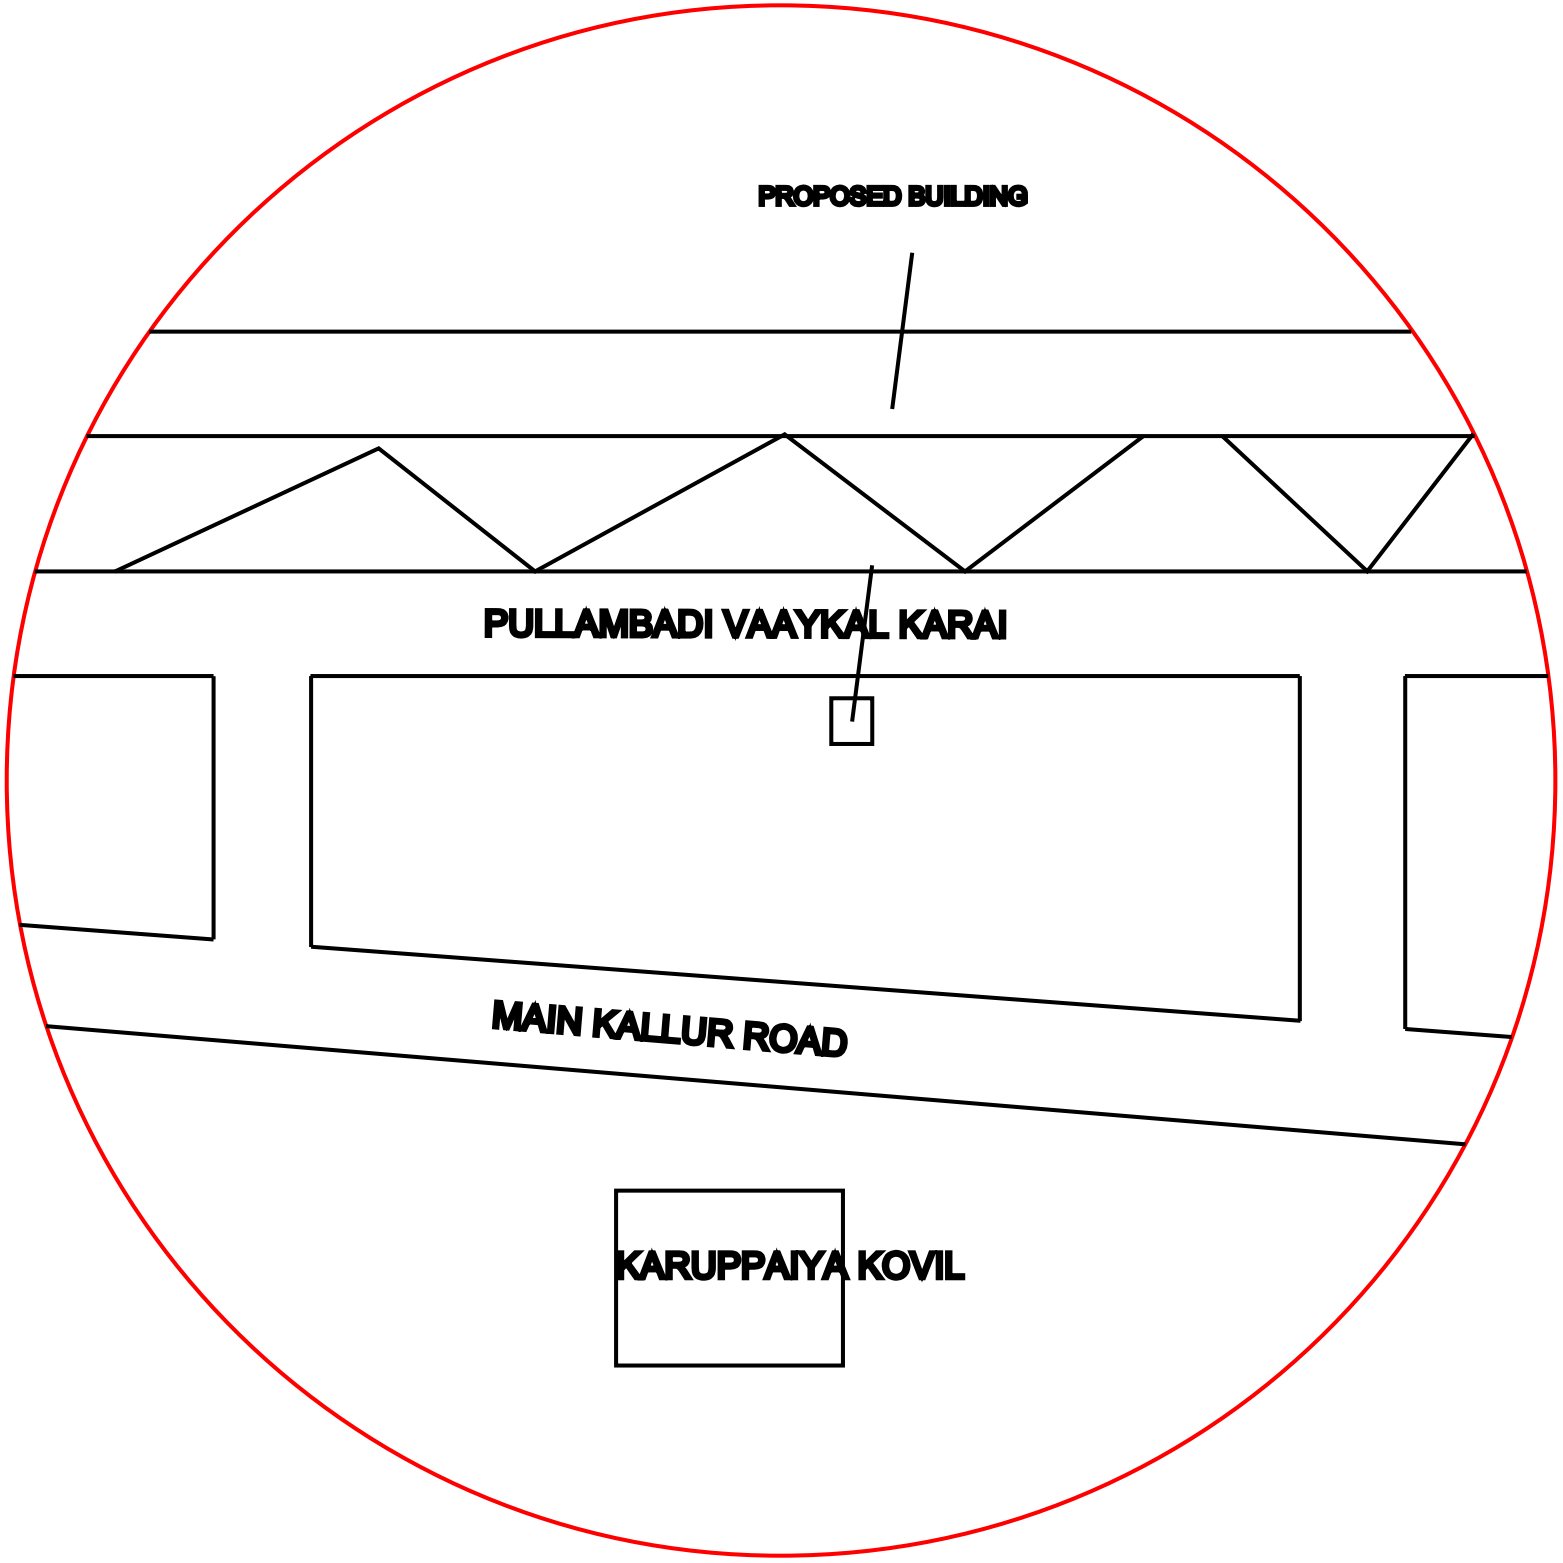

GROUND FLOOR PLAN

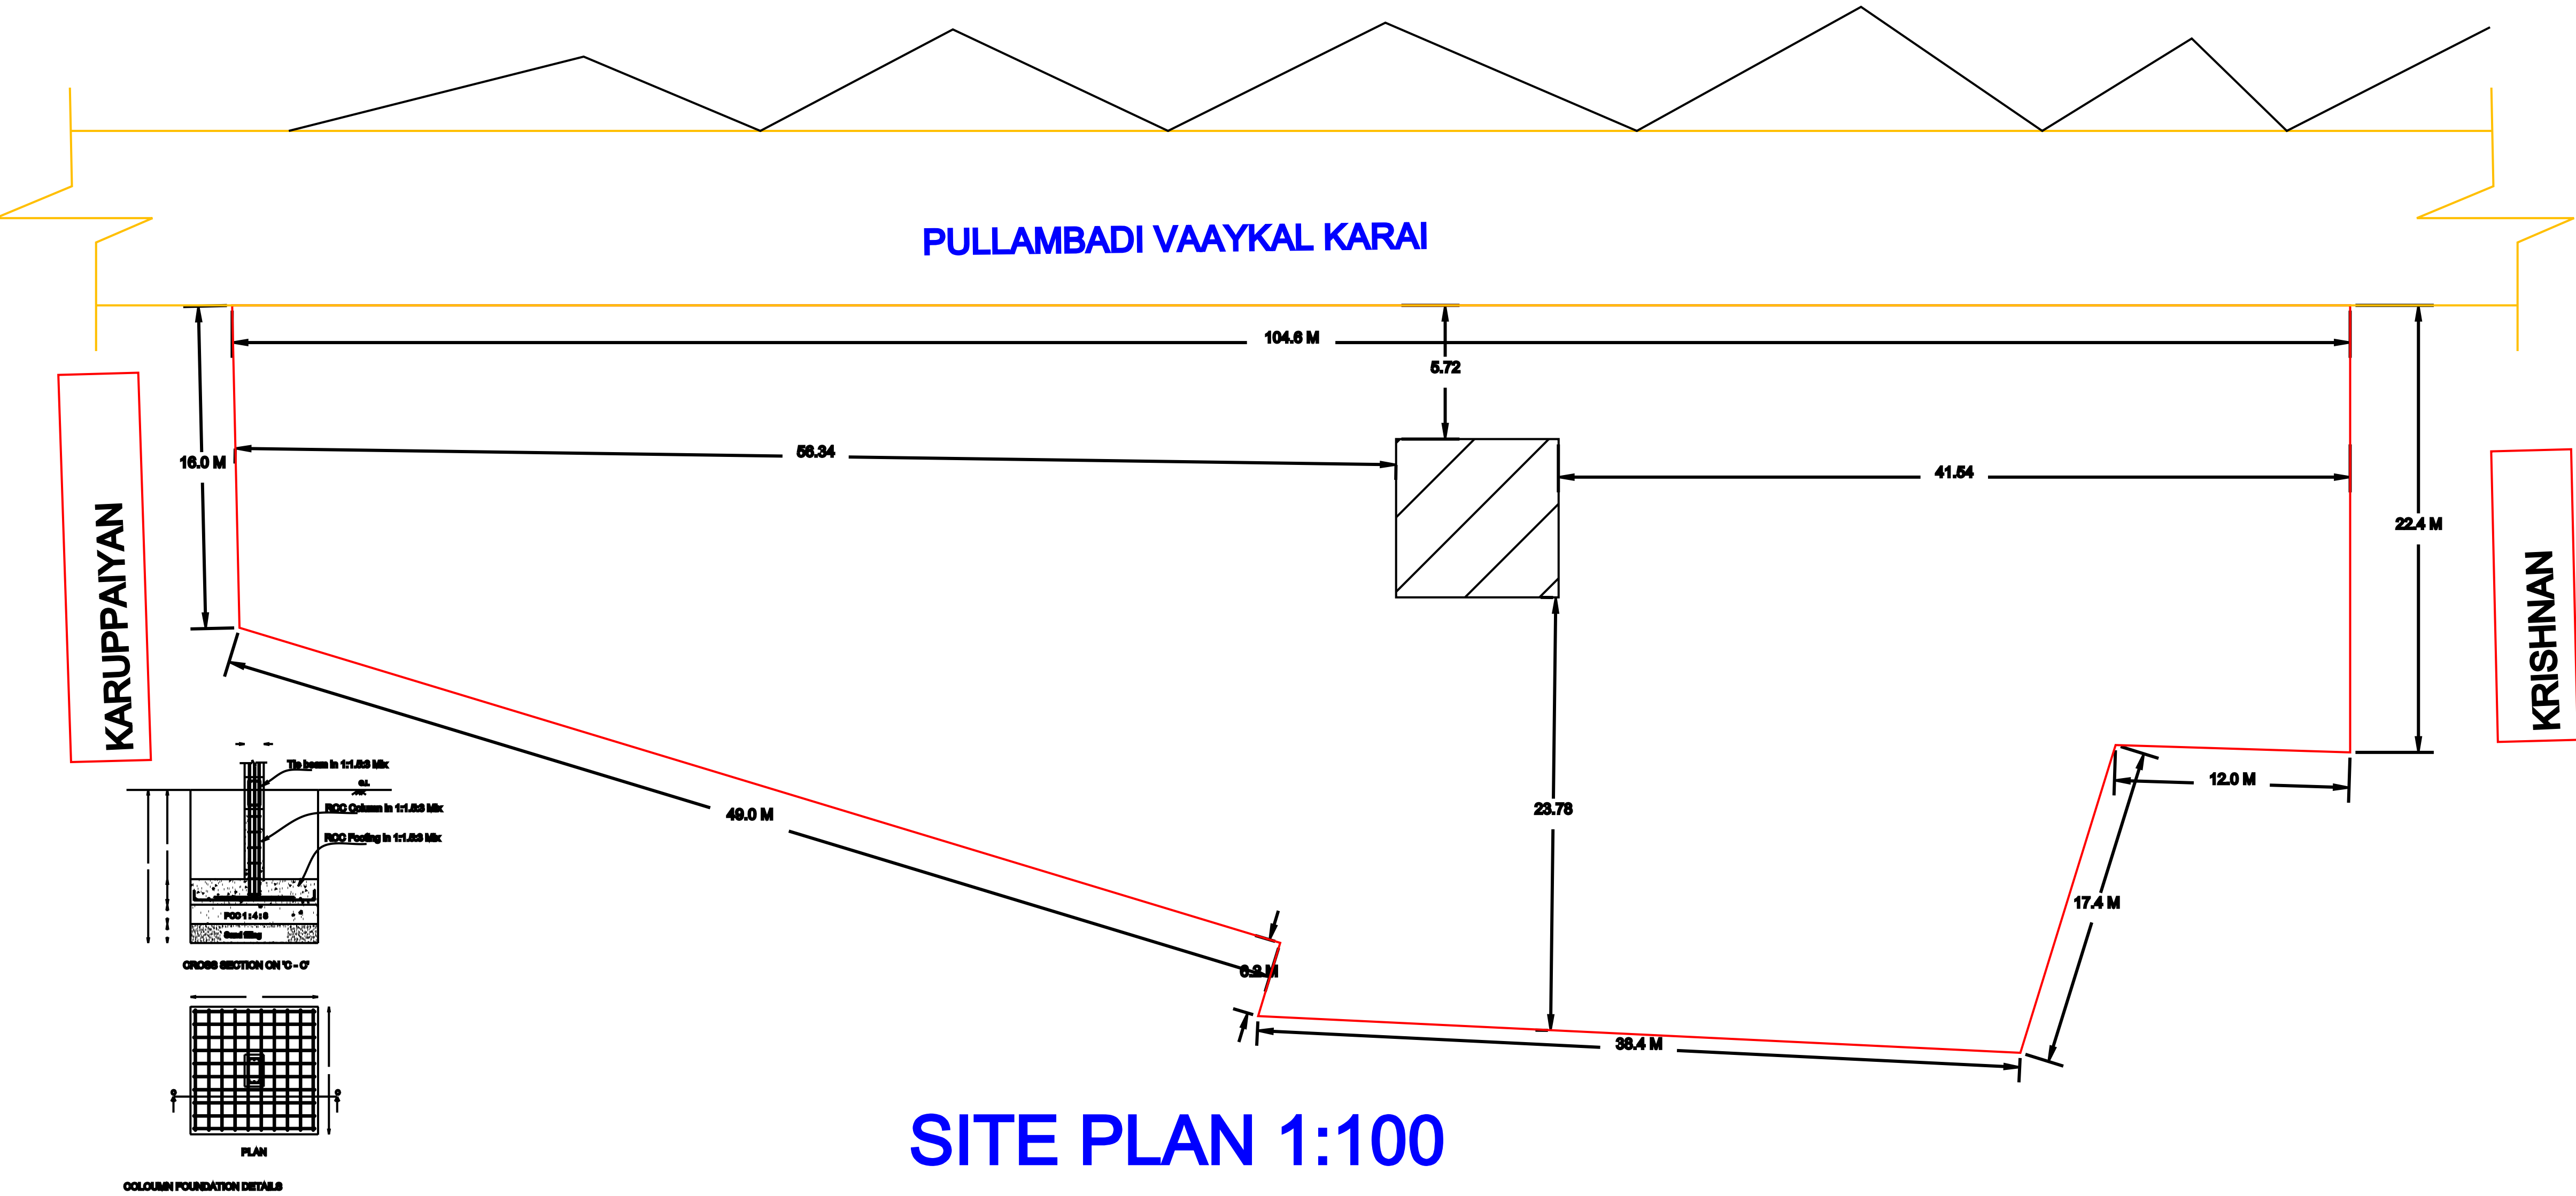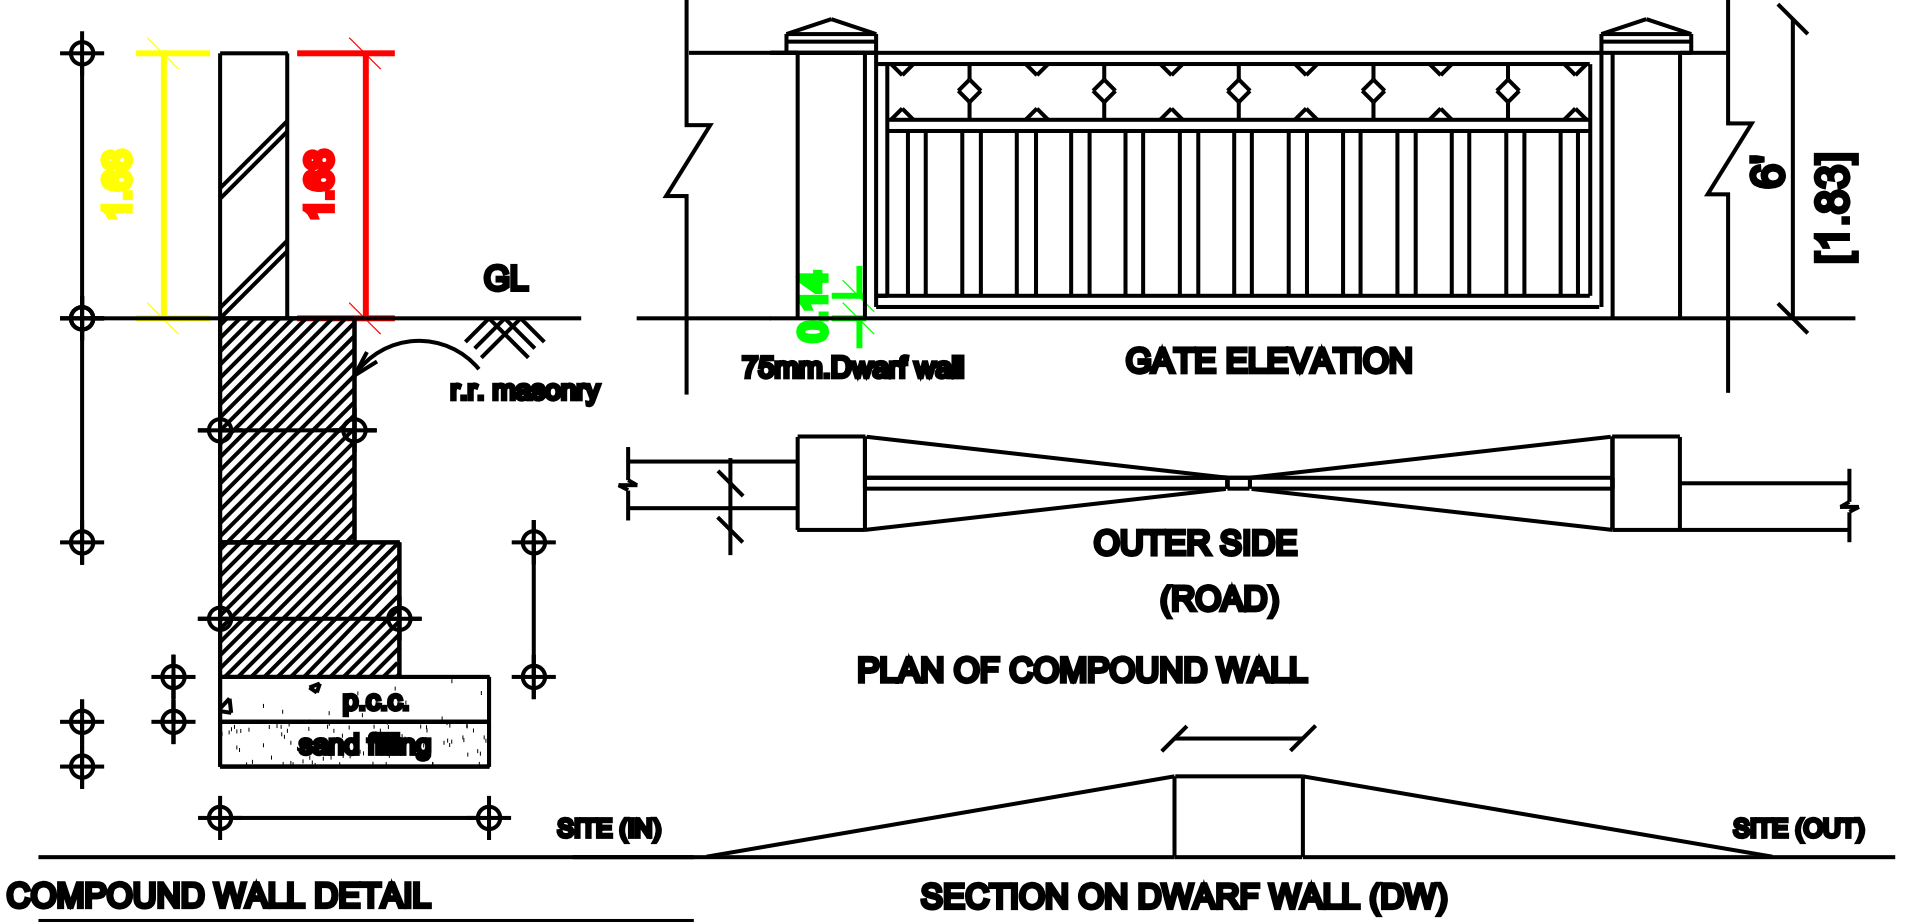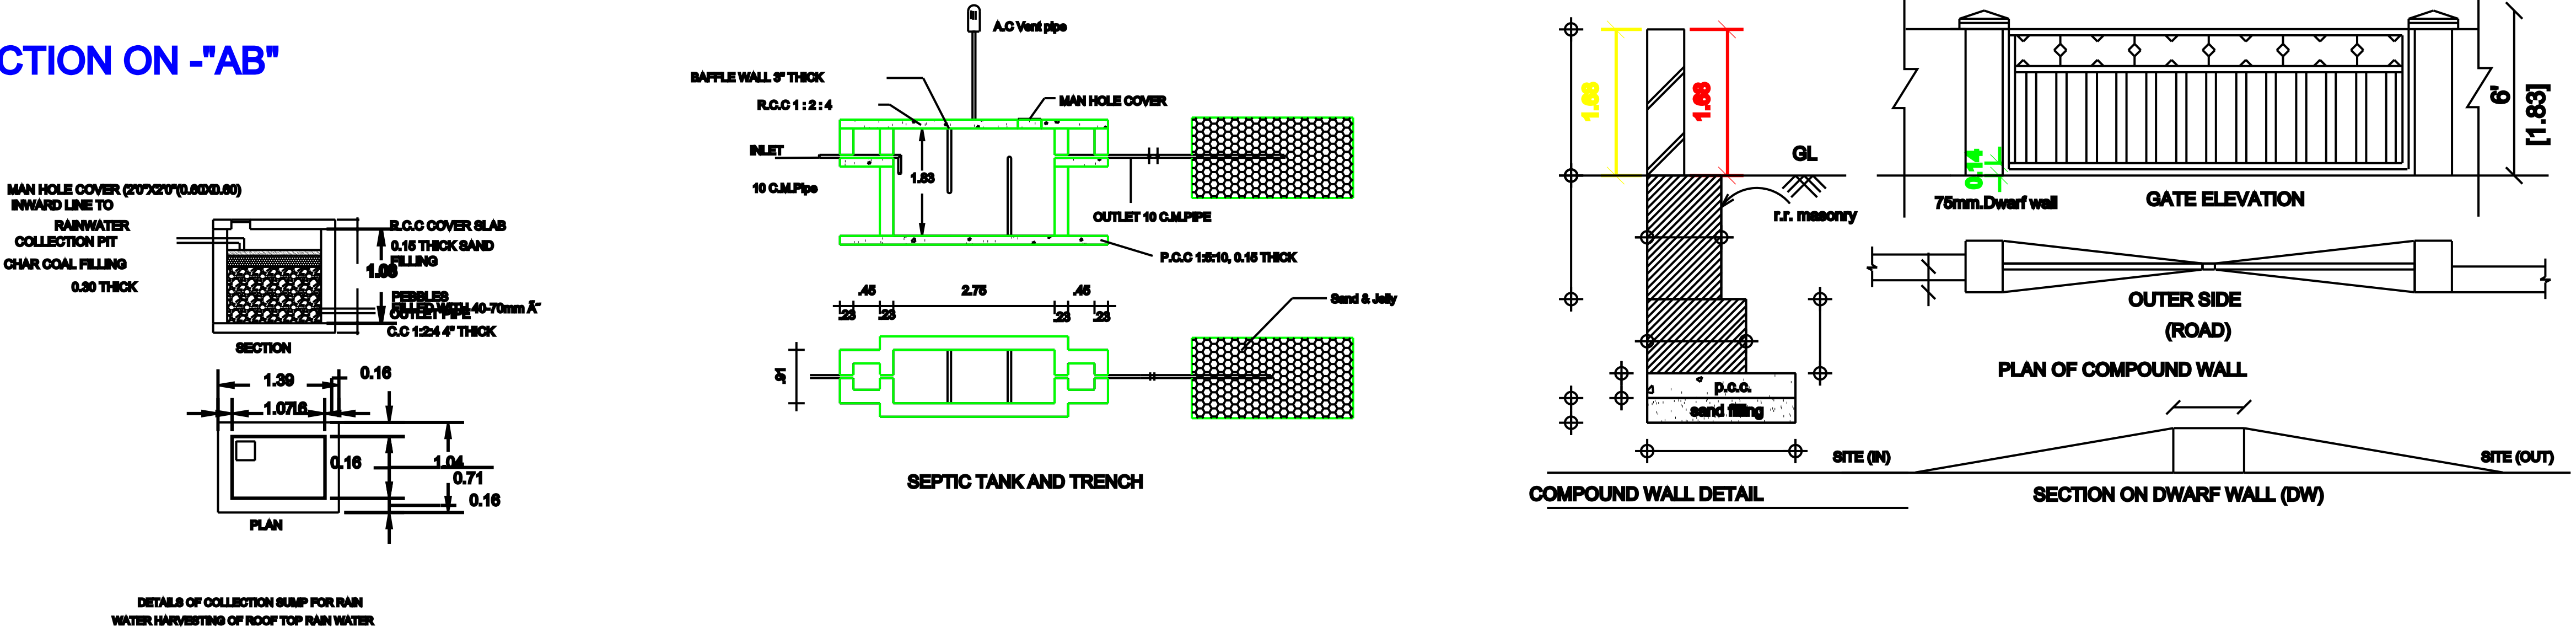

SITE PLAN 1:100

REFERENCE	FEET	METER
MD Main Door	4'0" x 7'0"	1.22 x 2.10
D Door	3'0" x 7'0"	0.91 x 2.10
D1 Door 1	2'6" x 7'0"	0.76 x 2.10
W Window	4'5" x 4'0"	1.40 x 1.22
V Ventilator	2'6" x 2'6"	0.76 x 0.76

AREA CALCULATION	SQ.FT	SQ.M
TOTAL SITE AREA	31204	2900
GROUND FLOOR AREA	419	38.98
OPEN AREA	30785	2861.02

- NOTE:
1. ALL DIMENSIONS ARE IN FEET & METER
 2. SCALE FACTOR IN 1:100(for building plan,elevation, section), 1:200 (for site plan) and Not to scale (for key plan and other plans)
 3. WASTE WATER USED FOR GARDENING PURPOSE
 4. RAIN WATER HARVESTING PIT TO BE PROVIDED
 5. U - SEPTIC TANK TO BE PROVIDED

COLOR INDEX:	
SITE BOUNDARY	
EXISTING ROAD	
PROPOSED BUILDING	

TOTAL FSI AREA= 38.98
FLOOR SPACE INDEX = $\frac{38.98}{725} = 0.05$

OWNER NAME :
Mr.J.NAGARAJAN
S/O.JAHANATHAN

Signature

REGISTERED ENGINEER

Er. **P. PARULPRAKASH, B.E.,(CIVIL)**
Register Engineer, Reg.No.090/LS/2022/00001
PP CONSTRUCTION, ARIYALUR
Cell: 8098314176
E-mail: prakasharchitech@gmail.com

APPROVAL AUTHORITY

