


PLAN SHOWING THE CONSTRUCTION OF A PROPOSED RCC ROOF GROUND & FIRST FLOOR RESIDENTIAL BUILDING
IN SF.NO:18/9,10&11A ,PATTA NO:1505 AT SUNDAKUDI VILLAGE,ANDIPATTAKADU REVENUE VILLAGE ,SUNDAKUDI PANCHAYAT, ARIYALUR TALUK, ARIYALUR DISTRICT.

OWNER NAME : THIRU :HARIHARAN S/O THIRU :RAJAMANICKAM

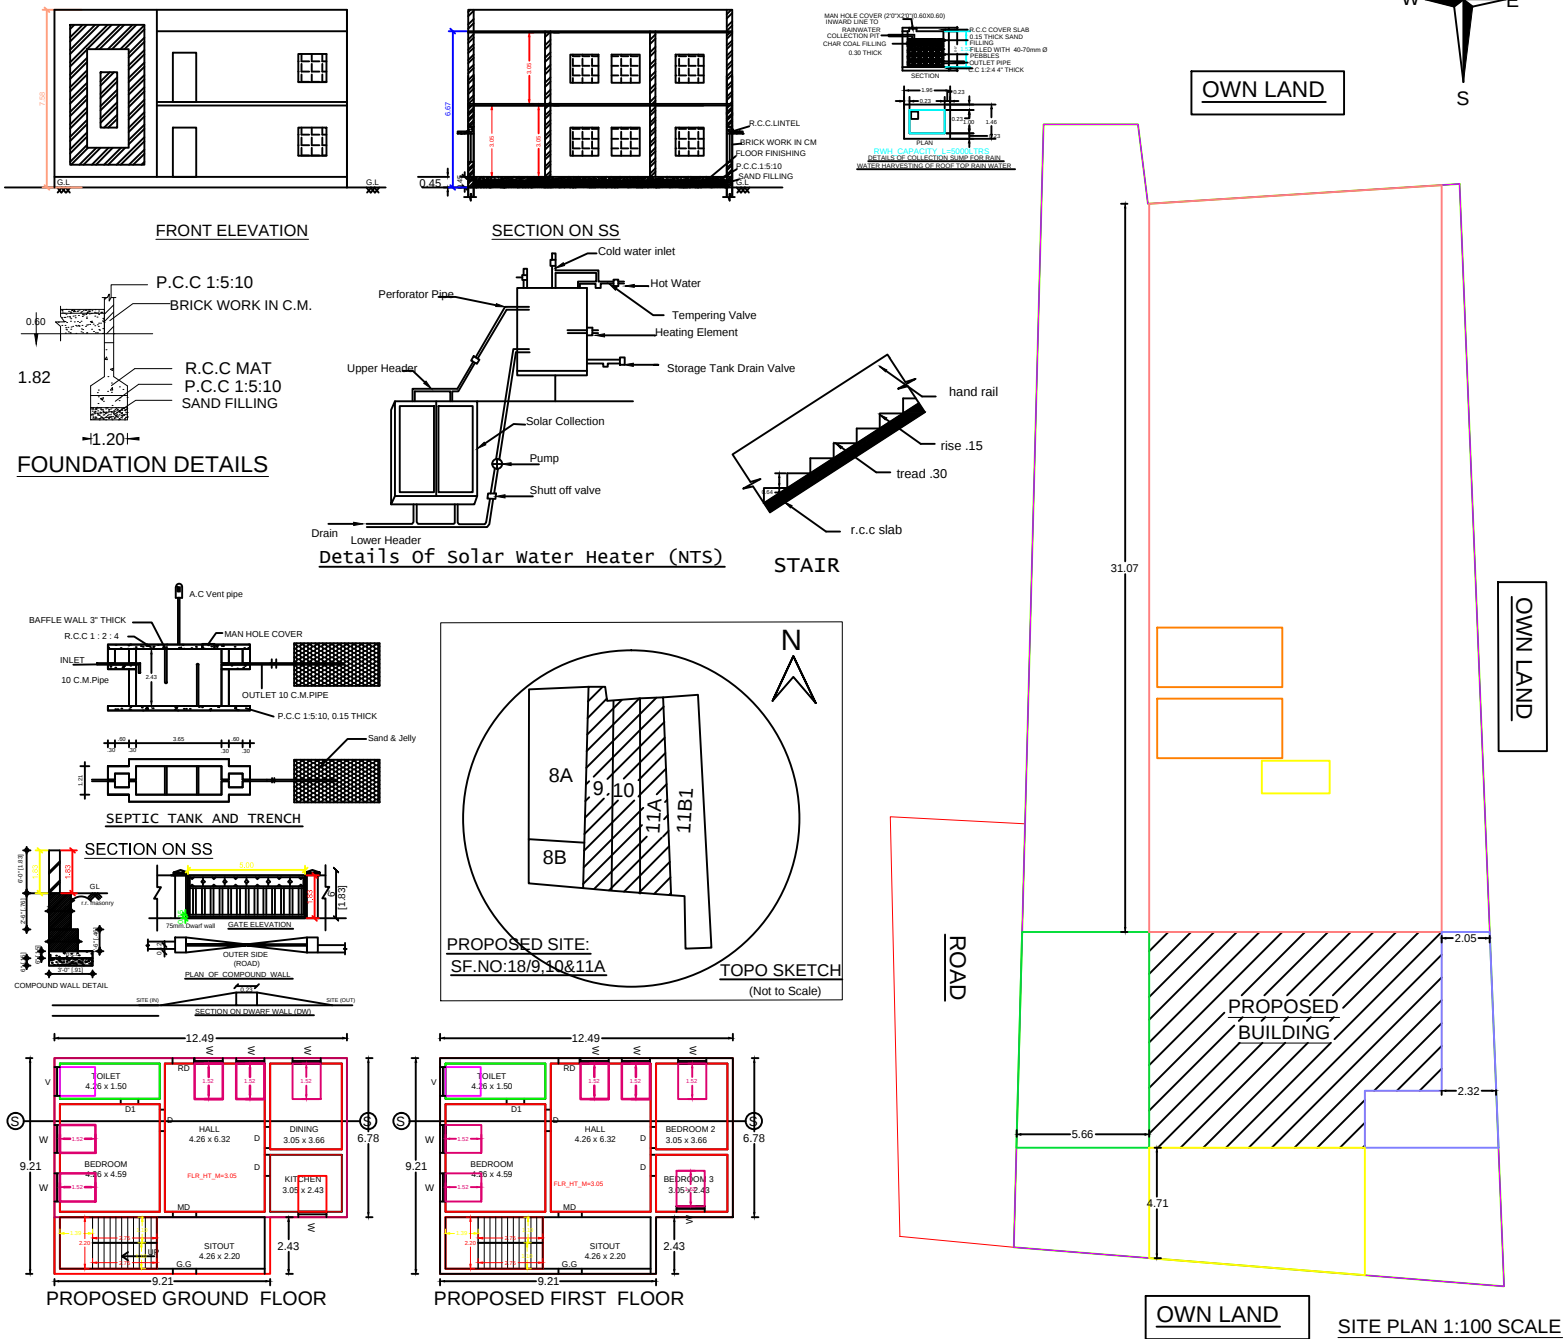

REFERENCE :

MAIN DOOR	MD	1.20X2.10
C W. DOOR	D1	0.90X2.10
C.W DOOR	D2	0.75X2.10
C W. WINDOW	W	1.20X1.20
C W. VENTILATOR	V	0.90X0.60

AREA STATEMENT:

GROUND FLOOR -PROPOSED:

PLINTH AREA	: 107.06 SQ.M, 1152.39 SQ.FT
CARPET AREA	: 88.25 SQ.M, 949.92 SQ.FT
PLOT AREA	: 900.00 SQ.M, 9687.60 SQ.FT
OPEN AREA	: 792.94 SQ.M, 8535.20 SQ.FT

FIRST FLOOR -PROPOSED:

PLINTH AREA	: 107.06 SQ.M, 1152.39 SQ.FT
CARPET AREA	: 88.25 SQ.M, 949.92 SQ.FT

PLOT COVERAGE = $\frac{107.06}{900.00} \times 100 = 11\%$

F.S.I = $\frac{214.12}{900.00} = 0.23$

OWNER:

[Signature]

ENGINEER:

[Signature]

UR.VISVANATHAN (Civil Engg)
Licensed Building Surveyor
ANUKIRAKAM CONSTRUCTION
Ariyalur
Ph: 94867 93924 / 96557 94572
Reg.No:090/LS/2019/00007

VAL AUTHORITY:

