
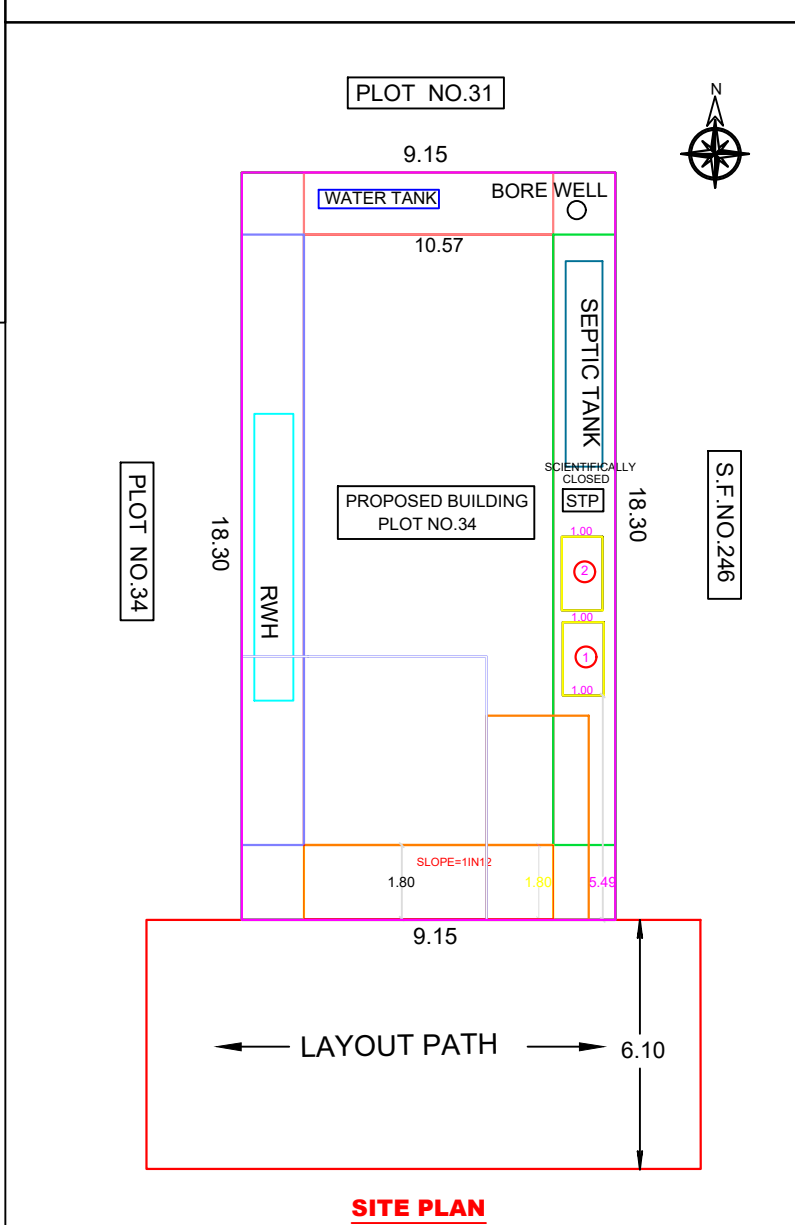
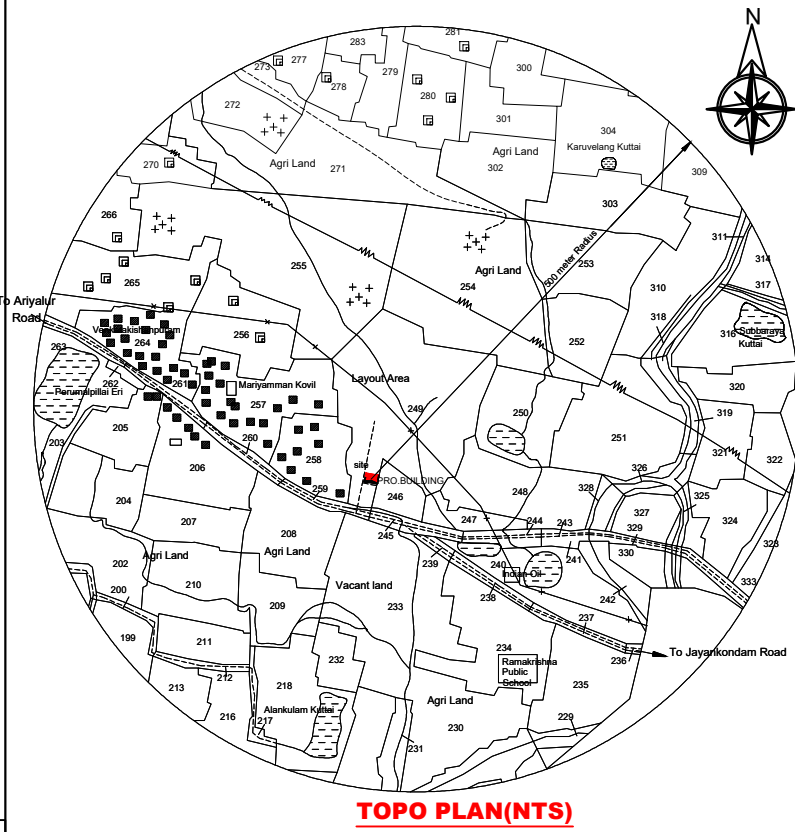
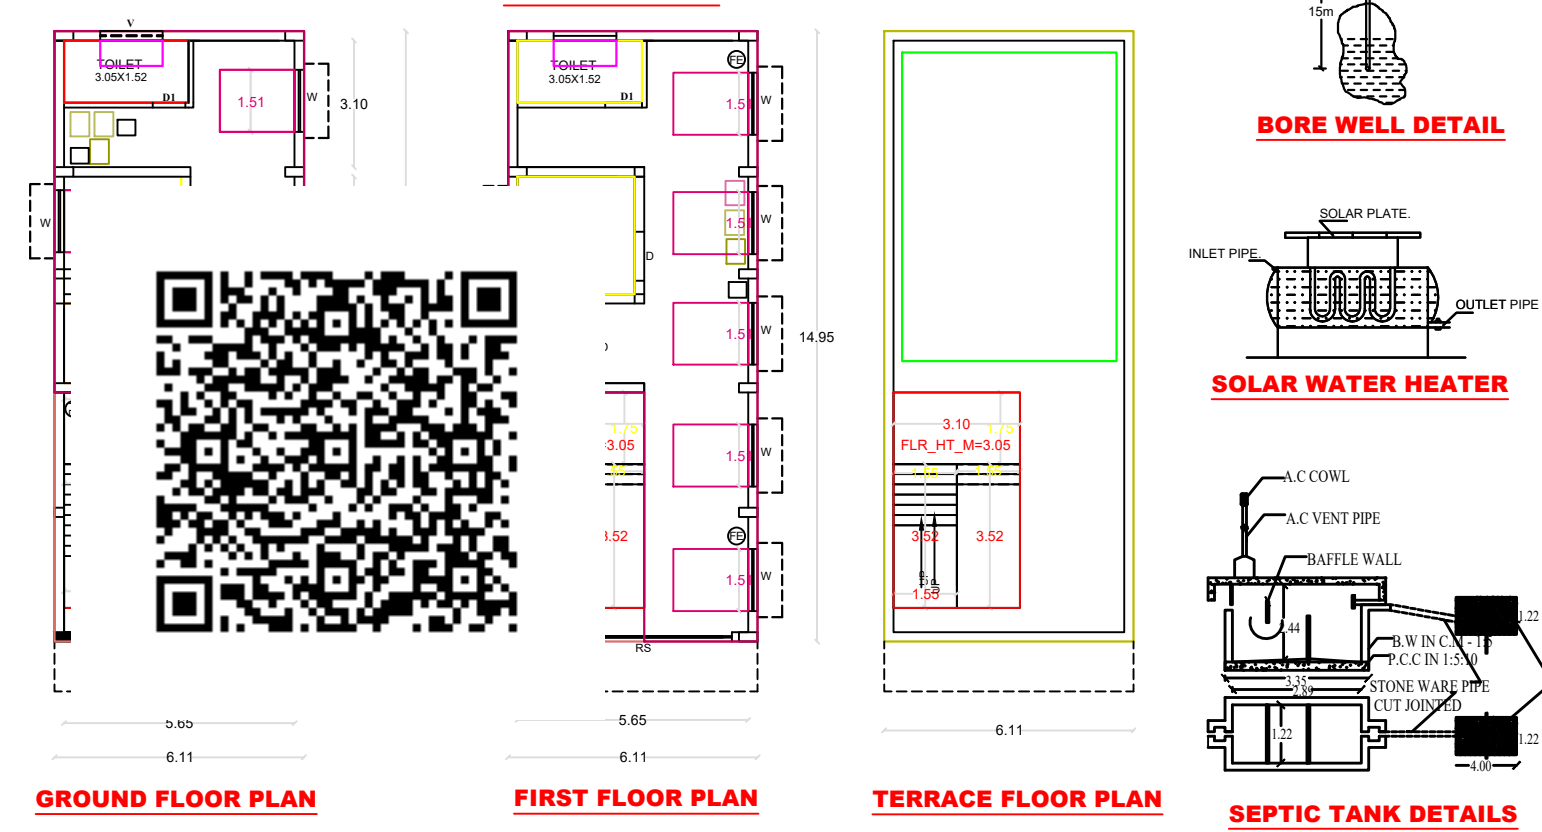
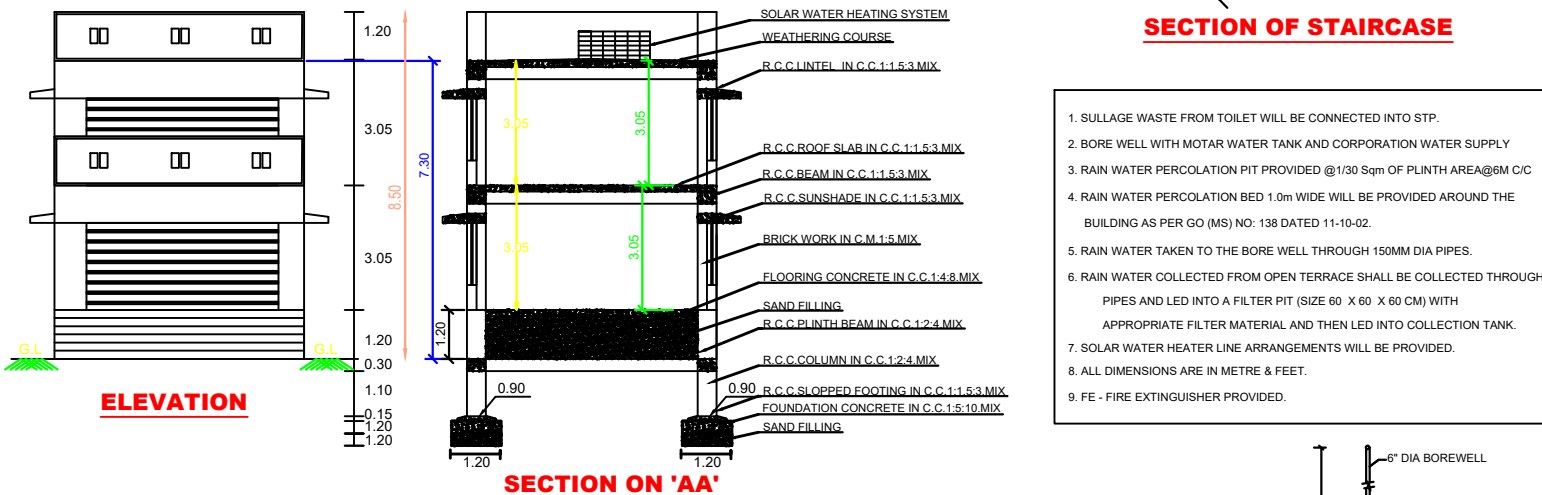


**PLAN SHOWING THE PROPOSED CONSTRUCTION OF GROUND AND FIRST FLOOR RCC ROOF COMMERCIAL SHOP  
BUILDING IN S.F.NO.249/16, PLOT NO.33, PATT A NO.4161 AT VENGADAKRISHNAPURAM VILLAGE AND  
PANCHAYAT OF ARIYALUR TALUK AND DISTRICT. (SCALE 1:100)**

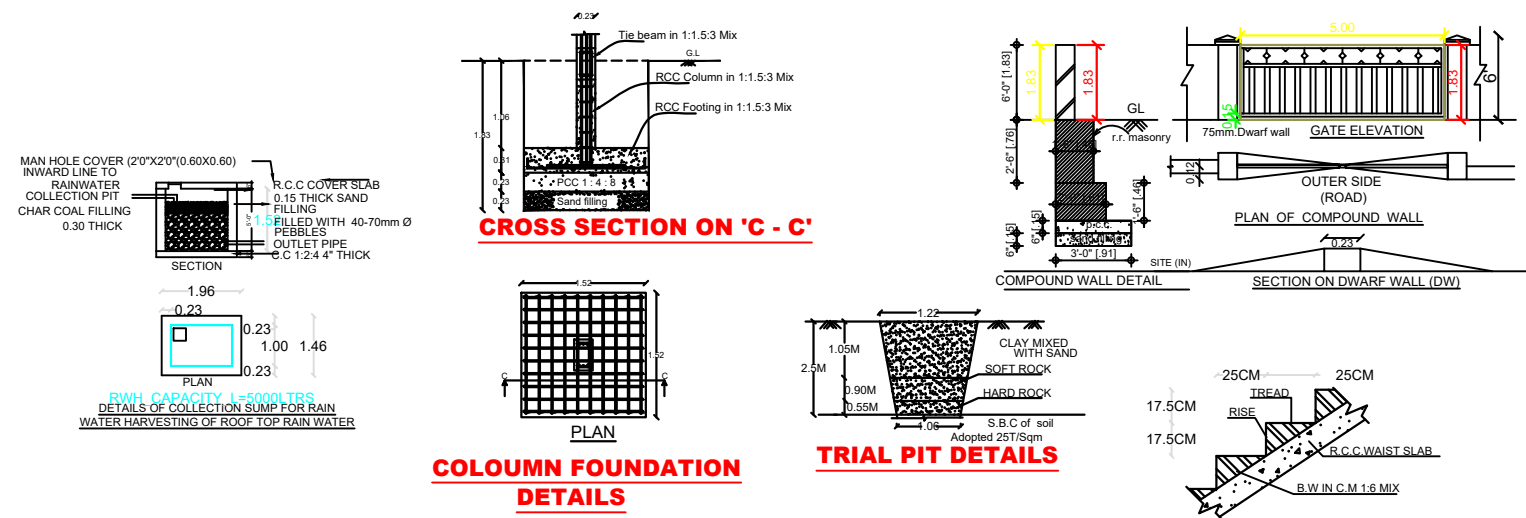

**SCHEDULE OF JOINERIES:**

| TYPE | REFERENCE       | SIZE IN METER |
|------|-----------------|---------------|
| RS   | ROLLING SHUTTER | 4.70 x 2.13   |
| D    | FLUSH DOOR      | 1.00 x 2.13   |
| D1   | FLUSH DOOR      | 0.76 x 2.13   |
| D2   | FLUSH DOOR      | 1.00 x 1.98   |
| O    | OPEN            | 1.00 x 2.13   |
| W1   | WINDOW          | 1.53 x 1.52   |
| W2   | WINDOW          | 1.22 x 1.52   |
| W3   | WINDOW          | 0.91 x 1.52   |
| V    | VENTILATOR      | 1.20 x 0.60   |
| J    | JALLY           | 0.91 x 1.83   |

**AREA DETAILS**

| DESCRIPTION                 | SQ.M   |
|-----------------------------|--------|
| PLOT AREA (as per Document) | 167.22 |
| PLOT AREA (as per FMB)      | 167.22 |
| SUPER IMPOSED PLOT AREA     | 167.22 |

| DESCRIPTION       | F.S.I AREA (in SQ.M) | NON F.S.I AREA (in SQ.M) |
|-------------------|----------------------|--------------------------|
| GROUND FLOOR AREA | 91.34                | -                        |
| FIRST FLOOR AREA  | 91.34                | -                        |
| HEAD ROOM AREA    | -                    | -                        |
| TOTAL AREA        | 182.68               | -                        |
| OPEN SPACE AREA   | 75.88                | -                        |

**PROPOSED BUILDING PLINTH AREA**

|                   |        |   |
|-------------------|--------|---|
| GROUND FLOOR AREA | 91.34  | - |
| FIRST FLOOR AREA  | 91.34  | - |
| HEAD ROOM AREA    | -      | - |
| TOTAL AREA        | 182.68 | - |
| OPEN SPACE AREA   | 75.88  | - |

PLOT COVERAGE =  $\frac{91.34}{167.22} \times 100 = 54.62\%$

F.S.I =  $\frac{182.68}{167.22} = 1.09$

- PARKING**
- TWO WHEELER PARKING SPACE 2 NOS PROVIDED.
  - CAR PARKING SPACE 1 NOS PROVIDED.
- NOTES:**
- FIRE EXTINGUISHER  $\bullet$  FE
  - ALL DIMENSION ARE IN METER
  - SCALE - 1:100
  - WASTE WATER UTILISED FOR GARDEN PURPOSE.
  - SOLAR WATER HEATER PROVIDED IN TERRACE FLOOR.

**COLOUR INDEX:**

|                          |   |
|--------------------------|---|
| BOUNDARY SHOWN IN GREEN  | - |
| PROPOSED BUILDING IN RED | - |

**A.S.A Constructions**  
Chinna Aranmanai Street, Ariyalur.  
Mobile : 9443303157, 9943425641

**APPLICANT**

*PAW*  
**Mrs.ANITHA**  
W/O.Mr.PARAMASIVAM.

**ENGINEER**

*Er.D.Seetha*  
**Er.D.SEETHA, M.E(Struct),MBA.,**  
LICENSED SURVEYOR NO:329  
REGISTERED ENGINEER GRADE -1  
RE/PLBR/APR 2019/014