

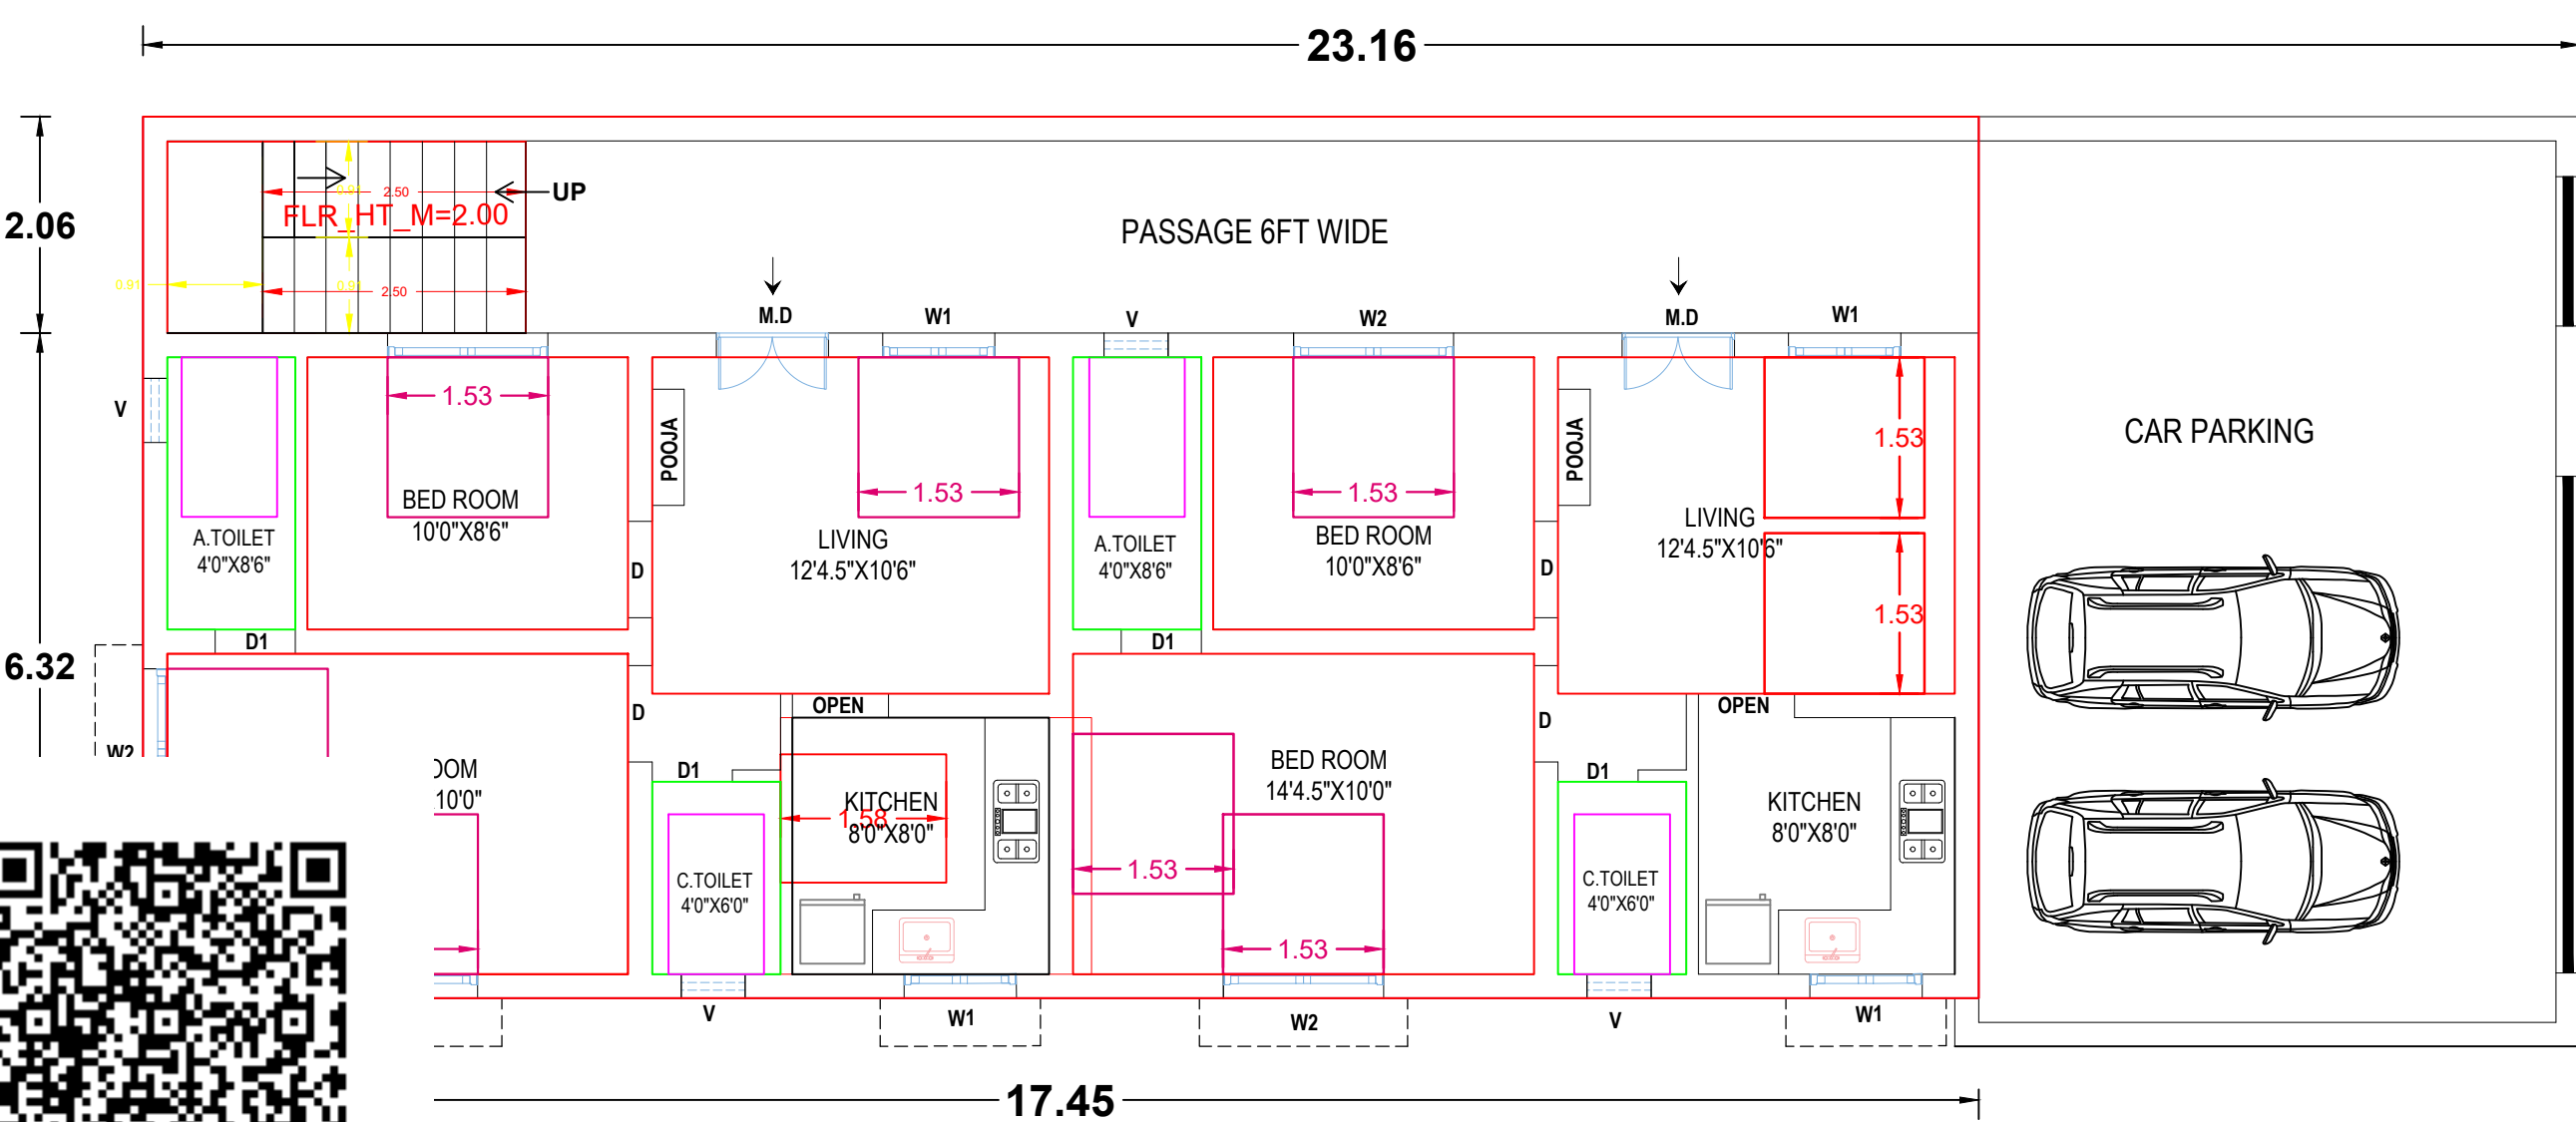
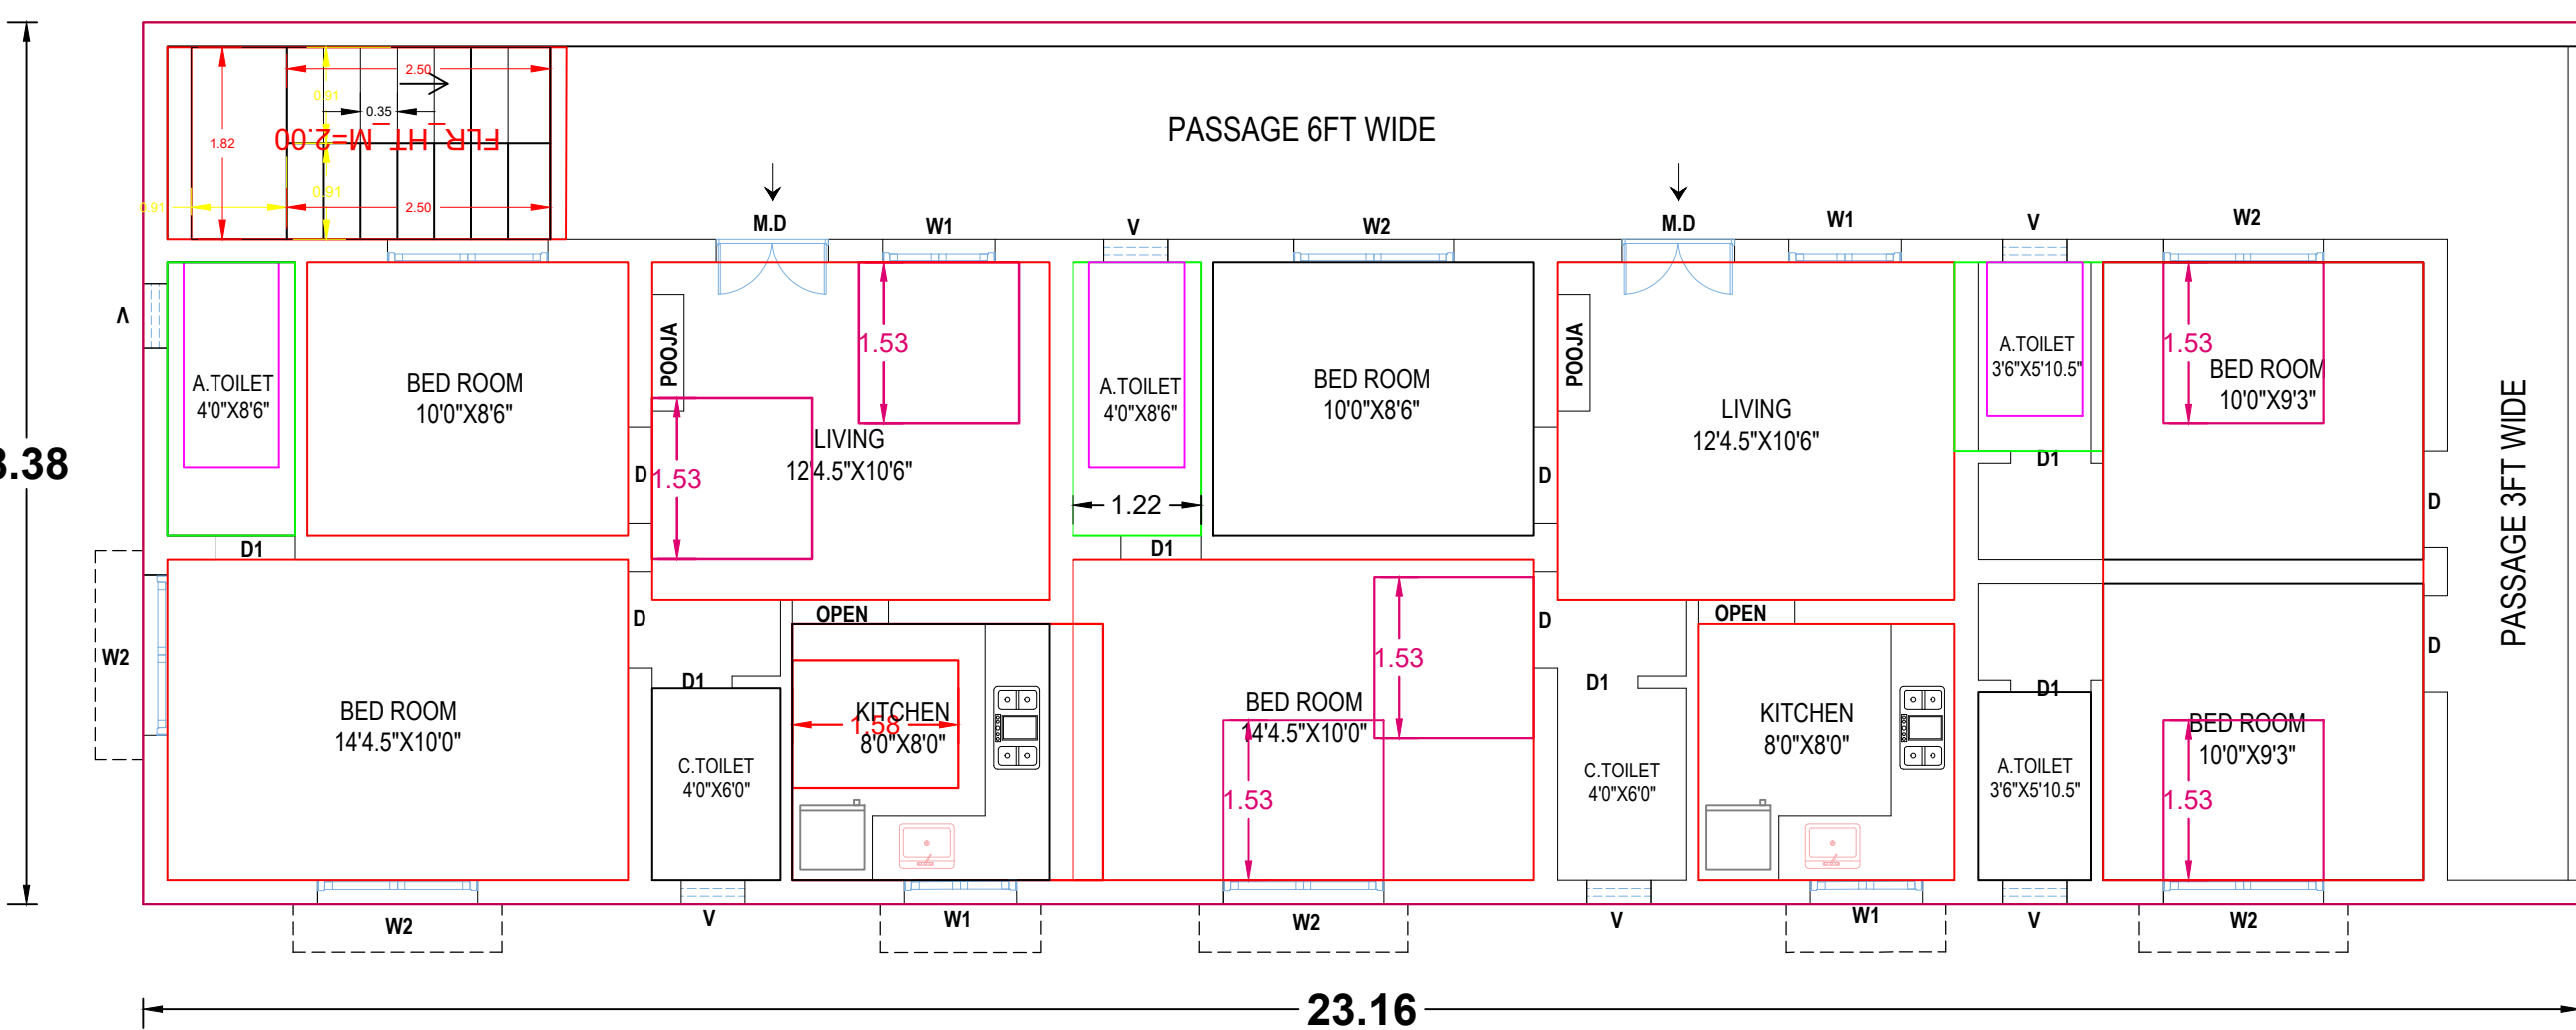
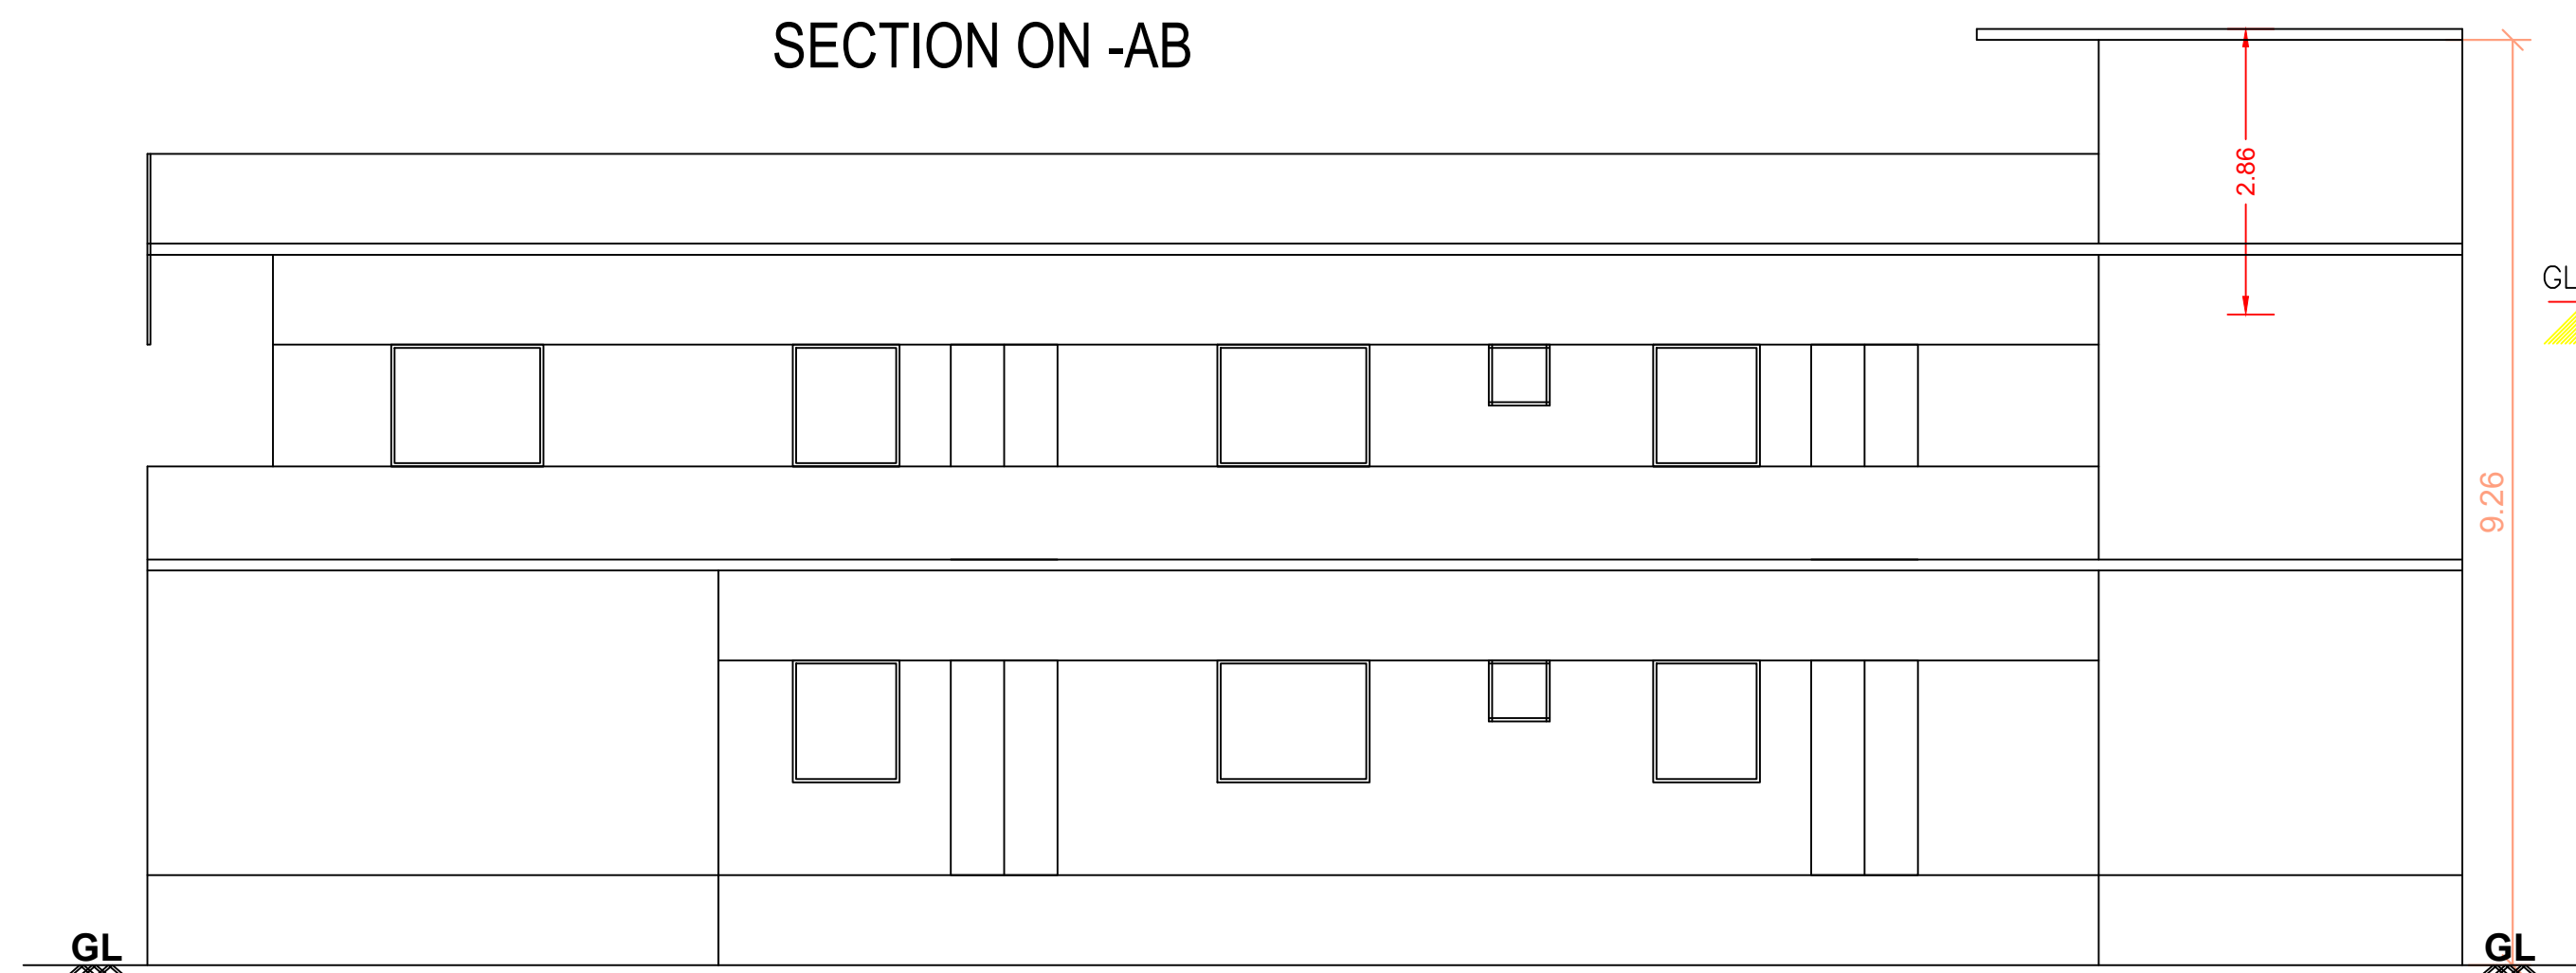
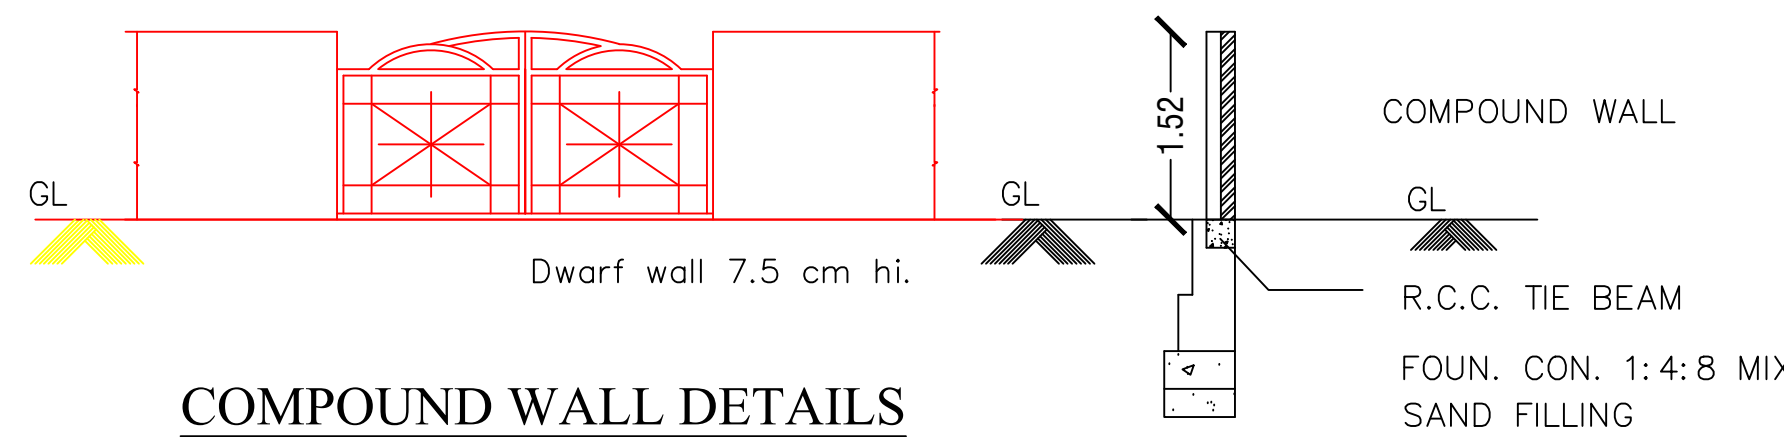
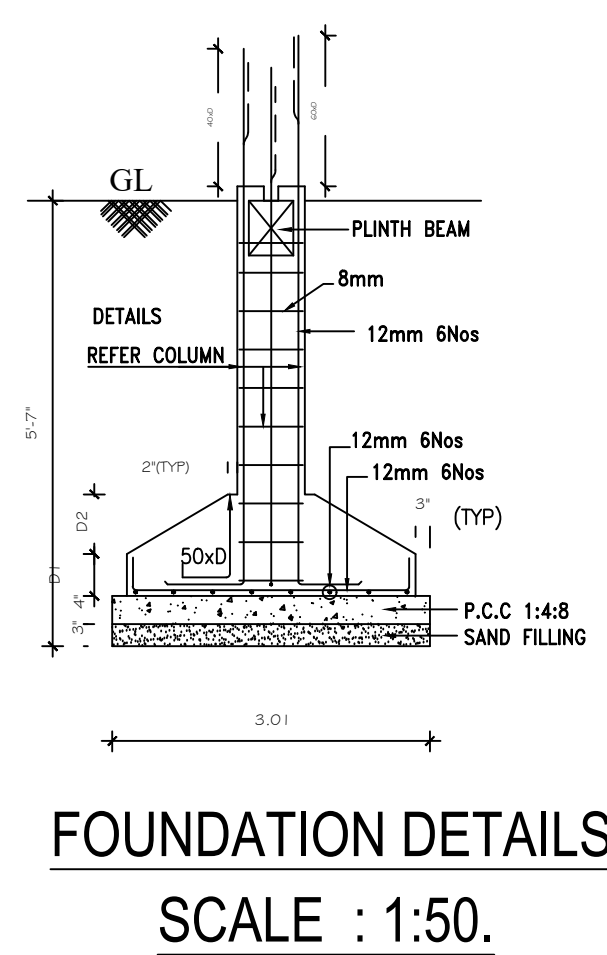
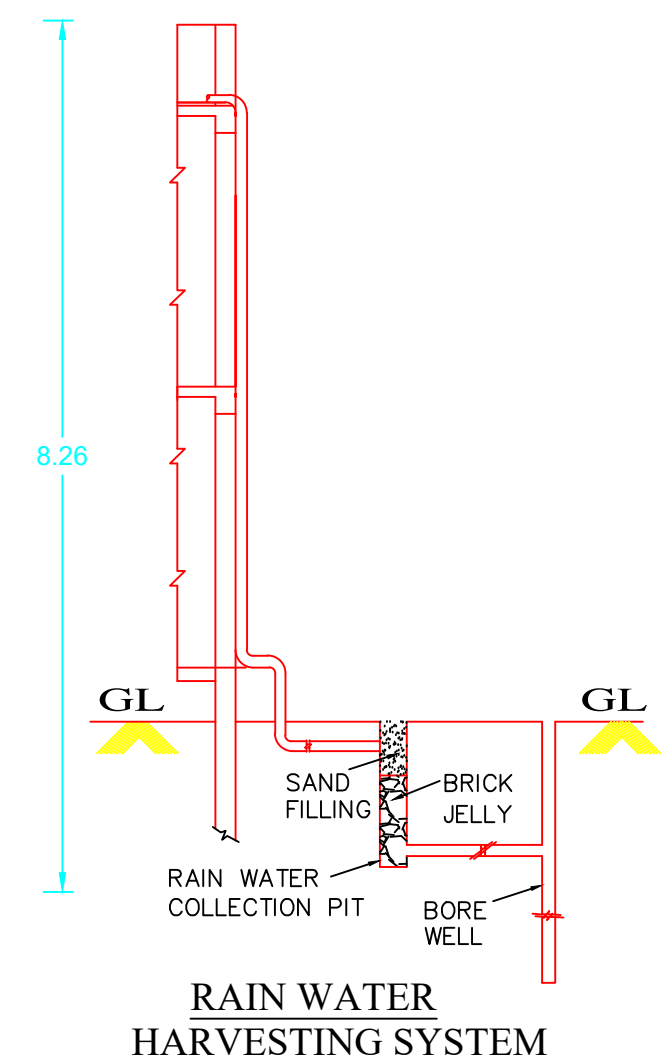
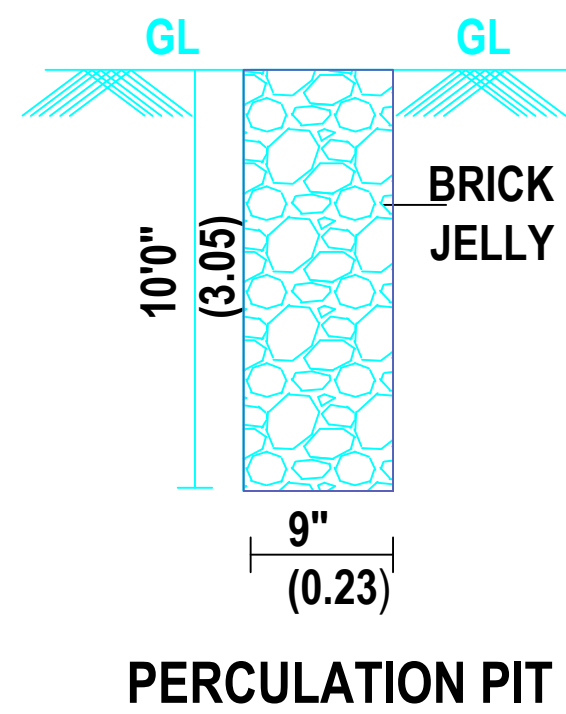
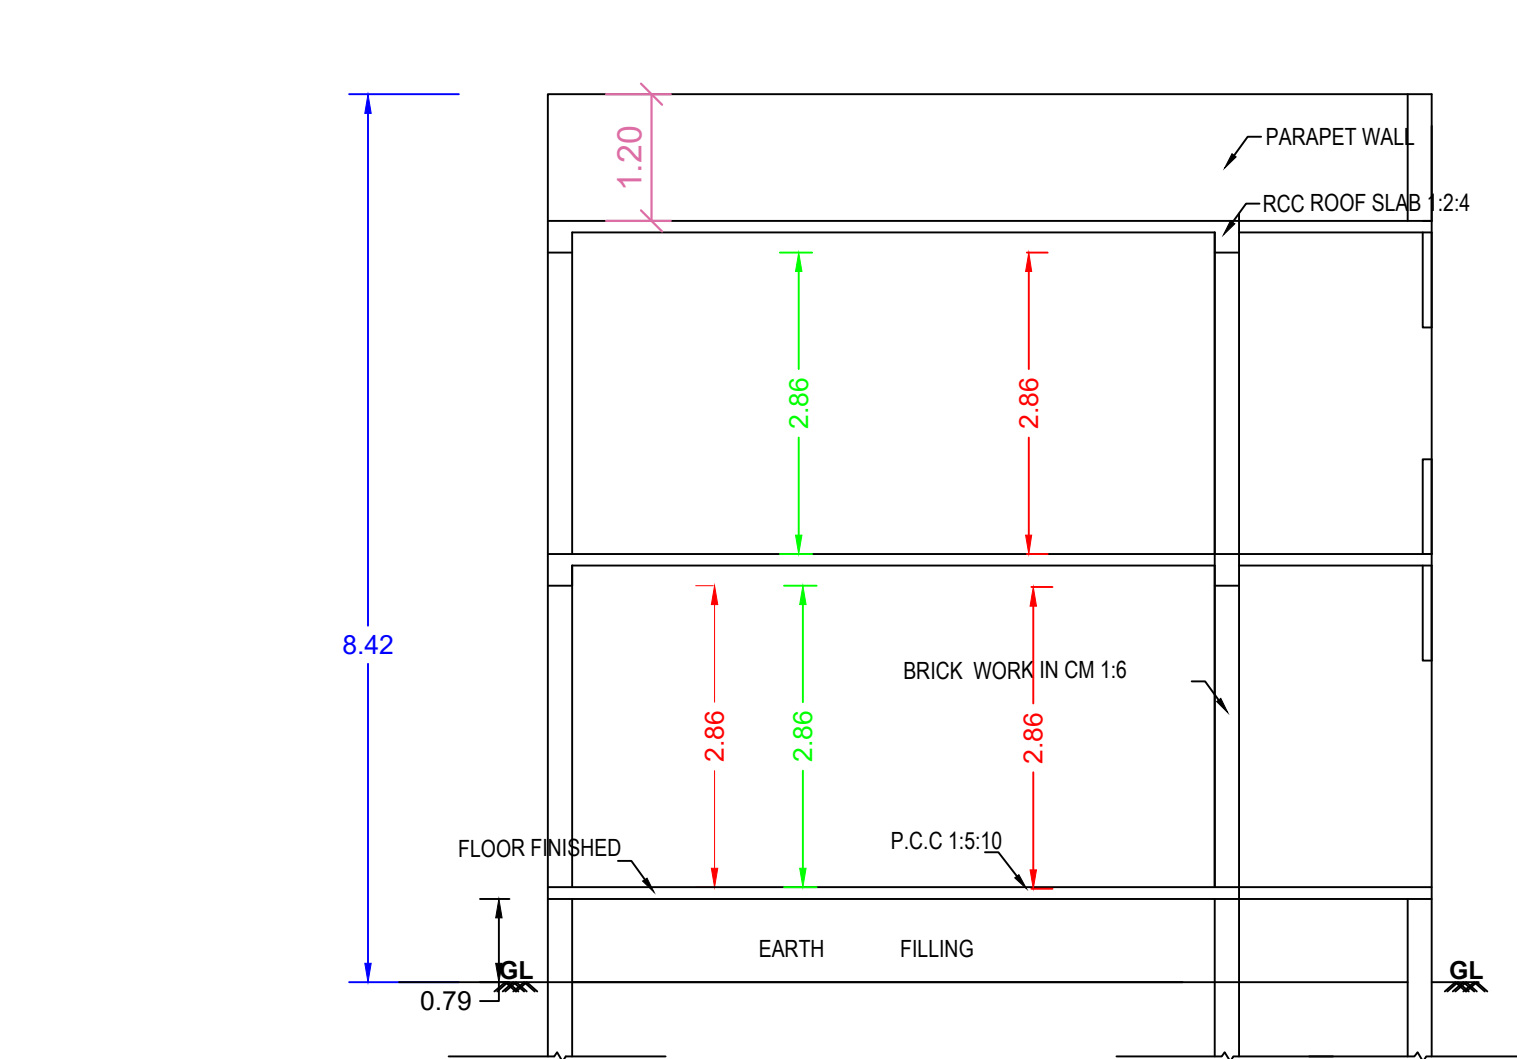
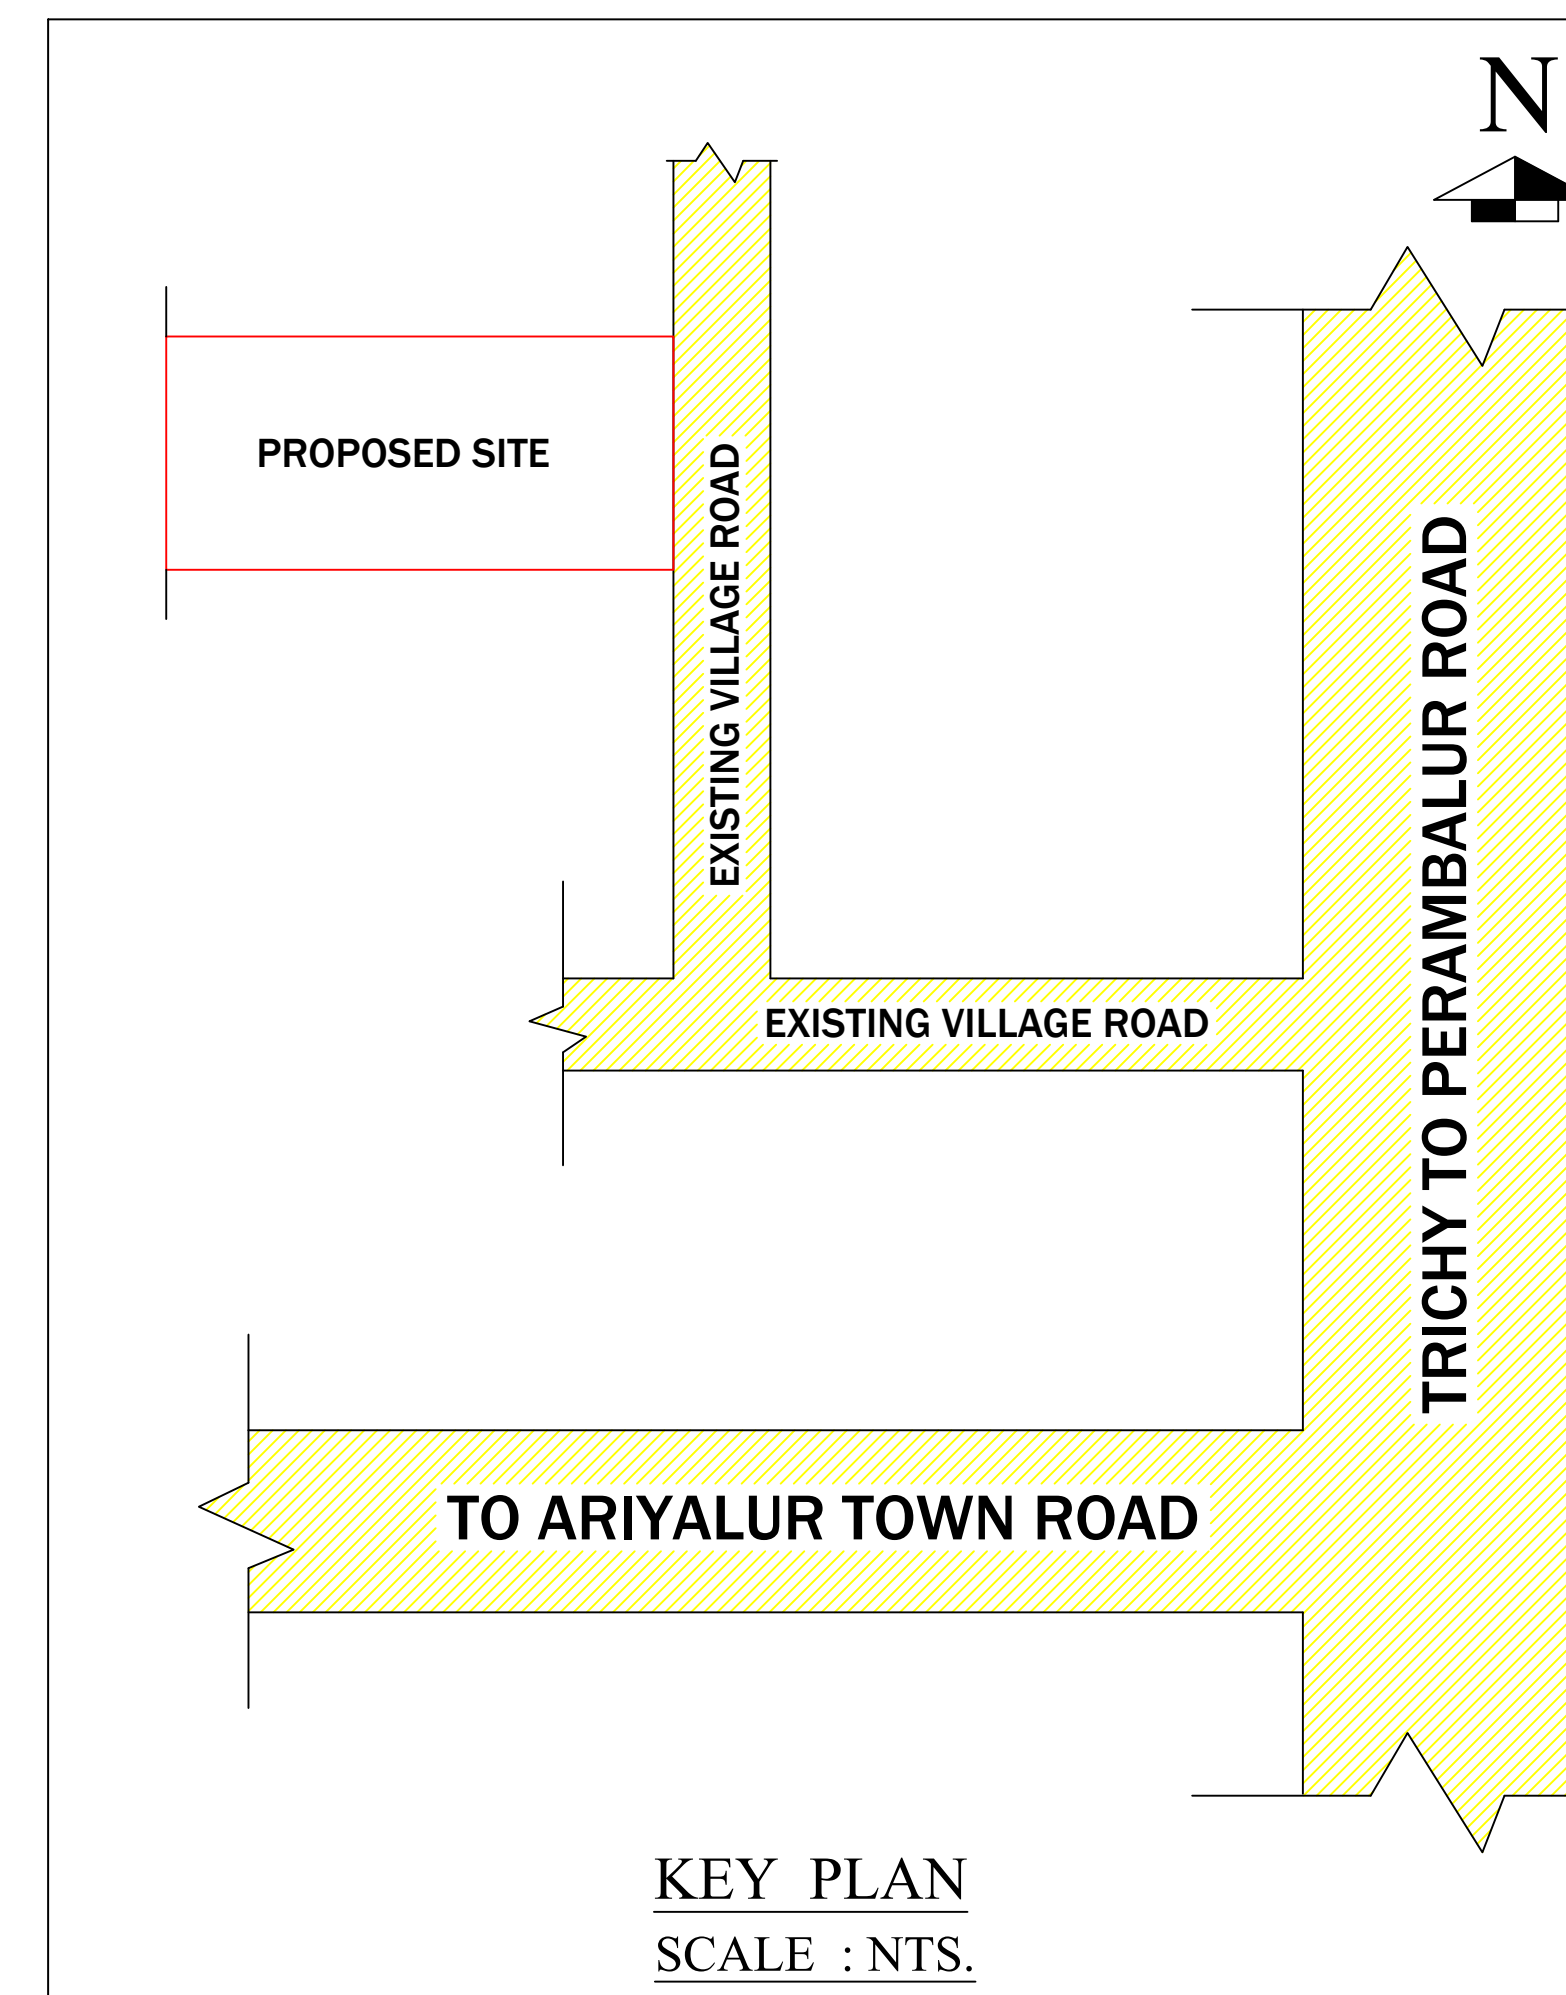


PLAN SHOWING THE PROPOSED CONSTRUCTION OF RESIDENTIAL BUILDING IN SF.NO: 131/6A1A1A,131/20 AT KAYARLABATH VILLAGE,
VALAJANAGARAM PANCHAYAT, ARIYALUR TALUK & DISTRICT.

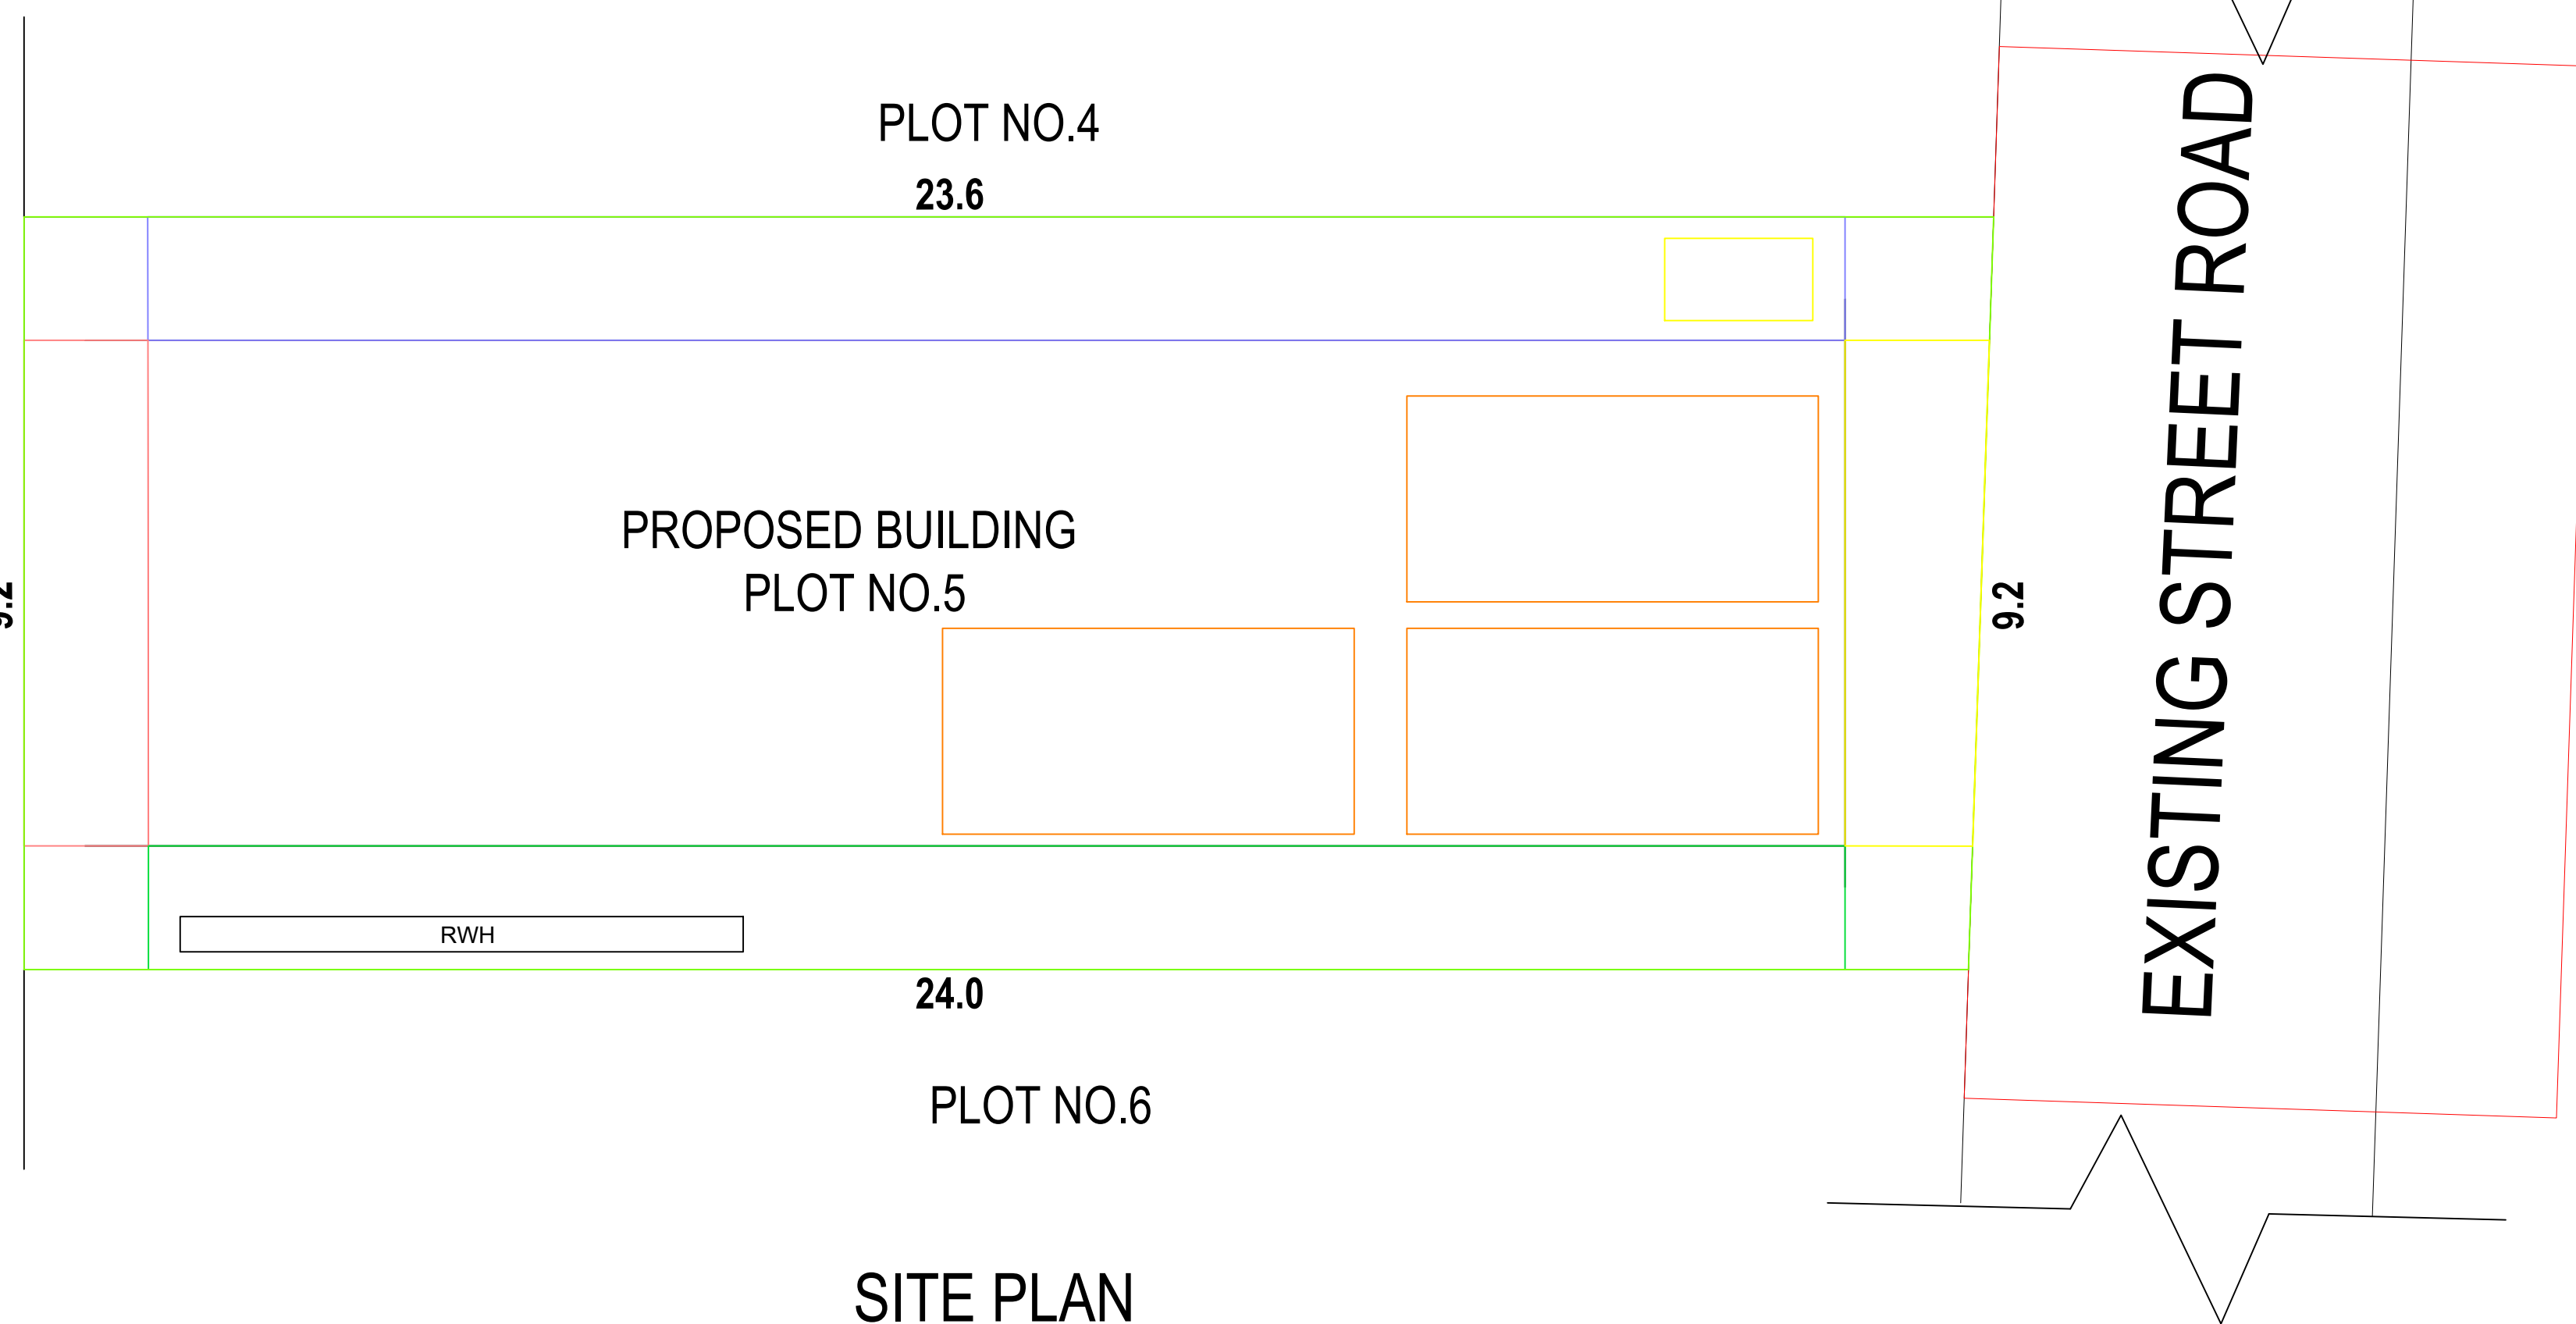

S.F NO:131/7

9.2

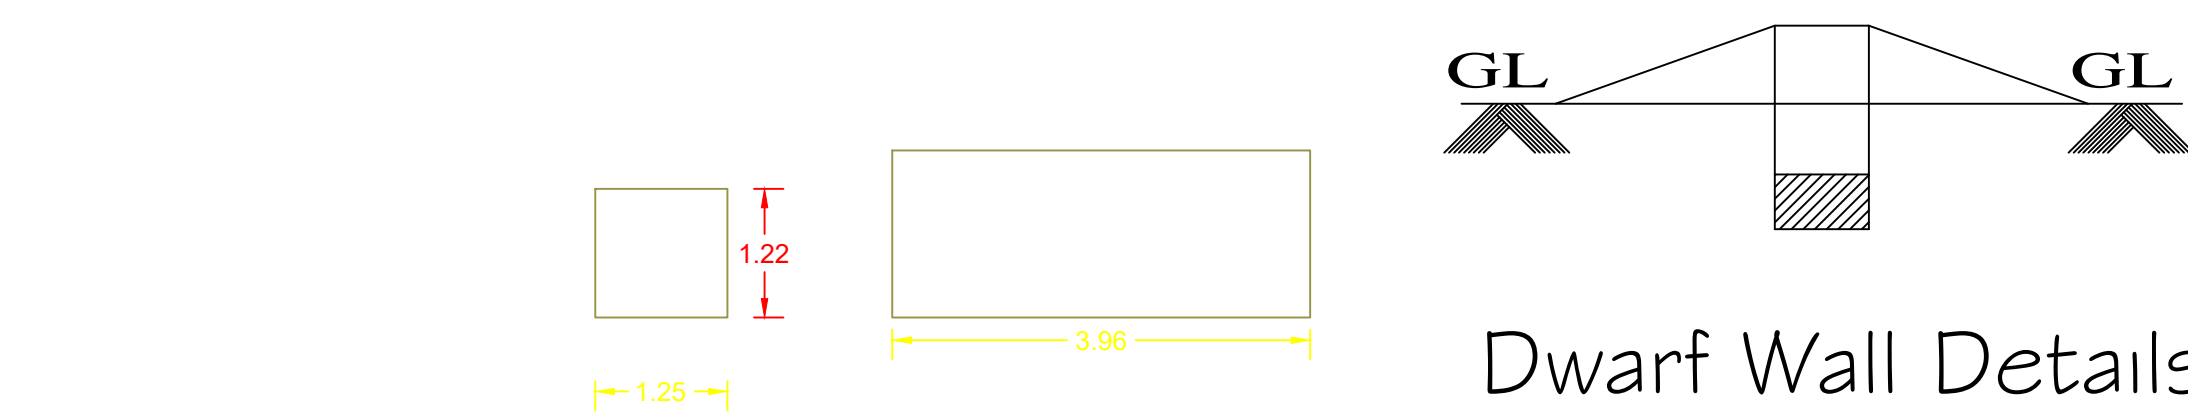

AREA STATEMENT	SQ.FT	SQ.MT
PLOT AREA (AS PER DOCUMENT)	2340.00	217.39
PLOT AREA (AS PER PATTa)	2340.00	217.39
PLOT AREA (AS PER SITE)	2340.00	217.39
FSI AREA		
PRO. GROUND FLOOR AREA	1574.38	146.26
PRO. FIRST FLOOR AREA	2090.00	194.17

JOINERY DETAILS:		
	DESCRIPTION	IN METER
MD	MAIN DOOR	1.00X2.13
D1	DOOR	0.91X2.13
D2	TOILET DOOR	0.76X2.13
O	OPENING	0.91X2.13
W	WINDOW	1.83X1.22
W1	WINDOW	1.83X0.91
W2	WINDOW	1.22X1.22
V	VENTILATOR	0.91X0.61

COLOUR INDEX:

PROPOSED BUILDING	
EXISTING ROAD	
BOUNDARY LINE	
DEMOLITION	

A. Arun Kumar v. Bhuvaneshwari
ANBUKANI W/O ARIVALAGAN BHUVANESWARI W/O VELMURUGAN OWNER/ POWER AGENT

S. Arun Er.S.ARUNKUMAR,DCE., DTCP Registered Engineer No.AYR /RE/GR.III/2024/003 KANDHAN PLANNERS & CONSTRUCTION Sendurai Road, Ariyalur - 621 704. Cell : 76399 55729.

REGISTERED ENGINEER.
